


322 High Holborn  
London  
WC1V 7PB

**NOTES:** This drawing is the exclusive Copyright of Okra and may not be copied or handed to any Third parties without prior consent. All dimensions must be checked on site and not scaled from the drawing. All drawings and proposals are subject to approvals by statutory authorities



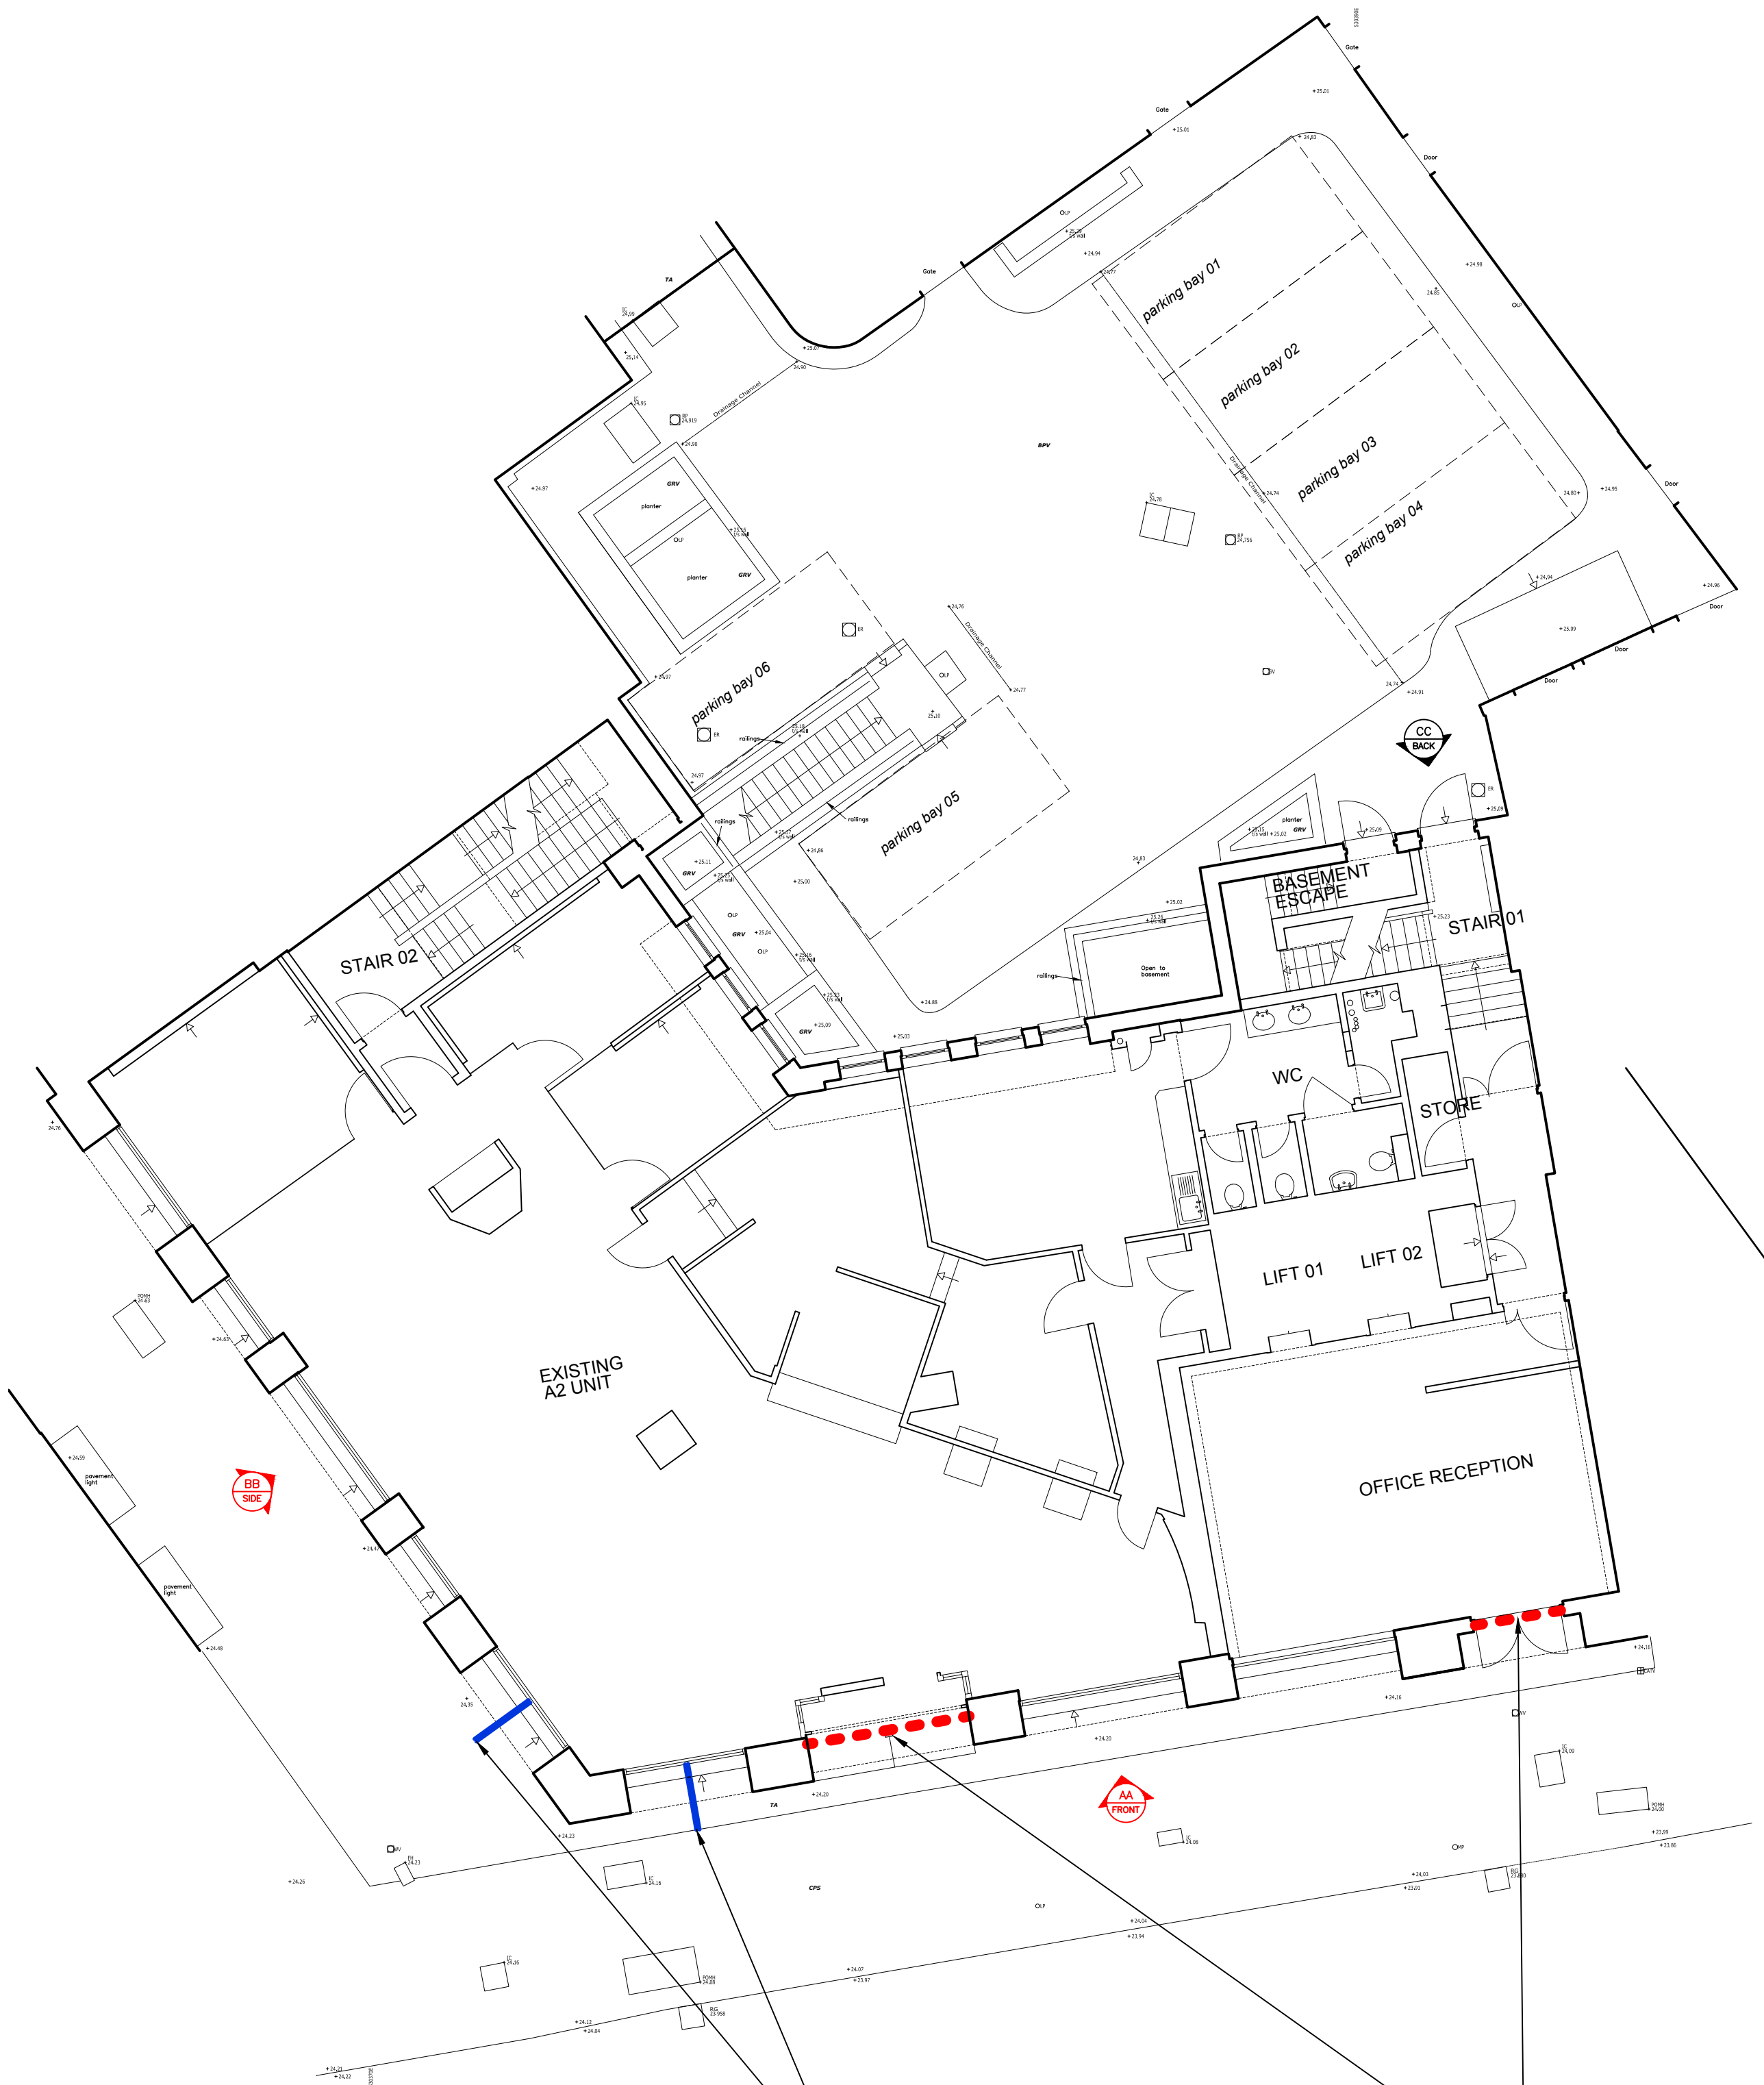

GROUND FLOOR PLAN  
SCALE 1:100@A1


Blue line indicates location  
New hanging illuminated sign  
Suspended from existing sign post

Refer to detail drawing for further details

Red dotted line indicates  
New Vinyl film and text to be applied to existing  
window glass panels  
Vinyl Film Colour: Black  
Vinyl Text Colour: White




A	Layout Amended	do	24.03.17	
Rev	Descriptive amendments	Drawn by	Date	
Pre-Design - Construction - As Built				
PLANNING				
Client				
LABS				
Client Contact				
Site Address				
136 High Holborn London				
Drawing Title				
Ground Floor Plan				
Account Manager				
Designer/ Project Manager				
Monika Passey				
Scale	Drawn by	First Drawing Date		
1:100 @ A1	MP	24/05/2017		
Contract Number	Building	Floor	Detail	Revision
0000	01	00	PL02	
First Floor 322 High Holborn London WC1V 7PB T: +44 (0)20 7553 9500 www.oktra.co.uk				

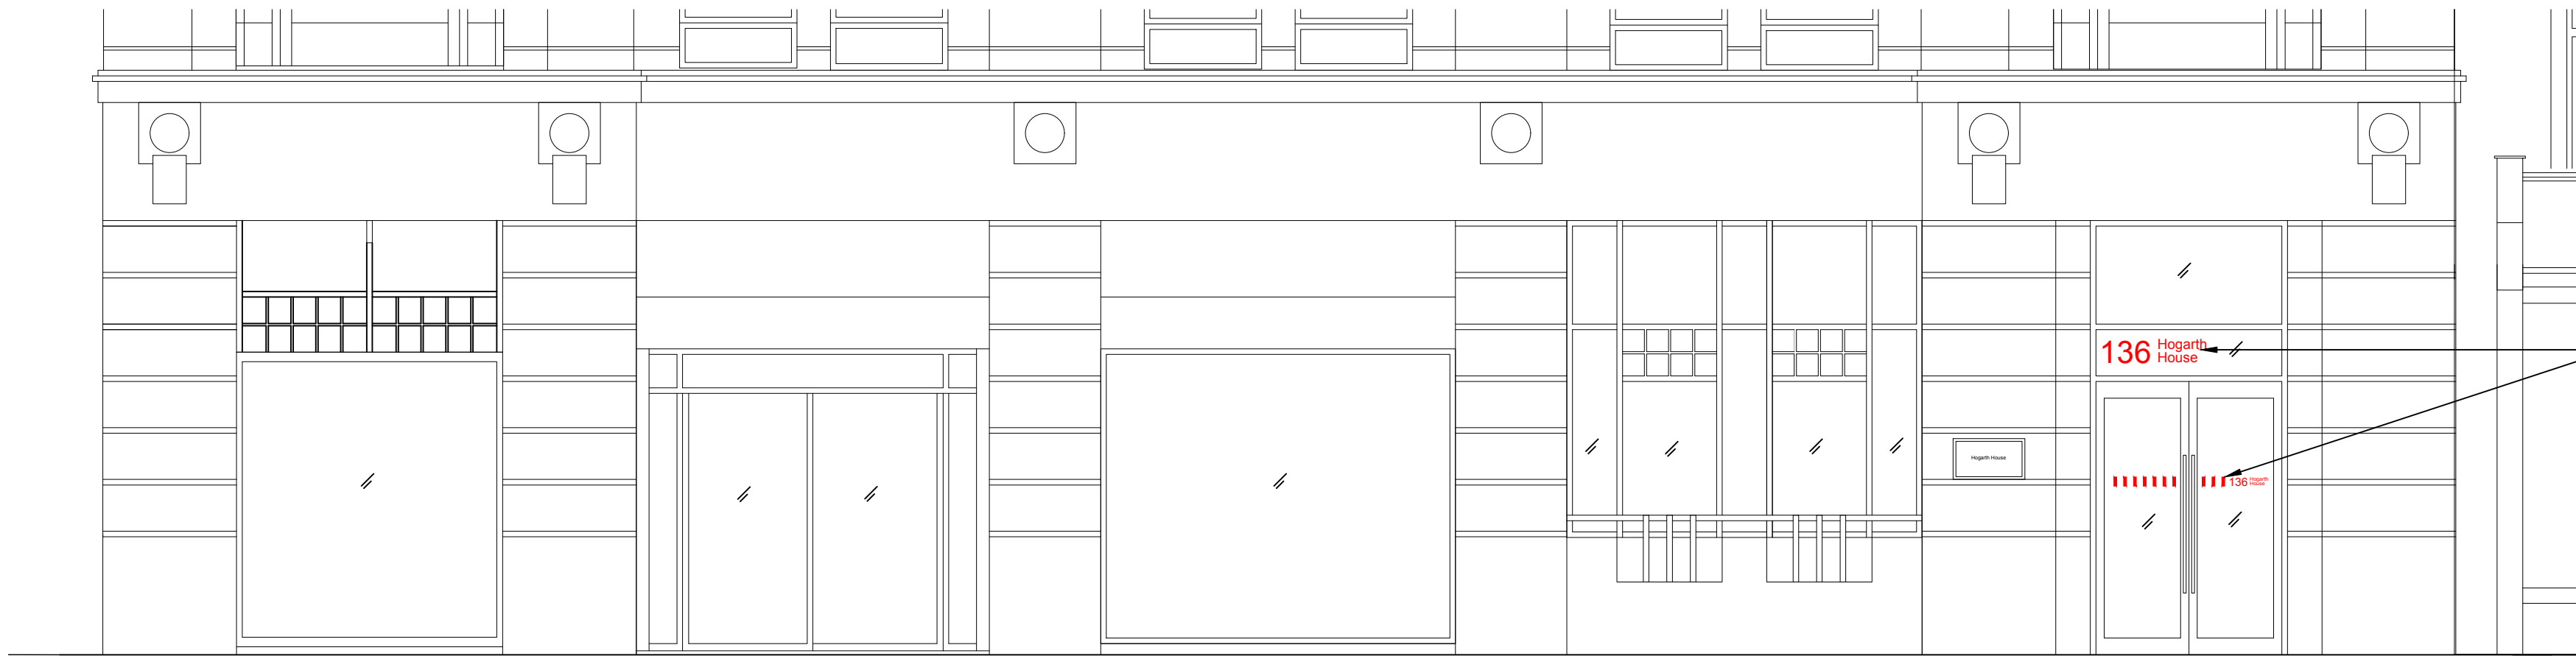

EXISTING FRONT ELEVATION - AA  
SCALE 1:50@A1

Existing text in vinyl to be removed  
from window glass

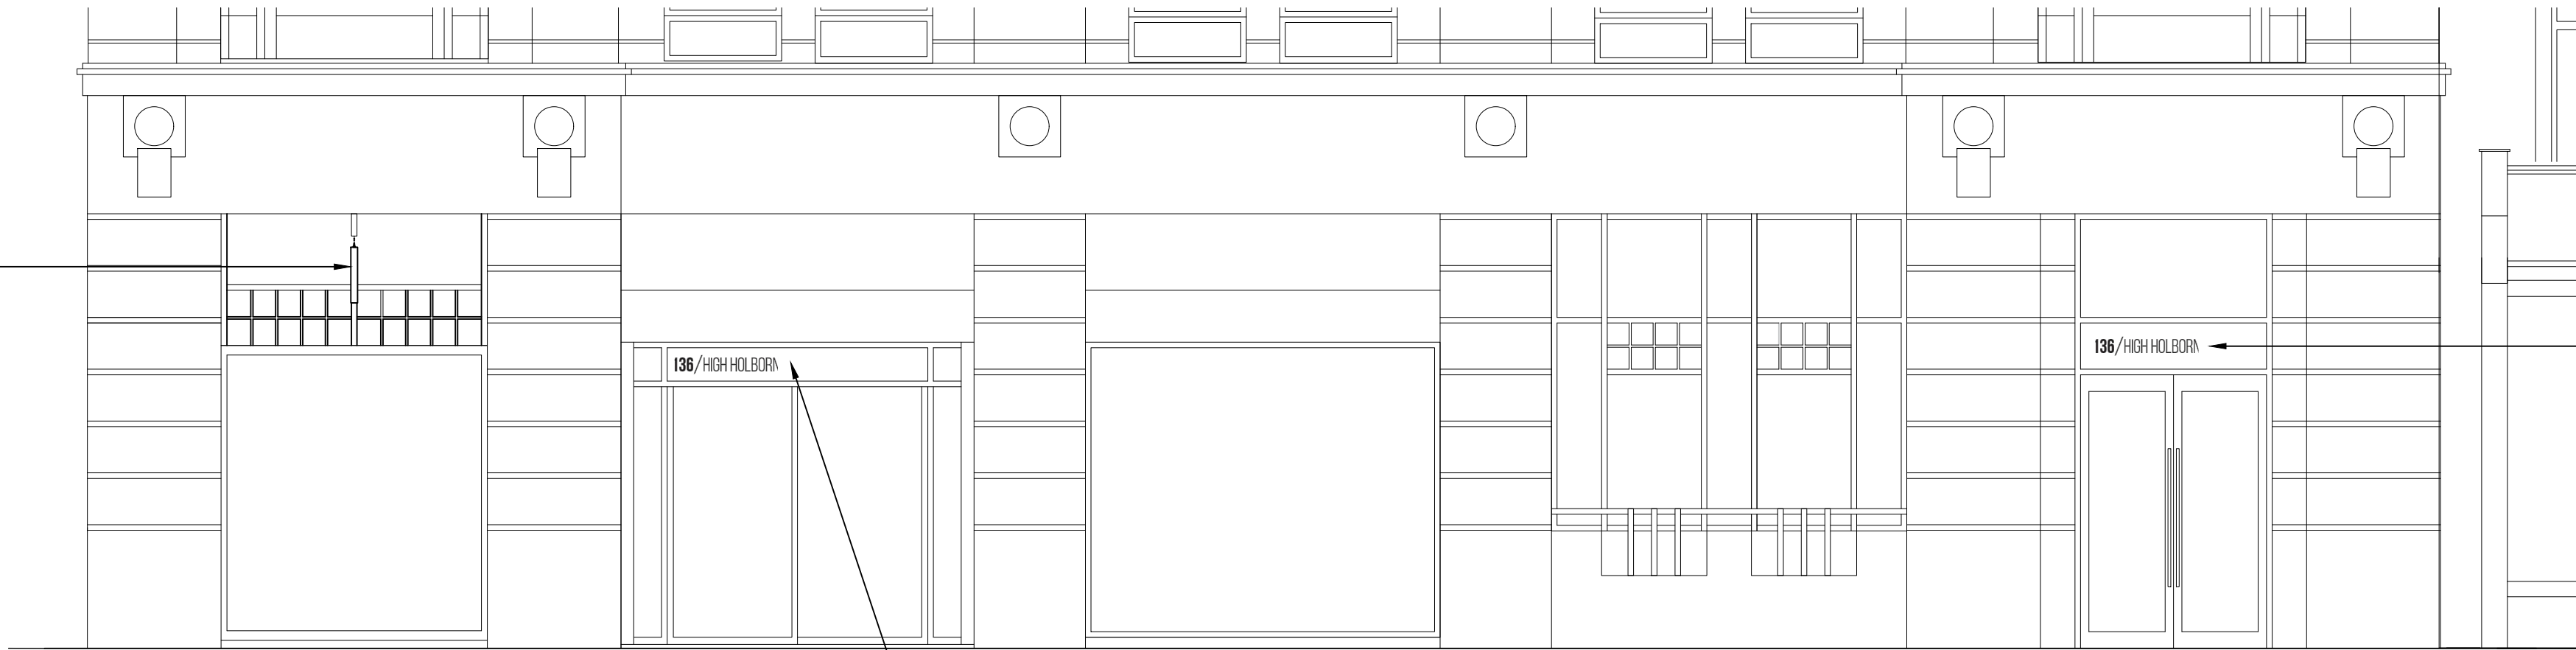


PROPOSED FRONT ELEVATION - AA  
SCALE 1:50@A1

New hanging illuminated sign  
Suspended from existing sign post  
Refer to detail drawing for further details


New Vinyl film and text to be applied to existing  
window glass panels  
Vinyl Film Colour: Black  
Vinyl Text Colour: White

New Vinyl film and text to be applied to existing  
window glass panels  
Vinyl Film Colour: Black  
Vinyl Text Colour: White

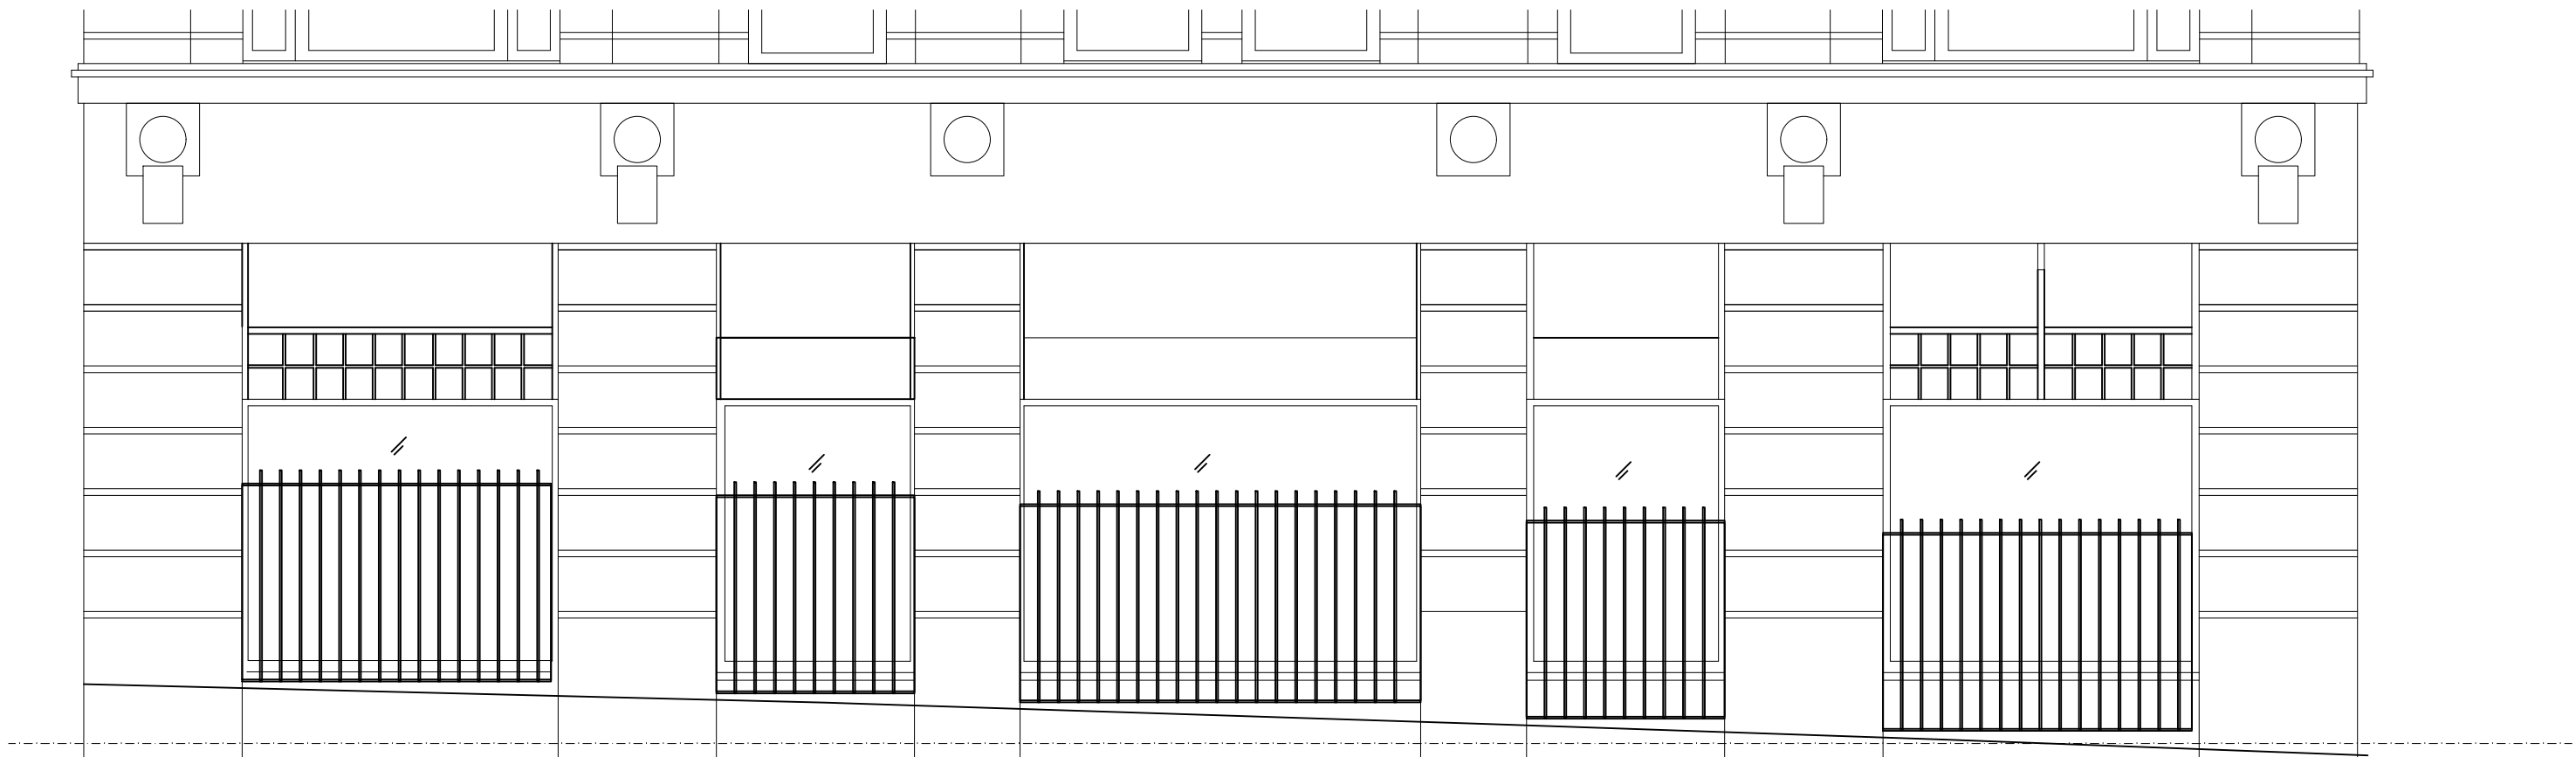

EXISTING SIDE ELEVATION - BB  
SCALE 1:50@A1

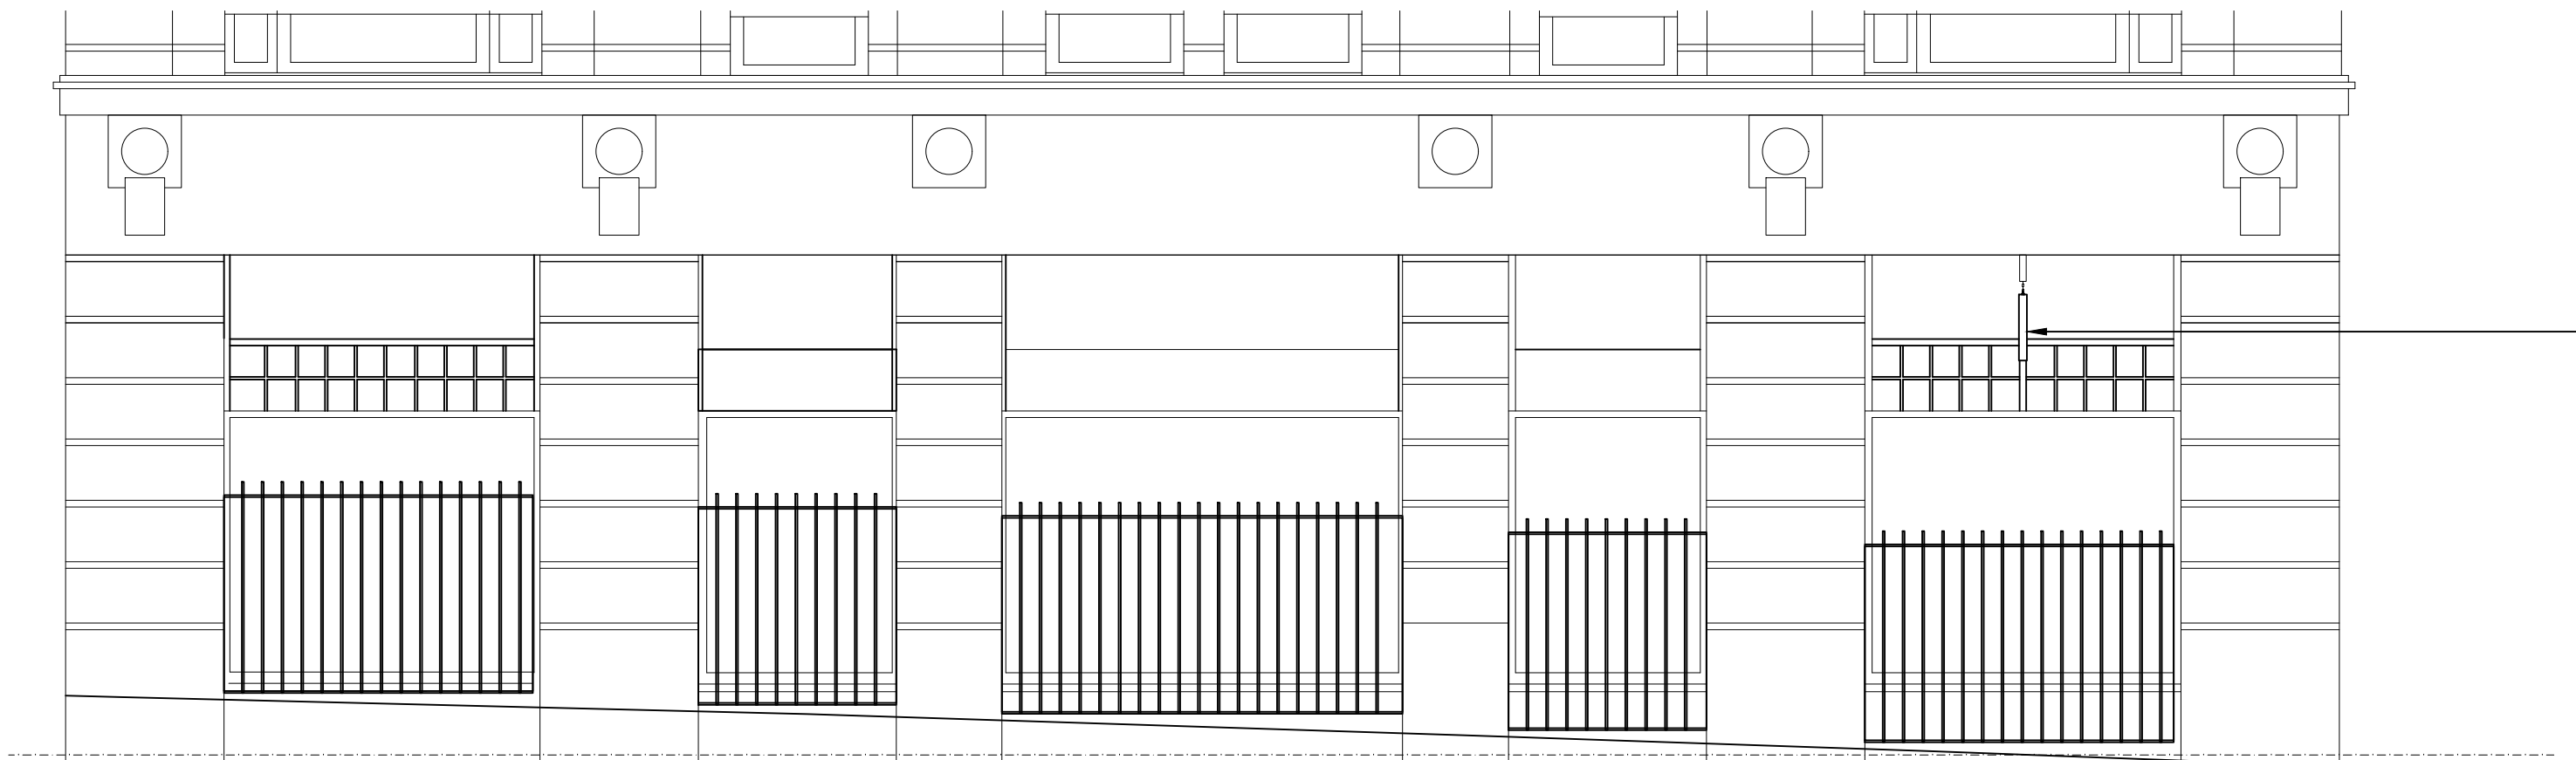


PROPOSED SIDE ELEVATION - BB  
SCALE 1:50@A1





**NOTES:** This drawing is the exclusive Copyright of Oktra and may not be copied or handed to any Third parties without prior consent. All dimensions must be checked on site and not scaled from the drawing. All drawings and proposals are subject to approvals by statutory authorities

Rev	Descriptive amendments	Drawn by	Date
Pre-Design - Construction - As Built			
<b>PLANNING</b>			
Client			
<b>LABS</b>			
Client Contact			
Site Address			
136 High Holborn London			
Drawing Title			
Side Elevation			
Account Manager			
Designer/ Project Manager			
Monika Passey			
Scale	Drawn by	First Drawing Date	
1:50@A1	MP	24/05/2017	
Contract Number	Building	Floor	Detail
0000	01	00	PL04



First Floor  
322 High Holborn  
London  
WC1V 7PB  
T: +44 (0)20 7553 9500  
[www.oktra.co.uk](http://www.oktra.co.uk)



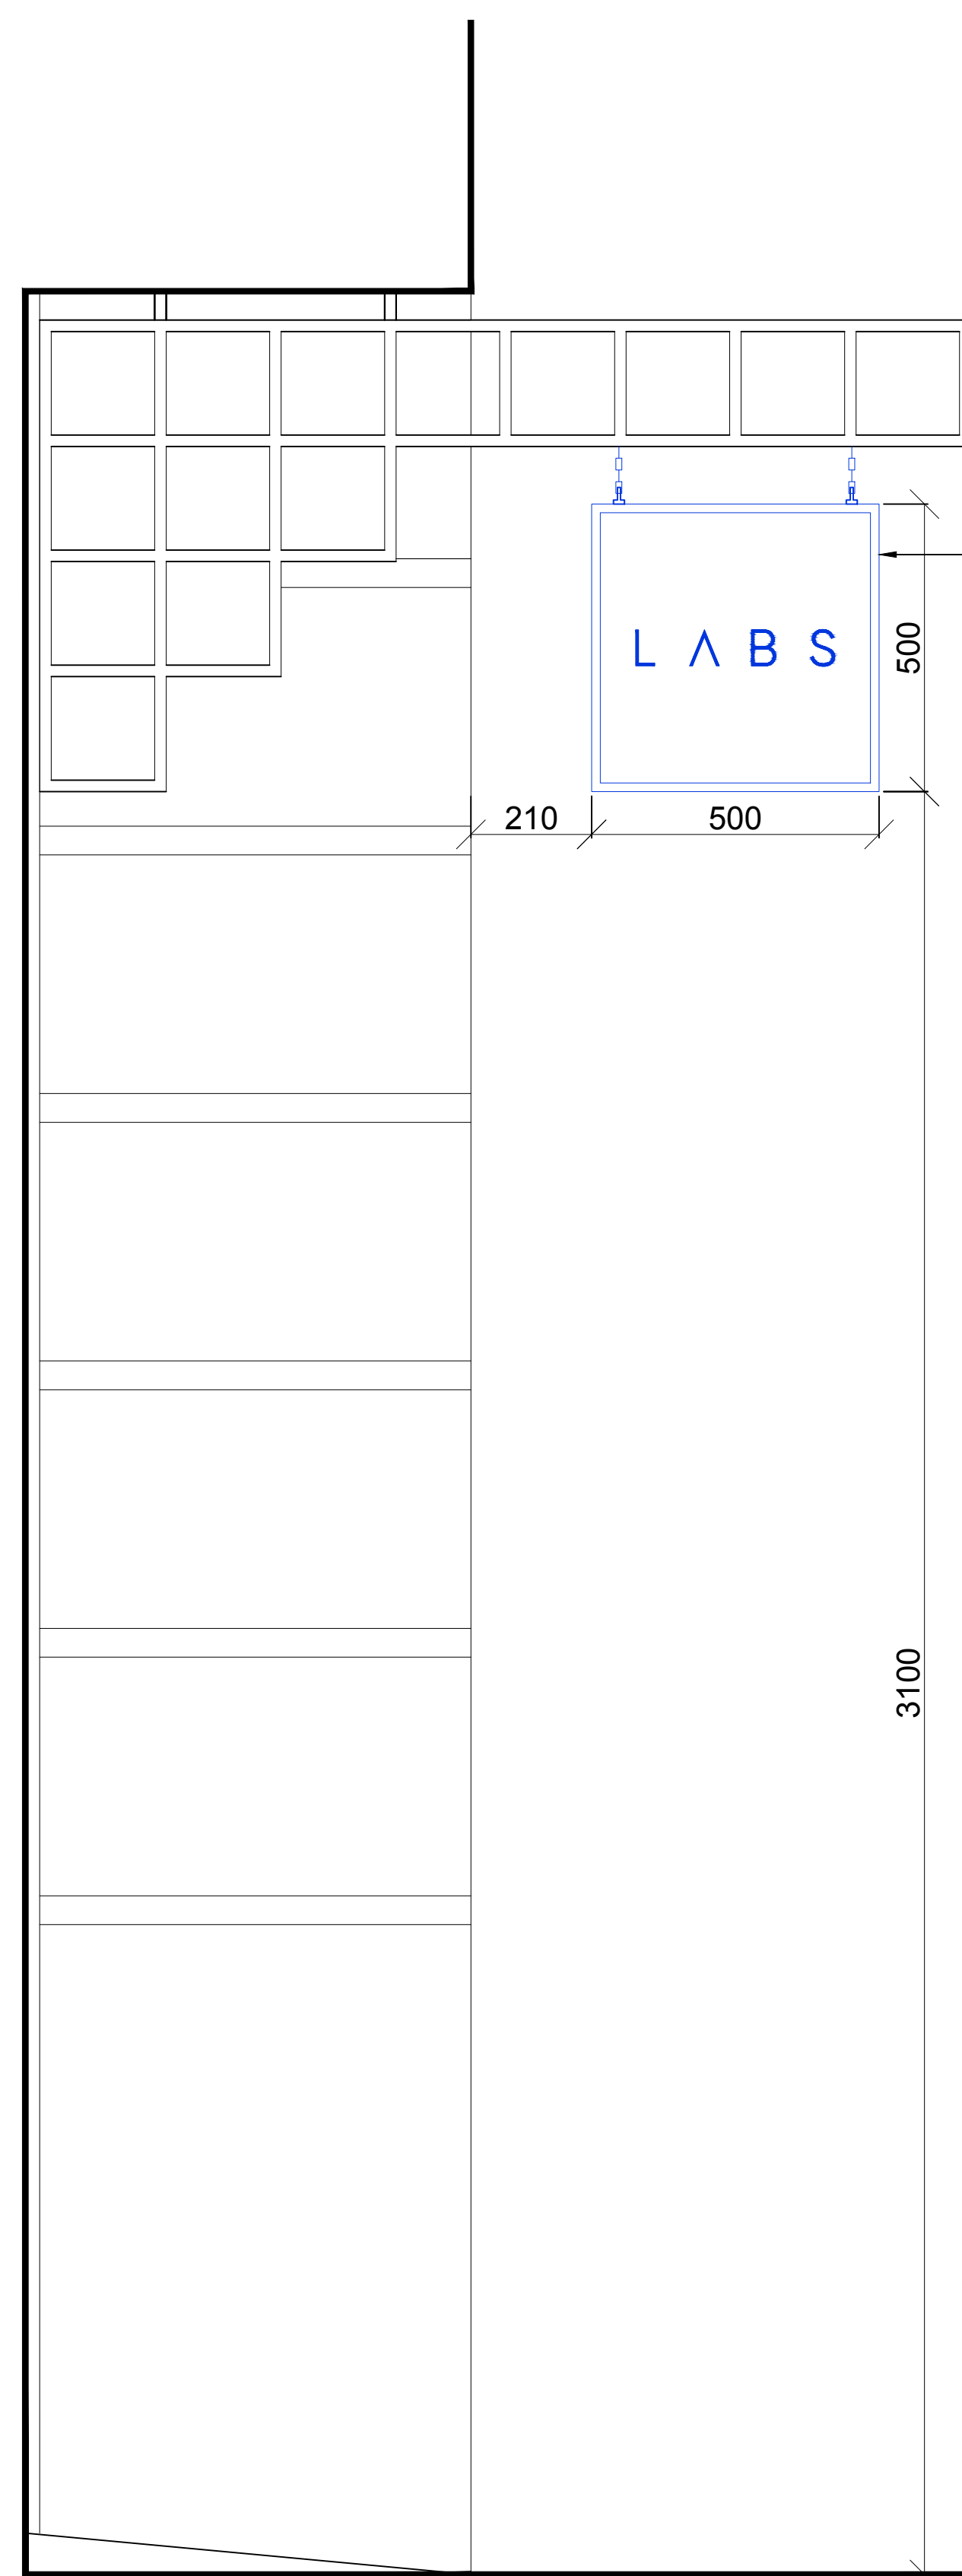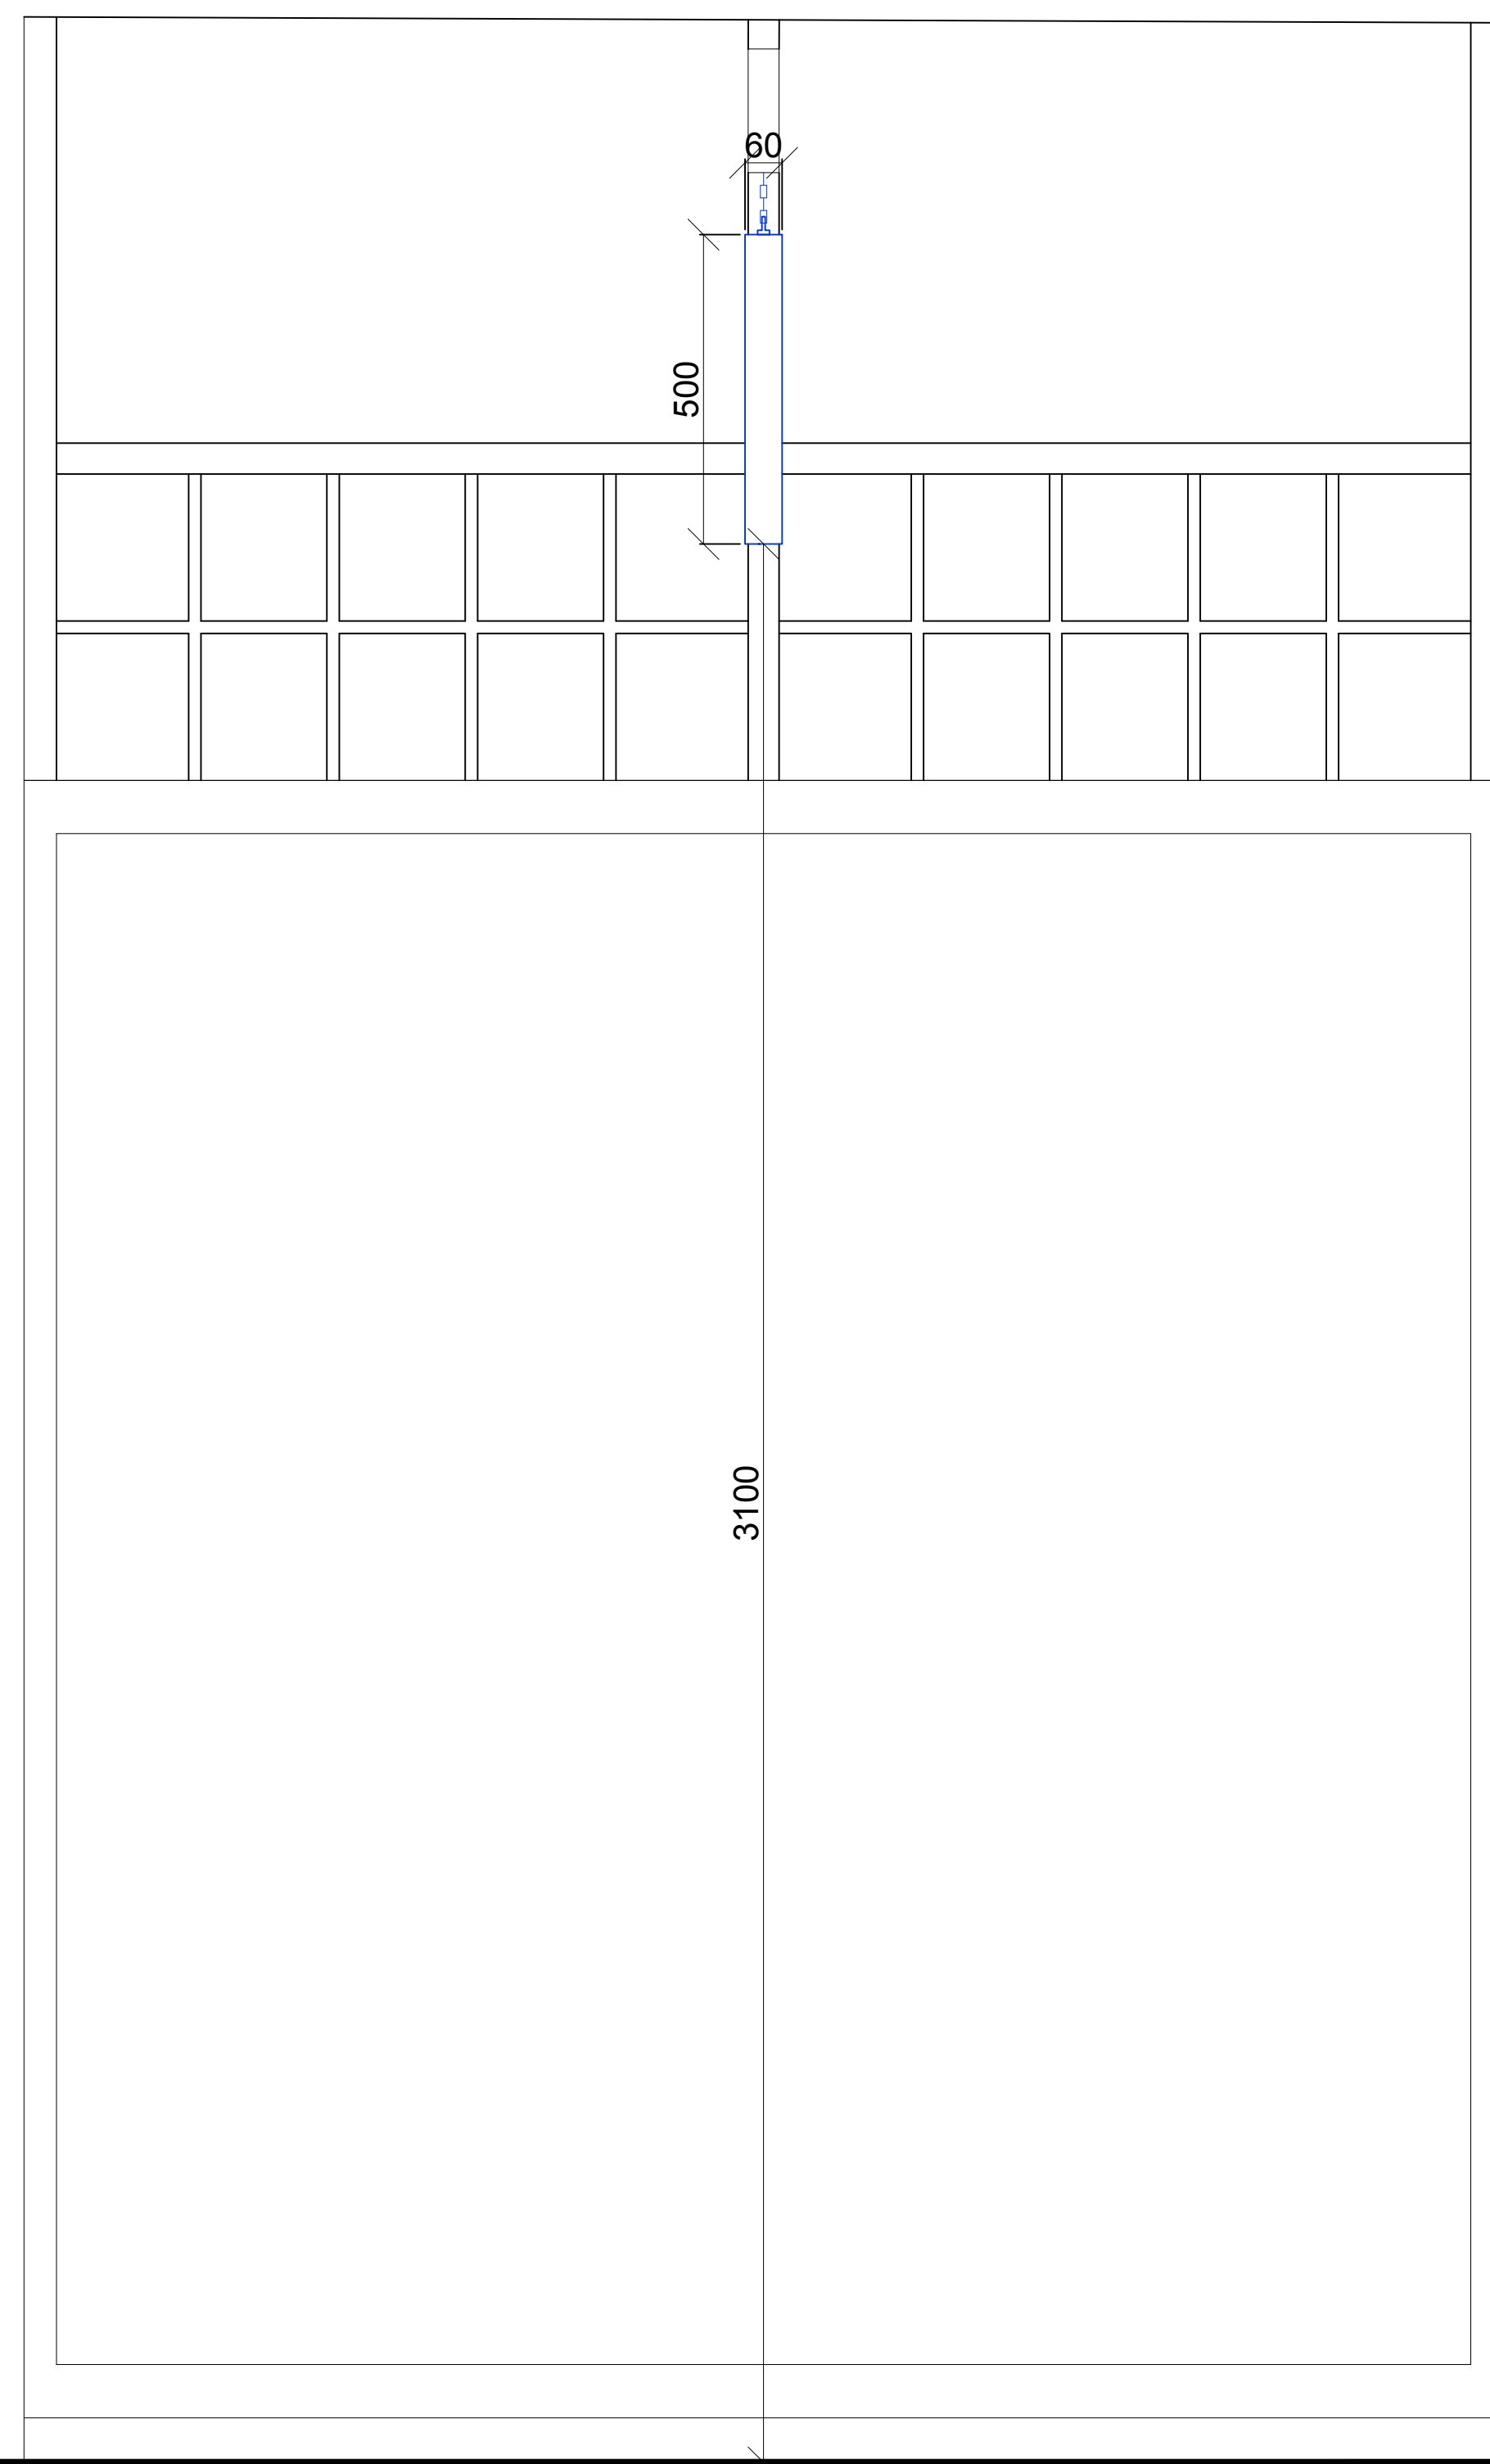

— Existing sign post for hanging sign

— NEW ILLUMINATED HANGING SIGN BOX

SIZE: 500mm x 500mm x 60mm

**FINISH:** Powder coated satin black box, with opal white acrylic fascia and text in black vinyl on both sides

METHOD: Double sided LED illuminated fascias, fixed within 2x aluminium trays back to back

ILLUMINANCE LEVELS: 3876 lux  
ILLUMINANCE COLOUR: White  
ILLUMINANCE TYPE: Static

[illegible]

Rev	Descriptive amendments	Drawn by	Date
Pre-Design - Construction - As Built			

Pre-Design - Construction - As Built

**PLANNING**

Client

**LABS**

#### Client Contact

Site Address  
**136 High Holborn**  
**London**

Drawing Title	<b>Hanging Sign Detail</b>
Account Manager	

Designer/ Project Manager  
**Monika Passey**

Scale	Drawn by		First Drawing Date	
1:10@A1	MP		24/05/2017	
Contract Number	Building	Floor	Detail	Revision
0000	01	00	PL05	

