

Accommodation Schedule

Studio Apartments - 16No  
1 Bed Apartments - 9No  
2 Bed Apartments - 9No


Total 34No Units

Accommodation mix in accordance with permitted development application ref:2014/7511/P


Accommodation Schedule  
Ground Floor

1 Bed Apartments - 3No  
2 Bed Apartments - 2No

Total 5No Units

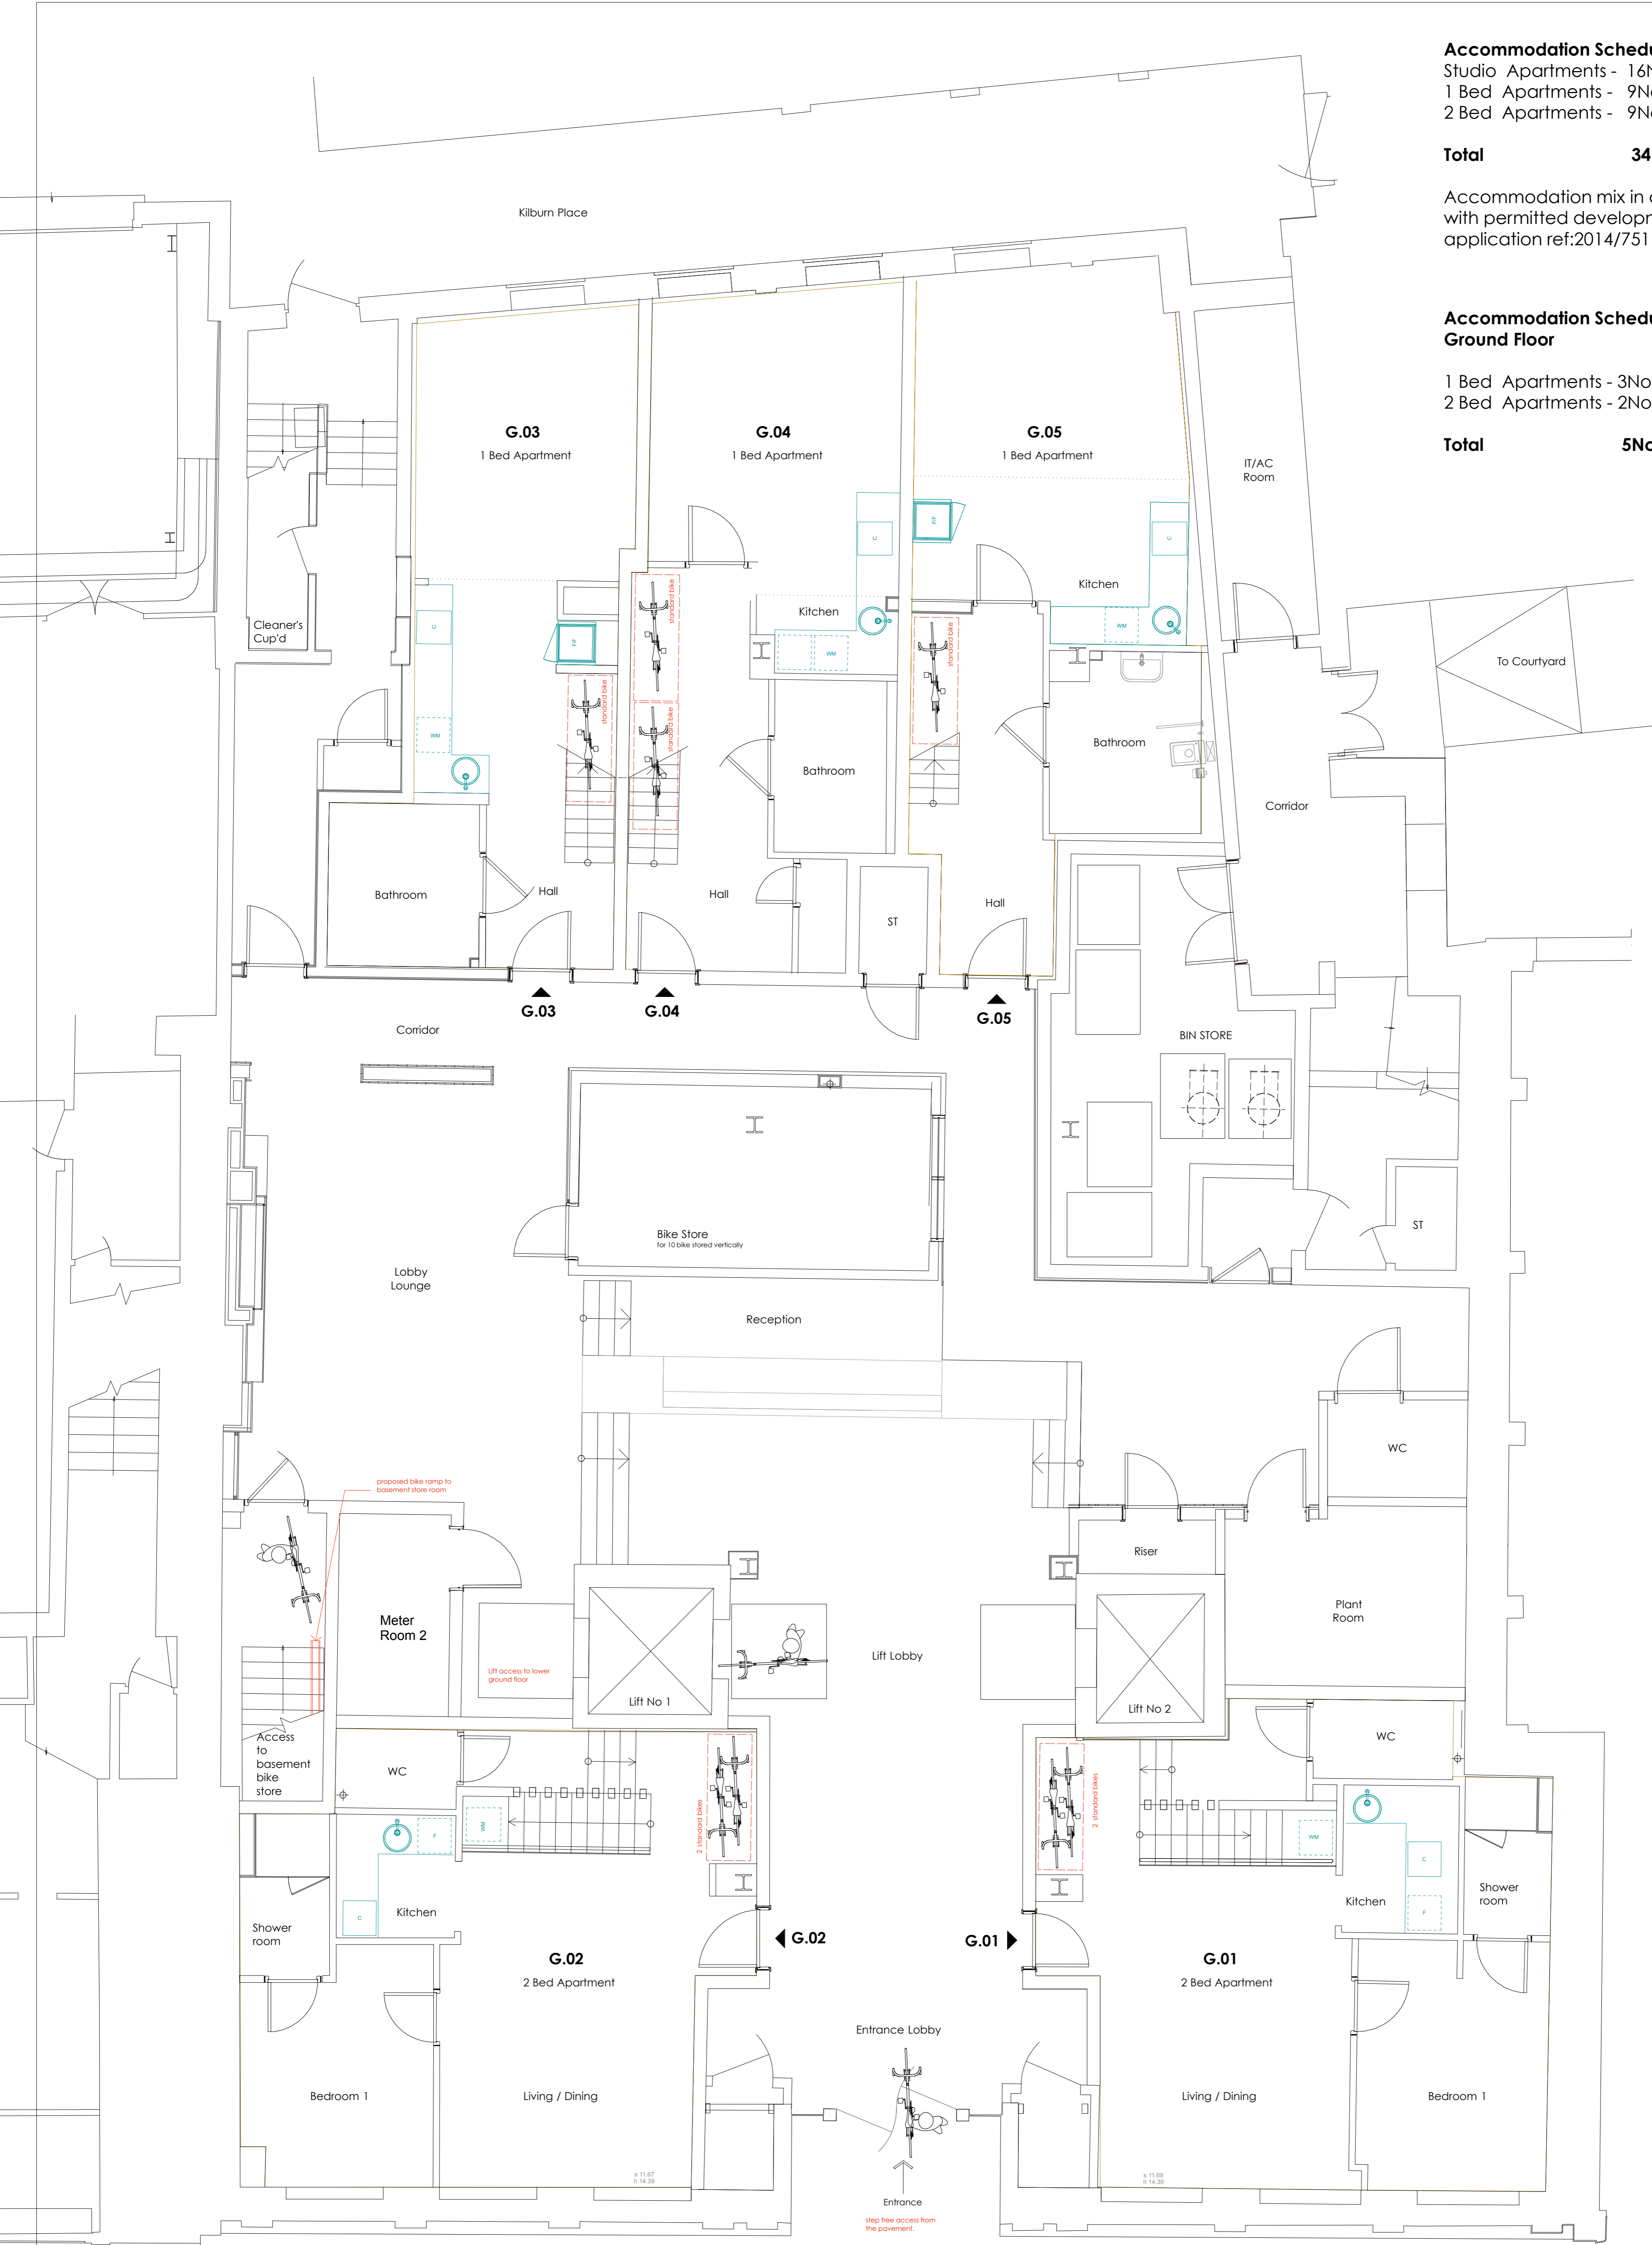

Proposed Ground Floor Plan

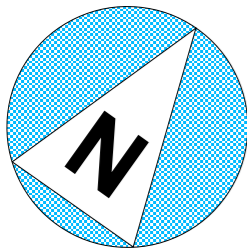

Ground Floor Bike Storage  
8 No standard bikes within the apartments

Total - 8 Bicycles

21.04.17 Rev D Bike provision amended following site visit to check bike storage within apartments.  
24.03.17 Rev C Bike provision study  
29.07.16 Rev B Change of Use Application  
05.04.16 Rev A Bike Storage relocated to basement

PLANNING ISSUE 2017 - Preliminary

<div>AP (a.)</div> <div>alan power (ARCHITECTS.)</div> <div><small>Alan Power Architects Ltd 13 Needham Road London, W11 2BP Tel: 020 7229 9375 Fax: 020 7221 4172</small></div>	DRAWING	DRWG. N°.
	Proposed Ground Floor Plan	532/300
	PROJECT	Rev. D
	258 BELSIZE RD LONDON NW6 4BT	Scale 1:100 @ A3 1:50 @ A1
CLIENT	OAKENFIELD ENTERPRISES LTD	Date FEB 2016
		Drawn

DO NOT SCALE FROM THIS DRAWING. ALL DIMENSIONS TO BE CHECKED ON SITE AND DISCREPANCIES REPORTED TO ARCHITECT