

Accommodation Schedule

Studio Apartments - 16No
1 Bed Apartments - 9No
2 Bed Apartments - 9No


Total 34No Units

Accommodation mix in accordance with permitted development application ref:2014/7511/P


Accommodation Schedule
2nd Floor

Studio Apartments - 5No
1 Bed Apartments - 2No
2 Bed Apartments - 1No

Total 8No Units

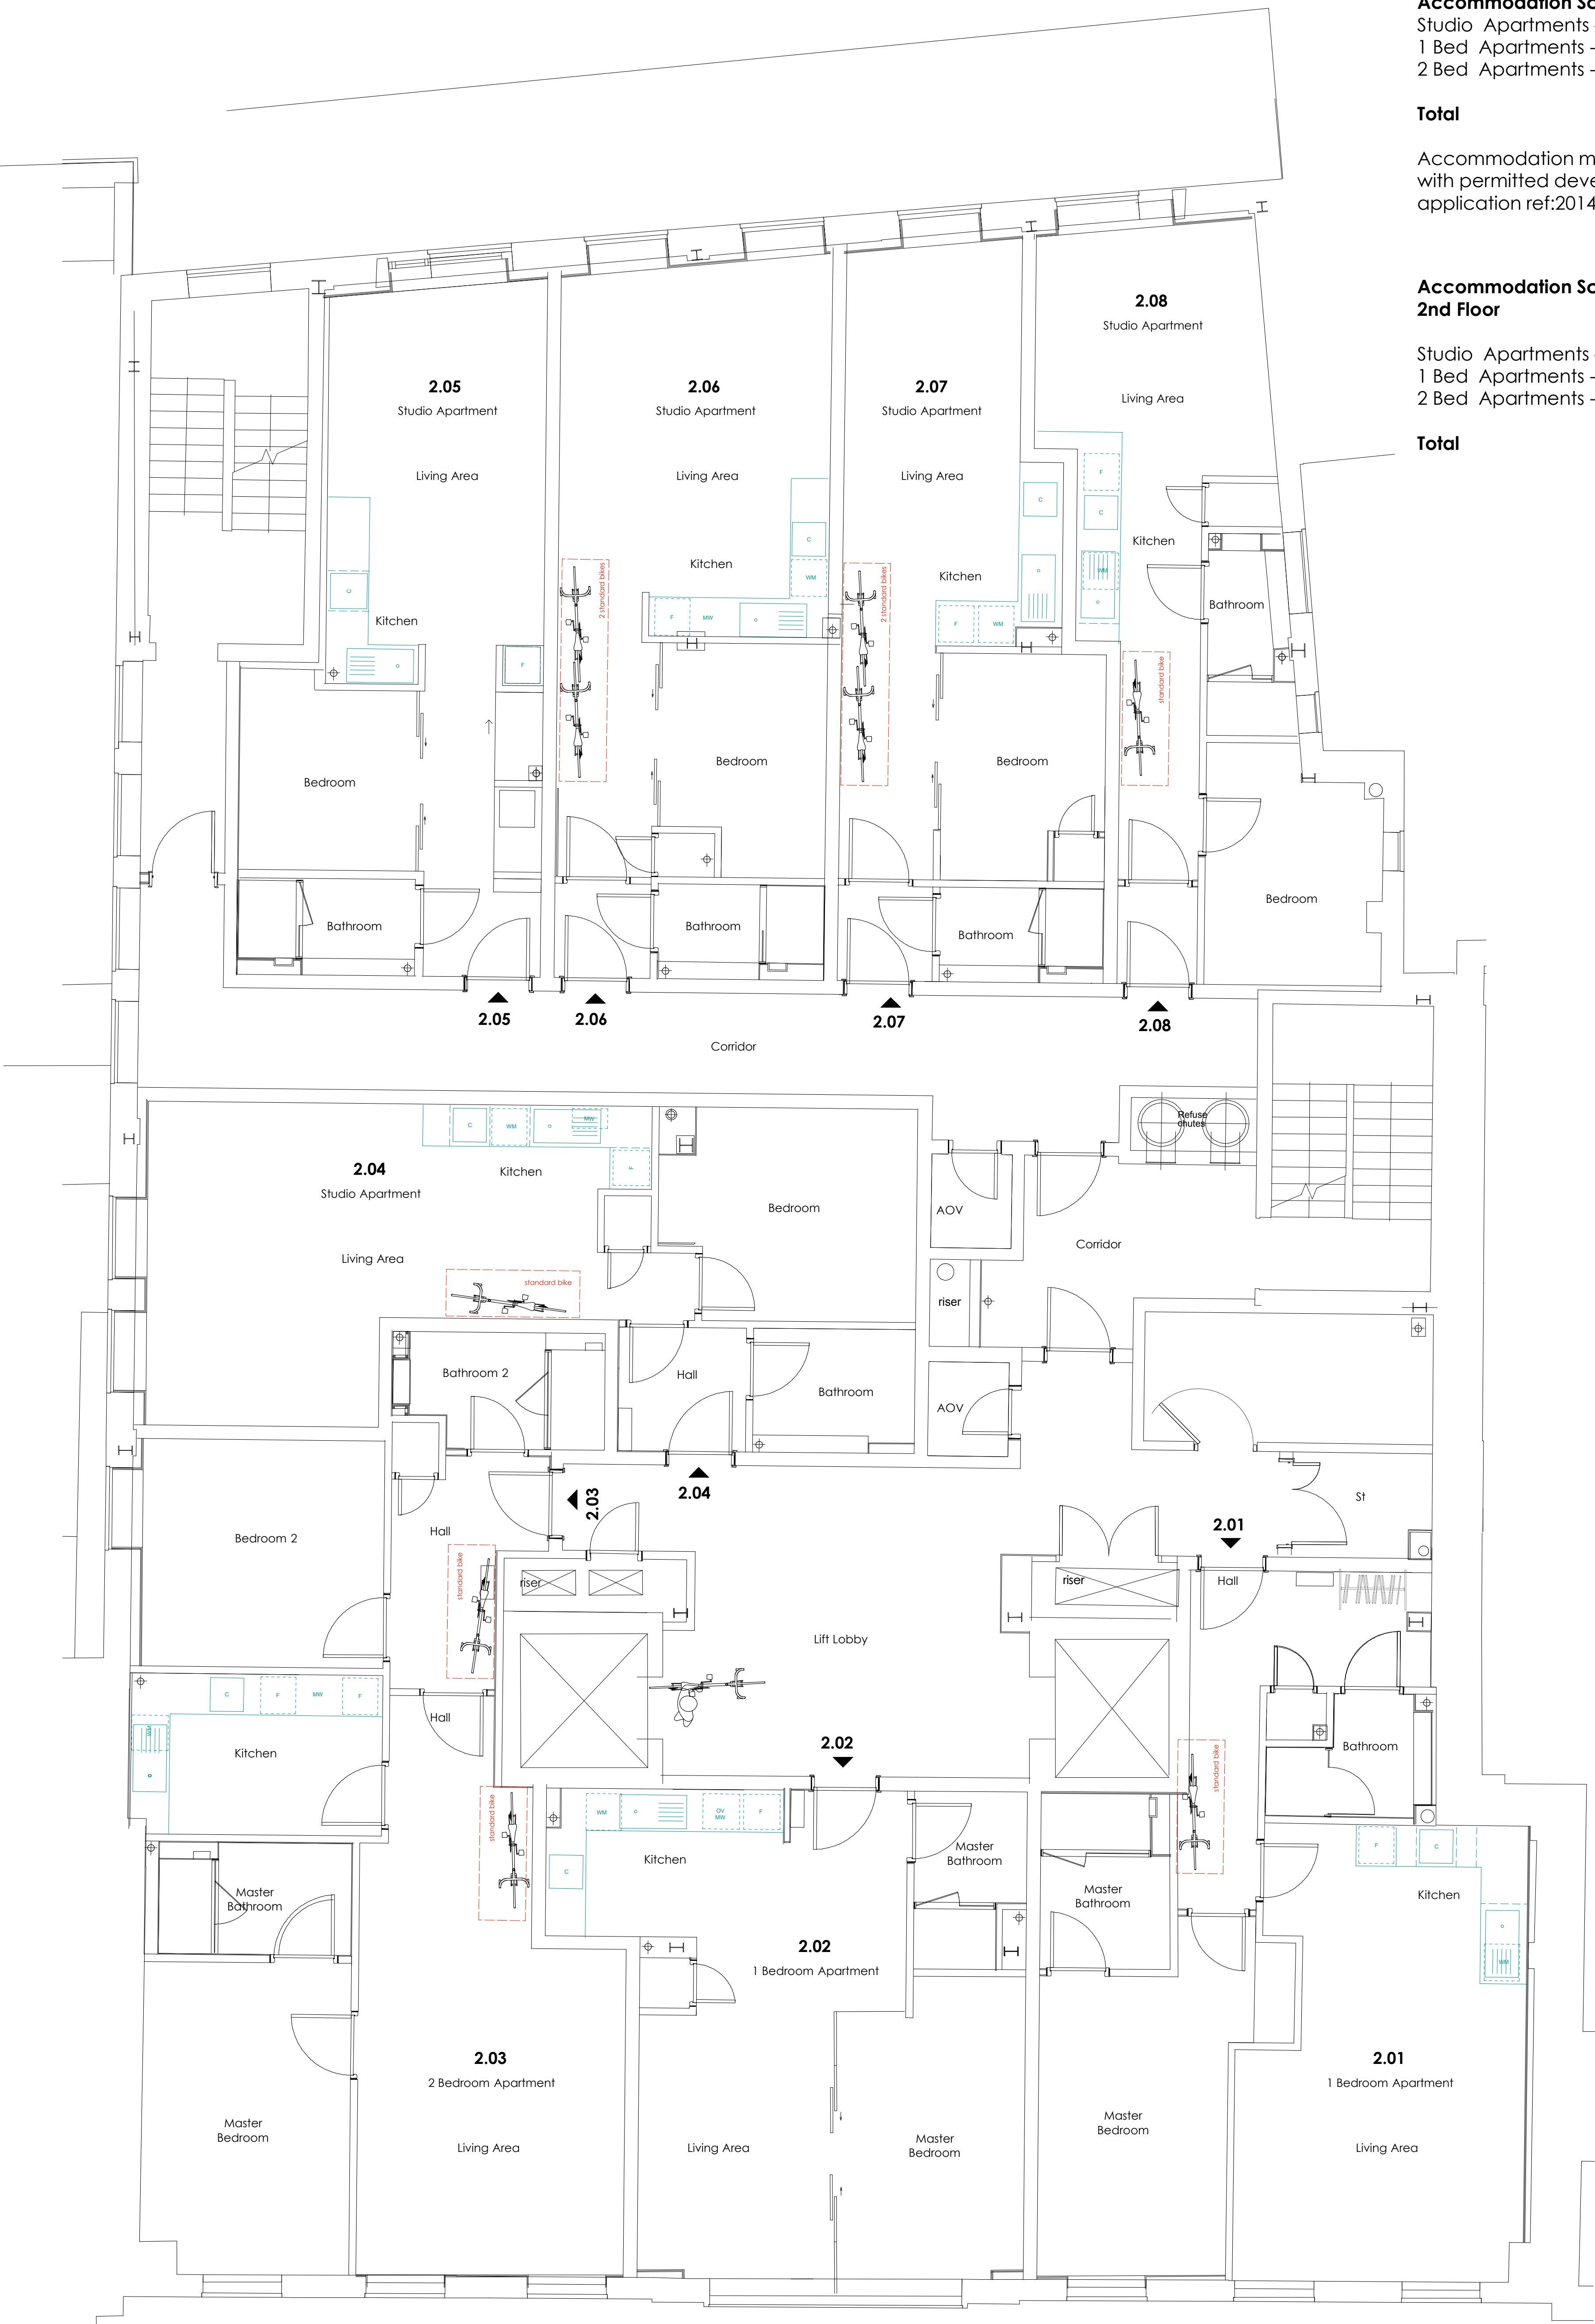

Proposed 2nd Floor Plan

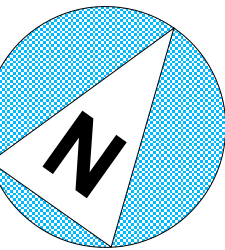

Second Floor Bike Storage
9 No standard bikes within the apartments

Total - 9 Bicycles

21.04.17 Rev C Bike provision amended following site visit to check bike storage within apartments.
24.03.17 Rev B Bike provision study
26.09.16 Rev A Change of Use Application

PLANNING ISSUE 2017 - Preliminary

<div>AP (a.)</div> <div>alan power (ARCHITECTS.)</div> <div><small>Alan Power Architects Ltd 13 Needham Road London, W11 2BP Tel: 020 7229 9375 Fax: 020 7221 4172</small></div>	DRAWING	DRWG. N°
	Proposed 2nd Floor Plan	532/303
	PROJECT	Rev. C
	258 BELSIZE RD LONDON NW6 4BT	Scale 1:100 @ A3 1:50 @ A1
	CLIENT	Date FEB 2016
OAKENFIELD ENTERPRISES LTD		Drawn

DO NOT SCALE FROM THIS DRAWING. ALL DIMENSIONS TO BE CHECKED ON SITE AND DISCREPANCIES REPORTED TO ARCHITECT