



Existing Section on A - A

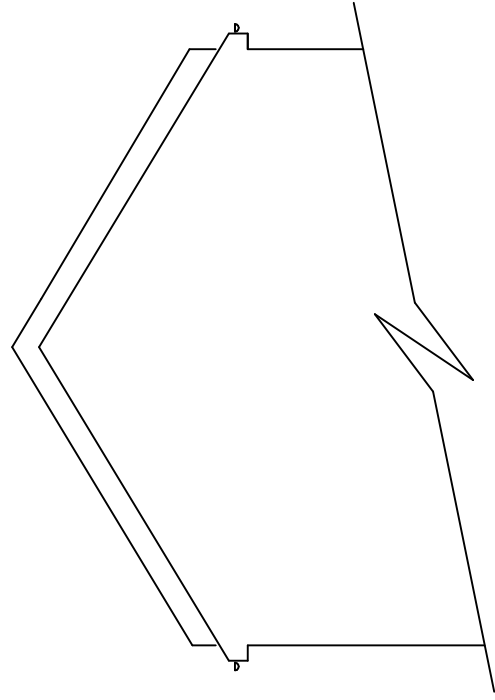

Existing End View


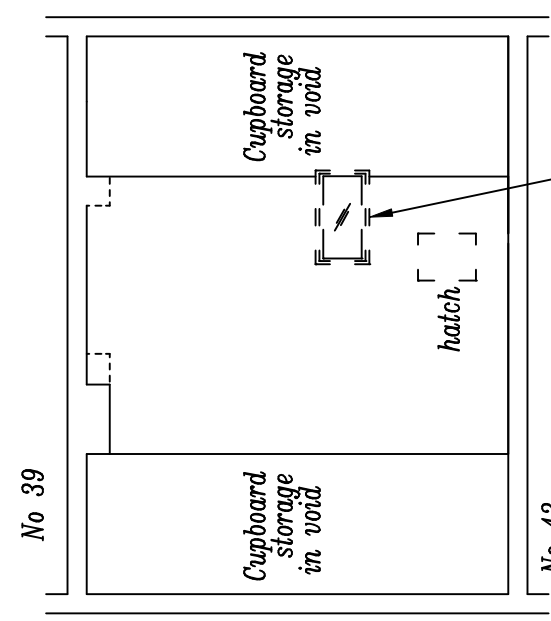


Existing Plan View of Attic



Existing Front Elevation

Existing Rear Elevation

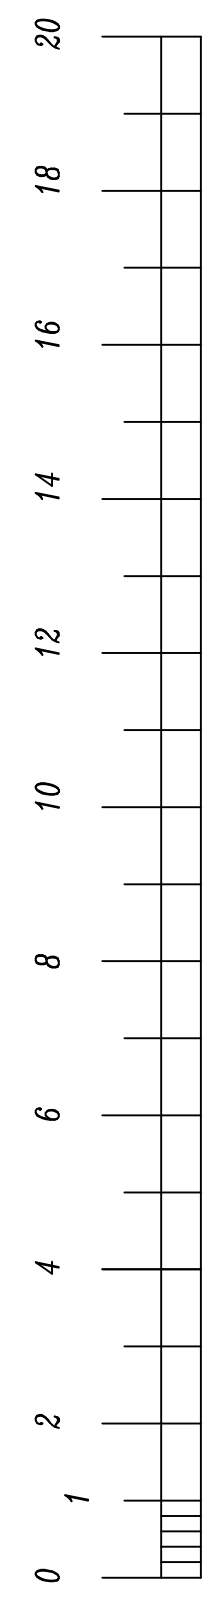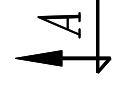

Scale Bar (Metres) 1 : 100

Notes
 Building Contractor to check all dimensions before setting out prior to construction. Any errors or deviations to be reported to the client for rectification. All works to be to the satisfaction of the Local Authority.

All windows to be replaced by white uPVC vertically sliding sash type to match existing in style.
 All roof tiles to match existing in size colour and style
 All soffits and fascias to match existing in colour and style.
 All rain water to discharge into existing system and to match existing in size colour and style

Title Existing Building For Proposed Loft Conversion and internal modifications at : 41 Constantine Road, London. NW3 2LN.	
Drg No : 41 Constantine Road Existing Rev 1	Scales = 1:100 at A3
Client : Fiona Wilkinson	
Date - June 2017	