

b/1

Side window to the common staircase at 15 Parliament Hill shown dotted behind. This is a tertiary window to a staircase only, but the stepped, sloping, & angled configuration of the new house allows light to the window from above & the side.


Wrap around flat roof for window cleaning & maintenance along lengthy & inaccessible boundary with 14 Parliament Hill.

Windows & rooflights reconfigured to prevent overlooking & loss of privacy. Fixed window & automatic opening sash window placed at high level over stair. Light & ventilation provided to the back edge of the deep ground floor plan & basement plan. No significant overlooking or loss of privacy results.

Overlooking & loss of privacy prevented through placement of fixed glass windows to 15a at high level & through roof light & planting configuration to the terrace at 14 Parliament Hill.

Red brick wall to rear & side extensions along boundary with 14 Parliament Hill generally (instead of render). Brick, bond, & pointing to match surrounding buildings & garden walls & blend with the existing context.

Demolition, temporary works, & groundworks construction along the boundary is simplified significantly through the coordination of works to 15a & 14 Parliament Hill. Construction work & time reduced.

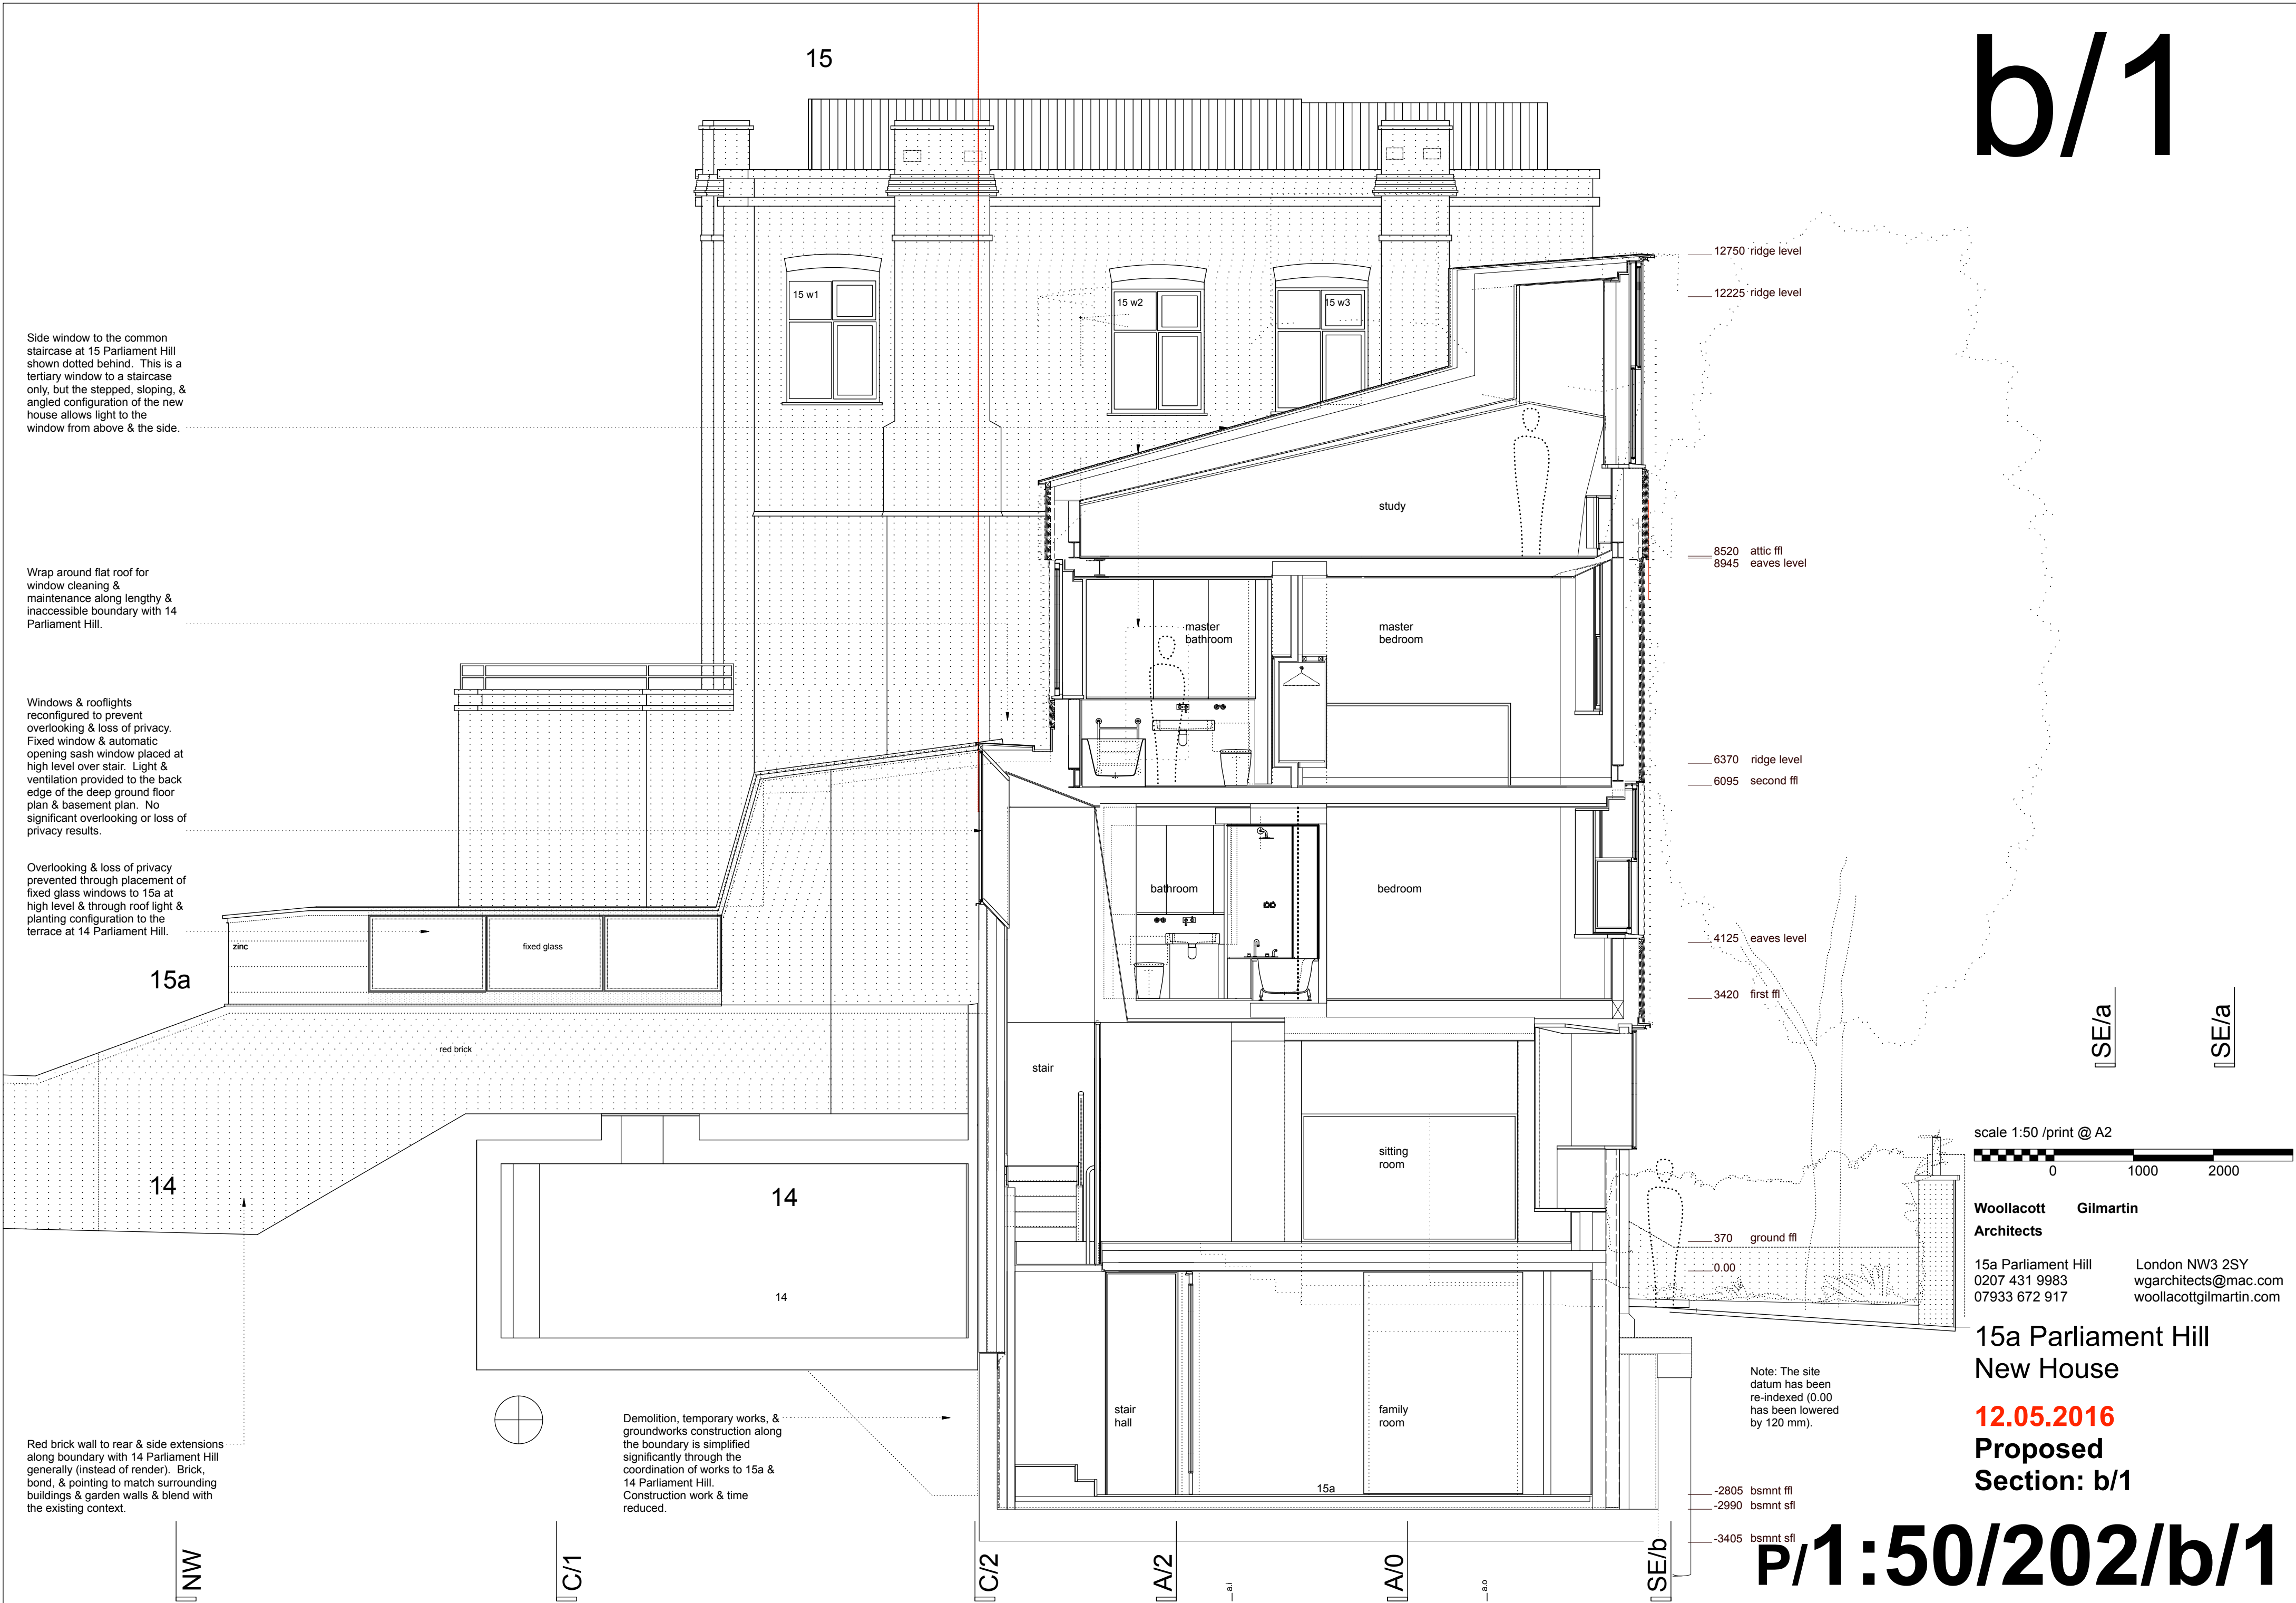

scale 1:50 /print @ A2



Woollacott Gilmartin
Architects

15a Parliament Hill
0207 431 9983
07933 672 917

London NW3 2SY
wgarchitects@mac.com
woollacottgilmartin.com

15a Parliament Hill
New House

12.05.2016

Proposed
Section: b/1

P/1:50/202/b/1