


REV	NOTES	DATE	BY
0	Issued for Listed Building Consent	19.06.17	AP
1	XXXXXXXX	XXXXXX	XX

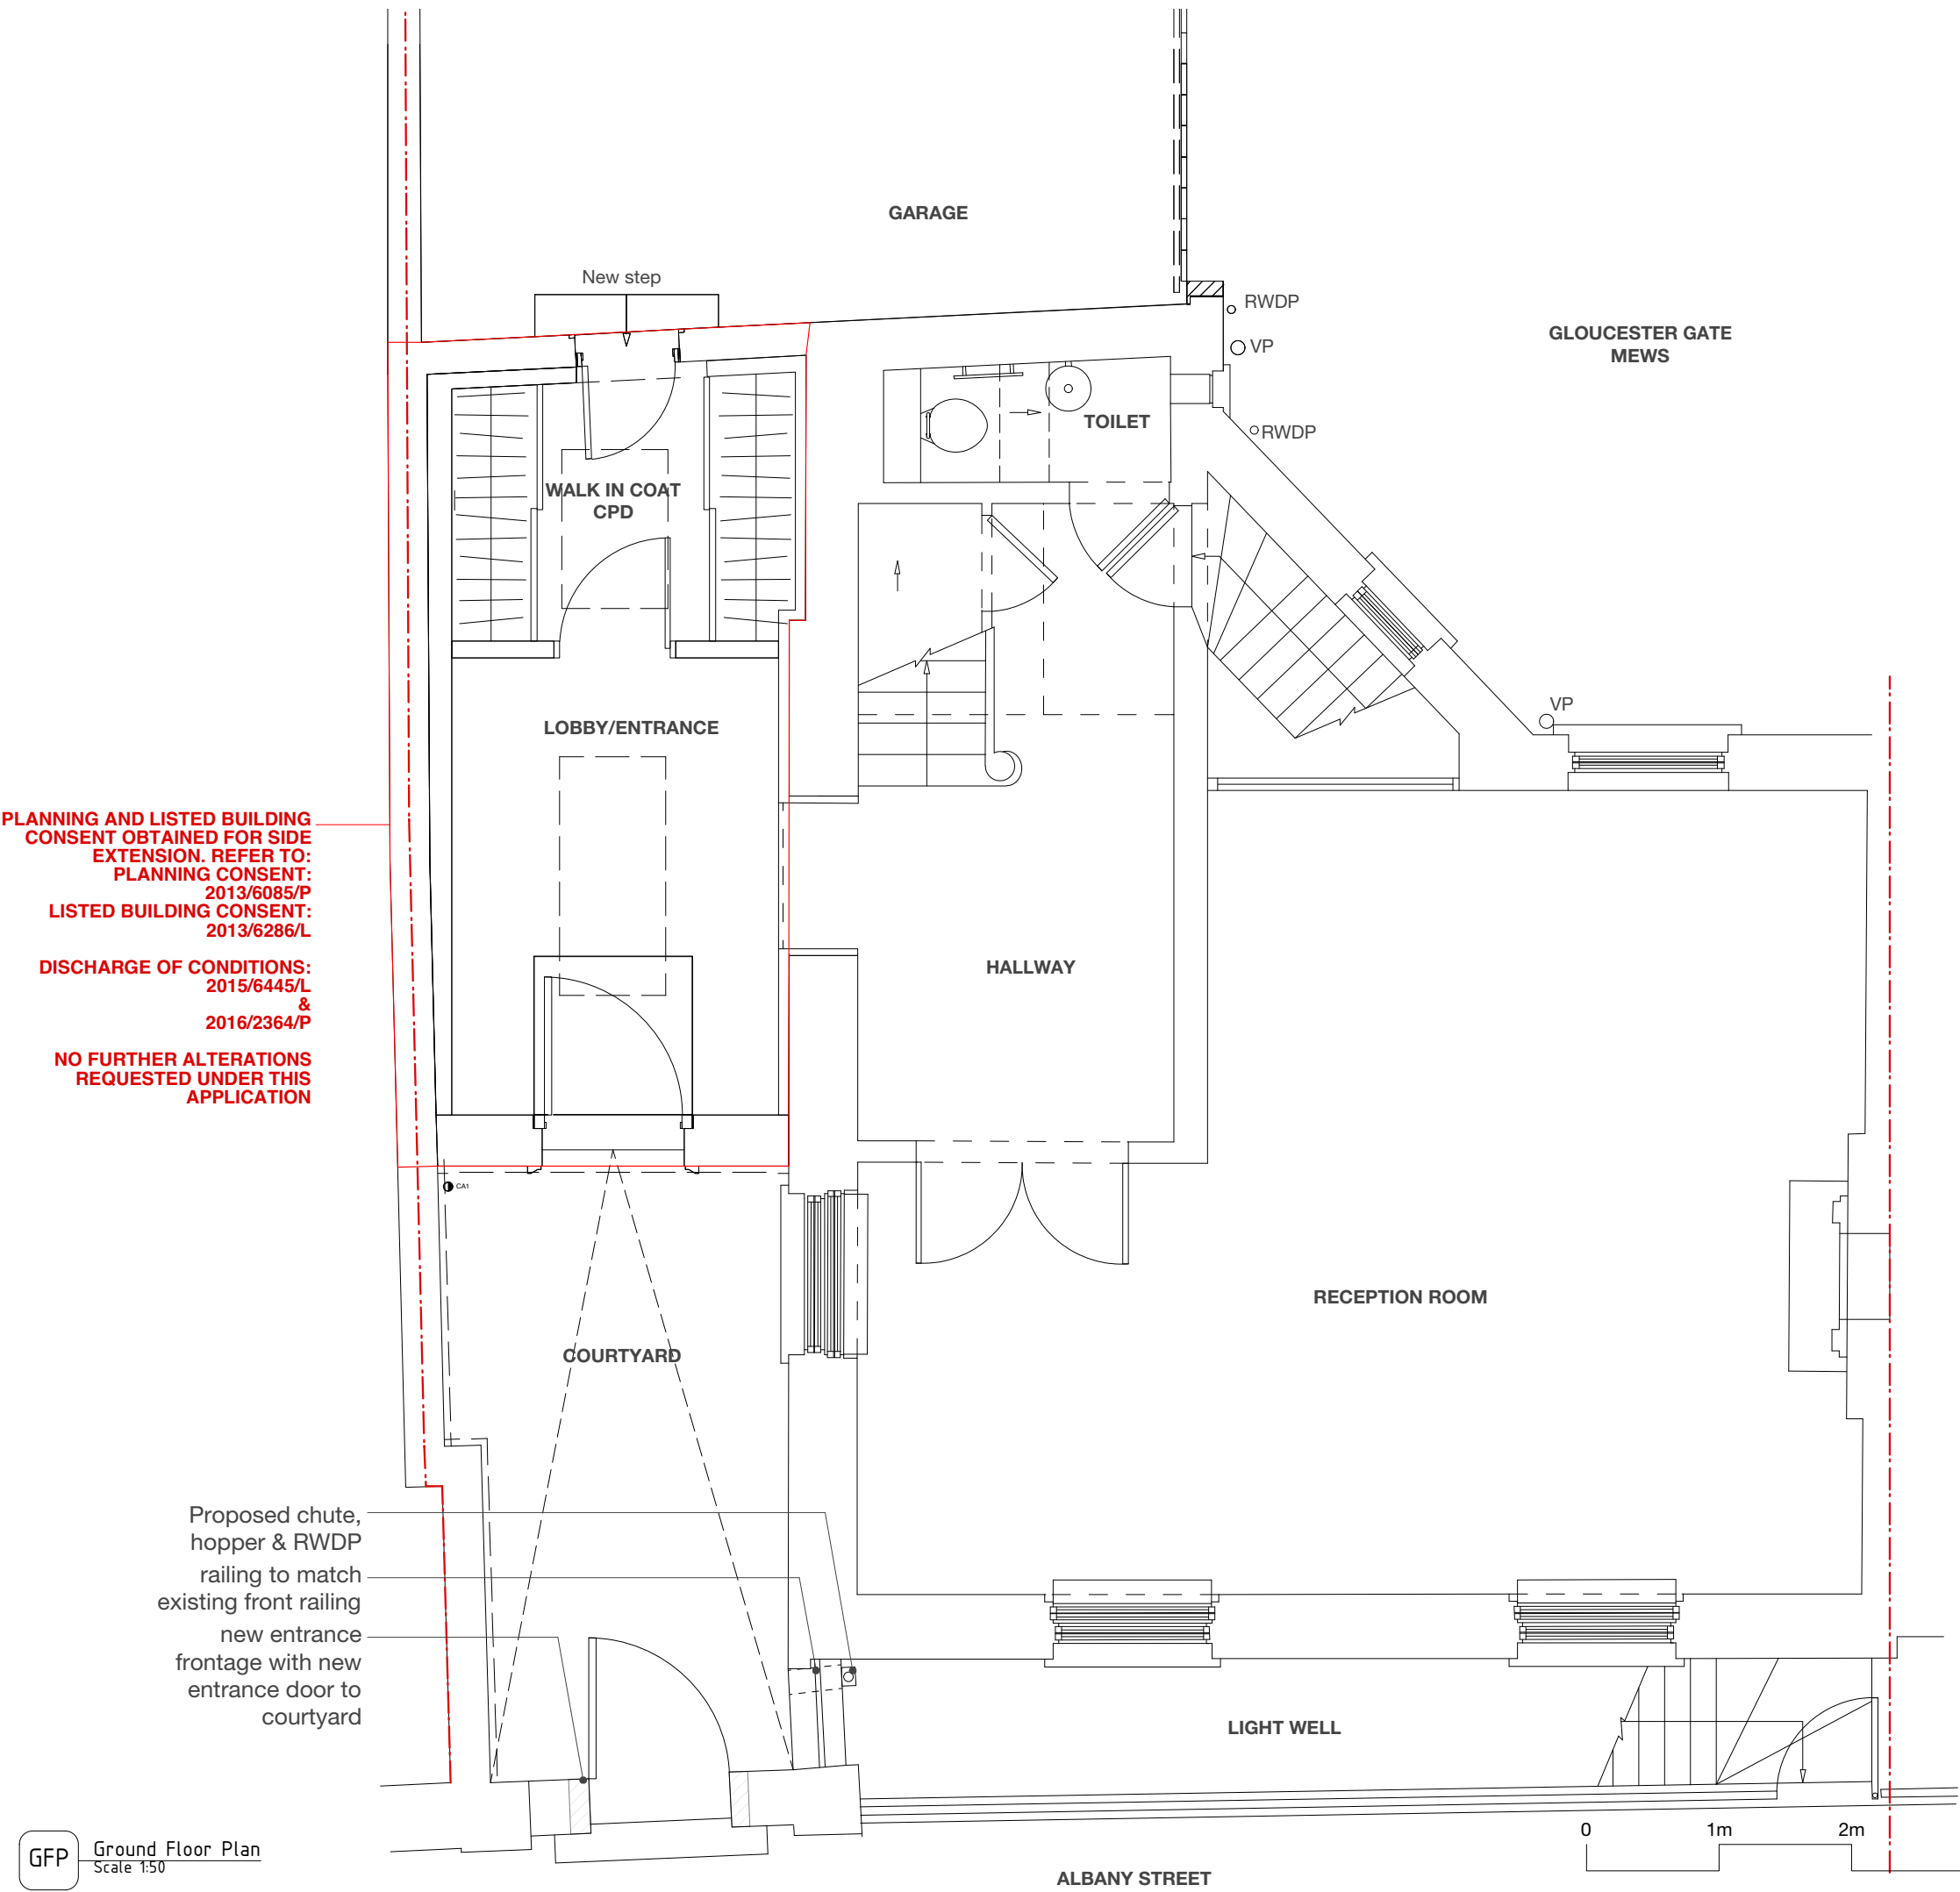

PLANNING AND LISTED BUILDING  
CONSENT OBTAINED FOR SIDE  
EXTENSION. REFER TO:  
PLANNING CONSENT:  
2013/6085/P  
LISTED BUILDING CONSENT:  
2013/6286/L

DISCHARGE OF CONDITIONS:  
2015/6445/L  
&  
2016/2364/P

NO FURTHER ALTERATIONS  
REQUESTED UNDER THIS  
APPLICATION

Key	
	site boundaries
	boundary lines
	walls to be demolished
	new walls

# MAAPARCHITECTS

V +44 (0)783 1816 512  
M +44 (0)773 1045 701  
A +44 (0)7900 910 606  
E info@maaparchitects.co.uk  
www.maaparchitects.co.uk

## PLANNING

TITLE			
As Proposed Ground Floor Plan Front			
PROJECT			
197 Albany Street, NW14AB for Mr & Mrs Slobodyan			
JOB No.	DRAWING No.	REVISION	DATE
020	(PL) 01	0	19.06.2017
SCALE	DRAWN	CHECKED	
1:50 @ A3	AP	MA	