


notes:
Do not scale from this drawing

All dimensions to be checked on site and any discrepancies reported to the Architect/Contract Administrator before proceeding with the works on site, or off-site fabrication

4m 1m 0 0.5m


SCALE 1:100

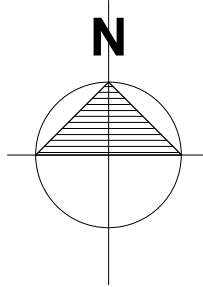


LOCATION PLAN 1:1250




BLOCK PLAN 1:500

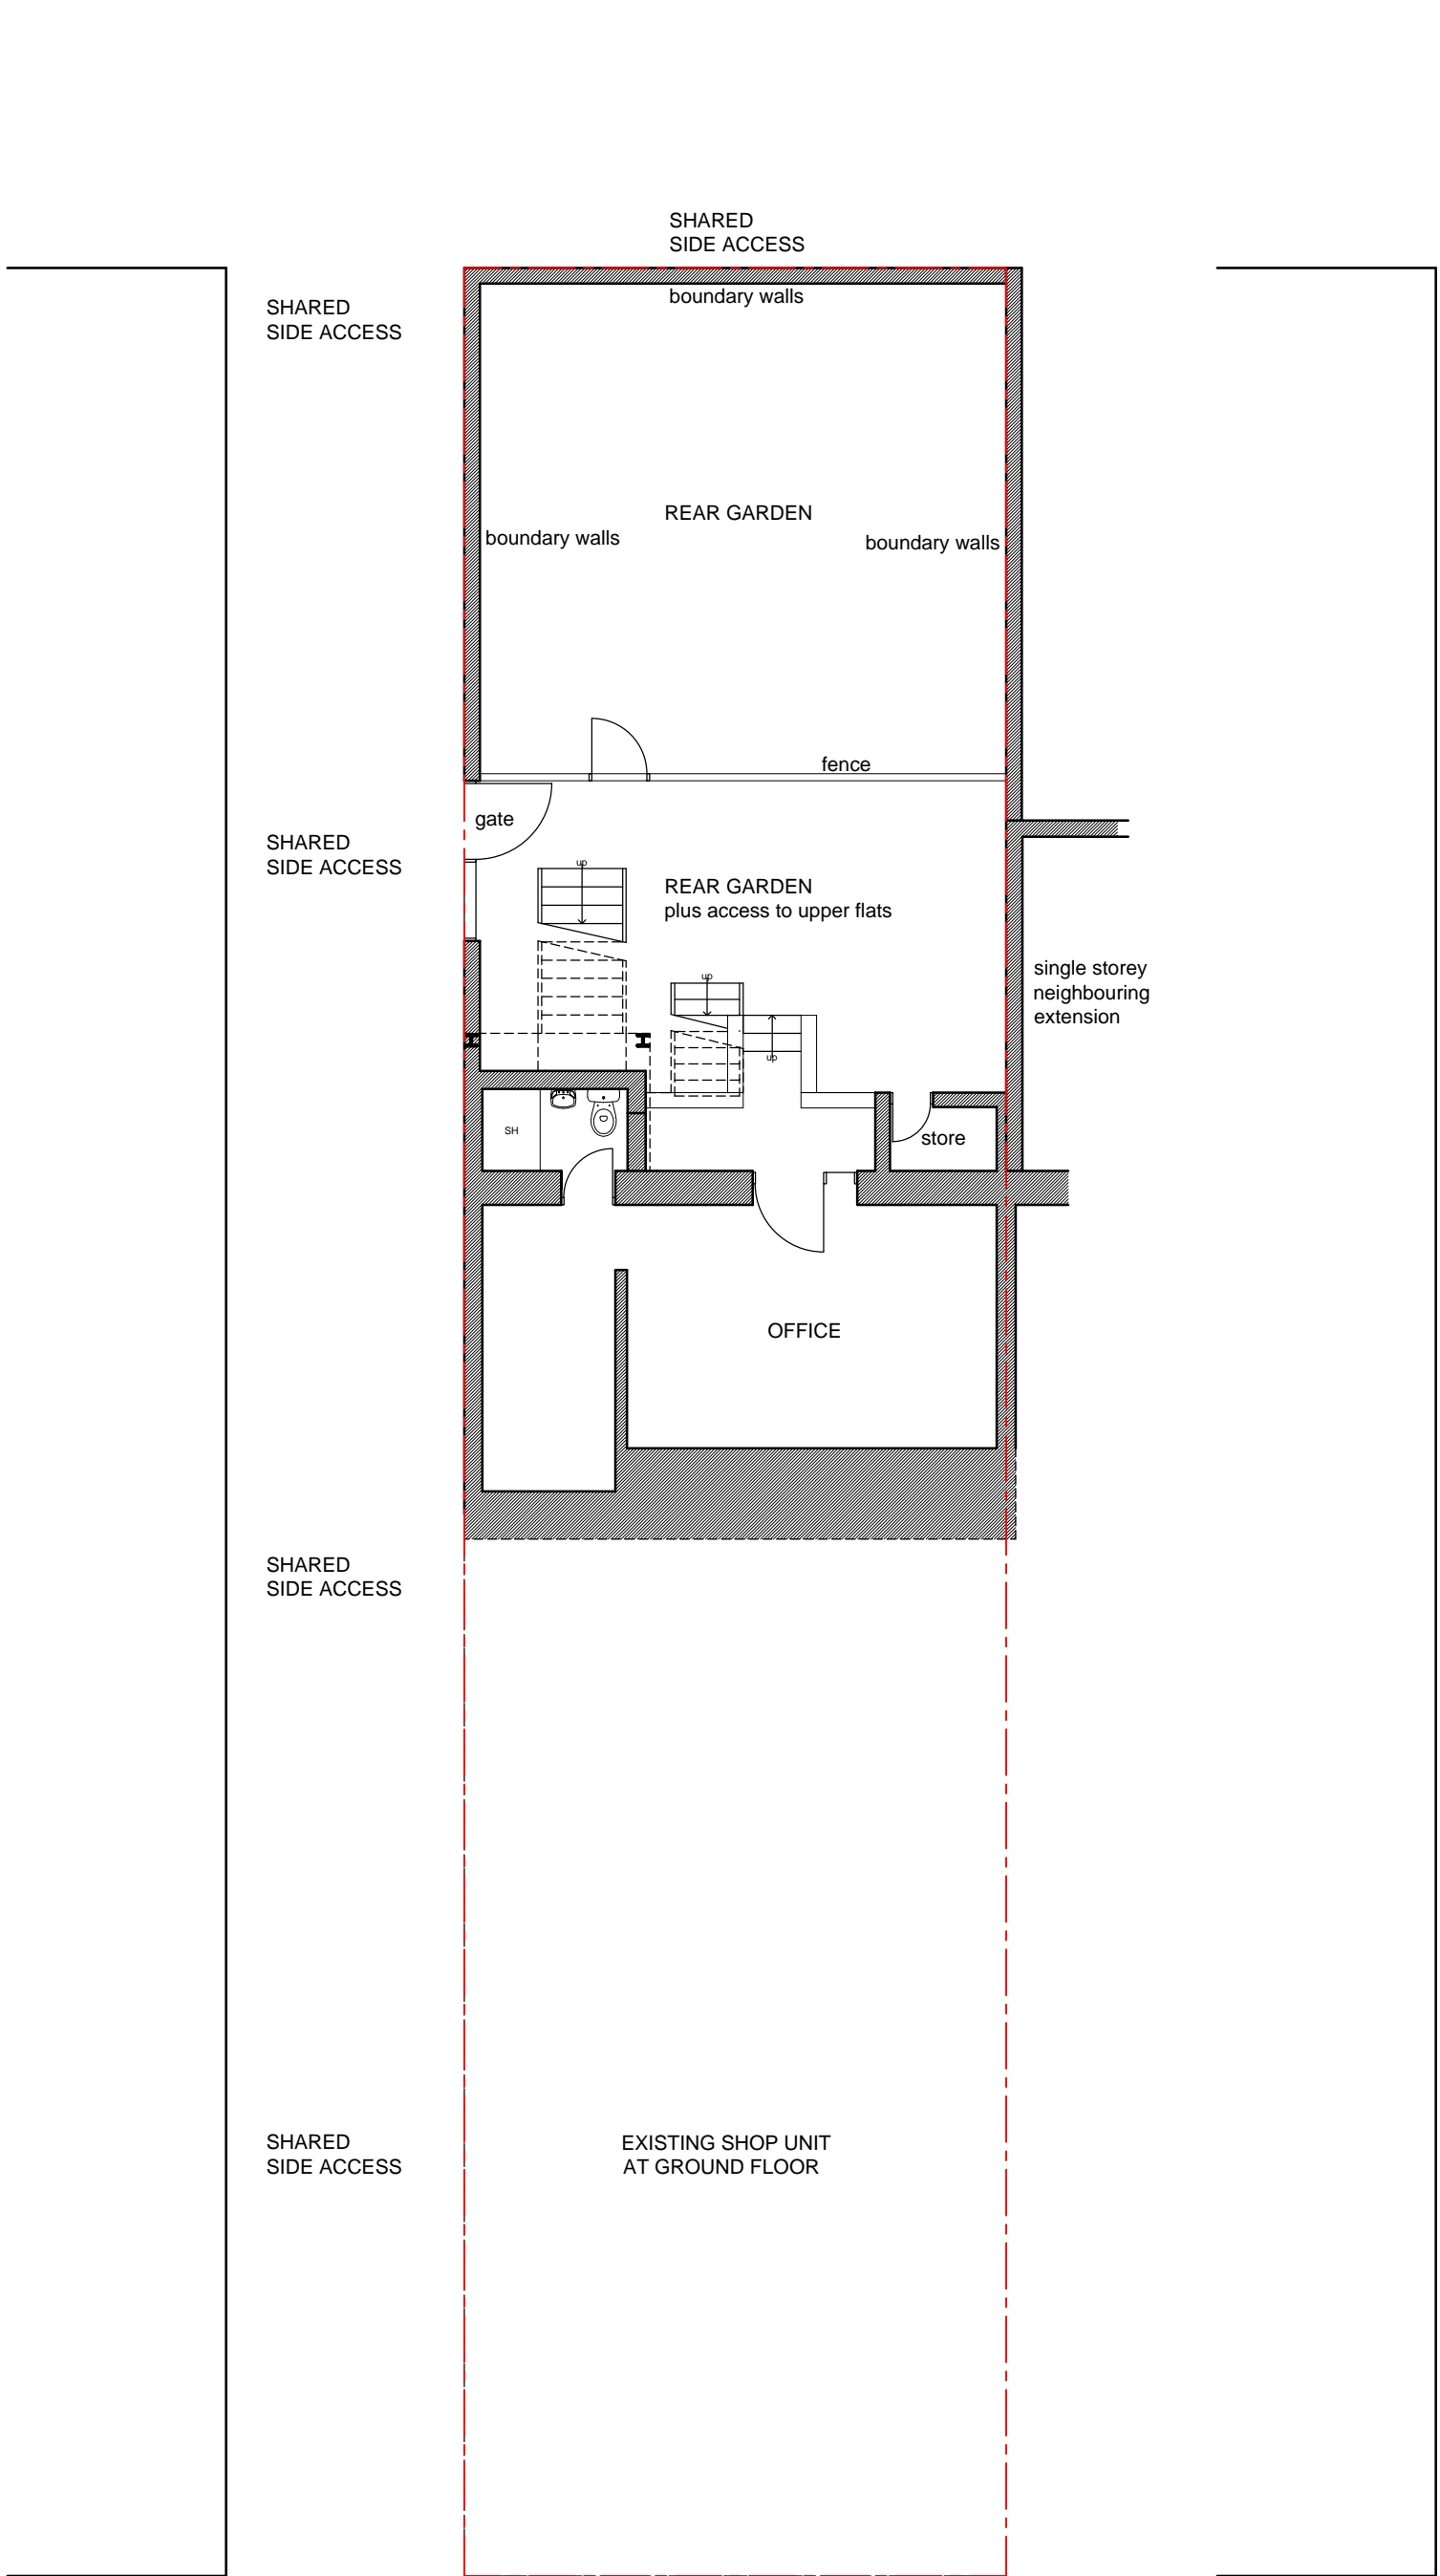


LOWER GROUND FLOOR PLAN 1:100

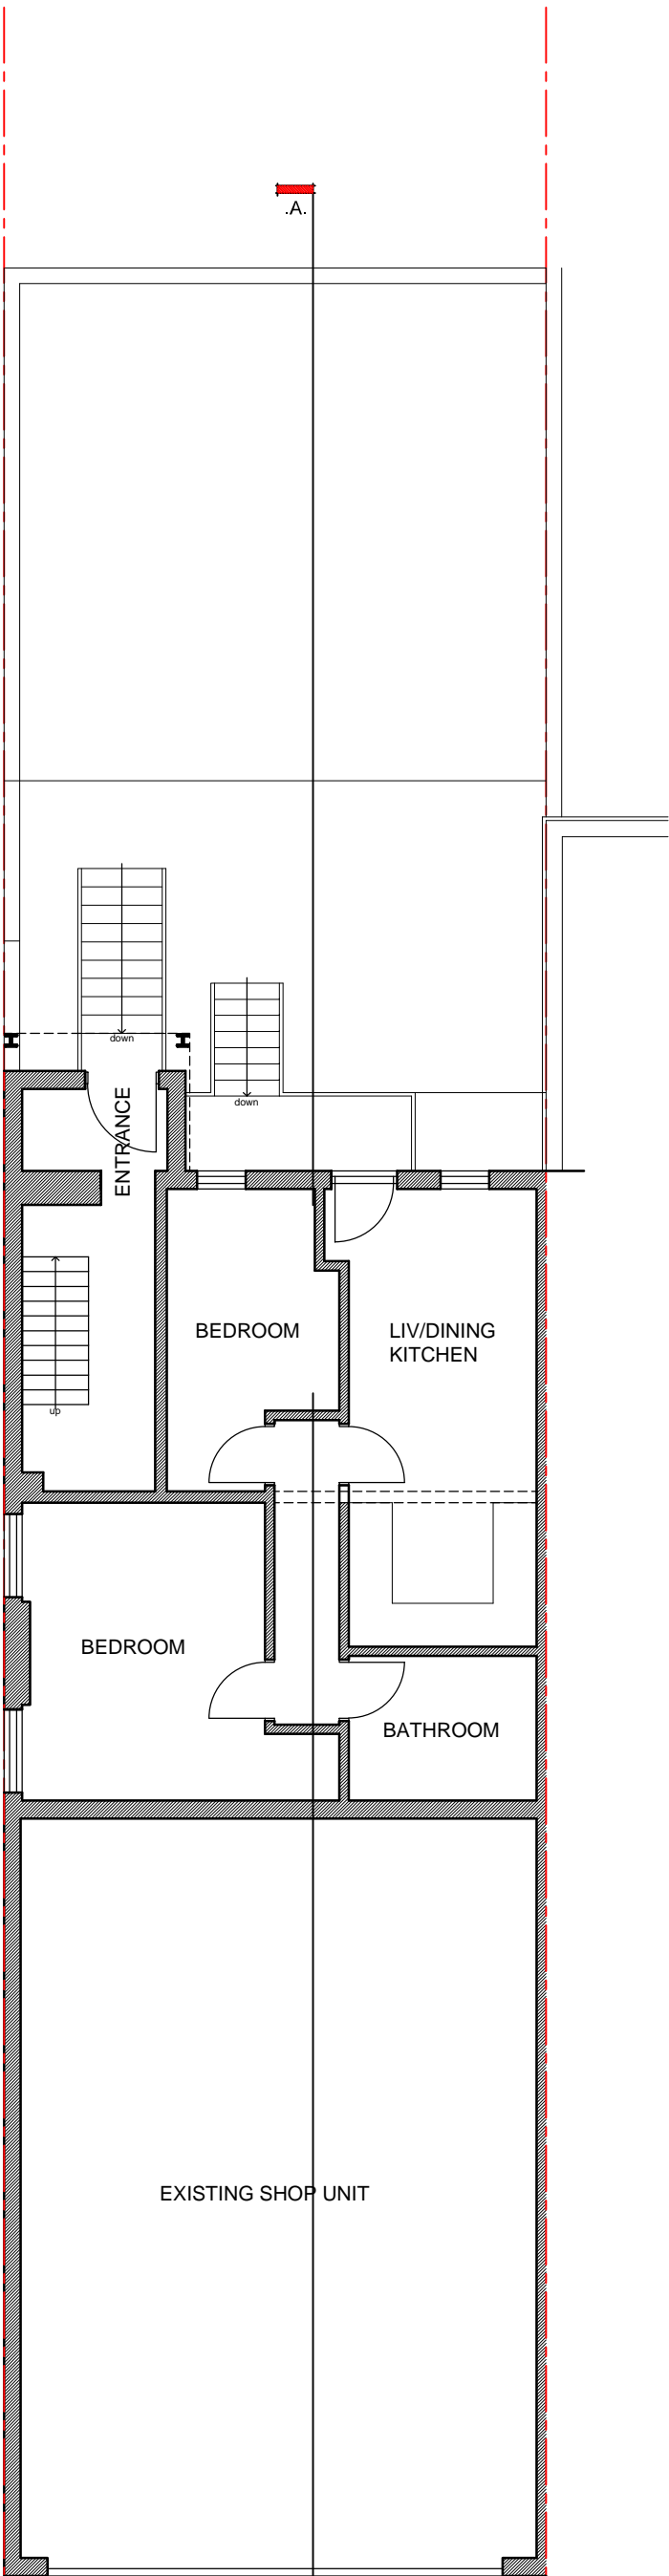

GROUND FLOOR PLAN 1:100

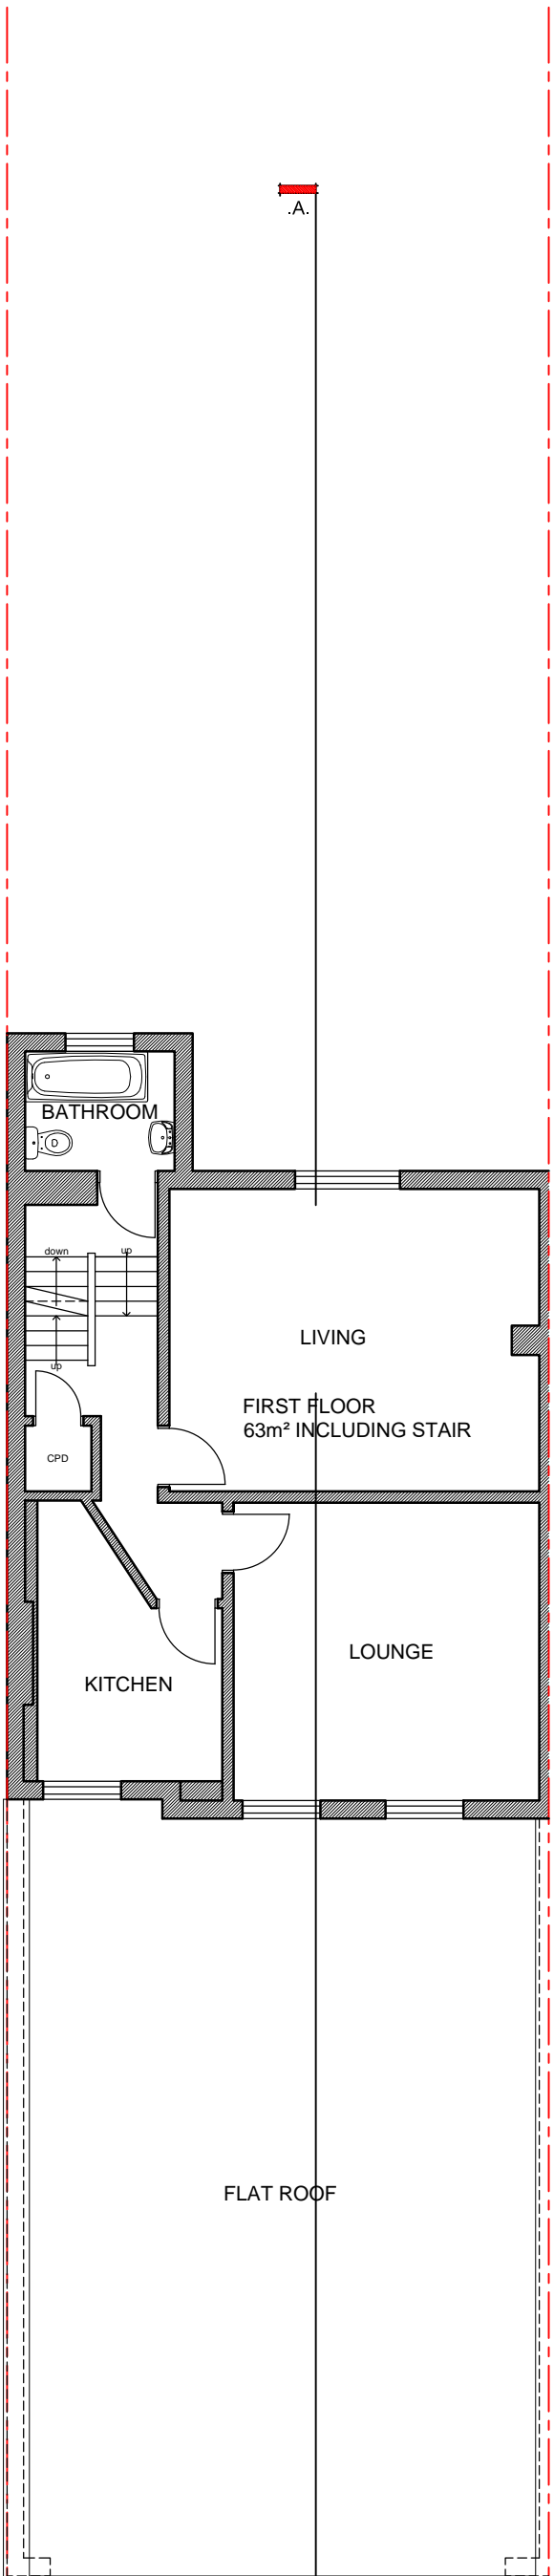

FIRST FLOOR PLAN 1:100

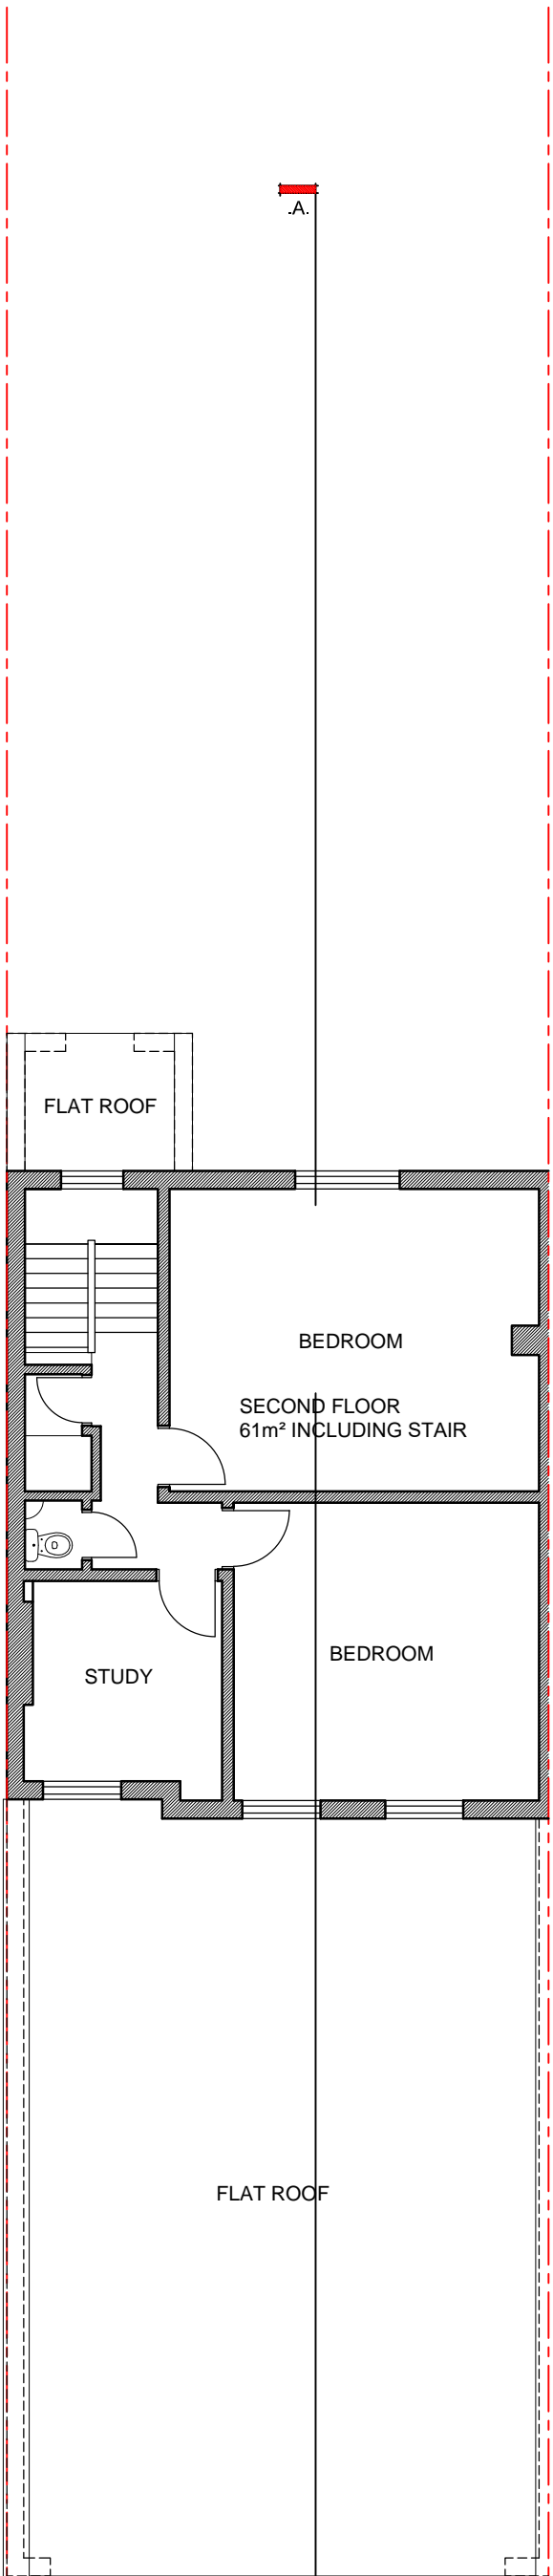

SECOND FLOOR PLAN 1:100

For Information		
revision	description	date
 <div>GENESIS ARCHITECTS LTD 7 St Margarets Road, Stained Abbots Ware Hertfordshire SG12 8EP T: 01920 877998 F: 01920 877998 E: genesisarchitects@btconnect.com W: www.genesisarchitects.ltd.uk</div>		
client	Brecknock Properties Ltd	
project	RESIDENTIAL DEVELOPMENT 43 BRECKNOCK ROAD LONDON N7 0BT	
title	LOCATION PLAN, BLOCK PLAN, FLOOR PLANS	
date	JULY 17	scale AS SHOWN drawn IRMB
drawing no	GAL 262 (PC) 020 /	