



1 Loft Plan
Scale: 1:50

revisions
P04 05/07/17 ISSUED FOR PLANNING PERMISSION


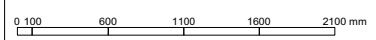


david stanley architects ltd 99 john ruskin street London SE5 0PQ telephone +44 (0)20 7708 1716 email dstanleyarchitects@mac.com web davidstanleyarchitects.com		project 3C HEATH HURST ROAD, NW3 2RU for ASRA & CRAIG title LOFT PLAN PROPOSED
status 05/07/17 ISSUED FOR PLANNING PERMISSION To be read in conjunction with all relevant information - do not scale	scale 1:50 size A3	drawing number 1702-50103 rev. P04

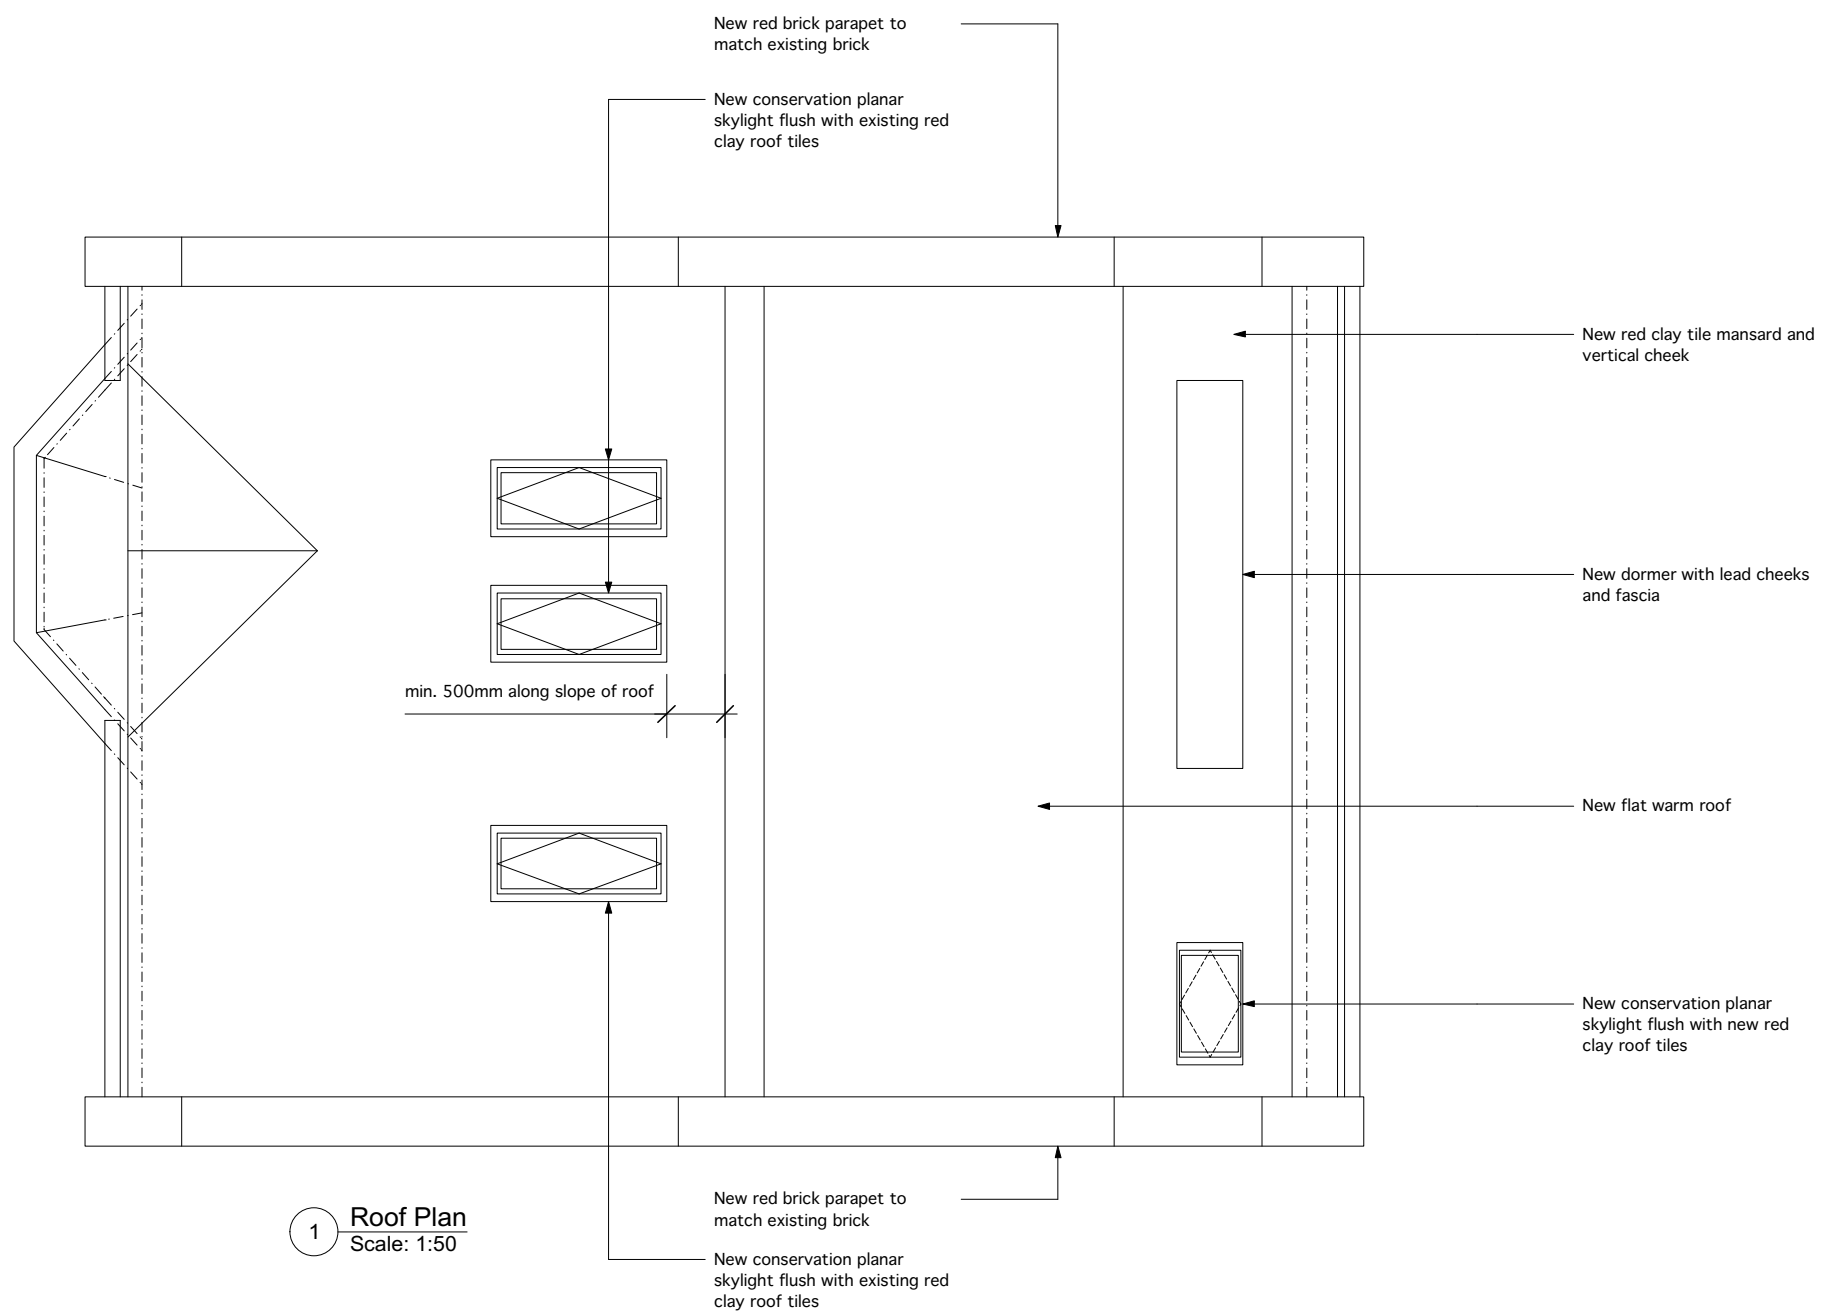

1 Roof Plan
Scale: 1:50

revisions
P04 05/07/17 ISSUED FOR PLANNING PERMISSION

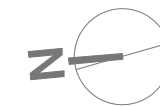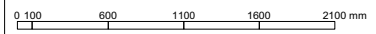

david stanley architects ltd 99 john ruskin street London SE5 0PQ telephone +44 (0)20 7708 1716 email dstanleyarchitects@mac.com web davidstanleyarchitects.com		project 3C HEATH HURST ROAD, NW3 2RU for ASRA & CRAIG title ROOF PLAN PROPOSED
status 05/07/17 ISSUED FOR PLANNING PERMISSION <small>To be read in conjunction with all relevant information - do not scale</small>	scale 1:50 size A3 drawing number 1702-50104 rev. P04	




New brick front garden wall
(height to match new front
garden wall to 3d)

New conservation planar
skylight flush with existing red
clay roof tiles


Timber entrance door with
glazed fan light

revisions
P04 05/07/17 ISSUED FOR PLANNING PERMISSION

 

1 Front Elevation
Scale: 1:50

david stanley architects ltd 99 john ruskin street London SE5 0PQ telephone +44 (0)20 7708 1716 email dstanleyarchitects@mac.com web davidstanleyarchitects.com		project 3C HEATH HURST ROAD, NW3 2RU for ASRA & CRAIG site FRONT (HEATH HURST ROAD) ELEVATION PROPOSED
status 05/07/17 ISSUED FOR PLANNING PERMISSION To be read in conjunction with all relevant information - do not scale	scale 1:50 size A3	drawing number 1702-50301 rev. P04

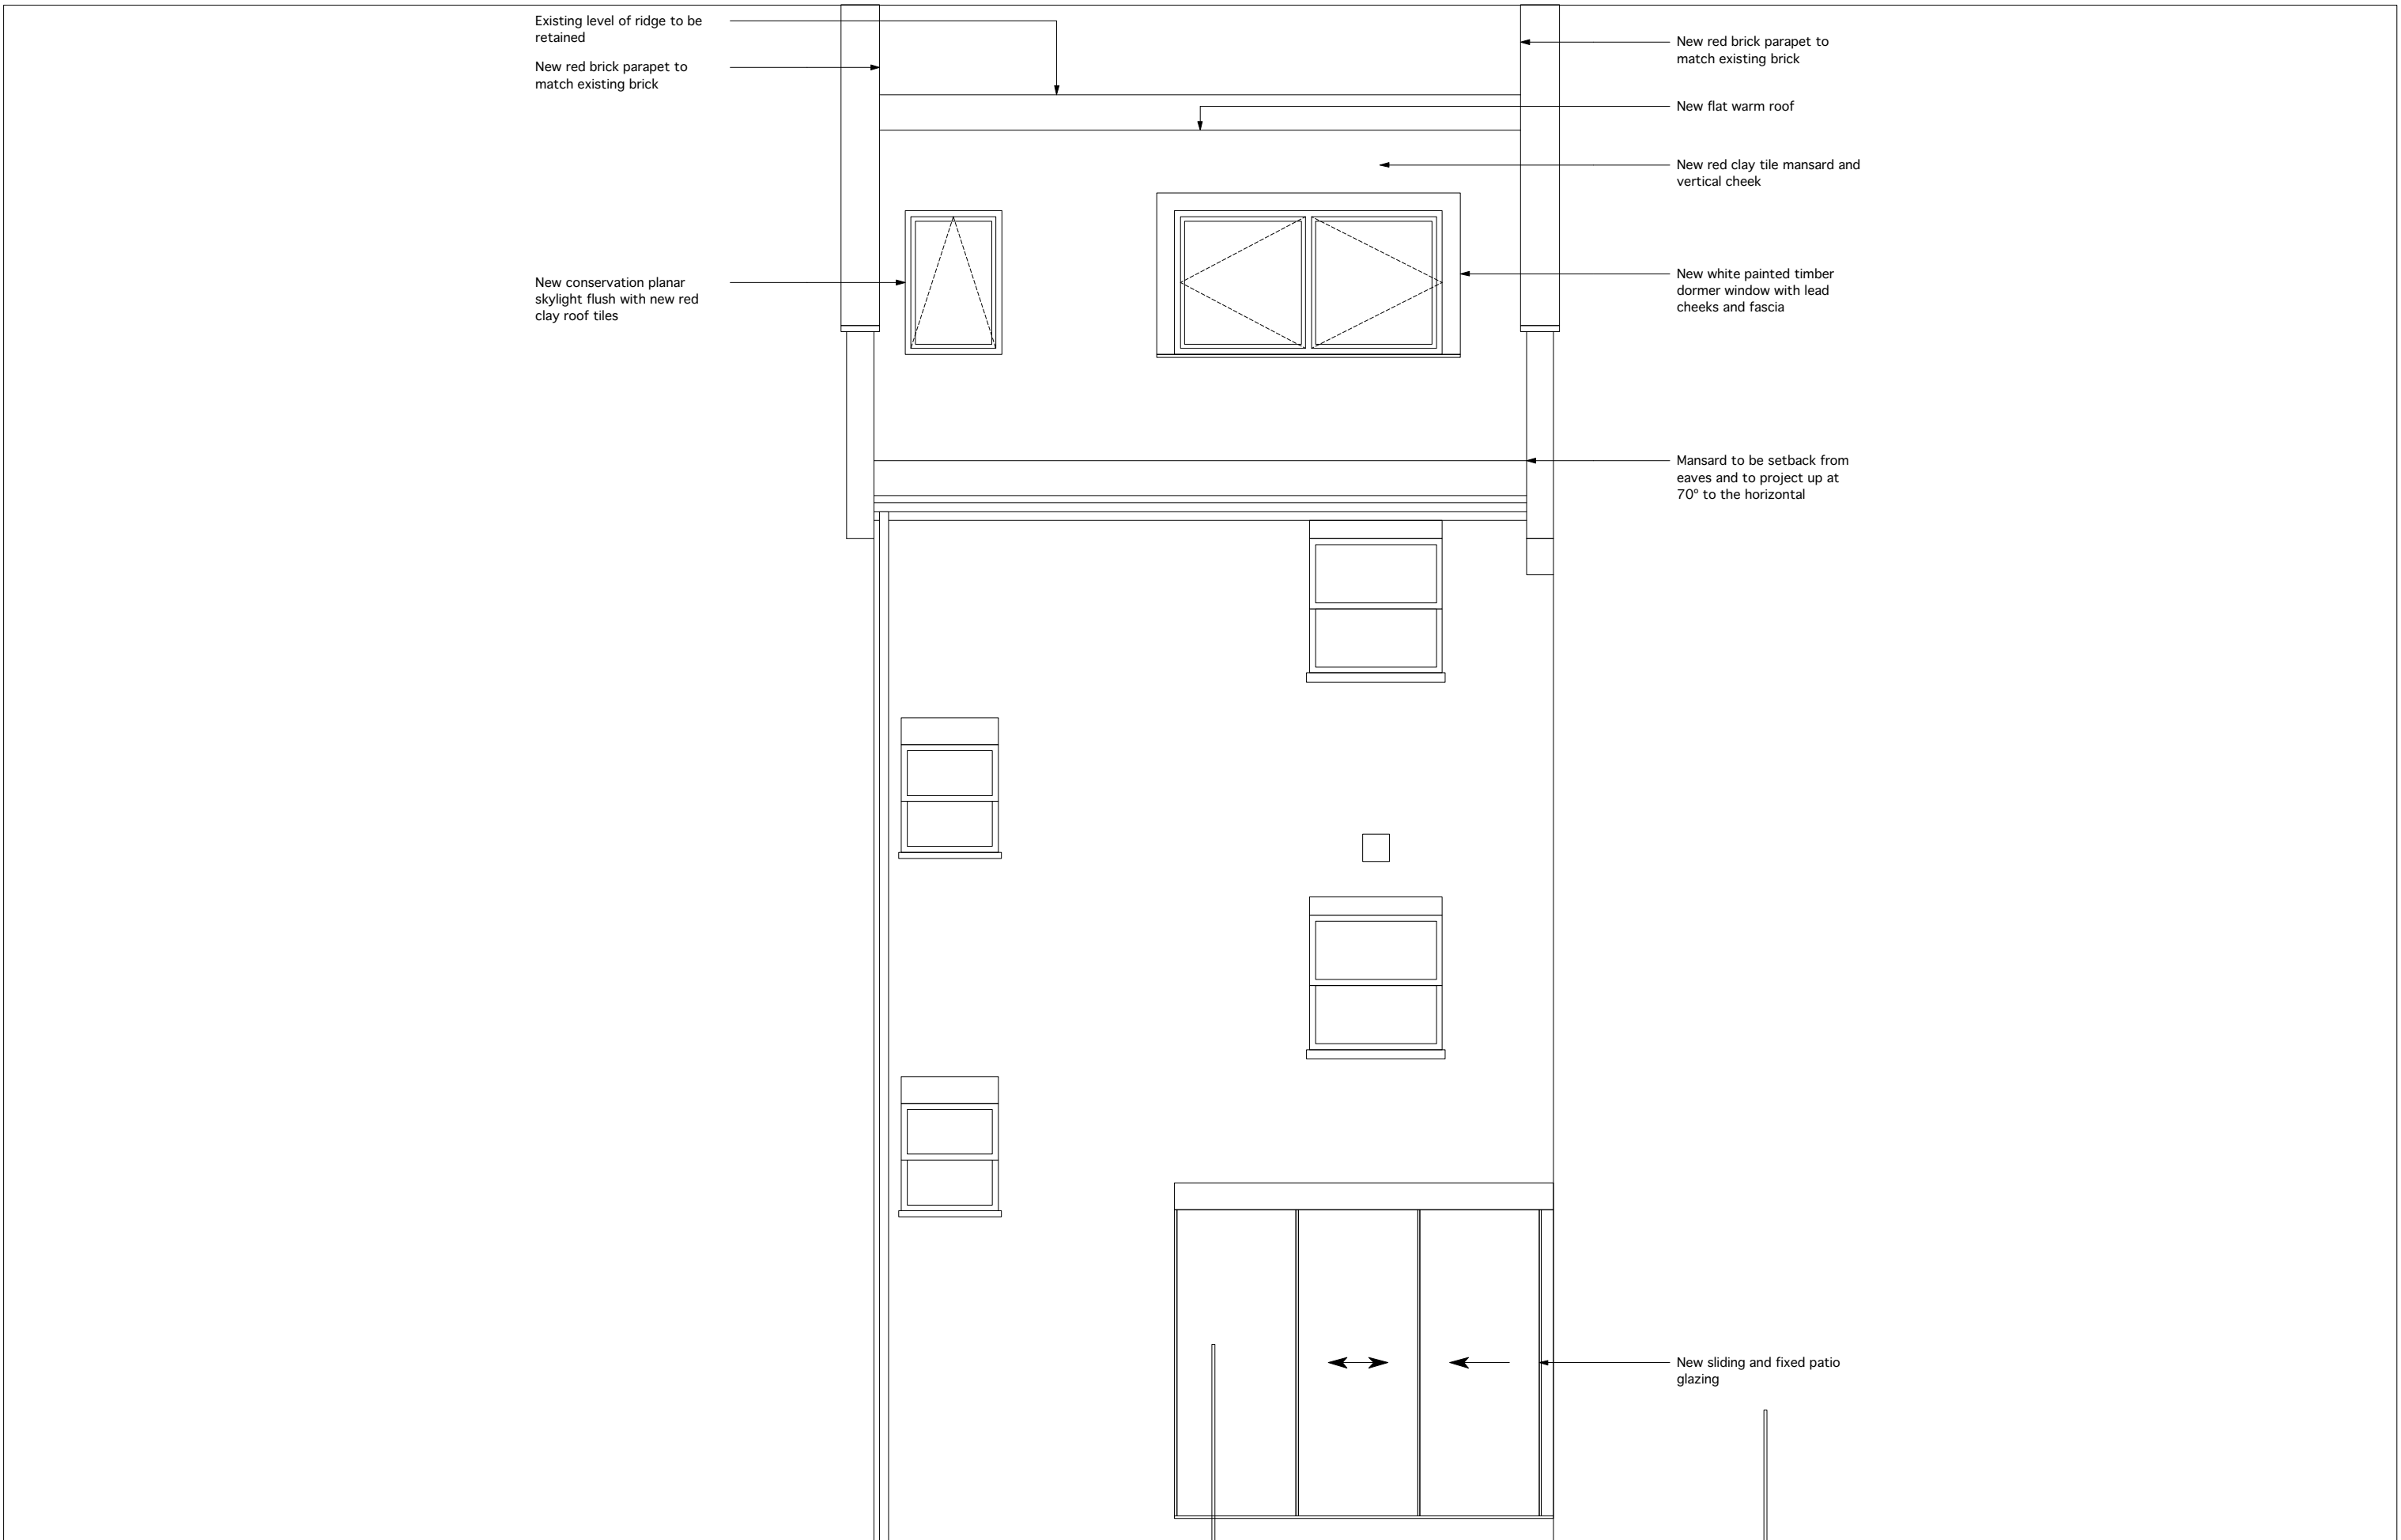

Existing level of ridge to be retained
 New red brick parapet to match existing brick

New red brick parapet to match existing brick
 New flat warm roof
 New red clay tile mansard and vertical cheek

New conservation planar skylight flush with new red clay roof tiles

New white painted timber dormer window with lead cheeks and fascia

Mansard to be setback from eaves and to project up at 70° to the horizontal

New sliding and fixed patio glazing

revisions
 P04 05/07/17 ISSUED FOR PLANNING PERMISSION



1 Rear Elevation
 Scale: 1:50

david stanley architects ltd 99 john ruskin street London SE5 0PQ telephone +44 (0)20 7708 1716 email dstanleyarchitects@mac.com web davidstanleyarchitects.com		project 3C HEATH HURST ROAD, NW3 2RU for ASRA & CRAIG site REAR (GARDEN) ELEVATION PROPOSED
status 05/07/17 ISSUED FOR PLANNING PERMISSION To be read in conjunction with all relevant information - do not scale	scale 1:50 size A3	drawing number 1702-50302 rev. P04