
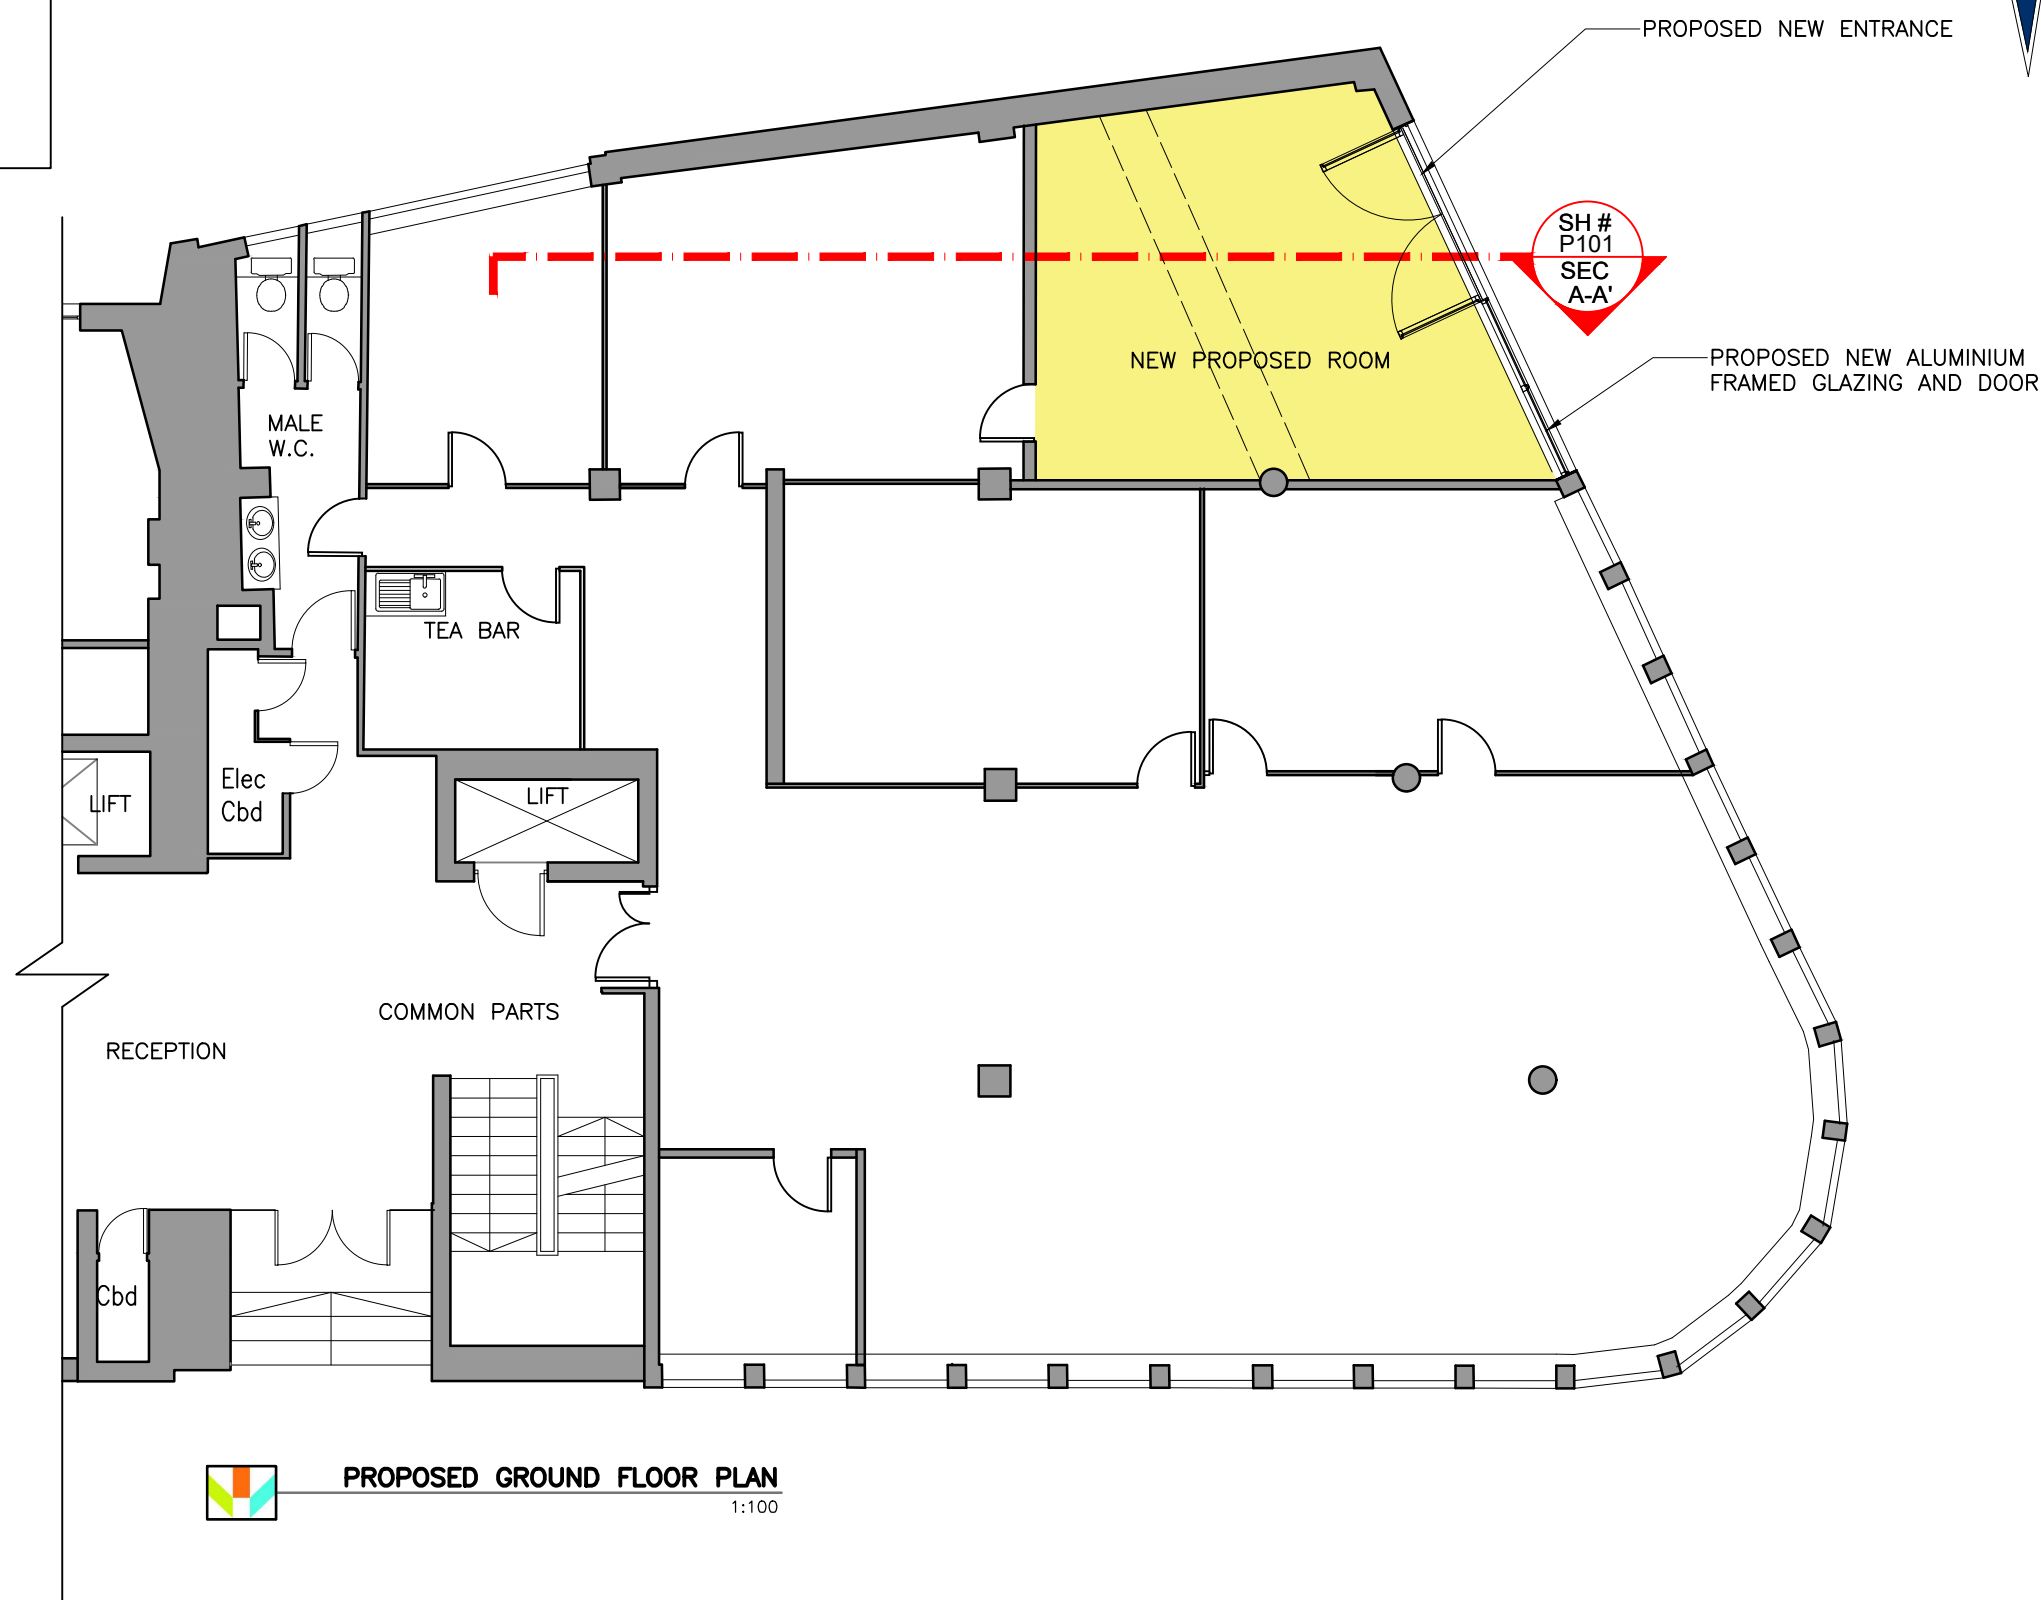


PLANNING APPLICATION

LEGEND:

- AREA SUBJECT TO PLANNING
- EXISTING STRUCTURE

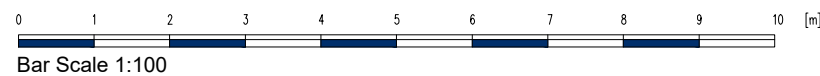

 **PROPOSED GROUND FLOOR PLAN**
1:100

Notes:

The contractor is to verify all buildings and site dimensions prior to commencement of works or preparation of shop drawings.
This drawing and the building works depicted are COPYRIGHT of TRIDENT and may not be reproduced except by written permission.

Use only figured dimensions Do not scale

Rev:	Date:	Description:	Checked:
A	25.05.17	PROPOSED DOOR LAYOUT REVISED	PF
B	04.07.17	PROPOSED DOOR LAYOUT REVISED	PF

Client:
CLERKENWELL HOUSE (1987) LTD

Property:
CLERKENWELL HOUSE
67 CLERKENWELL ROAD
LONDON, EC1R 5BL

Title:
PLANNING APPLICATION
PROPOSED LAYOUTS
GROUND FLOOR PLAN

Job No:	Drawn by:	Scale:
PD2017-0010	KF	As shown @ A3
Drawing No:	Rev:	Date:
P100	B	20th FEB '17
		Checked:
		PF

Trident Building Consultancy Ltd
10 King William Street
London
EC4N 7TW
Tel: 020 7280 8181
Fax: 020 7280 8199
www.tridentbc.com

