



SCALE BAR ~ Meters

~ NOTES ~

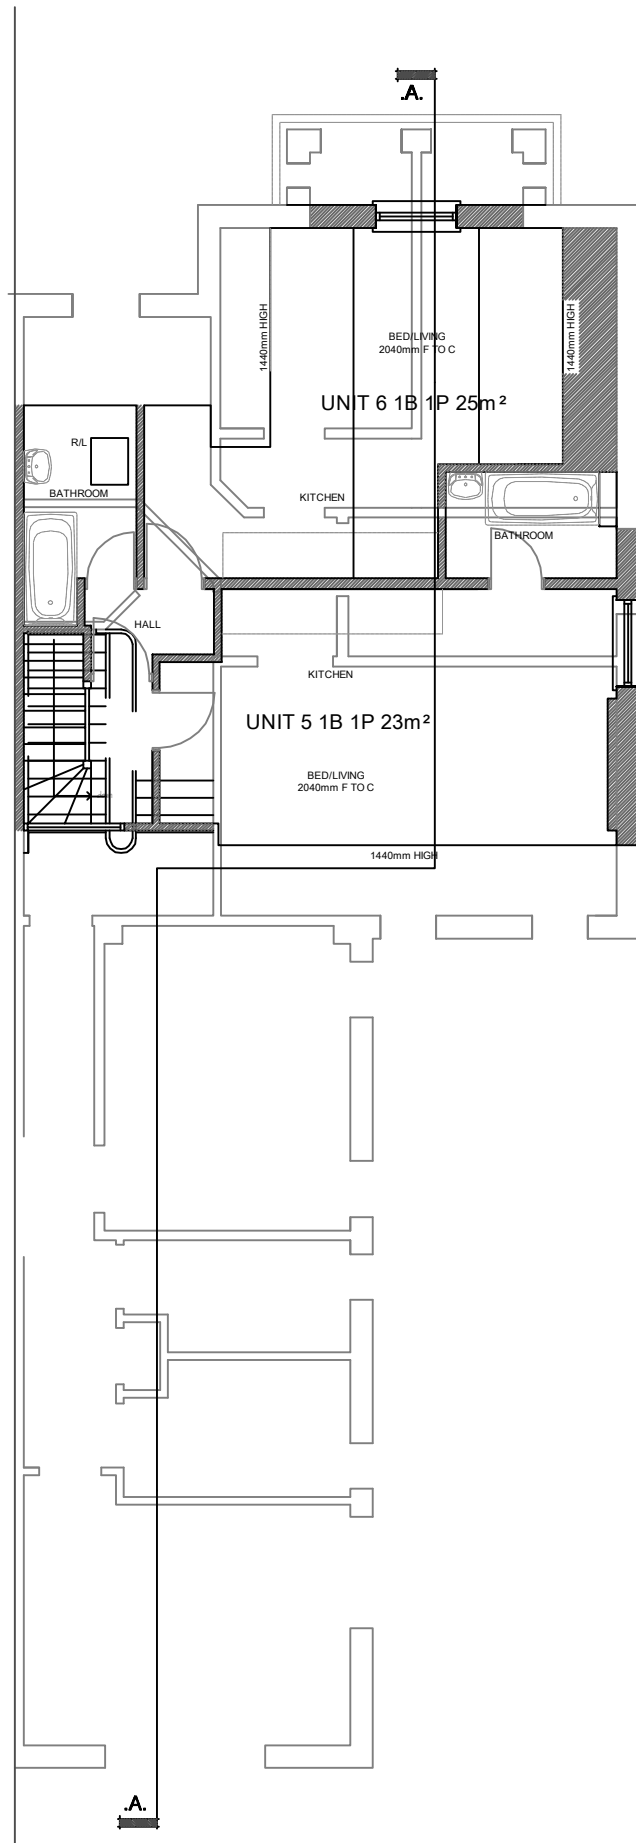


EXISTING SECOND FLOOR PLAN

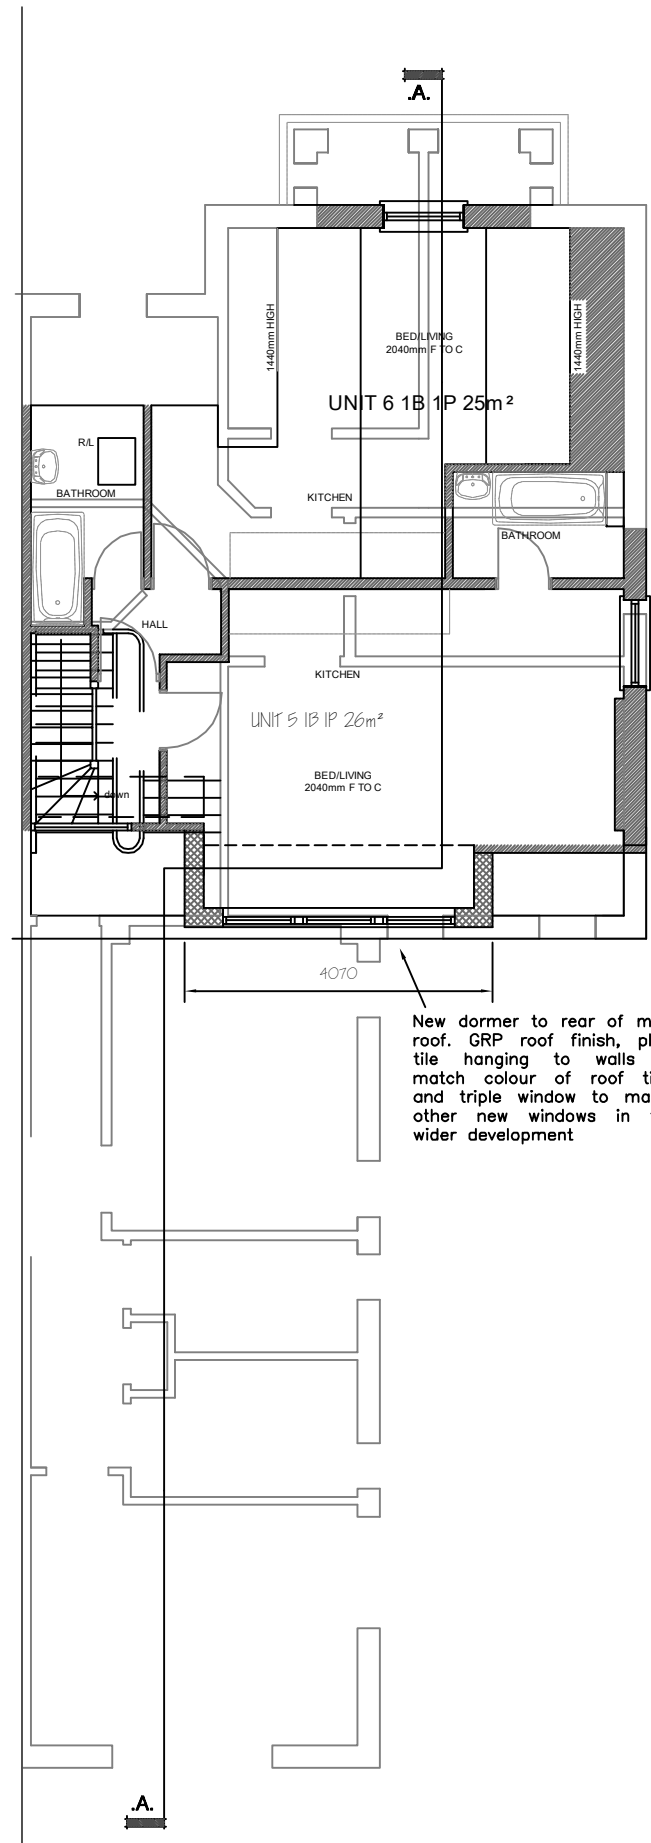


PROPOSED SECOND FLOOR PLAN

New dormer to rear of main roof. GRP roof finish, plain tile hanging to walls to match colour of roof tiles and triple window to match other new windows in the wider development

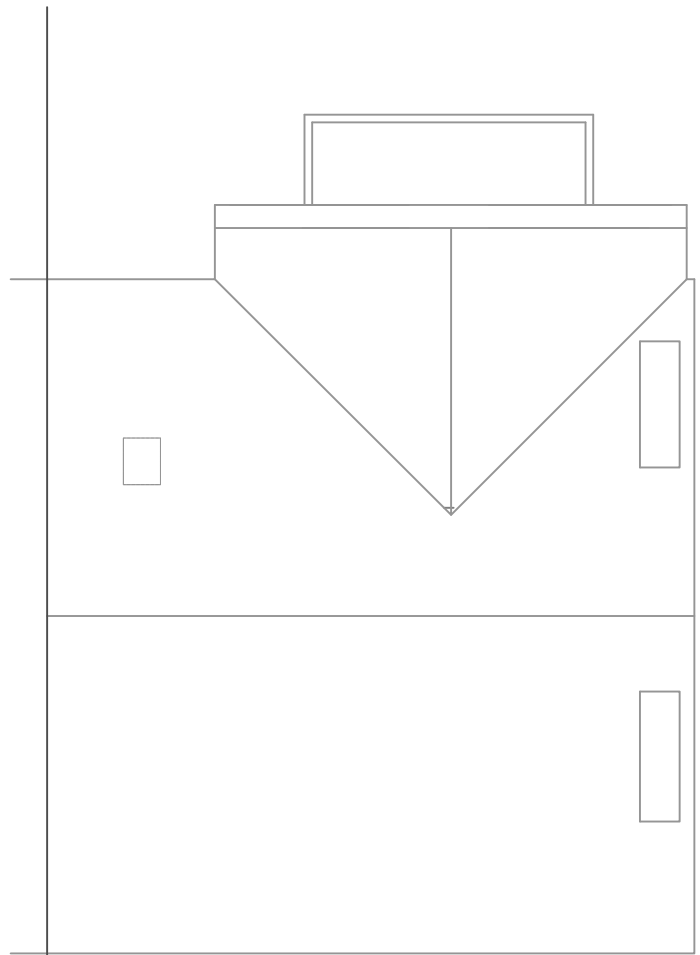

EXISTING ROOF PLAN

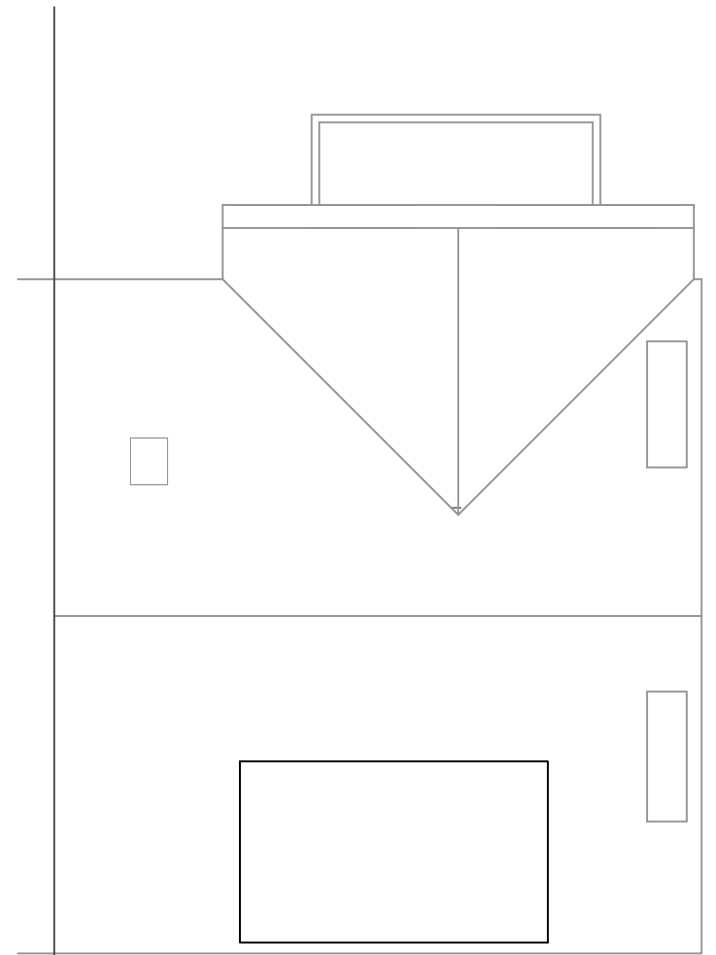

PROPOSED ROOF PLAN

REVISIONS	DATE
Architectural Design & Planning 32 Grange Road Plymouth PL7 2HY t: 01752 341496 f: 07973 136876	
THE DESIGN WORKS	
TITLE EXISTING & PROPOSED SECOND FLOOR & ROOF PLANS	
ADDRESS 48 SHOOT UP HILL LONDON NW2 3QB	
CLIENT 48 SHOOT-UP HILL Ltd	
SCALE 1:100 & 1:50 A1	DATE JULY 2017
DRAWING No. 161115 / TP / 101	REV.