






01 Block D : North Elevation
1:50

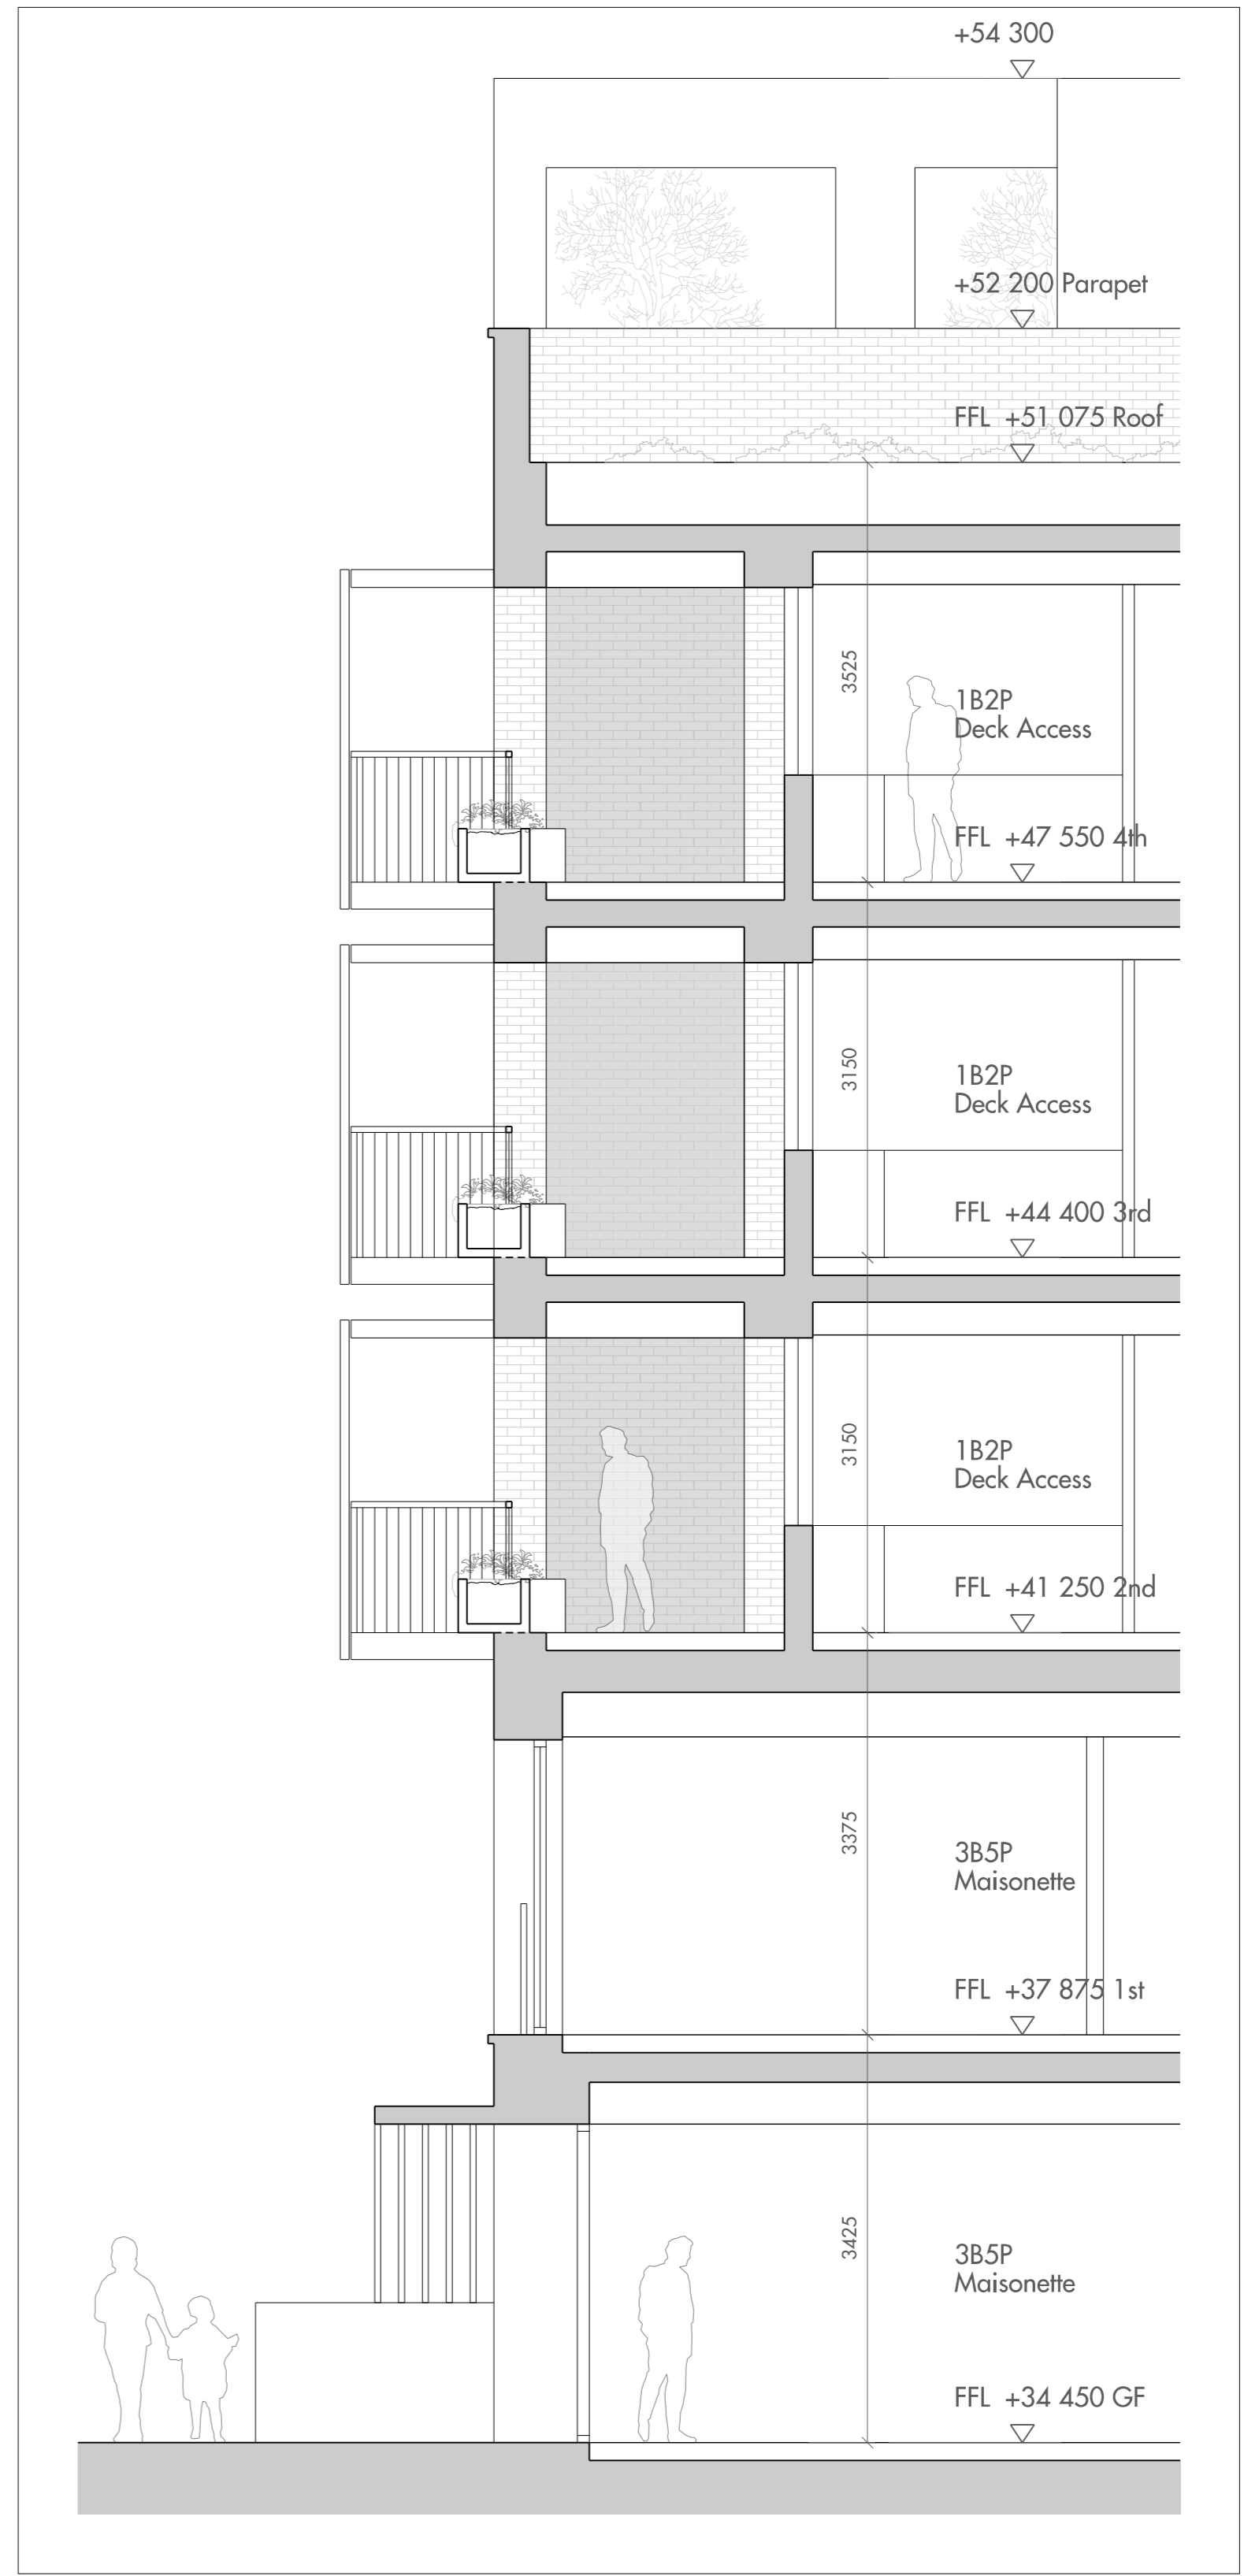

02 Block D : Section AA
1:50

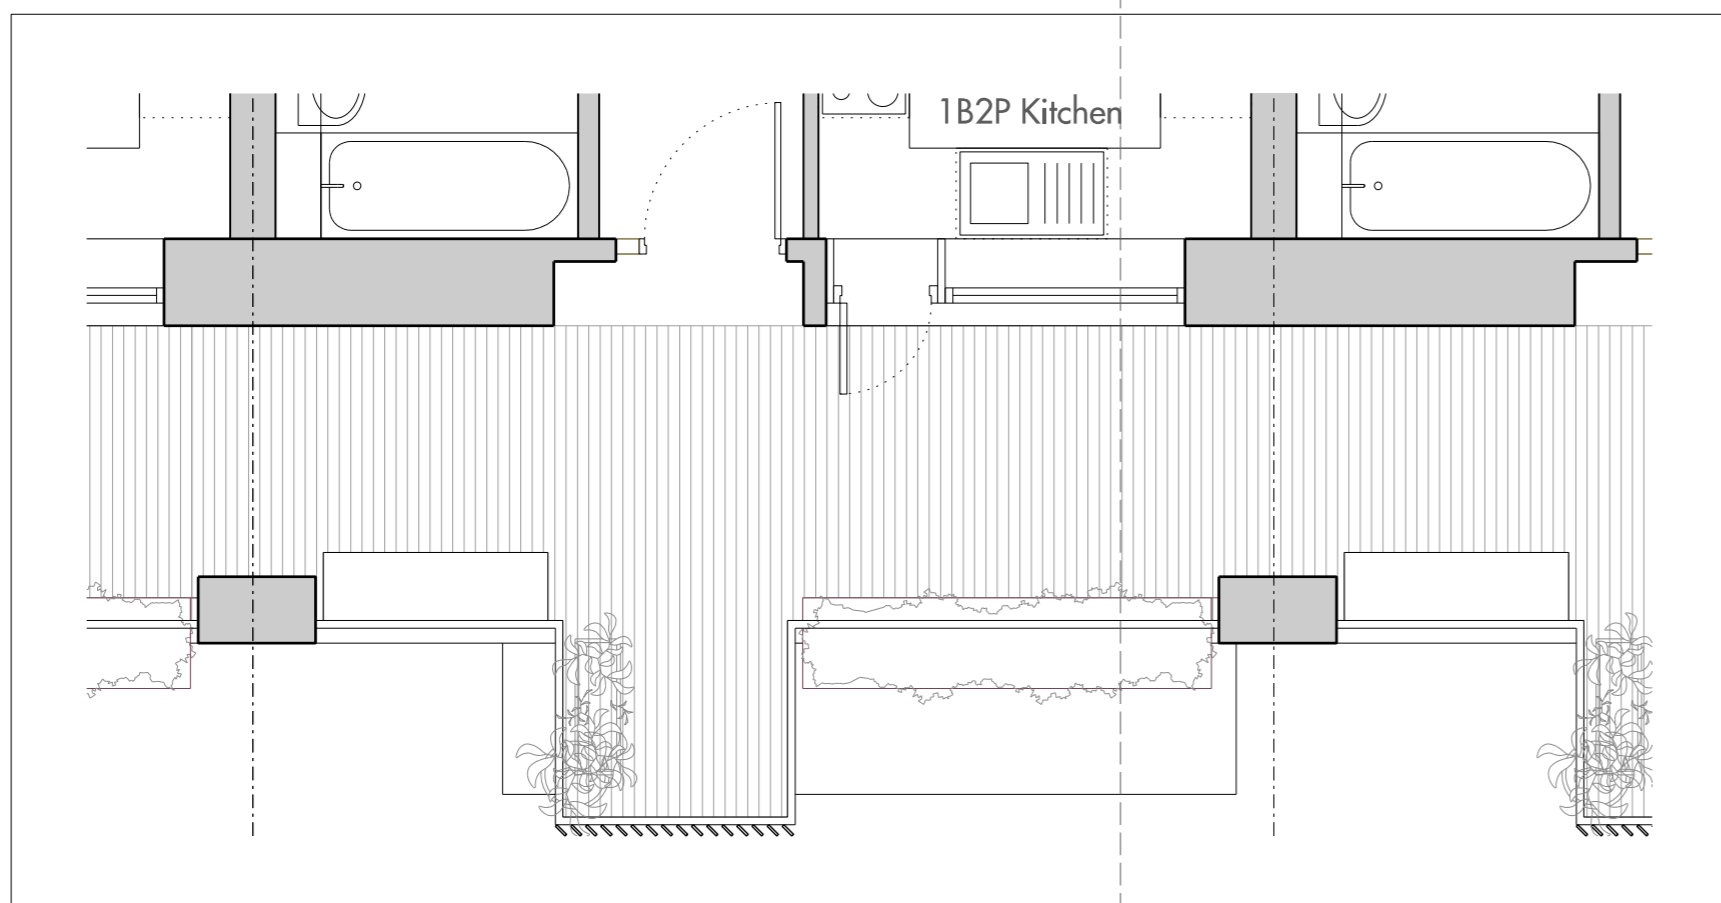

03 Block D : Typical Floor Plan
1:50

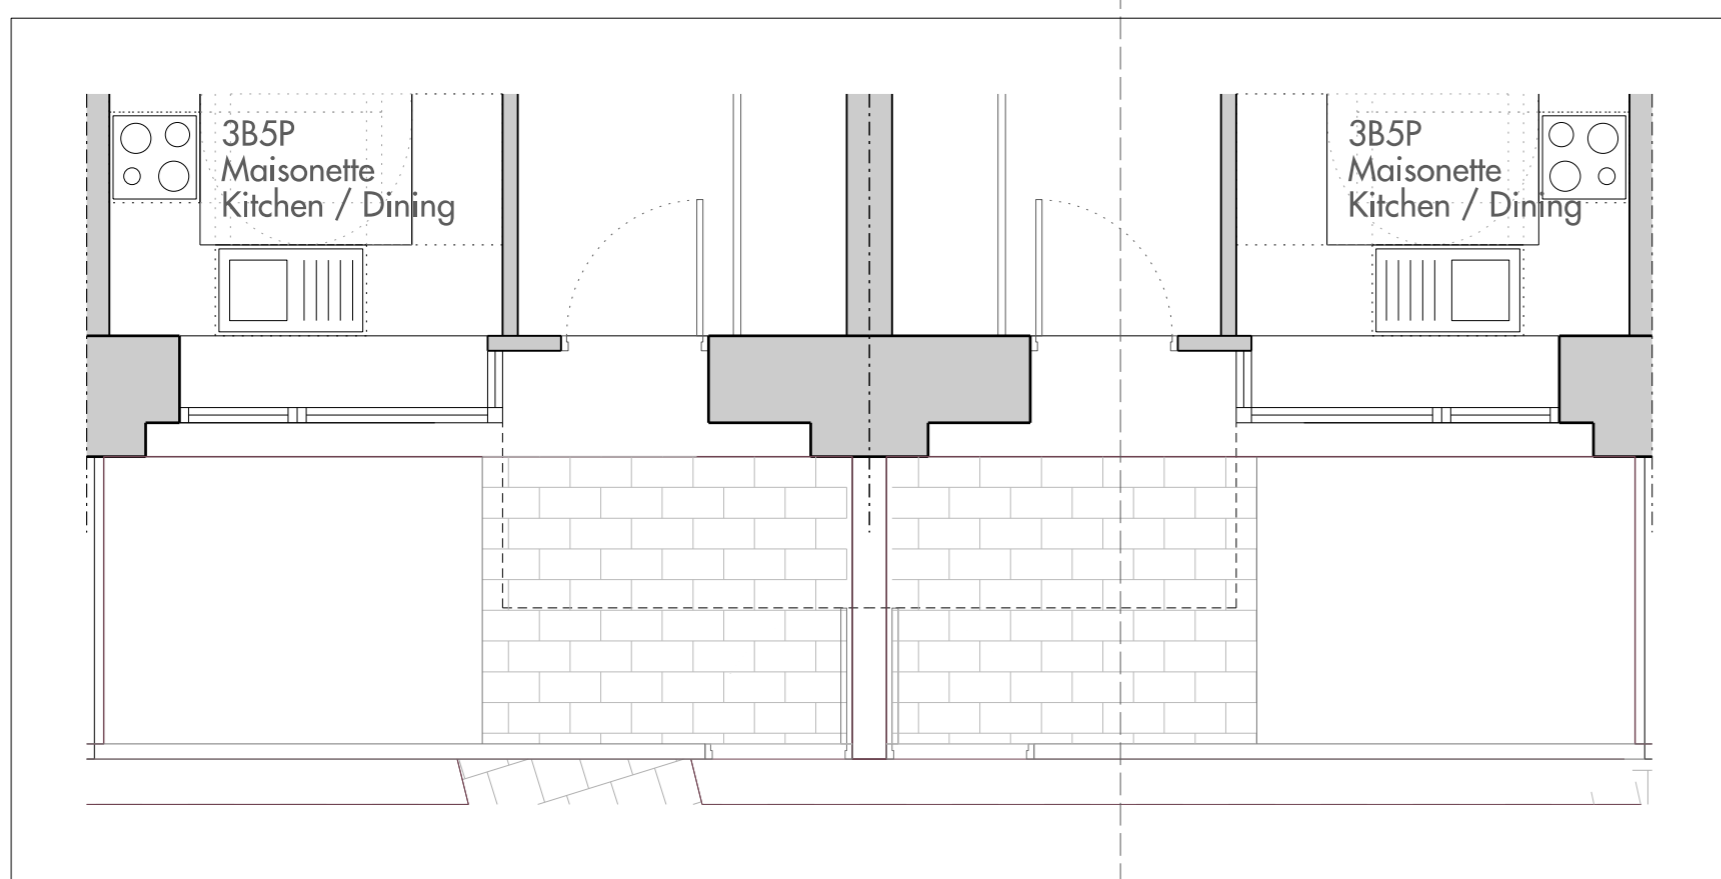

04 Block D : Ground Floor Plan
1:50

Bay Study Key

1. Dark grey coping
2. Dark buff brick
3. Pale grey soffit
4. Fixed double glazing
5. Pale grey terracotta fins
6. Grey metal balustrade
7. Painted timber cladding
8. Pale concrete planter
9. Grey metal window frame
10. Pre-cast concrete canopy
11. Grey metal canopy support
12. Painted timber cladding

0 1m 2m

Do not scale from this drawing. Use figured dimensions only. Figured dimensions are in millimetres. All levels are in metres. All dimensions and levels shall be verified on site before proceeding with works. Detailed site survey to be carried out to verify positions and level relationships with site features and ordnance survey. The architect must be notified of any discrepancy. Where building components are described in the specification as contractor designed, "construction" information relating to those components on this drawing represents design intent only.


REV	DATE	DESCRIPTION	CKD	REV	DATE	DESCRIPTION	CKD
P1	30/06/17	ISSUED FOR PLANNING	MGL				

Allies and Morrison
85 Southwark Street
London SE1 0HX
020 7921 0100
020 7921 0101
info@alliesandmorrison.com
A&M JOB NO: 1095


CAMDEN GOODS YARD
BLOCK D
NORTH ELEVATION BAY STUDY
1095_04_07_400
SCALE 1:50 @A1




01 Block D : East Elevation
1:50

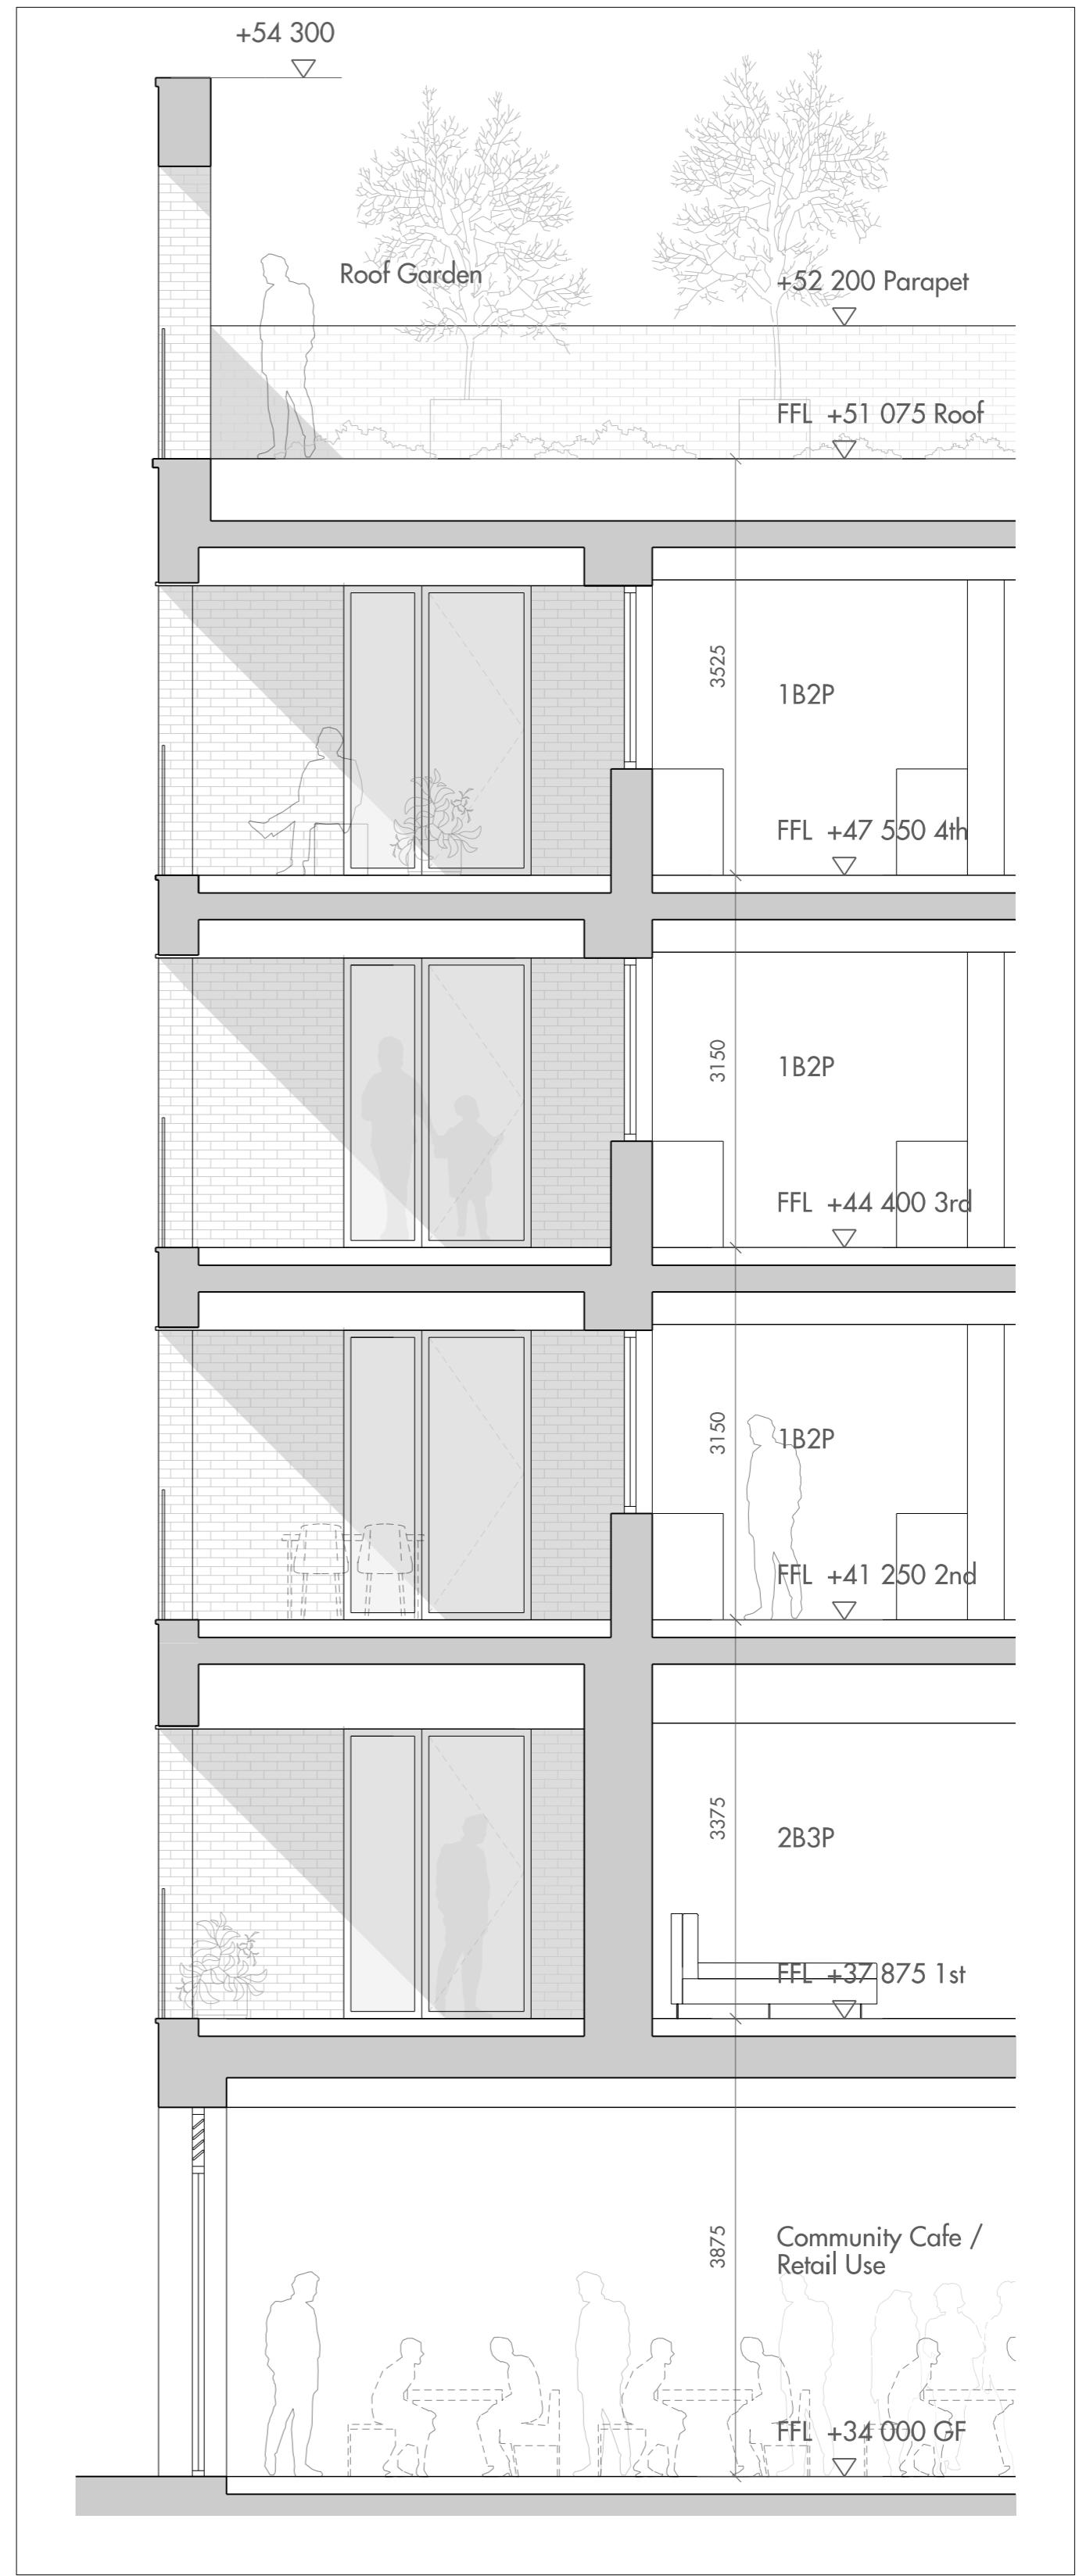

02 Block D : Section CC
1:50

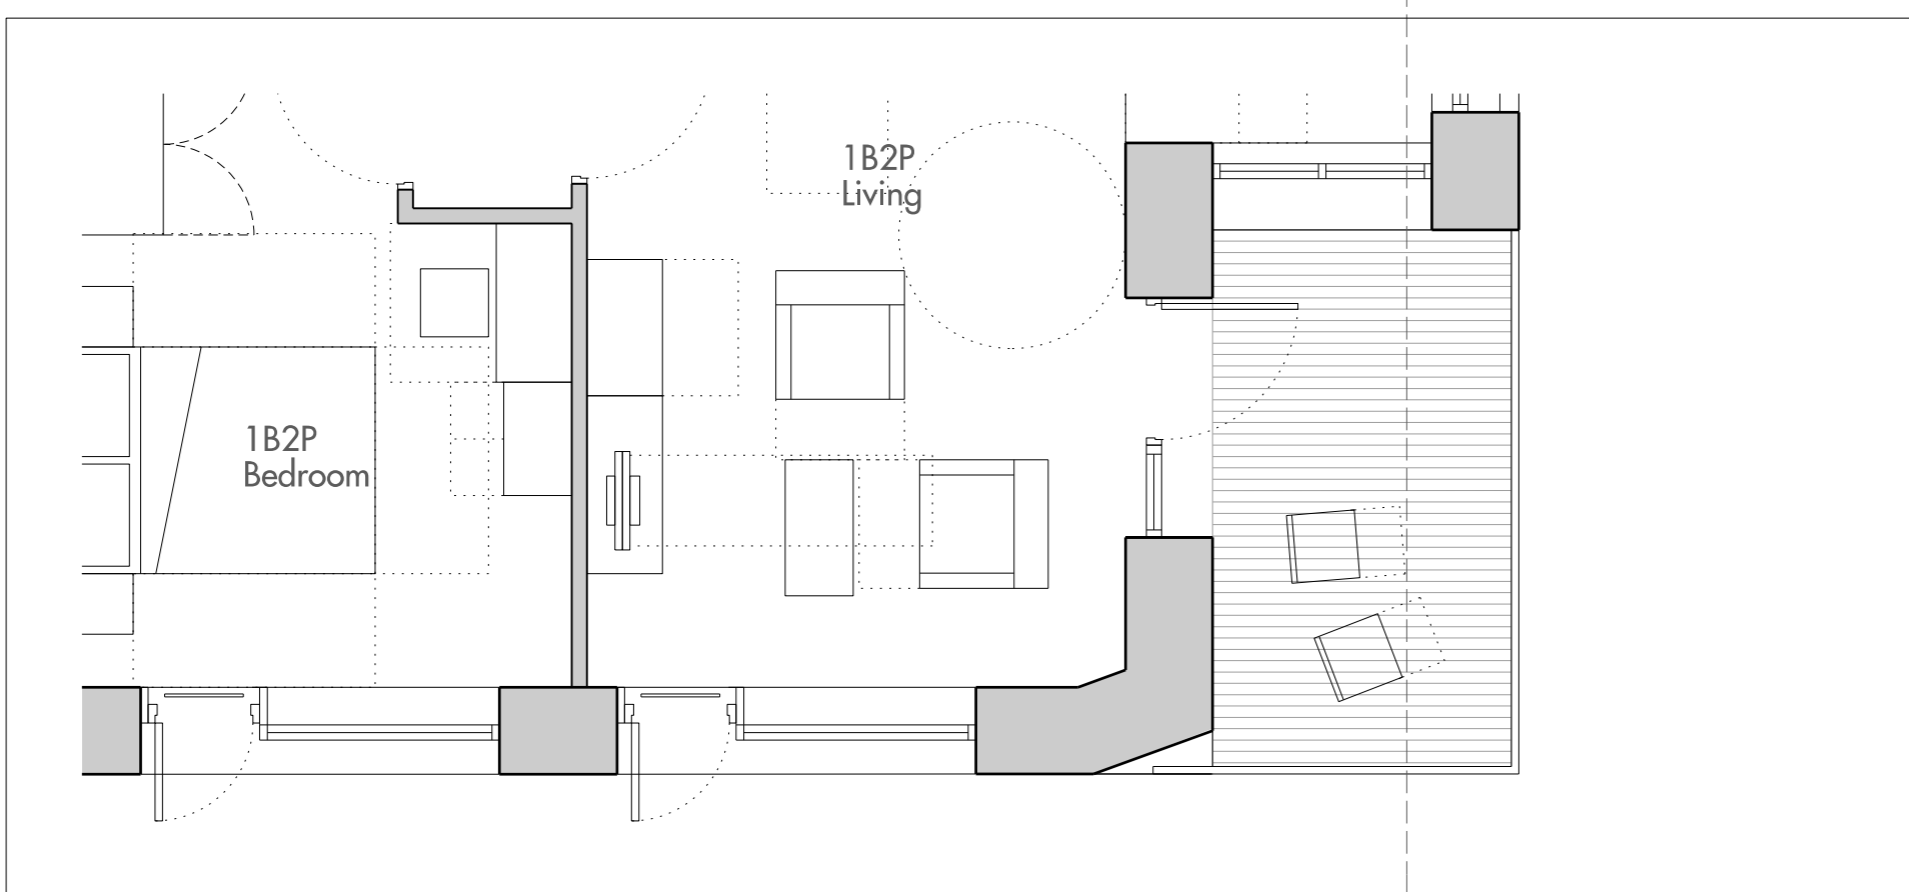

03 Block D : Typical Floor Plan
1:50

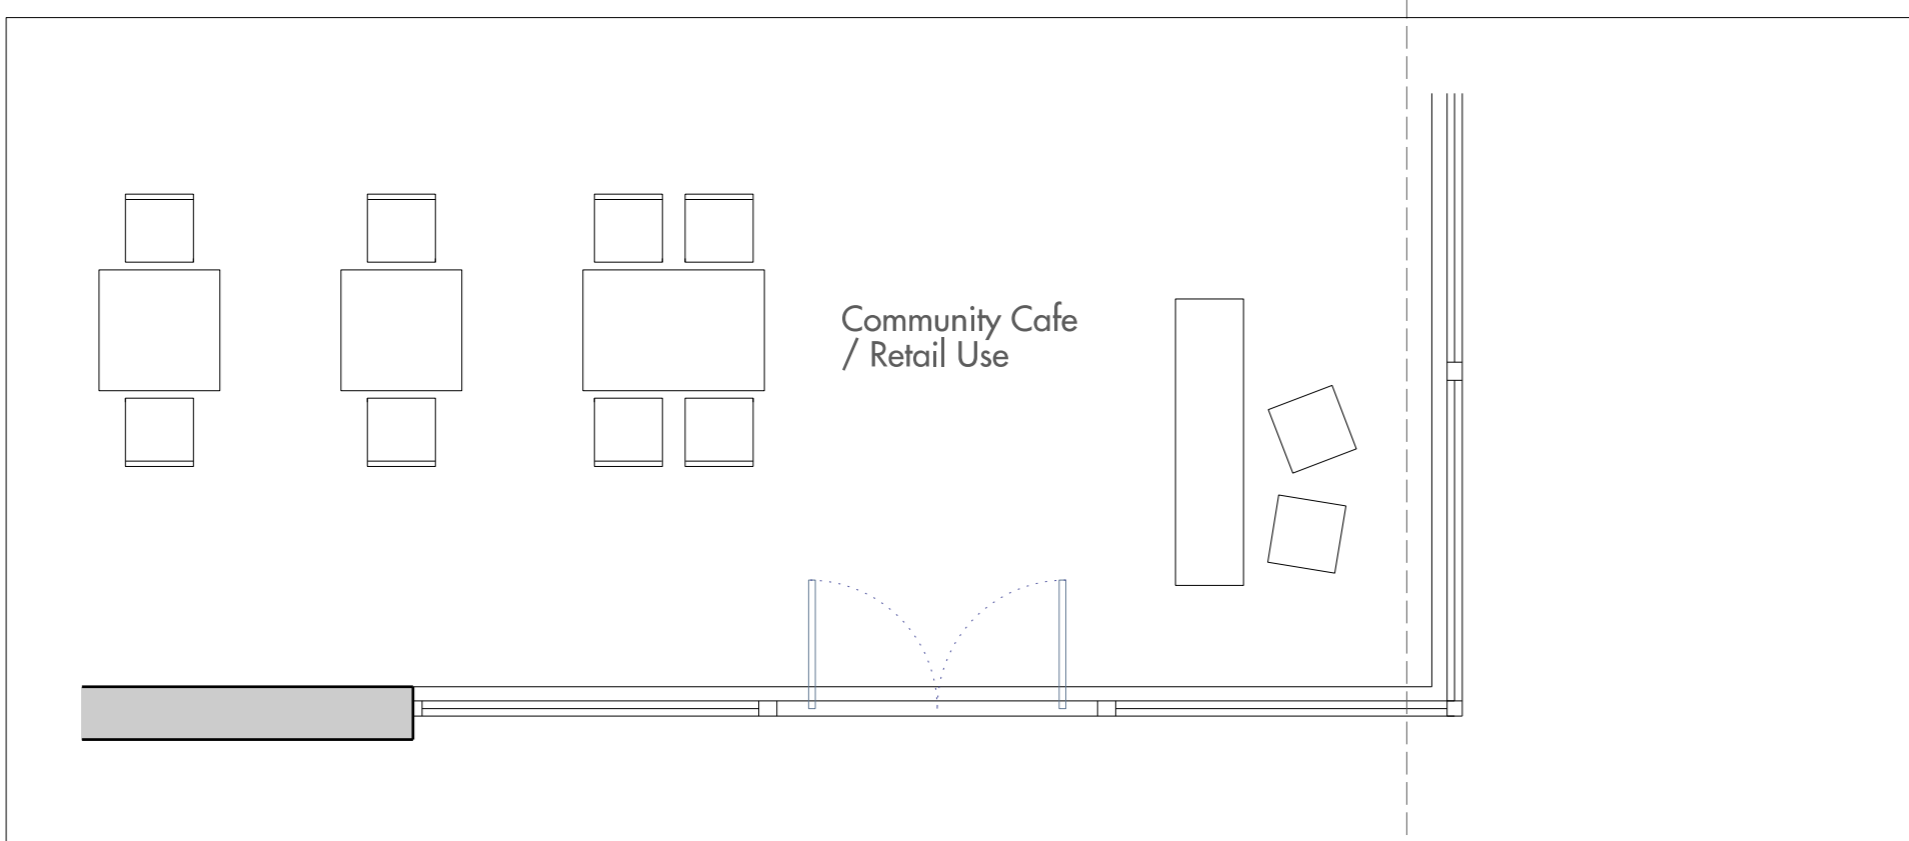

04 Block D : Ground Floor Plan
1:50

Bay Study Key

1. Dark grey coping
2. Dark buff brick pier
3. Fixed double glazing
4. Pale grey terracotta openable inset panel
5. Grey metal balustrade
6. Pale grey terracotta inset panel
7. Grey metal panel
8. Grey metal vertical louvre
9. Grey metal window frame

0 1m 2m

Do not scale from this drawing. Use figured dimensions only. Figured dimensions are in millimetres. All levels are in metres. All dimensions and levels shall be verified on site before proceeding with works. Detailed site surveys to be carried out to verify positions and level relationships with site features and ordnance survey. The architect must be notified of any discrepancy. Where building components are described in the specification as contractor designed, "construction" information relating to those components on this drawing represents design intent only.


REV	DATE	DESCRIPTION	CKD	REV	DATE	DESCRIPTION	CKD
P1	30/06/17	ISSUED FOR PLANNING	MGJ				

Allies and Morrison
85 Southwark Street
London SE1 0HX
020 7921 0100
020 7921 0101
info@alliesandmorrison.com
A&M JOB NO: 1095


CAMDEN GOODS YARD
BLOCK D
EAST ELEVATION BAY STUDY
1095_04_07_401
SCALE 1:50 @A1




01 Block D : South Elevation
1:50

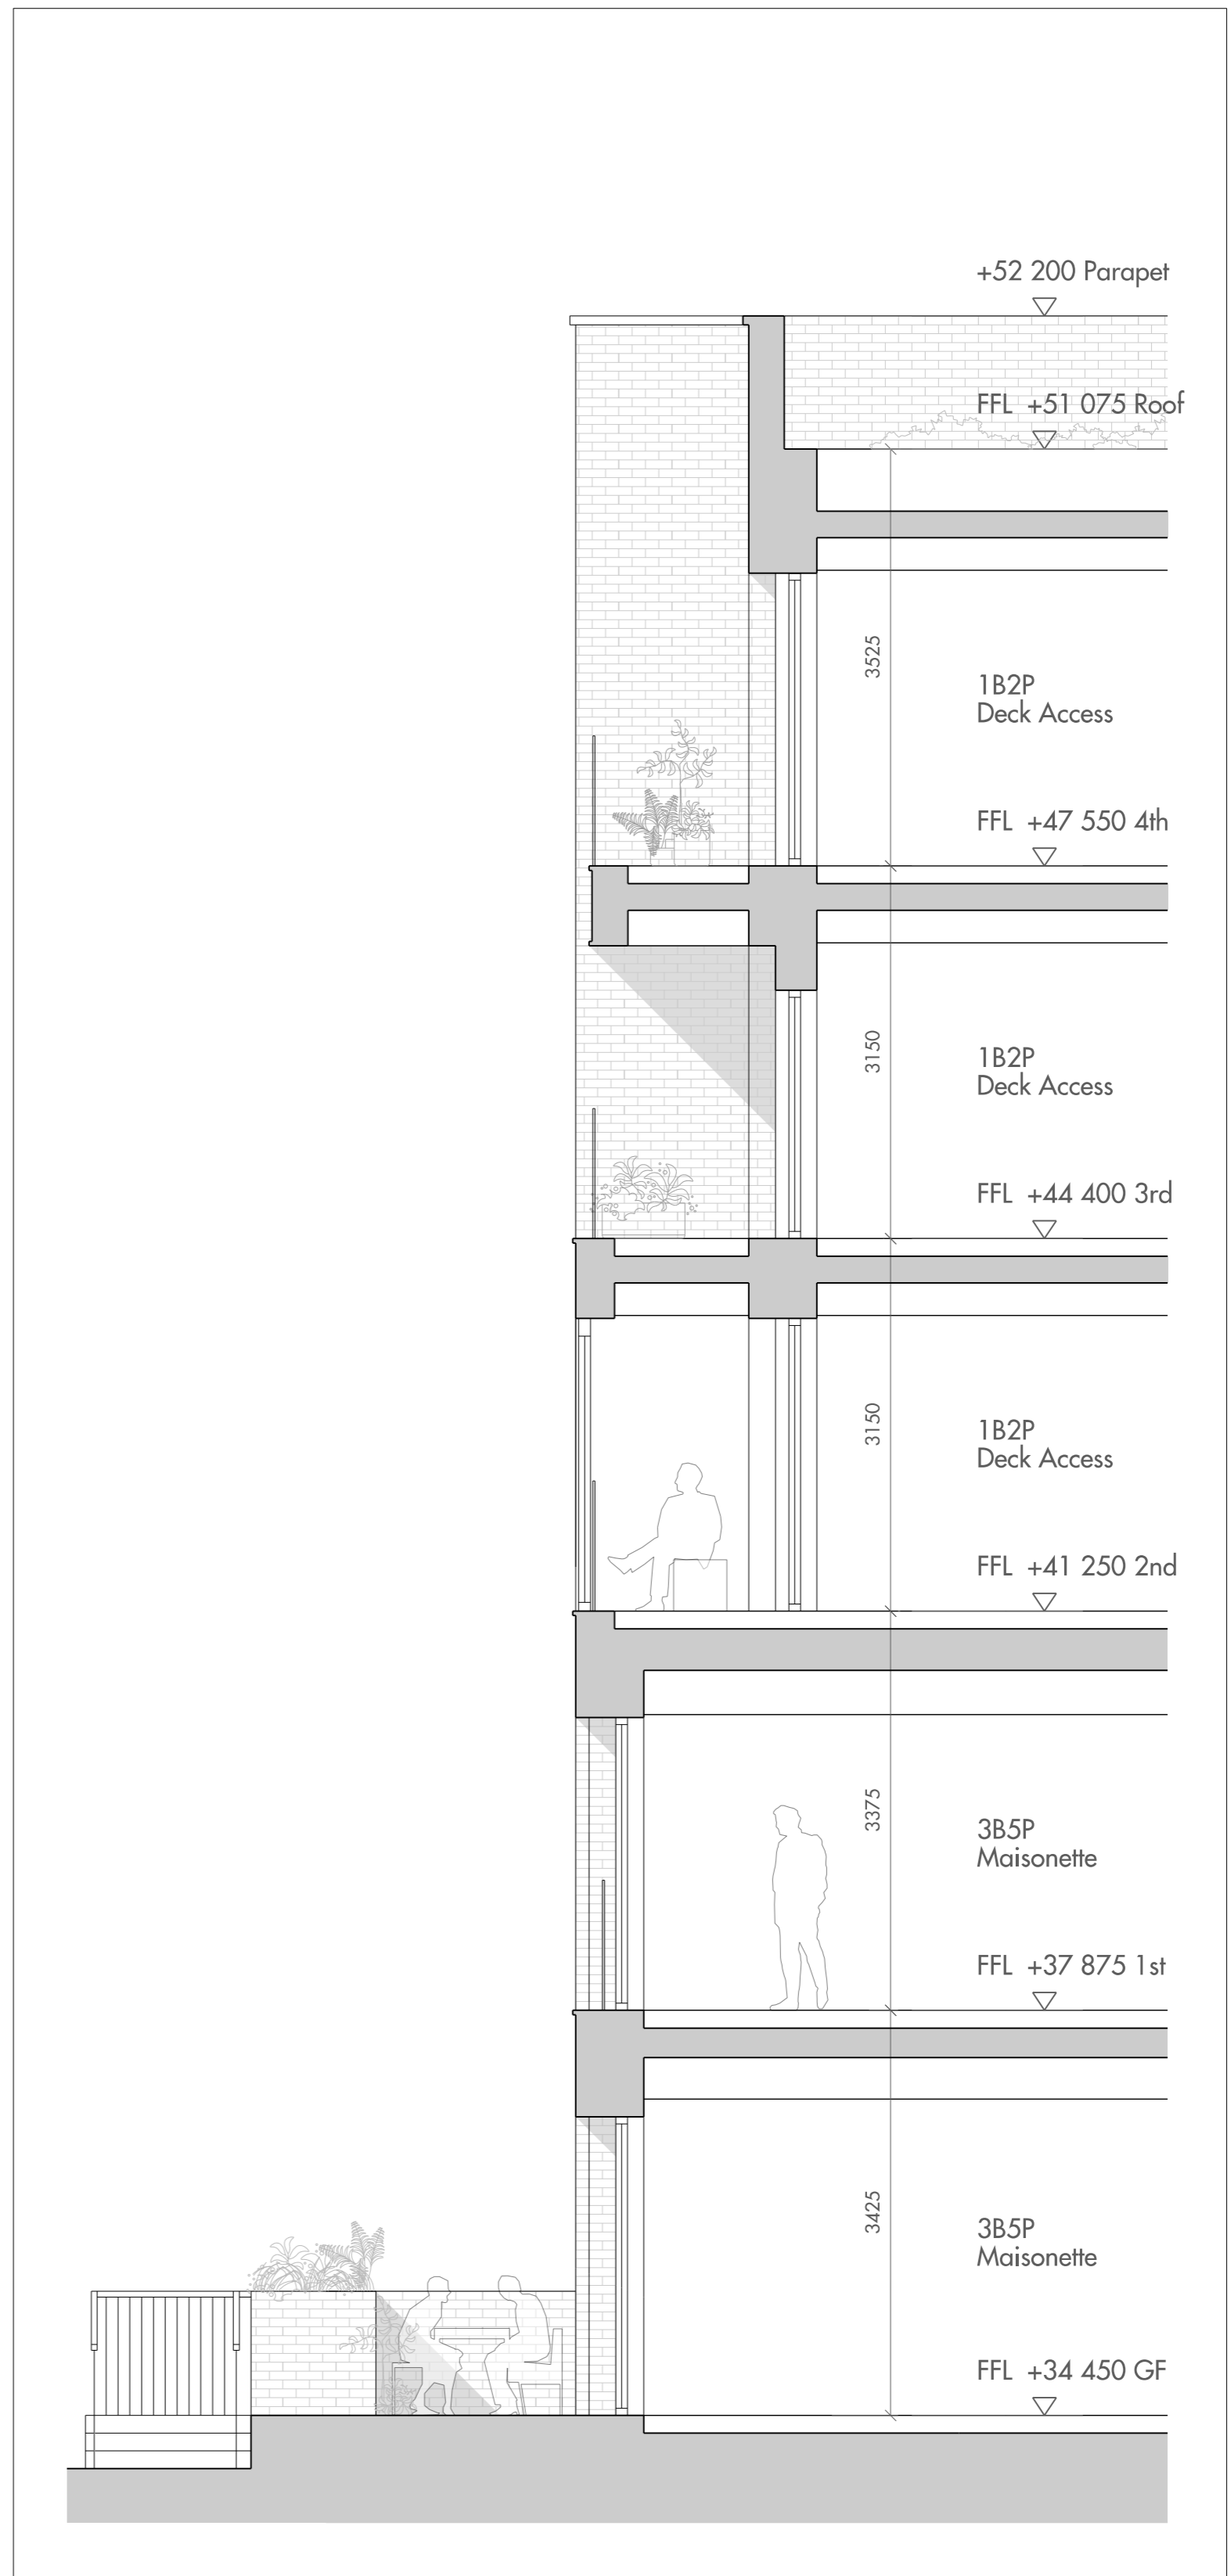

02 Block D : Section AA
1:50

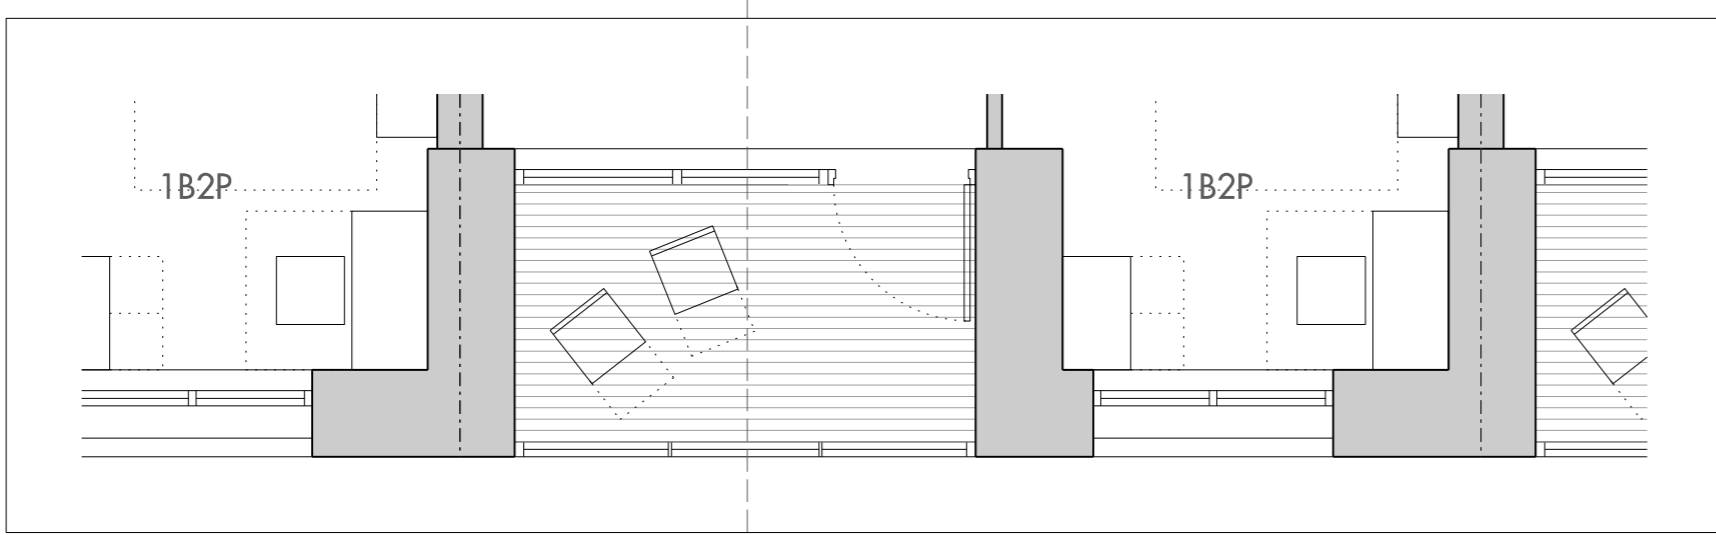

03 Block D : Typical Floor Plan
1:50

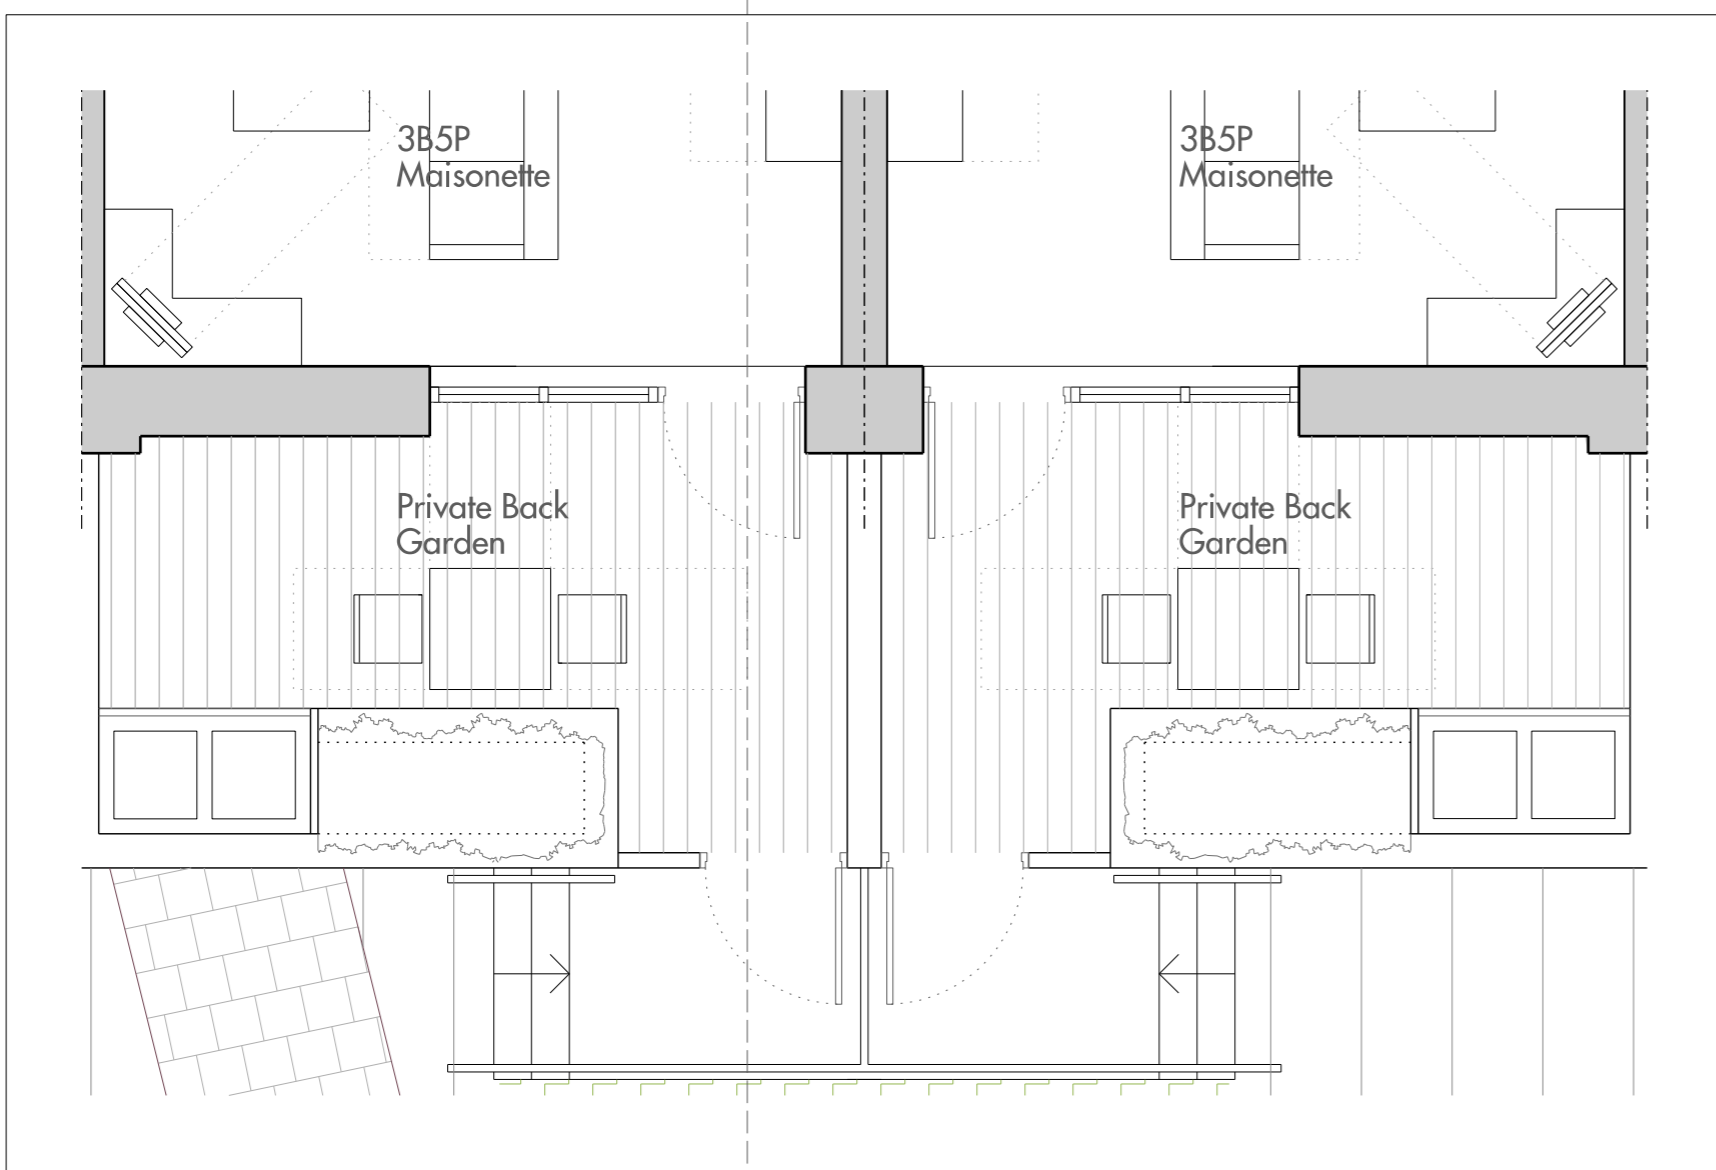

04 Block D : Ground Floor Plan
1:50

Bay Study Key

1. Dark grey coping
2. Dark buff brick
3. Grey metal window frame
4. Pale grey terracotta panel
5. Dark grey metal balcony
6. Single glazing (wintergarden)
7. Double glazing
8. Dark buff brick recess
9. Grey metal balustrade
10. Dark buff brick recess
11. Dark buff brick dividing wall
12. Brick planter with grey metal balustrade

0 1m 2m

Do not scale from this drawing. Use figured dimensions only. Figured dimensions are in millimetres. All levels are in metres. All dimensions and levels shall be verified on site before proceeding with works. Detailed site survey to be carried out to verify positions and level relationships with site features and ordnance survey. The architect must be notified of any discrepancy. Where building components are described in the specification as contractor designed, "construction" information relating to those components on this drawing represents design intent only.

REV	DATE	DESCRIPTION	CKD	REV	DATE	DESCRIPTION	CKD
P1	30/06/17	ISSUED FOR PLANNING	MGJ				

Allies and Morrison
85 Southwark Street
London SE1 0HX
020 7921 0100
020 7921 0101
info@alliesandmorrison.com
A&M JOB NO: 1095

CAMDEN GOODS YARD
BLOCK D
SOUTH ELEVATION BAY STUDY
1095_04_07_402
SCALE 1:50 @A1