


Do not scale from this drawing. Use figured dimensions only. Figured dimensions are in millimetres. All levels are in metres. All dimensions and levels shall be verified on site before proceeding with works. Detailed site survey to be carried out to verify positions and level relationships with site features and Ordnance Survey. The Architect must be notified of any discrepancy. Where building components are described in the specification as Descriptive Specification - (Contractor Design) elements shown on this drawing pertaining to those components are to be read as 'Issued for Design Intent only'.  
 Allies & Morrison is not responsible for any errors caused by the transmission, translation, software or computer systems. Allies & Morrison is not responsible for nor shall be liable for the consequences of any use made of the drawings or models other than that for which they were produced by Allies & Morrison for the Client.

REV	DATE	DESCRIPTION	CKD	REV	DATE	DESCRIPTION	CKD
P1	30/06/17	ISSUED FOR PLANNING	AMG				

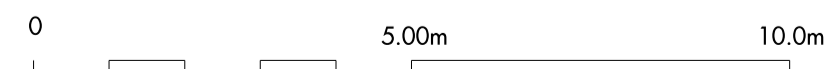

Allies and Morrison  
 85 Southwark Street  
 London SE1 0HK  
 telephone 020 7921 0100  
 facsimile 020 7921 0101  
 email info@alliesandmorrison.com  
 A&M JOB NO: 1095


CAMDEN GOODS YARD  
 BLOCK D  
 +34.000\_LEVEL 00 PLAN  
 1095\_04\_07\_100  
 SCALE 1:100 @A1

P1  
 Revision

SOUTHAMPTON SQUARE


BLOCK C

WINDING VAULTS WAY

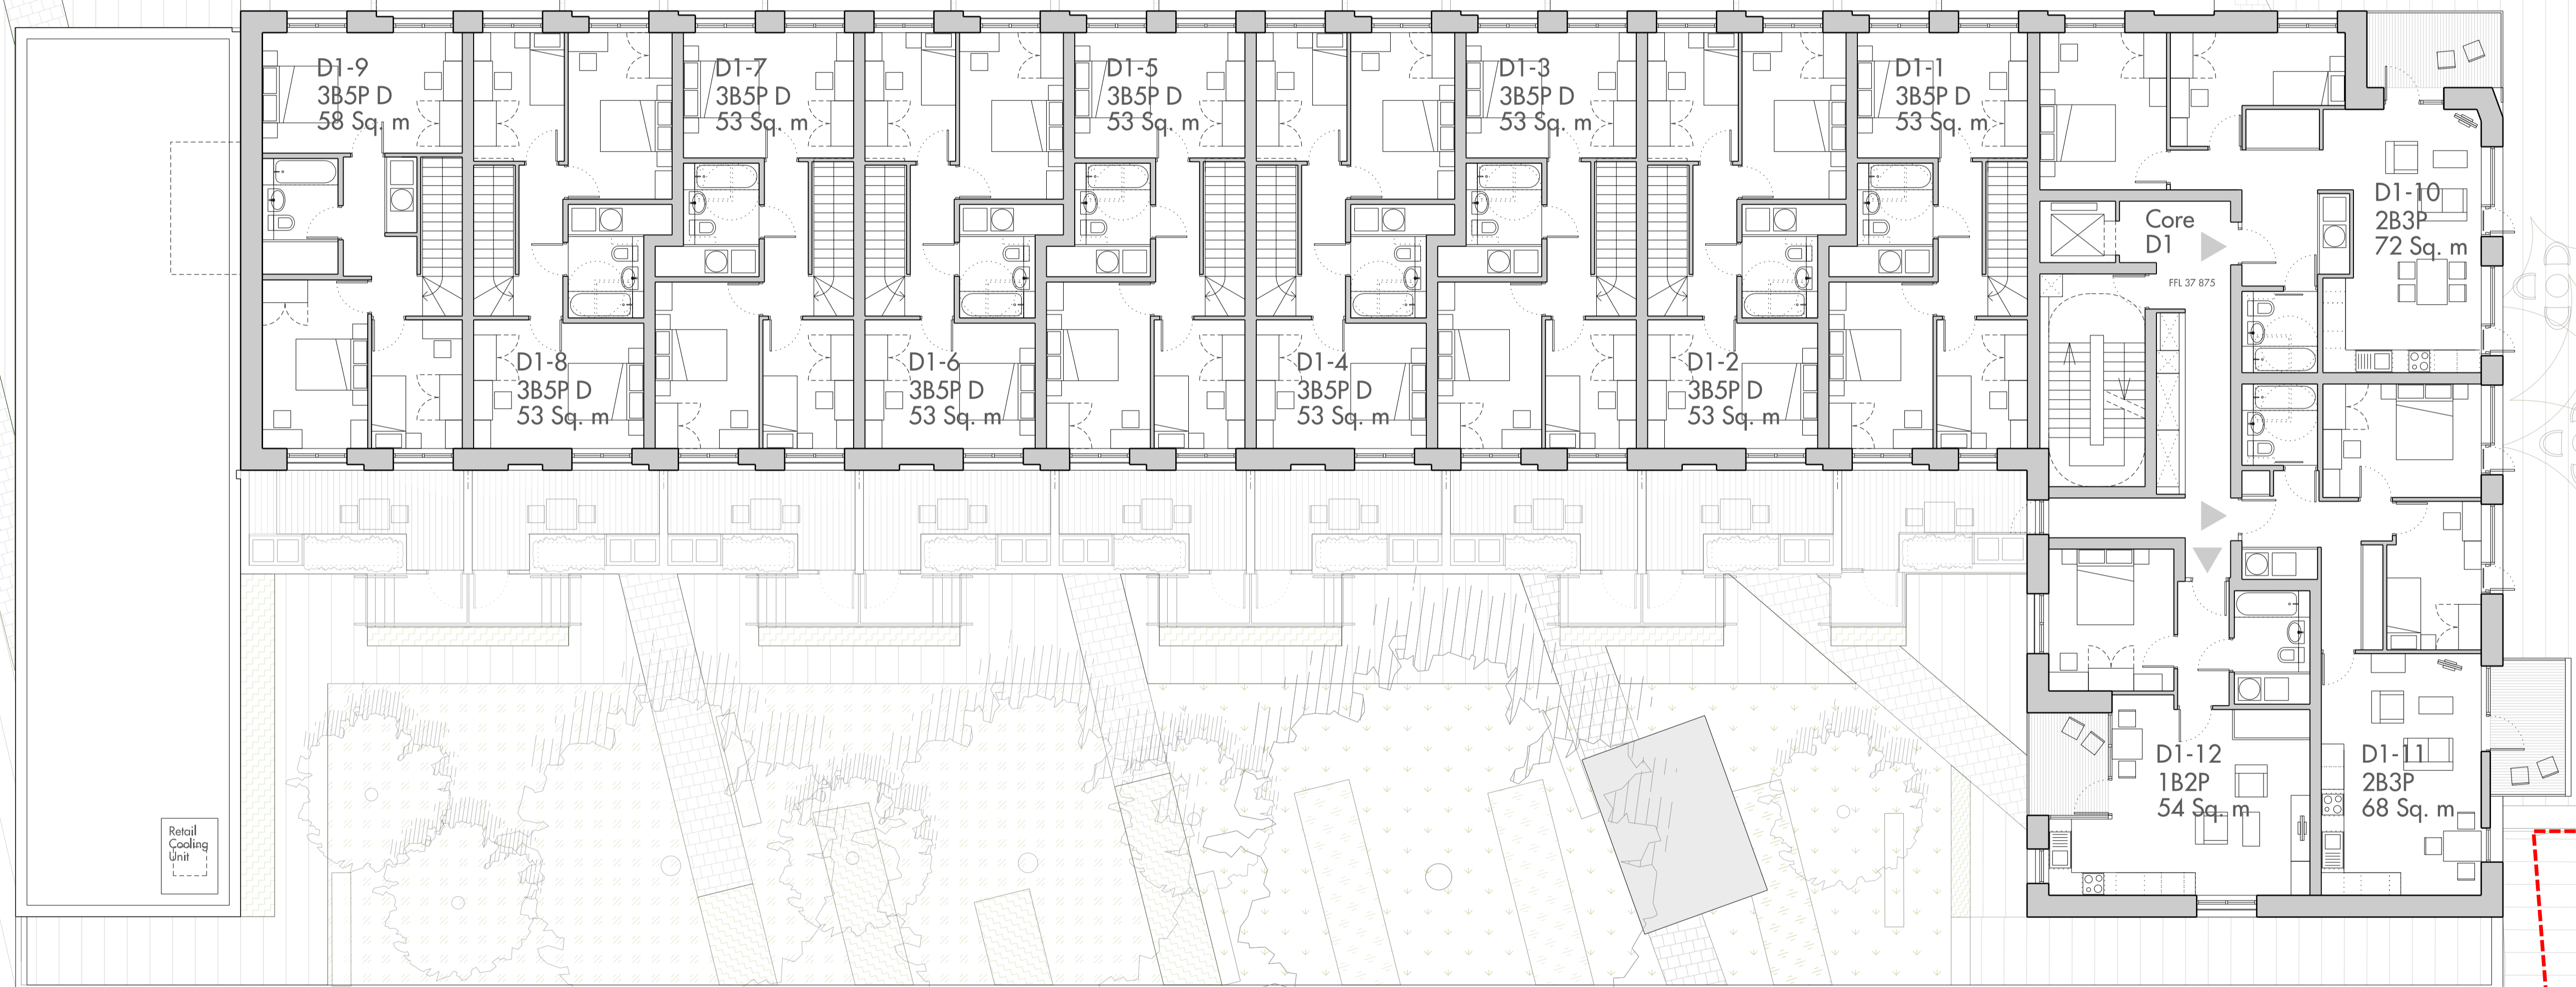

Retail Cooling Unit


FFL 37.875

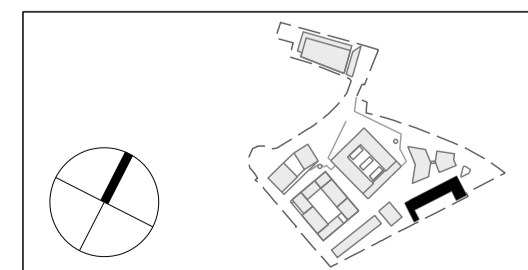

Do not scale from this drawing. Use figured dimensions only. Figured dimensions are in millimetres. All levels are in metres. All dimensions and levels shall be verified on site before proceeding with works. Detailed site survey to be carried out to verify positions and level relationships with site features and ordnance survey. The Architect must be notified of any discrepancy. Where building components are described in the specification as Descriptive Specification - (Contractor Design) elements shown on this drawing pertaining to those components are to be read as 'Issued for Design Intent only'.

Allies & Morrison is not responsible for any errors caused by the transmission, translation, software or computer systems. Allies & Morrison is not responsible for nor shall be liable for the consequences of any use made of the drawings or models other than that for which they were produced by Allies & Morrison for the Client.

REV	DATE	DESCRIPTION	CKD	REV	DATE	DESCRIPTION	CKD
P1	30/06/17	ISSUED FOR PLANNING	MCGL				

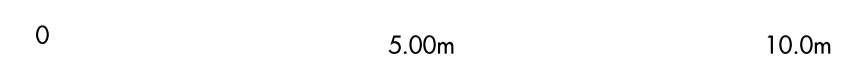

Allies and Morrison  
 85 Southwark Street  
 London SE1 0HK  
 telephone 020 7921 0100  
 facsimile 020 7921 0101  
 email info@alliesandmorrison.com

A&M JOB NO: 1095

CAMDEN GOODS YARD  
 BLOCK D  
 LEVEL 01 PLAN  
 1095\_04\_07\_101

SCALE 1:100 @A1



P1

Revision

SOUTHAMPTON SQUARE


BLOCK C

WINDING VAULTS WAY

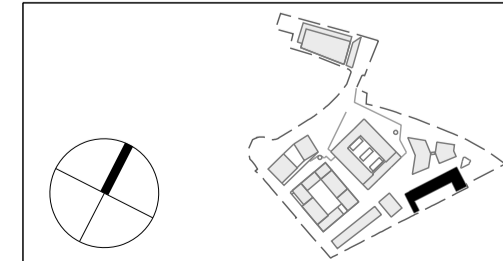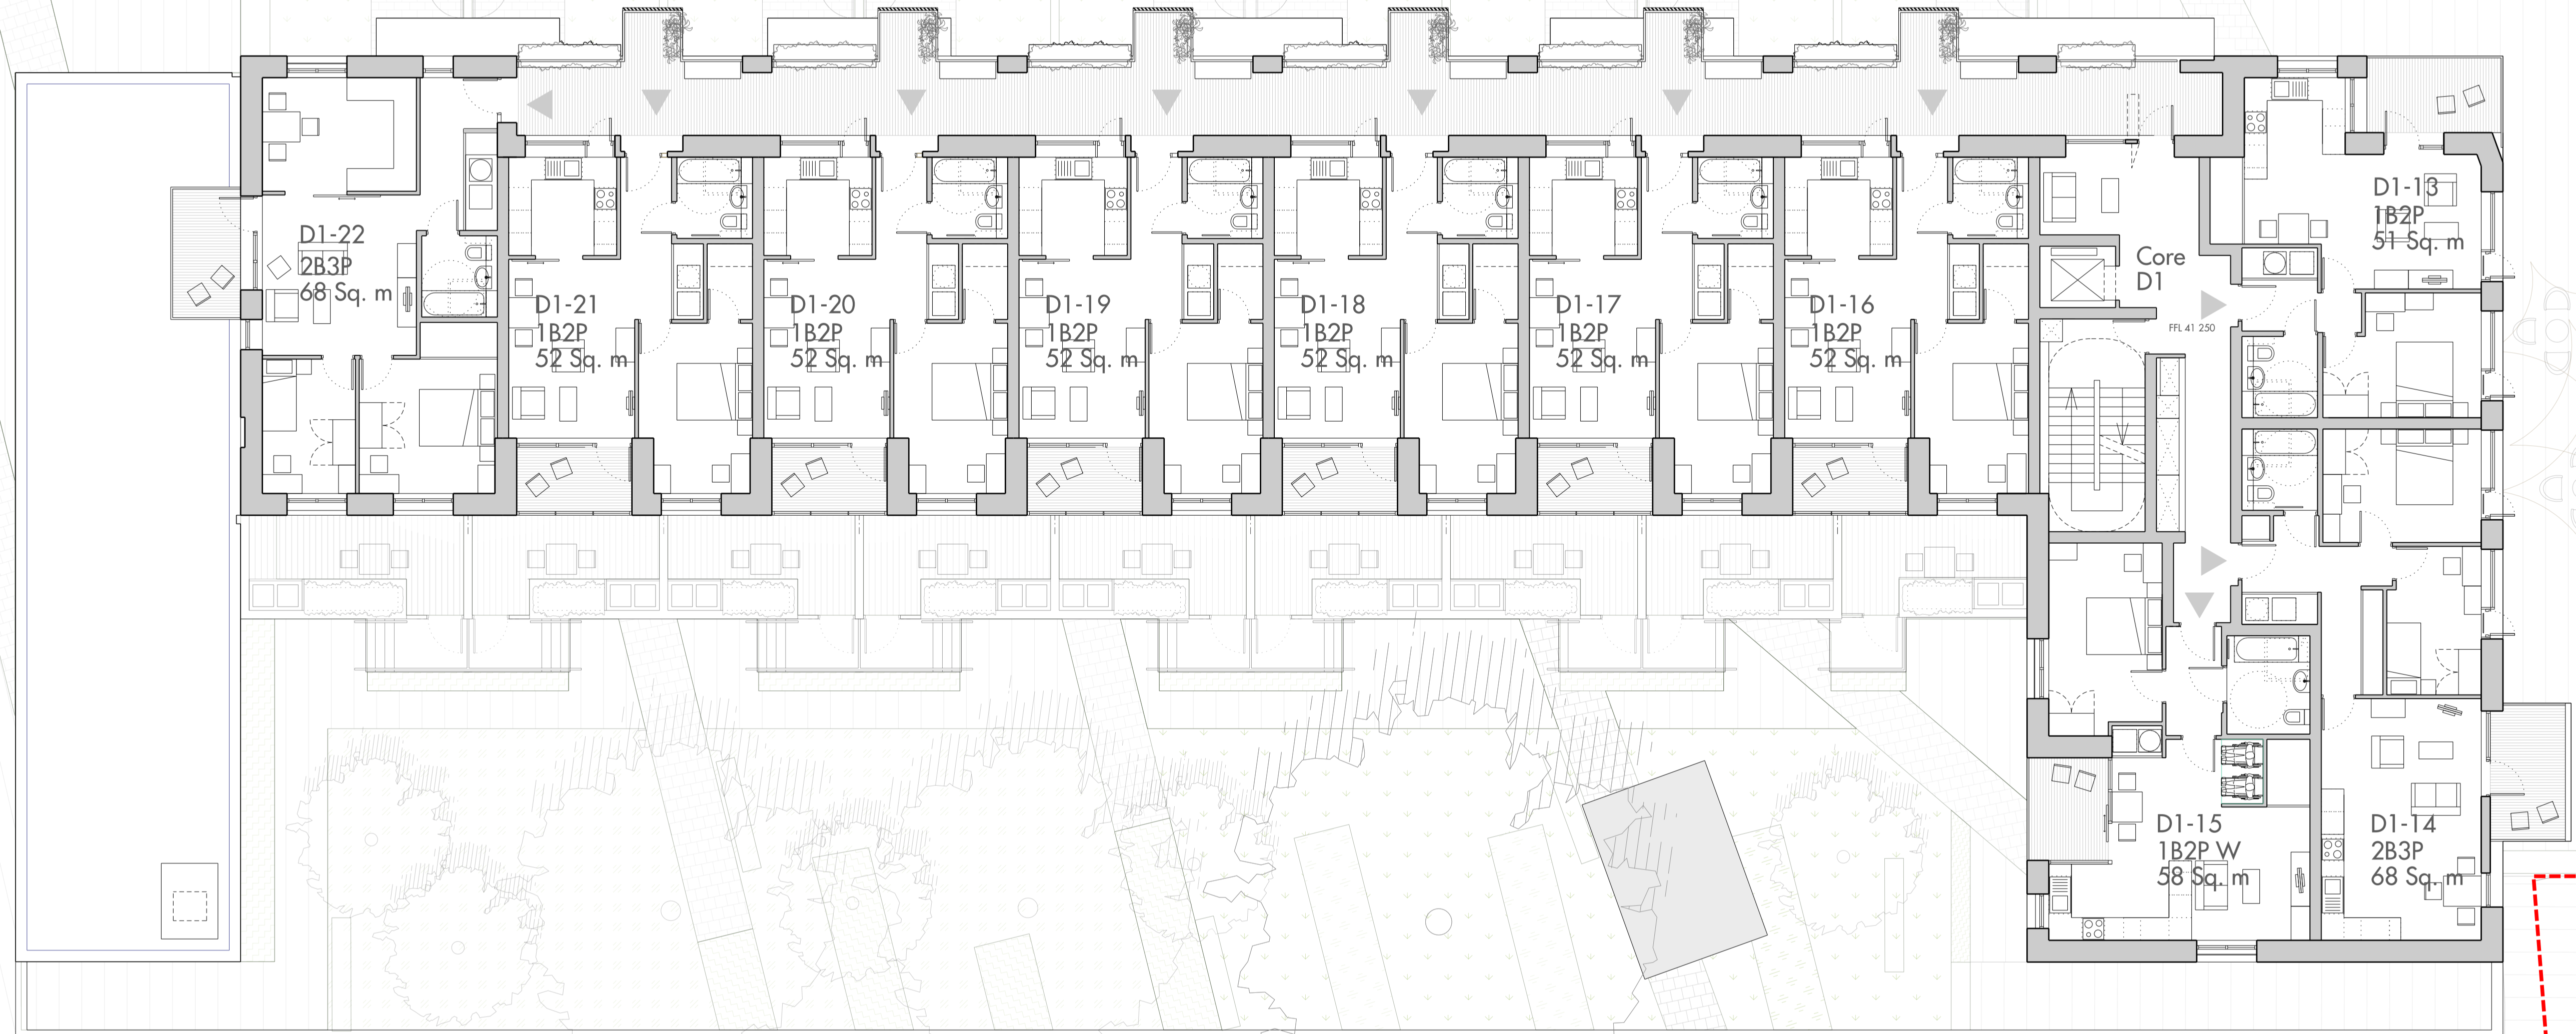

Do not scale from this drawing. Use figured dimensions only. Figured dimensions are in millimetres. All levels are in metres. All dimensions and levels shall be verified on site before proceeding with works. Detailed site survey to be carried out to verify positions and level relationships with site features and ordnance survey. The Architect must be notified of any discrepancy. Where building components are described in the specification as Descriptive Specification - (Contractor Design) elements shown on this drawing pertaining to those components are to be read as 'Issued for Design Intent only'.  
 Allies & Morrison is not responsible for any errors caused by the transmission, translation, software or computer systems. Allies & Morrison is not responsible for nor shall be liable for the consequences of any use made of the drawings or models other than that for which they were produced by Allies & Morrison for the Client.

REV	DATE	DESCRIPTION	CKD	REV	DATE	DESCRIPTION	CKD
P1	30/06/17	ISSUED FOR PLANNING	MCGL				

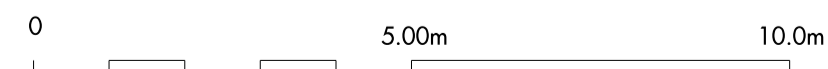

Allies and Morrison  
 85 Southwark Street  
 London SE1 0HX  
 telephone 020 7921 0100  
 facsimile 020 7921 0101  
 email info@alliesandmorrison.com  
 A&M JOB NO: 1095


CAMDEN GOODS YARD  
 BLOCK D  
 LEVEL 02 PLAN  
 1095\_04\_07\_102  
 SCALE 1:100 @A1

P1  
 Revision

SOUTHAMPTON SQUARE

BLOCK C


WINDING VAULTS WAY

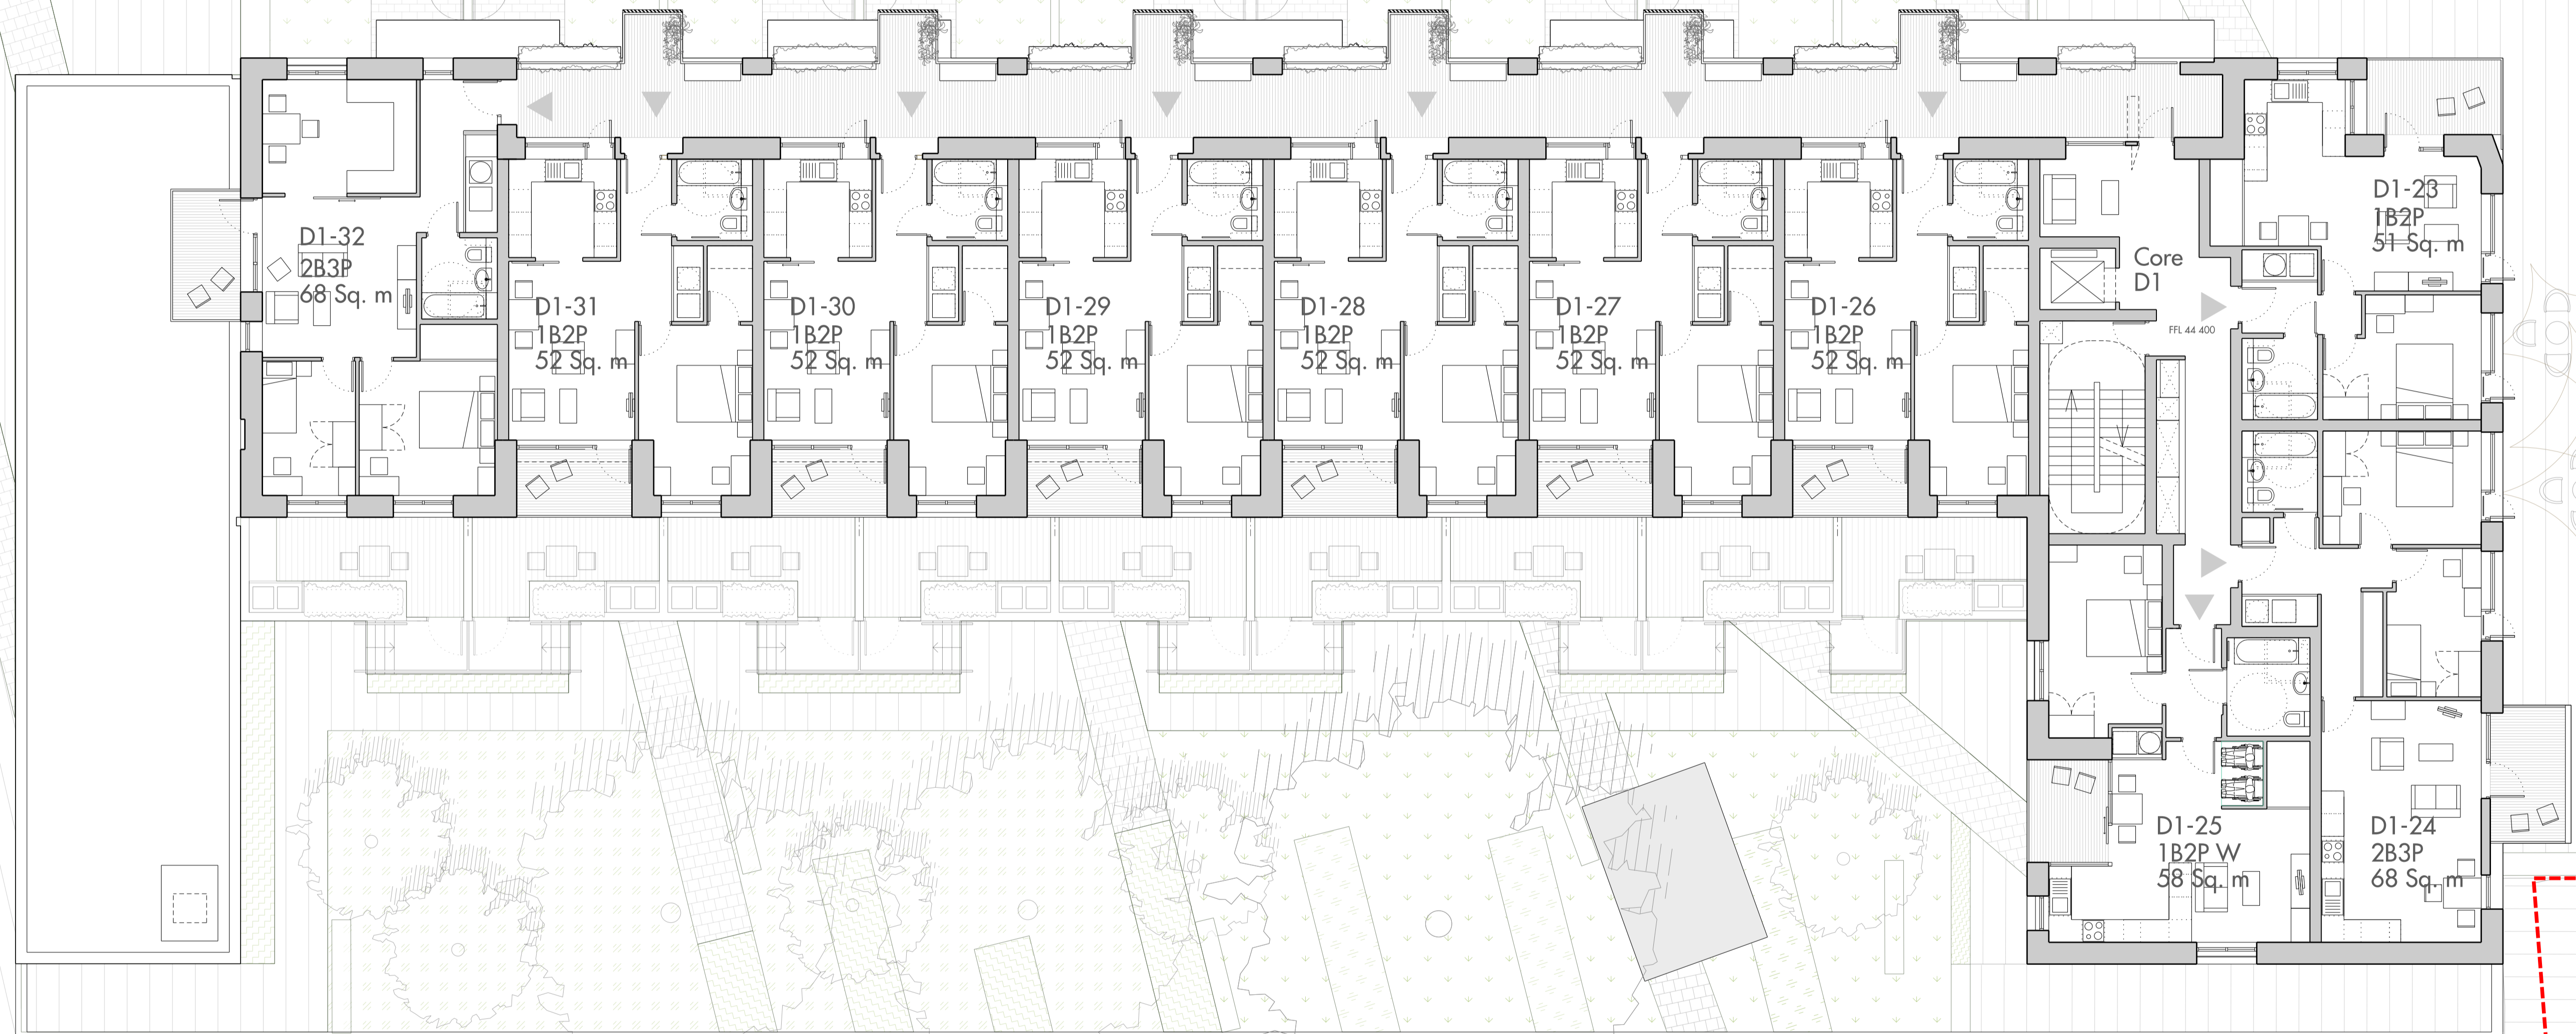

Do not scale from this drawing. Use figured dimensions only. Figured dimensions are in millimetres. All levels are in metres. All dimensions and levels shall be verified on site before proceeding with works. Detailed site survey to be carried out to verify positions and level relationships with site features and ordnance survey. The Architect must be notified of any discrepancy. Where building components are described in the specification as Descriptive Specification - (Contractor Design) elements shown on this drawing pertaining to those components are to be read as 'Issued for Design Intent only'.

Allies & Morrison is not responsible for any errors caused by the transmission, translation, software or computer systems. Allies & Morrison is not responsible for nor shall be liable for the consequences of any use made of the drawings or models other than that for which they were produced by Allies & Morrison for the Client.

REV	DATE	DESCRIPTION	CKD	REV	DATE	DESCRIPTION	CKD
P1	30/06/17	ISSUED FOR PLANNING	MCGL				

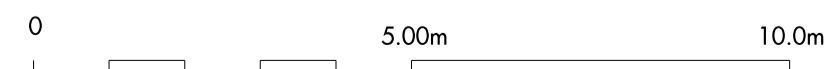

Allies and Morrison  
 85 Southwark Street  
 London SE1 0HK  
 telephone 020 7921 0100  
 facsimile 020 7921 0101  
 email info@alliesandmorrison.com

CAMDEN GOODS YARD  
 BLOCK D  
 LEVEL 03 PLAN  
 1095\_04\_07\_103

A&M JOB NO: 1095



SCALE 1:100 @A1

P1  
 Revision

SOUTHAMPTON SQUARE


BLOCK C

WINDING VAULTS WAY

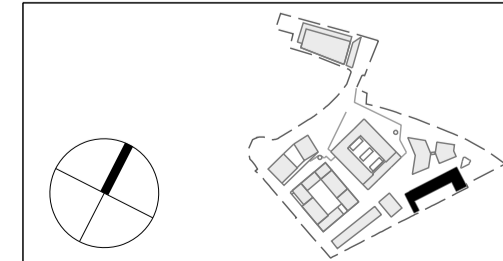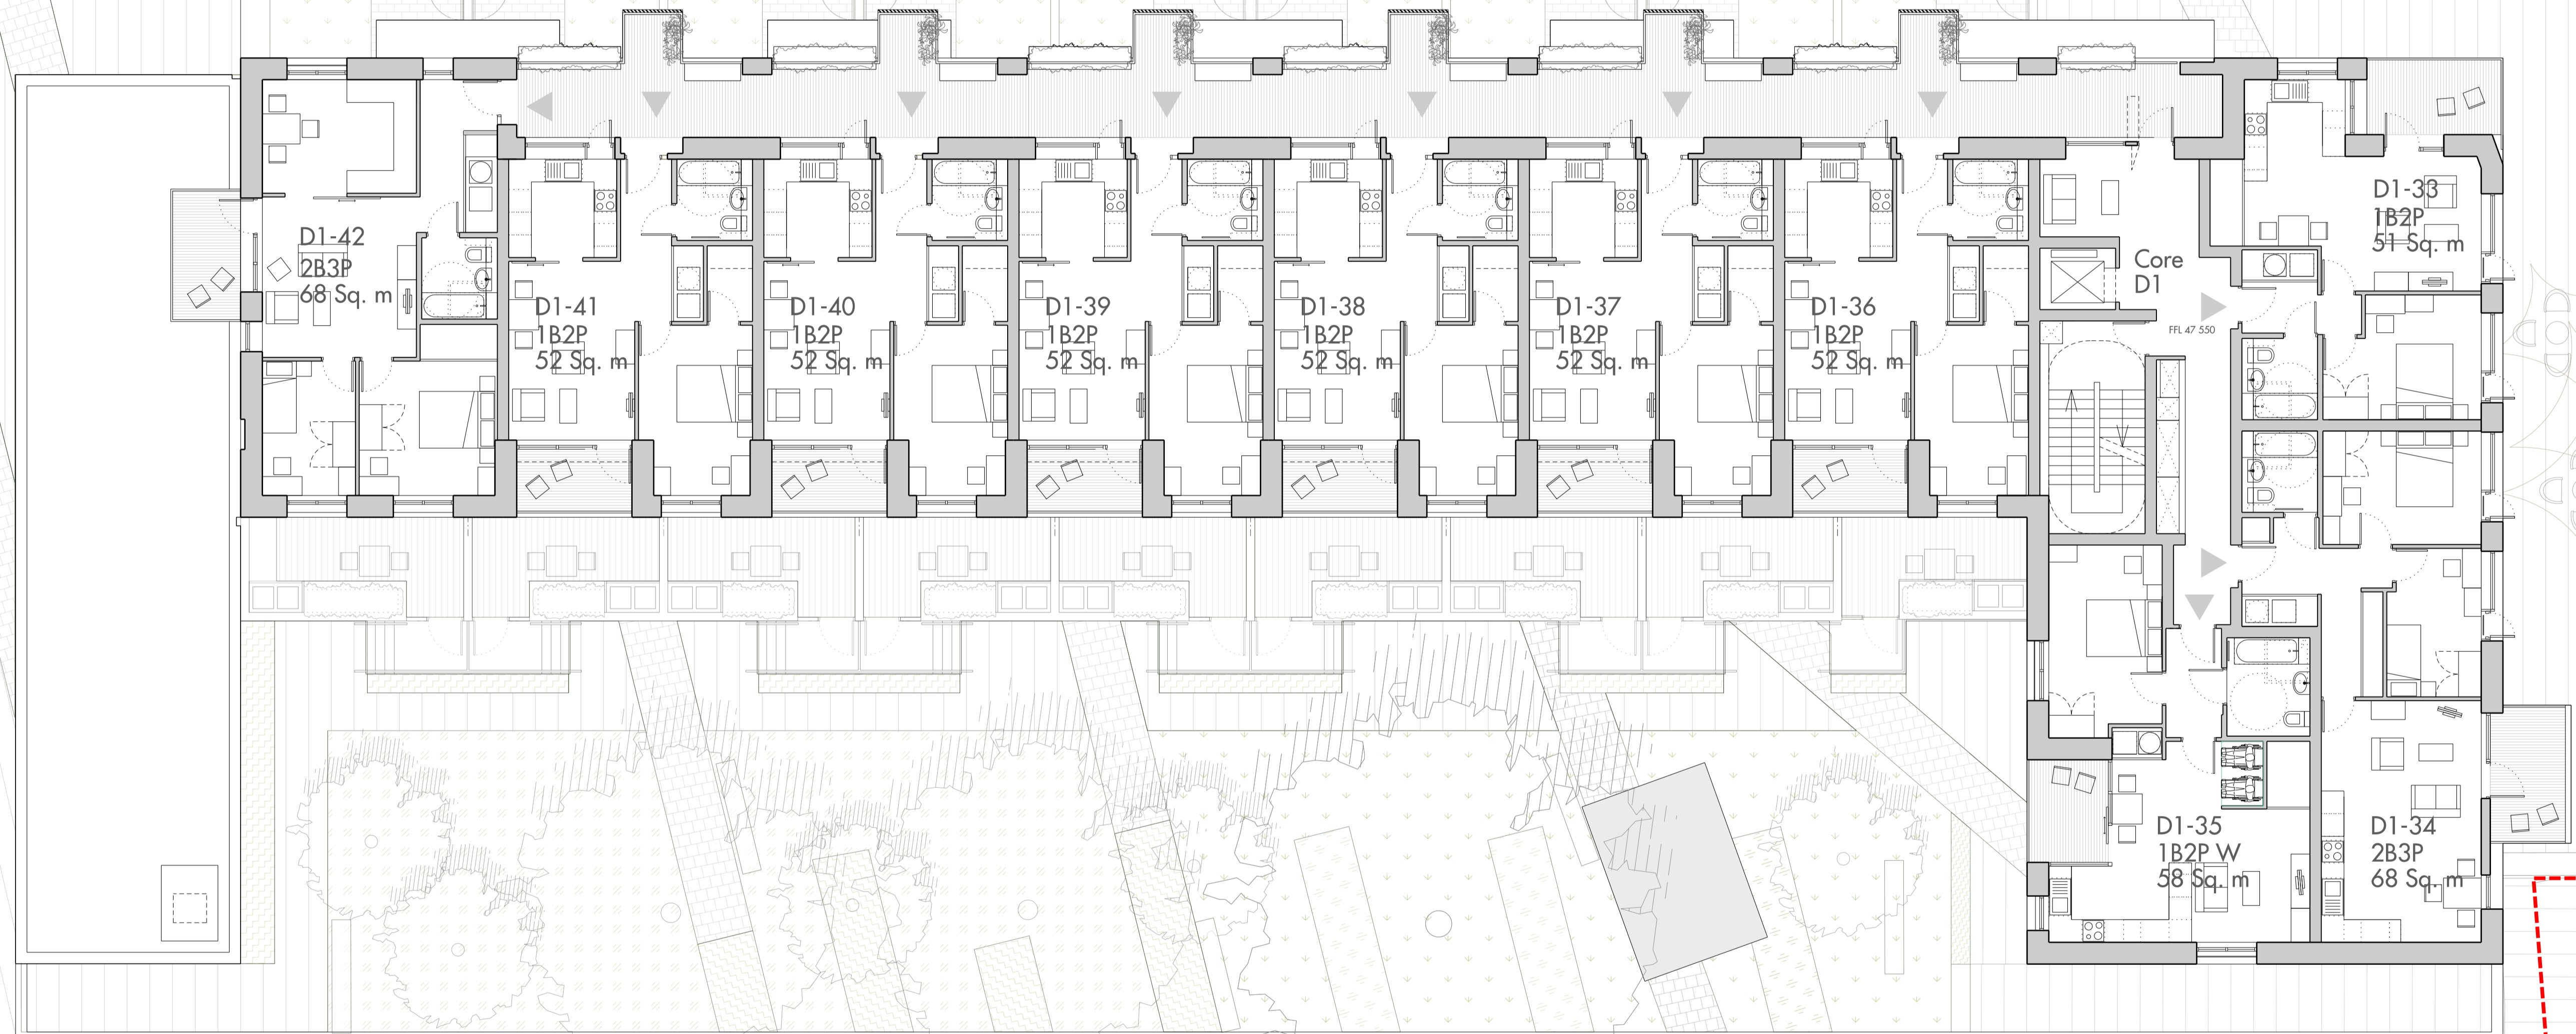


Do not scale from this drawing. Use figured dimensions only. Figured dimensions are in millimetres. All levels are in metres. All dimensions and levels shall be verified on site before proceeding with works. Detailed site survey to be carried out to verify positions and level relationships with site features and ordnance survey. The Architect must be notified of any discrepancy. Where building components are described in the specification as Descriptive Specification - (Contractor Design) elements shown on this drawing pertaining to those components are to be read as 'Issued for Design Intent only'.  
 Allies & Morrison is not responsible for any errors caused by the transmission, translation, software or computer systems. Allies & Morrison is not responsible for nor shall be liable for the consequences of any use made of the drawings or models other than that for which they were produced by Allies & Morrison for the Client.

REV	DATE	DESCRIPTION	CKD	REV	DATE	DESCRIPTION	CKD
P1	30/06/17	ISSUED FOR PLANNING	MCGL				

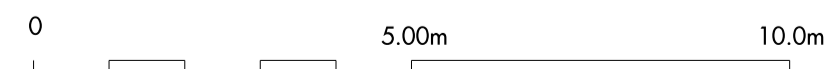

Allies and Morrison  
 85 Southwark Street  
 London SE1 0HK  
 telephone 020 7921 0100  
 facsimile 020 7921 0101  
 email info@alliesandmorrison.com  
 A&M JOB NO: 1095

CAMDEN GOODS YARD  
 BLOCK D  
 LEVEL 04 PLAN  
 1095\_04\_07\_104  
 SCALE 1:100 @A1

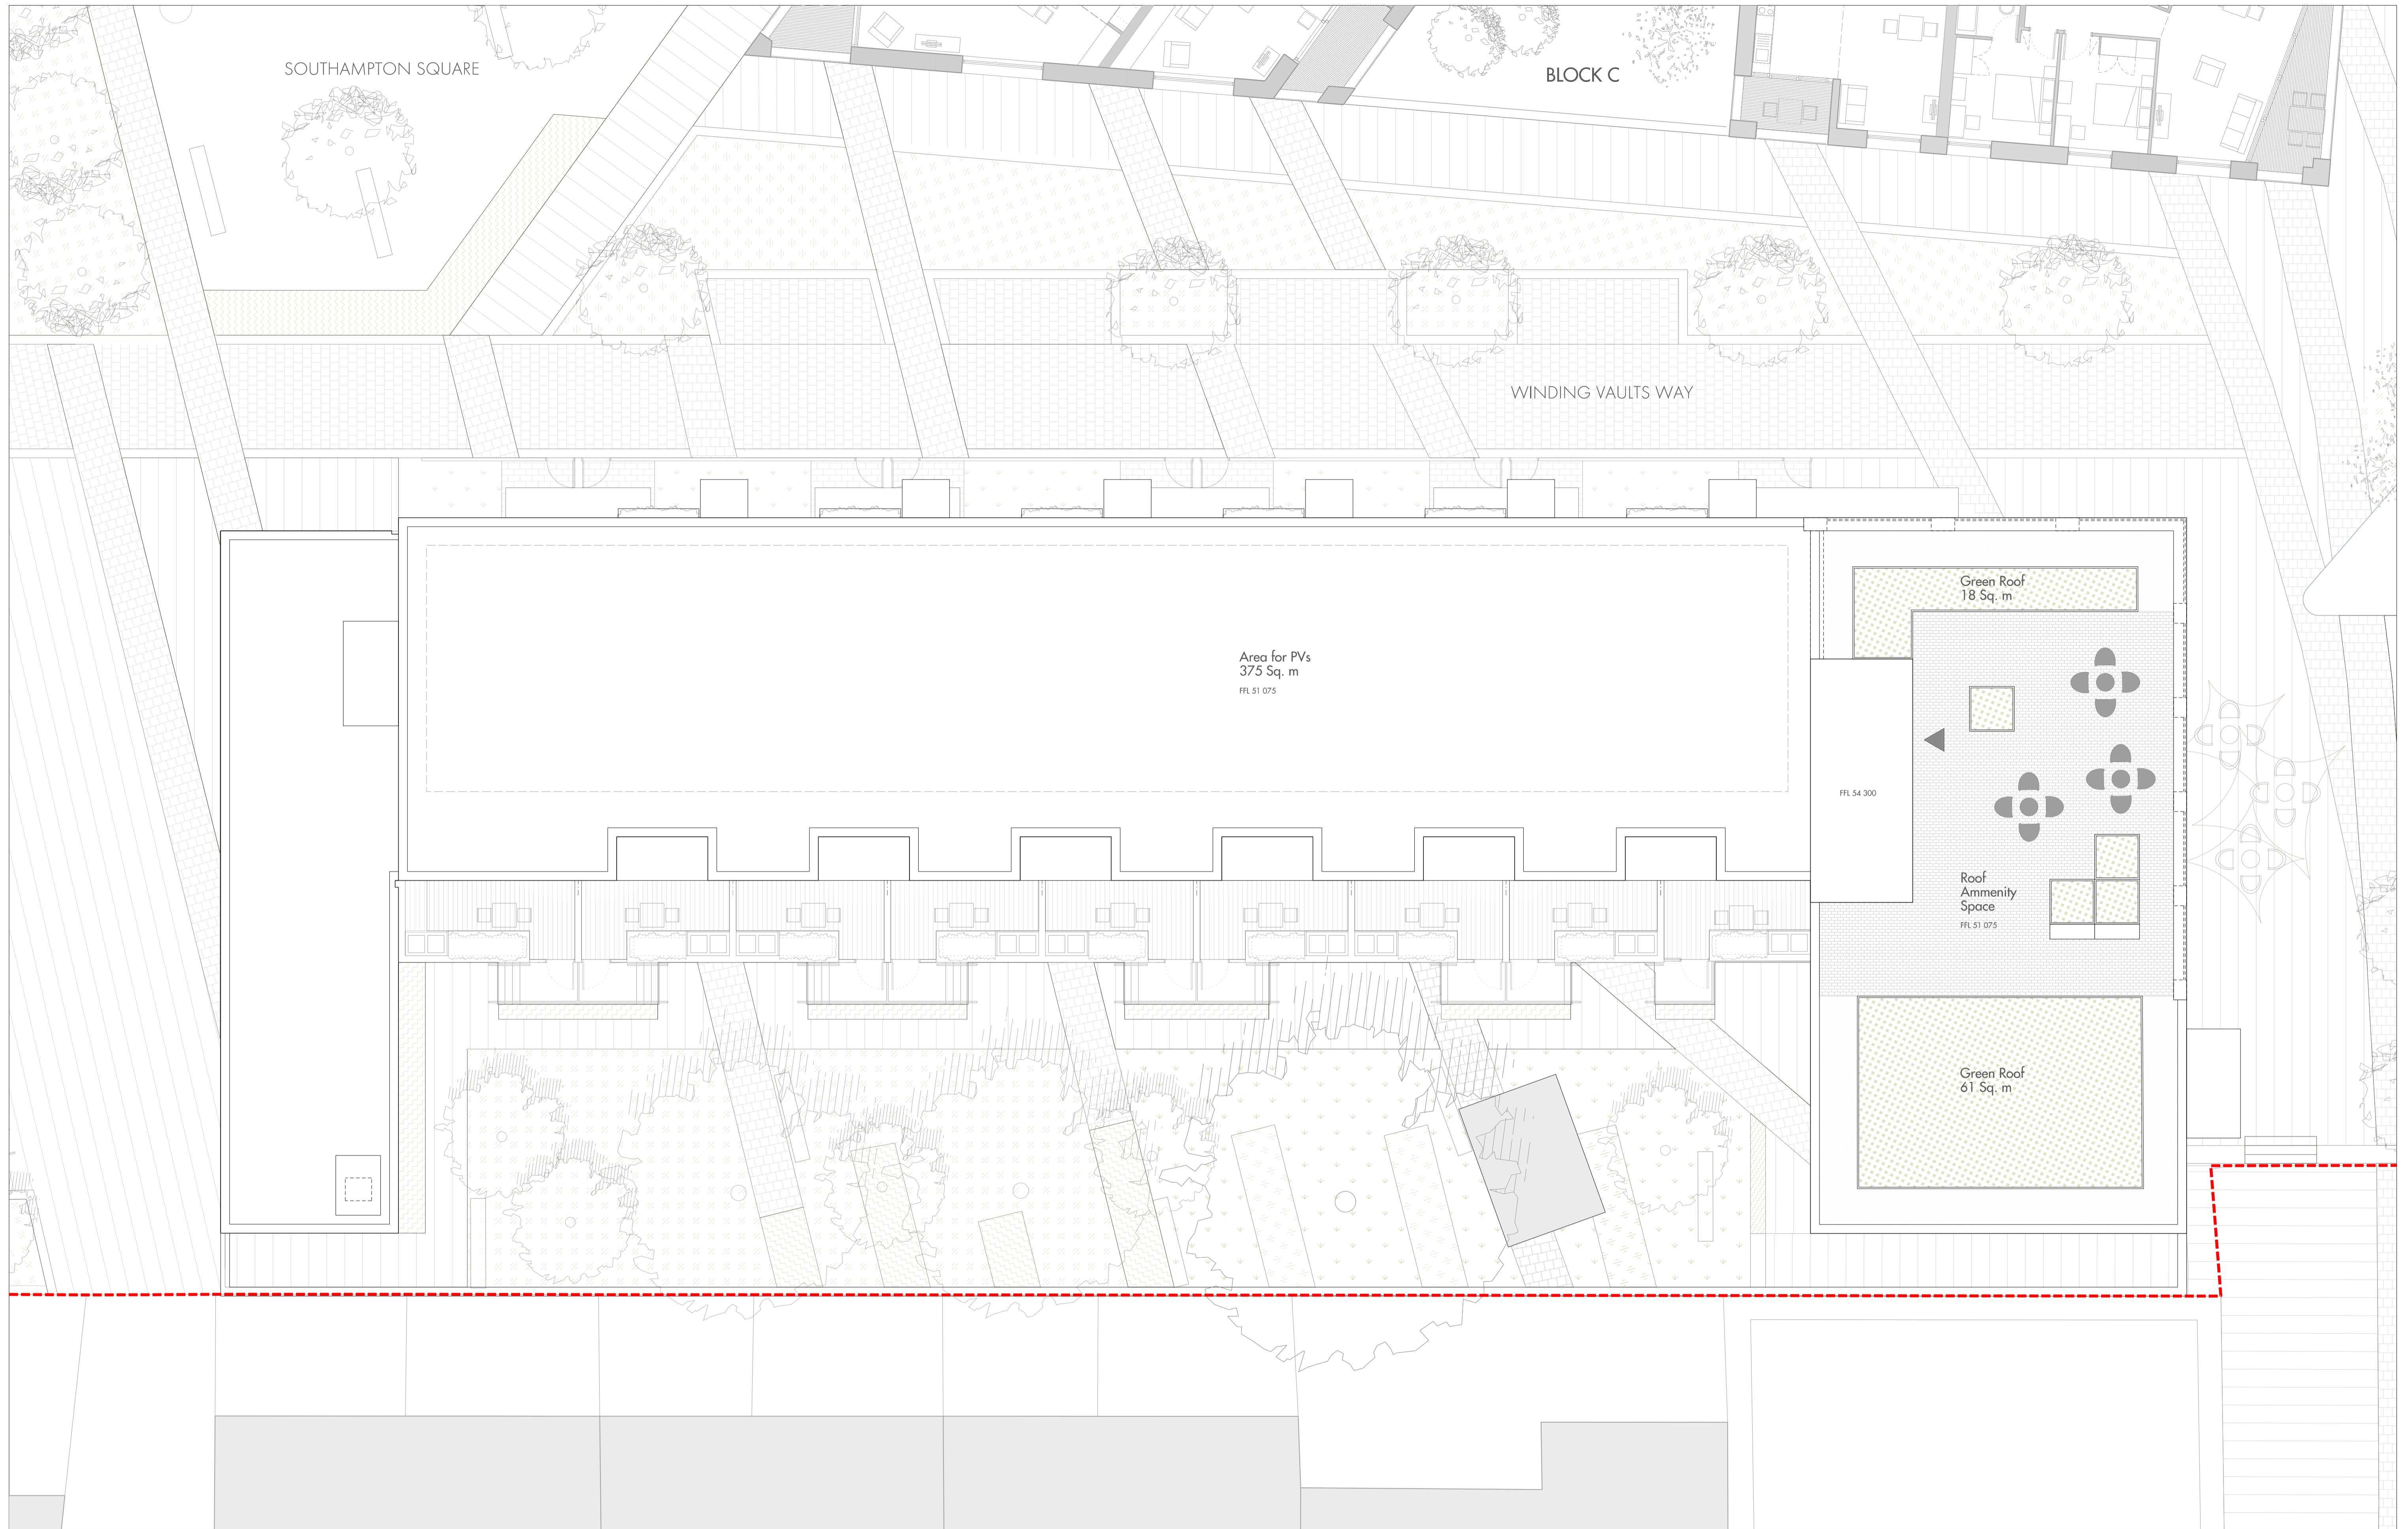

SOUTHAMPTON SQUARE

BLOCK C

WINDING VAULTS WAY


Area for PVs  
375 Sq. m  
FFL 51 075

Green Roof  
18 Sq. m

Roof Amenity Space  
FFL 51 075


Green Roof  
61 Sq. m

FFL 54 300

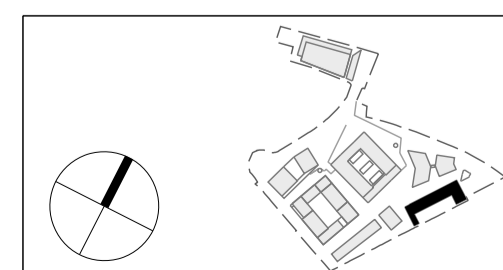

Do not scale from this drawing. Use figured dimensions only. Figured dimensions are in millimetres. All levels are in metres. All dimensions and levels shall be verified on site before proceeding with works. Detailed site survey to be carried out to verify positions and level relationships with site features and ordnance survey. The Architect must be notified of any discrepancy. Where building components are described in the specification as Descriptive Specification - (Contractor Design) elements shown on this drawing pertaining to those components are to be read as 'Issued for Design Intent only'.  
Allies & Morrison is not responsible for any errors caused by the transmission, translation, software or computer systems. Allies & Morrison is not responsible for nor shall be liable for the consequences of any use made of the drawings or models other than that for which they were produced by Allies & Morrison for the Client.


REV	DATE	DESCRIPTION	CKD	REV	DATE	DESCRIPTION	CKD
P1	30/06/17	ISSUED FOR PLANNING	AMC				

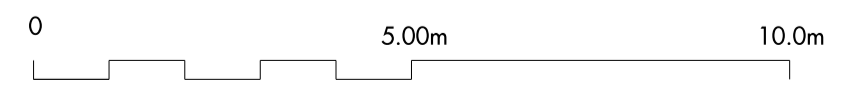


Allies and Morrison  
85 Southwark Street  
London SE1 0HX  
020 7921 0100  
020 7921 0101  
info@alliesandmorrison.com  
A&M JOB NO: 1095

CAMDEN GOODS YARD  
BLOCK D  
ROOF PLAN  
1095\_04\_07\_105  
SCALE 1:100 @A1



P1  
Revision

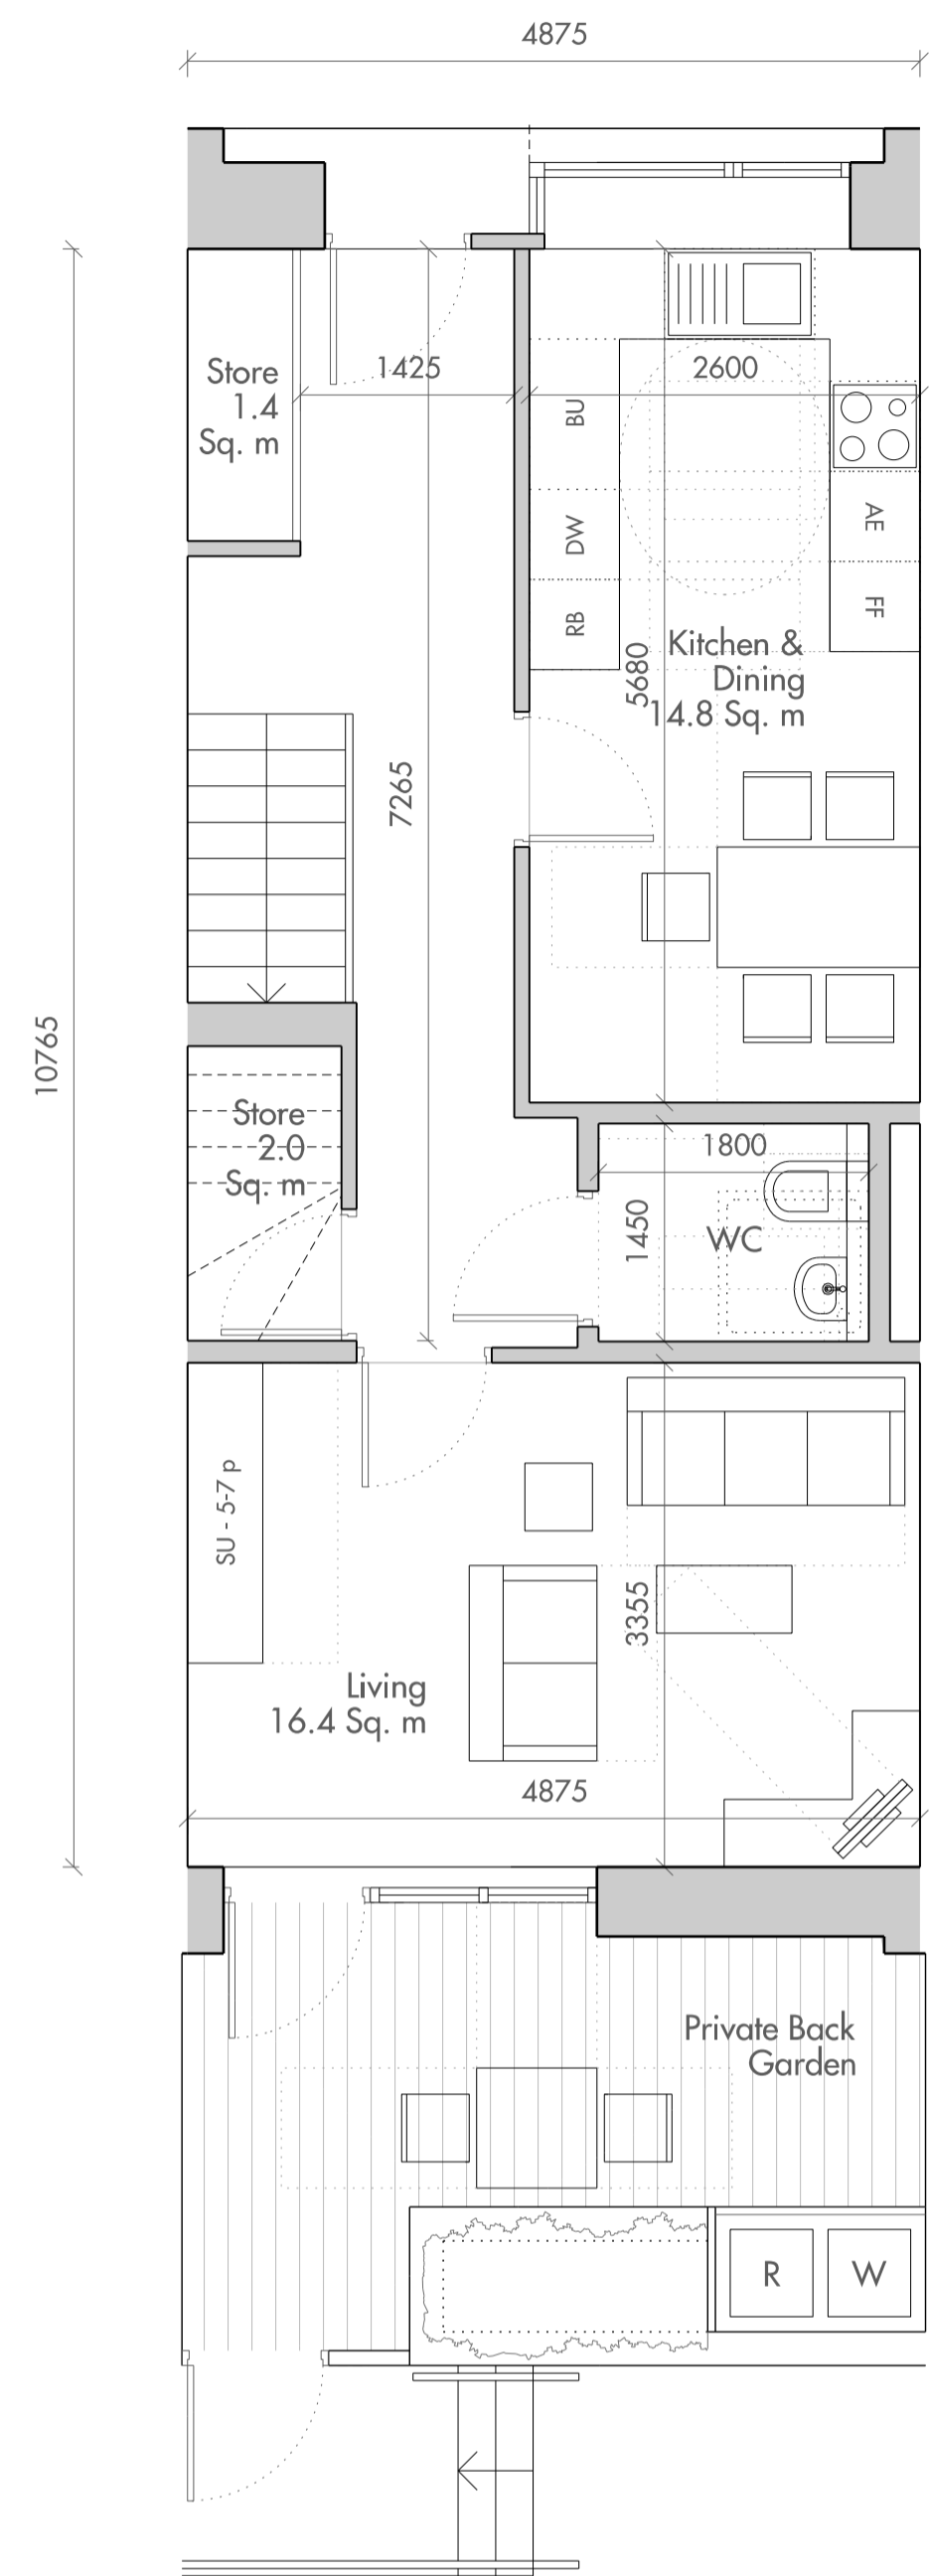

01 Block D : Type1 Social Rented Unit 3 Bed Duplex (5 person)  
105 sqm

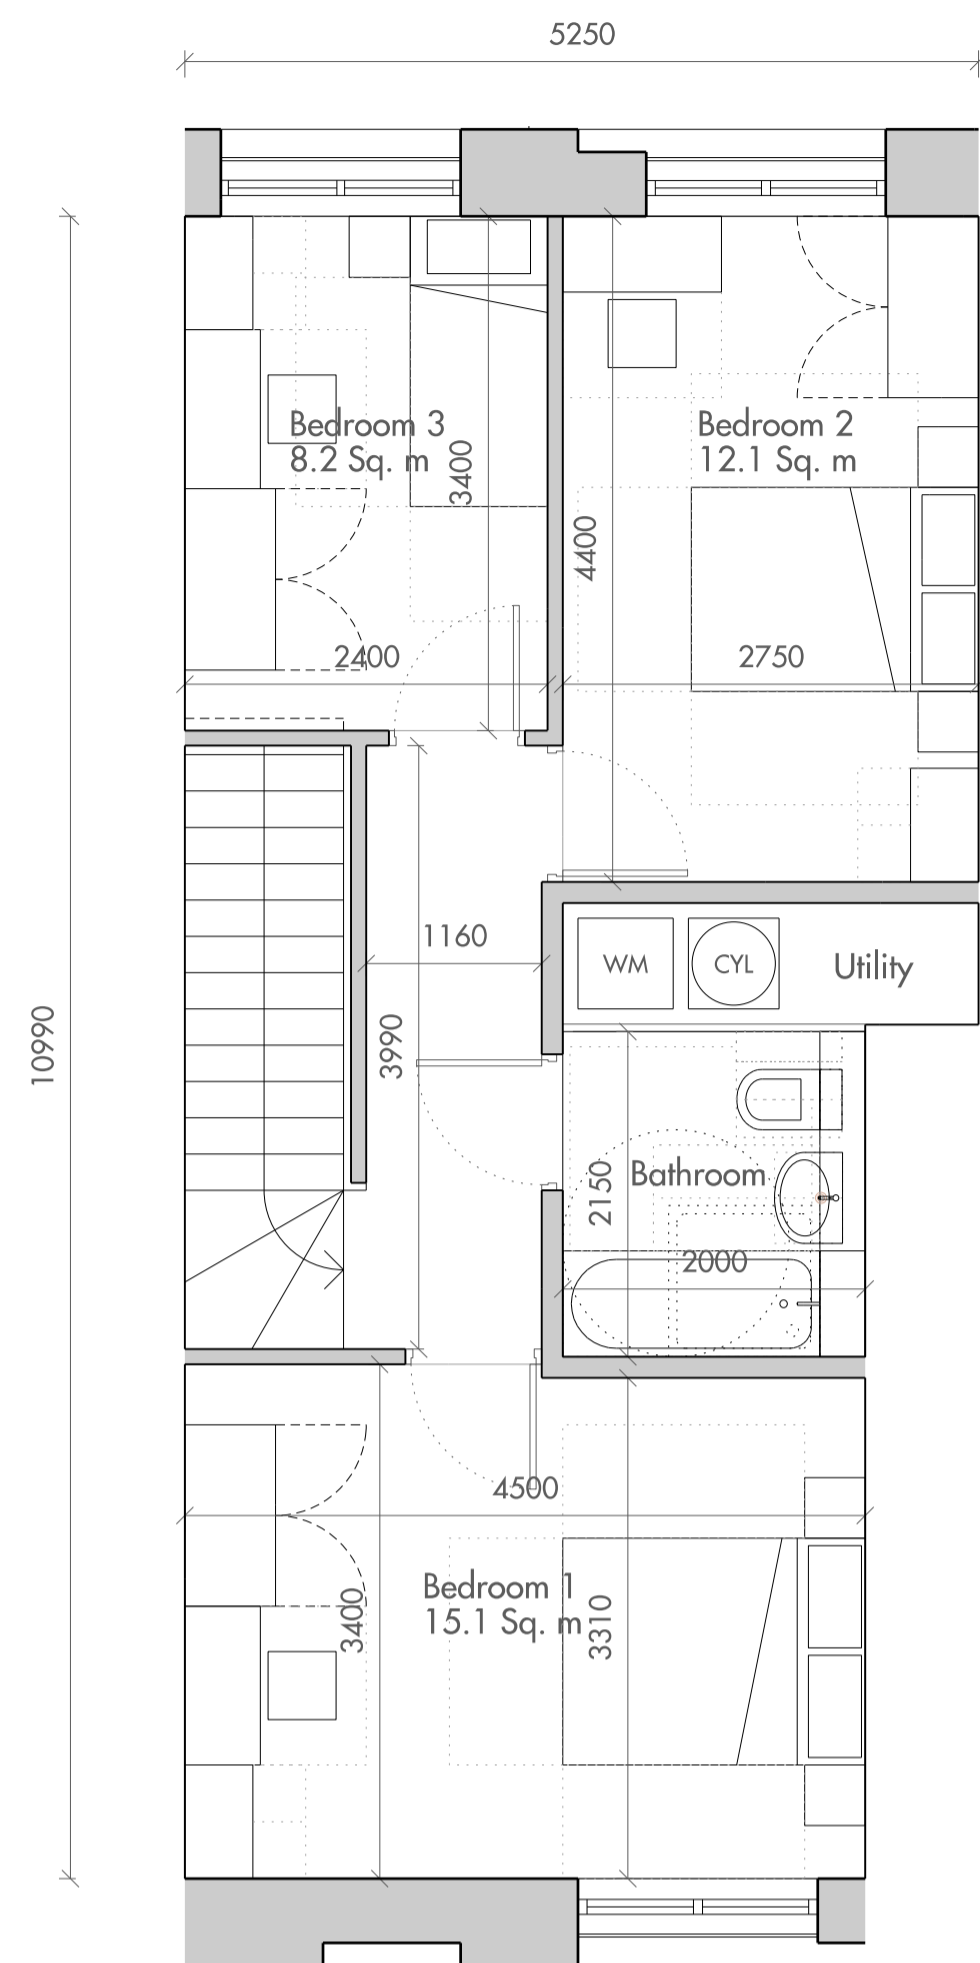

02 Block D : Type2 Intermediate Rented Unit 2 Bed (3 person)  
68 sqm

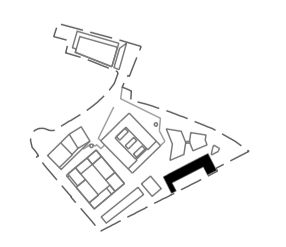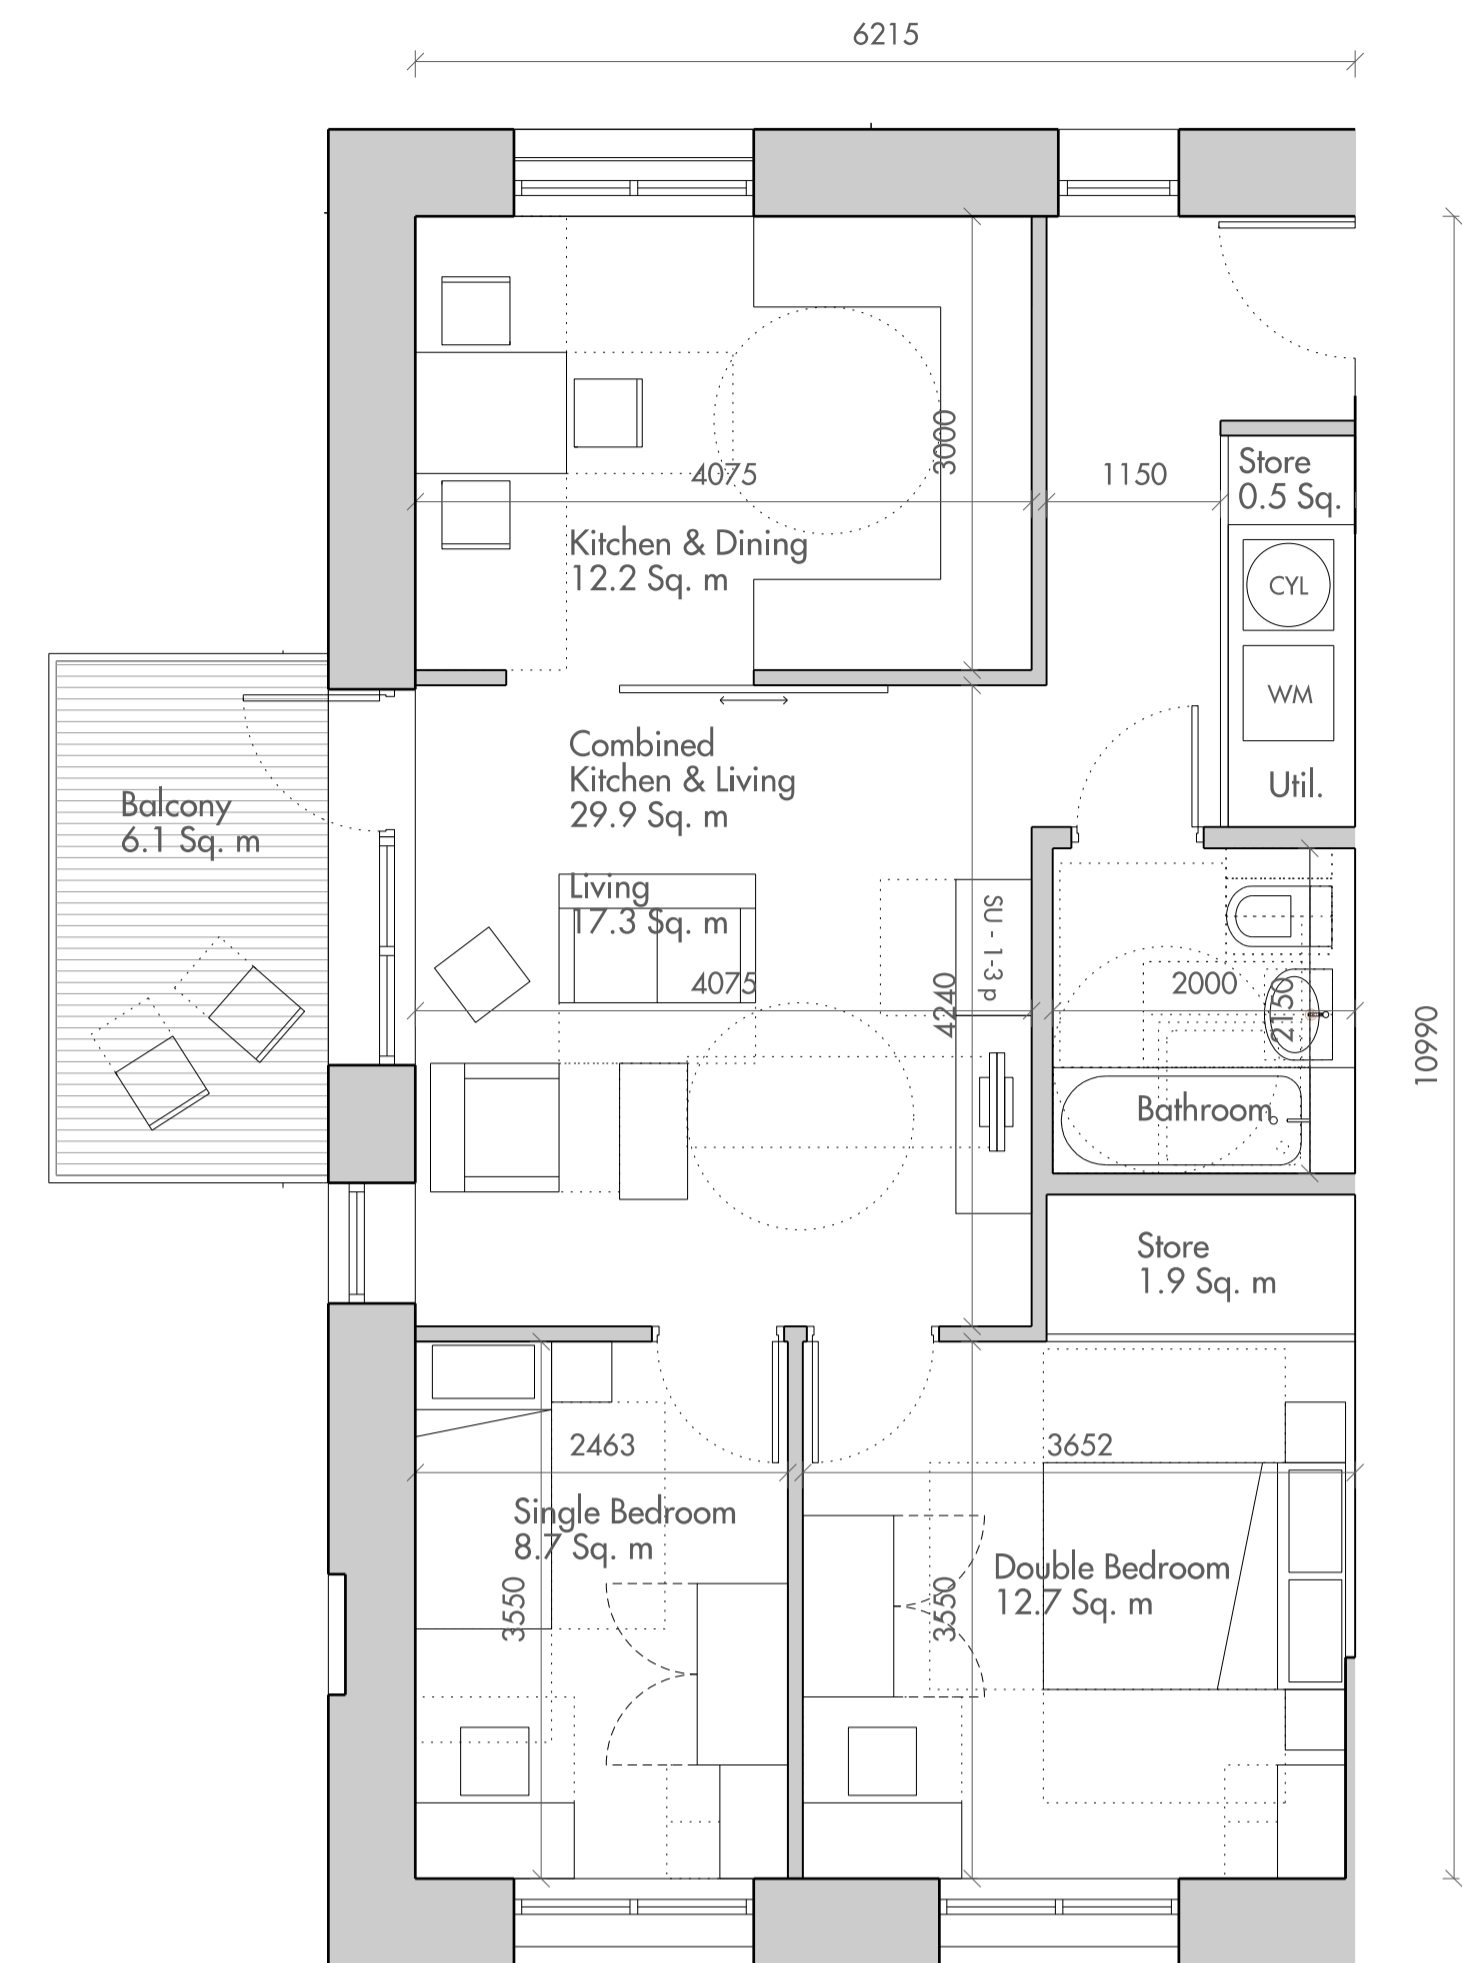

Do not scale from this drawing. Use figured dimensions only. Figured dimensions are in millimetres. All levels are in metres. All dimensions and levels shall be verified on site before proceeding with works. Detailed site survey to be carried out to verify positions and level relationships with site features and ordnance survey. The Architect must be notified of any discrepancy. Where building components are described in the specification as Descriptive Specification - (Contractor Design) elements shown on this drawing pertaining to those components are to be read as 'Issued for Design Intent only'.  
Allies & Morrison is not responsible for any errors caused by the transmission, translation, software or computer systems. Allies & Morrison is not responsible for nor shall be liable for the consequences of any use made of the drawings or models other than that for which they were produced by Allies & Morrison for the Client.



REV	DATE	DESCRIPTION	CKD	REV	DATE	DESCRIPTION	CKD
P1	30/06/17	ISSUED FOR PLANNING	MCA				

NOTES





Allies and Morrison  
85 Southwark Street  
London SE1 0HX  
020 7921 0100  
020 7921 0101  
info@alliesandmorrison.com  
A&M JOB NO: 1095



CAMDEN GOODS YARD  
BLOCK D  
UNIT TYPES 1-2  
1095\_04\_07\_500  
SCALE 1:50@A1

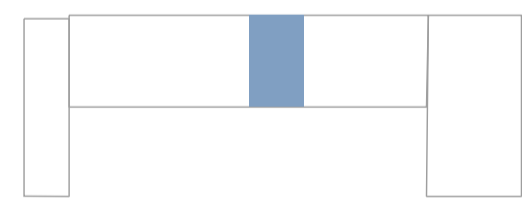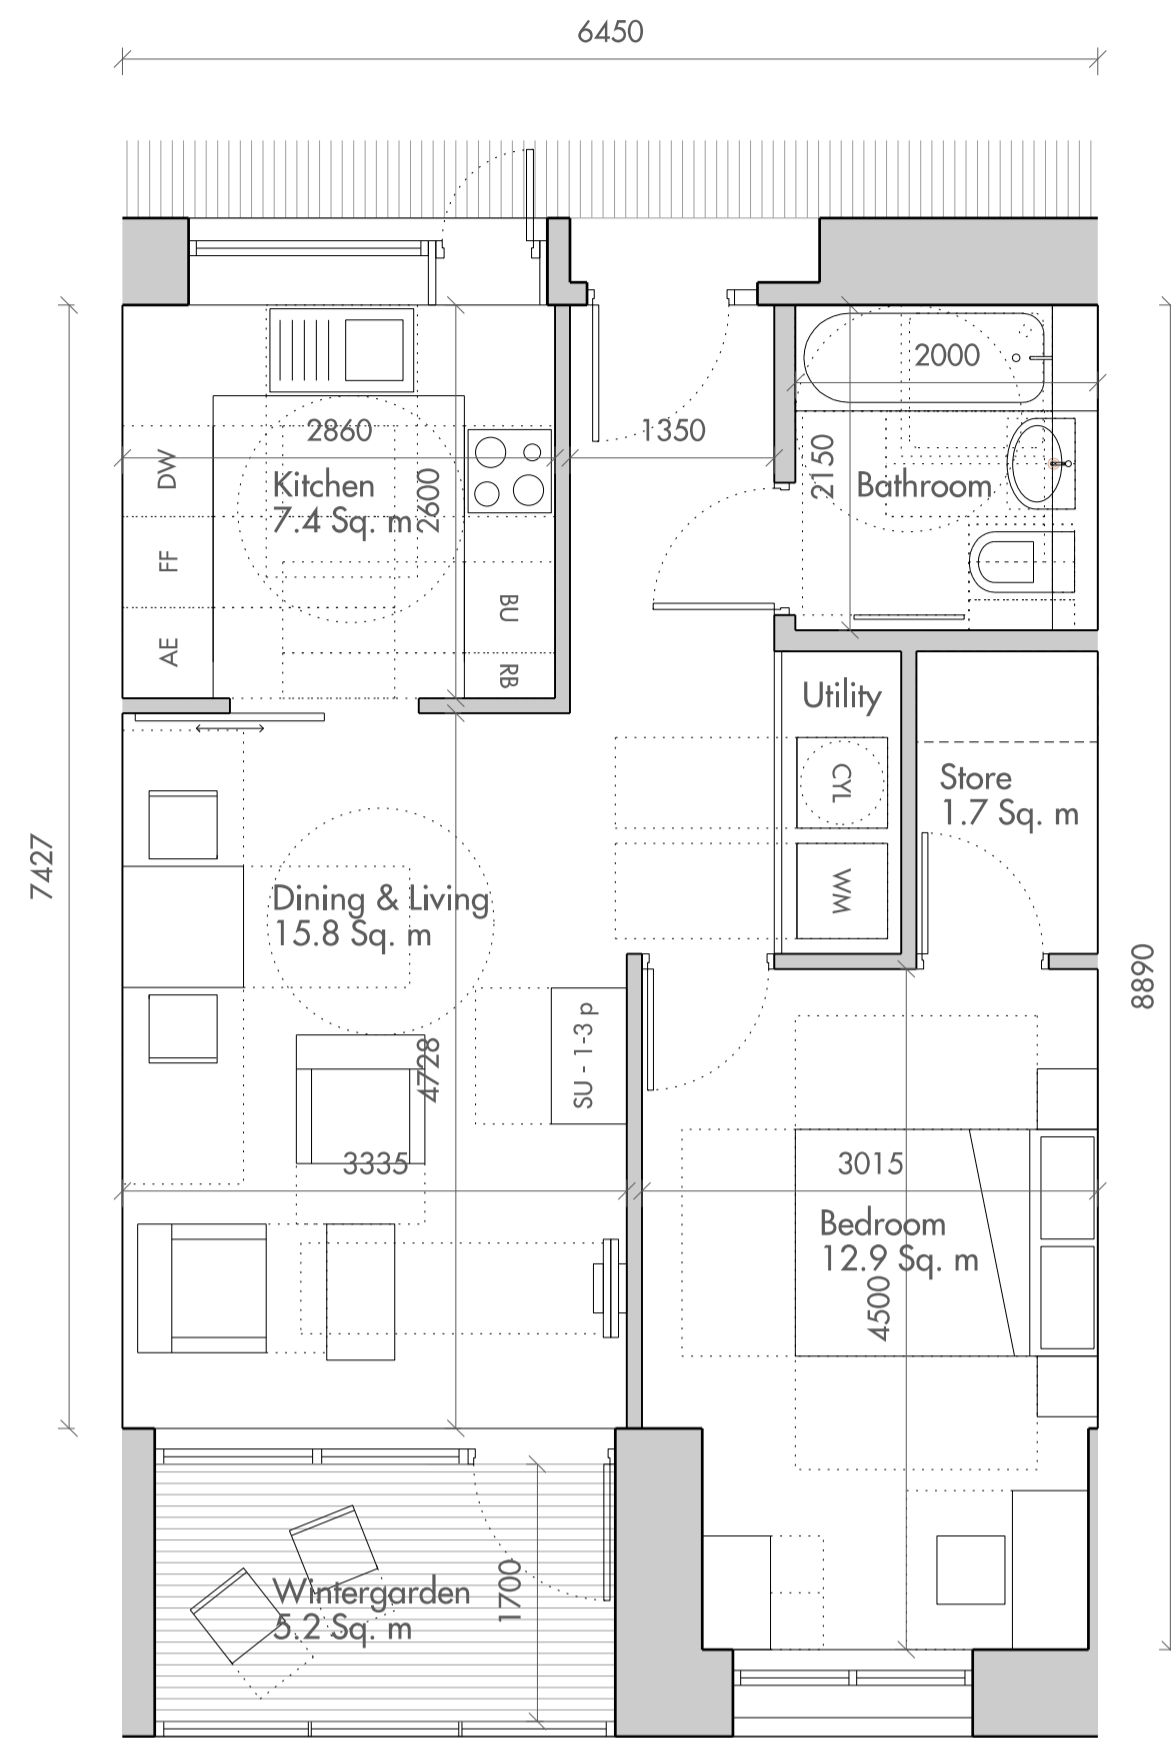

01 Block D : Type3 Intermediate Rented Unit 1 Bed (2 person)  
52 sqm

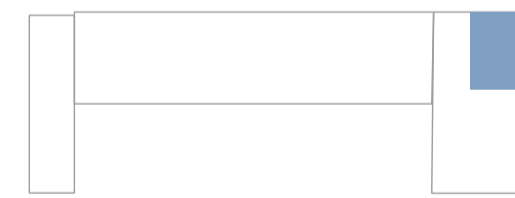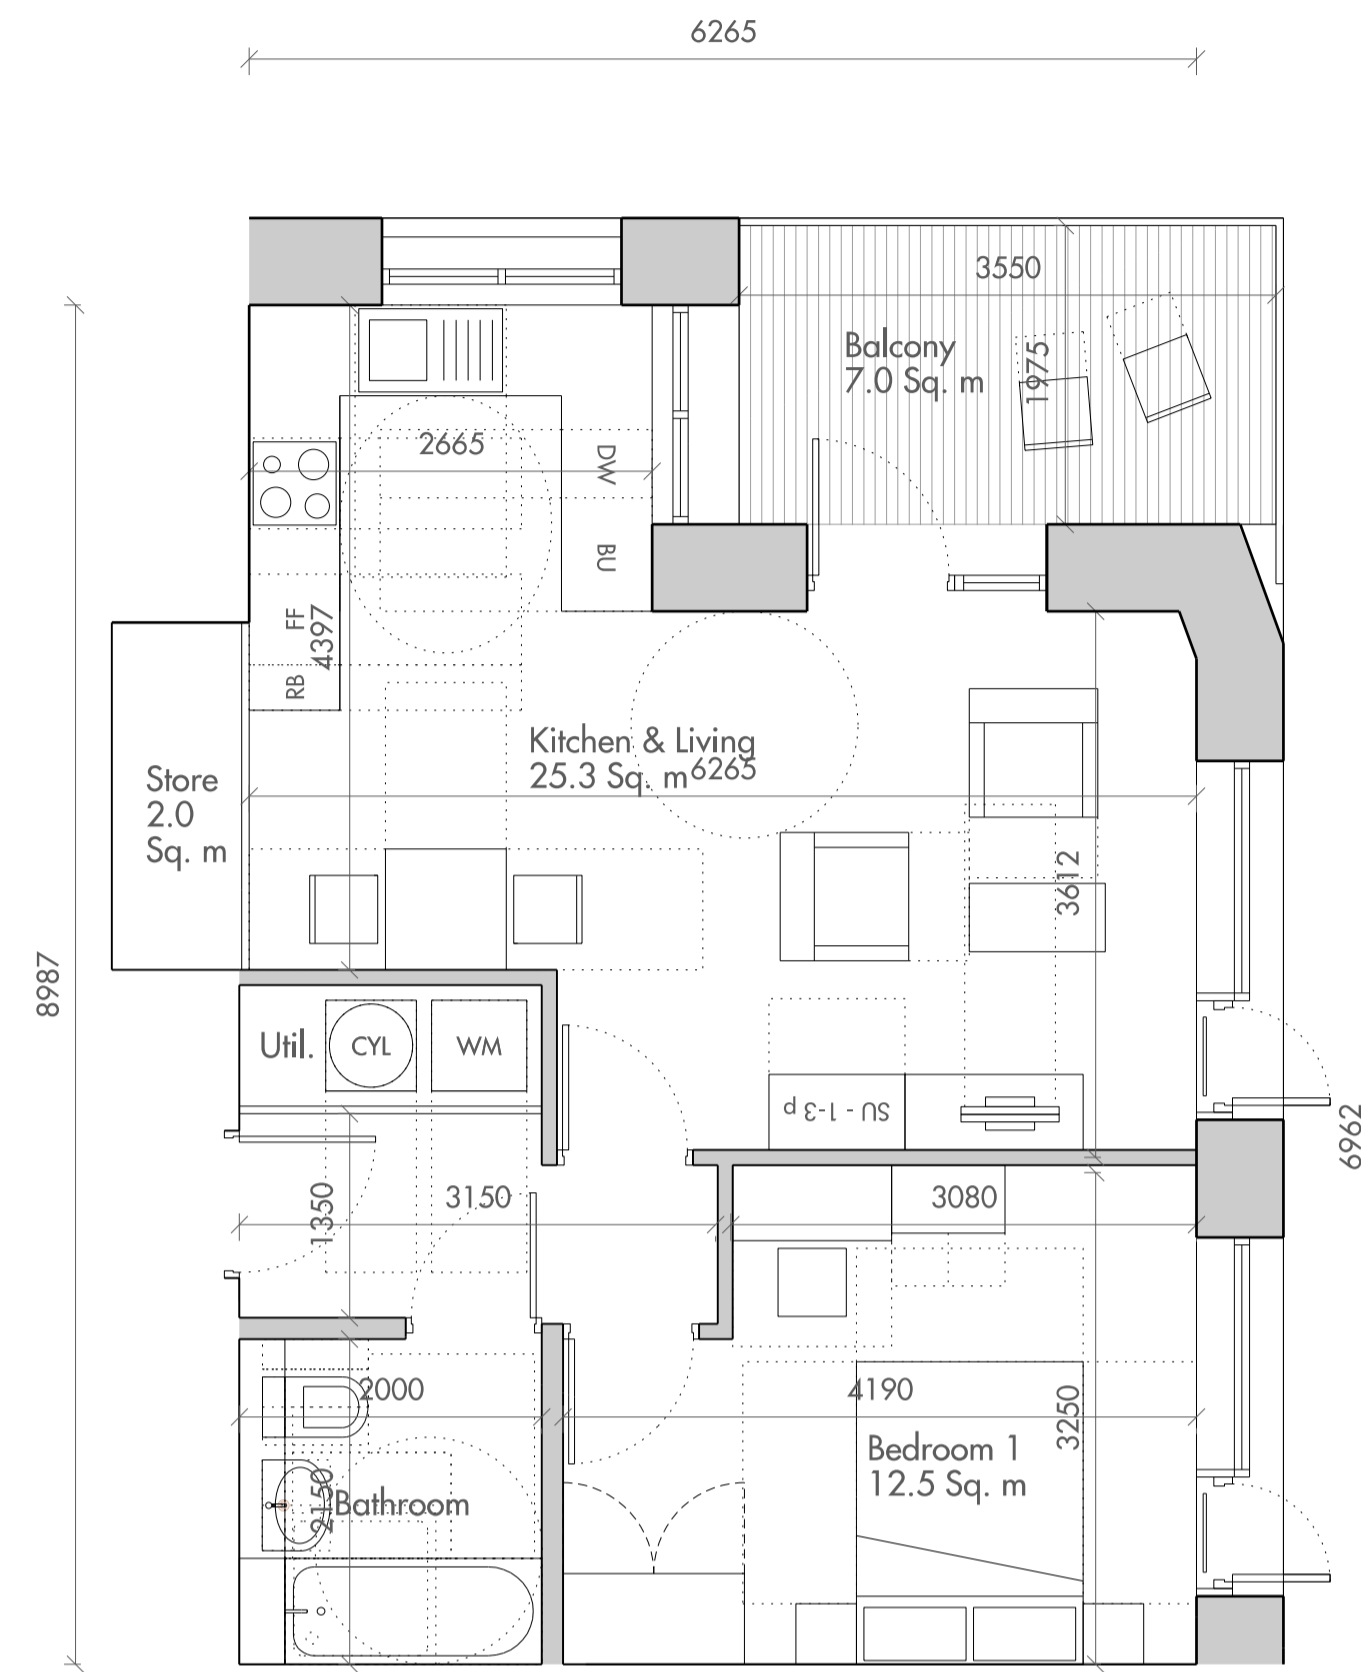

02 Block D : Type4 Intermediate Rented Unit 1 Bed (2 person)  
51 sqm

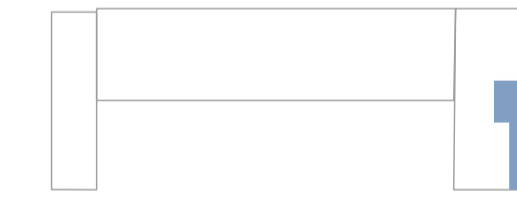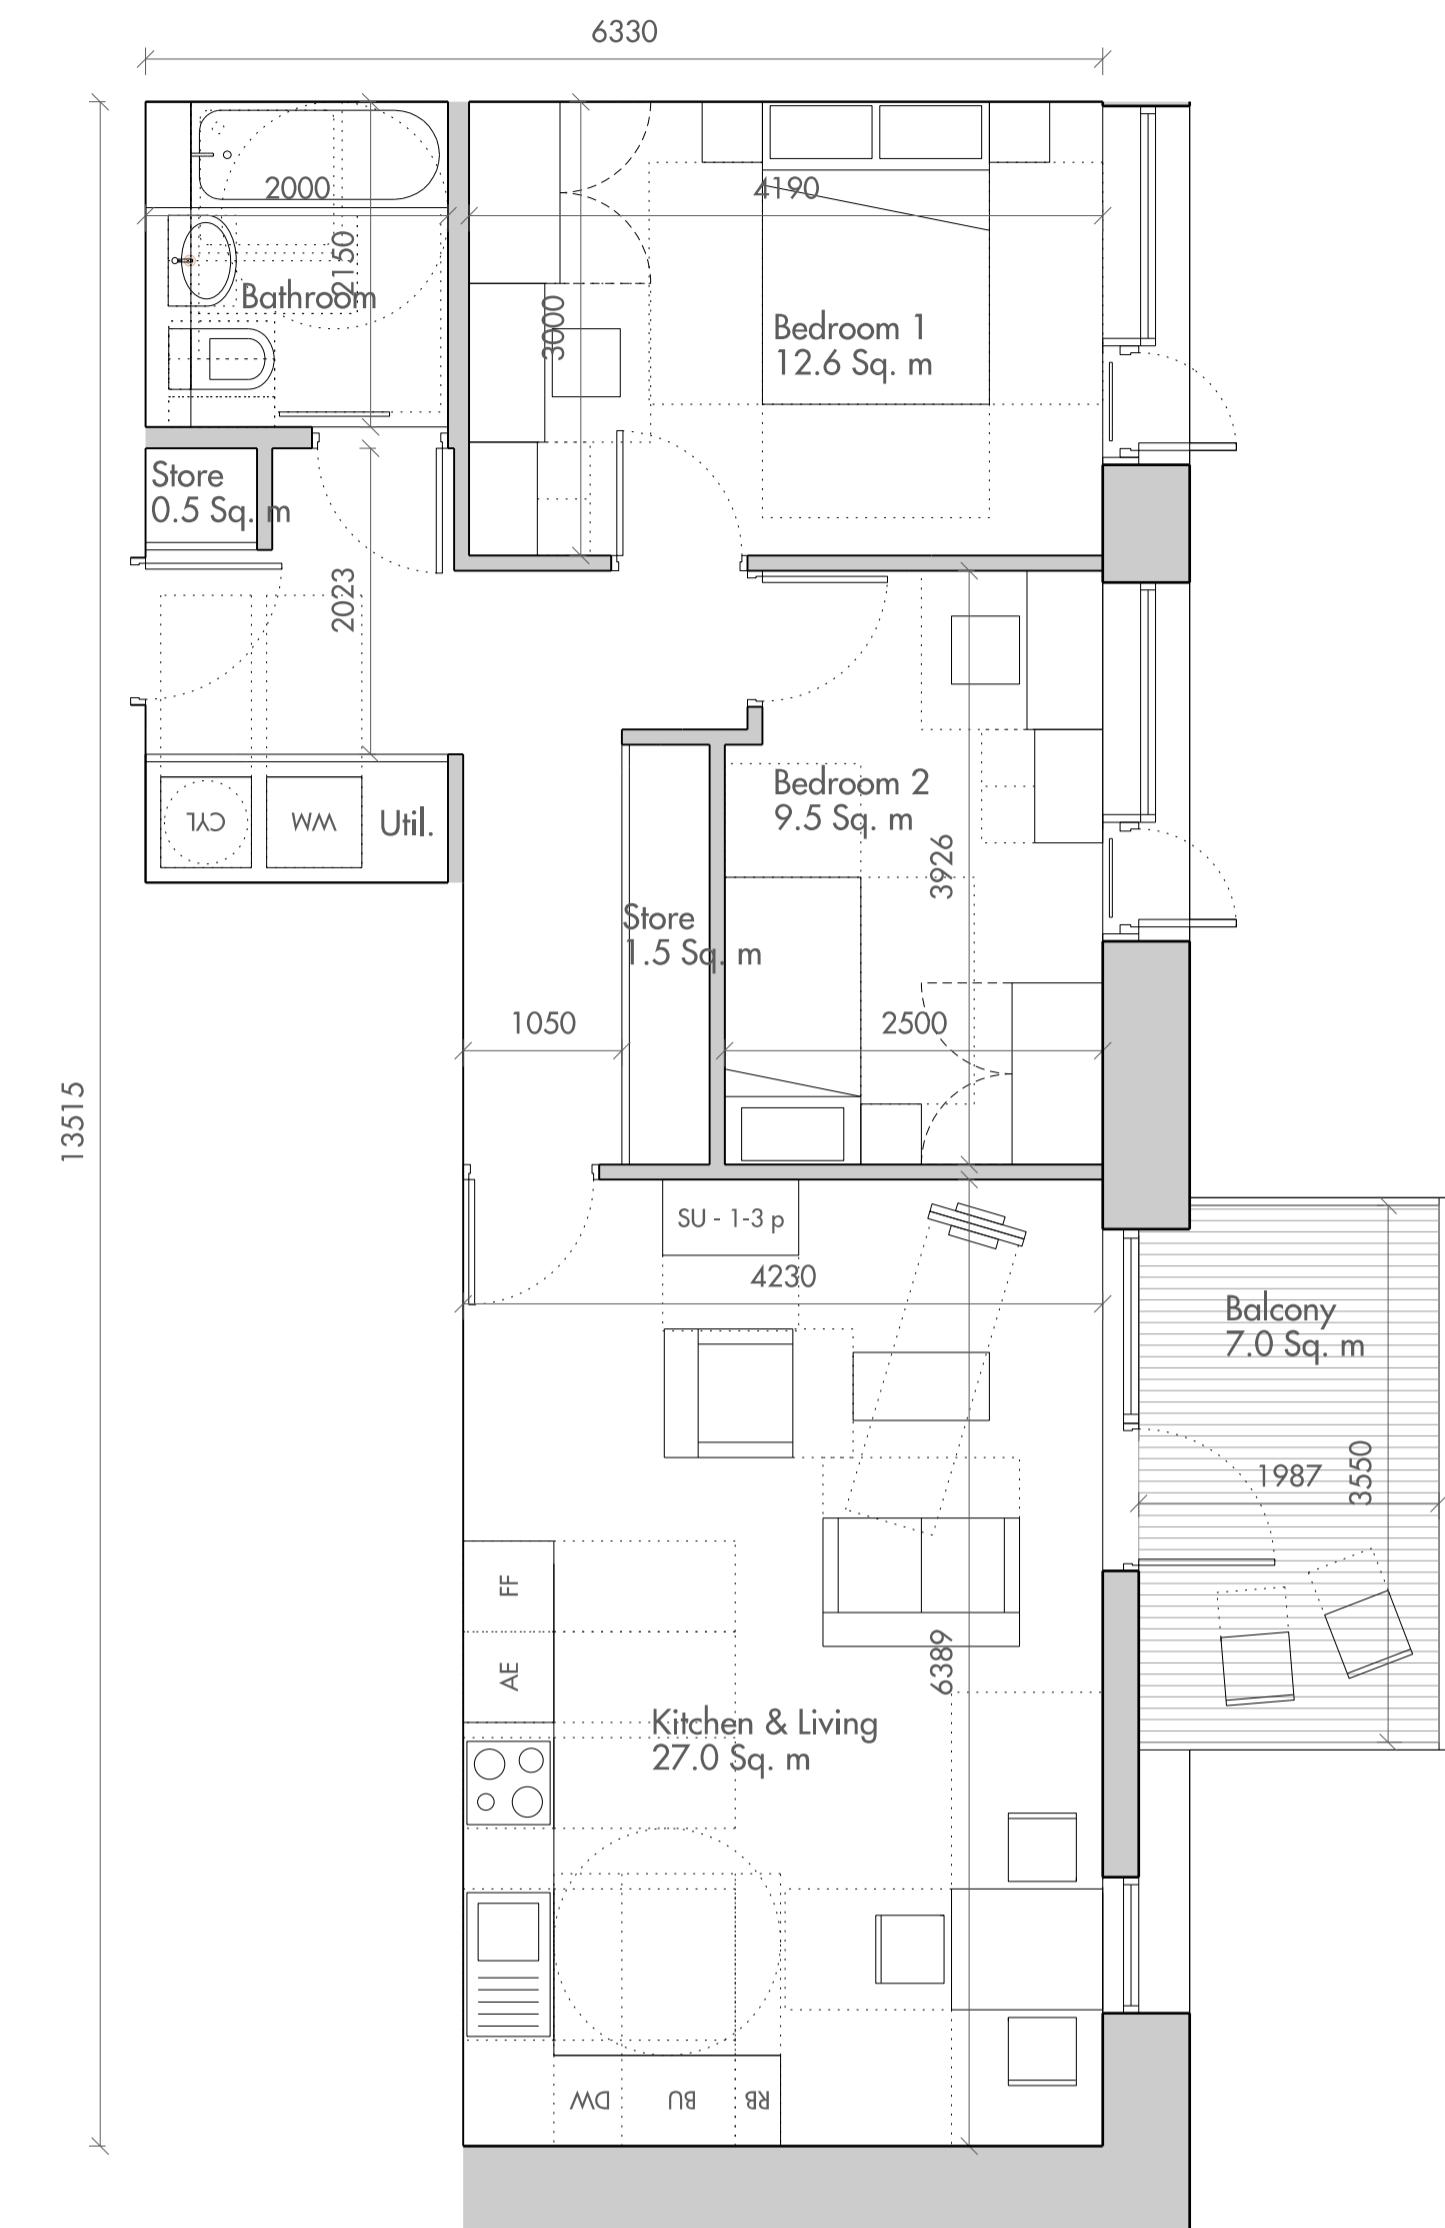

03 Block D : Type5 Intermediate Rented Unit 2 Bed (3 person)  
68 sqm

Do not scale from this drawing. Use figured dimensions only. Figured dimensions are in millimetres. All levels are in metres. All dimensions and levels shall be verified on site before proceeding with works. Detailed site survey to be carried out to verify positions and level relationships with site features and ordnance survey. The Architect must be notified of any discrepancy. Where building components are described in the specification as Descriptive Specification - (Contractor Design) elements shown on this drawing pertaining to those components are to be read as 'Issued for Design Intent only'.  
Allies & Morrison is not responsible for any errors caused by the transmission, translation, software or computer systems. Allies & Morrison is not responsible for nor shall be liable for the consequences of any use made of the drawings or models other than that for which they were produced by Allies & Morrison for the Client.

REV	DATE	DESCRIPTION	CKD	REV	DATE	DESCRIPTION	CKD
P1	30/06/17	ISSUED FOR PLANNING	MCA				

NOTES



Allies and Morrison  
85 Southwark Street  
London SE1 0HX  
020 7921 0100  
020 7921 0101  
info@alliesandmorrison.com  
A&M JOB NO: 1095

CAMDEN GOODS YARD  
BLOCK D  
UNIT TYPES 3-5  
1095\_04\_07\_501  
SCALE 1:50@A1