




EXISTING NORTH WEST ELEVATION

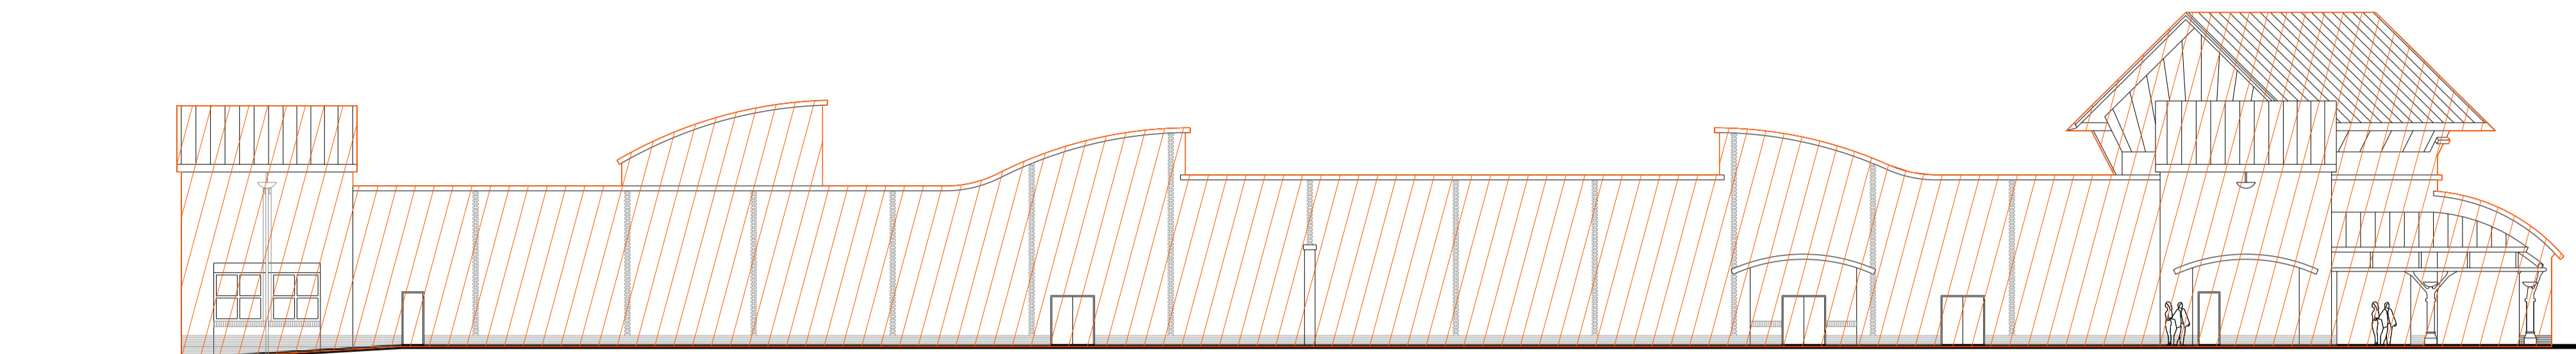

EXISTING SOUTH EAST ELEVATION

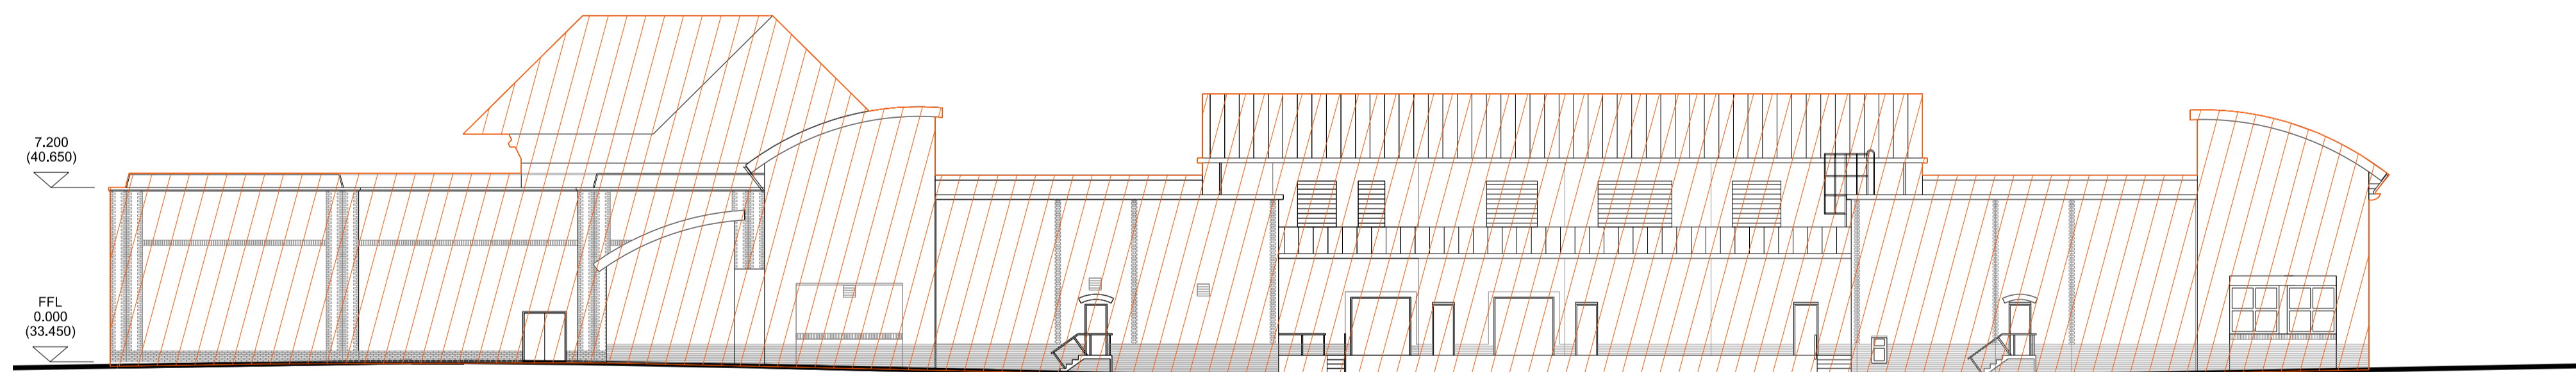


EXISTING SOUTH WEST ELEVATION

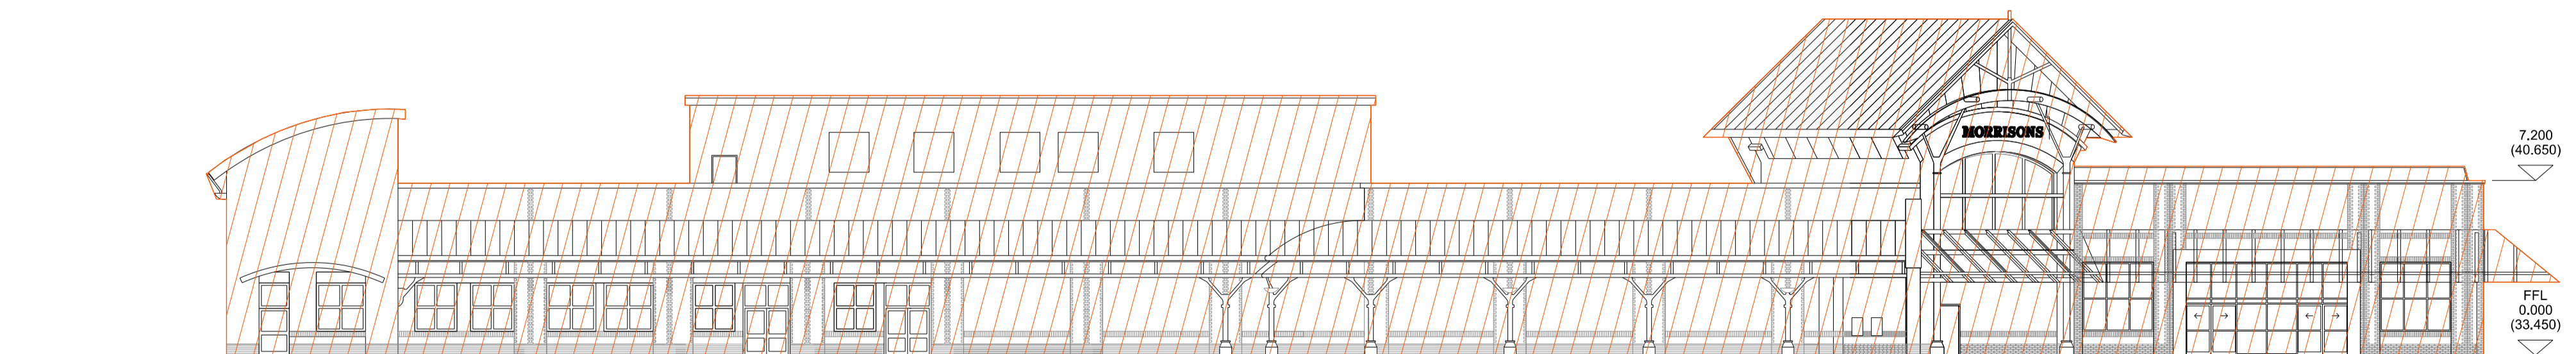

EXISTING NORTH EAST ELEVATION

Do not scale from this drawing. Use figured dimensions only. Figured dimensions are in millimetres. All levels are in metres. All dimensions and levels shall be verified on site before proceeding with works. Detailed site survey to be carried out to verify positions and level relationships with site features and ordnance survey. The Architect must be notified of any discrepancy. Where building components are described in the specification as Descriptive Specification - (Contractor Design) elements shown on this drawing pertaining to those components are to be read as 'Issued for Design Intent only'.
Allies & Morrison is not responsible for any errors caused by the transmission, translation, software or computer systems. Allies & Morrison is not responsible for nor shall be liable for the consequences of any use made of the drawings or models other than that for which they were produced by Allies & Morrison for the Client.

REV	DATE	DESCRIPTION	CKD	REV	DATE	DESCRIPTION	CKD
P1	30/06/2017	ISSUED FOR PLANNING	MCA				

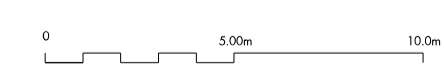

EXISTING BUILDING / STRUCTURE TO BE DEMOLISHED

Allies and Morrison
 85 Southwark Street
 London SE1 0HX
 telephone 020 7921 0100
 facsimile 020 7921 0101
 email info@alliesandmorrison.com
 A&M JOB NO: 1095

CAMDEN GOODS YARD
 MASTERPLAN DRAWINGS
 DEMOLITION_MAIN SITE ELEVATIONS
 1095_00_07_003
 SCALE 1:200@A1 1:400@A3

P1
 Revision