



Structural & Architectural Design(S3DA)
www.s3da-design.com
Haideen.Droid Senior Professional Structural Eng.
Email: haideen.droid@comelite-arch.com
Phone: +44 1355377206

1. THE CONTRACTOR MUST CHECK ALL DIMENSIONS ON SITE BEFORE COMMENCING WORK
2. ALL WORK MUST CONFORM TO CURRENT BUILDING REGULATIONS, BRITISH STANDARDS & CODES OF PRACTICE AND NHBC STANDARDS
3. THESE DRAWINGS ARE TO BE READ IN CONJUNCTION WITH ALL RELEVANT DESIGNER, ENGINEER OR SPECIALIST DRAWINGS AND SPECIFICATIONS
4. ALL DIMENSIONS ARE IN MILLIMETERS UNLESS STATED OTHERWISE
5. THE CONTRACTOR IS RESPONSIBLE FOR PROVIDING ALL NECESSARY TEMPORARY SUPPORT TO THE BUILDING AND ANY ADJACENT STRUCTURES

NOTE:

PROJECT TITLE:
REPLACING A WINDOW BY SLIDING DOOR IN THE REAR WALL AND BLOCKING UP OF EXISTING BACK ACCESS DOOR

CLIENT: MS. SARAH O'NEILL

ADDRESS:
82A COLLEGE PLACE, LONDON, NW1 0DJ

TITLE:
EXISTING ROOF PLAN


DRAWING NO: 01 (3)

REV:

DRAWN BY: H.D.

Date: JUN 2017

SCALE: 1:50 @ A3

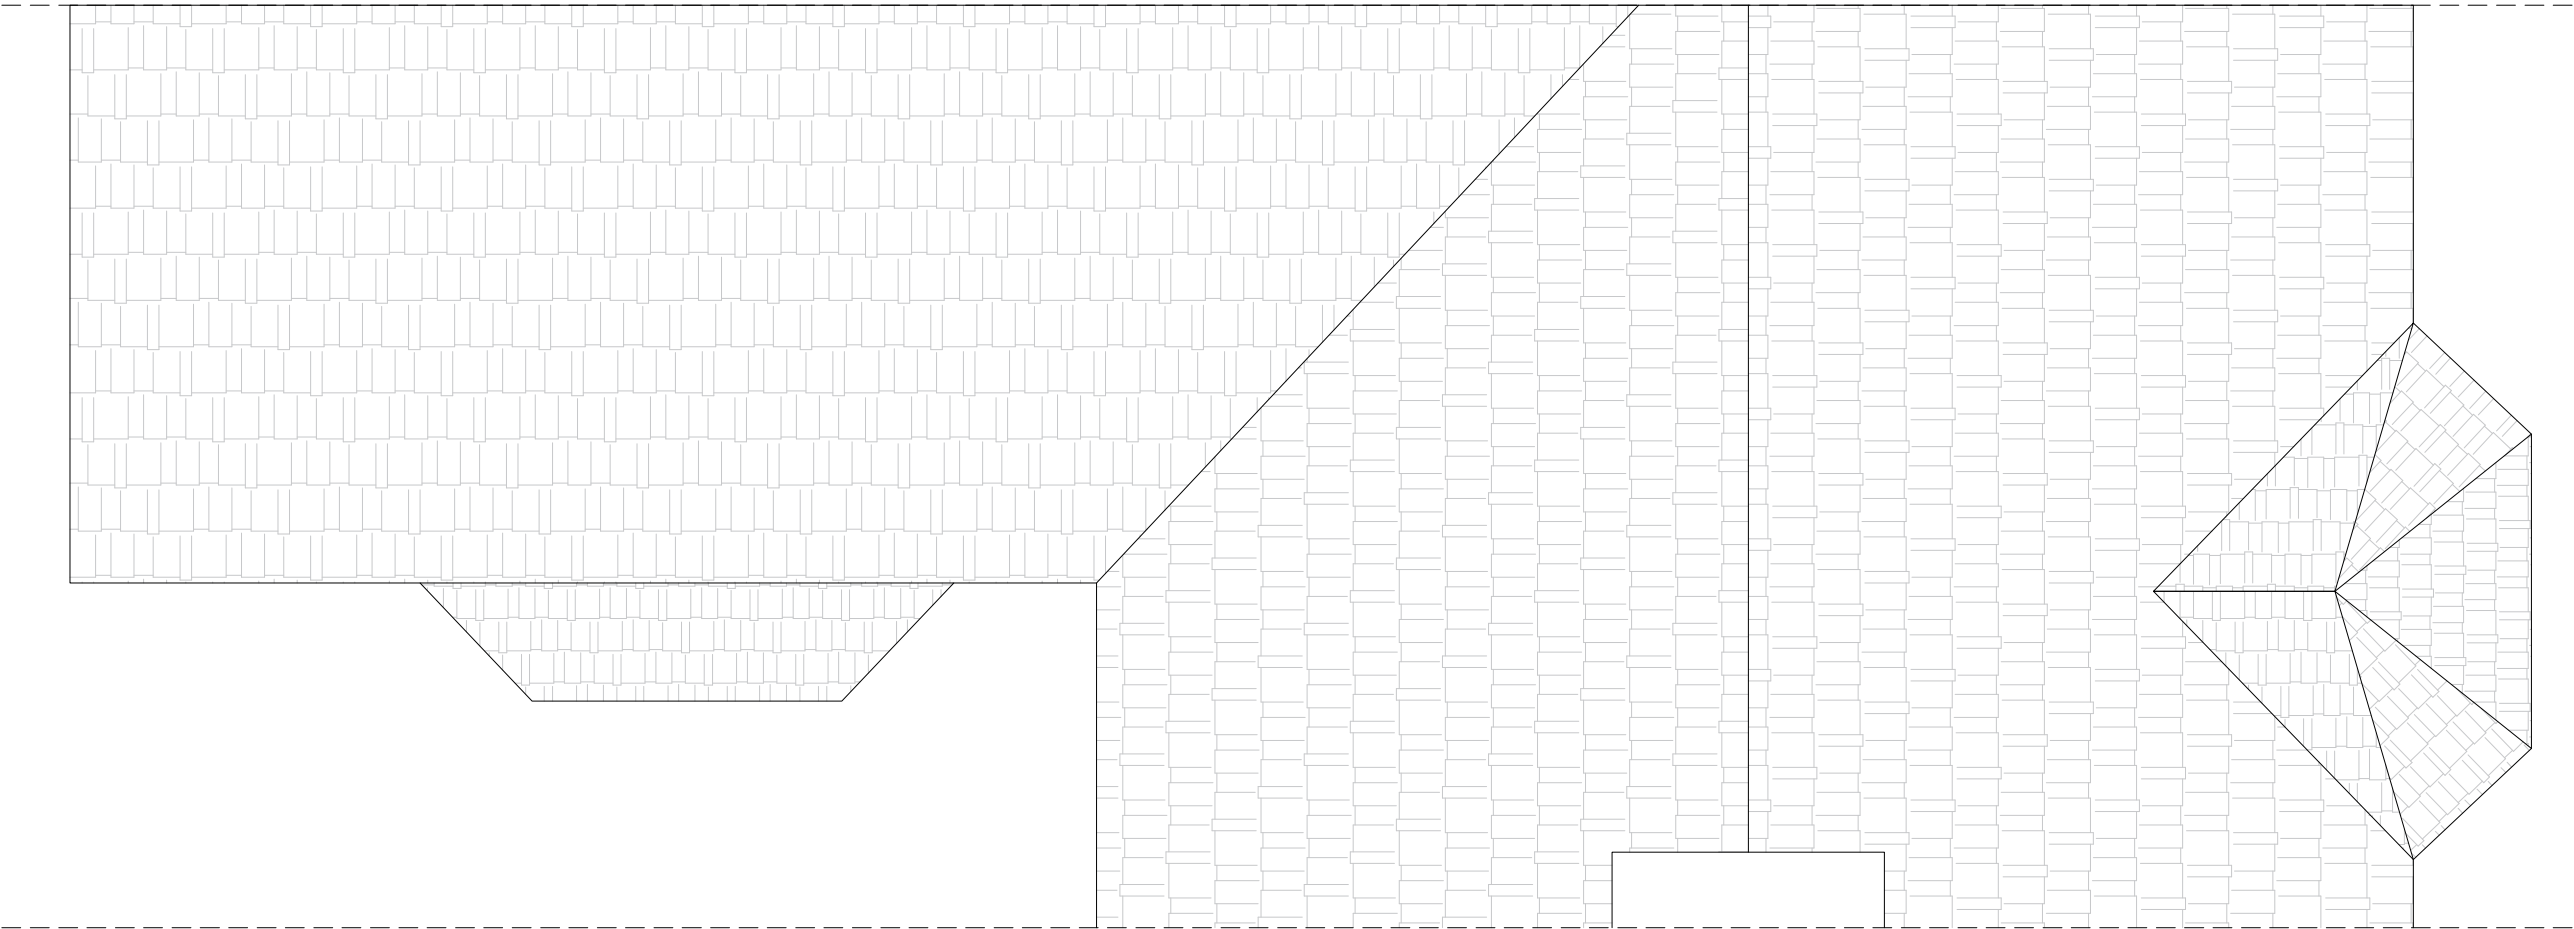

EXISTING ROOF PLAN
scale : 1/50 @A3