


REVISIONS:
 A: 170605: Shopfront reduced to sit within brick piers


Line of new fascia (above) to 10 Earham Street (2016/3158/P)
 Line of new shopfront to 10 Earham Street (2016/3158/P)

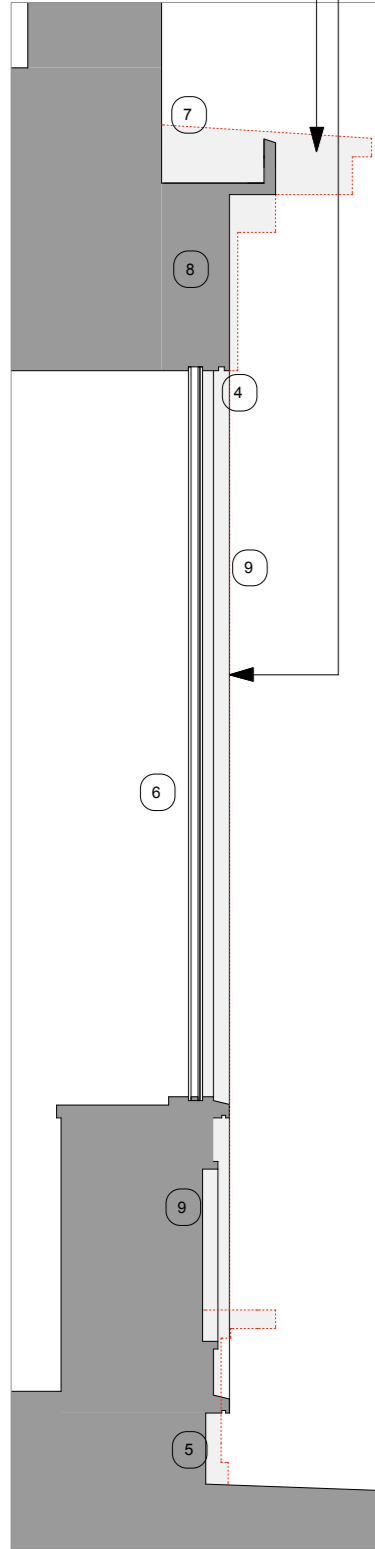


SECTION A-A



FRONT ELEVATION

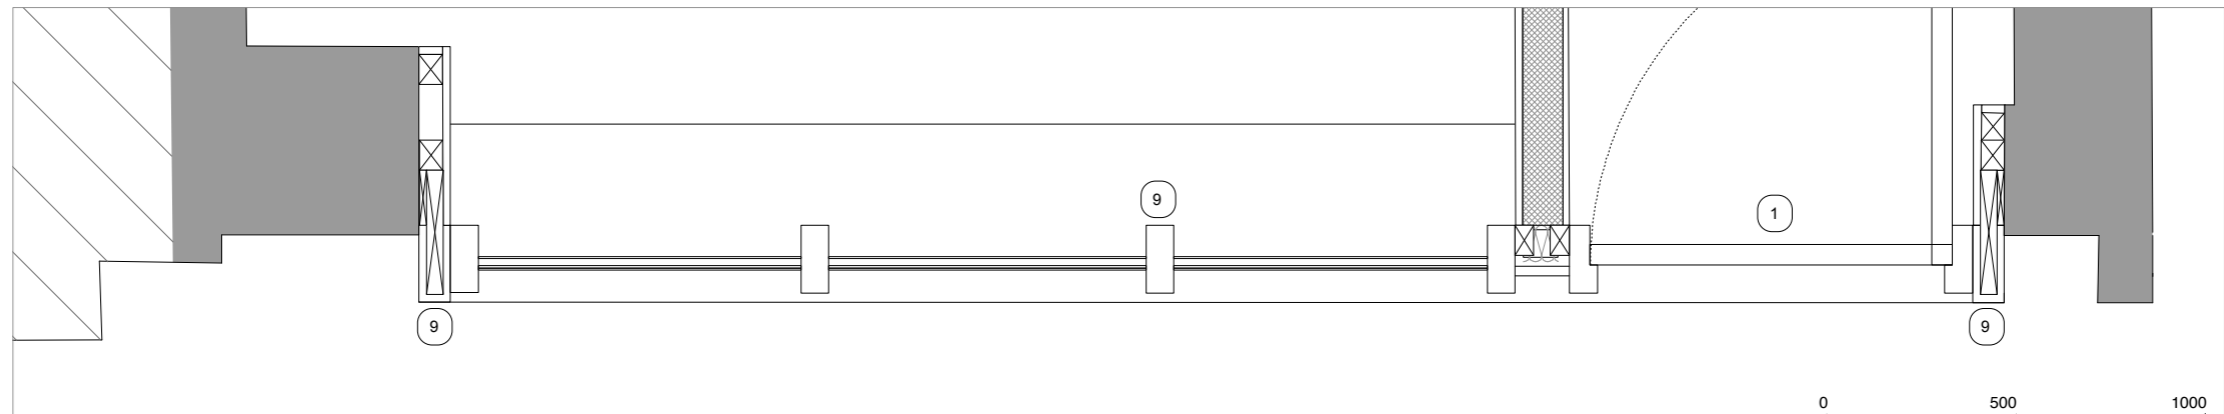

PLAN

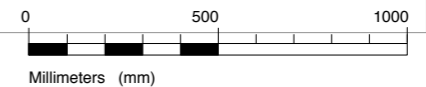

- KEY
- 1 New hardwood panelled door
 - 2 Double glazed fanlight
 - 3 Softwood panelling
 - 4 LED light strip over door
 - 5 Dark grey rendered upstand
 - 6 Double glazed fixed window
 - 7 Steel hanger for window boxes
 - 8 New timber fascia
 - 9 New softwood window frames/cills

NOTE: All timber painted RAL 5003

JOHANNA MOLINEUS ARCHITECTS LTD 22 GREAT CHAPEL STREET LONDON W1F 8FR 0207 734 8320
www.johannamolineus.com

© 2016 johanna molineus architects ltd
 check all dimensions on site prior to commencement of the work
 if the drawing exceeds the quantities in any way the architects are to be informed before work is commenced
 drawing to be read in conjunction with structural engineer's drawings and specification

client

Sarah Churchwell &
 Wyndham Albery

project

12 Earham Street
 London, WC2H 9LN

issue

Section 73

drawing title

Proposed Front Facade
 Elevation and Section A-A

date drawn by revision


Jul 16 PB A

scale checked by drawing

1:20@A3 190.89
 -270

Line of new fascia (above) to 10 Earham Street (2016/3158/P)

Line of new shopfront to 10 Earham Street (2016/3158/P)

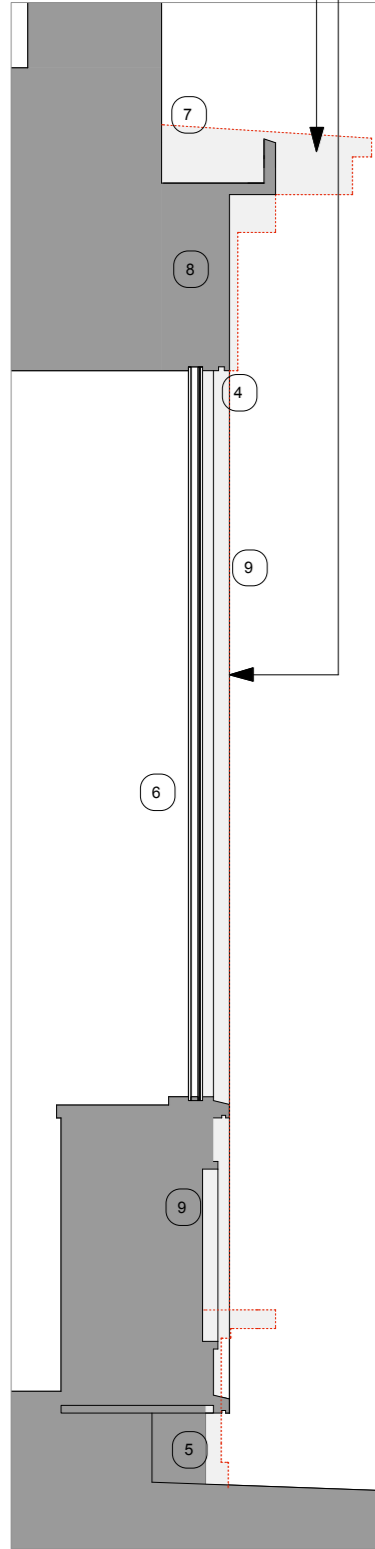


SECTION A-A



FRONT ELEVATION

- KEY**
- 1 New hardwood panelled door
 - 2 Double glazed fanlight
 - 3 Softwood panelling
 - 4 LED light strip over door
 - 5 Dark grey rendered upstand
 - 6 Double glazed fixed window
 - 7 Steel hanger for window boxes
 - 8 New timber fascia
 - 9 New softwood window frames/cills

New timber fascia to match painted to match shopfront below.
See drawing 233.12.270 for details

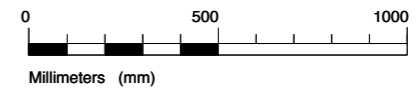

JOHANNA MOLINEUS ARCHITECTS LTD 22 GREAT CHAPEL STREET LONDON W1F 8FR 0207 734 8320
www.johannamolineus.com

© 2016 johanna molineus architects ltd
 check all dimensions on site prior to commencement of the work
 if the drawing exceeds the quantities in any way the architects are to be informed before work is commenced
 drawing to be read in conjunction with structural engineer's drawings and specification

client

Sarah Churchwell & Wyndham Albery

project

12 Earham Street
London, WC2H 9LN

issue



Section 73

drawing title

Proposed Front Facade
Elevation and Section A-A

date	drawn by	revision
Jul 16	PB	C

scale	checked by	drawing
1:20@A3		190.89 -270

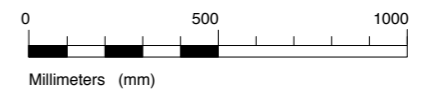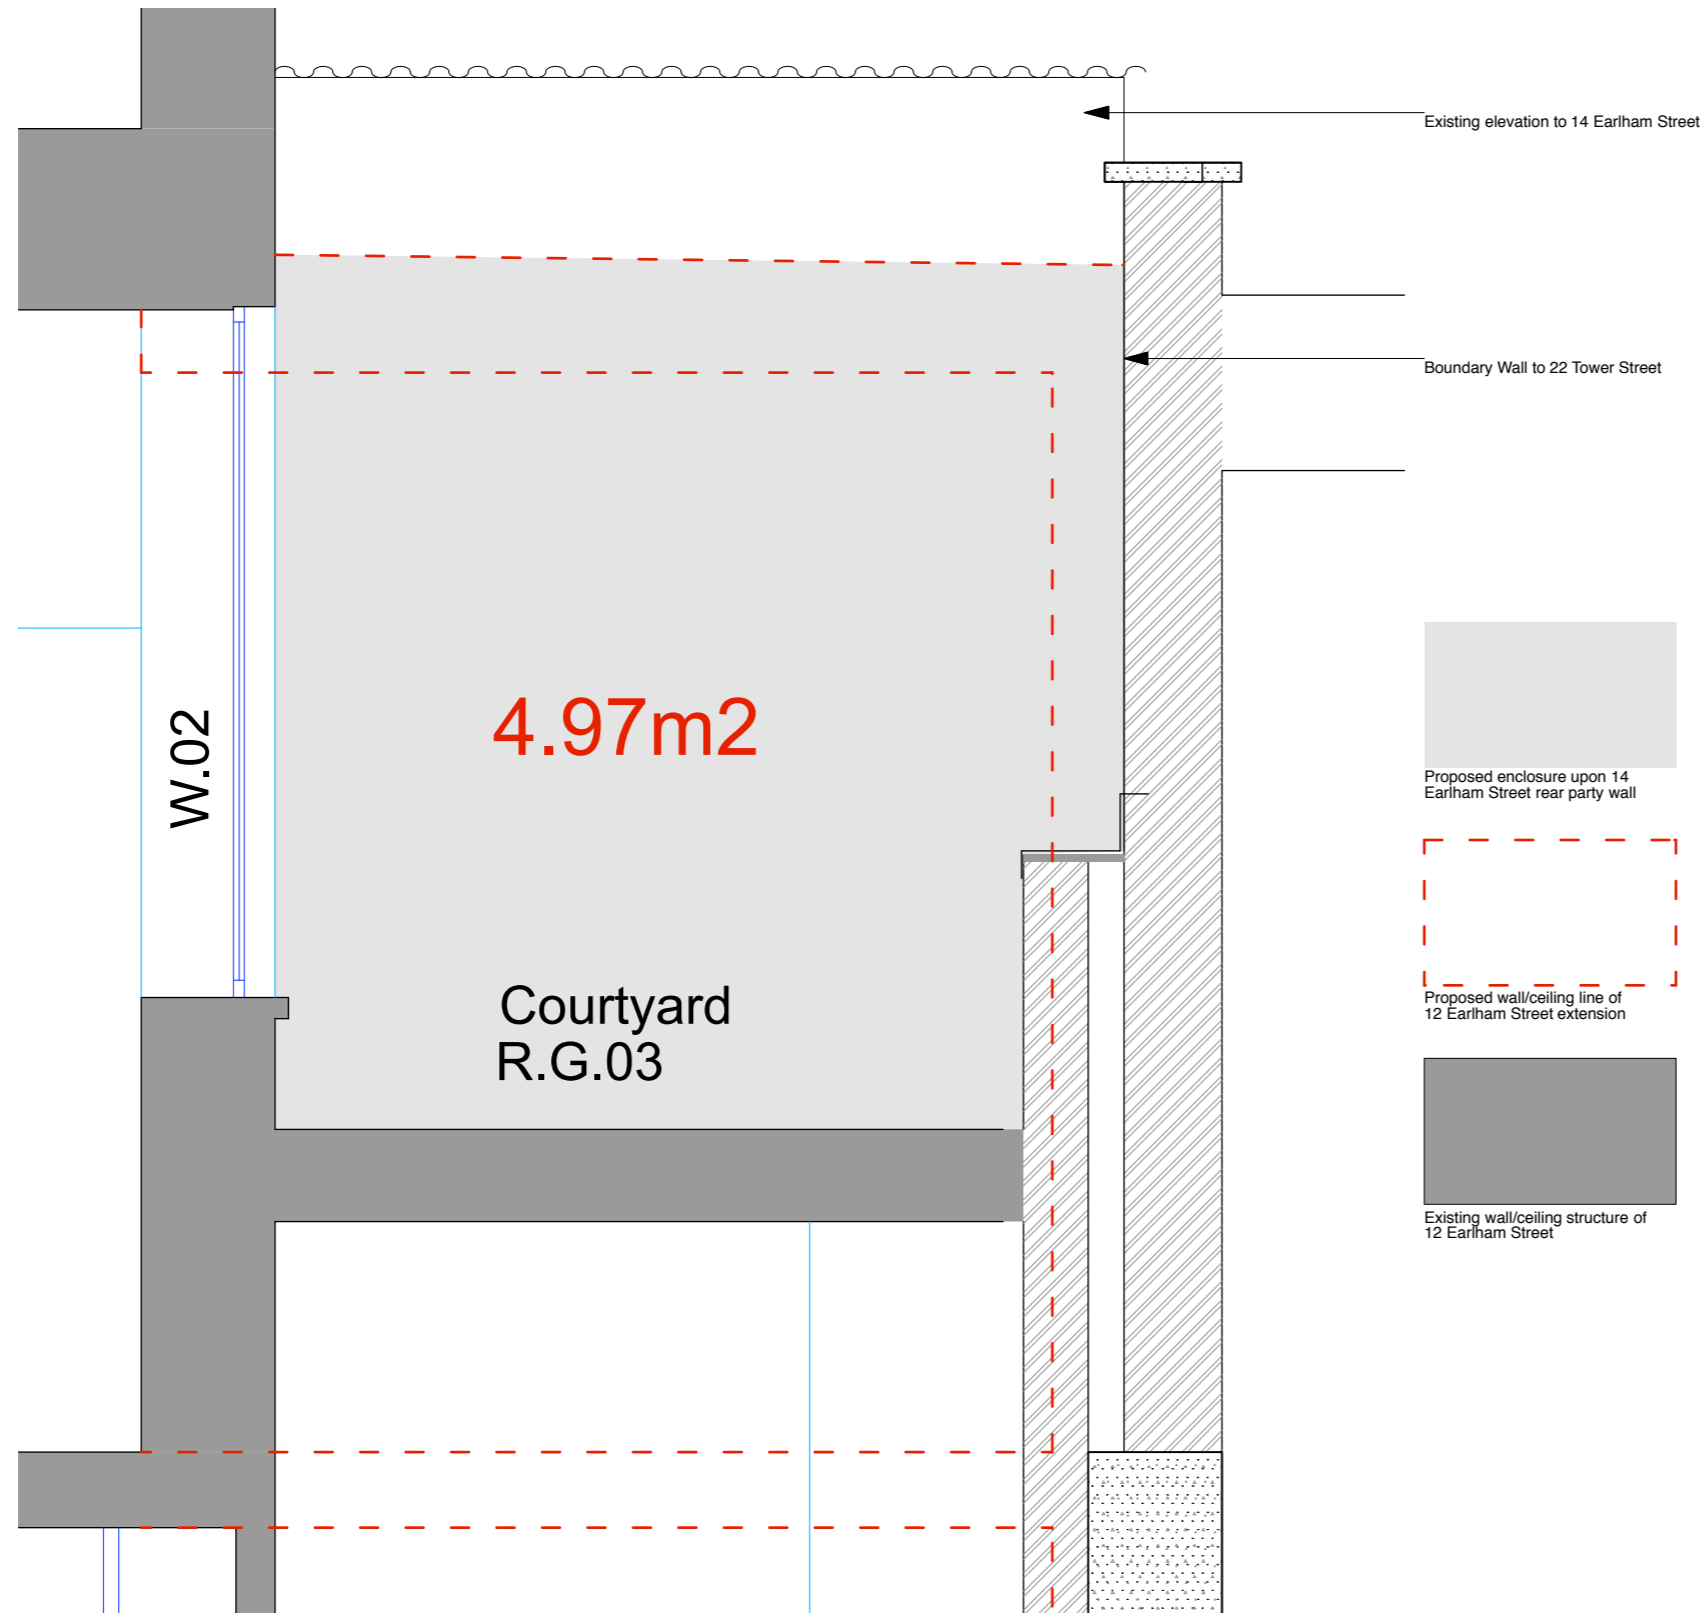

JOHANNA MOLINEUS ARCHITECTS LTD 22 GREAT CHAPEL STREET LONDON W1F 8FR 0207 734 8320
www.johannamolineus.com

© 2016 johanna molineus architects ltd
 check all dimensions on site prior to commencement of the work
 if the drawing exceeds the quantities in any way the architects are to be informed before work is commenced
 drawing to be read in conjunction with structural engineer's drawings and specification

client

Sarah Churchwell & Wyndham Albery

project

12 Earlham Street
London, WC2H 9LN

issue

Section 73

drawing title

Enclosure on 14 Earlham Street party wall

date	drawn by	revision
Jul 16	PB	.
scale	checked by	drawing
1:20@A3		233.12 -SK170508

