



ALL DIMENSIONS AND LEVELS TO BE CHECKED ON SITE BY MAIN CONTRACTOR PRIOR TO COMMENCING EXCAVATION WORKS. ANY DISCREPANCY IS TO BE REPORTED BACK TO THE ARCHITECT FOR INSTRUCTION.

THIS DRAWING IS THE PROPERTY OF KERR PARKER ASSOCIATES LTD AND MAY NOT BE REPRODUCED OR DISCLOSED TO A THIRD PARTY IN ANY FORM WITHOUT WRITTEN PERMISSION.

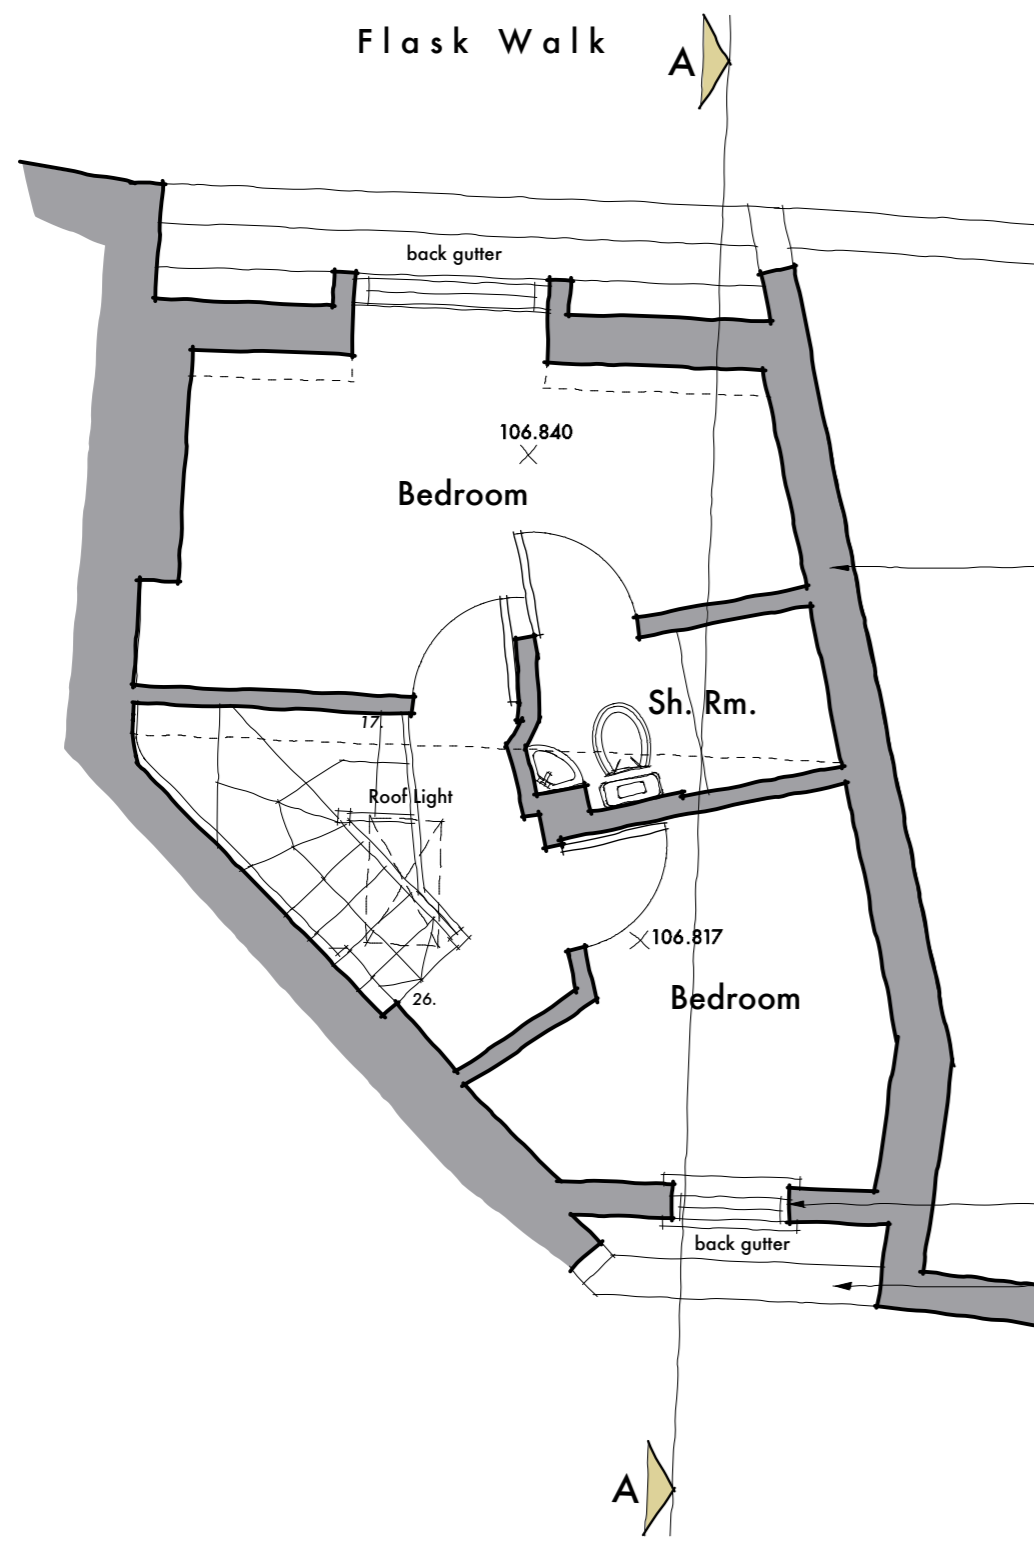


Third Floor Layout Plan

- chimney stack raised with parapet wall
- existing masonry party wall line raised to follow roof profile
- natural slate roof finish, as before
- proposed ridge line
- conservation roof light over stairs
- extent of masonry of raised masonry party wall
- new stud wall construction with slate tile hanging and timber sliding sash window
- new parapet wall with stone coping
- existing flat roof terrace below main roof levels

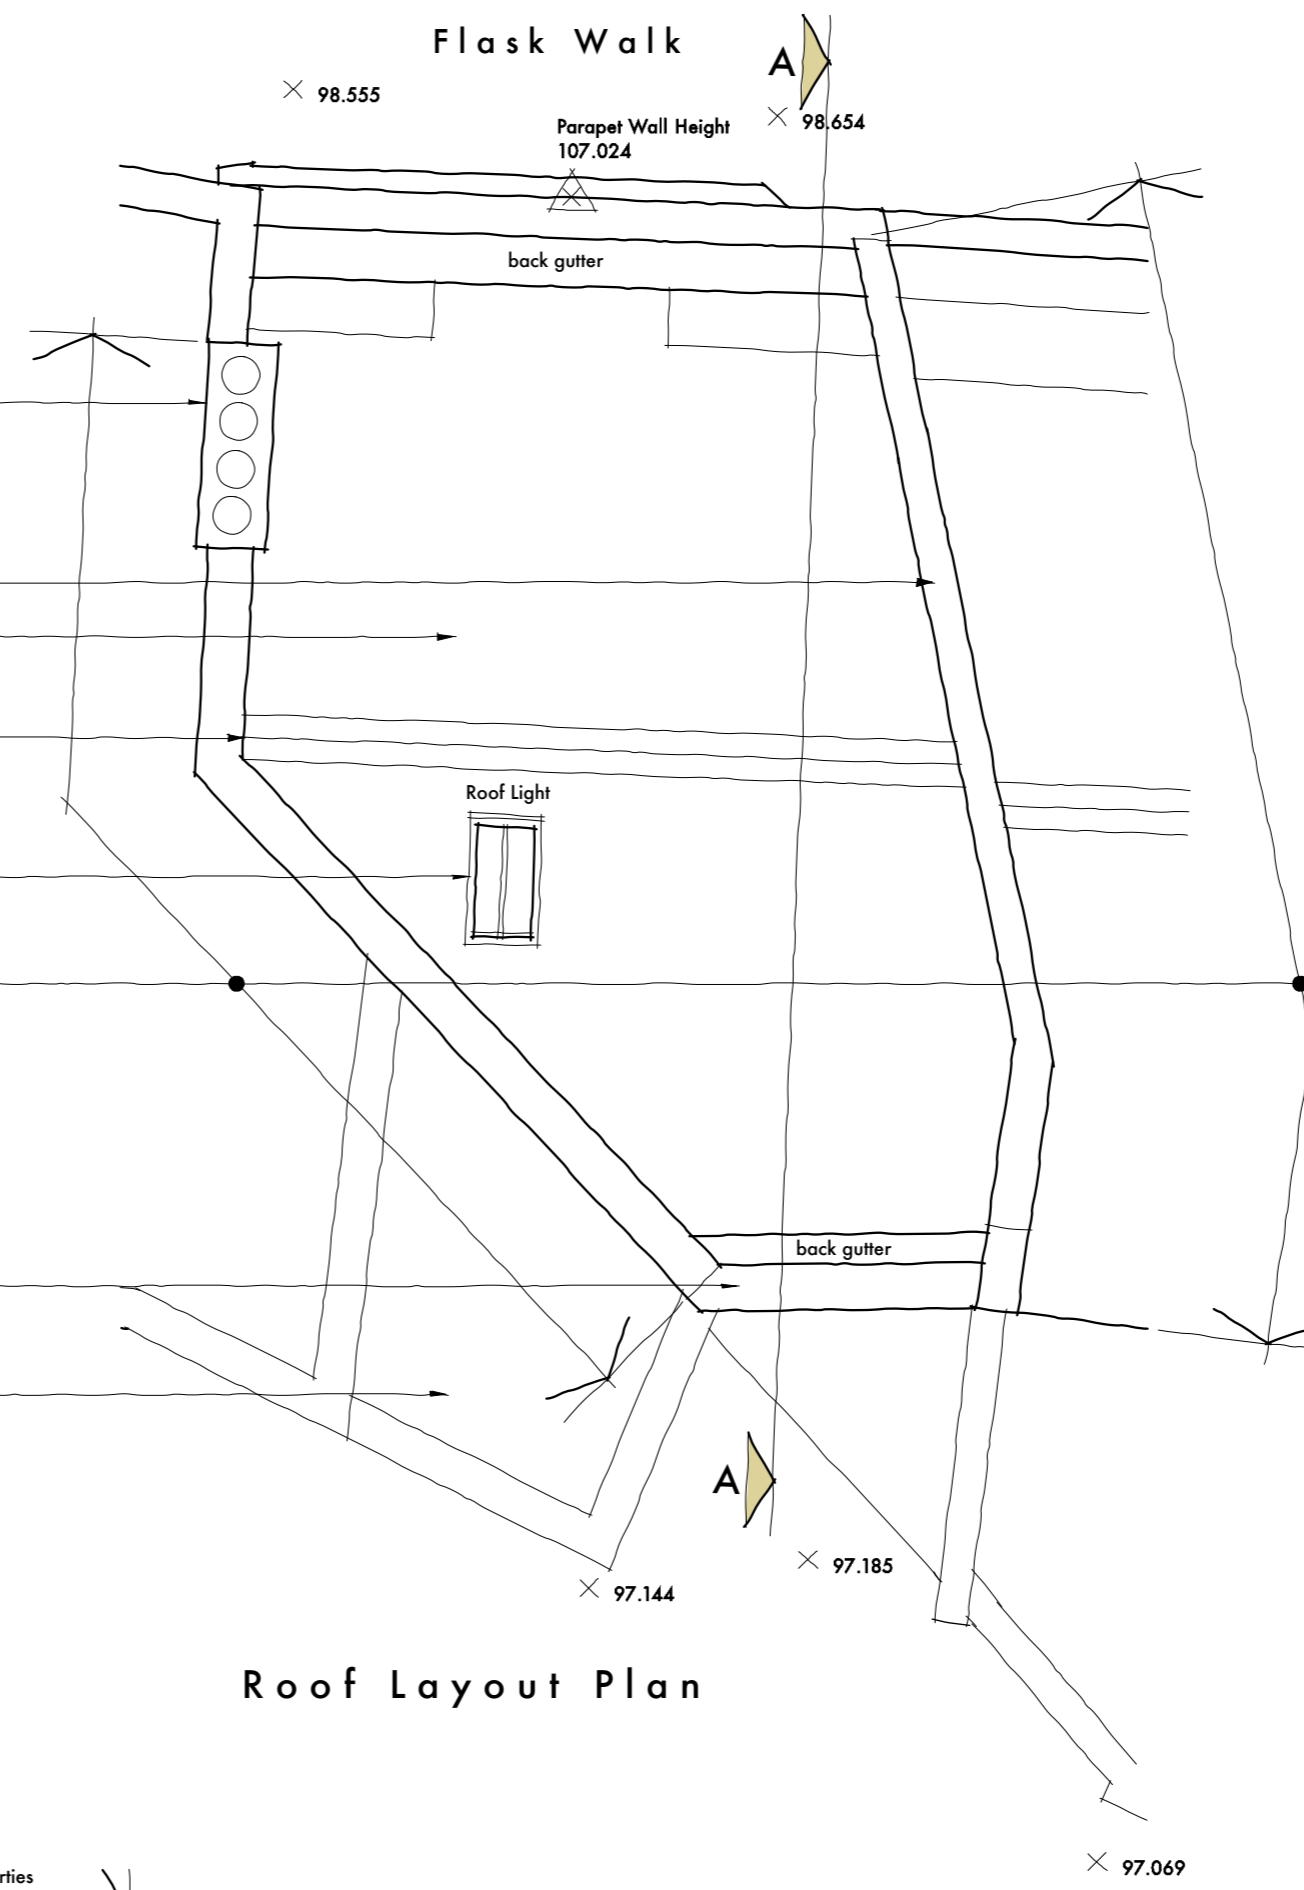

Roof Layout Plan

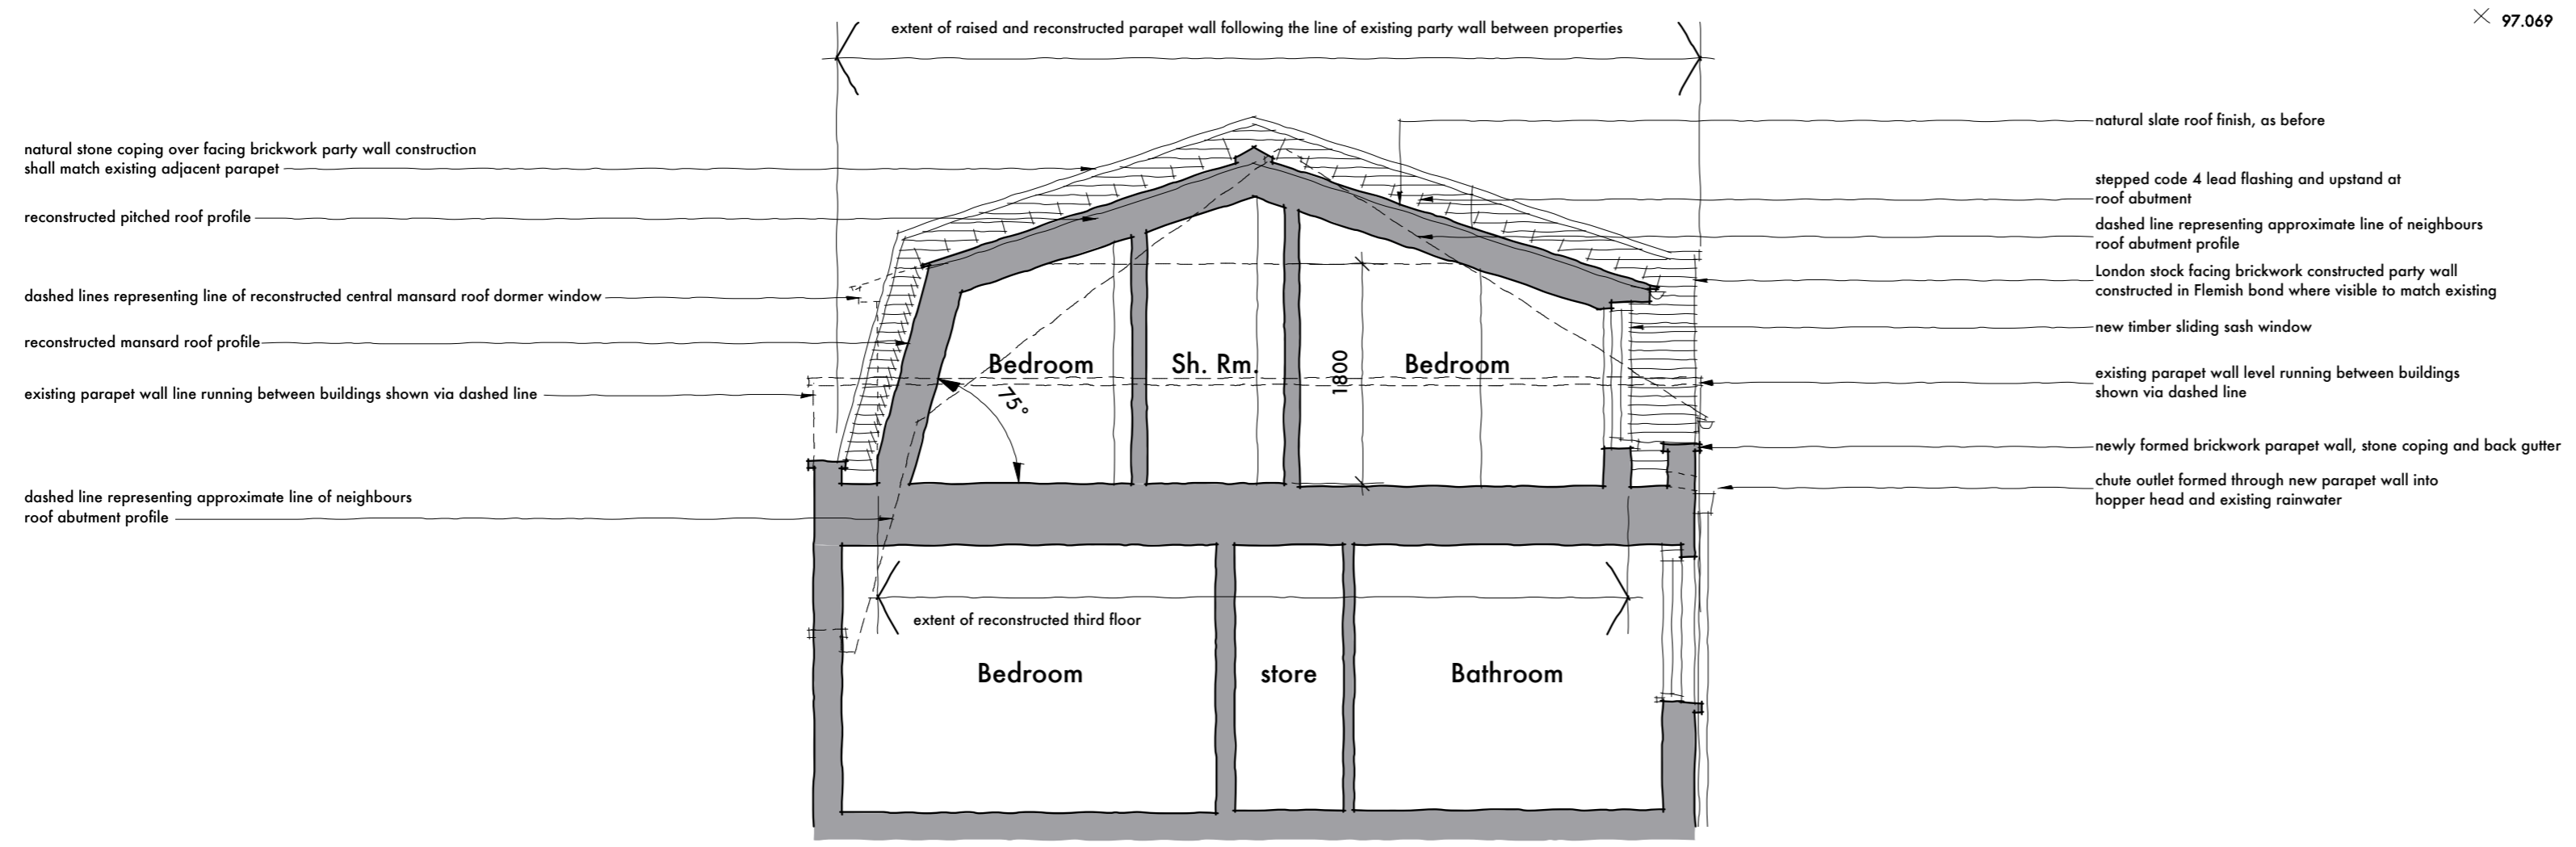

Proposed Section A-A

- natural stone coping over facing brickwork party wall construction shall match existing adjacent parapet
- reconstructed pitched roof profile
- dashed lines representing line of reconstructed central mansard roof dormer window
- reconstructed mansard roof profile
- existing parapet wall line running between buildings shown via dashed line
- dashed line representing approximate line of neighbours roof abutment profile

- natural slate roof finish, as before
- stepped code 4 lead flashing and upstand at roof abutment
- dashed line representing approximate line of neighbours roof abutment profile
- London stock facing brickwork constructed party wall constructed in Flemish bond where visible to match existing
- new timber sliding sash window
- existing parapet wall level running between buildings shown via dashed line
- newly formed brickwork parapet wall, stone coping and back gutter
- chute outlet formed through new parapet wall into hopper head and existing rainwater

PLANNING ISSUE

**KERR PARKER ASSOCIATES LTD**

THE GRANARY, COPPID HALL, NORTH STIFFORD, ESSEX RM16 5UE  
TEL: 01375-377731

CONTRACT  
4 Flask Walk, Hampstead

DRAWING  
PROPOSED THIRD FLOOR & ROOF PLANS with BUILDING SECTION

SCALE 1:50 @ A2 DATE April 2017

DRAWN SB CHECKED RP

DRAWING NO. **K1618 . 10** REV.

Contractors must verify all dimensions and information on site prior to commencement of work. Do not scale from drawing. Copyright ©