





Key Plan:

GD&E:  **Revis:** 

Notes:

 **Extent of Glass Roof**

 **Extent of floor Terrace**

Project: City Centre - Office 1402

Drawing Title: Provisional Structural Floor Plan

Client: Mayor National

Contract Reference: [blank]

Drawing Number: "000_X_CITY1402PL"

Rev: **3**

Scale: 1:100

Author: J. Pringle


Reviewer: J. Pringle

Date: 3/15/2017 Issued for Planning

Orms

1. Office Yard
 2. City Centre
 3. Road
 4. Road
 5. Road
 6. Road
 7. Road
 8. Road
 9. Road
 10. Road

Do not scale. All dimensions to be confirmed on site. Information contained in this drawing is the property of Orms and should not be reproduced without permission.

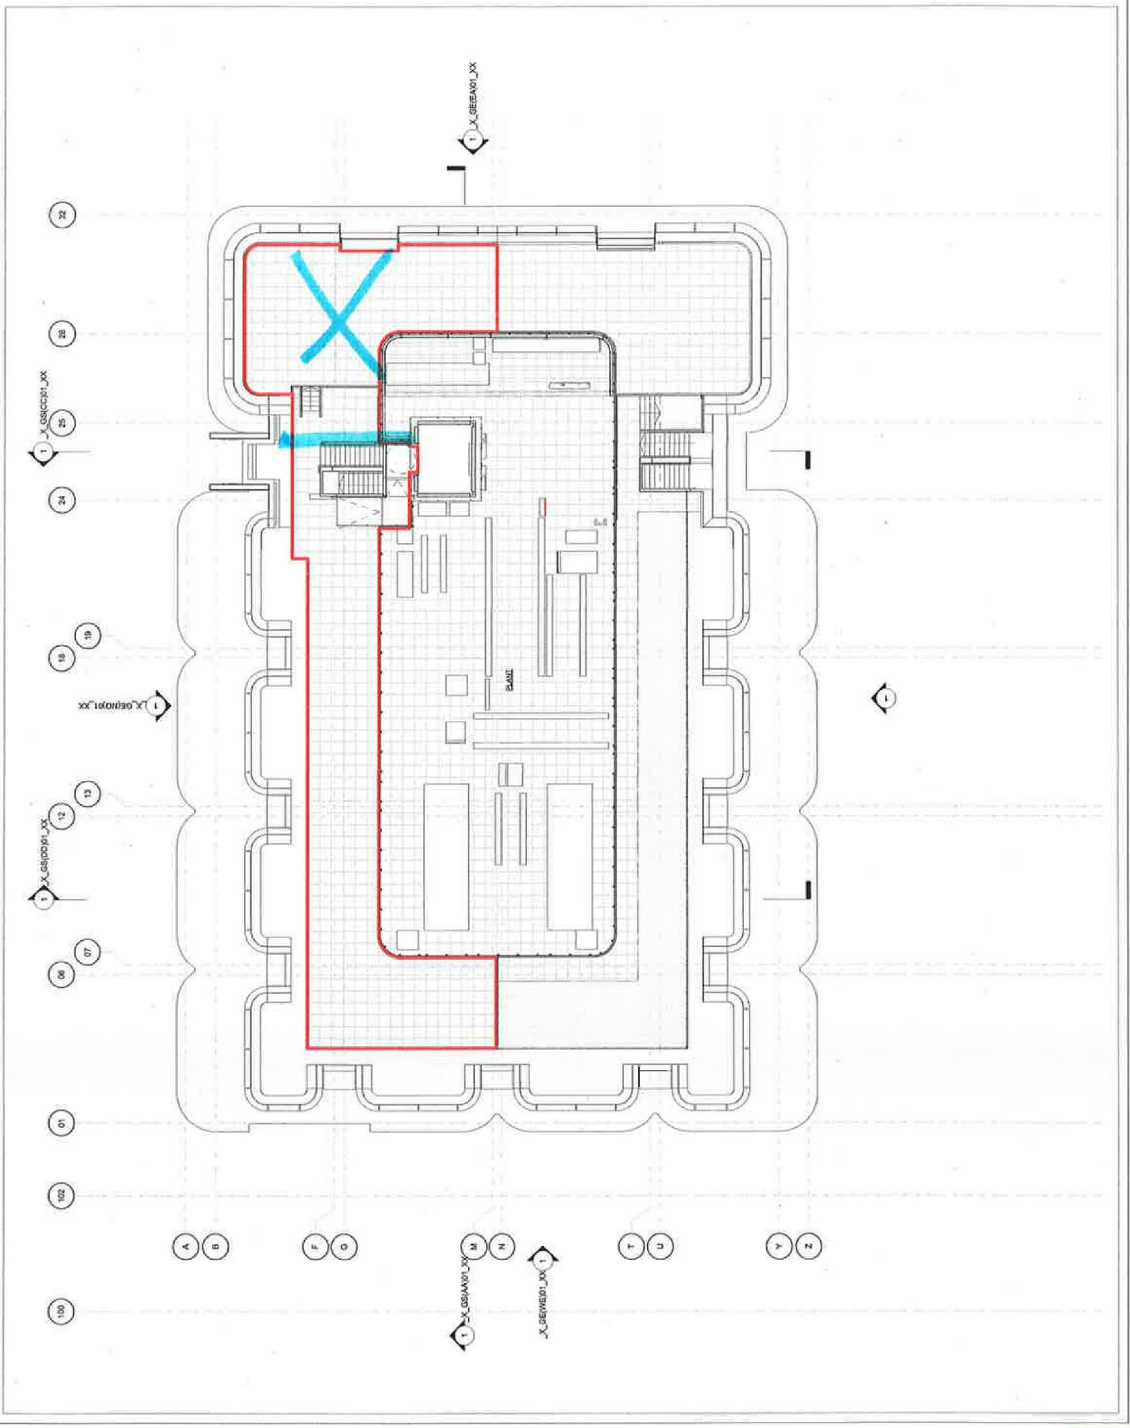

Gentet, Matthias

From: Fowler, David
Sent: 07 July 2017 13:15
To: Planning
Subject: FW: App Ref 2016/4605/P, Assoc Ref 2014/7874P
Attachments: Roof terrace impact.JPG; 0194_001.pdf


Please log objection.

Thanks,

David

David Fowler
Principal Planning Officer

Telephone: 0207 974 2123

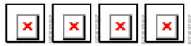

From: Ed Swales [mailto:████████████████████]
Sent: 07 July 2017 11:38
To: Fowler, David <David.Fowler@camden.gov.uk>; Planning <Planning@camden.gov.uk>
Subject: App Ref 2016/4605/P, Assoc Ref 2014/7874P

Dear David,

I am writing to object to the proposed changes to the above application regarding the extended roof terrace. We live at 59 Birkenhead Street and the subject property is in direct line of sight and therefore noise of the proposed changes.

The proposed changes will cause increased disturbance, nuisance and noise pollution from the roof terrace directly to our bedroom window and we strongly object to this. I attach a picture of the structure where you can clearly see that the proposed changes will be in direct line of sight from our property and most importantly the bedrooms of our house.

We see no reason why there should be a change to the previously granted application and in any case, the proposed terrace should not extend past the stairwell as marked in the attached (in blue) and certainly not in anyway impact Arglye street, Argyle square and surrounding residential streets including Birkenhead Street as the noise nuisance and disturbance would be significant and detrimentally impact residents.

Please consider this strong objection to the proposed changes in your decision.

Kind regards,

Ed Swales

59 Birkenhead Street
WC1H 8BB

