



01. Copyright. This drawing must not be reproduced in whole or part without written consent from Vine Architecture Studio Limited
02. All dimensions to be checked and any discrepancies to be reported to Vine Architecture Studio prior to construction
03. Do not Scale from this drawing
04. This drawing may contain information from other professions or third parties. Vine Architecture Studio cannot accept responsibility for the integrity or accuracy of such information.
05. If in any doubt about the information in this drawing, ask Vine Architecture Studio without delay

General Notes

- This drawing is for planning purposes only

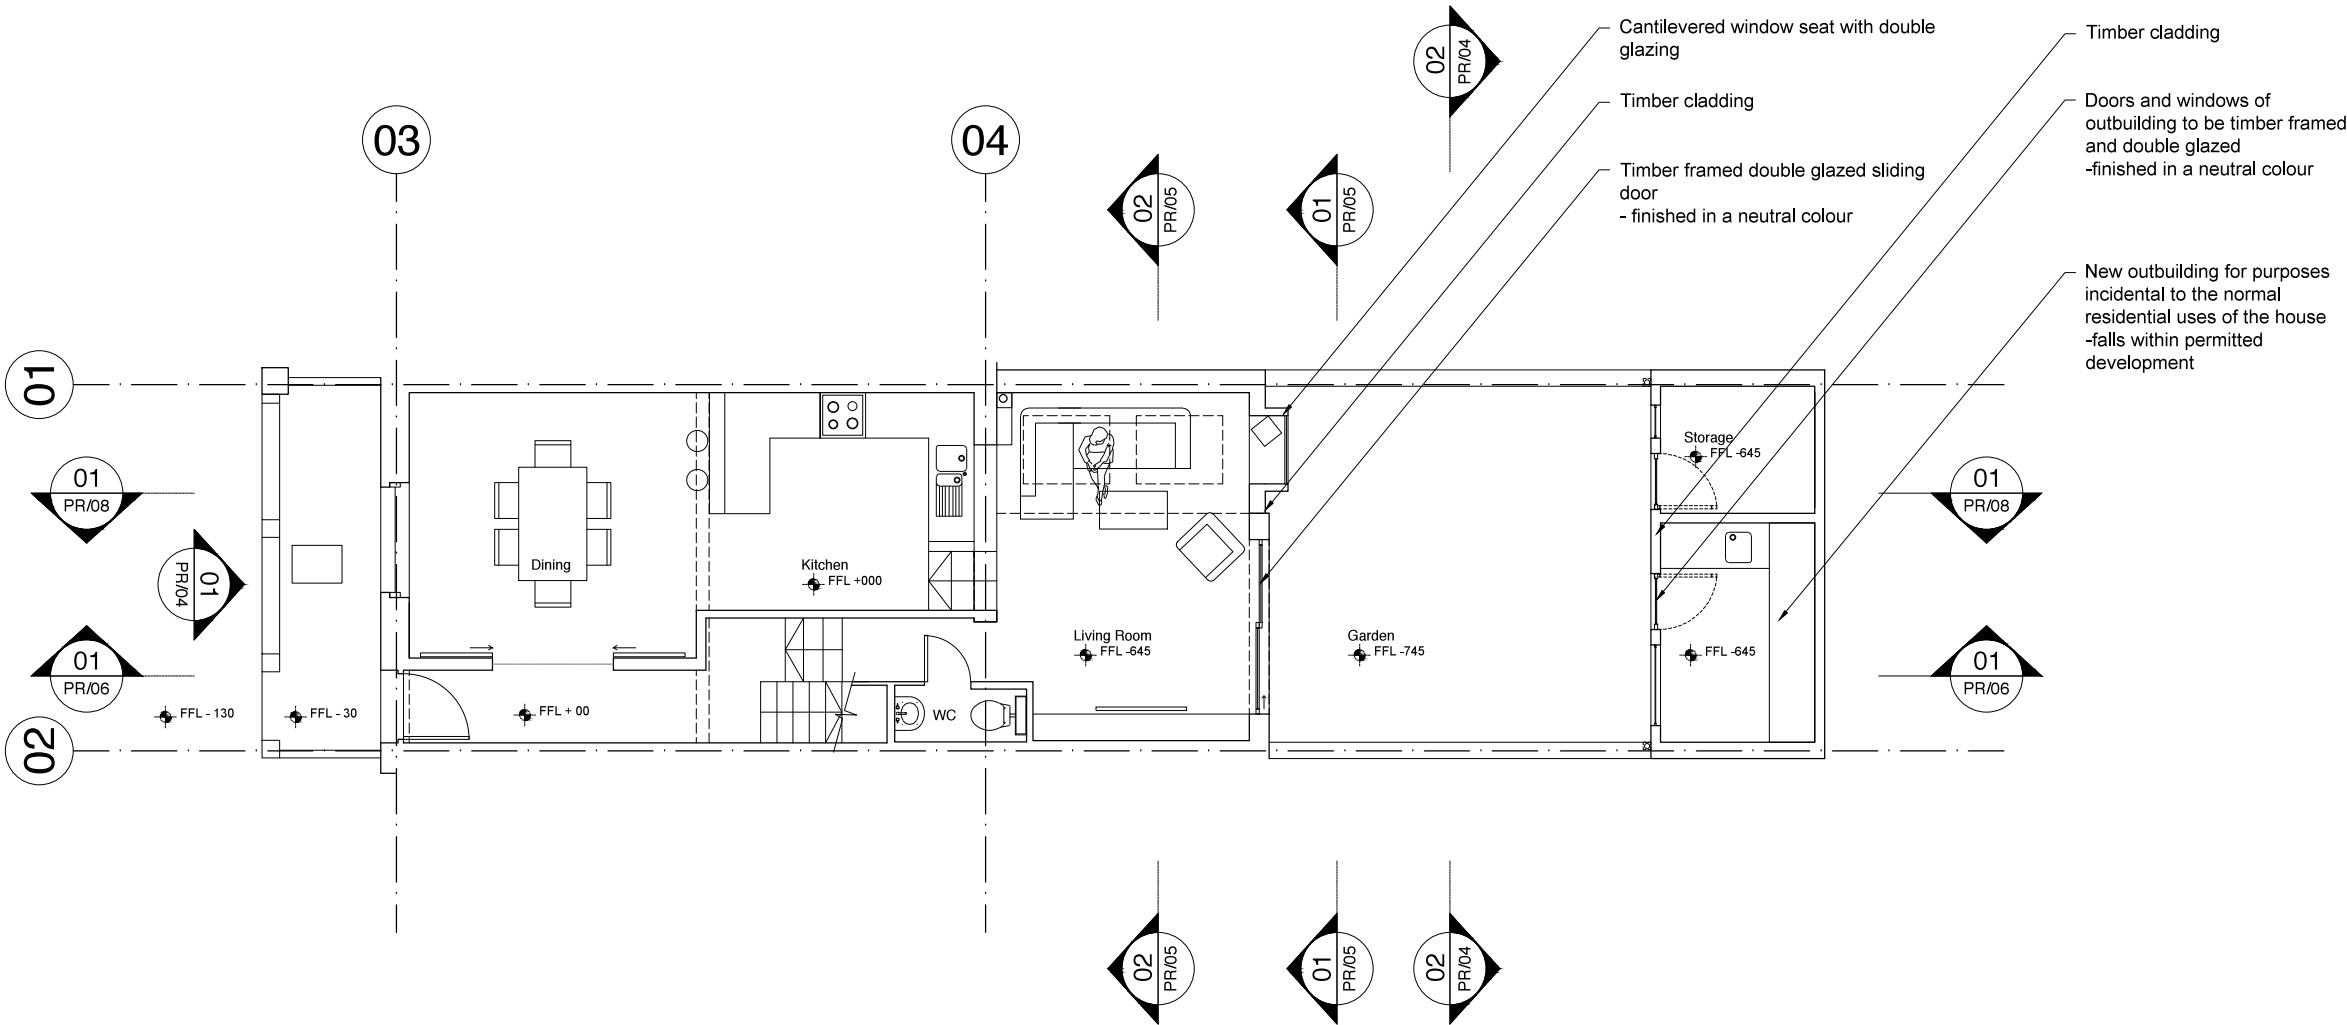

01 Site Plan - Proposed
PR/00 Scale 1:50@A1 1:100@A3

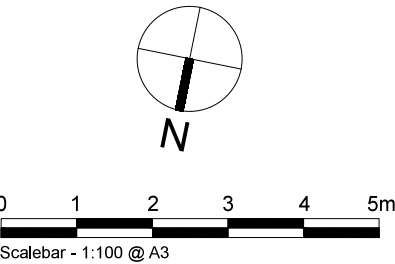

NOT FOR CONSTRUCTION

Rev.	Stage	Date
3	Planning Amendment	05.07.2017
2	Planning Resubmission	07.02.2017
1	Planning	05.12.2016
*	Planning	06.10.2016

Status
For Issue

VINE
Architecture Studio
Unit 3, 1a Vine Court, London, E1 1JH
www.vinearchitecture.com
studio@vinearchitecture.com
T 0207 377 5465

Client Name
Emily and Dudley Hinton

Project Name 2 Hadley Street	Project Number 75
---------------------------------	----------------------


Date 05.07.2017	Scale 1:50 @ A1 1:100 @ A3	Drawn by NOR	Checked by RPR
--------------------	----------------------------------	-----------------	-------------------

Drawing Name Site Plan - Proposed	Drawing No PR/00	Revision 3
--------------------------------------	---------------------	---------------

01. Copyright: This drawing must not be reproduced in whole or part without written consent from Vine Architecture Studio Limited
02. All dimensions to be checked and any discrepancies to be reported to Vine Architecture Studio prior to construction
03. Do not Scale from this drawing
04. This drawing may contain information from other professions or third parties. Vine Architecture Studio cannot accept responsibility for the integrity or accuracy of such information.
05. If in any doubt about the information in this drawing, ask Vine Architecture Studio without delay



General Notes

- This drawing is for planning purposes only

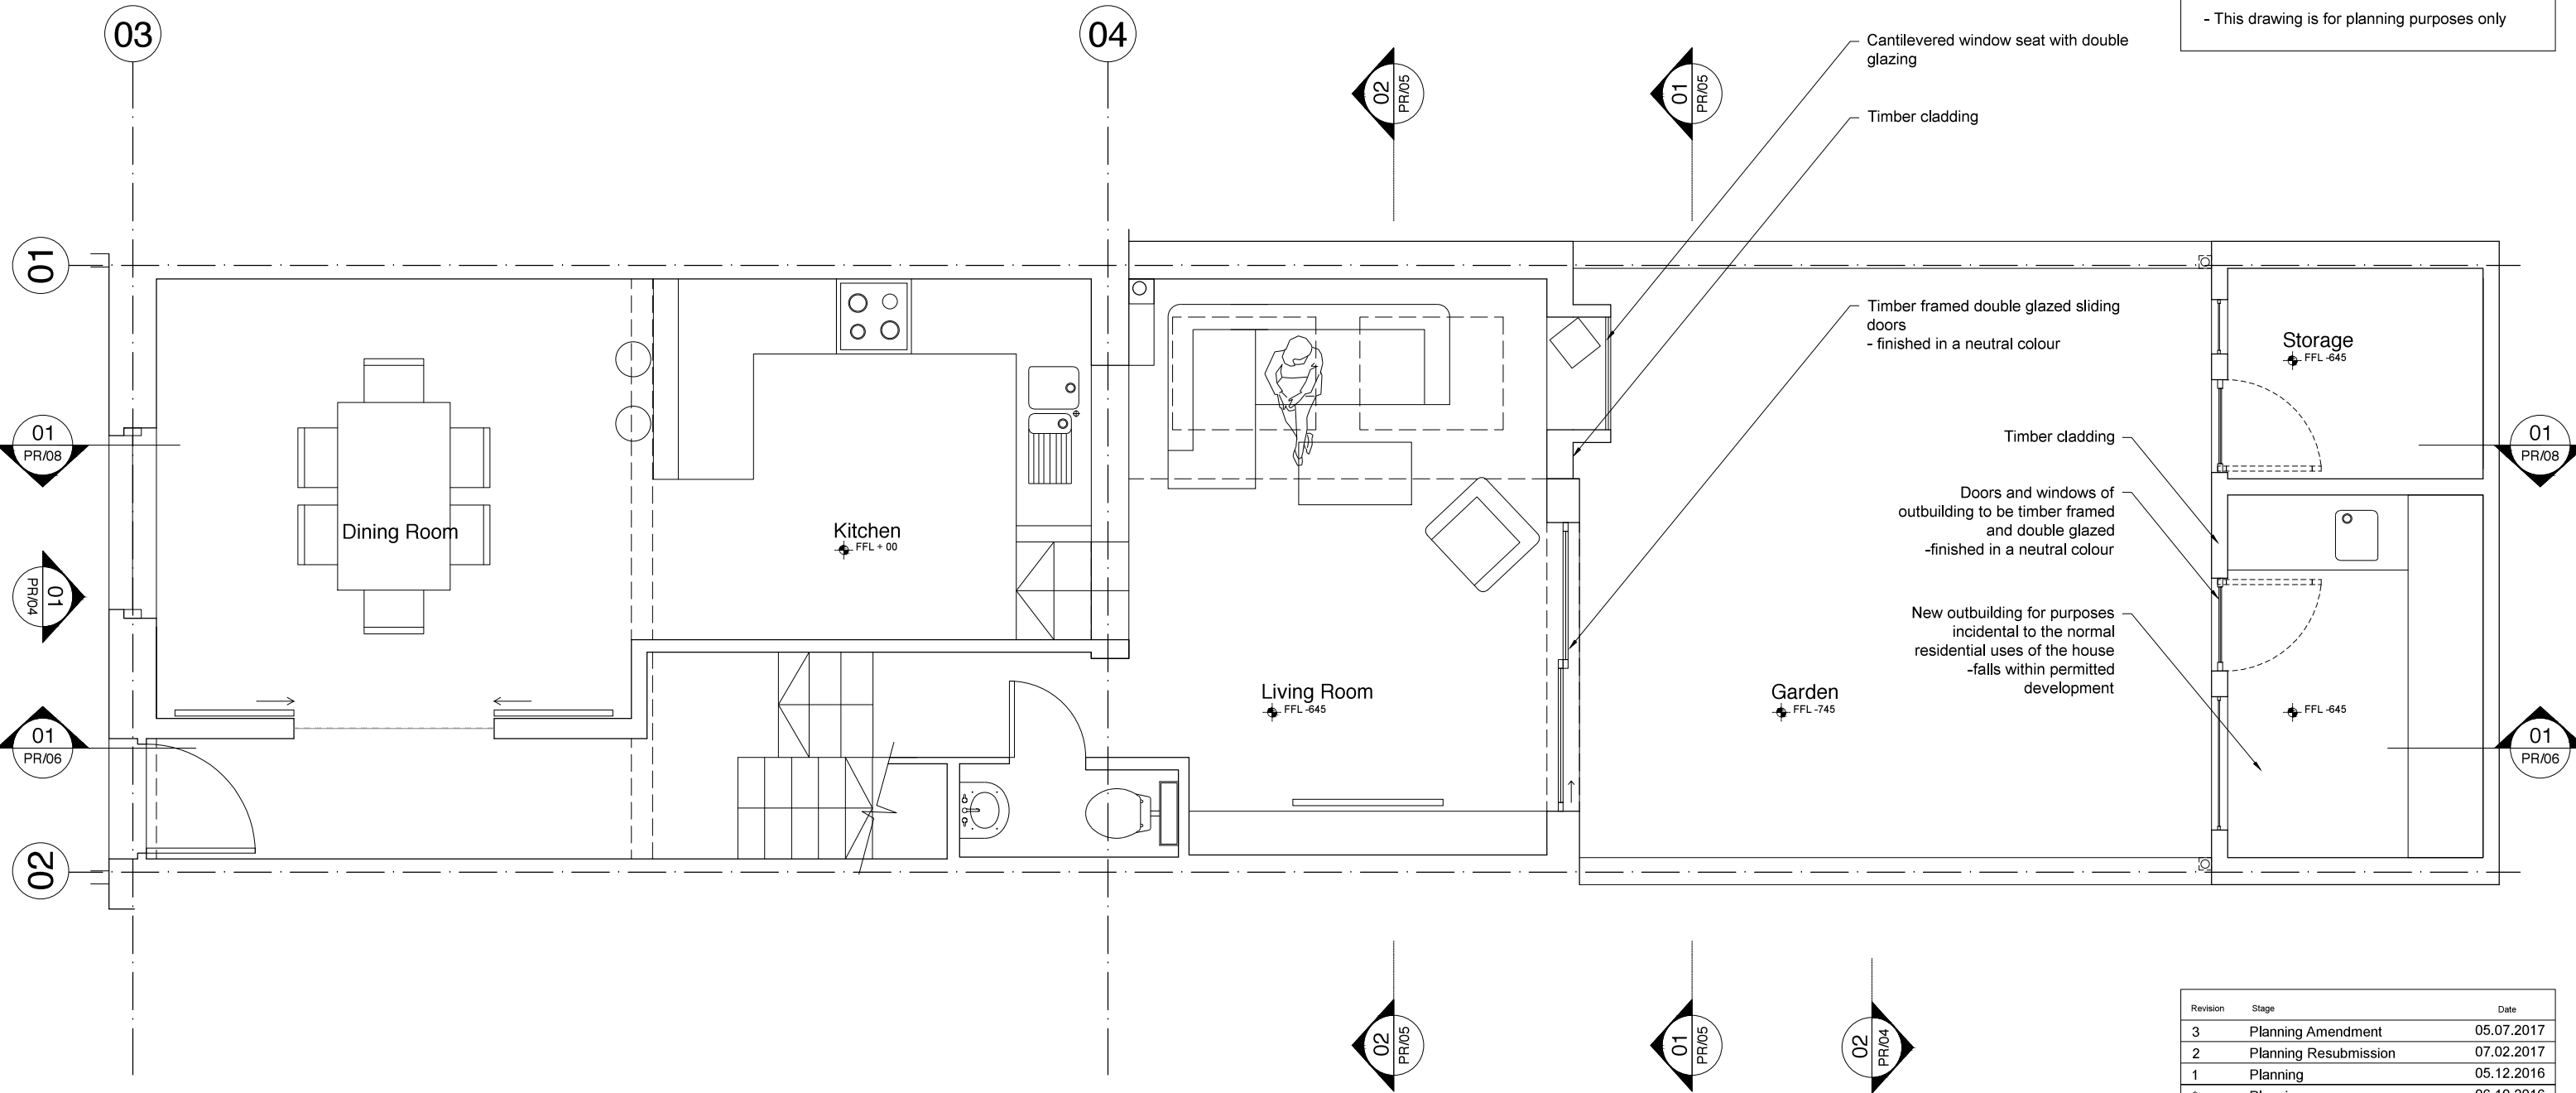

01 Ground Floor Plan - Proposed
PR/01 Scale 1:25@A1 1:50@A3

NOT FOR CONSTRUCTION

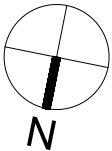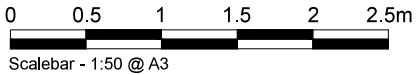

Revision	Stage	Date
3	Planning Amendment	05.07.2017
2	Planning Resubmission	07.02.2017
1	Planning	05.12.2016
*	Planning	06.10.2016

Status
For Issue

VINE
Architecture Studio
Unit 3, 1a Vine Court, London, E1 1JH
www.vinearchitecture.com
studio@vinearchitecture.com
T 0207 377 5465

Client Name
Emily and Dudley Hinton


Project Name 2 Hadley Street	Project Number 75
---------------------------------	----------------------

Date 05.07.2017	Scale 1:25 @ A1 1:50 @ A3	Drawn by NOR	Checked by RPR
--------------------	---------------------------------	-----------------	-------------------



Drawing Name Ground Floor Plan - Proposed	Drawing No PR/01	Revision 3
--	---------------------	---------------

01. Copyright: This drawing must not be reproduced in whole or part without written consent from Vine Architecture Studio Limited
02. All dimensions to be checked and any discrepancies to be reported to Vine Architecture Studio prior to construction
03. Do not Scale from this drawing
04. This drawing may contain information from other professions or third parties. Vine Architecture Studio cannot accept responsibility for the integrity or accuracy of such information.
05. If in any doubt about the information in this drawing, ask Vine Architecture Studio without delay

General Notes
- This drawing is for planning purposes only

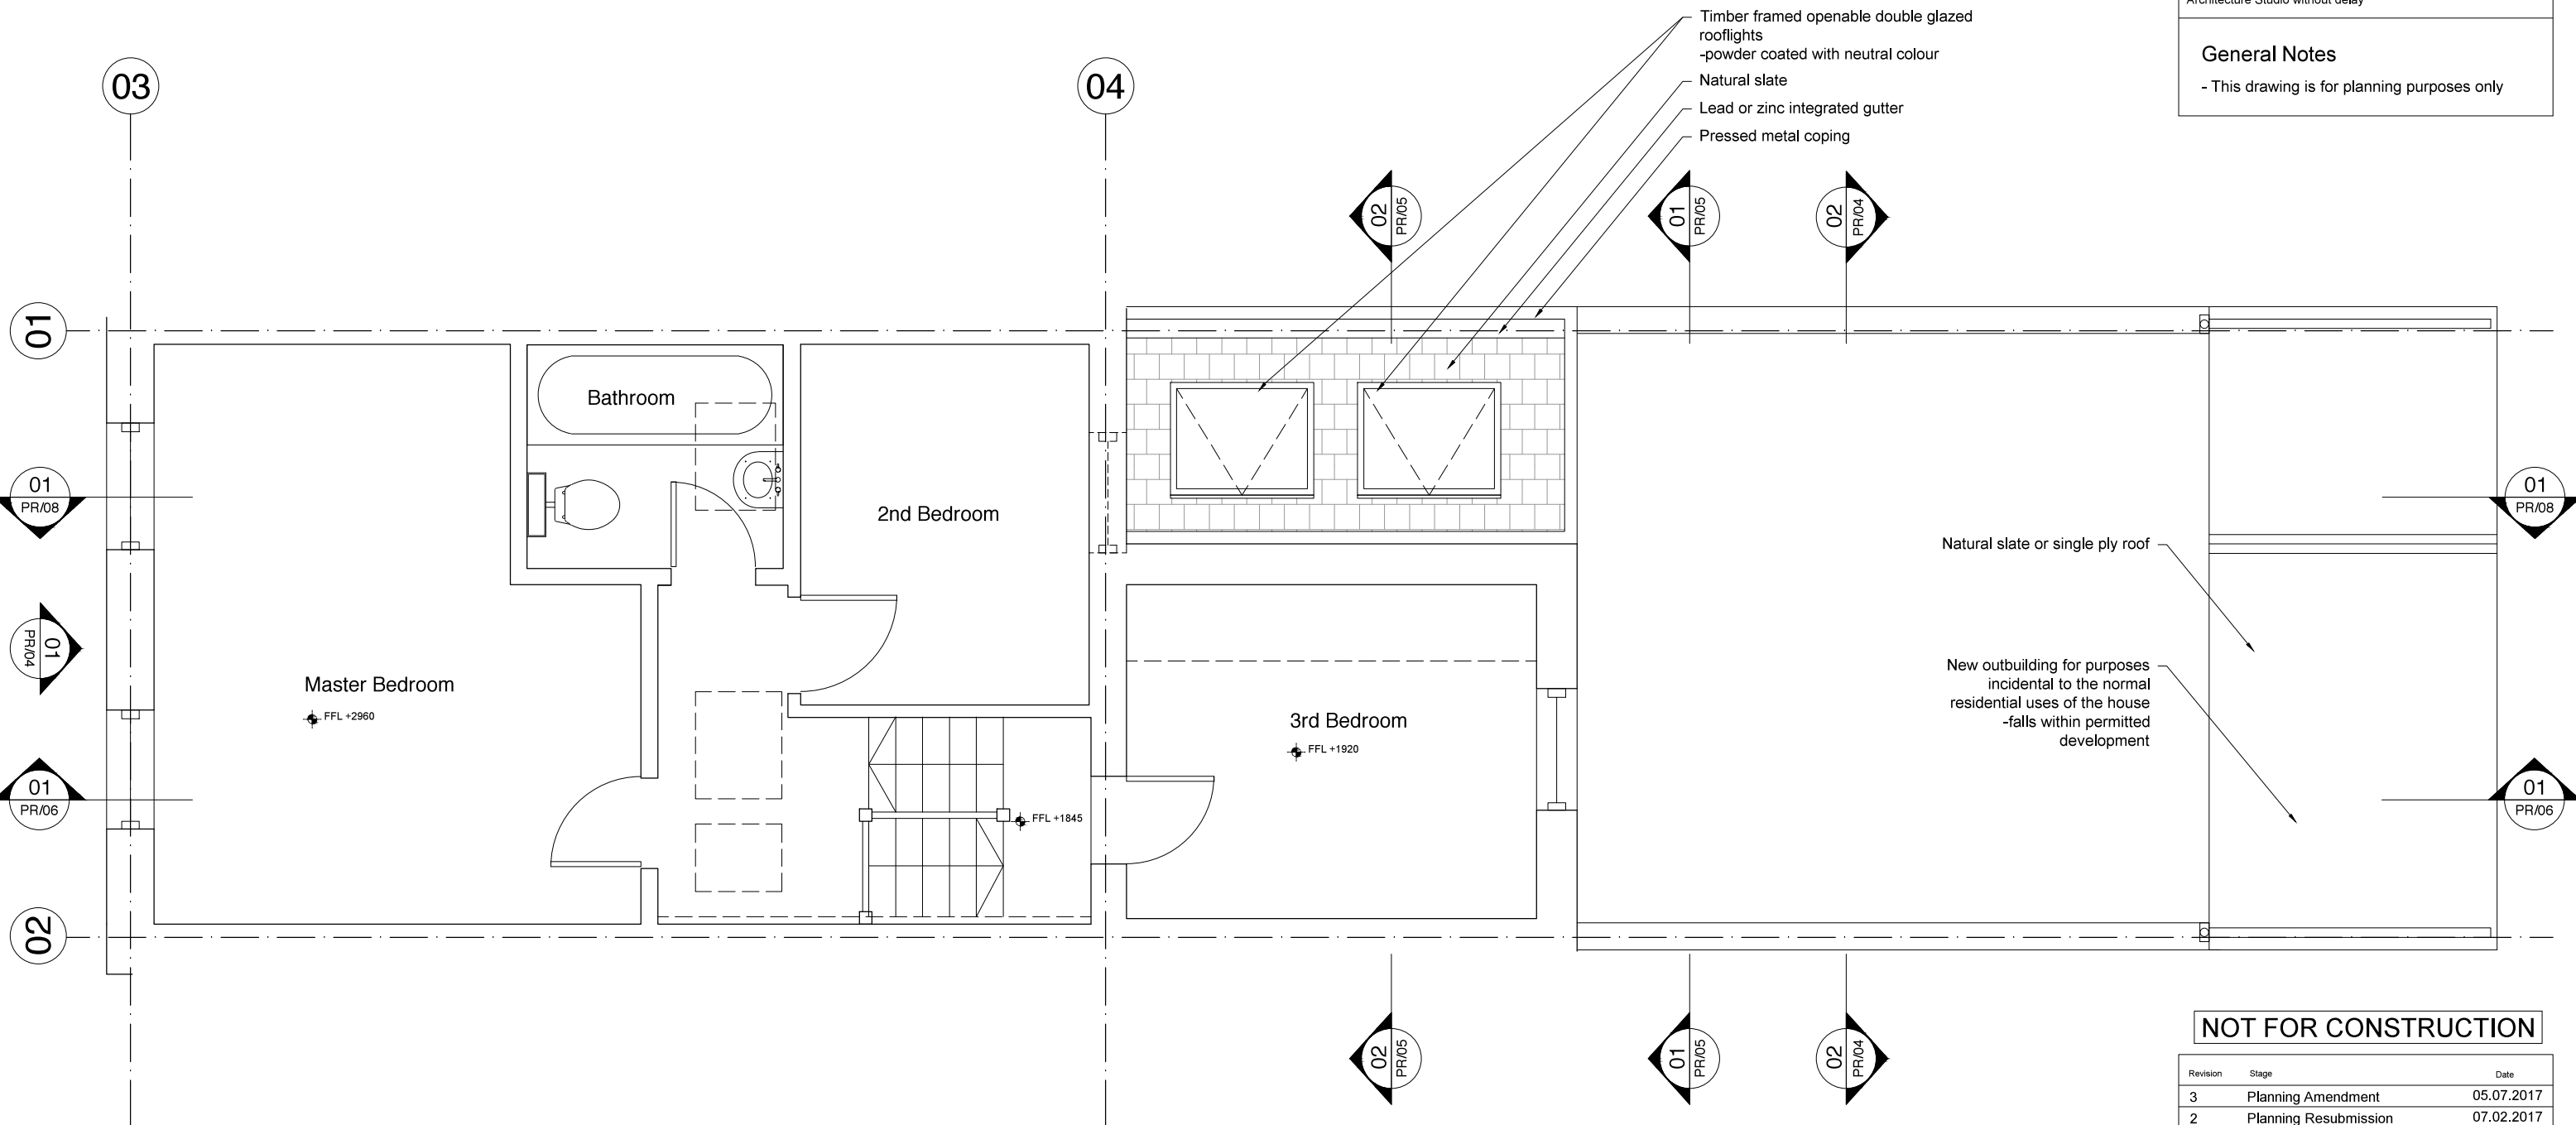

01 First Floor Plan - Proposed
PR/02 Scale 1:25@A1 1:50@A3

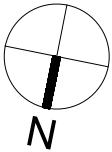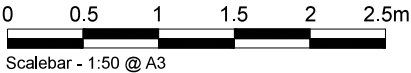

NOT FOR CONSTRUCTION

Revision	Stage	Date
3	Planning Amendment	05.07.2017
2	Planning Resubmission	07.02.2017
1	Planning	05.12.2016
*	Planning	06.10.2016

Status
For Issue

VINE
Architecture Studio
Unit 3, 1a Vine Court, London, E1 1JH
www.vinearchitecture.com
studio@vinearchitecture.com
T 0207 377 5465

Client Name
Emily and Dudley Hinton

Project Name 2 Hadley Street	Project Number 75
---------------------------------	----------------------


Date 05.07.2017	Scale 1:25 @ A1 1:50 @ A3	Drawn by NOR	Checked by RPR
--------------------	---------------------------------	-----------------	-------------------

Drawing Name First Floor Plan - Proposed	Drawing No PR/02	Revision 3
---	---------------------	---------------

01. Copyright: This drawing must not be reproduced in whole or part without written consent from Vine Architecture Studio Limited
02. All dimensions to be checked and any discrepancies to be reported to Vine Architecture Studio prior to construction
03. Do not Scale from this drawing
04. This drawing may contain information from other professions or third parties. Vine Architecture Studio cannot accept responsibility for the integrity or accuracy of such information.
05. If in any doubt about the information in this drawing, ask Vine Architecture Studio without delay



General Notes

- This drawing is for planning purposes only

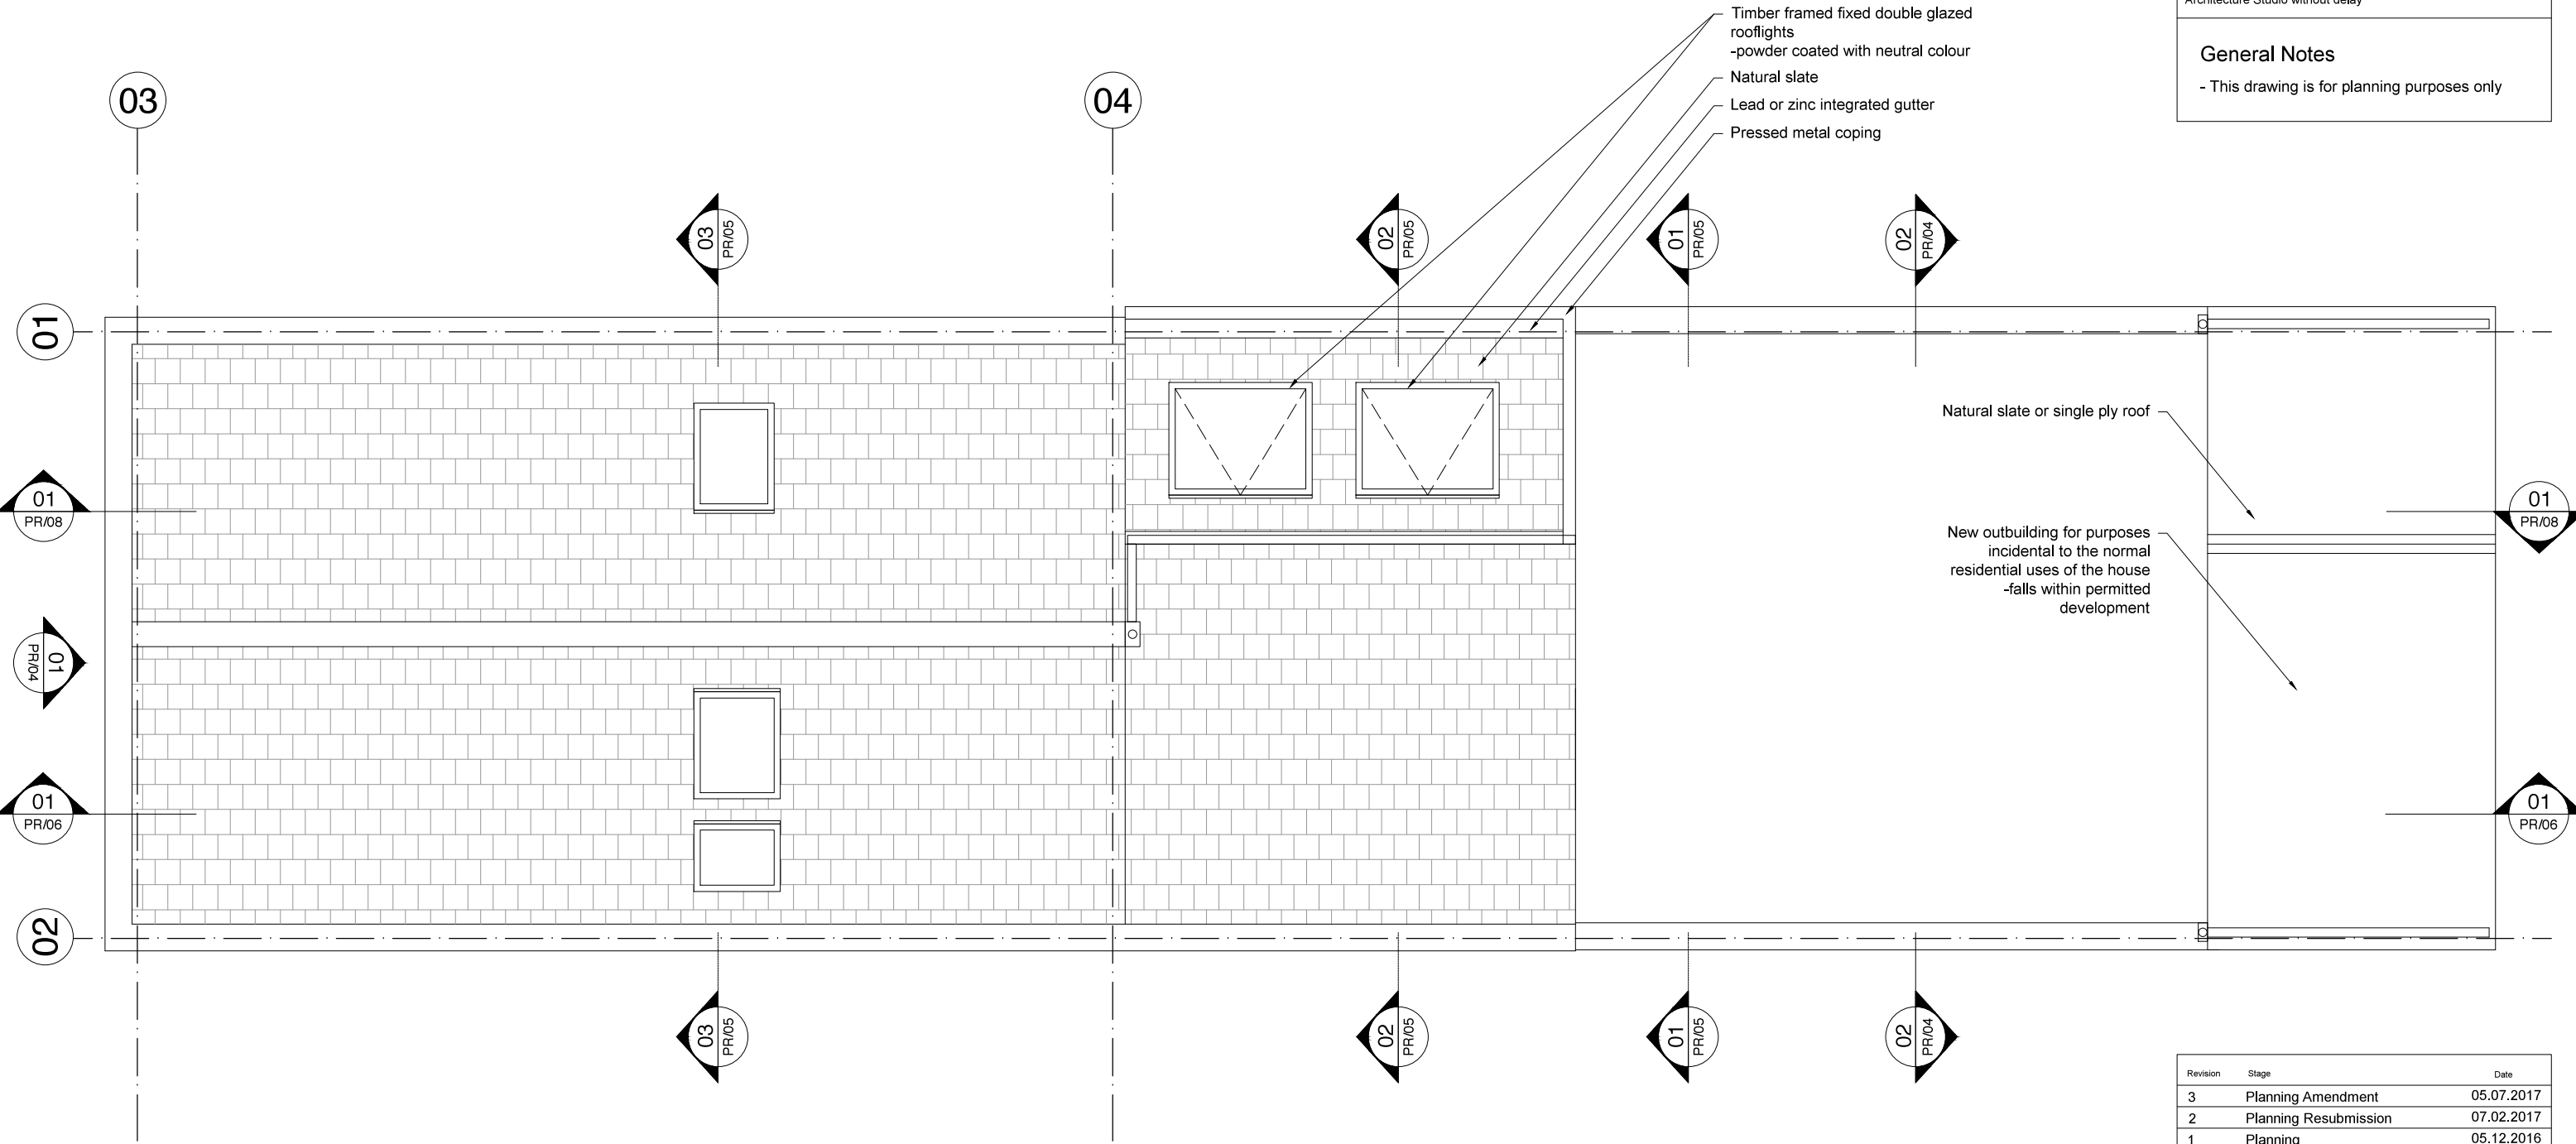

01 Roof Plan - Proposed
PR/03 Scale 1:25@A1 1:50@A3

NOT FOR CONSTRUCTION

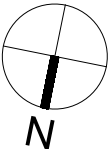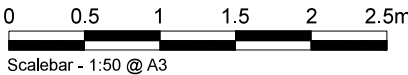

Revision	Stage	Date
3	Planning Amendment	05.07.2017
2	Planning Resubmission	07.02.2017
1	Planning	05.12.2016
*	Planning	06.10.2016

Status
For Issue

VINE
Architecture Studio
Unit 3, 1a Vine Court, London, E1 1JH
www.vinearchitecture.com
studio@vinearchitecture.com
T 0207 377 5465

Client Name
Emily and Dudley Hinton

Project Name
2 Hadley Street

Project Number
75

Date 05.07.2017	Scale 1:25 @ A1 1:50 @ A3	Drawn by NOR	Checked by RPR
Drawing Name Roof Plan - Proposed		Drawing No PR/03	Revision 3




4 HADLEY STREET

2 HADLEY STREET

51 PRINCE OF WALES ROAD

01 Front Elevation - Proposed
PR/04 Scale 1:25@A1 1:50@A3


02 Out Building Front Elevation - Proposed
PR/04 Scale 1:25@A1 1:50@A3

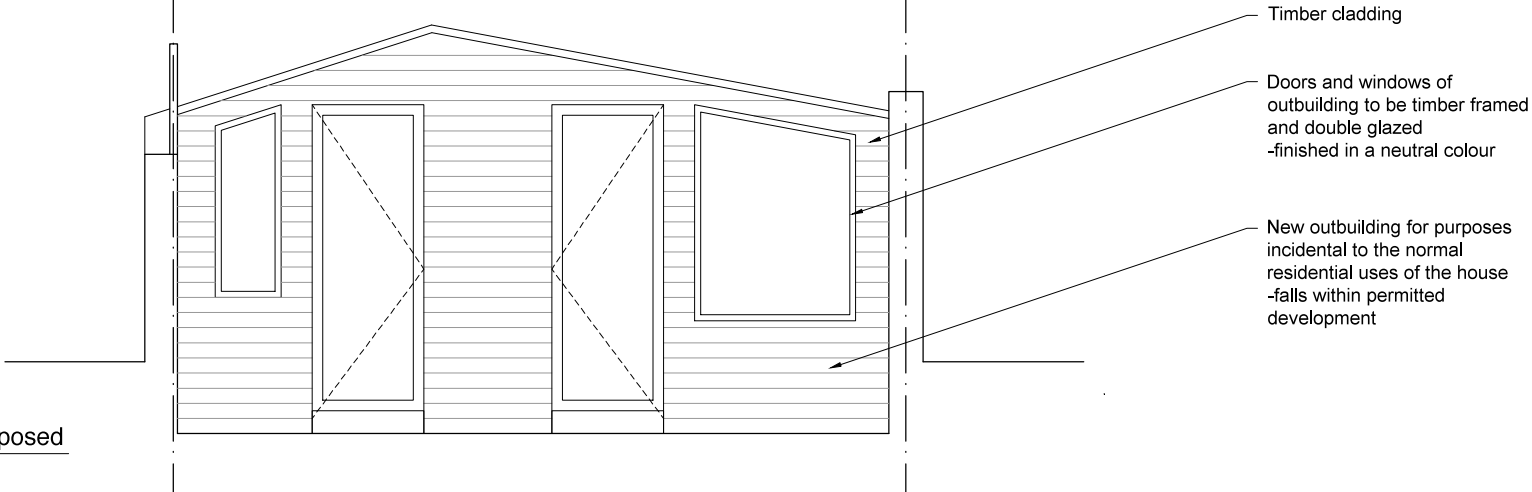

01. Copyright: This drawing must not be reproduced in whole or part without written consent from Vine Architecture Studio Limited
02. All dimensions to be checked and any discrepancies to be reported to Vine Architecture Studio prior to construction
03. Do not Scale from this drawing
04. This drawing may contain information from other professions or third parties. Vine Architecture Studio cannot accept responsibility for the integrity or accuracy of such information.
05. If in any doubt about the information in this drawing, ask Vine Architecture Studio without delay

General Notes

- This drawing is for planning purposes only

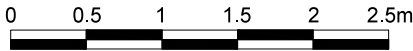

Scalebar - 1:50 @ A3

NOT FOR CONSTRUCTION

Revision	Stage	Date
3	Planning Amendment	05.07.2017
2	Planning Resubmission	07.02.2017
1	Planning	05.12.2016
*	Planning	06.10.2016

Status
For Issue

VINE
Architecture Studio


Unit 3, 1a Vine Court, London, E1 1JH
www.vinearchitecture.com
studio@vinearchitecture.com
T 0207 377 5465

Client Name Emily and Dudley Hinton			
Project Name 2 Hadley Street		Project Number 75	
Date 05.07.2017	Scale 1:25 @ A1 1:50 @ A3	Drawn by NOR	Checked by RPR
Drawing Name Elevations - Proposed		Drawing No PR/04	Revision 3

01. Copyright: This drawing must not be reproduced in whole or part without written consent from Vine Architecture Studio Limited
02. All dimensions to be checked and any discrepancies to be reported to Vine Architecture Studio prior to construction
03. Do not Scale from this drawing
04. This drawing may contain information from other professions or third parties. Vine Architecture Studio cannot accept responsibility for the integrity or accuracy of such information.
05. If in any doubt about the information in this drawing, ask Vine Architecture Studio without delay

General Notes

- This drawing is for planning purposes only

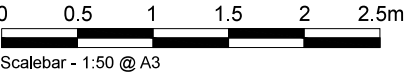

NOT FOR CONSTRUCTION


Revision	Stage	Date
3	Planning Amendment	05.07.2017
2	Planning Resubmission	07.02.2017
1	Planning	05.12.2016
*	Planning	06.10.2016

Status
For Issue


VINE
Architecture Studio

Unit 3, 1a Vine Court, London, E1 1JH
www.vinearchitecture.com
studio@vinearchitecture.com
T 0207 377 5465


Client Name Emily and Dudley Hinton			
Project Name 2 Hadley Street		Project Number 75	
Date 05.07.2017	Scale 1:25 @ A1 1:50 @ A3	Drawn by NOR	Checked by RPR
Drawing Name Cross Section & Rear Elevation		Drawing No PR/05	Revision 3

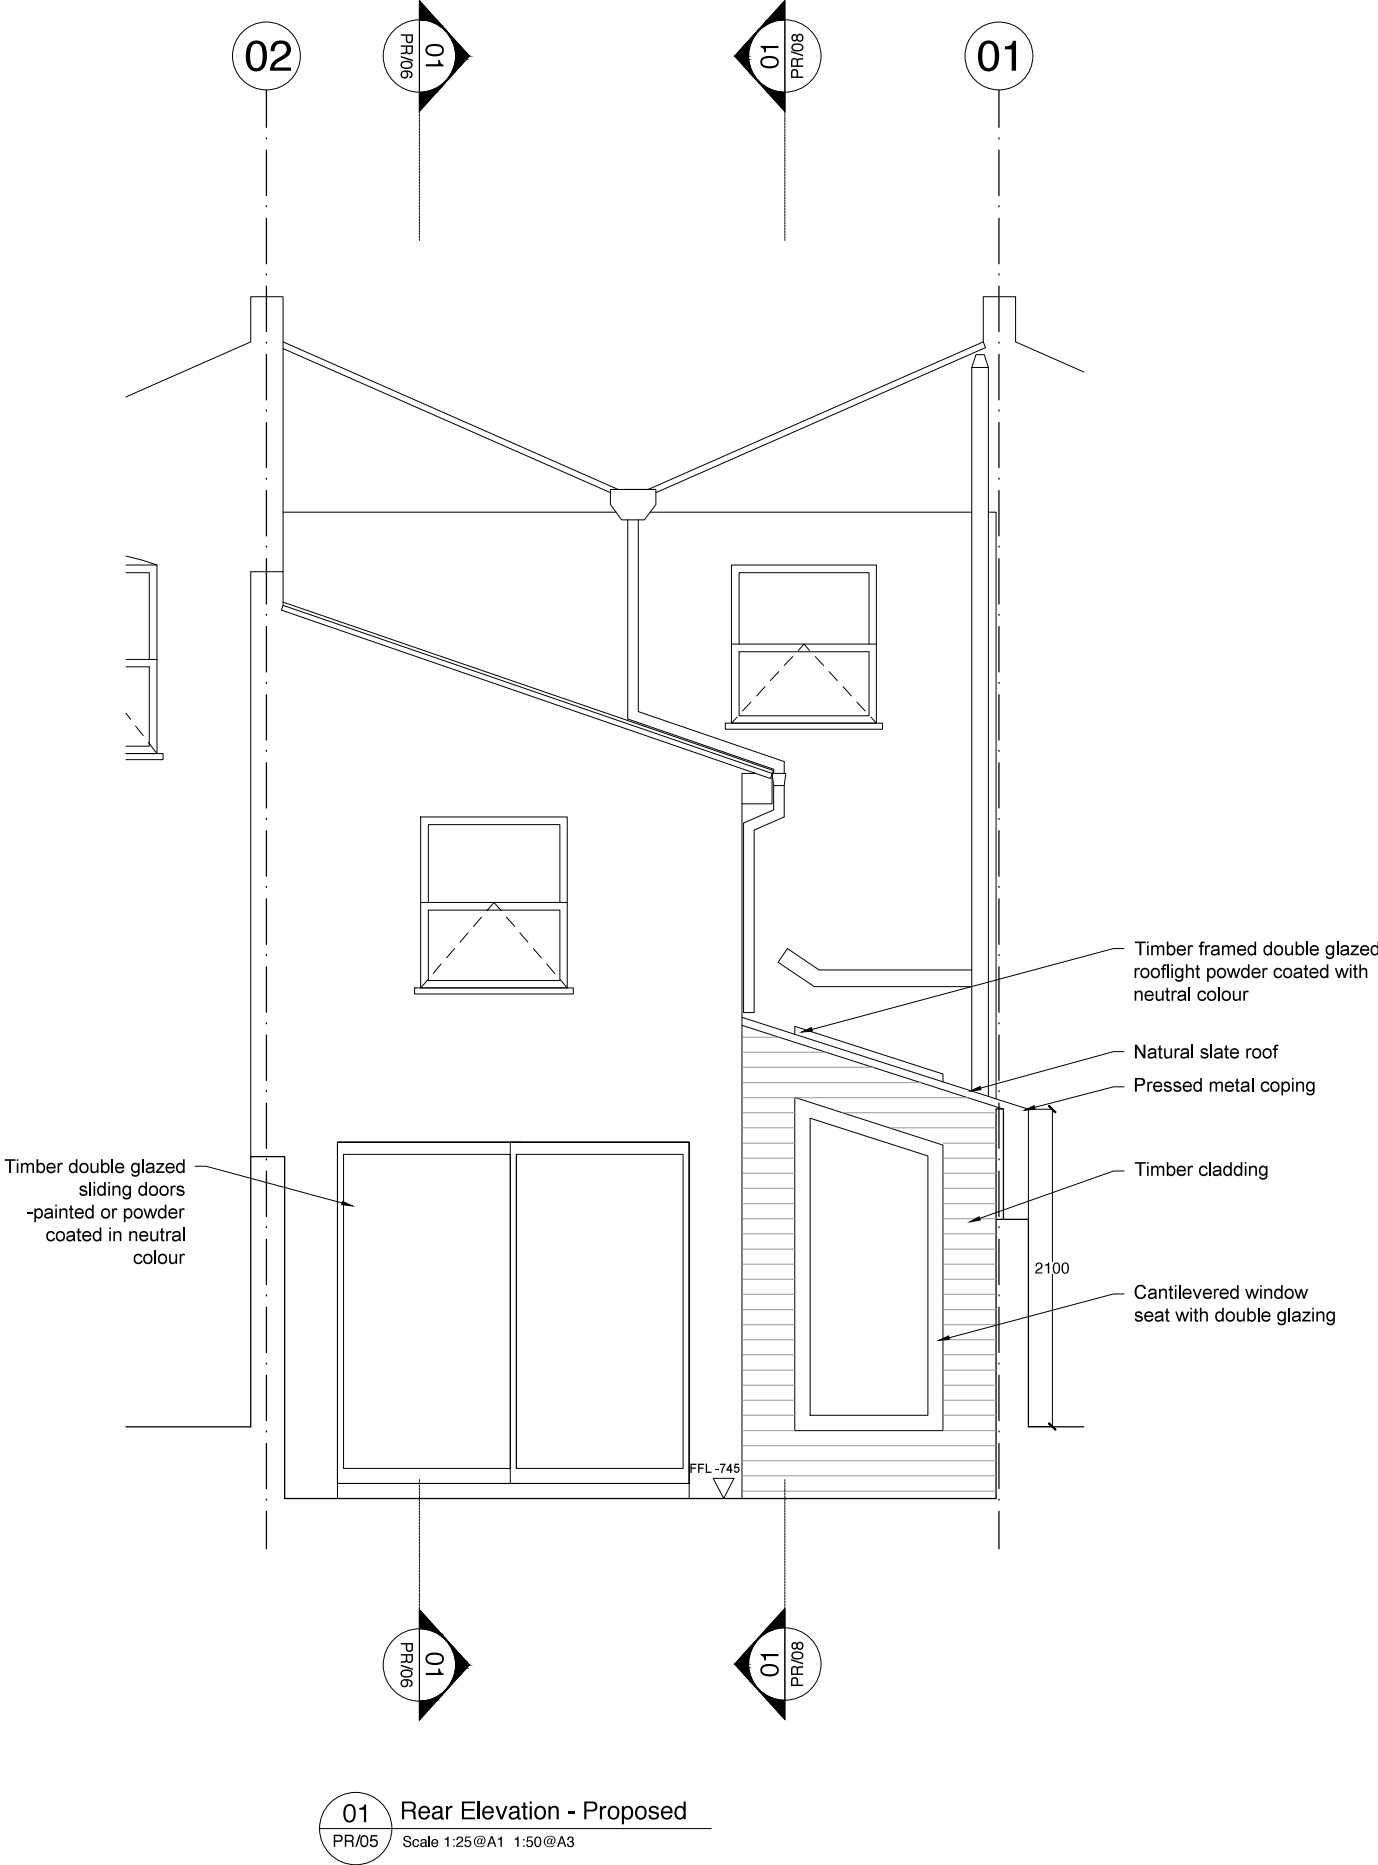

01 Rear Elevation - Proposed
PR/05 Scale 1:25@A1 1:50@A3

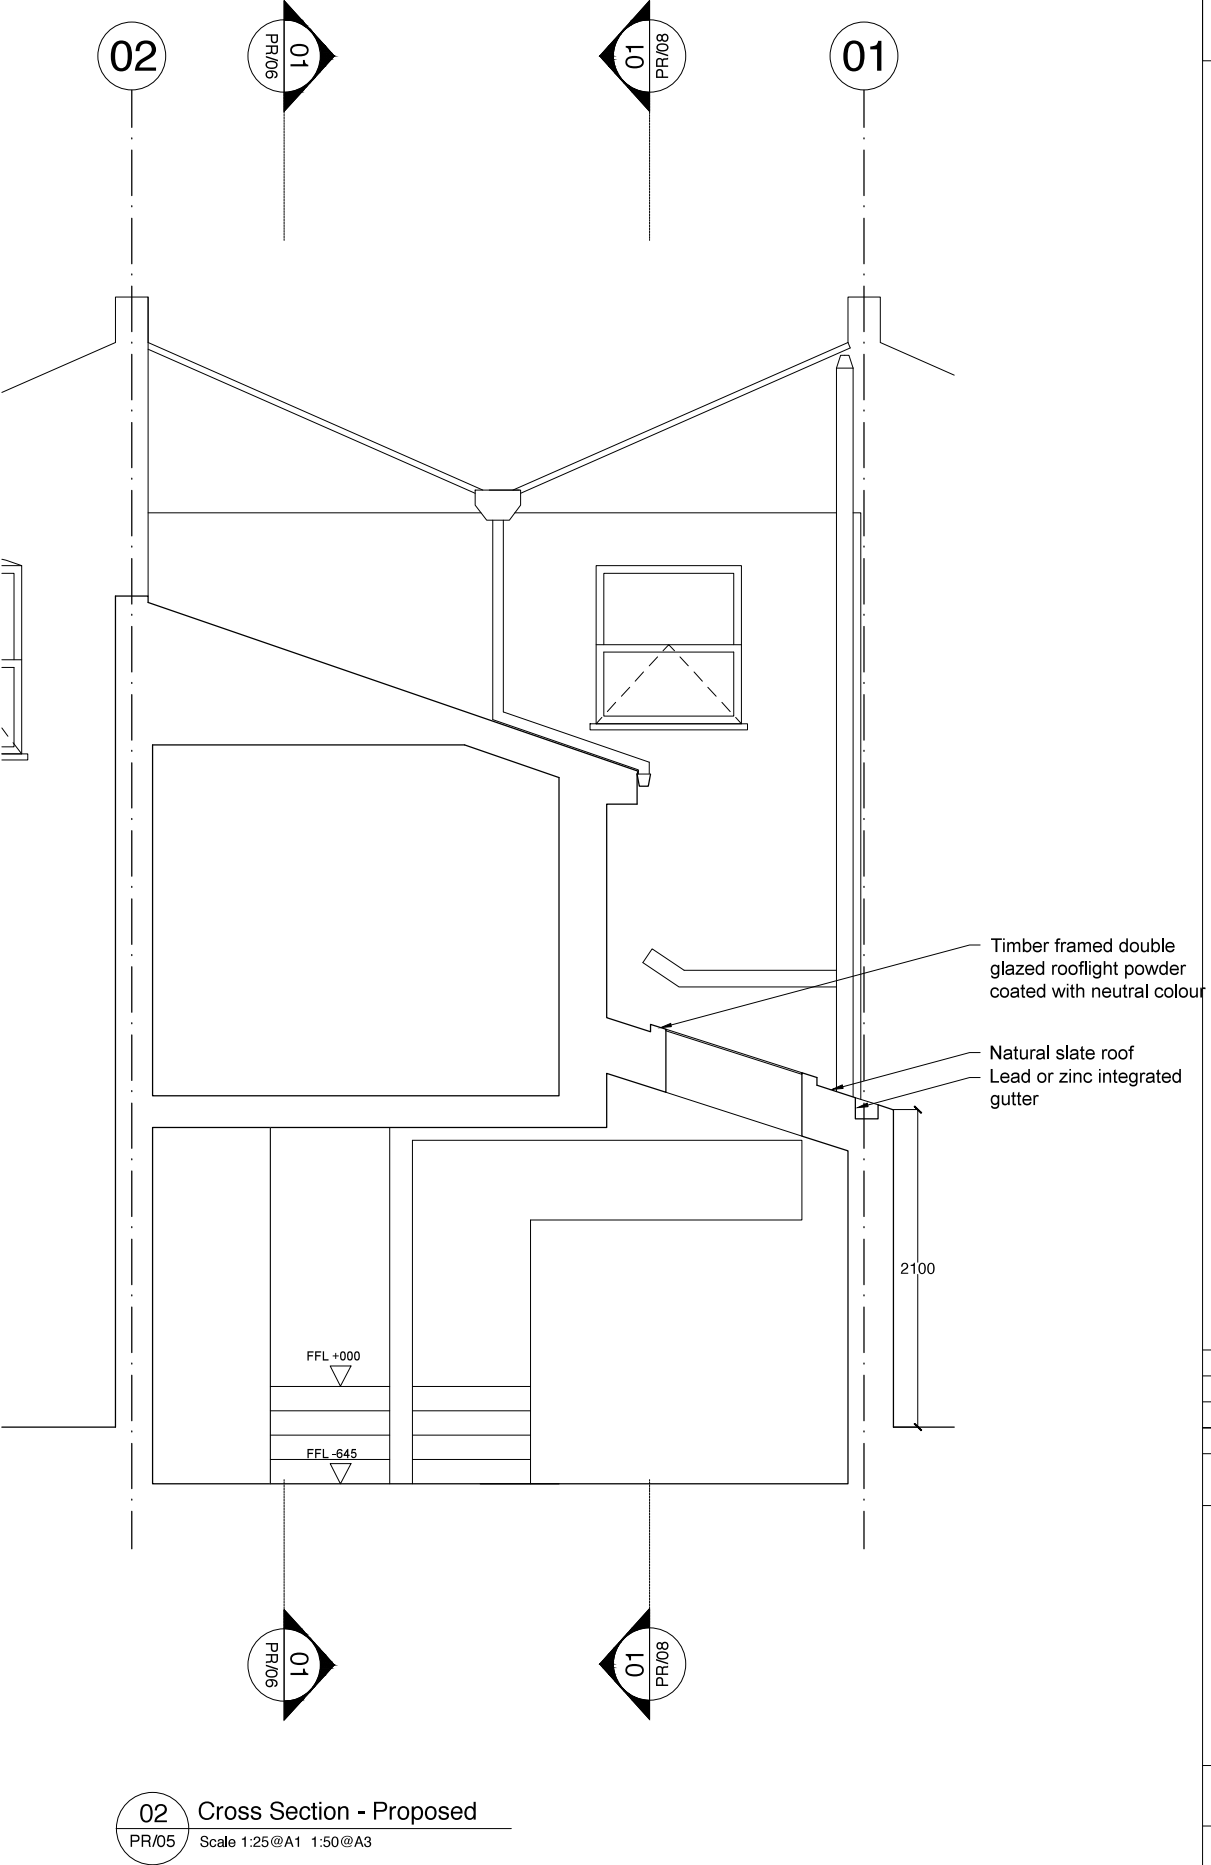

02 Cross Section - Proposed
PR/05 Scale 1:25@A1 1:50@A3

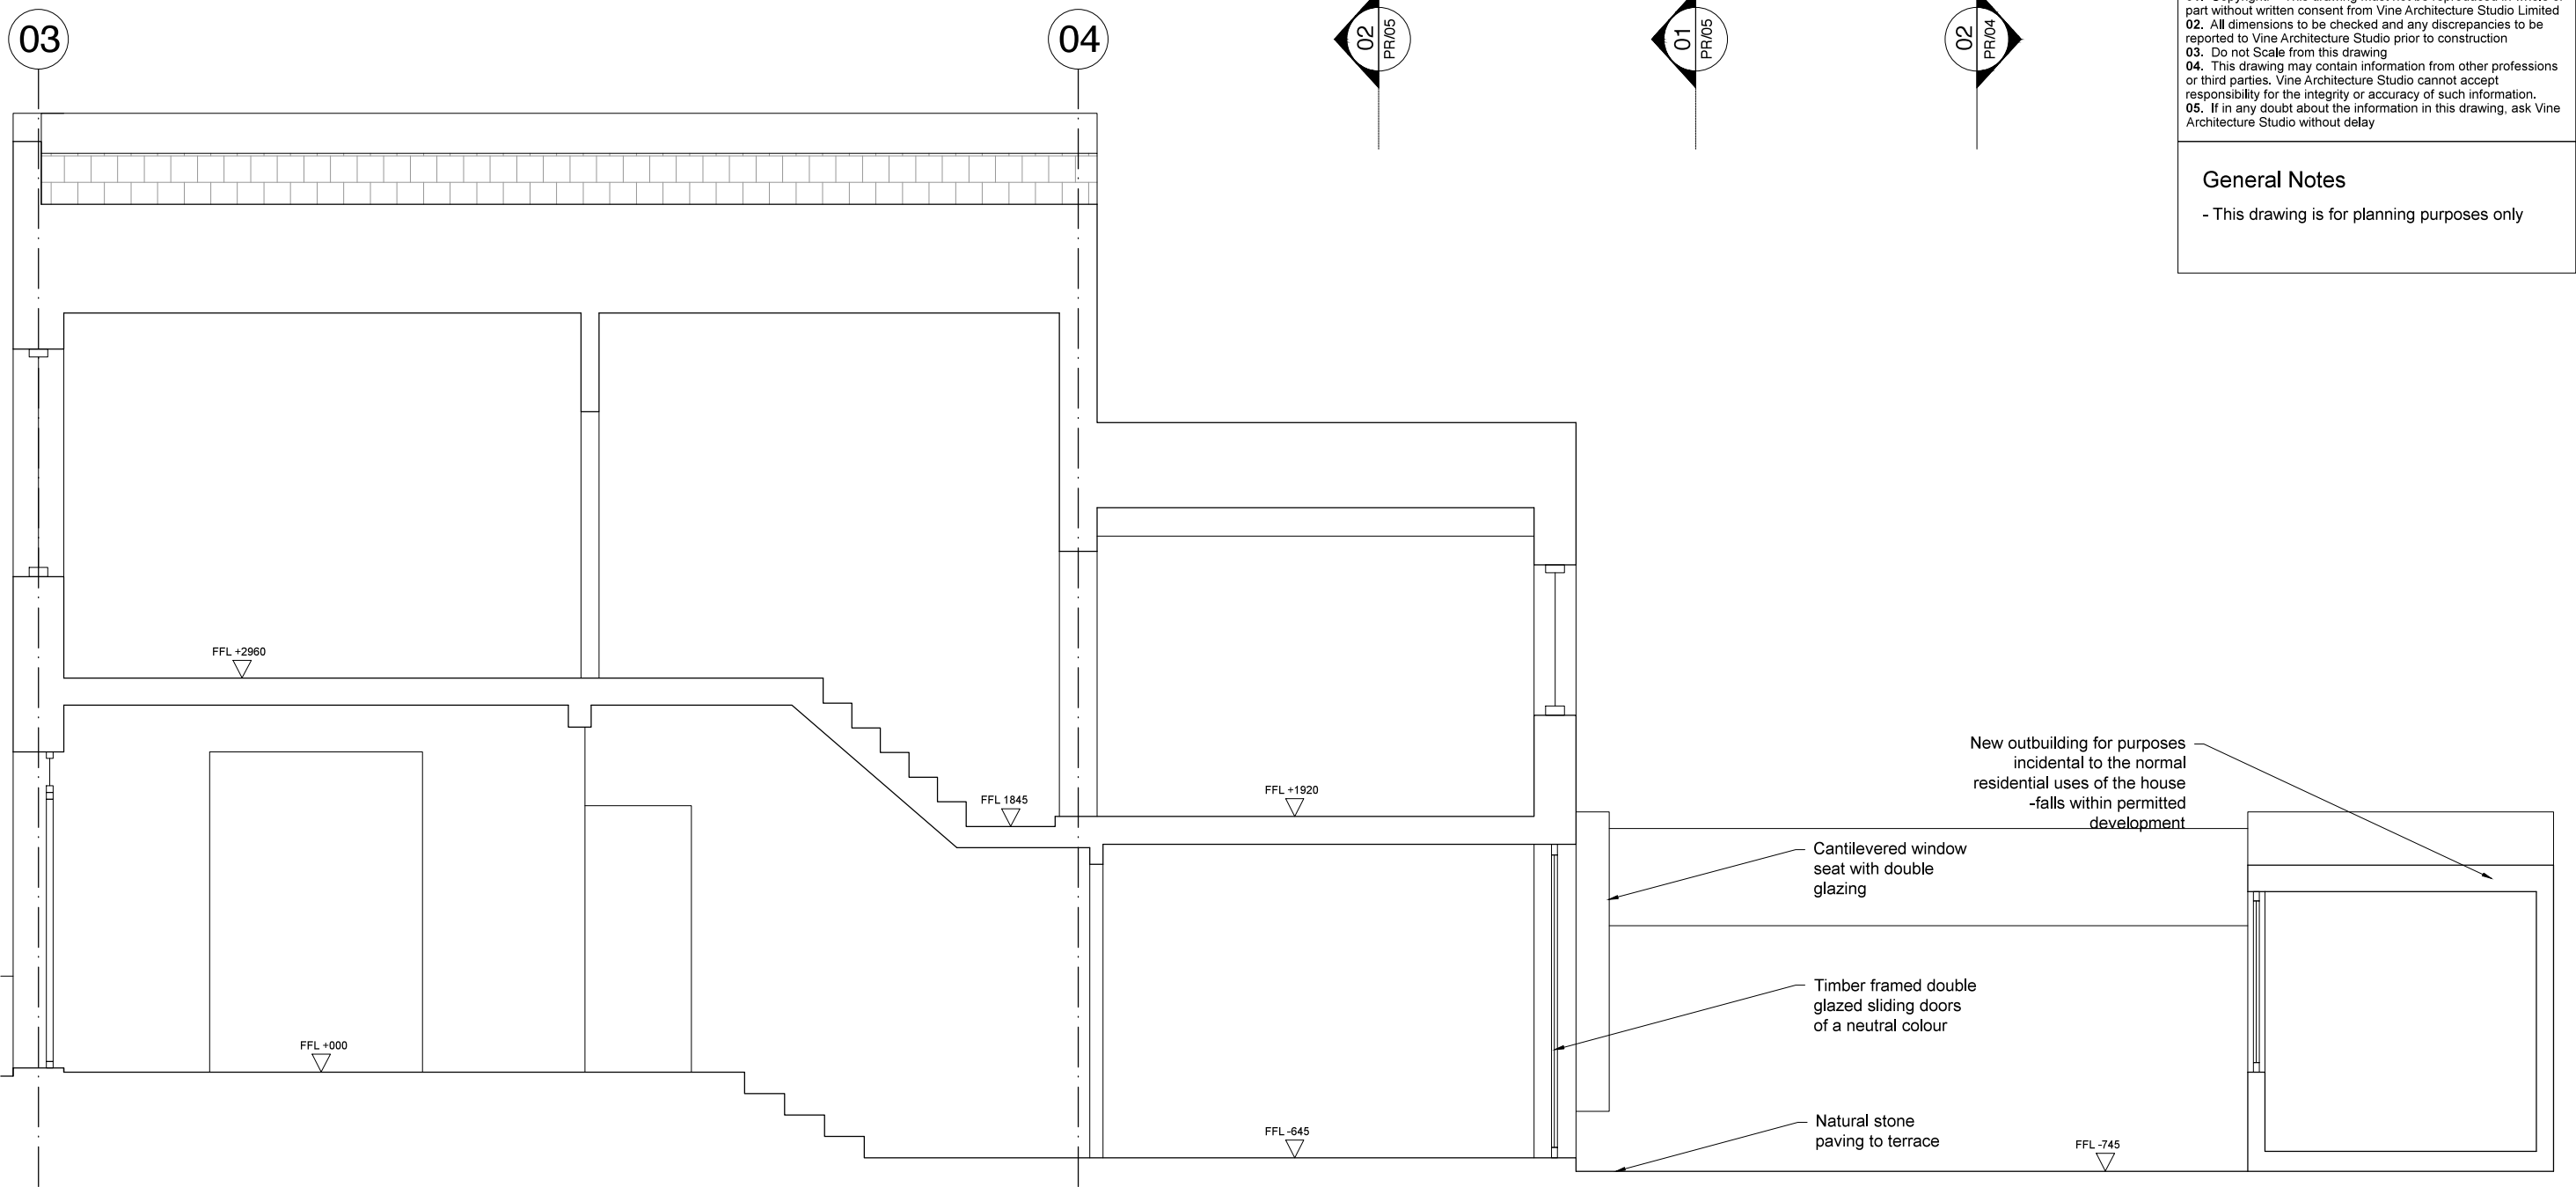

01. Copyright: This drawing must not be reproduced in whole or part without written consent from Vine Architecture Studio Limited
02. All dimensions to be checked and any discrepancies to be reported to Vine Architecture Studio prior to construction
03. Do not Scale from this drawing
04. This drawing may contain information from other professions or third parties. Vine Architecture Studio cannot accept responsibility for the integrity or accuracy of such information.
05. If in any doubt about the information in this drawing, ask Vine Architecture Studio without delay



General Notes

- This drawing is for planning purposes only

01 Long Section 01 - Proposed
PR/06 Scale 1:25 @ A1 1:50 @ A3

Revision	Stage	Date
3	Planning Amendment	05.07.2017
2	Planning Resubmission	07.02.2017
1	Planning	05.12.2016
*	Planning	06.10.2016
Status For Issue		
<div>VINE</div> <div>Architecture Studio</div> <div>Unit 3, 1a Vine Court, London, E1 1JH</div> <div>www.vinearchitecture.com</div> <div>studio@vinearchitecture.com</div> <div>T 0207 377 5465</div>		
Client Name Emily and Dudley Hinton		
Project Name 2 Hadley Street		Project Number 75
Date 05.07.2017	Scale 1:25 @ A1 1:50 @ A3	Drawn by NOR
Drawing Name Long Section 01		Checked by RPR
		Revision 3


NOT FOR CONSTRUCTION

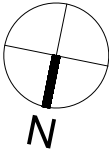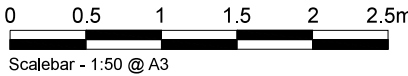

01. Copyright: This drawing must not be reproduced in whole or part without written consent from Vine Architecture Studio Limited
02. All dimensions to be checked and any discrepancies to be reported to Vine Architecture Studio prior to construction
03. Do not Scale from this drawing
04. This drawing may contain information from other professions or third parties. Vine Architecture Studio cannot accept responsibility for the integrity or accuracy of such information.
05. If in any doubt about the information in this drawing, ask Vine Architecture Studio without delay



General Notes

- This drawing is for planning purposes only

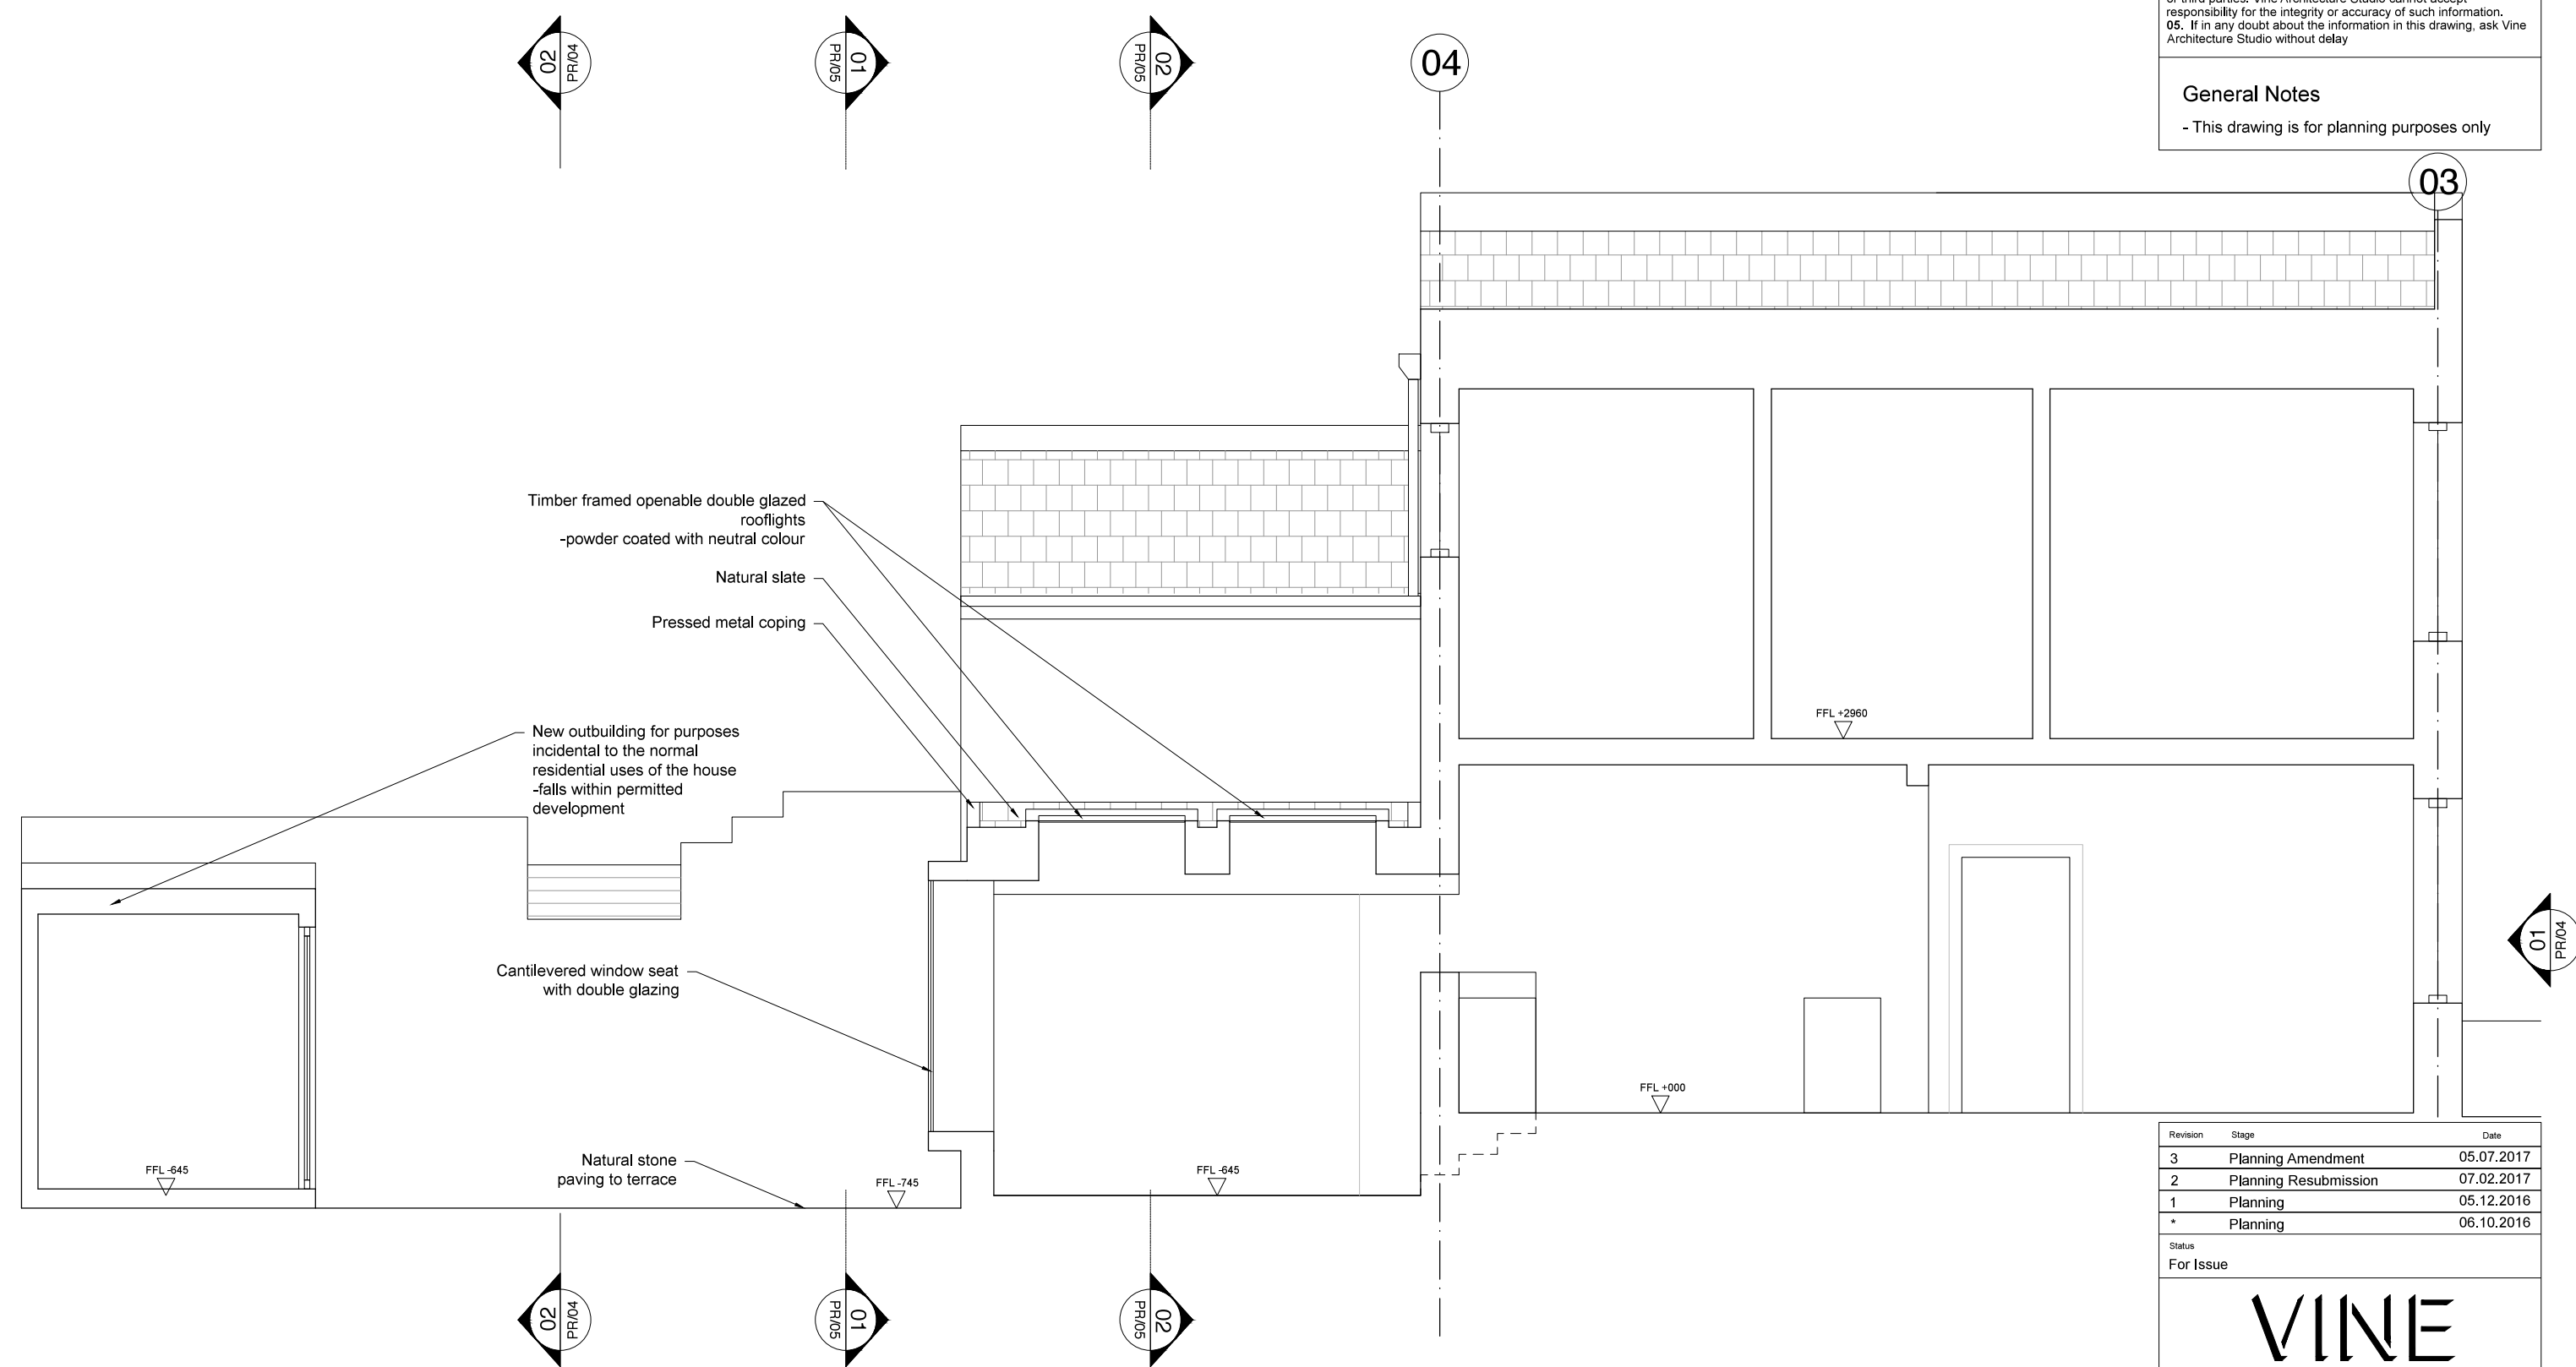

01 Long Section 03 - Proposed
PR/08 Scale 1:25@A1 1:50@A3

NOT FOR CONSTRUCTION

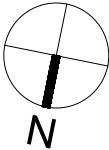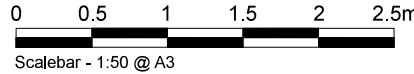

Revision	Stage	Date
3	Planning Amendment	05.07.2017
2	Planning Resubmission	07.02.2017
1	Planning	05.12.2016
*	Planning	06.10.2016

Status
For Issue

VINE
Architecture Studio
Unit 3, 1a Vine Court, London, E1 1JH
www.vinearchitecture.com
studio@vinearchitecture.com
T 0207 377 5465

Client Name Emily and Dudley Hinton		Project Number 75	
Project Name 2 Hadley Street		Project Number 75	
Date 05.07.2017	Scale 1:25 @ A1 1:50 @ A3	Drawn by NOR	Checked by RPR
Drawing Name Long Section 03 - Proposed		Drawing No PR/08	Revision 3

