


Proposed East Elevation

All drawings to be read in conjunction with structural engineer's and service engineer's

A2



Proposed North Elevation

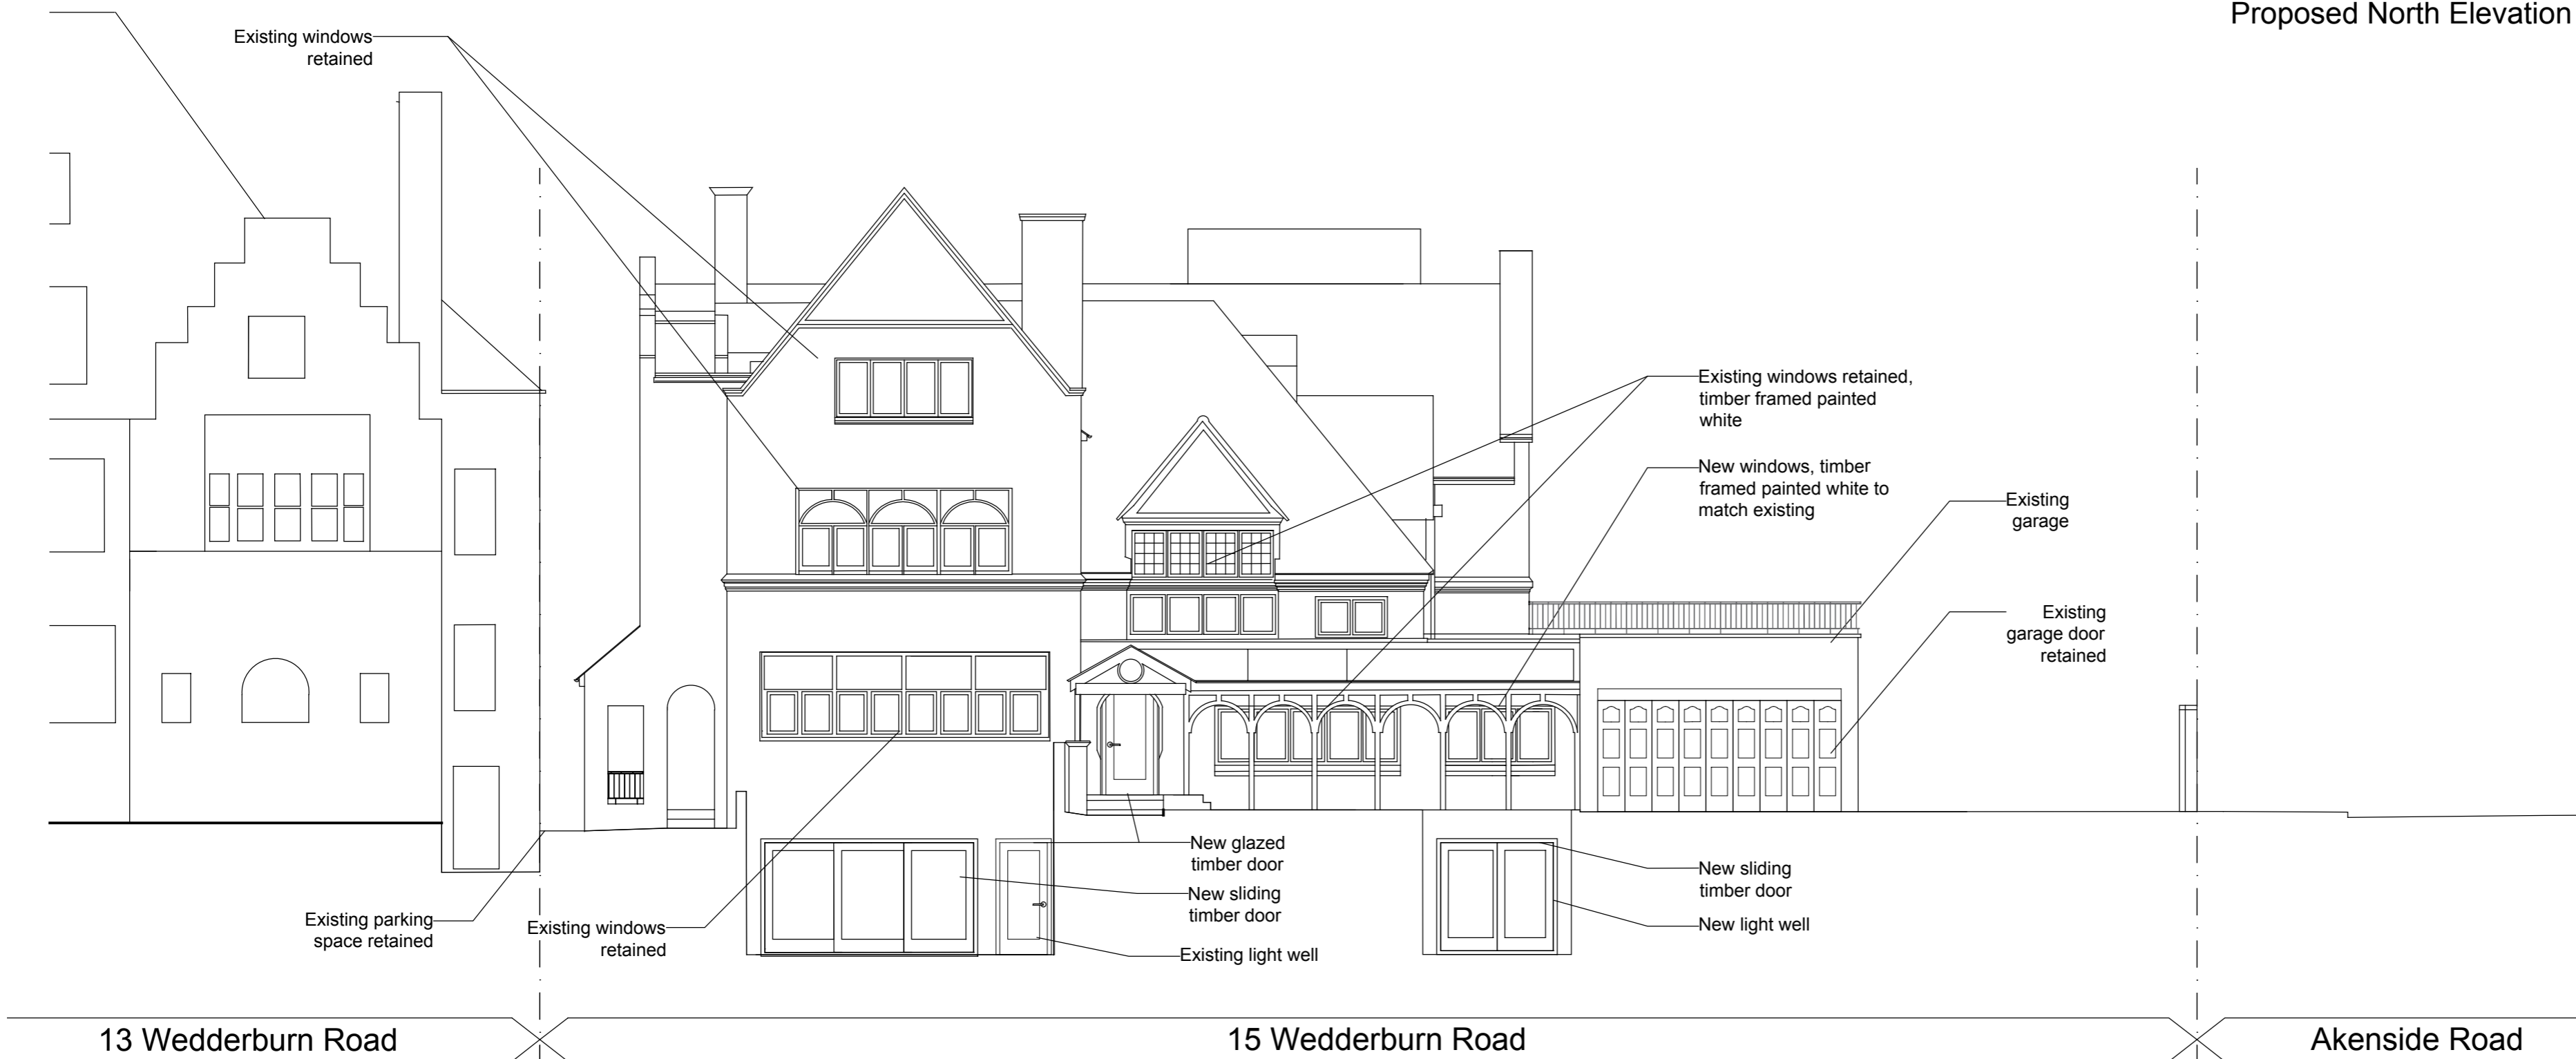


P4	06/07/17	Garage railing made lighter to reflect set back
P3	08/06/17	Garage reduced to existing size and rear extension reduced in width. New window incorporated for Lower Ground Floor flat. Flat roof and lift over-run removed.
P2	30/05/17	Planning
P1	21/12/16	Planning
Rev	Date	Note

Client  
**Dan and Susie Wagner**

Project title  
**15 Wedderburn Road**

Drawing Title  
**Proposed East and North Elevations**

Project No. <b>276</b>	Drawing no. <b>301</b>	Revision <b>P4</b>
Status <b>Planning</b>	Scale <b>1:100@A2</b>	Date <b>21/12/2016</b>



**Clive Sall Architecture Ltd.**  
2 Providence Yard  
Ezra Street  
London E2 7RJ  
Copyright CLIVE SALL ARCHITECTURE LTD