



Proposed West Elevation

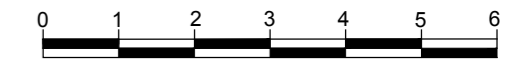

Proposed South Elevation

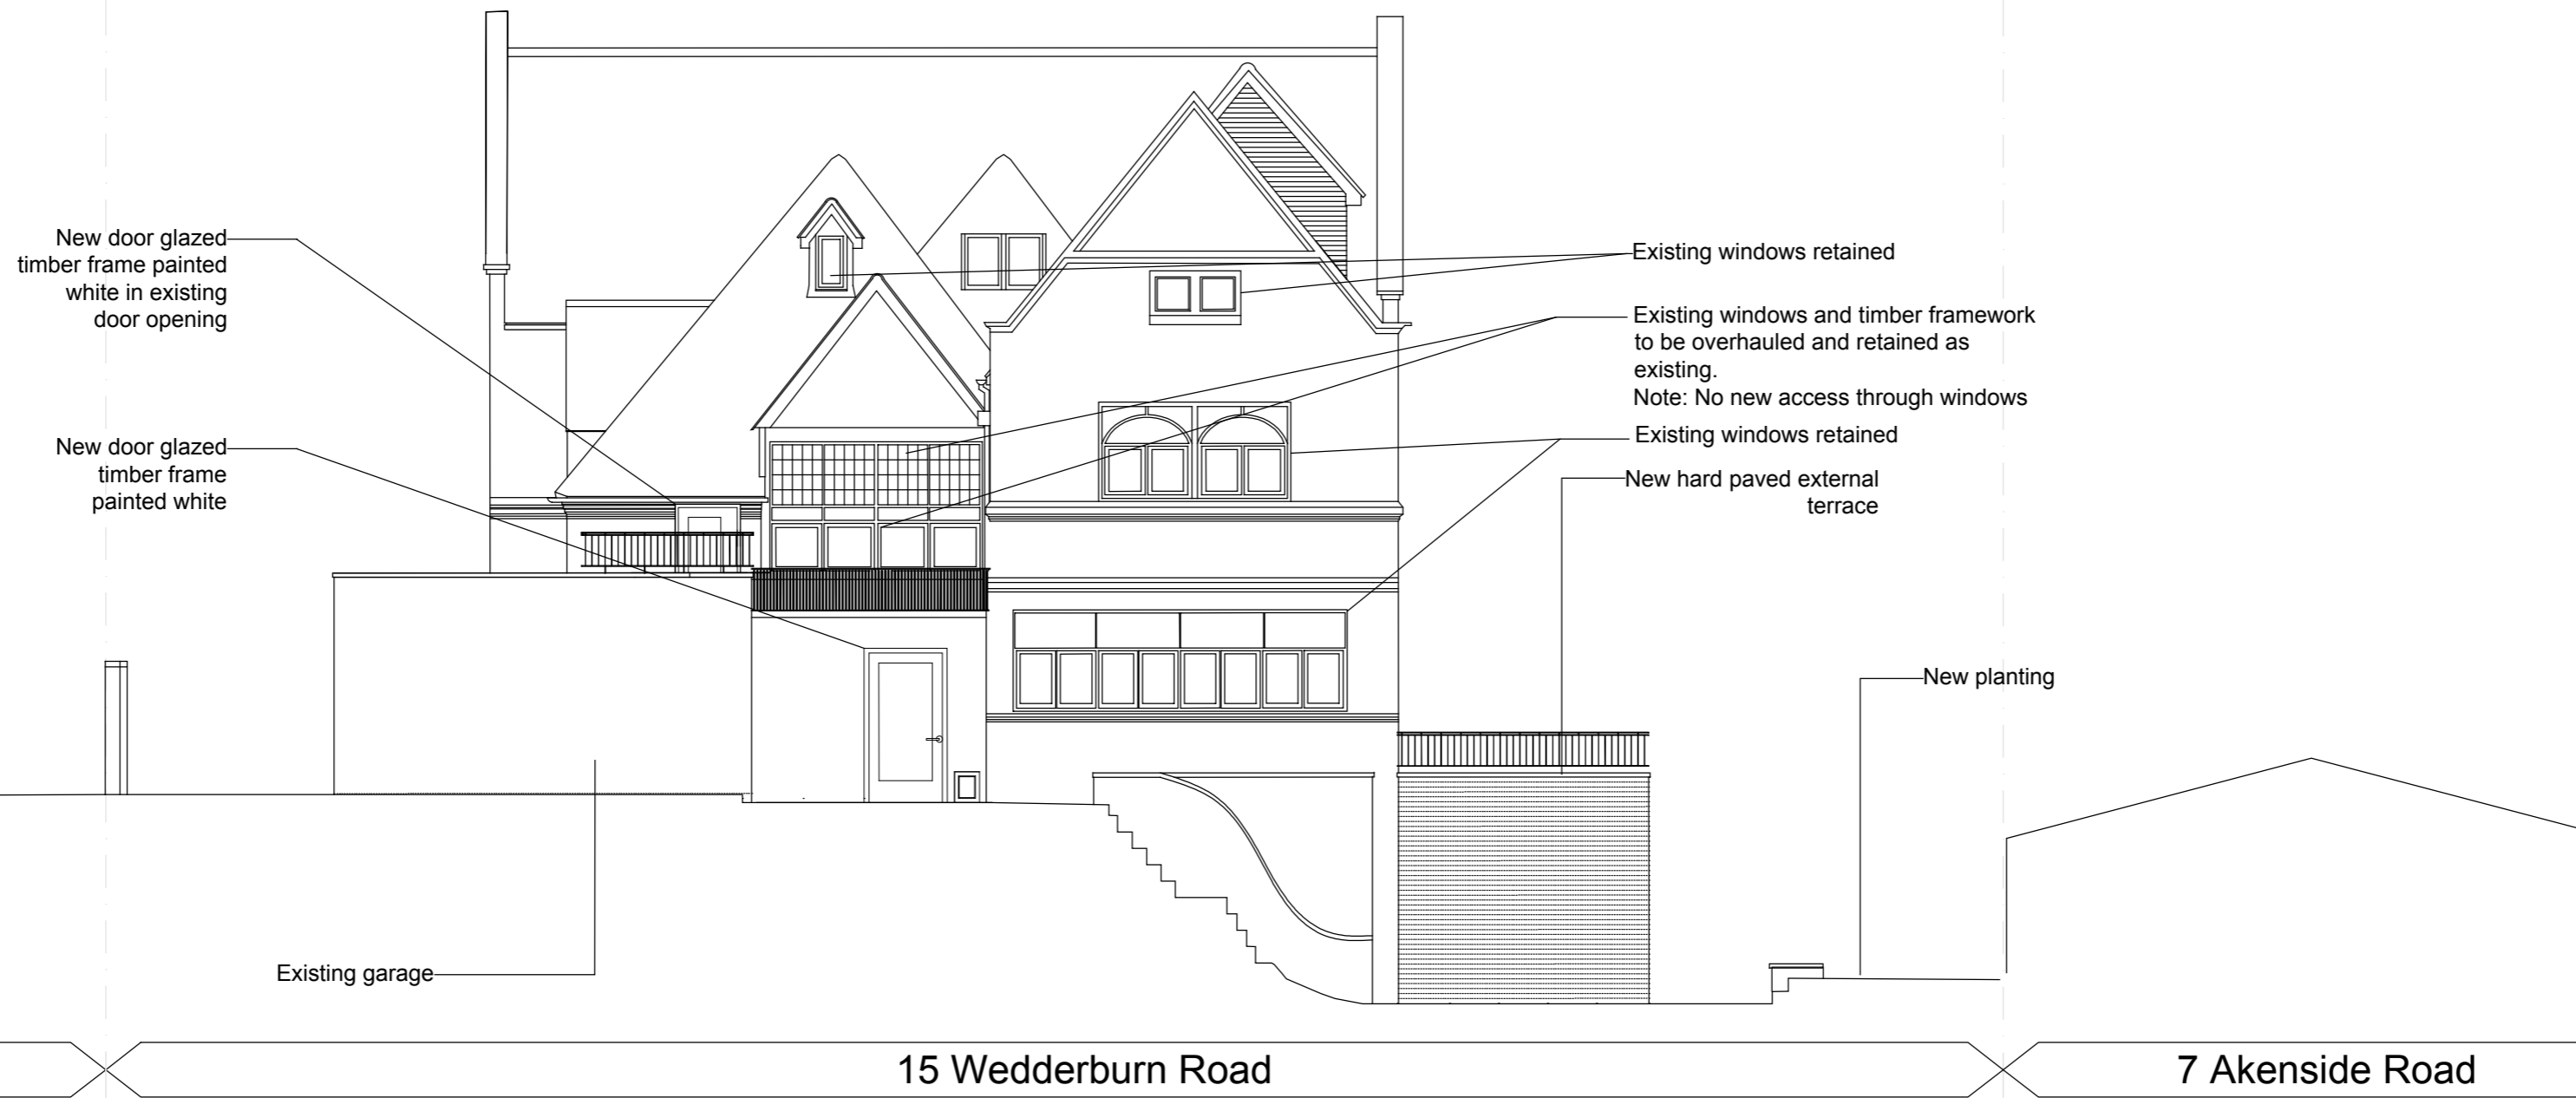

P4	06/07/17	Extent of garage railing modified to match existing
P3	08/06/17	Garage reduced to existing size and rear extension reduced in width. New window incorporated for Lower Ground Floor flat. Flat roof and lift over-run removed.
P2	30/05/17	Planning
P1	21/12/16	Planning
Rev	Date	Note

Client  
**Dan and Susie Wagner**

Project title  
**15 Wedderburn Road**

Drawing Title  
**Proposed West and South Elevations**

Project No.	Drawing no.	Revision
276	302	P4

Status	Scale	Date
Planning	1:100@A2	21/12/2016



**Clive Sall Architecture Ltd.**  
2 Providence Yard  
Ezra Street  
London E2 7RJ  
Copyright CLIVE SALL ARCHITECTURE LTD