
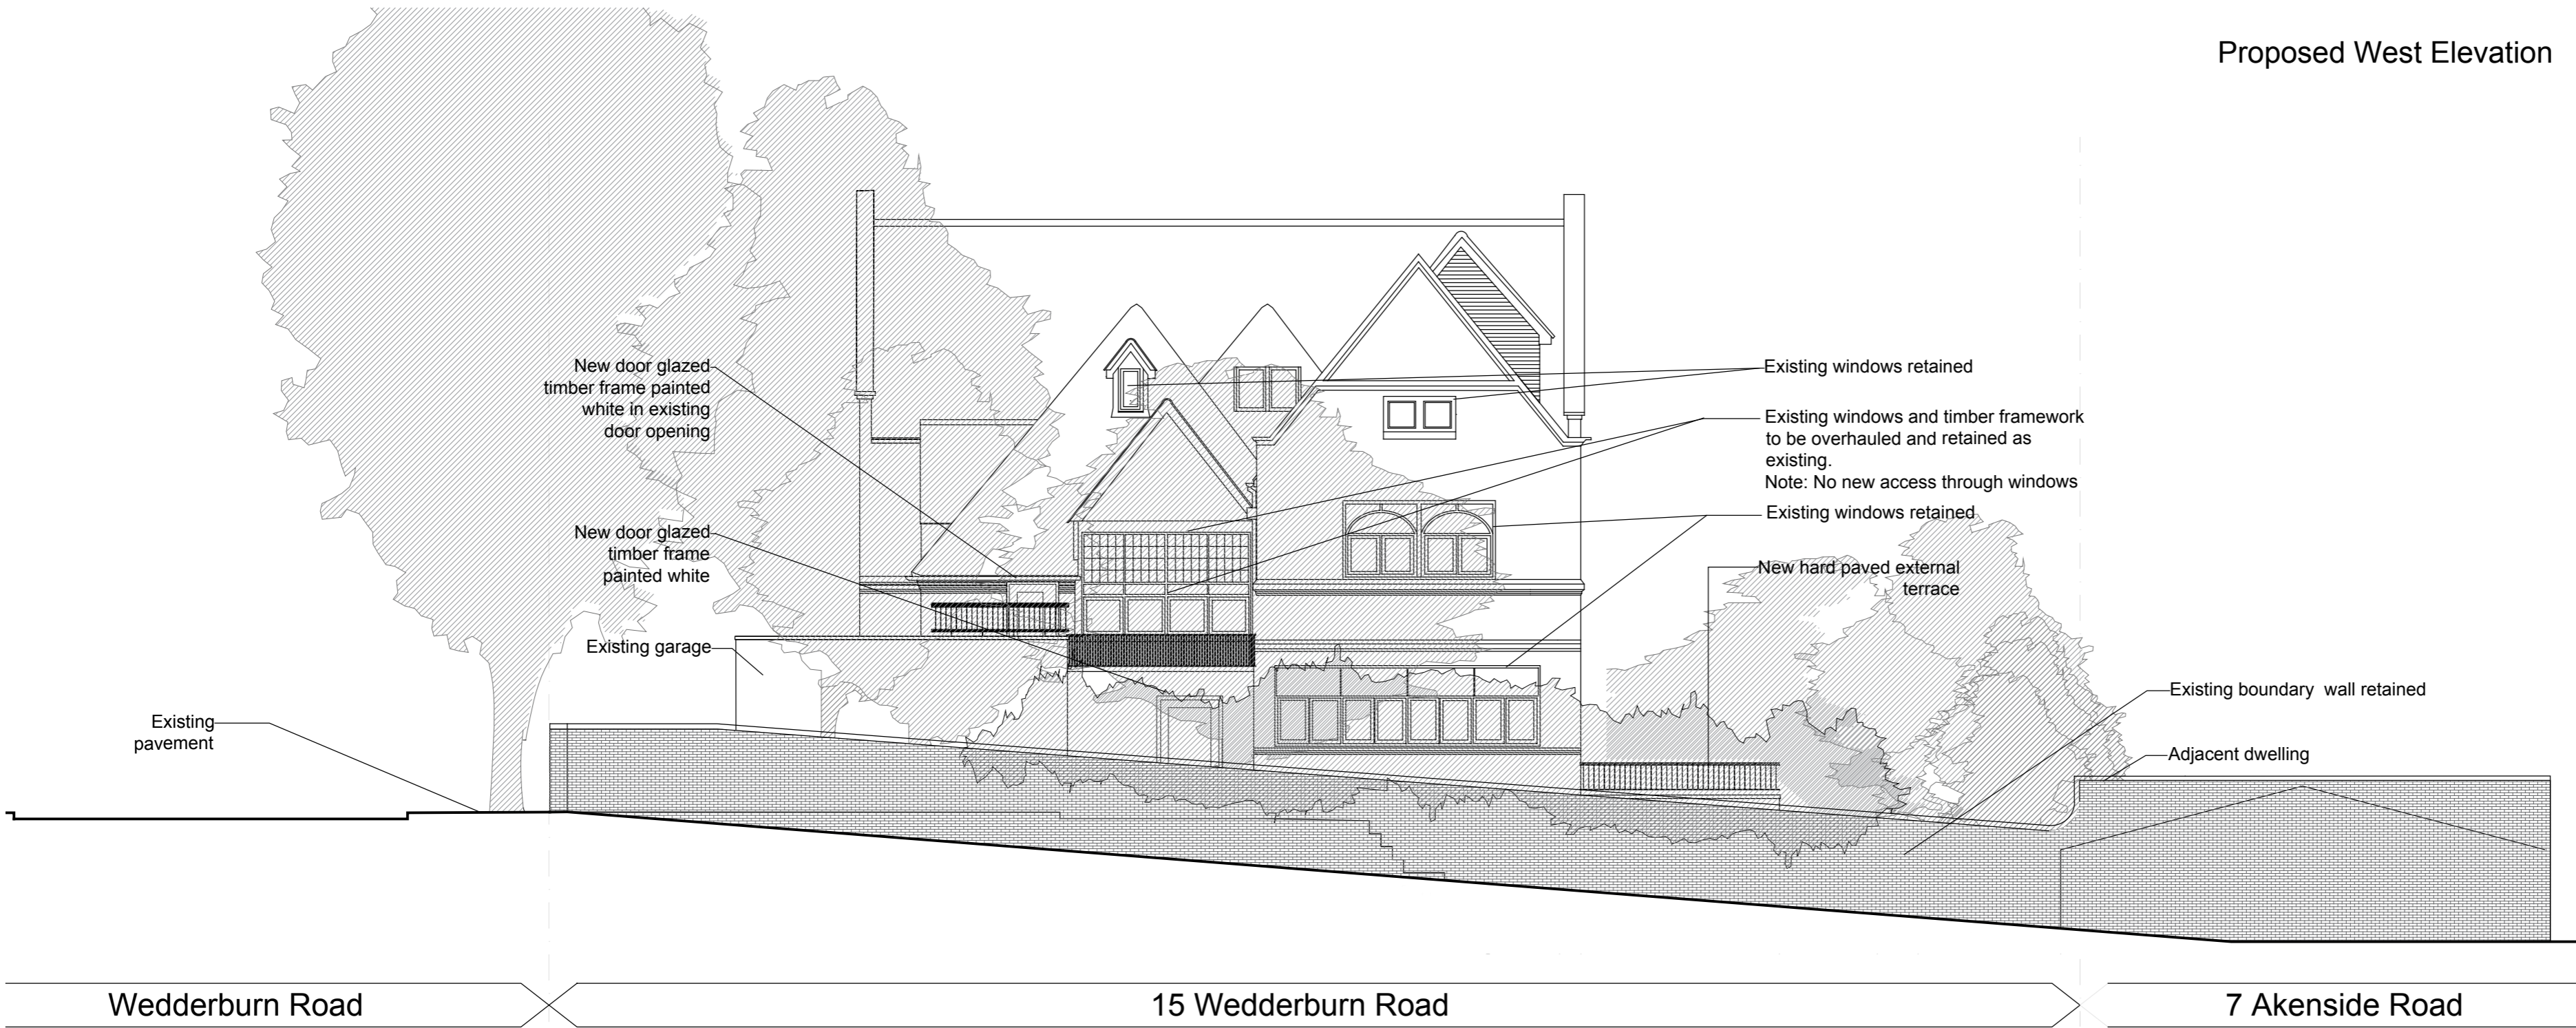


Proposed North Elevation

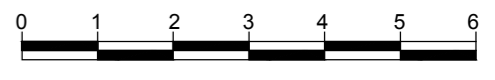

Proposed West Elevation

P4	06/07/17	Garage railing made lighter to reflect set back and extents modified to match existing. Existing garage door retained and entrance gates reduced in height
P3	08/06/17	Garage reduced to existing size and rear extension reduced in width. Flat roof and lift over-run removed.
P2	30/05/17	Planning
P1	21/12/16	Planning
Rev	Date	Note

Client
Dan and Susie Wagner

Project title
15 Wedderburn Road

Drawing Title
Proposed North and West Street Elevations

Project No.	Drawing no.	Revision
276	303	P4

Status	Scale	Date
Planning	1:100@A2	24/11/2016

Clive Sall Architecture Ltd.
2 Providence Yard
Ezra Street
London E2 7RJ
Copyright CLIVE SALL ARCHITECTURE LTD