

A - 06/06/17 window references added.

REVISIONS	
living-architects copyright reserved	
Do not scale this drawing	
All dimensions to be checked on site	

1A Holly Terrace
Highgate,
London N6 6LX

PROPOSED
 GROUND FLOOR PLAN - PHASE II

living-architects
 14 Linen House, 253 Kilburn Lane
 London W10 4BQ
 Tel. 020 8962 6660
 Fax. 020 8962 6661
surname@living-architects.com

SCALE	1:50 @ A1
DATE	APRIL 2017
DRAWN BY	ES
CHECKED BY	CA
CAD FILE REF	966 OD13
DRAWING STATUS	PLANNING


DRAWING NO. **966 OD13**

REVISION **A**



DATUM 45.00m

ELEVATION A

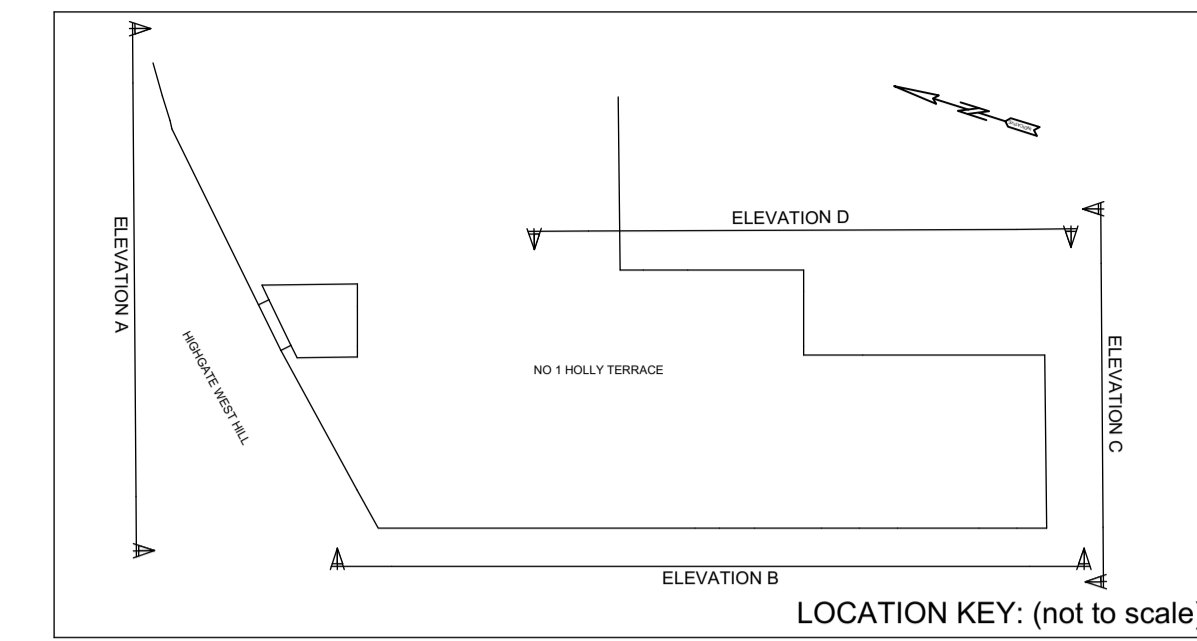

REVISIONS
 living-architects copyright reserved
 Do not scale this drawing
 All dimensions to be checked on site

1A Holly Terrace
 Highgate,
 London N6 6LX


PROPOSED
 ELEVATION A



living-architects
 14 Linen House, 253 Kilburn Lane
 London W10 4BQ
 Tel. 020 8962 6660
 Fax. 020 8962 6661
 surname@living-architects.com

SCALE	1:50 @ A1
DATE	APRIL 2017
DRAWN BY	ES
CHECKED BY	CA
CAD FILE REF	966 OD16-OD19
DRAWING STATUS	PLANNING

DRAWING NO. 966 OD16

REVISION -

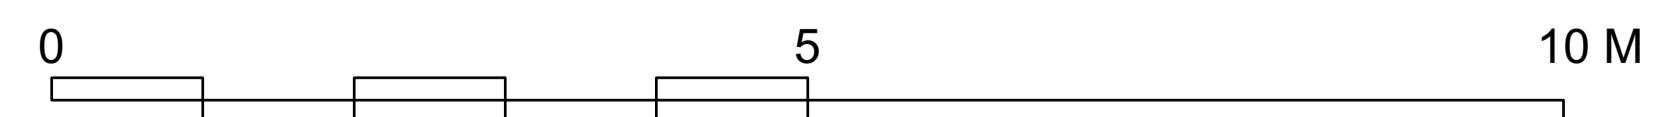

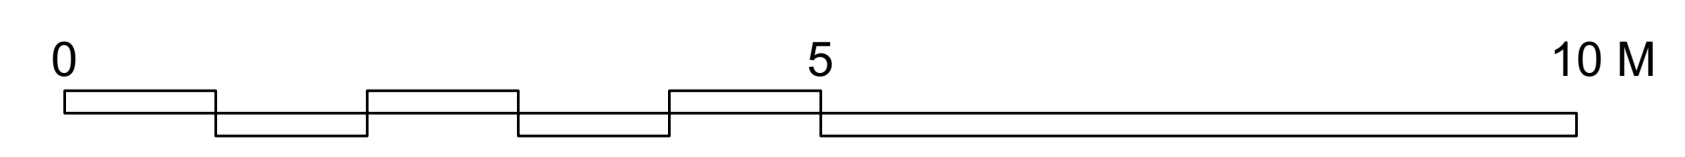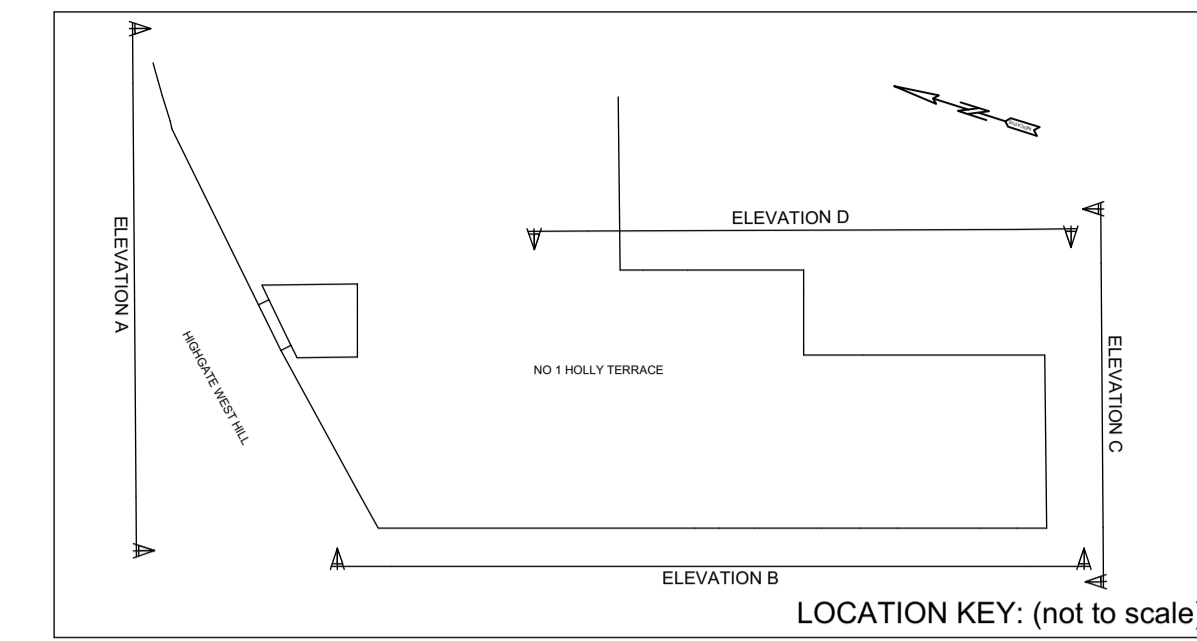

A - 06/06/17 window references added, opening casements indicated.

REVISIONS
 living-architects copyright reserved
 Do not scale this drawing
 All dimensions to be checked on site

1A Holly Terrace
 Highgate,
 London N6 6LX

PROPOSED
 ELEVATION B

living-architects
 14 Linen House, 253 Kilburn Lane
 London W10 4BQ
 Tel. 020 8962 6660
 Fax. 020 8962 6661
 surname@living-architects.com

SCALE 1:50 @ A1
 DATE APRIL 2017
 DRAWN BY ES
 CHECKED BY CA
 CAD FILE REF 966 OD16-OD19
 DRAWING STATUS PLANNING


DRAWING NO. **966 OD17**

REVISION **A**



DATUM 45.00m

ELEVATION C

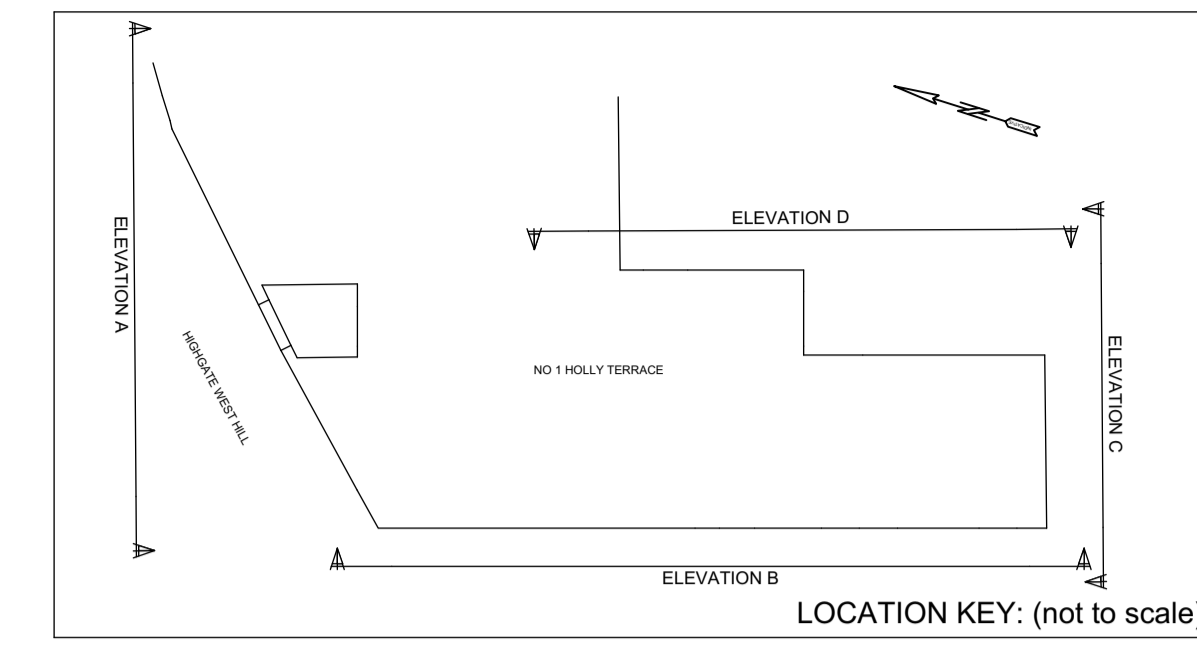

REVISIONS

living-architects copyright reserved
Do not scale this drawing
All dimensions to be checked on site

1A Holly Terrace
Highgate,
London N6 6LX


PROPOSED
ELEVATION C


living-architects
14 Linen House, 253 Kilburn Lane
London W10 4BQ
Tel. 020 8962 6660
Fax. 020 8962 6661
surname@living-architects.com

SCALE	1:50 @ A1
DATE	APRIL 2017
DRAWN BY	ES
CHECKED BY	CA
CAD FILE REF	966 OD16-OD19
DRAWING STATUS	PLANNING


DRAWING NO.	966 OD18
-------------	-----------------

REVISION	-
----------	---

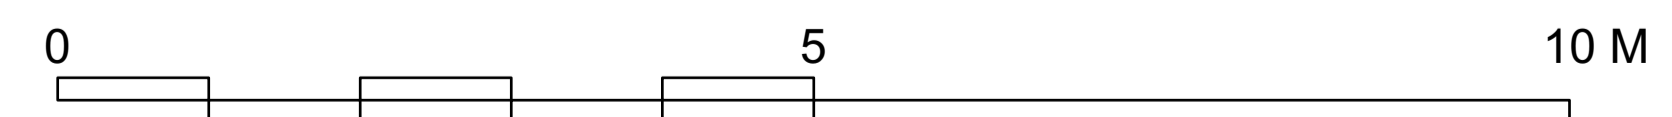

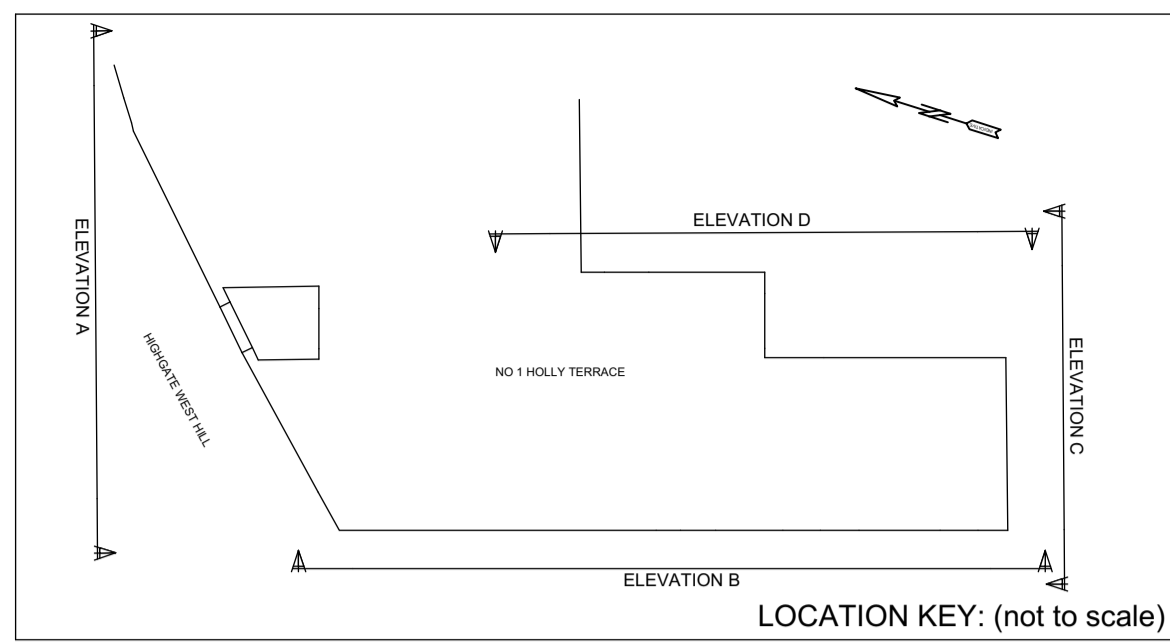


LOCATION KEY: (not to scale)

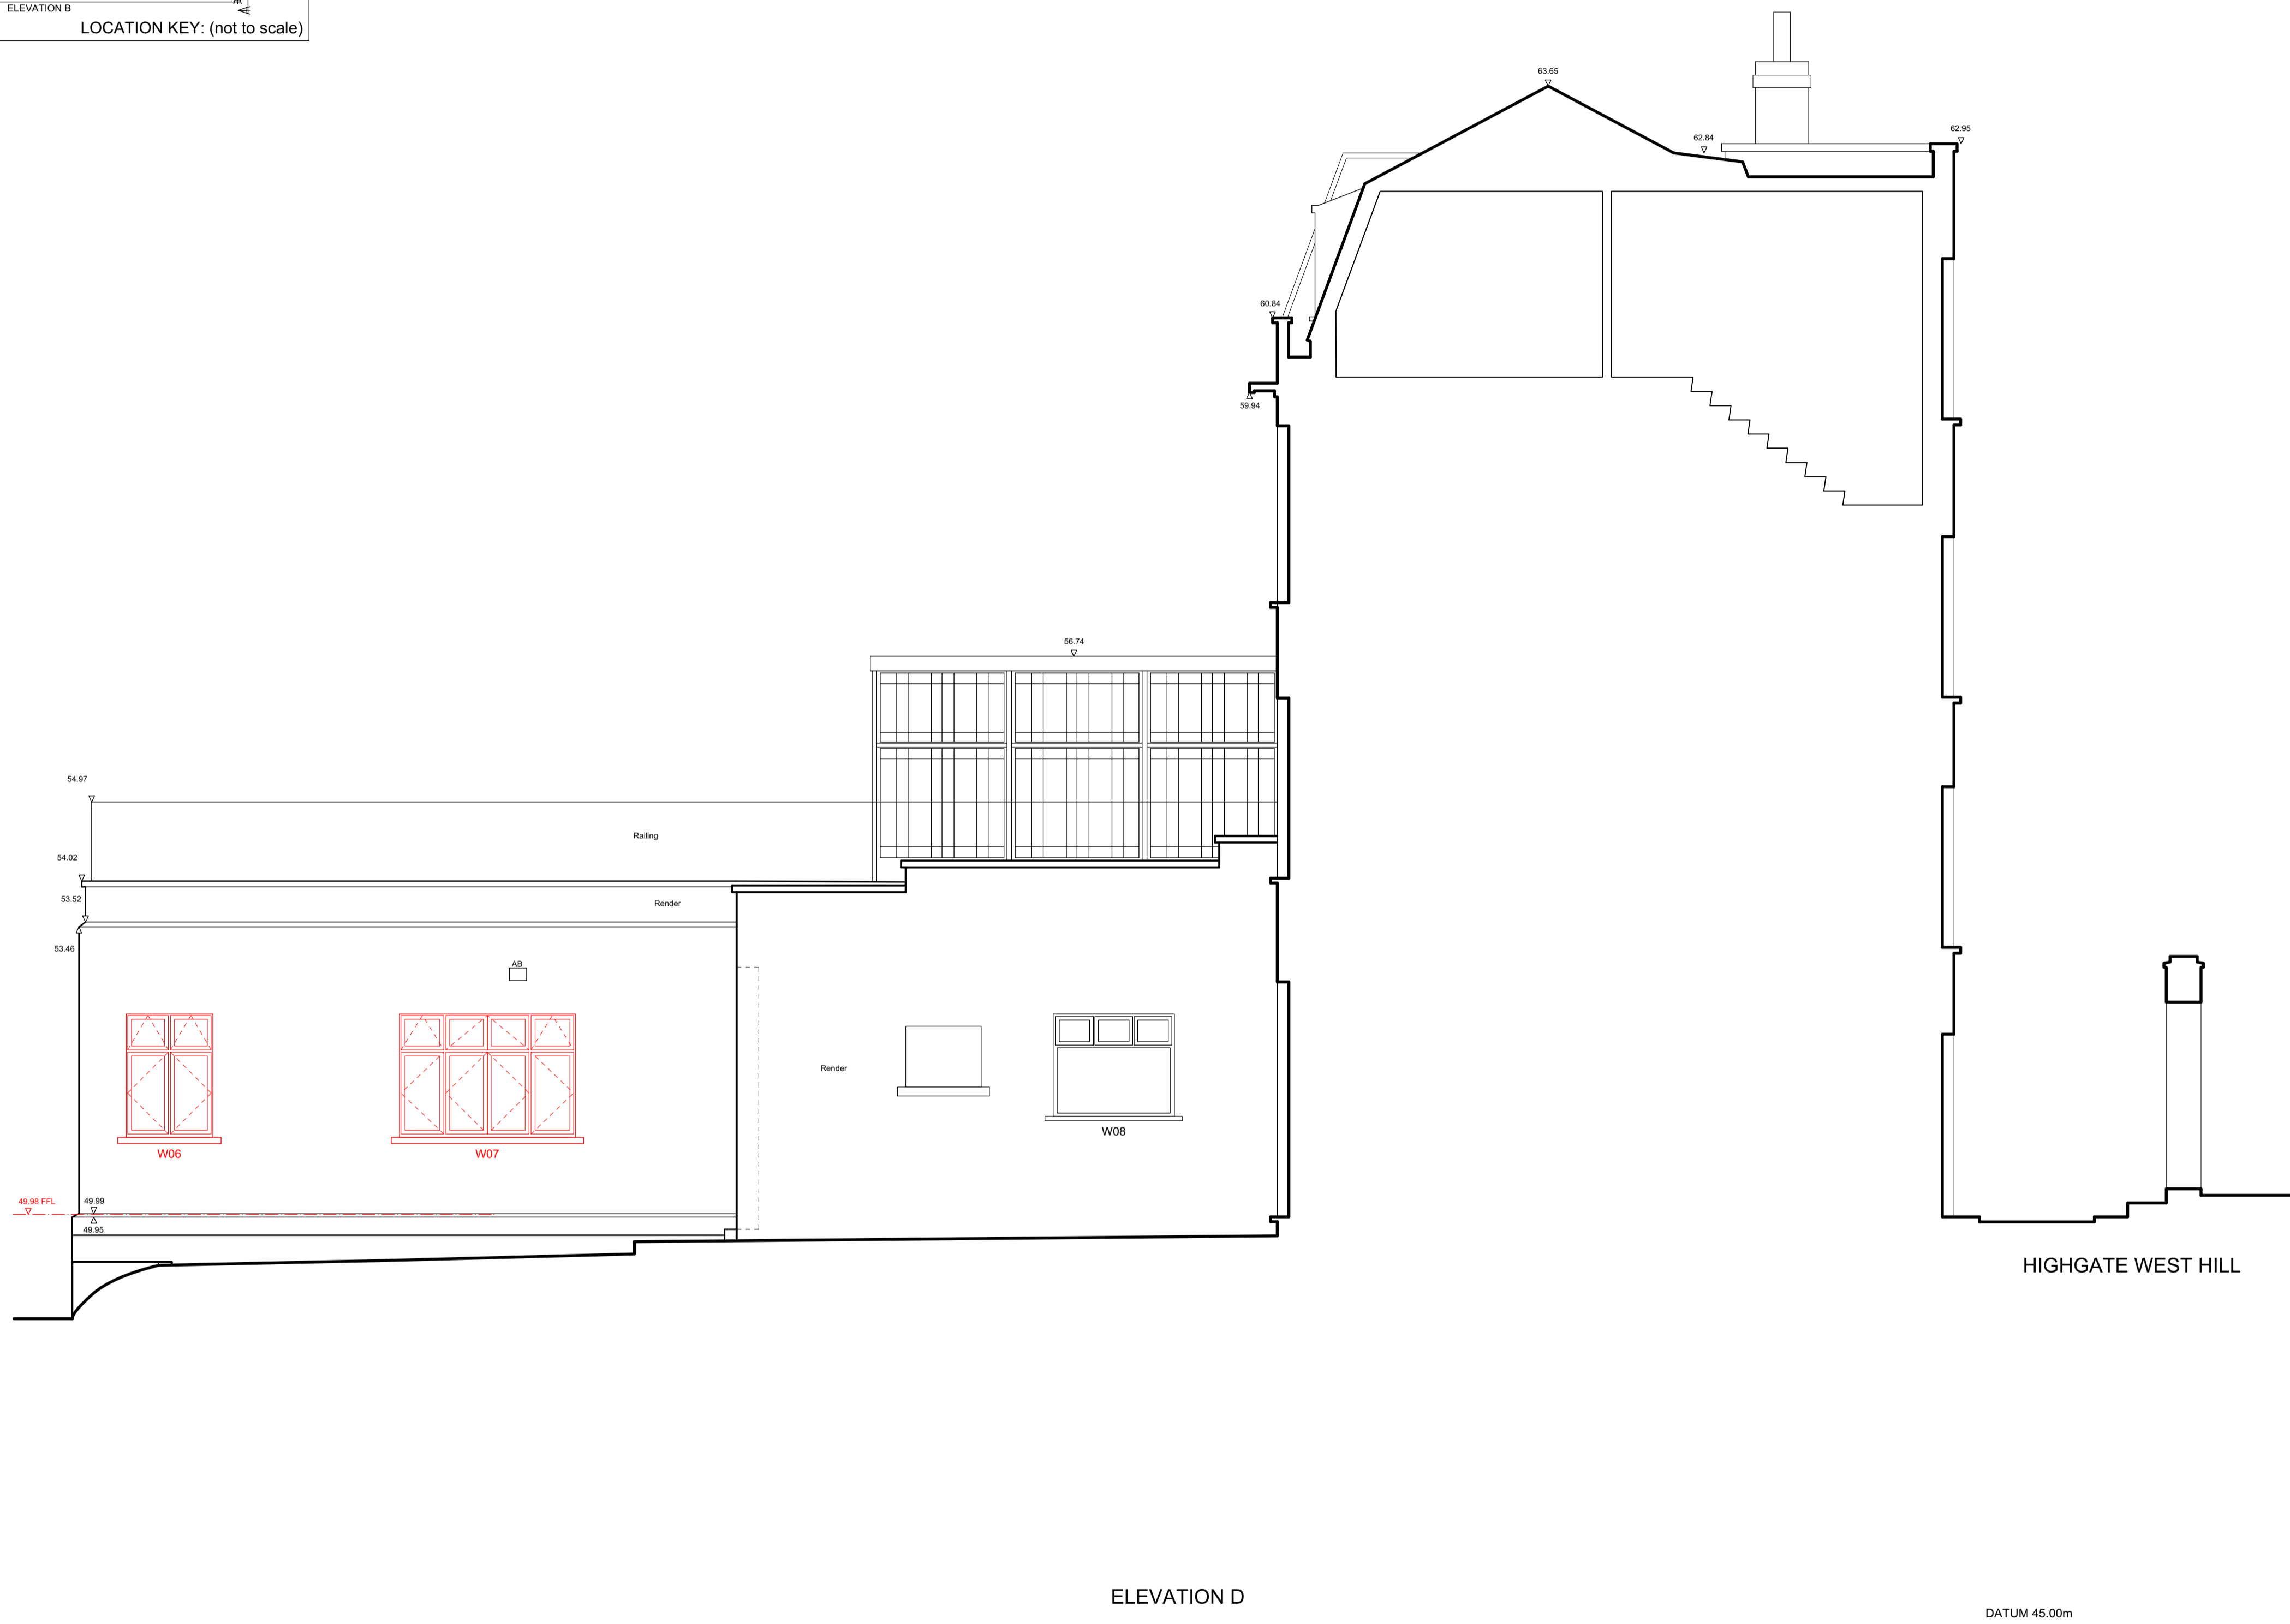

ELEVATION D

DATUM 45.00m

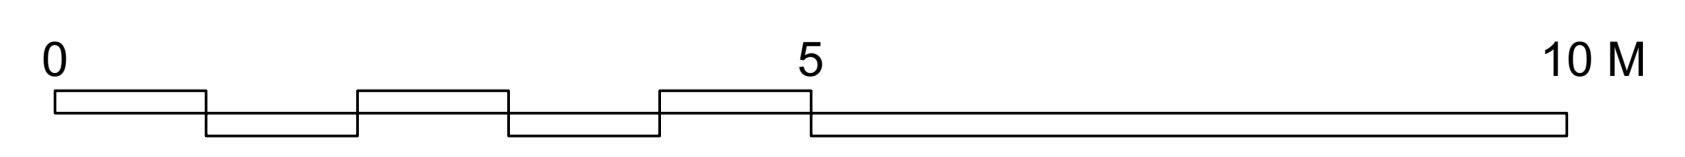

A - 06/06/17 window references added, opening casements indicated.

REVISIONS
 living-architects copyright reserved
 Do not scale this drawing
 All dimensions to be checked on site

1A Holly Terrace
 Highgate,
 London N6 6LX


PROPOSED
 ELEVATION C

living-architects
 14 Linen House, 253 Kilburn Lane
 London W10 4BQ
 Tel. 020 8962 6660
 Fax. 020 8962 6661
 surname@living-architects.com

SCALE 1:50 @ A1
 DATE APRIL 2017
 DRAWN BY ES
 CHECKED BY CA
 CAD FILE REF 966 OD16-OD19
 DRAWING STATUS PLANNING

DRAWING NO. 966 OD19

REVISION A

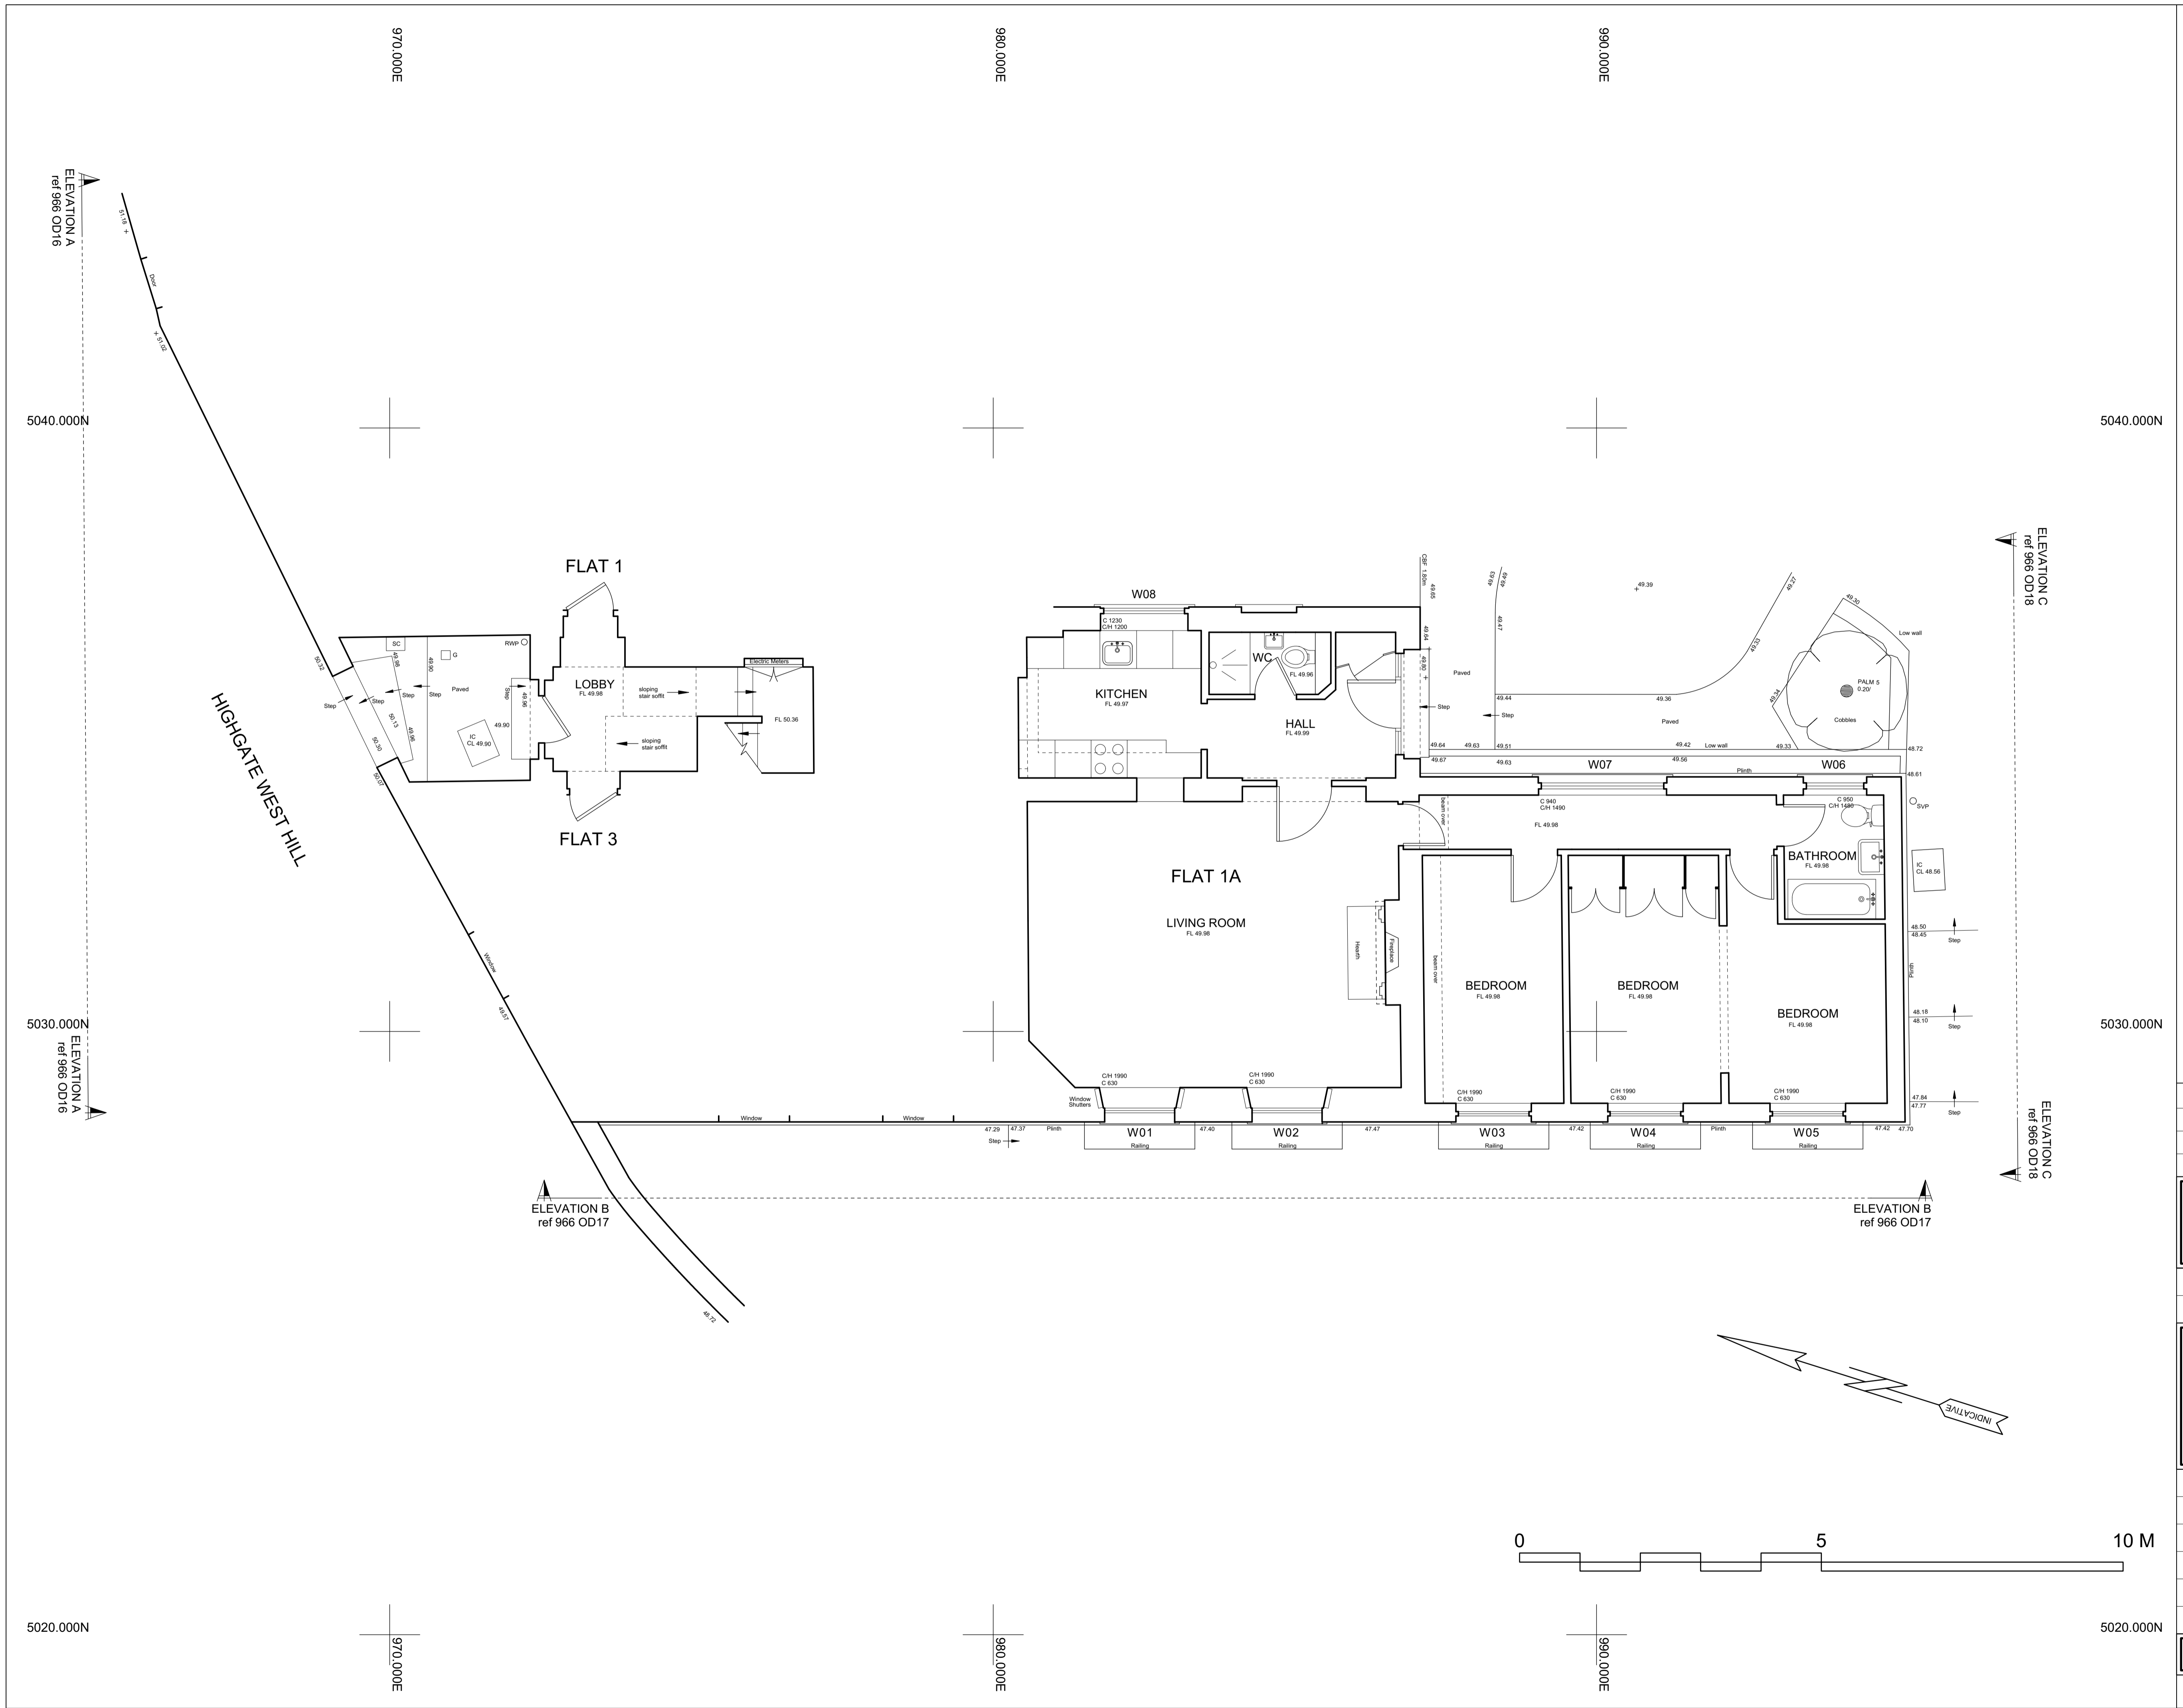

HIGHGATE WEST HILL

A - 06/06/17 window references added.

REVISIONS	
living-architects copyright reserved	
Do not scale this drawing	
All dimensions to be checked on site	

1A Holly Terrace
 Highgate,
 London N6 6LX

EXISTING
 GROUND FLOOR PLAN

living-architects
 14 Linen House, 253 Kilburn Lane
 London W10 4BQ
 Tel. 020 8962 6660
 Fax. 020 8962 6661
surname@living-architects.com

SCALE	1:50 @ A1
DATE	APRIL 2017
DRAWN BY	ES
CHECKED BY	CA
CAD FILE REF	966 X13
DRAWING STATUS	PLANNING

DRAWING NO. **966 X13**

REVISION **A**

