

© Lees Associates. Do not reproduce the drawing without written permission.

Do not scale from this drawing. Use figured dimensions only.
IF IN DOUBT ASK. Verify all dimensions on site before commencing any work or shop drawings. Inform the architects before any work starts if this drawing exceeds the quantities in any way.

This drawing to be read in conjunction with all relevant drawings / specification / schedules etc. which relate to this project.

NOTES



These drawings have been prepared in support of

- 1) an application for listed building consent, supplementing the partially implemented consent ref 2014/0171/L
- 2) a Section 73 amendment to the partially consented planning application ref 2013/8263/P.


Where notes and labels refer to "consented", it is these consents they are referring to.

LEGEND

- Existing wall
- Proposed wall

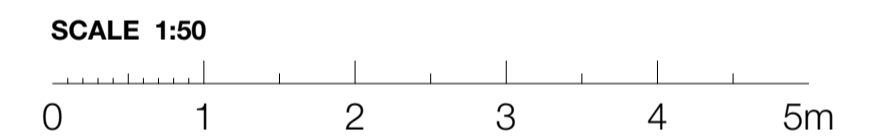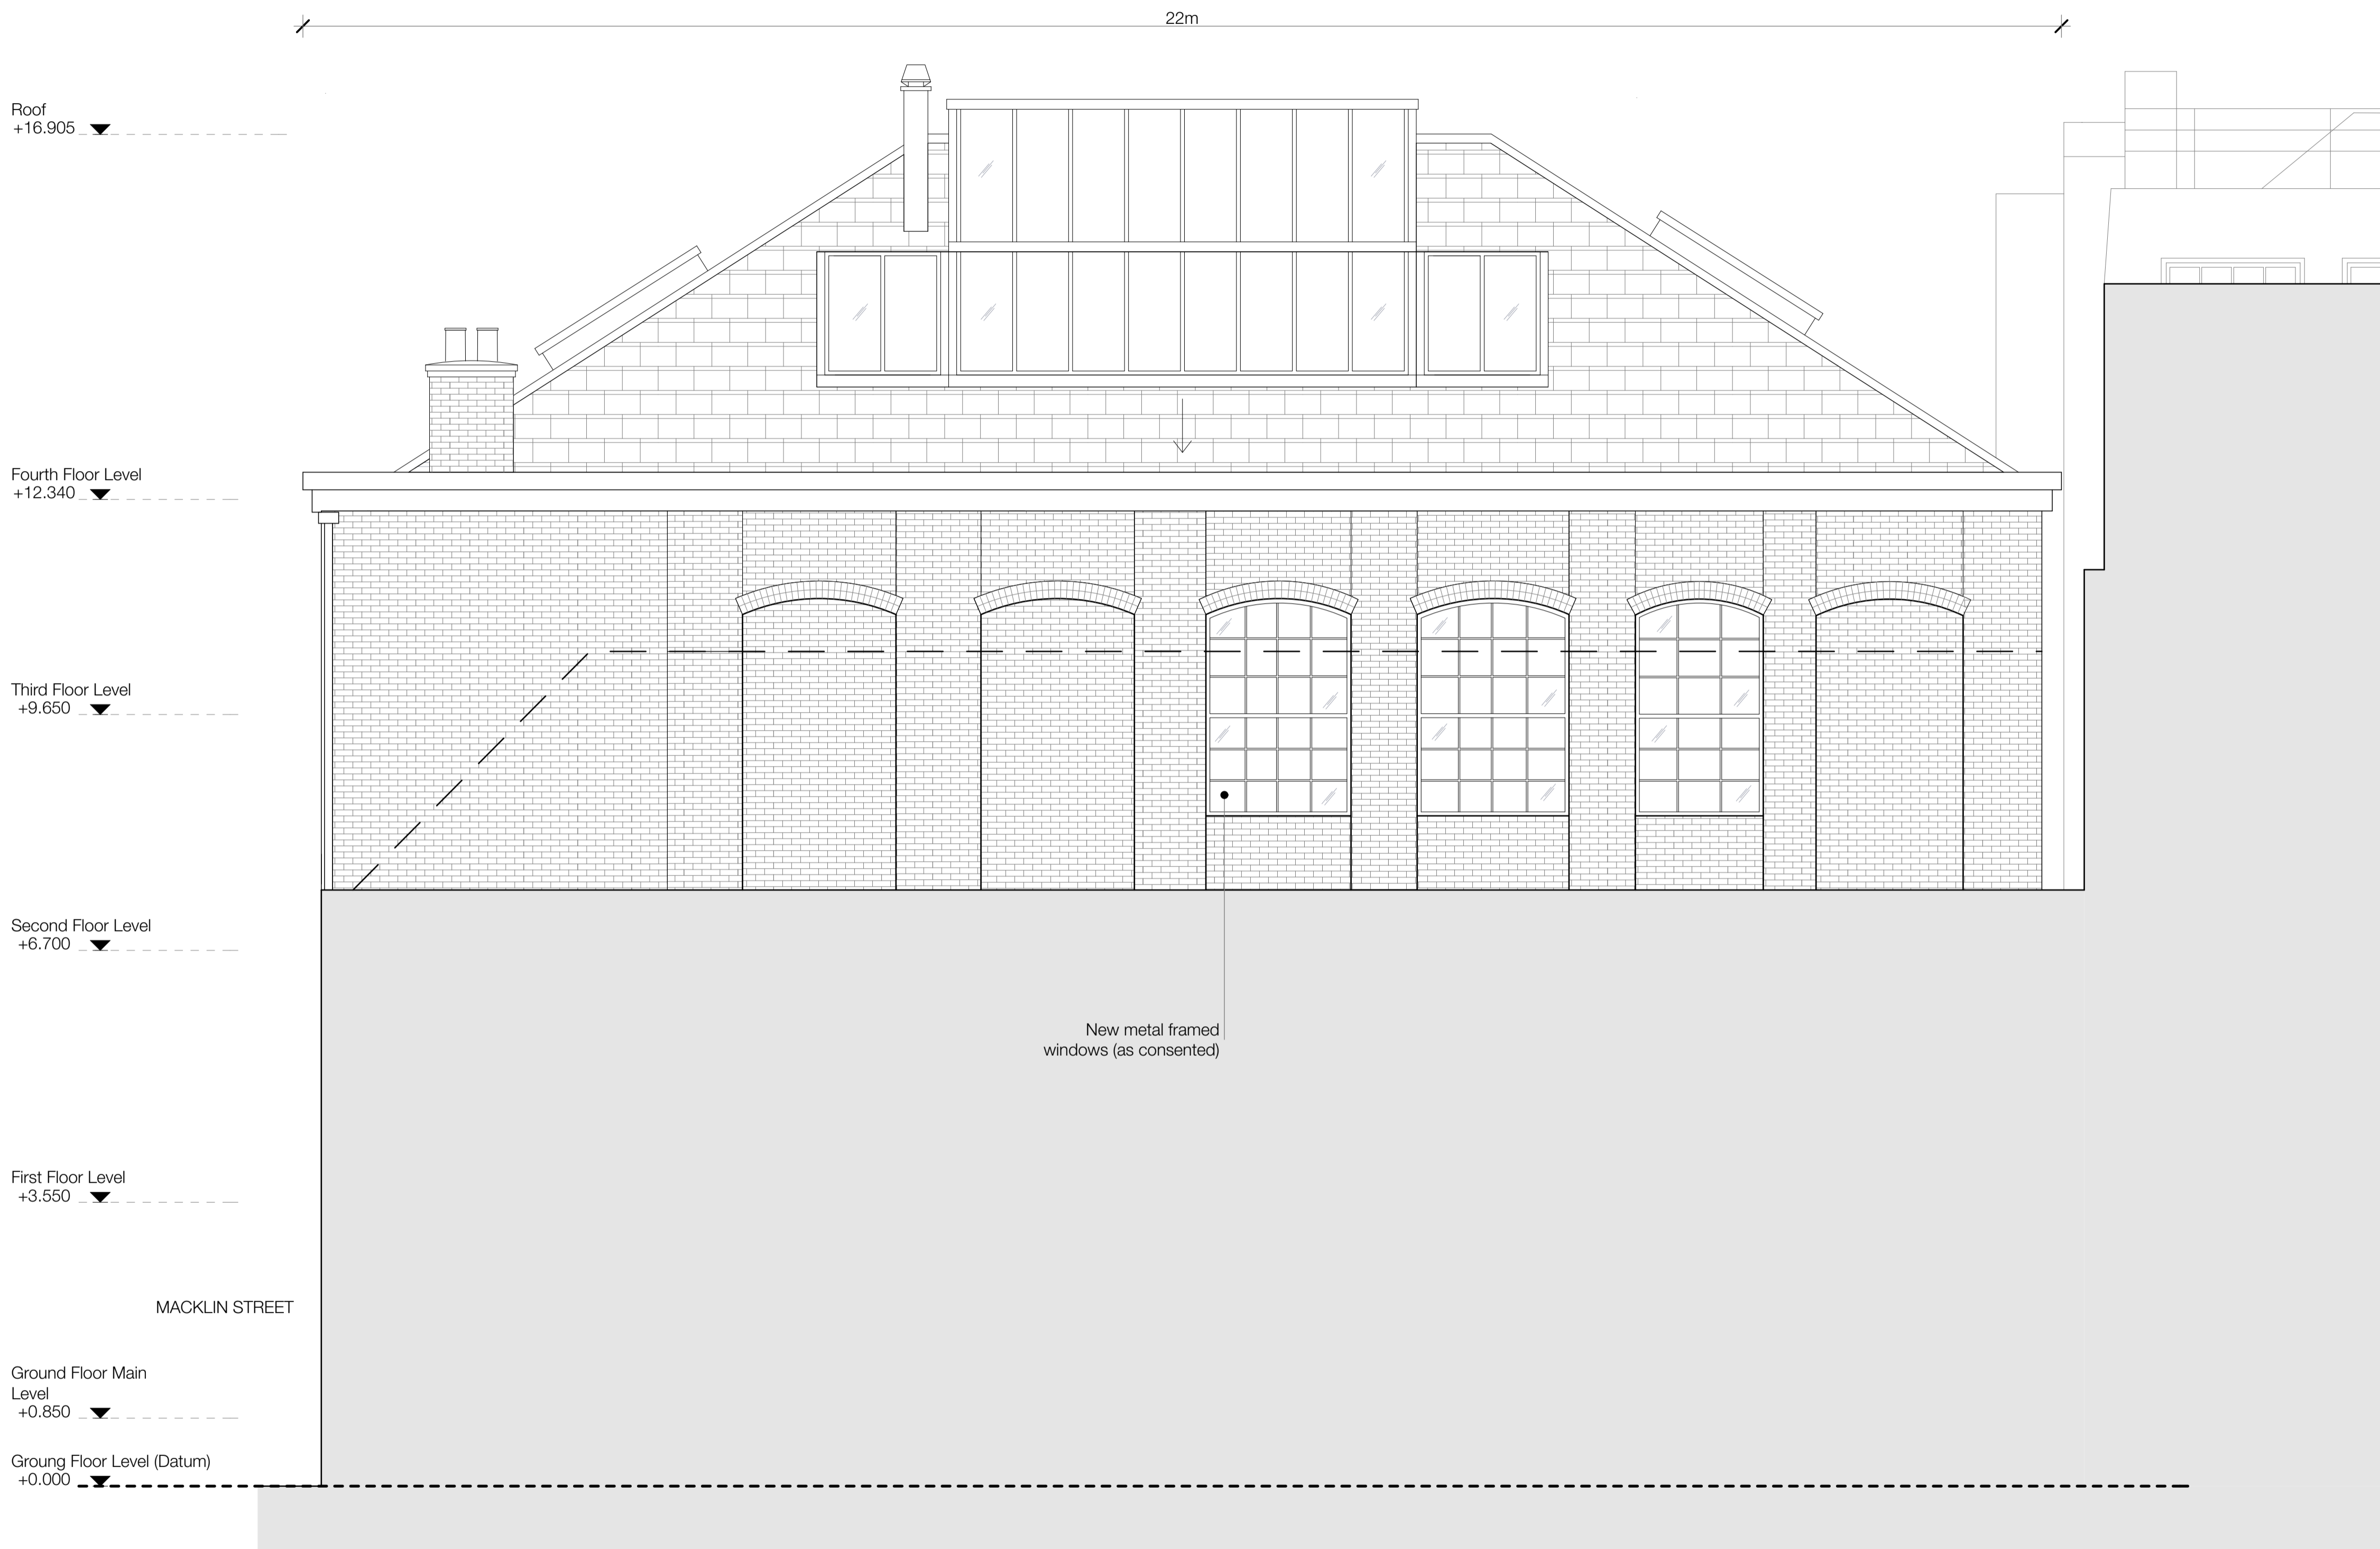

REV	DATE	DESCRIPTION	AP BY
0	11/07/2017	For Planning	AP

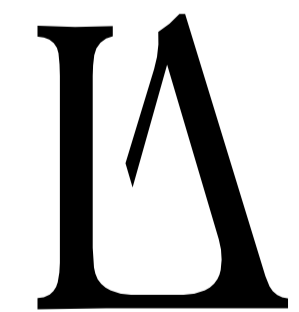

LEES ASSOCIATES
ARCHITECTURE AND DESIGN
Lancaster House
38 Southwark Street
London SE1 1UN
+44 (0)20 7403 1000
info@leesassociates.com
www.leesassociates.com

PROJECT
23 Macklin Street
Proposed Conversion

CLIENT
Mr. S. Thacker

SCALE	DATE	DRAWN BY	APPROVED BY
1:50 @ A1	11/07/2017	AP	AP

DRAWING
Planning
East Elevation - Proposed

PROJECT NO / DRAWING NO	REVISION
998/P028	0