



**NOTES**

These drawings have been prepared in support of


- 1) an application for listed building consent, supplementing the partially implemented consent ref 2014/0171/L
- 2) a Section 73 amendment to the partially consented planning application ref 2013/8263/P.

Where notes and labels refer to "consented", it is these consents they are referring to.

**LEGEND**

-  Existing wall
-  Proposed wall

**PROJECT NORTH**

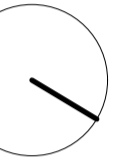


**SCOPE OF WORK**


Removal of some modern partitions and general reconfiguration of space, including the introduction of large windows in each side of the 'white box'. Other significant amendments listed below.

- 3.1 - Replace the consented removal of the main circulation stair with new, to align with below. Consented new stair up to Fourth Floor omitted.

SCALE 1:50

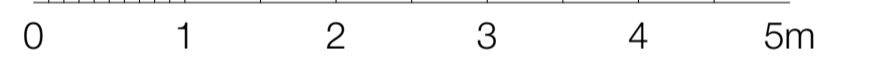

0	11/07/2017 For Planning	AP
REV	DATE	DESCRIPTION
		BY

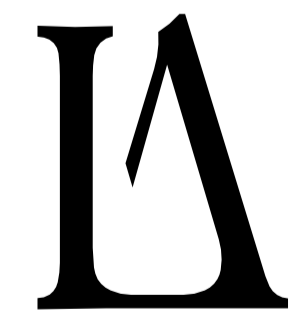

**LEES ASSOCIATES**  
 ARCHITECTURE AND DESIGN  
 Lancaster House  
 38 Southwark Street  
 London SE1 1UN  
 +44 (0)20 7403 1000  
 info@leesassociates.com  
 www.leesassociates.com

**PROJECT**  
 23 Macklin Street  
 Proposed Conversion

**CLIENT**  
 Mr. S. Thacker

<b>SCALE</b> 1:50 @ A1	<b>DATE</b> 11/07/2017	<b>DRAWN BY</b> AP	<b>APPROVED BY</b> AP
---------------------------	---------------------------	-----------------------	--------------------------

**DRAWING**  
 Planning  
 Third Floor Plan - Proposed

<b>Purpose:</b>	<b>PROJECT NO / DRAWING NO</b> 998/P020	<b>REVISION</b> 0
-----------------	--	----------------------