


**NOTES**

These drawings have been prepared in support of


- 1) an application for listed building consent, supplementing the partially implemented consent ref 2014/0171/L
- 2) a Section 73 amendment to the partially consented planning application ref 2013/8263/P.

Where notes and labels refer to "consented", it is these consents they are referring to.


**PROJECT NORTH**

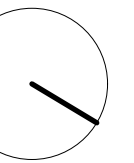

**SCALE 1:50**

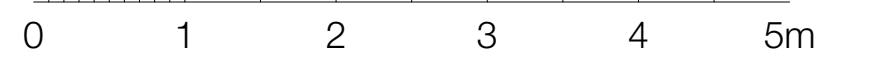

REV	DATE	DESCRIPTION	AP BY
0	11/07/2017	For Planning	AP

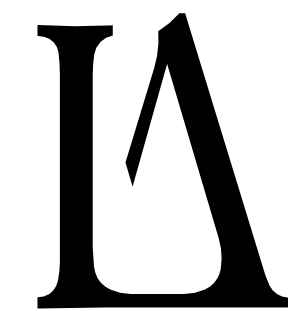

**LEES ASSOCIATES**  
ARCHITECTURE AND DESIGN

Lancaster House  
 38 Southwark Street  
 London SE1 1UN  
 +44 (0)20 7403 1000  
 info@leesassociates.com  
 www.leesassociates.com

**PROJECT**  
 23 Macklin Street  
 Proposed Conversion

**CLIENT**  
 Mr. S. Thacker

SCALE	DATE	DRAWN BY	APPROVED BY
1:50 @ A1	11/07/2017	AP	AP

**DRAWING**  
 Planning  
 First Floor Plan - Existing

PROJECT NO / DRAWING NO	REVISION
998/P005	0

