


**NOTES**

These drawings have been prepared in support of


- 1) an application for listed building consent, supplementing the partially implemented consent ref 2014/0171/L
- 2) a Section 73 amendment to the partially consented planning application ref 2013/8263/P.

Where notes and labels refer to "consented", it is these consents they are referring to.


**PROJECT NORTH**

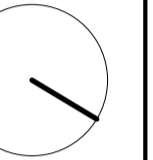

SCALE 1:50

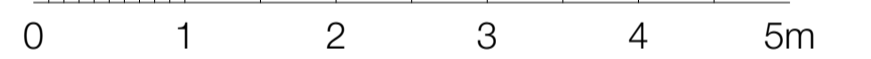

REV	DATE	DESCRIPTION	AP	BY
0	11/07/2017	For Planning	AP	BY

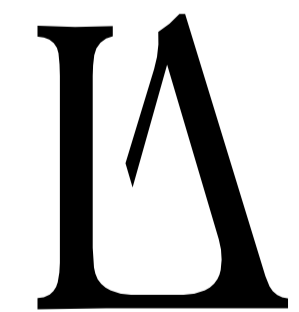

**LEES ASSOCIATES**  
ARCHITECTURE AND DESIGN  
Lancaster House  
38 Southwark Street  
London SE1 1UN  
+44 (0)20 7403 1000  
info@leesassociates.com  
www.leesassociates.com

**PROJECT**  
23 Macklin Street  
Proposed Conversion

**CLIENT**  
Mr. S. Thacker

SCALE	DATE	DRAWN BY	APPROVED BY
1:50 @ A1	11/07/2017	AP	AP

**DRAWING**  
Planning  
Second Floor Plan - Existing

PROJECT NO / DRAWING NO	REVISION
998/P006	0

