


BIM Server: Lees Associates - BIM Server 20:998_23_Macklin_Street_11/07/2017_16:18

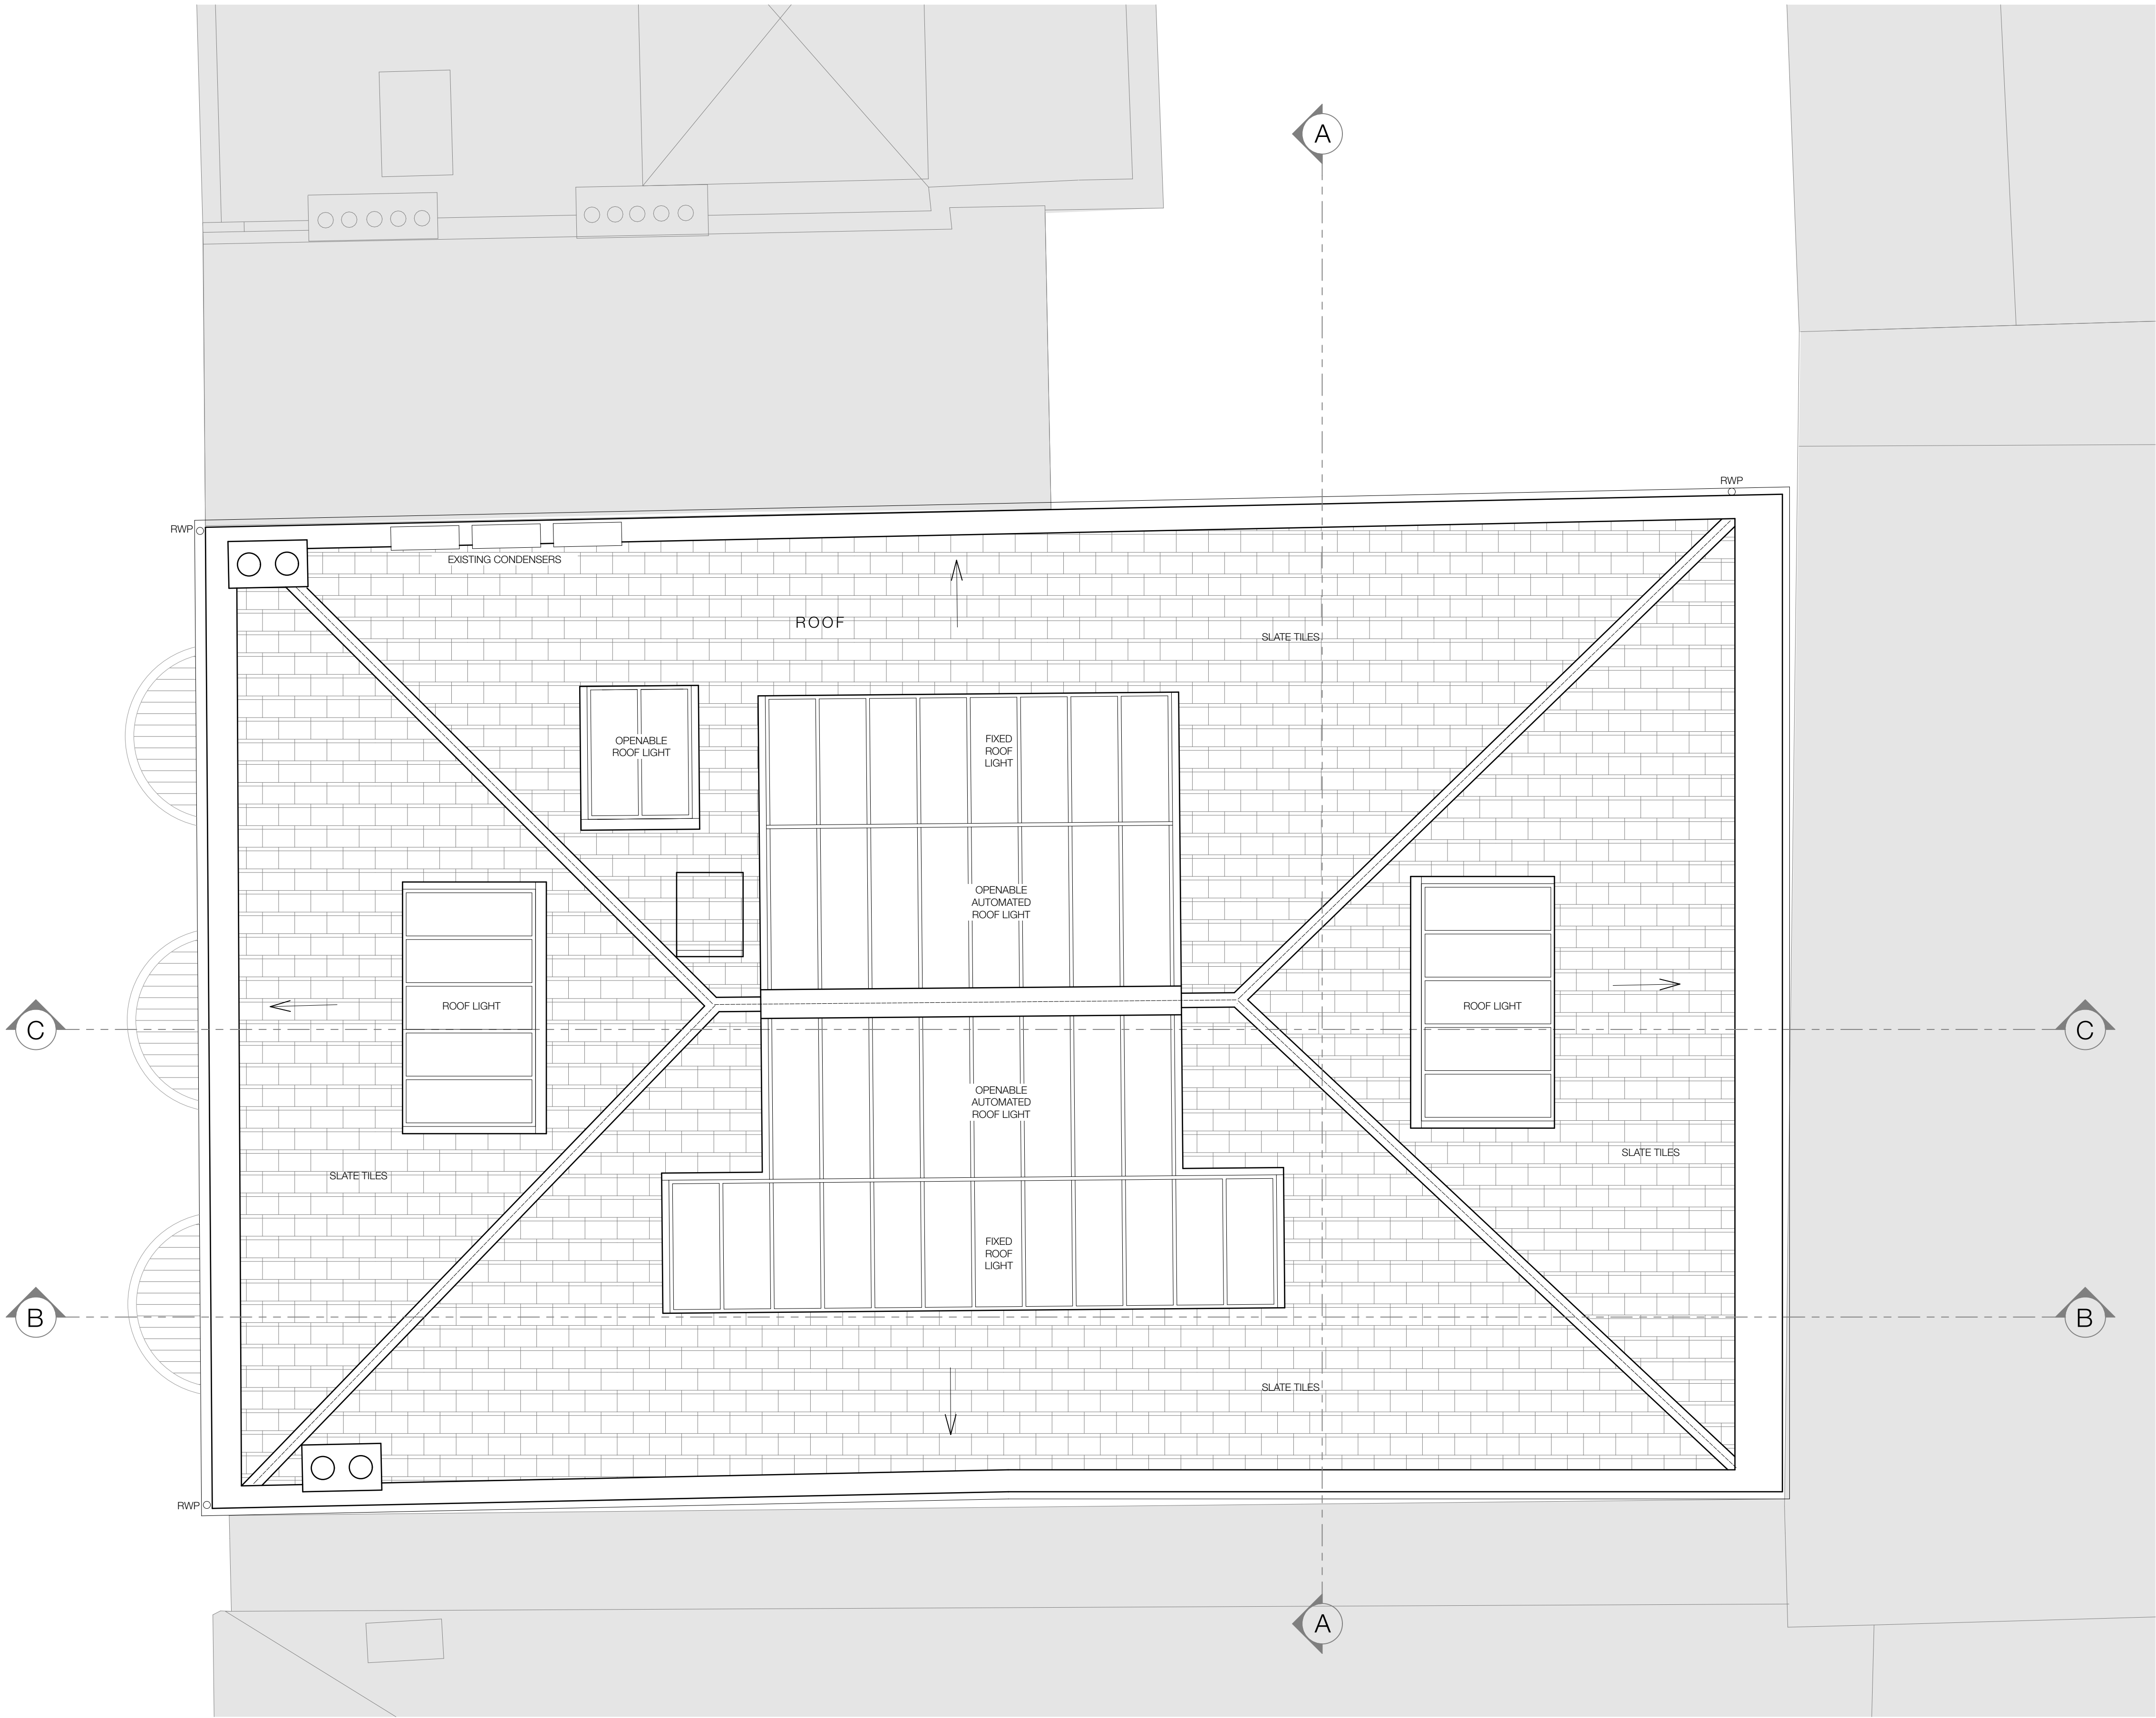

© Lees Associates. Do not reproduce the drawing without written permission.

Do not scale from this drawing. Use figured dimensions only.
IF IN DOUBT ASK. Verify all dimensions on site before commencing any work or shop drawings. Inform the architects before any work starts if this drawing exceeds the quantities in any way.

This drawing to be read in conjunction with all relevant drawings / specification / schedules etc. which relate to this project.


NOTES

These drawings have been prepared in support of

- 1) an application for listed building consent, supplementing the partially implemented consent ref 2014/0171/L
- 2) a Section 73 amendment to the partially consented planning application ref 2013/8263/P.

Where notes and labels refer to "consented", it is these consents they are referring to.

PROJECT NORTH

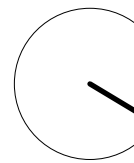

SCALE 1:50

0 1 2 3 4 5m

0 11/07/2017 For Planning
REV DATE DESCRIPTION

AP
BY



LEES ASSOCIATES
ARCHITECTURE AND DESIGN

Lancaster House
38 Southwark Street
London SE1 1UN
+44 (0)20 7403 1000
info@leesassociates.com
www.leesassociates.com

PROJECT
23 Macklin Street
Proposed Conversion

CLIENT
Mr. S. Thacker

SCALE
1:50 @ A1

DATE
11/07/2017

DRAWN BY
AP

APPROVED BY
AP

DRAWING
Planning
Roof Plan - Existing

Purpose:
PROJECT NO / DRAWING NO
998/P009

REVISION
0