


01 PROPOSED GROUND FLOOR

Consented/Demolition Ground Floor Plan 2015/3149/P by Coffey Architects

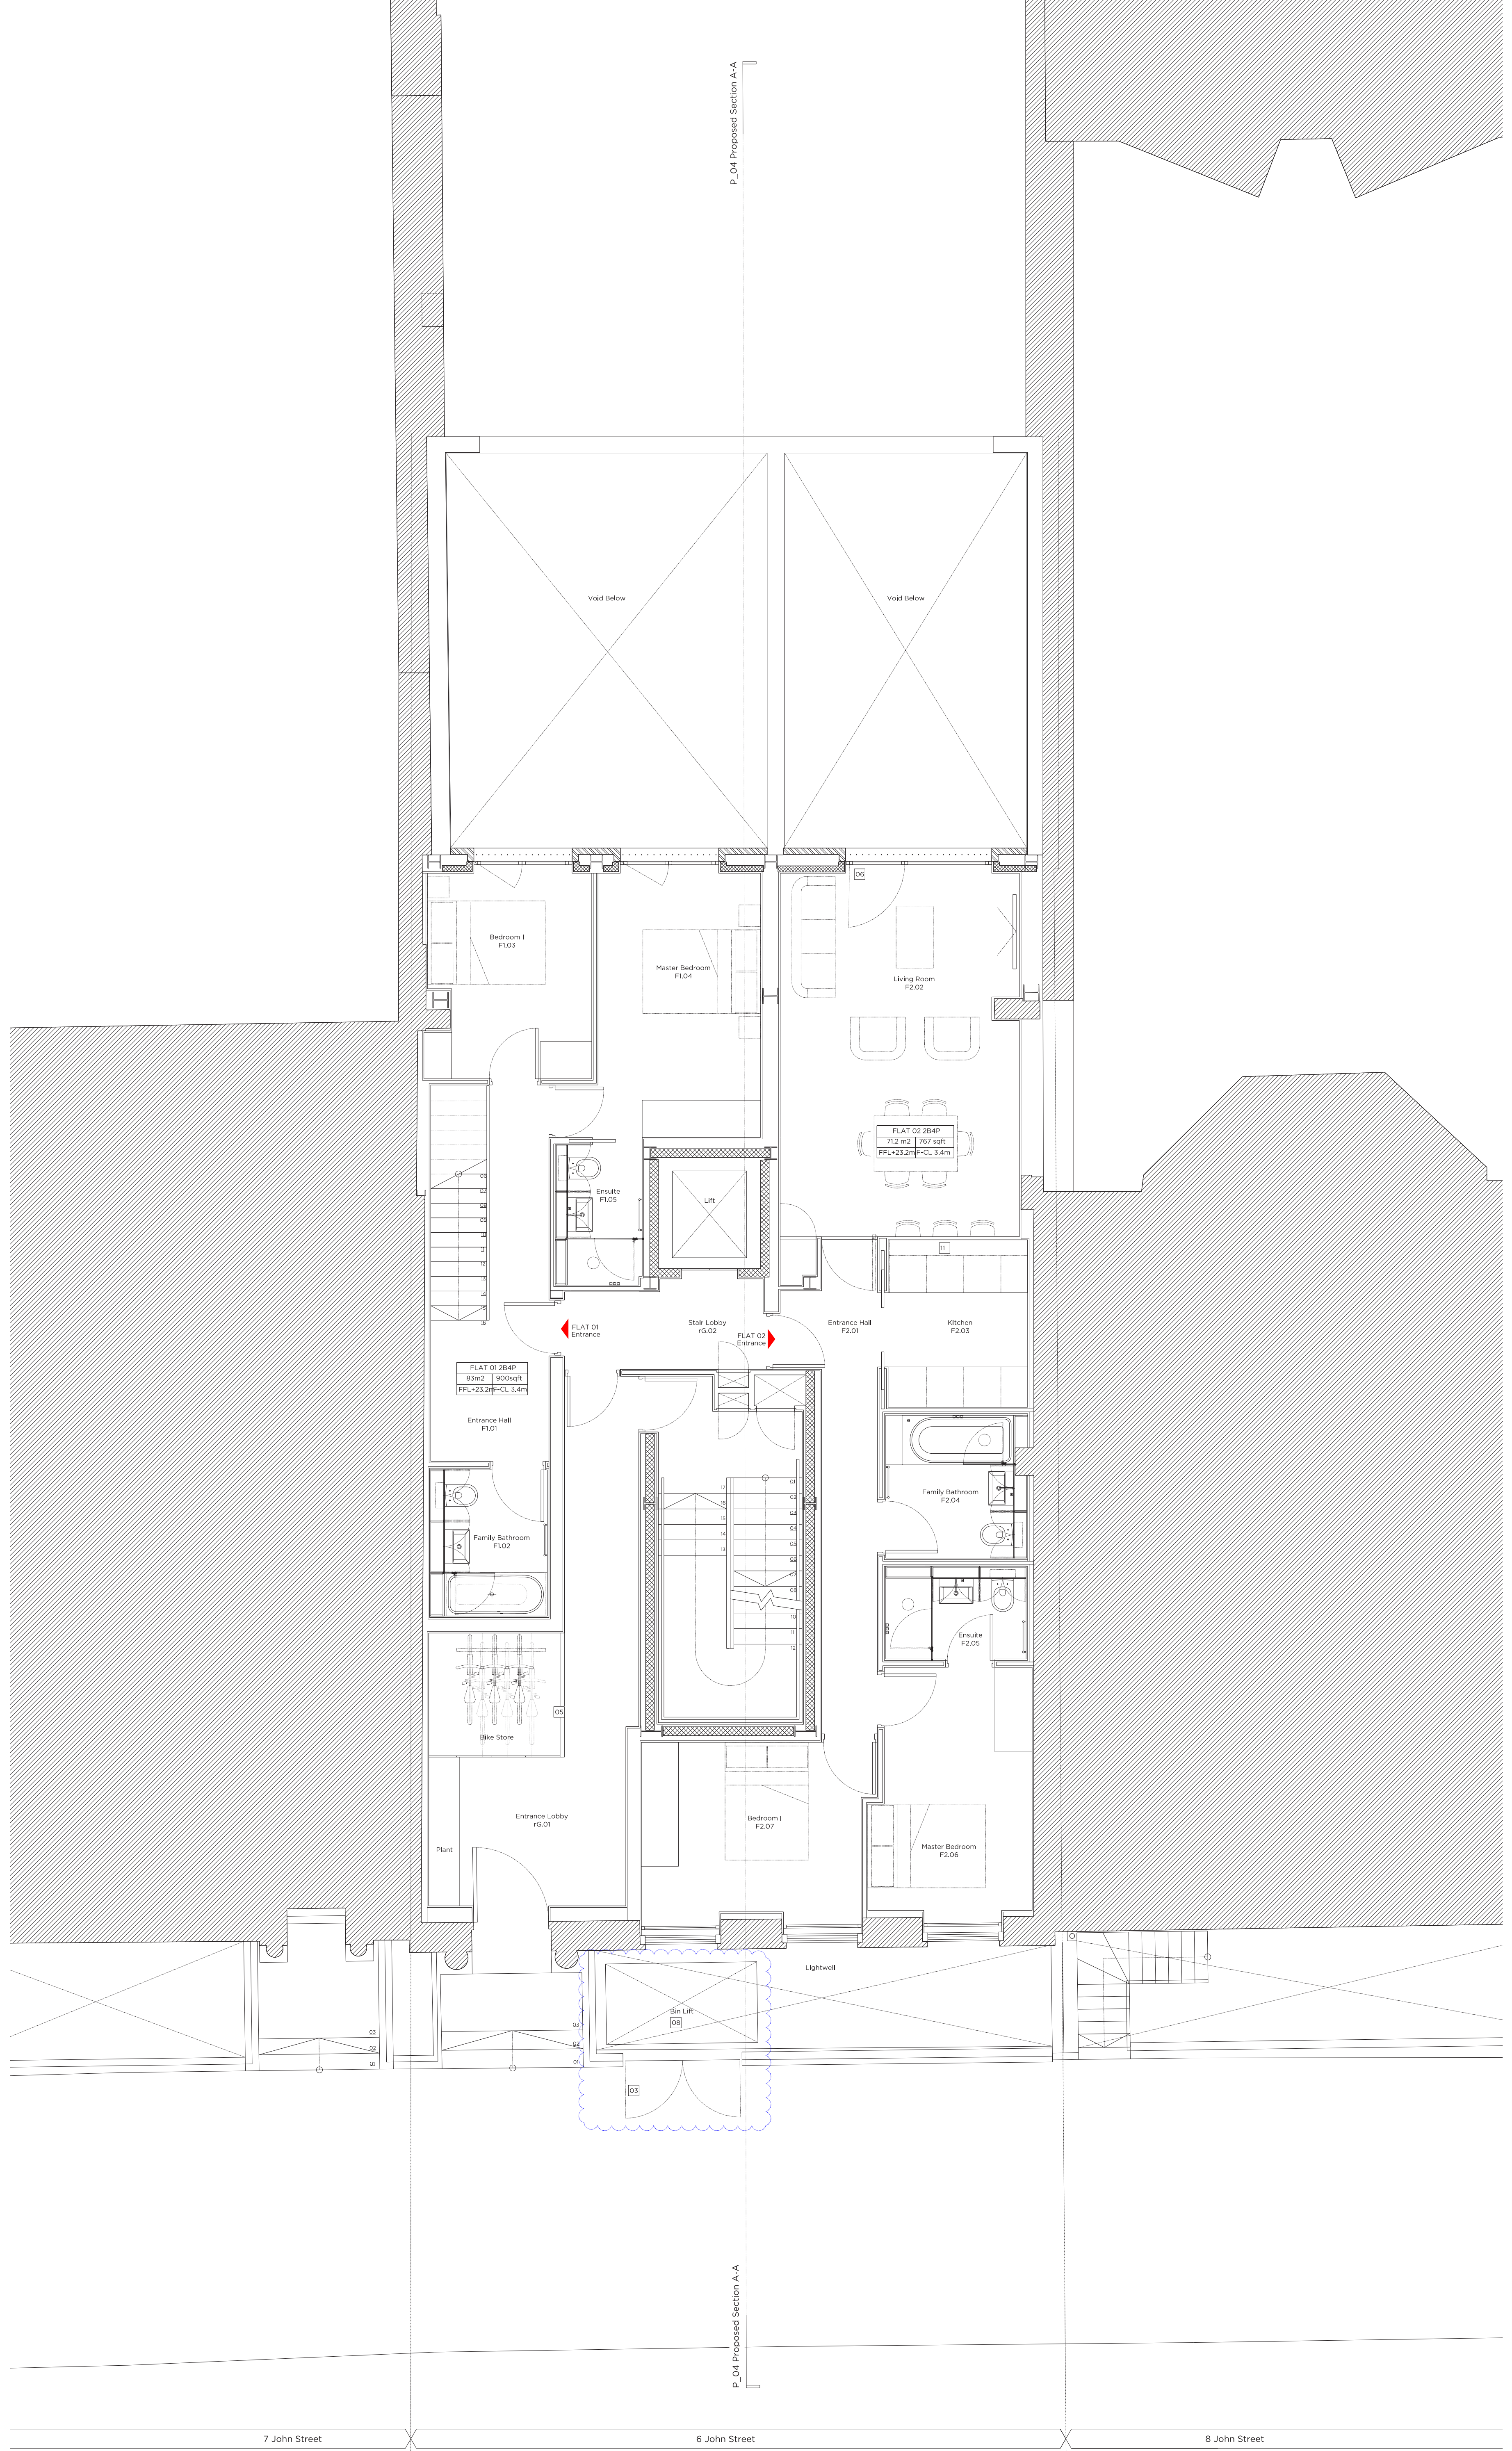

Proposed Ground Floor Plan

Key Site Plan 1:150

Key:

- Existing structure / walls
- New structure
- New S&E
- Brickwork
- Glazed Brickwork
- Existing structure / walls to be removed
- UHF
- SVP
- FCU
- Underfloor heating
- Self Vent. Flue
- Flue Collar
- Grass External Area
- Grass Internal Area

Demolition Notes:

- External structure to be demolished to part near adjacent
- Existing metal cladding to be removed
- Non-adjacent door to be removed
- Proposed lift shaft to be omitted
- Proposed landing lift shaft to be omitted. Refer to Design & Access Statement
- Proposed lift shaft to be omitted. Refer to Design & Access Statement
Proposed Notes:

- Portland stone piers on pedestal supports
- Painted render to abutment
- New metal join, angles and plates to match existing masonry and previously consented
- New stone for masonry. Refer to Design & Access Statement
- Commoned brick stone. Refer to Design & Access Statement
- New FPC aluminium window to rear elevation
- Proposed Terrace
- Proposed lift shaft - as previously consented
- Ground & Level Original floor level to be substituted from 2.10 to 2.1000000000000000
- Stone to be reconfigured at lower ground floor level
- Glazed screen

Rev B	14.03.17	Issued for Planning
Rev A	28.05.17	Issued for Planning
Rev -	16.05.17	Issued for Planning

PLANNING

Project No: 16061

Client: GFZ Properties Limited

Date: March 2017

Scale: 1:100 @ A2 / 1:50 @ A0

Project: 6 John Street, London

Drawing Title: Consented/Demolition & Proposed Ground Floor Plan

Drawing No: P_01 Rev: B

Drawn: MWh Approved: TMC Signed:

Marek Wojciechowski Architects

66-68 Margaret Street W1W 8SB T: 020 7585 9336 www.mwa.co.uk

Copyright Marek Wojciechowski Architects Limited. No part of this drawing may be reproduced or used in any form without the prior written consent of the architect. All drawings are the property of the architect and shall remain confidential. Do not scale drawings. All work must comply with relevant British Standards and Building Regulations requirements. Drawing errors and omissions to be reported to the architect.