

02 EXISTING GROUND FLOOR PLAN
A-(10)-011 1:50 @ A1, 1:100 @ A3


PROJECT NAME: 0782 CLIENT/PROJECT: 209 Fordwych Road, London NW2 3NH

NOTES:
All dimensions in millimetres.
All dimensions and levels are to be checked on site by the main contractor prior to commencing excavation works. Any discrepancy is to be reported back to the designer for instruction.
This drawing is the property of VORBILD ARCHITECTURE LIMITED and may not be reproduced or disclosed to a third party in any form without written permission.



CONSTRUCTION: _____ SHEET TITLE: EXISTING GROUND FLOOR PLAN
INSTALLATIONS: _____
INSTALLATIONS: _____

DRAWING STATUS: FOR PLANNING JOB NUMBER: 0782
DRAWN BY: SW/MS SIGNATURE: _____ DRAWING No: A-(10)-011
APPROVED: MS SIGNATURE: _____ SCALE: 1:100 DATE: 06.07.2017 Rev. No.: _____

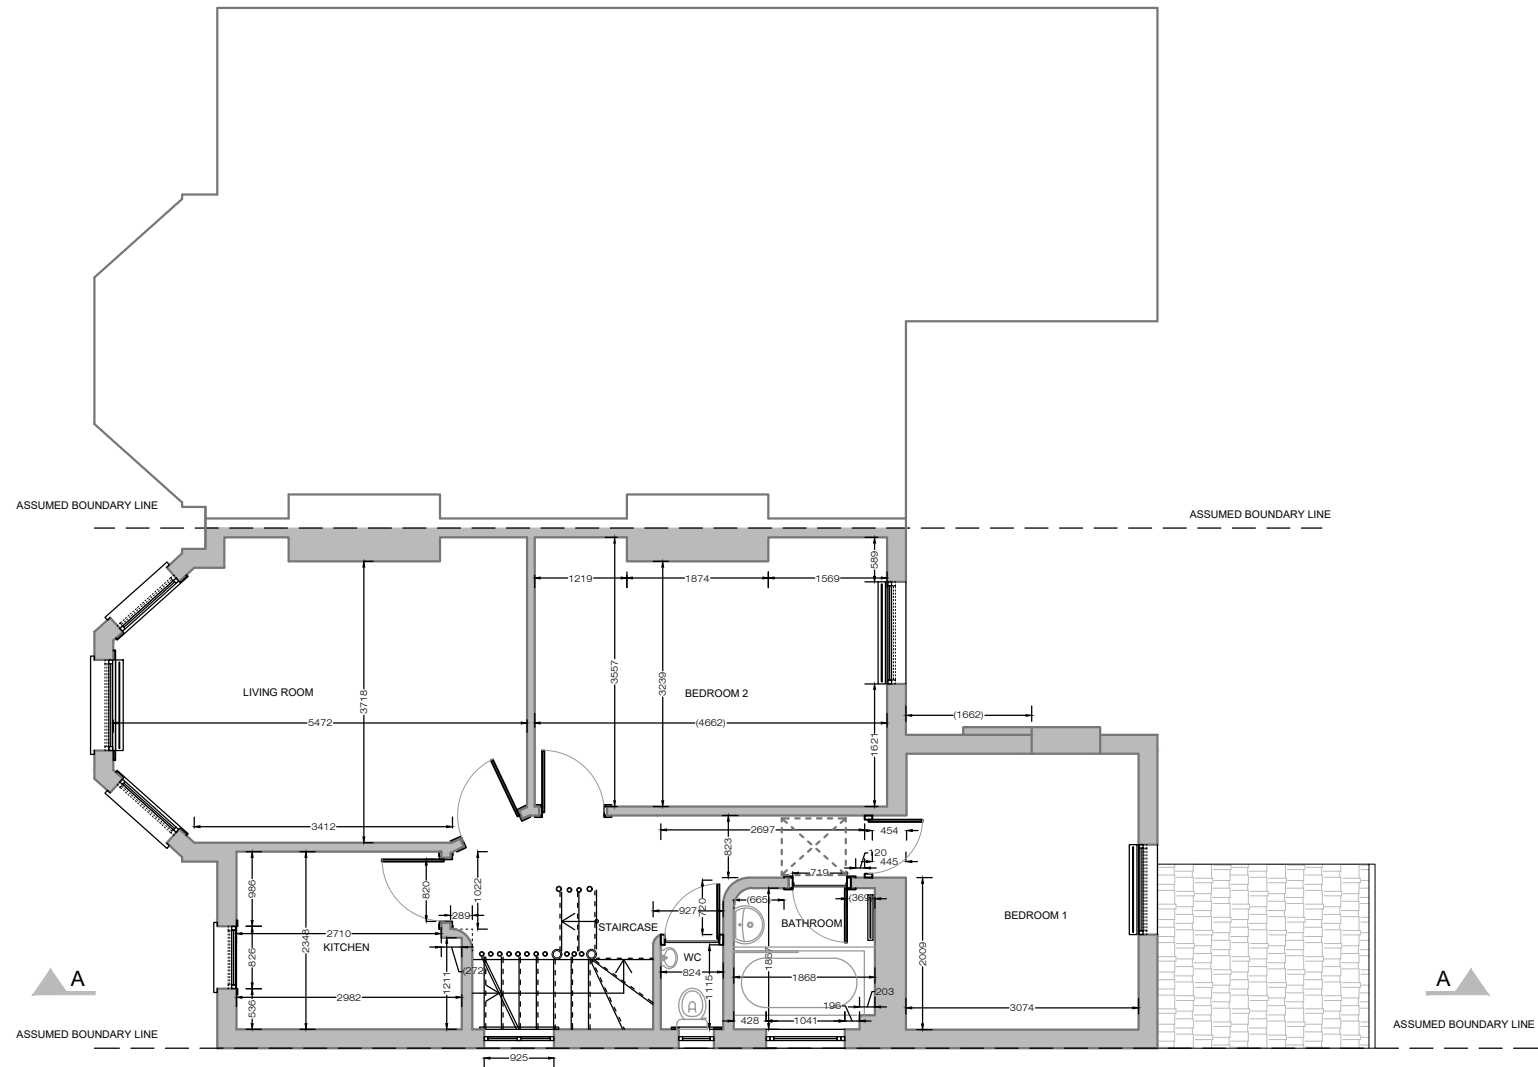

03 EXISTING FIRST FLOOR PLAN
A-(10)-012 1:50 @ A1, 1:100 @ A3

PROJECT NAME: 0782 CLIENT/PROJECT: 209 Fordwych Road, London NW2 3NH

NOTES:
All dimensions in millimetres.
All dimensions and levels are to be checked on site by the main contractor prior to commencing excavation works. Any discrepancy is to be reported back to the designer for instruction.
This drawing is the property of VORBILD ARCHITECTURE LIMITED and may not be reproduced or disclosed to a third party in any form without written permission.



CONSTRUCTION: SHEET TITLE: EXISTING FIRST FLOOR PLAN



INSTALLATIONS:

INSTALLATIONS:

DRAWING STATUS: FOR PLANNING JOB NUMBER: 0782

DRAWN BY: SW/MS SIGNATURE: DRAWING No: A-(10)-012

APPROVED: MS SIGNATURE: SCALE: 1:100 DATE: 06.07.2017 Rev. No.:

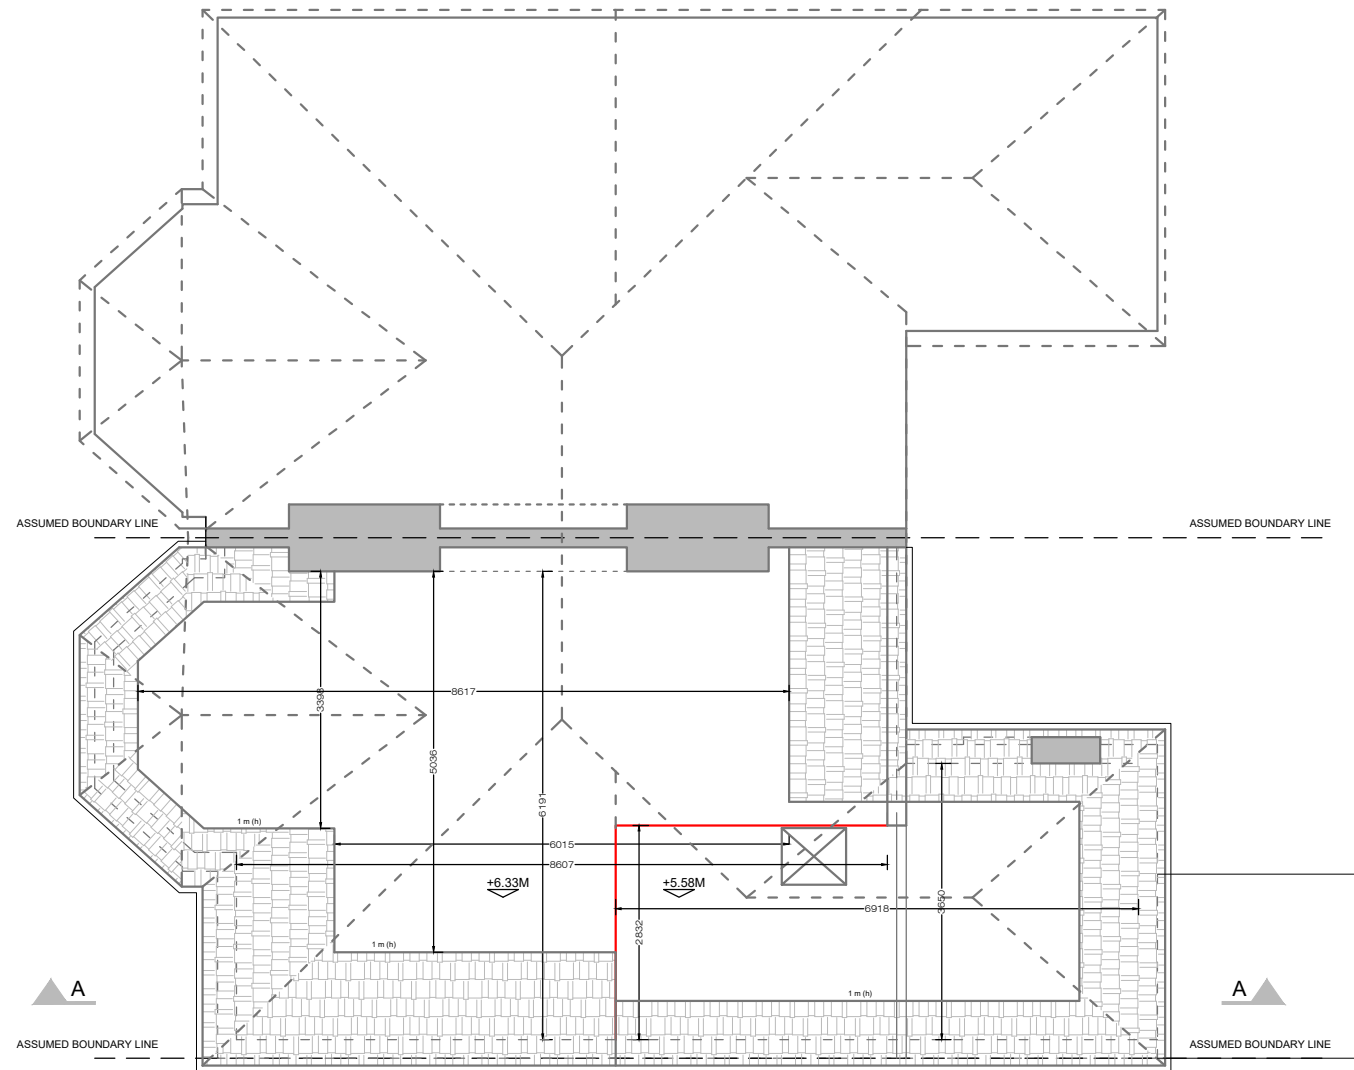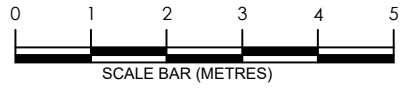

04 EXISTING LOFT FLOOR PLAN
 A-(10)-013 1:50 @ A1, 1:100 @ A3



PROJECT NAME: 0782
 CLIENT/PROJECT: 209 Fordwych Road, London NW2 3NH

NOTES:
 All dimensions in millimetres.
 All dimensions and levels are to be checked on site by the main contractor prior to commencing excavation works. Any discrepancy is to be reported back to the designer for instruction.
 This drawing is the property of VORBILD ARCHITECTURE LIMITED and may not be reproduced or disclosed to a third party in any form without written permission.



CONSTRUCTION: _____
 SHEET TITLE: EXISTING LOFT FLOOR PLAN
 INSTALLATIONS: _____
 INSTALLATIONS: _____

DRAWING STATUS: FOR PLANNING
 DRAWN BY: SW/MS
 APPROVED: MS
 JOB NUMBER: 0782
 DRAWING No: A-(10)-013
 SCALE: 1:100
 DATE: 06.07.2017
 Rev. No.: _____

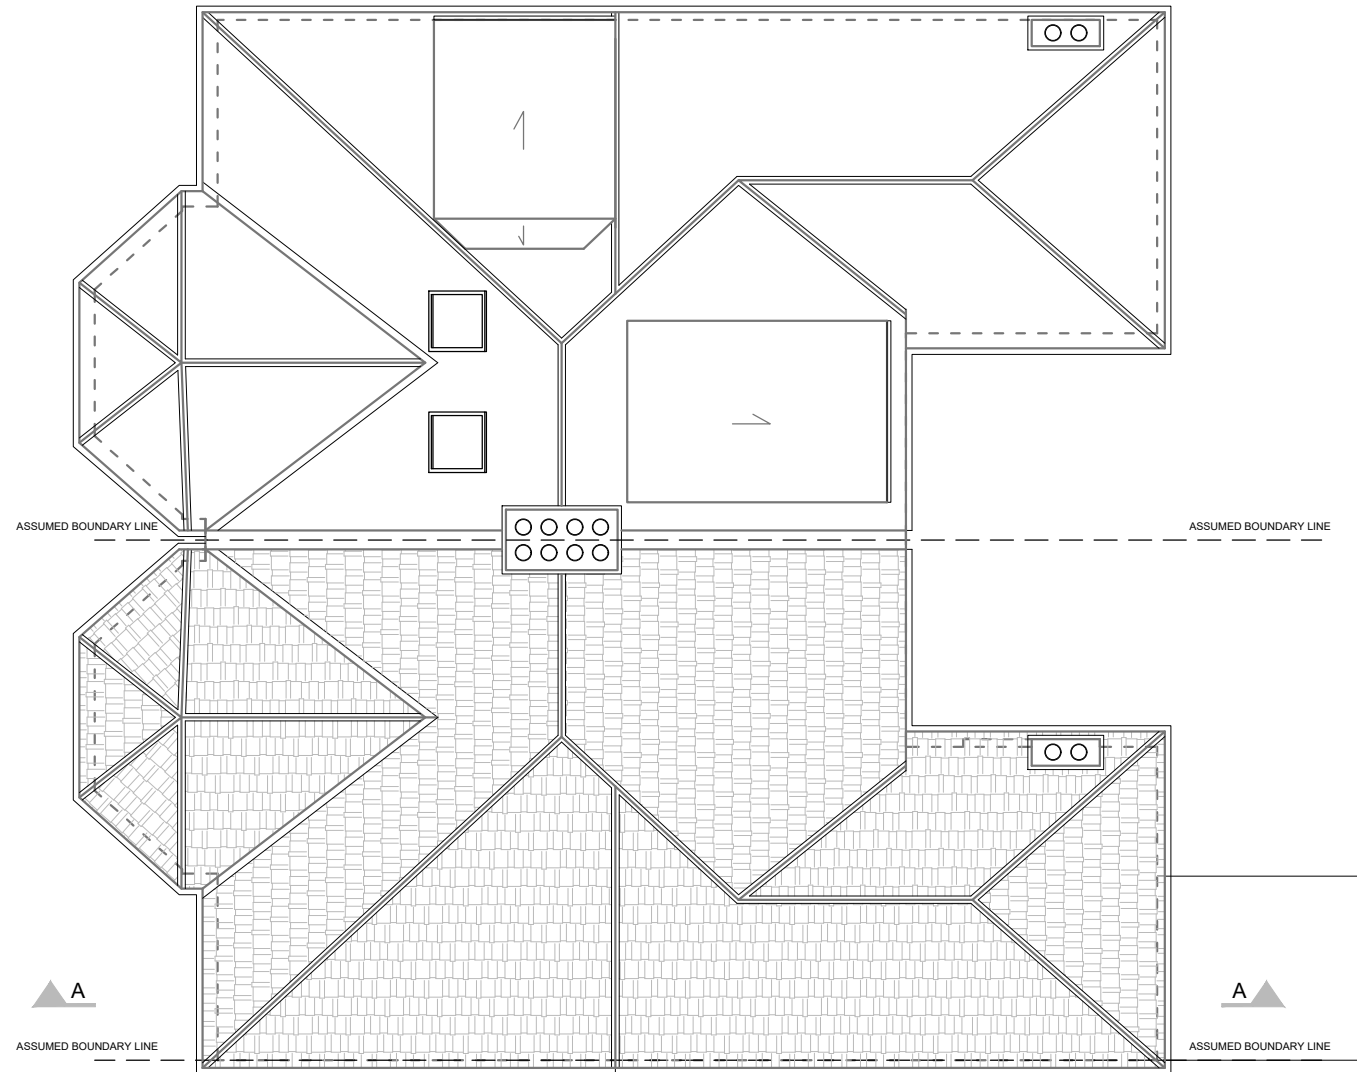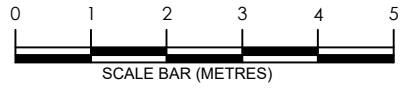

05 EXISTING ROOF PLAN
A-(10)-014 1:50 @ A1, 1:100 @ A3


PROJECT NAME: 0782 CLIENT/PROJECT: 209 Fordwych Road, London NW2 3NH

NOTES:
All dimensions in millimetres.
All dimensions and levels are to be checked on site by the main contractor prior to commencing excavation works. Any discrepancy is to be reported back to the designer for instruction.
This drawing is the property of VORBILD ARCHITECTURE LIMITED and may not be reproduced or disclosed to a third party in any form without written permission.



CONSTRUCTION: SHEET TITLE: EXISTING ROOF PLAN
INSTALLATIONS:
INSTALLATIONS:

DRAWING STATUS: FOR PLANNING JOB NUMBER: 0782
DRAWN BY: SW/MS SIGNATURE: DRAWING No: A-(10)-014
APPROVED: MS SIGNATURE: SCALE: 1:100 DATE: 06.07.2017 Rev. No.:

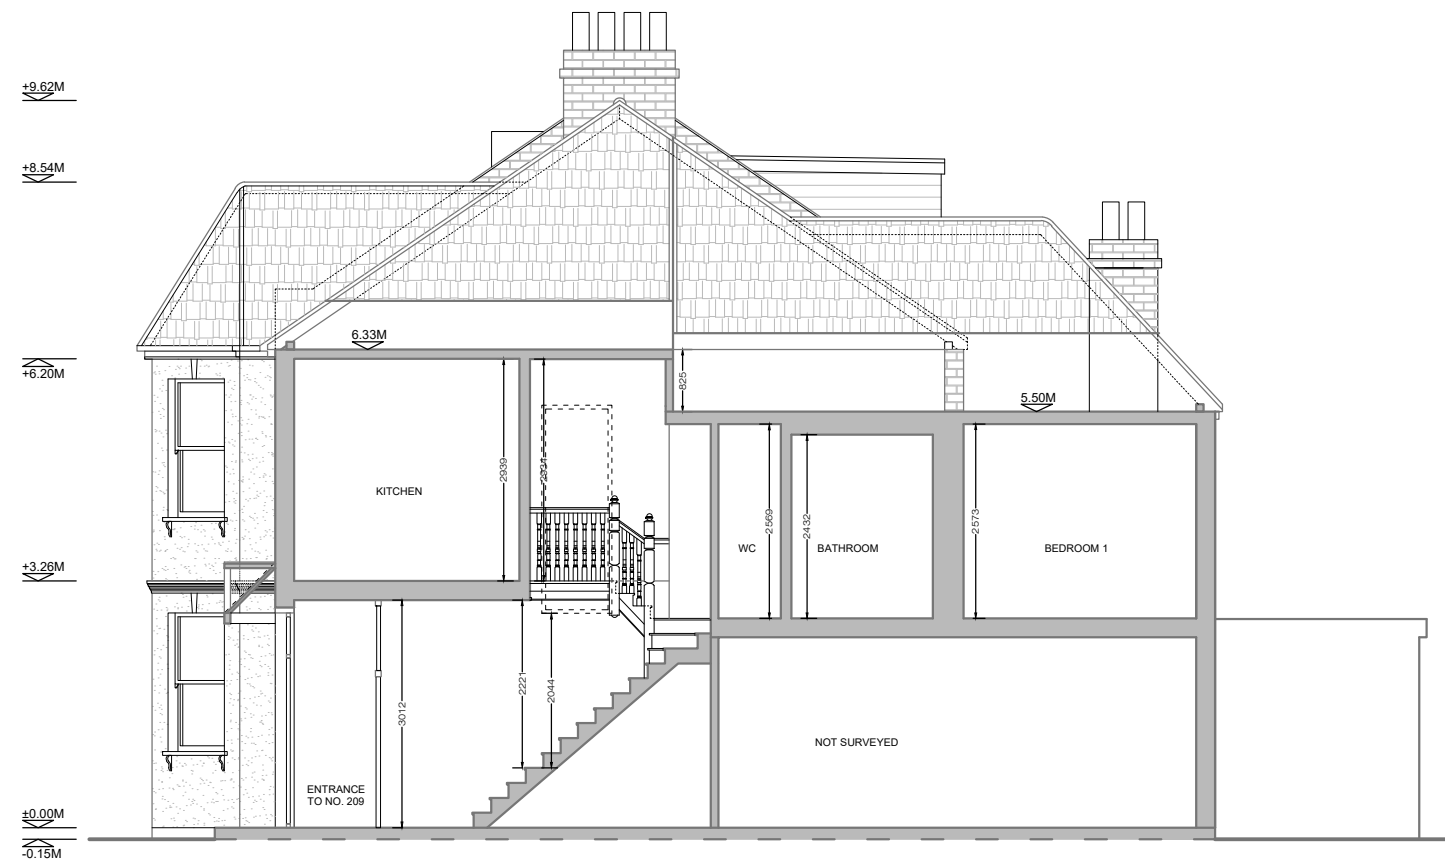

06 EXISTING SECTION A-A
A-(11)-010 1:50 @ A1, 1:100 @ A3

PROJECT NAME: 0782
CLIENT/PROJECT: 209 Fordwych Road, London NW2 3NH

NOTES:
All dimensions in millimetres.
All dimensions and levels are to be checked on site by the main contractor prior to commencing excavation works. Any discrepancy is to be reported back to the designer for instruction.
This drawing is the property of VORBILD ARCHITECTURE LIMITED and may not be reproduced or disclosed to a third party in any form without written permission.

ARCHITECTURE:
VORBILD
ARCHITECTURE
www.vorbild.co.uk info@vorbild.co.uk

CONSTRUCTION:
INSTALLATIONS:
INSTALLATIONS:

SHEET TITLE:
EXISTING SECTION A-A

DRAWING STATUS: FOR PLANNING
DRAWN BY: SW/MS
APPROVED: MS
JOB NUMBER: 0782
DRAWING No: A-(11)-010
SCALE: 1:100
DATE: 06.07.2017
Rev. No.:



07 EXISTING FRONT ELEVATION
A-(12)-010 1:50 @ A1, 1:100 @ A3

08 EXISTING REAR ELEVATION
A-(12)-010 1:50 @ A1, 1:100 @ A3

PROJECT NAME: 0782
CLIENT/PROJECT: 209 Fordwych Road, London NW2 3NH

NOTES:
All dimensions in millimetres.
All dimensions and levels are to be checked on site by the main contractor prior to commencing excavation works. Any discrepancy is to be reported back to the designer for instruction.
This drawing is the property of VORBILD ARCHITECTURE LIMITED and may not be reproduced or disclosed to a third party in any form without written permission.




CONSTRUCTION: _____
INSTALLATIONS: _____
INSTALLATIONS: _____

SHEET TITLE: EXISTING FRONT AND REAR ELEVATION

DRAWING STATUS: FOR PLANNING
DRAWN BY: SW/MS
APPROVED: MS

JOB NUMBER: 0782
DRAWING No: A-(12)-010
SCALE: 1:100
DATE: 06.07.2017
Rev. No.: _____

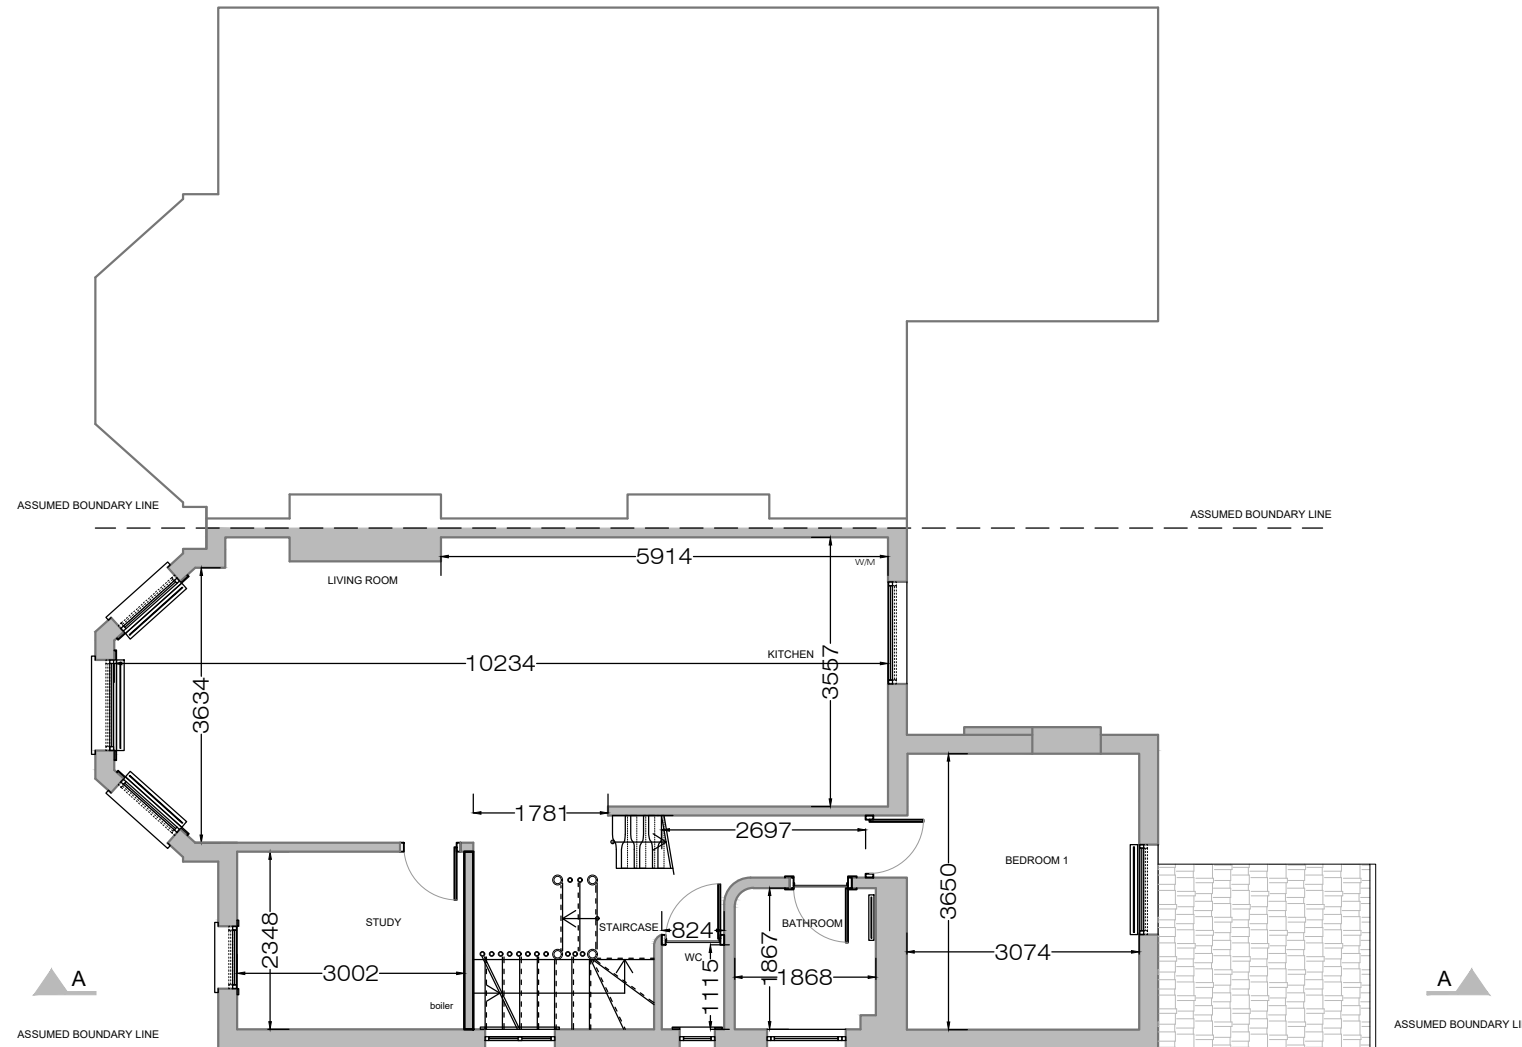

09 PROPOSED FIRST FLOOR PLAN
A-(13)-010 1:50 @ A1, 1:100 @ A3

PROJECT NAME: 0782 CLIENT/PROJECT: 209 Fordwych Road, London NW2 3NH

NOTES:
All dimensions in millimetres.
All dimensions and levels are to be checked on site by the main contractor prior to commencing excavation works. Any discrepancy is to be reported back to the designer for instruction.
This drawing is the property of VORBILD ARCHITECTURE LIMITED and may not be reproduced or disclosed to a third party in any form without written permission.



CONSTRUCTION: SHEET TITLE: PROPOSED FIRST FLOOR PLAN



INSTALLATIONS:

INSTALLATIONS:

DRAWING STATUS: FOR PLANNING JOB NUMBER: 0782

DRAWN BY: SW/MS SIGNATURE: DRAWING No: A-(13)-010

APPROVED: MS SIGNATURE: SCALE: 1:100 DATE: 06.07.2017 Rev. No.: A

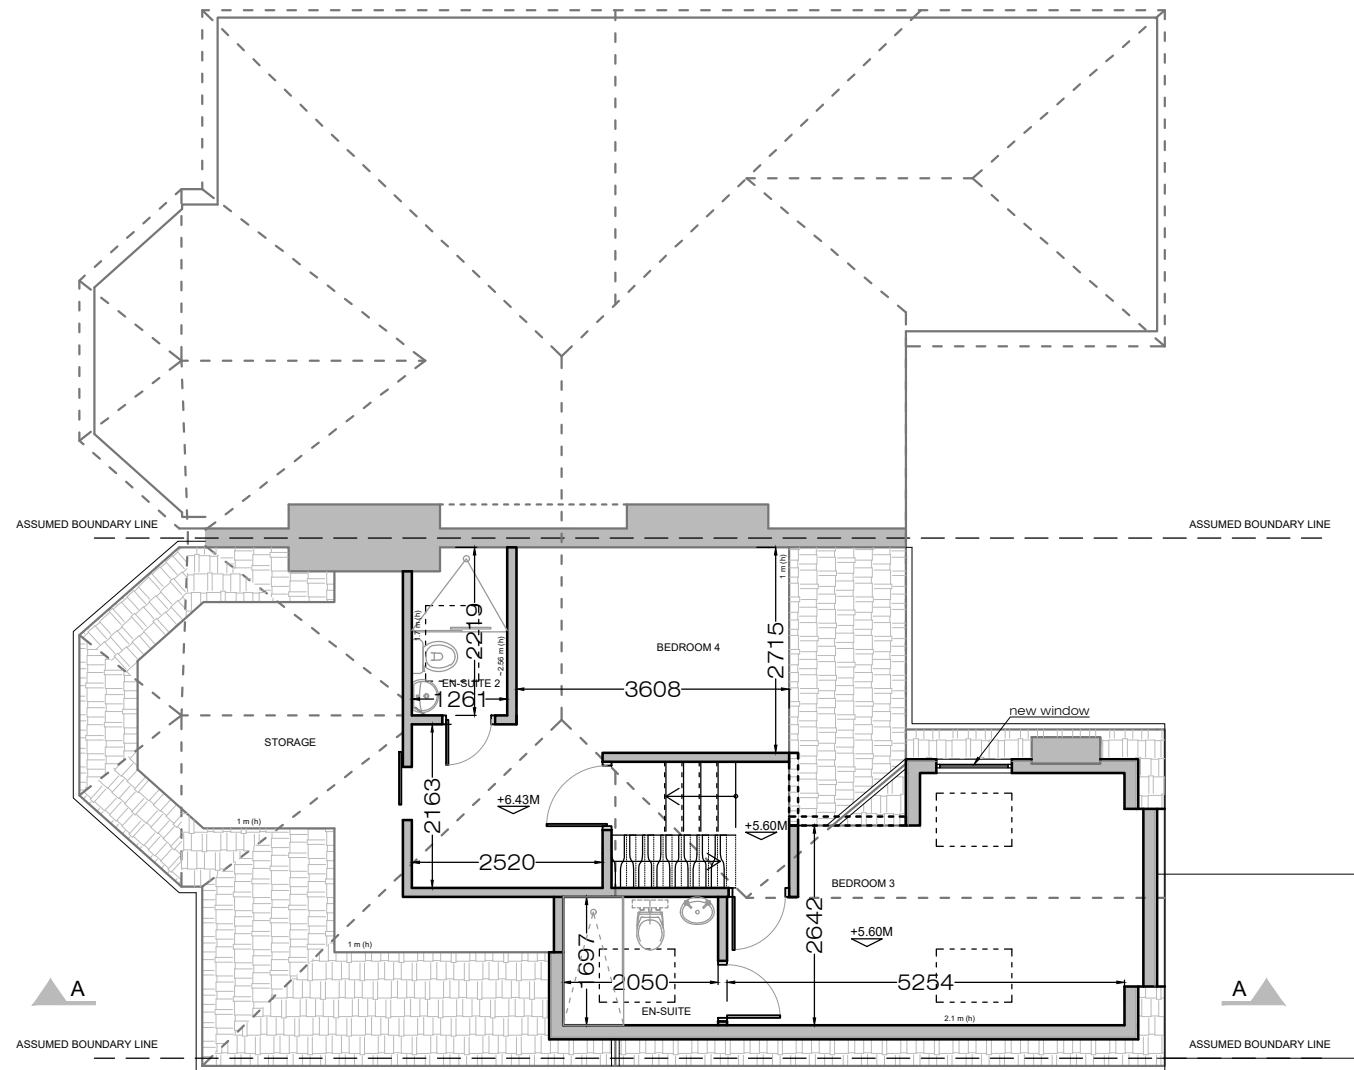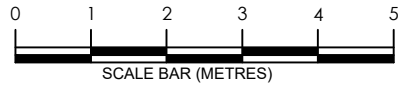

10 PROPOSED LOFT FLOOR PLAN
 A-(13)-011 1:50 @ A1, 1:100 @ A3


PROJECT NAME: 0782 CLIENT/PROJECT: 209 Fordwych Road, London NW2 3NH

NOTES:
 All dimensions in millimetres.
 All dimensions and levels are to be checked on site by the main contractor prior to commencing excavation works. Any discrepancy is to be reported back to the designer for instruction.
 This drawing is the property of VORBILD ARCHITECTURE LIMITED and may not be reproduced or disclosed to a third party in any form without written permission.



CONSTRUCTION: SHEET TITLE: PROPOSED LOFT FLOOR PLAN
 INSTALLATIONS: INSTALLATIONS:

DRAWING STATUS: FOR PLANNING JOB NUMBER: 0782
 DRAWN BY: SW/MS SIGNATURE: DRAWING No: A-(13)-011
 APPROVED: MS SIGNATURE: SCALE: 1:100 DATE: 06.07.2017 Rev. No.: *

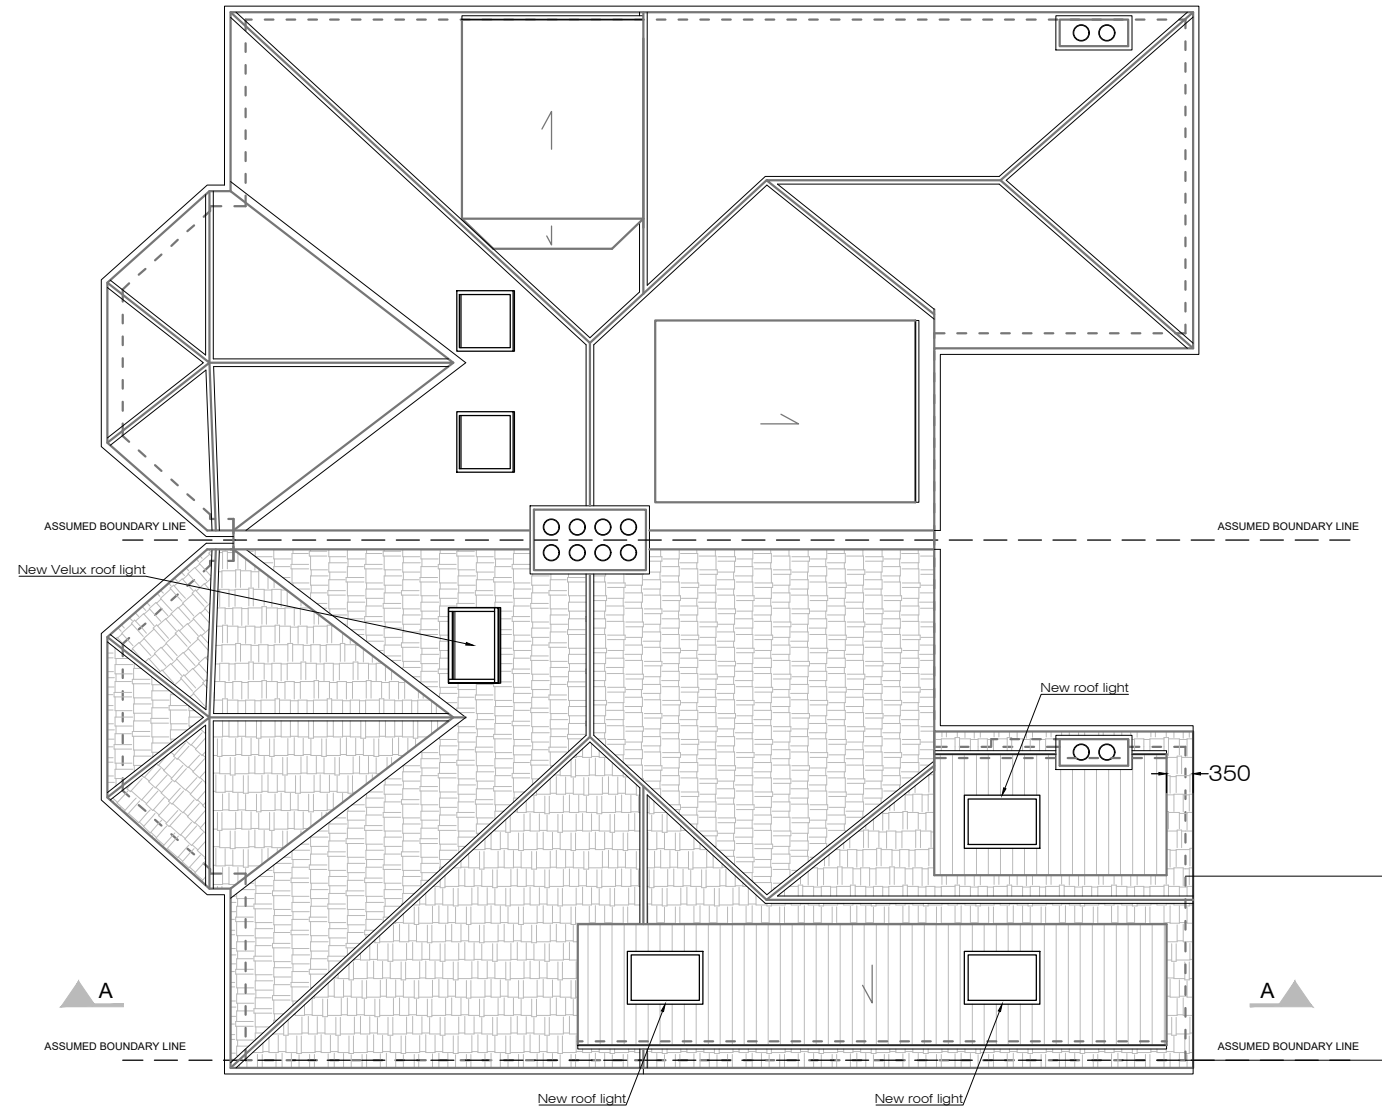

11 PROPOSED ROOF PLAN
 A-(13)-012 1:50 @ A1, 1:100 @ A3


PROJECT NAME: 0782 CLIENT/PROJECT: 209 Fordwych Road, London NW2 3NH

NOTES:
 All dimensions in millimetres.
 All dimensions and levels are to be checked on site by the main contractor prior to commencing excavation works. Any discrepancy is to be reported back to the designer for instruction.
 This drawing is the property of VORBILD ARCHITECTURE LIMITED and may not be reproduced or disclosed to a third party in any form without written permission.



CONSTRUCTION: SHEET TITLE: PROPOSED ROOF PLAN
 INSTALLATIONS: INSTALLATIONS:

DRAWING STATUS: FOR PLANNING JOB NUMBER: 0782
 DRAWN BY: SW/MS SIGNATURE: DRAWING No: A-(13)-012
 APPROVED: MS SIGNATURE: SCALE: 1:100 DATE: 06.07.2017 Rev. No.: *

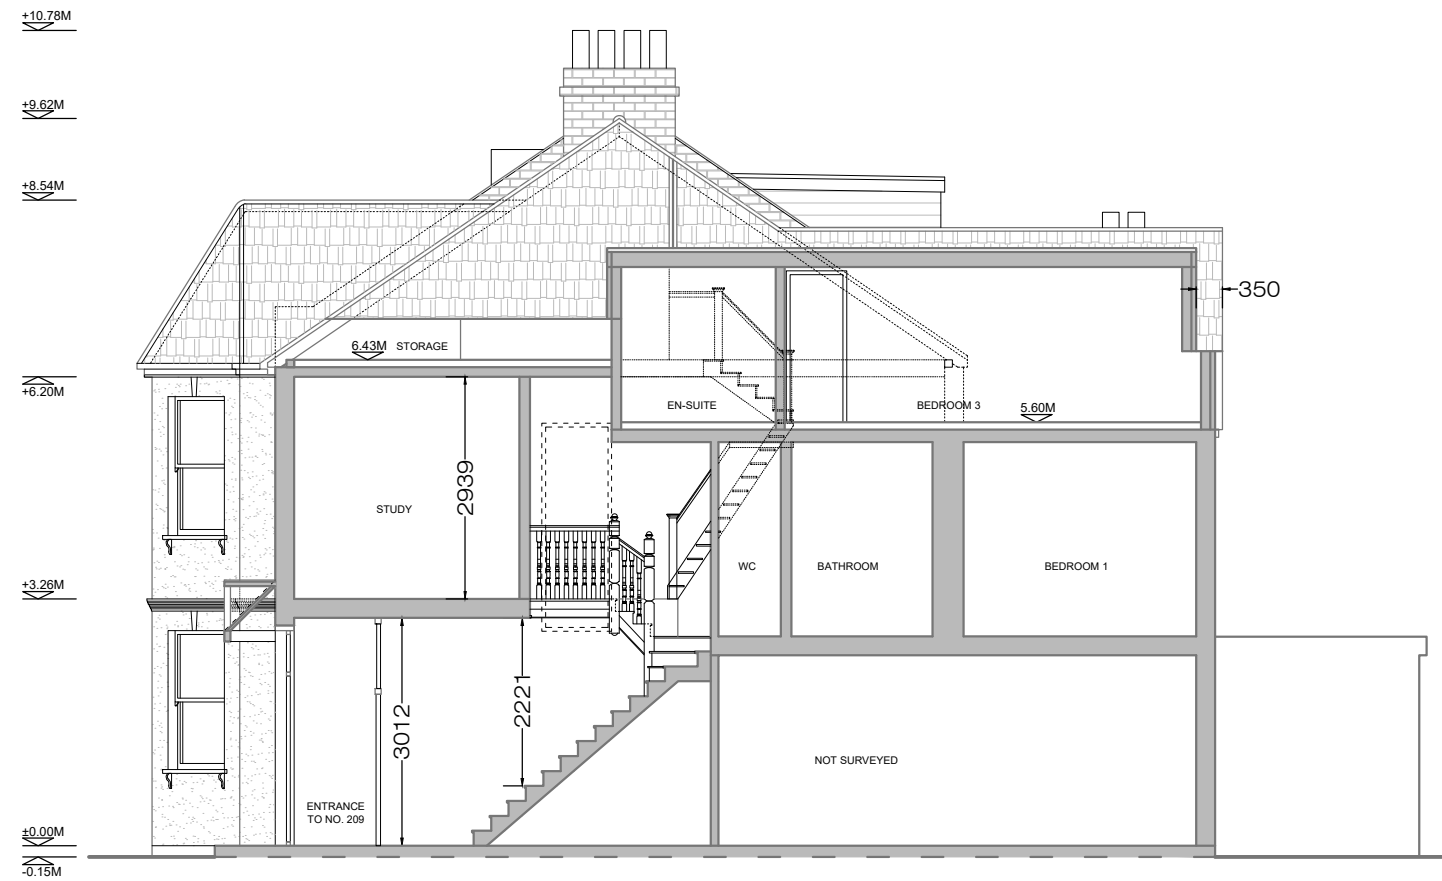

12 PROPOSED SECTION A-A
A-(14)-010 1:50 @ A1, 1:100 @ A3

PROJECT NAME: 0782
CLIENT/PROJECT: 209 Fordwych Road, London NW2 3NH

NOTES:
All dimensions in millimetres.
All dimensions and levels are to be checked on site by the main contractor prior to commencing excavation works. Any discrepancy is to be reported back to the designer for instruction.
This drawing is the property of VORBILD ARCHITECTURE LIMITED and may not be reproduced or disclosed to a third party in any form without written permission.




CONSTRUCTION:
INSTALLATIONS:
INSTALLATIONS:

SHEET TITLE:
PROPOSED SECTION A-A

DRAWING STATUS: FOR PLANNING
DRAWN BY: SW/MS
APPROVED: MS

JOB NUMBER: 0782
DRAWING No: A-(14)-010
SCALE: 1:100
DATE: 06.07.2017
Rev. No.: *

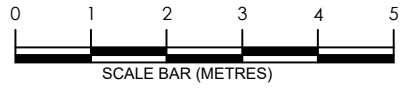

13 PROPOSED FRONT ELEVATION
A-(15)-010 1:50 @ A1, 1:100 @ A3

14 PROPOSED REAR ELEVATION
A-(15)-010 1:50 @ A1, 1:100 @ A3

PROJECT NAME: 0782 CLIENT/PROJECT: 209 Fordwych Road, London NW2 3NH

NOTES:
All dimensions in millimetres.
All dimensions and levels are to be checked on site by the main contractor prior to commencing excavation works. Any discrepancy is to be reported back to the designer for instruction.
This drawing is the property of VORBILD ARCHITECTURE LIMITED and may not be reproduced or disclosed to a third party in any form without written permission.



CONSTRUCTION: SHEET TITLE: PROPOSED FRONT AND REAR ELEVATION

INSTALLATIONS:

INSTALLATIONS:

DRAWING STATUS: FOR PLANNING JOB NUMBER: 0782

DRAWN BY: SW/MS SIGNATURE: DRAWING No: A-(15)-010

APPROVED: MS SIGNATURE: SCALE: 1:100 DATE: 06.07.2017 Rev. No.: *