




PLEASE NOTE THAT THIS DRAWING IS NOT A CONSTRUCTION OR WORKING DRAWING AND HAS BEEN PRODUCED SOLELY FOR THE PURPOSES OF GAINING DEVELOPMENT CONTROL APPROVAL. CHRISTOPHER JAMES ARCHITECTURE TAKES NO RESPONSIBILITY FOR THEIR USE FOR ANY OTHER PURPOSE. ERRORS AND OMISSIONS TO BE REPORTED TO CHRISTOPHER JAMES ARCHITECTURE. THIS DRAWING IS COPYRIGHT

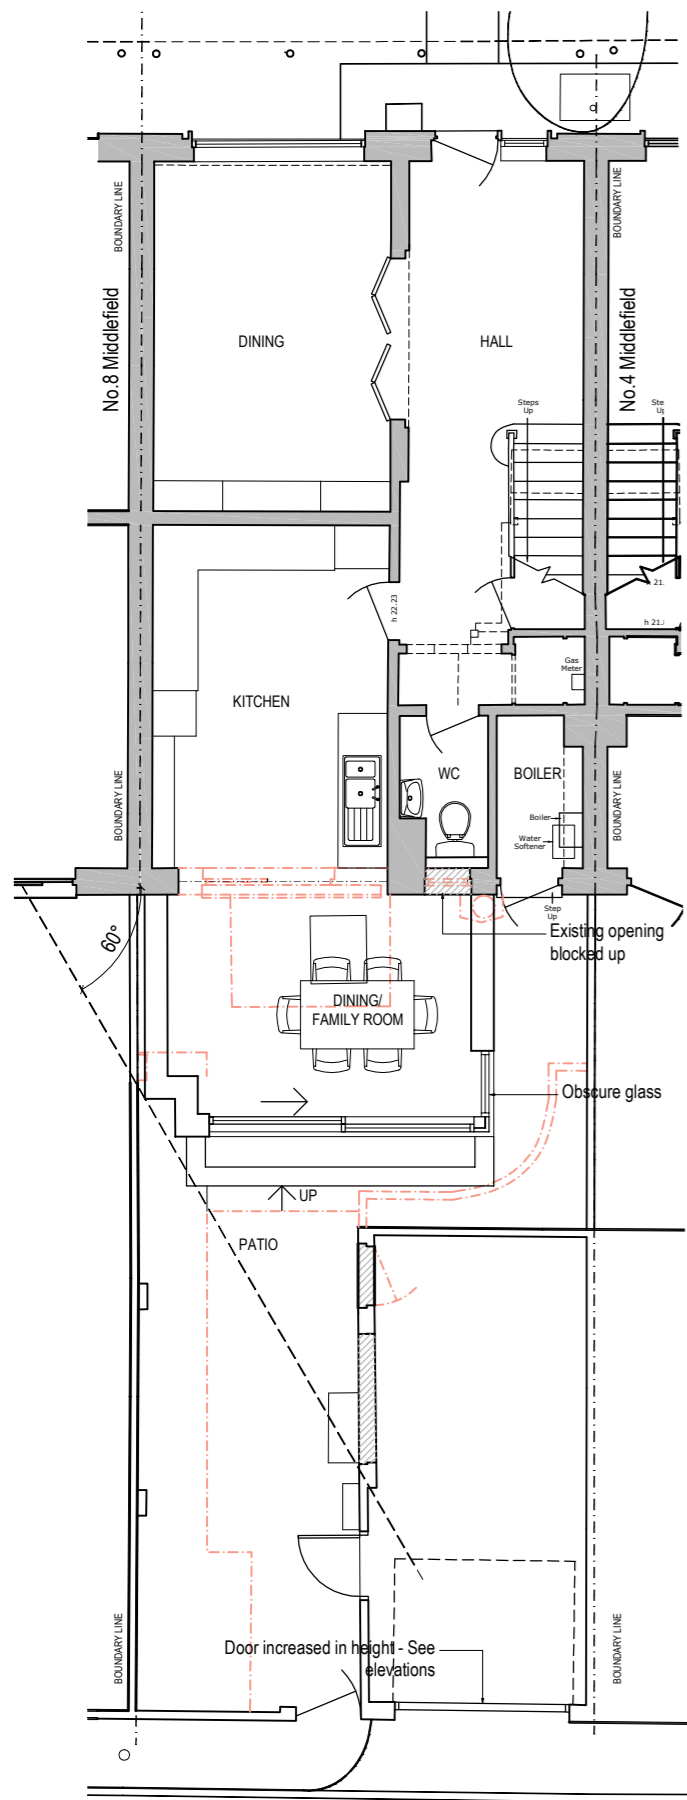

Proposed Ground Floor & Site Plan - 1:100 @ A3

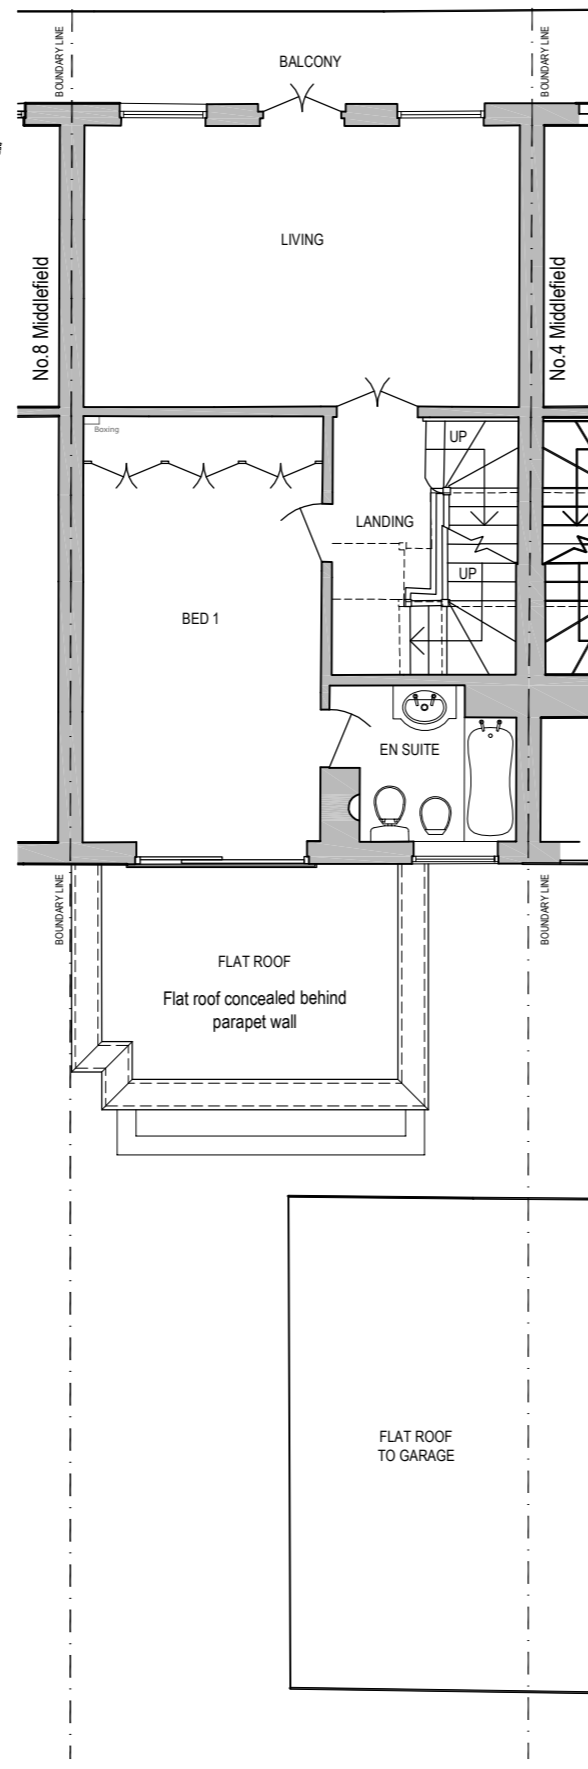

First Floor Plan - 1:100 @ A3  
\*Showing roof to rear extension

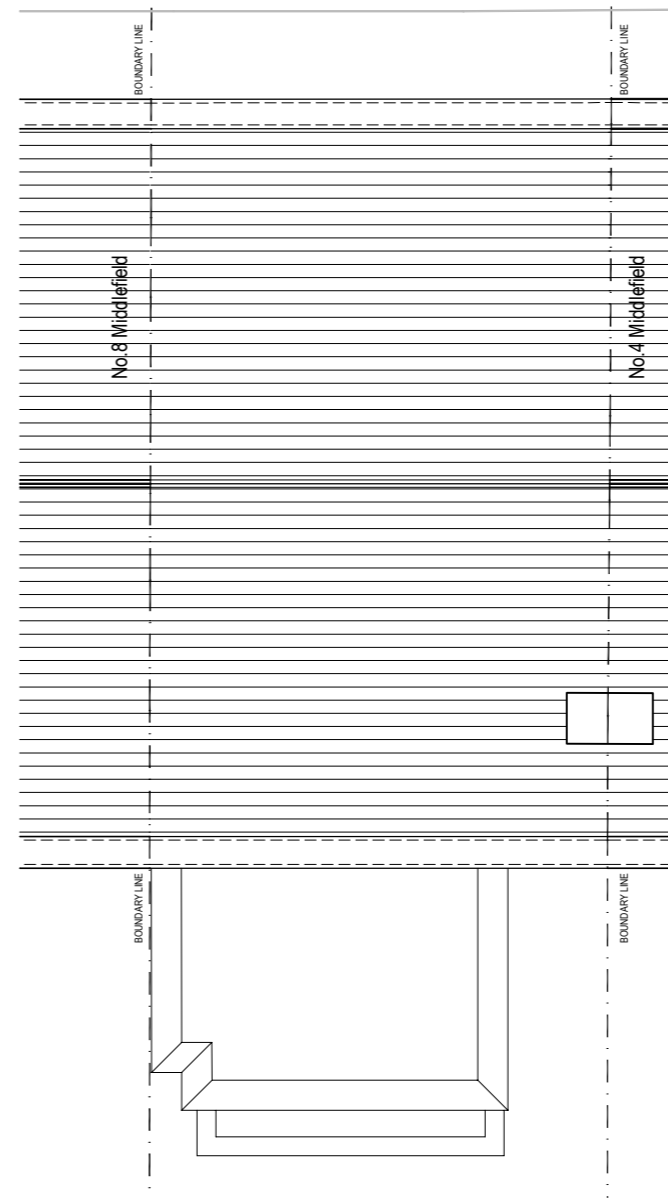

Roof Plan - 1:100 @ A3  
\*Showing roof to rear extension at lower level

Scale 1:100 @ A3



6 Middlefield, London

Proposed Site Plan & Plans

1:100 @ A3

36-1205-A

July'17

**CHRISTOPHER JAMES ARCHITECTURE**

32 Poperinghe Way . Arborfield . Reading

Berkshire . RG2 9LZ

T: 01189 761631 M: 07736039224

E: CHRIS@CHRISTOPHERJAMESARCHITECTURE.CO.UK

