


GENERAL NOTES

THESE DRAWINGS ARE PRODUCED USING SURVEYS CARRIED OUT BY A THIRD PARTY AND MAY NOT REPRESENT WHAT IS PHYSICALLY PRESENT. SHOULD ANY DISCREPANCY BETWEEN THE DRAWINGS AND THE EXISTING ARRANGEMENTS BE DISCOVERED NOTIFY EDTCH LTD AS SOON AS POSSIBLE.

DO NOT SCALE FROM THIS DRAWING, ALL DIMENSIONS TO BE VERIFIED PRIOR TO COMMENCING WORKS ON SITE.

WHERE AVAILABLE THIS DRAWING SHOULD BE READ IN CONJUNCTION WITH ALL GENERAL ARRANGEMENTS, STRUCTURAL AND MEP DRAWINGS, SCHEDULE OF WORKS AND SPECIFICATION.

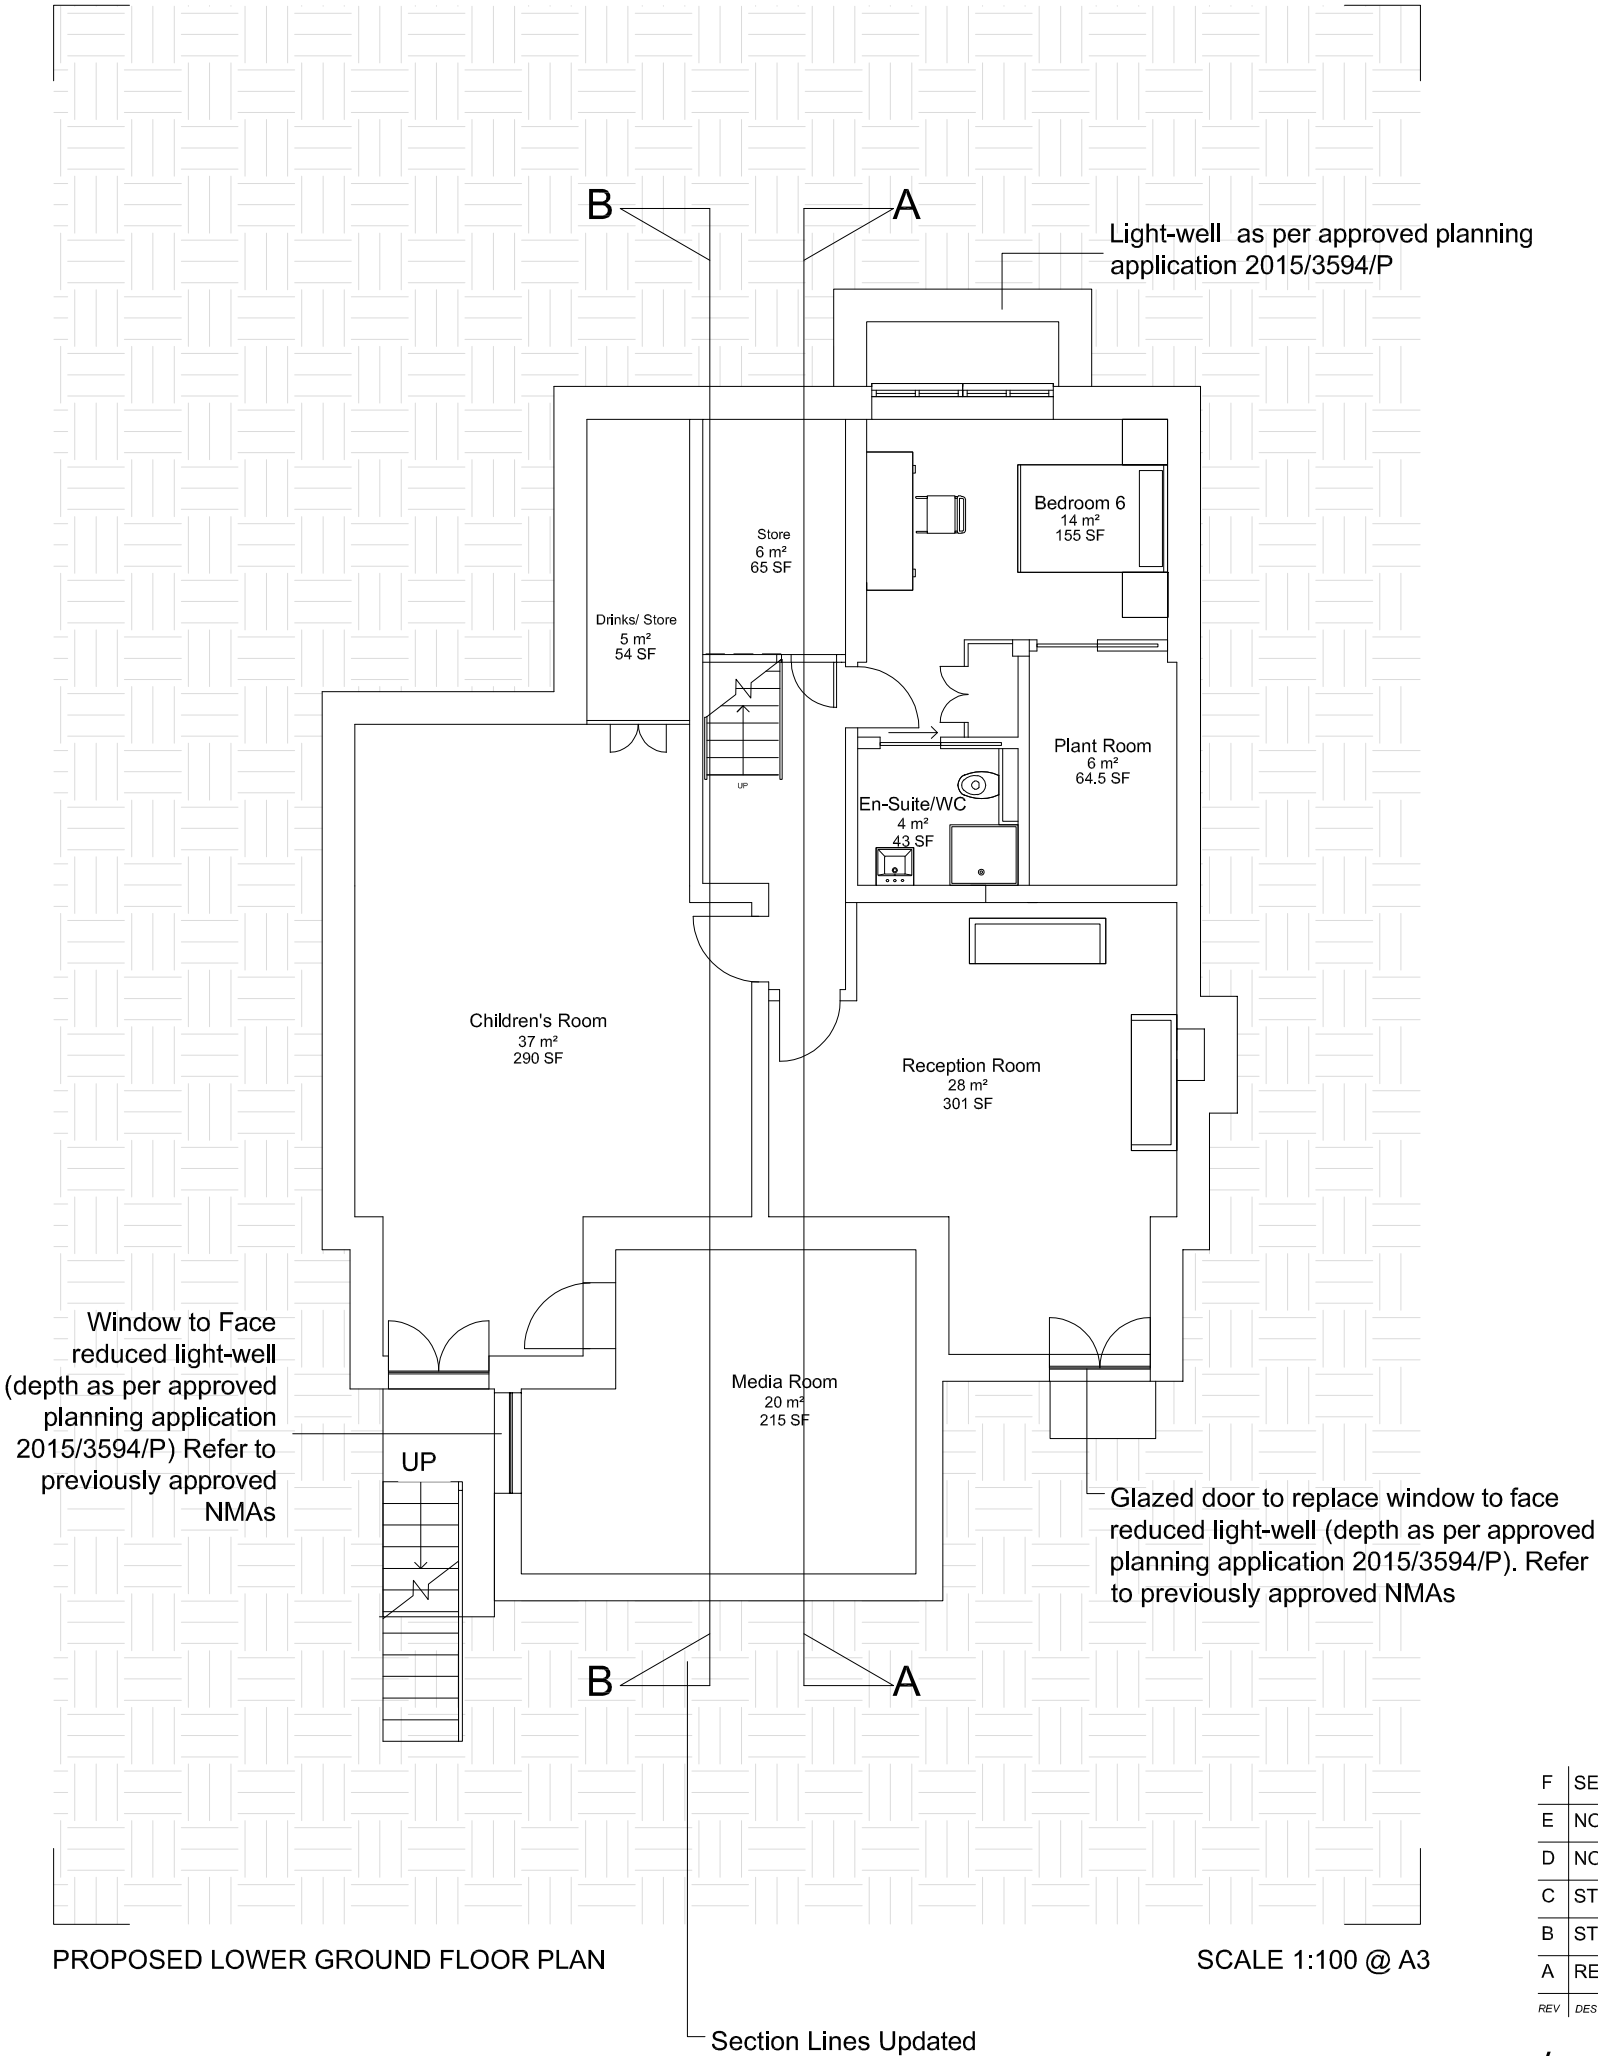

F	SECTION LINES & NOTES UPDATED	12.07.17
E	NON MATERIAL AMENDMENT 3	03.07.17
D	NON MATERIAL AMENDMENT 2	29.05.17
C	STORAGE UNITS ADJUSTED	19.05.16
B	STORAGE UNITS ADJUSTED	29.04.16
A	REVISED LAYOUT	20.04.16
REV	DESCRIPTION	DATE

/ e d t c h / / l t d  
FOR PLANNING ONLY

T 02083009737 / E info@edtch.co.uk /  
w w w . e d t c h . c o . u k  
COOKS YARD / 88 MILE END ROAD / E1 2ED

DRAWING TITLE PROPOSED  
LOWER GROUND FLOOR PLAN  
SCALE 1:100@ A3  
DATE 29.05.2017

PROJECT NAME  
15 RANULF ROAD

LONDON NW2 2BT

PROJECT NUMBER DRAWING NUMBER  
15014 - 00 1LG - REV F