




USE FIGURED DIMENSIONS ONLY.
ALL DIMENSIONS MUST BE CHECKED ON SITE & ANY INCONSISTENCIES
MUST BE REPORTED BACK TO THE ARCHITECT.

THIS DRAWING AND ANY DESIGNS INDICATED THEREON ARE THE
COPYRIGHT OF THE ARCHITECT. ALL RIGHTS ARE RESERVED. NO PART
OF THIS WORK MAY BE REPRODUCED WITHOUT PRIOR PERMISSION IN
WRITING FROM THE ARCHITECT.

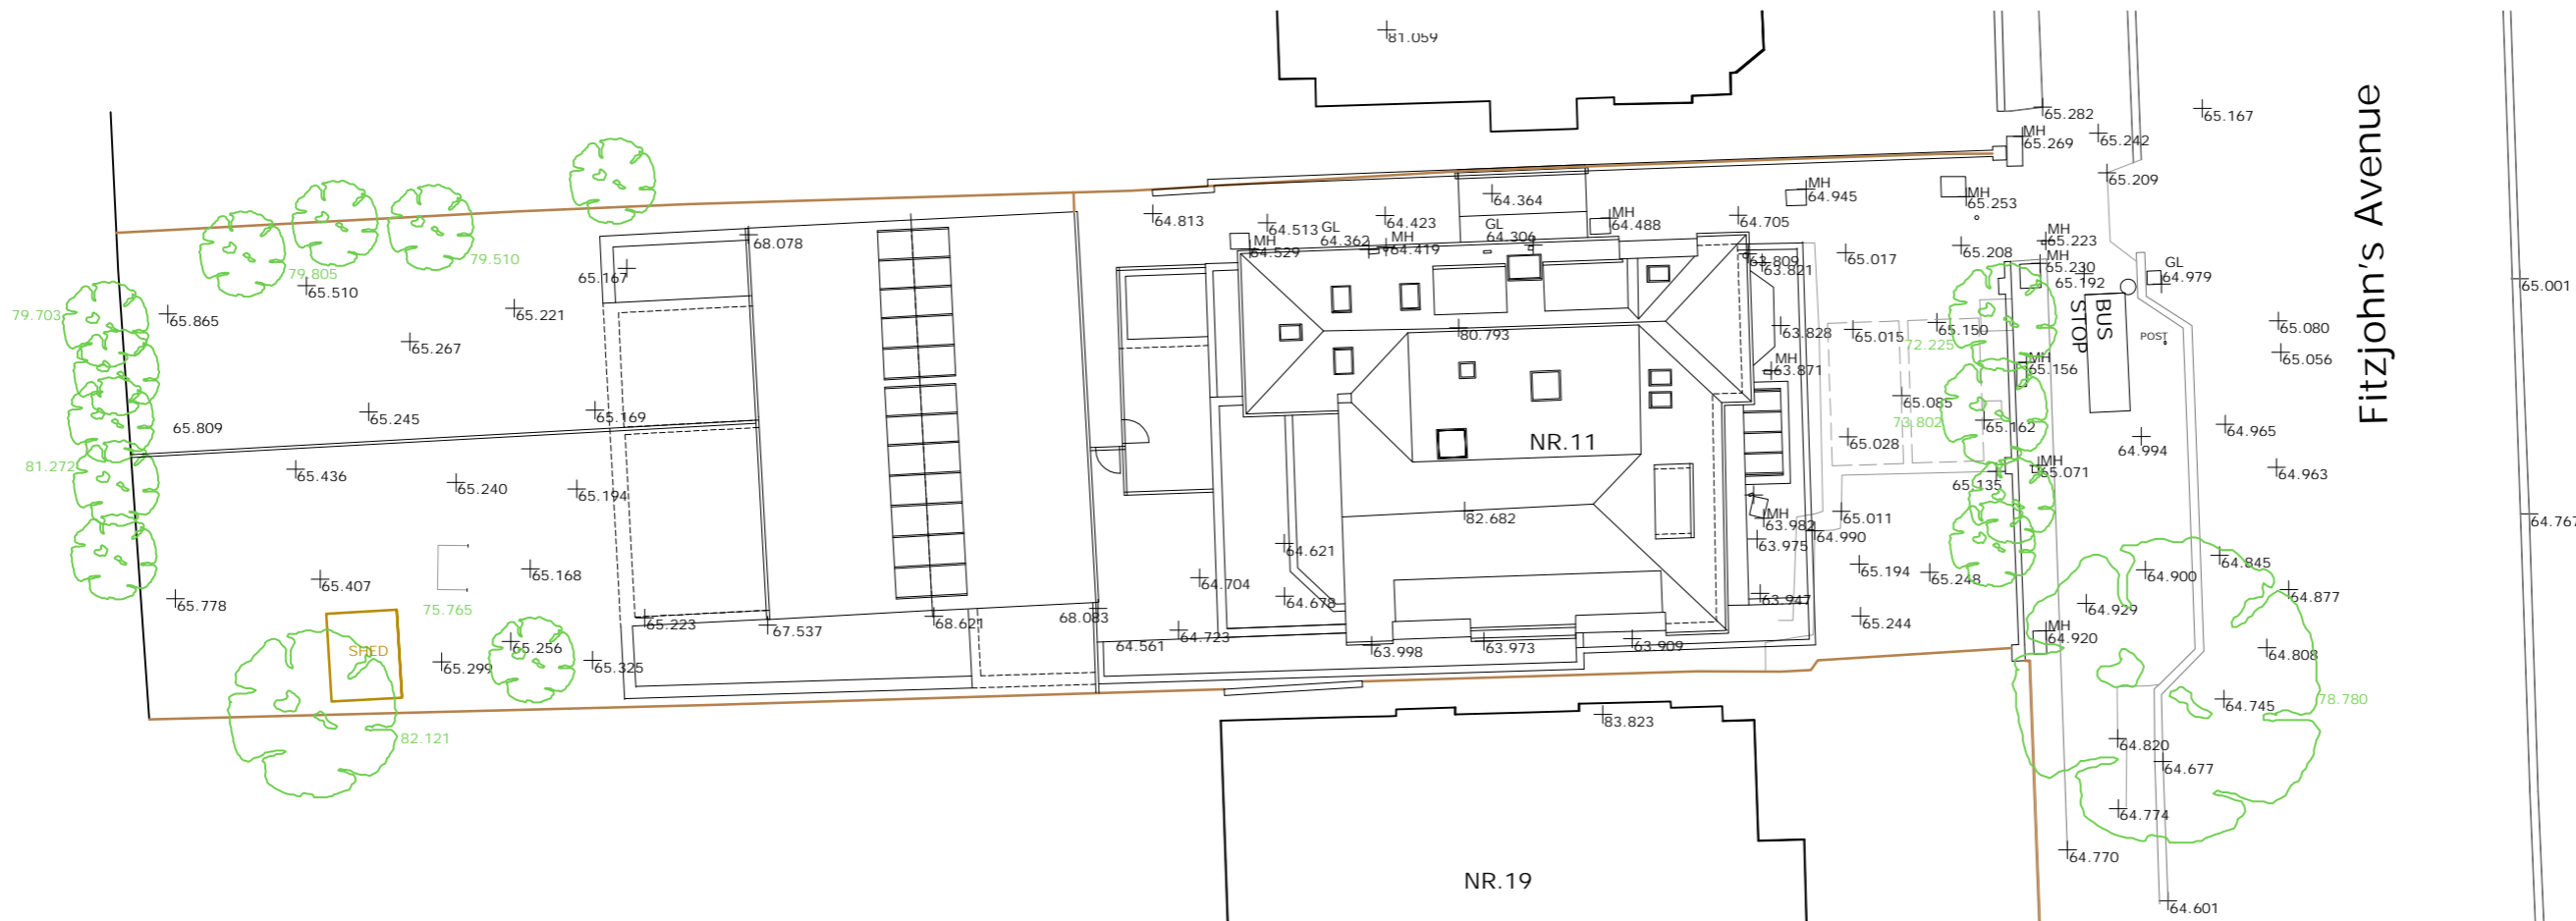


Fitzjohns Avenue

2 PROPOSED SITE PLAN
1 : 250

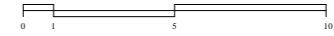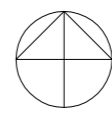

EXTENT OF CONSENTED
BASEMENT SHOWN HATCHED

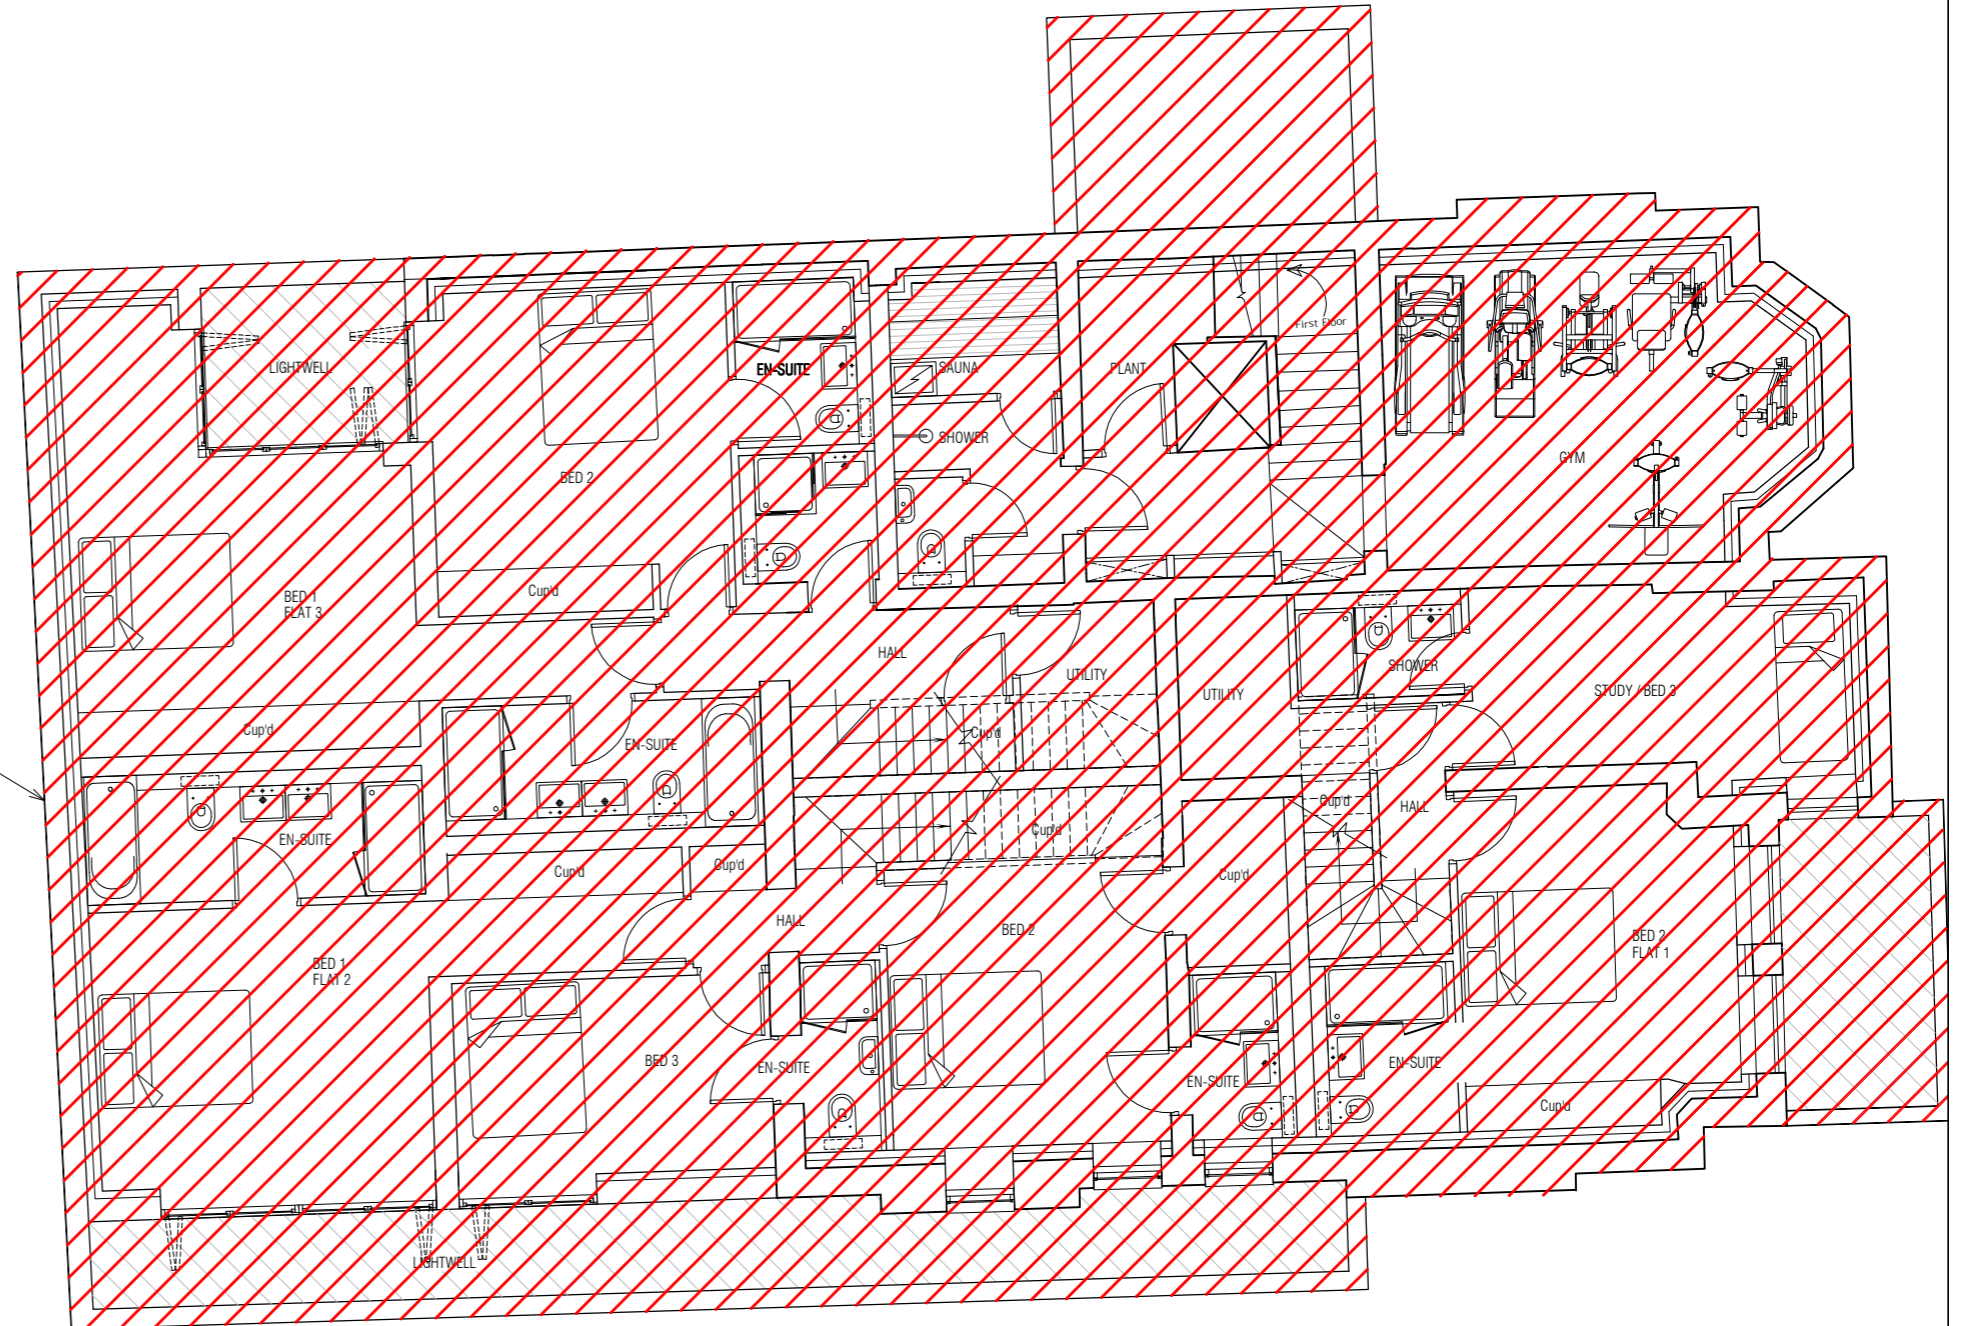


1

EXISTING CONSENTED BASEMENT FLOOR PLAN

1 : 100

Planning Consent
Ref APP 2016/5782/P

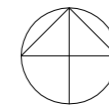

NOTES

USE FIGURED DIMENSIONS ONLY. DO NOT SCALE FROM THIS DRAWING.
ALL DIMENSIONS MUST BE CHECKED ON SITE & ANY INCONSISTENCIES MUST BE REPORTED BACK TO THE ARCHITECT.
THIS DRAWING AND ANY DESIGNS INDICATED THEREON ARE THE COPYRIGHT OF THE ARCHITECT. ALL RIGHTS ARE RESERVED. NO PART OF THIS WORK MAY BE REPRODUCED WITHOUT PRIOR PERMISSION IN WRITING FROM THE ARCHITECT.

Bchitecture
11A Beresford Road London N2 8AT
t 07932 796 407 e Bchitecture@gmail.com

LOCATION

11 Fitzjohns Avenue
London NW3 5JY

DRAWING TITLE

EXISTING CONSENTED
BASEMENT FLOOR PLAN

DATE

MAY 2016

SCALE


1:100
@A3

JOB NO

1603


DWG NO/REV

211/L

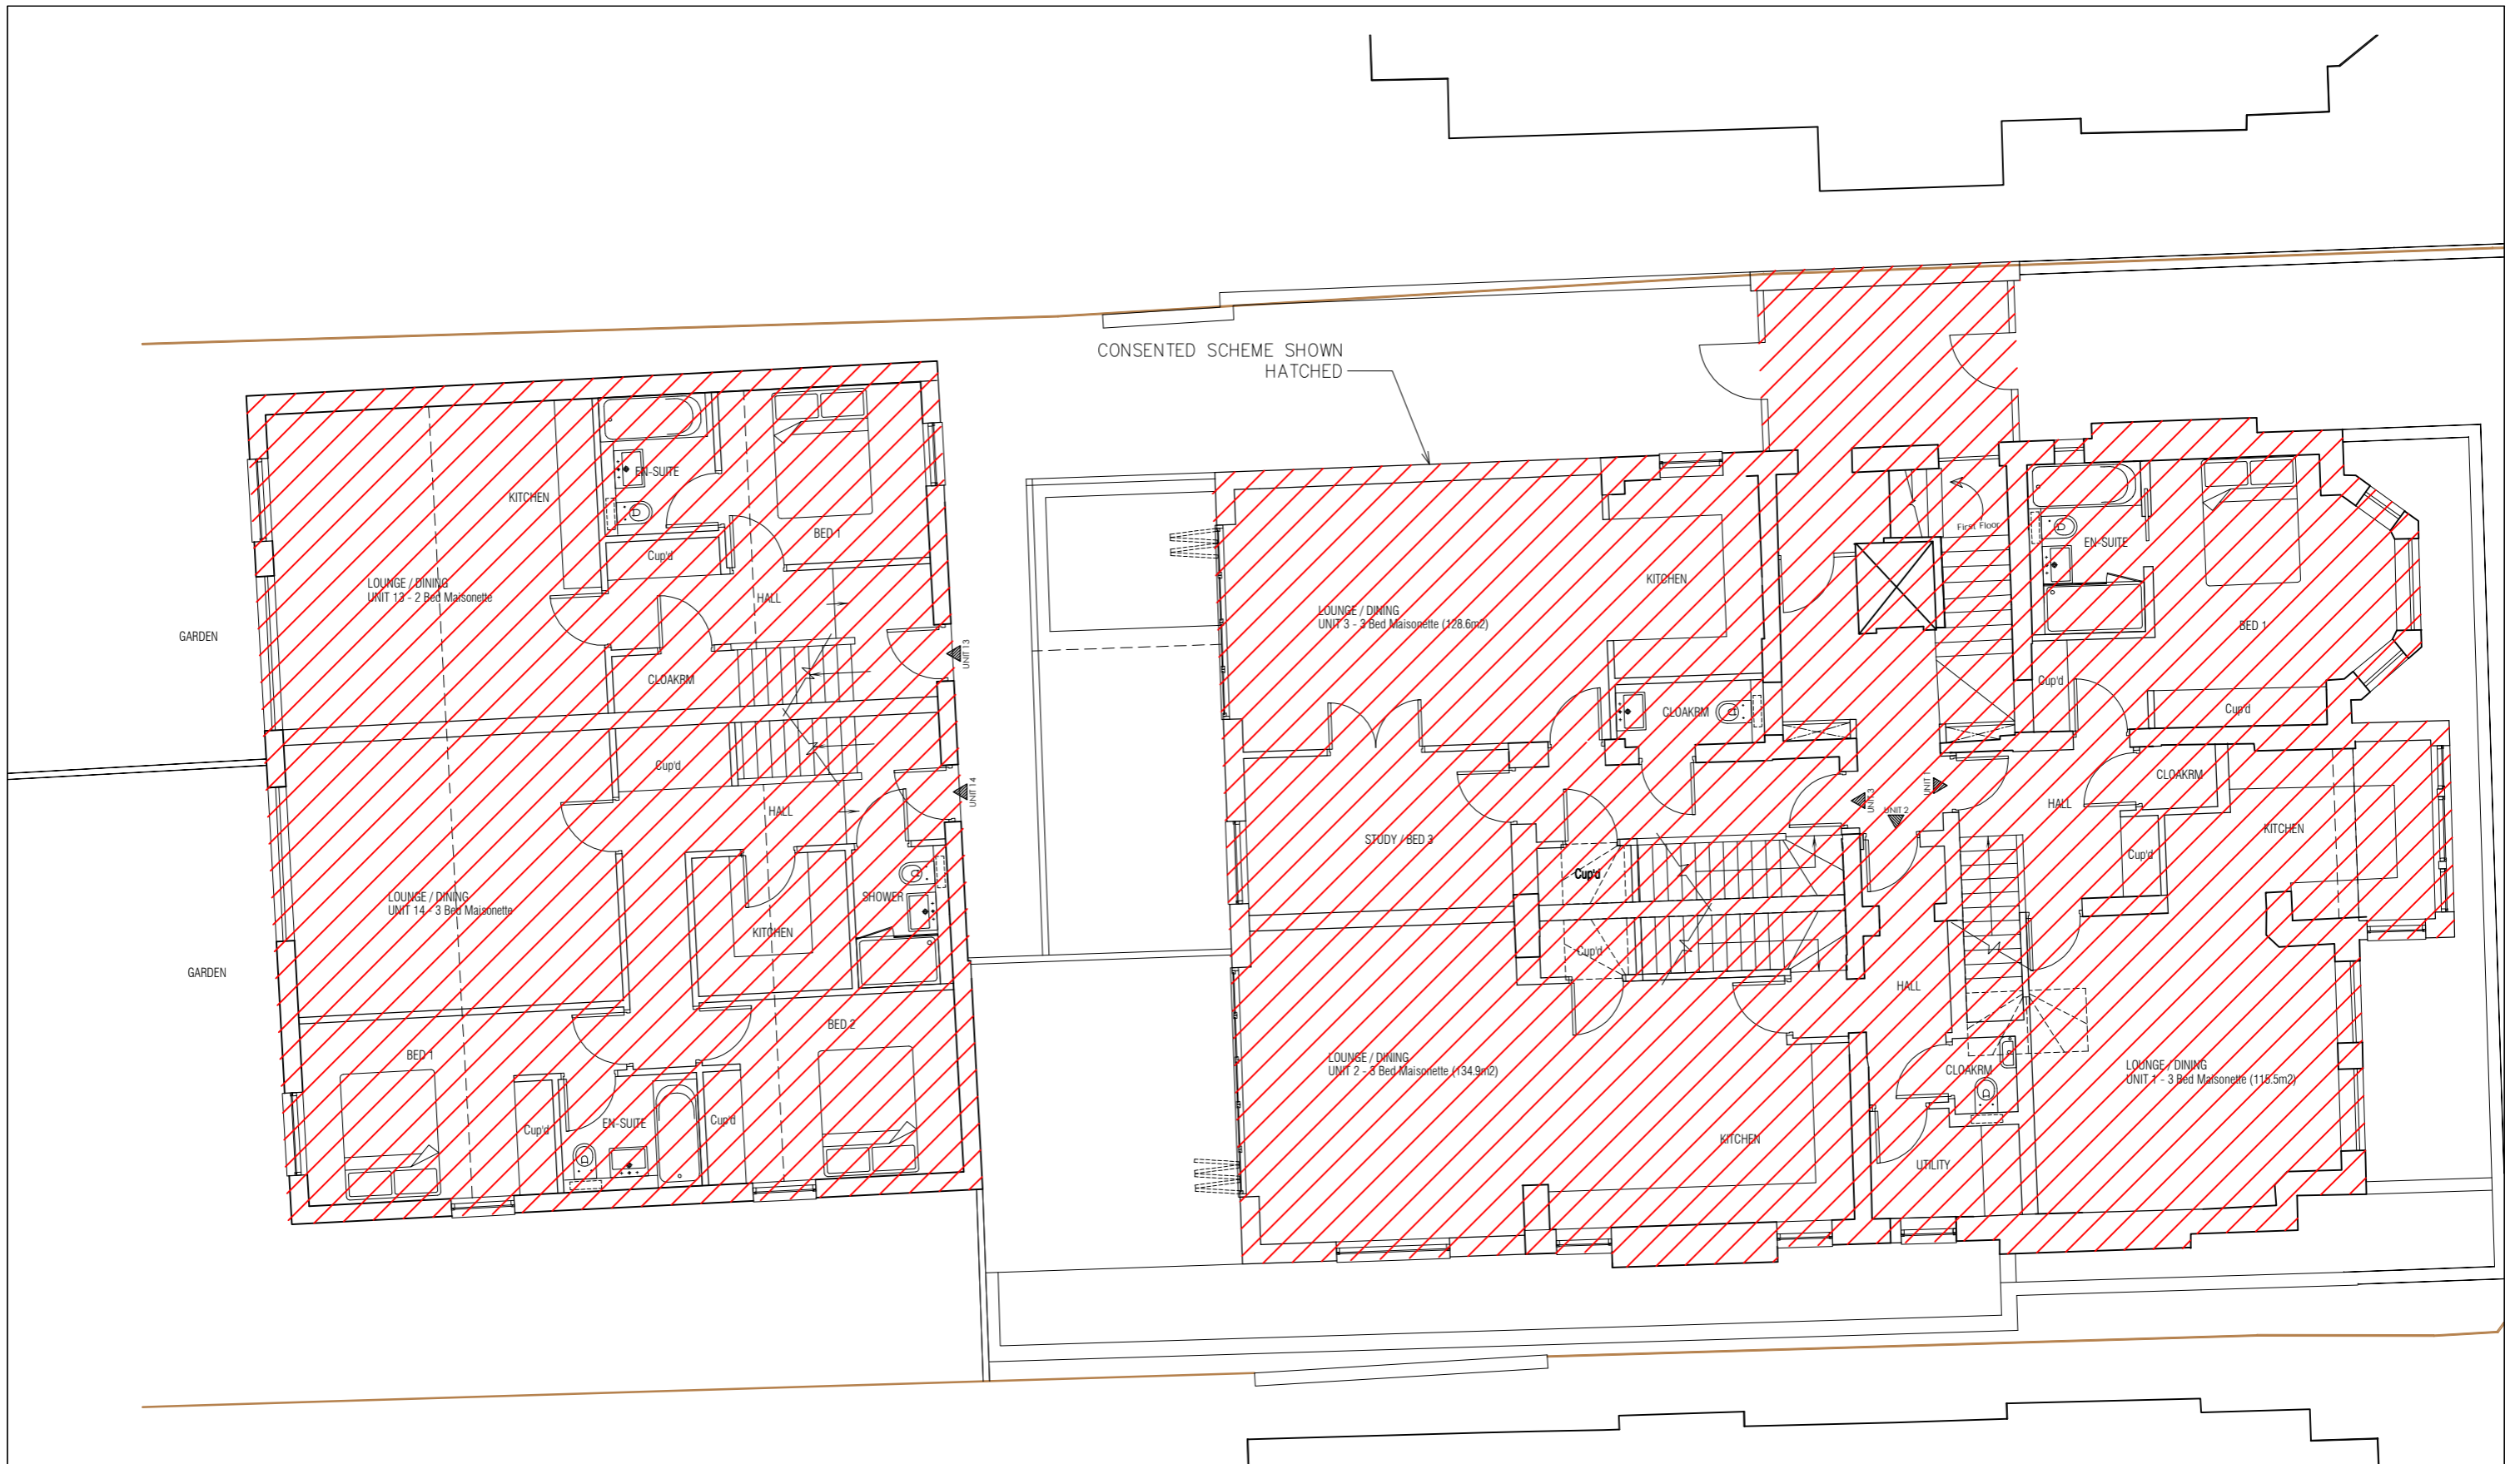


1 PROPOSED CONSENTED GROUND FLOOR PLAN
1 : 100


Planning Consent
Ref APP 2016/5782/P

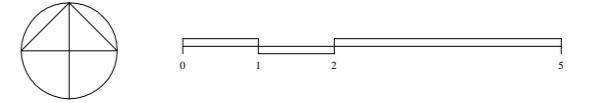

<p>NOTES</p> <p>USE FIGURED DIMENSIONS ONLY. DO NOT SCALE FROM THIS DRAWING.</p> <p>ALL DIMENSIONS MUST BE CHECKED ON SITE & ANY INCONSISTENCIES MUST BE REPORTED BACK TO THE ARCHITECT.</p> <p>THIS DRAWING AND ANY DESIGNS INDICATED THEREON ARE THE COPYRIGHT OF THE ARCHITECT. ALL RIGHTS ARE RESERVED. NO PART OF THIS WORK MAY BE REPRODUCED WITHOUT PRIOR PERMISSION IN WRITING FROM THE ARCHITECT.</p>	<p>Bchitecture</p> <p>11A Beresford Road London N2 8AT t 07932 796 407 e bchitecture@gmail.com</p>	<p>LOCATION</p> <p>11 Fitzjohns Avenue London NW3 5JY</p>	<p>DRAWING TITLE</p> <p>EXISTING CONSENTED GROUND FLOOR PLAN</p>	<p>DATE</p> <p>MAY 2016</p>	<p>SCALE</p> <p>1:100 @A3</p>	<p>JOB NO</p> <p>1603</p>	<p>DWG NO/REV</p> <p>212/M</p>
--	---	---	--	-----------------------------	-----------------------------------	---------------------------	--------------------------------

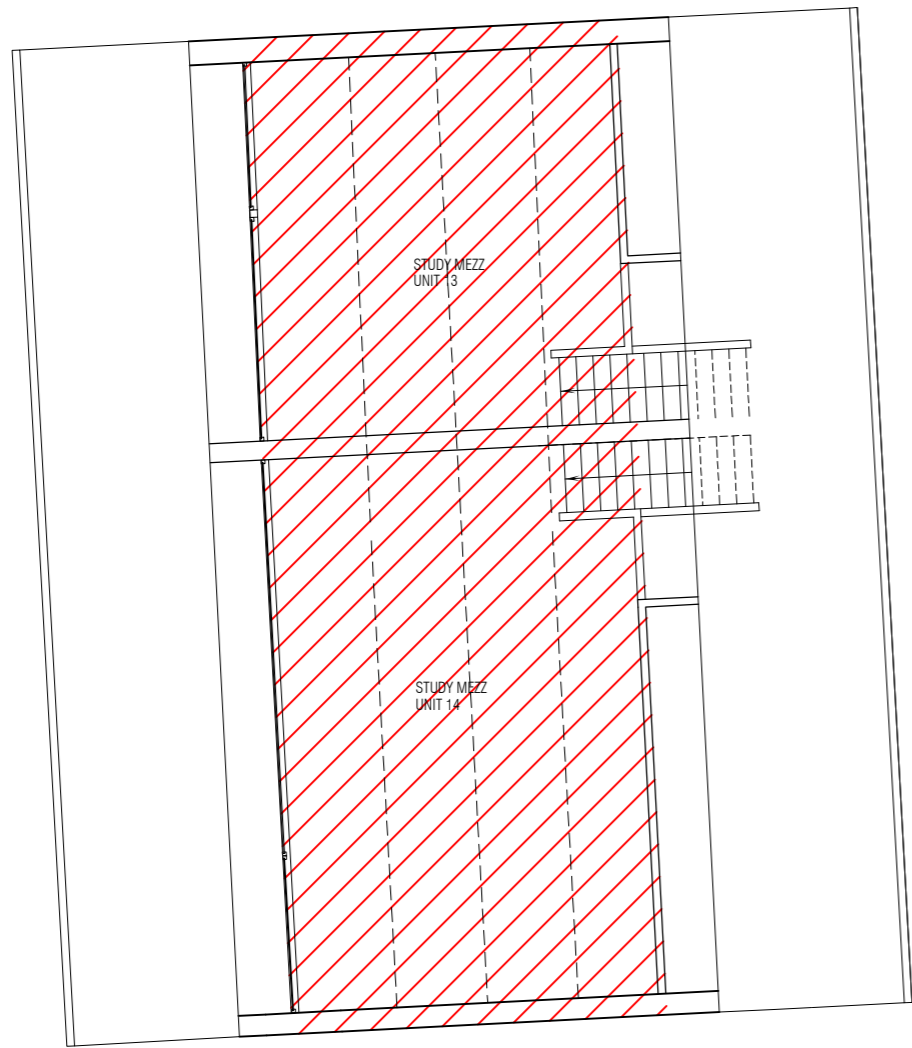


CONSENTED SCHEME SHOWN
HATCHED

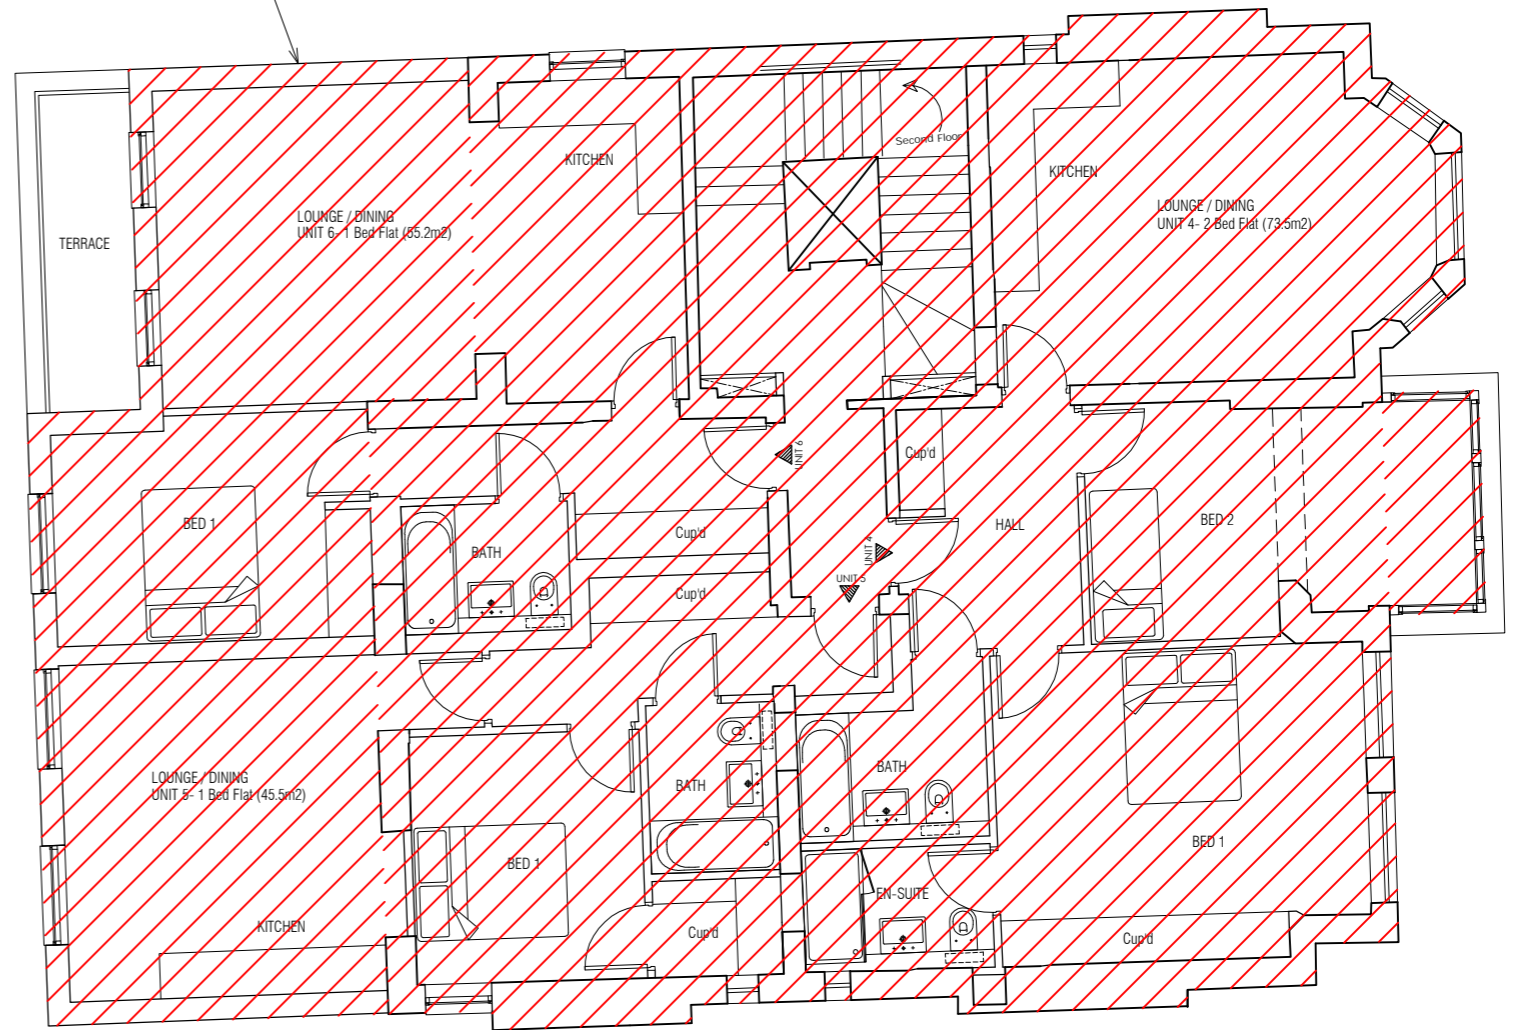

1 PROPOSED FIRST FLOOR PLAN
1 : 100

Planning Consent
Ref APP 2016/5782/P

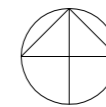

NOTES

USE FIGURED DIMENSIONS ONLY. DO NOT SCALE FROM THIS DRAWING.
ALL DIMENSIONS MUST BE CHECKED ON SITE & ANY INCONSISTENCIES MUST BE REPORTED BACK TO THE ARCHITECT.
THIS DRAWING AND ANY DESIGNS INDICATED THEREON ARE THE COPYRIGHT OF THE ARCHITECT. ALL RIGHTS ARE RESERVED. NO PART OF THIS WORK MAY BE REPRODUCED WITHOUT PRIOR PERMISSION IN WRITING FROM THE ARCHITECT.

Bchitecture
11A Beresford Road London N2 8AT
t 07932 796 407 e Bchitecture@gmail.com

LOCATION

11 Fitzjohns Avenue
London NW3 5JY

DRAWING TITLE

PROPOSED FIRST
FLOOR PLAN

DATE

MAY 2016

SCALE

1:100
@A3

JOB NO


1603

DWG NO/REV

213/F




1 EXISTING CONSENTED FRONT EAST ELEVATION
1 : 100

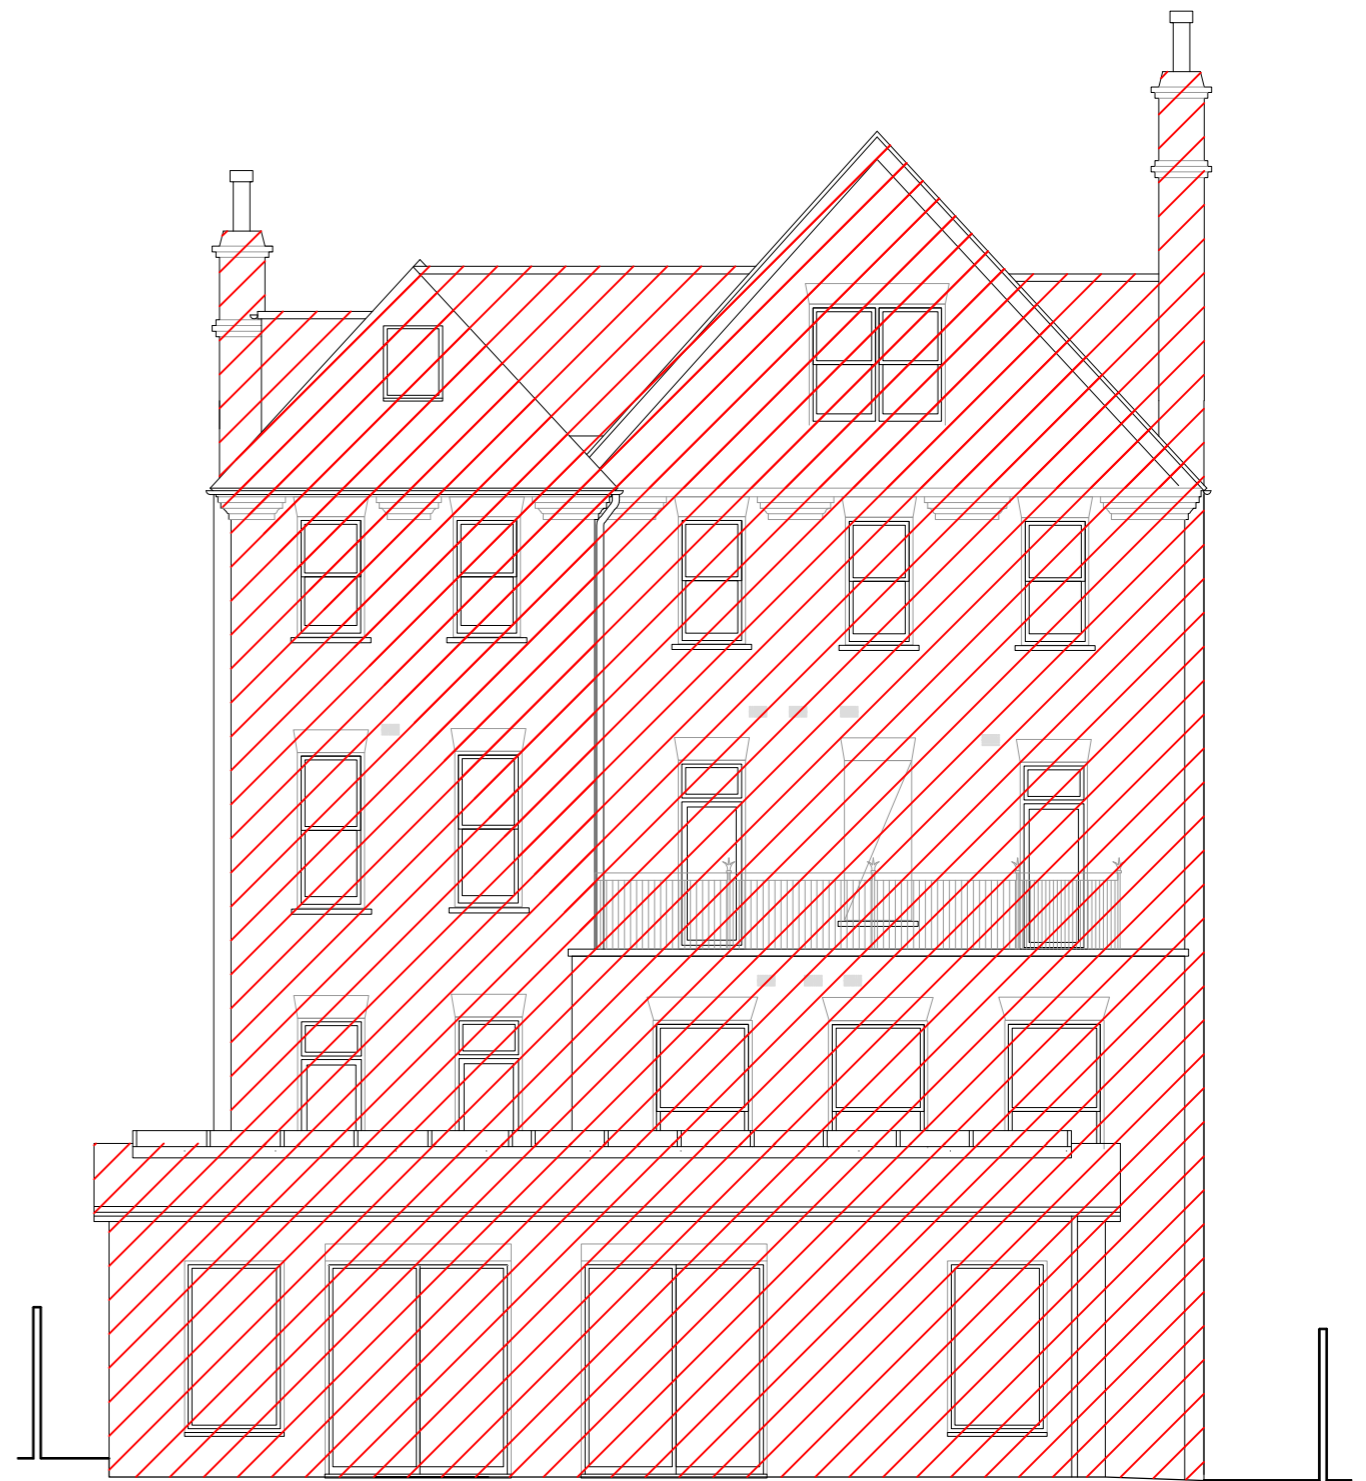

2 EXISTING CONSENTED REAR WEST ELEVATION
1 : 100

Planning Consent
Ref APP 2016/5782/P

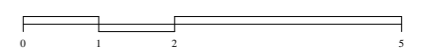

NOTES

USE FIGURED DIMENSIONS ONLY. DO NOT SCALE FROM THIS DRAWING.
ALL DIMENSIONS MUST BE CHECKED ON SITE & ANY INCONSISTENCIES MUST BE REPORTED BACK TO THE ARCHITECT.
THIS DRAWING AND ANY DESIGNS INDICATED THEREON ARE THE COPYRIGHT OF THE ARCHITECT. ALL RIGHTS ARE RESERVED. NO PART OF THIS WORK MAY BE REPRODUCED WITHOUT PRIOR PERMISSION IN WRITING FROM THE ARCHITECT.

Bchitecture
11A Beresford Road London N2 8AT
t 07932 796 407 e Bchitecture@gmail.com

LOCATION

11 Fitzjohns Avenue
London NW3 5JY

DRAWING TITLE

EXISTING CONSENTED
EAST & WEST ELEVATIONS

DATE

July 2016

SCALE


1:100
@A3

JOB NO

1603

DWG NO/REV

217/G

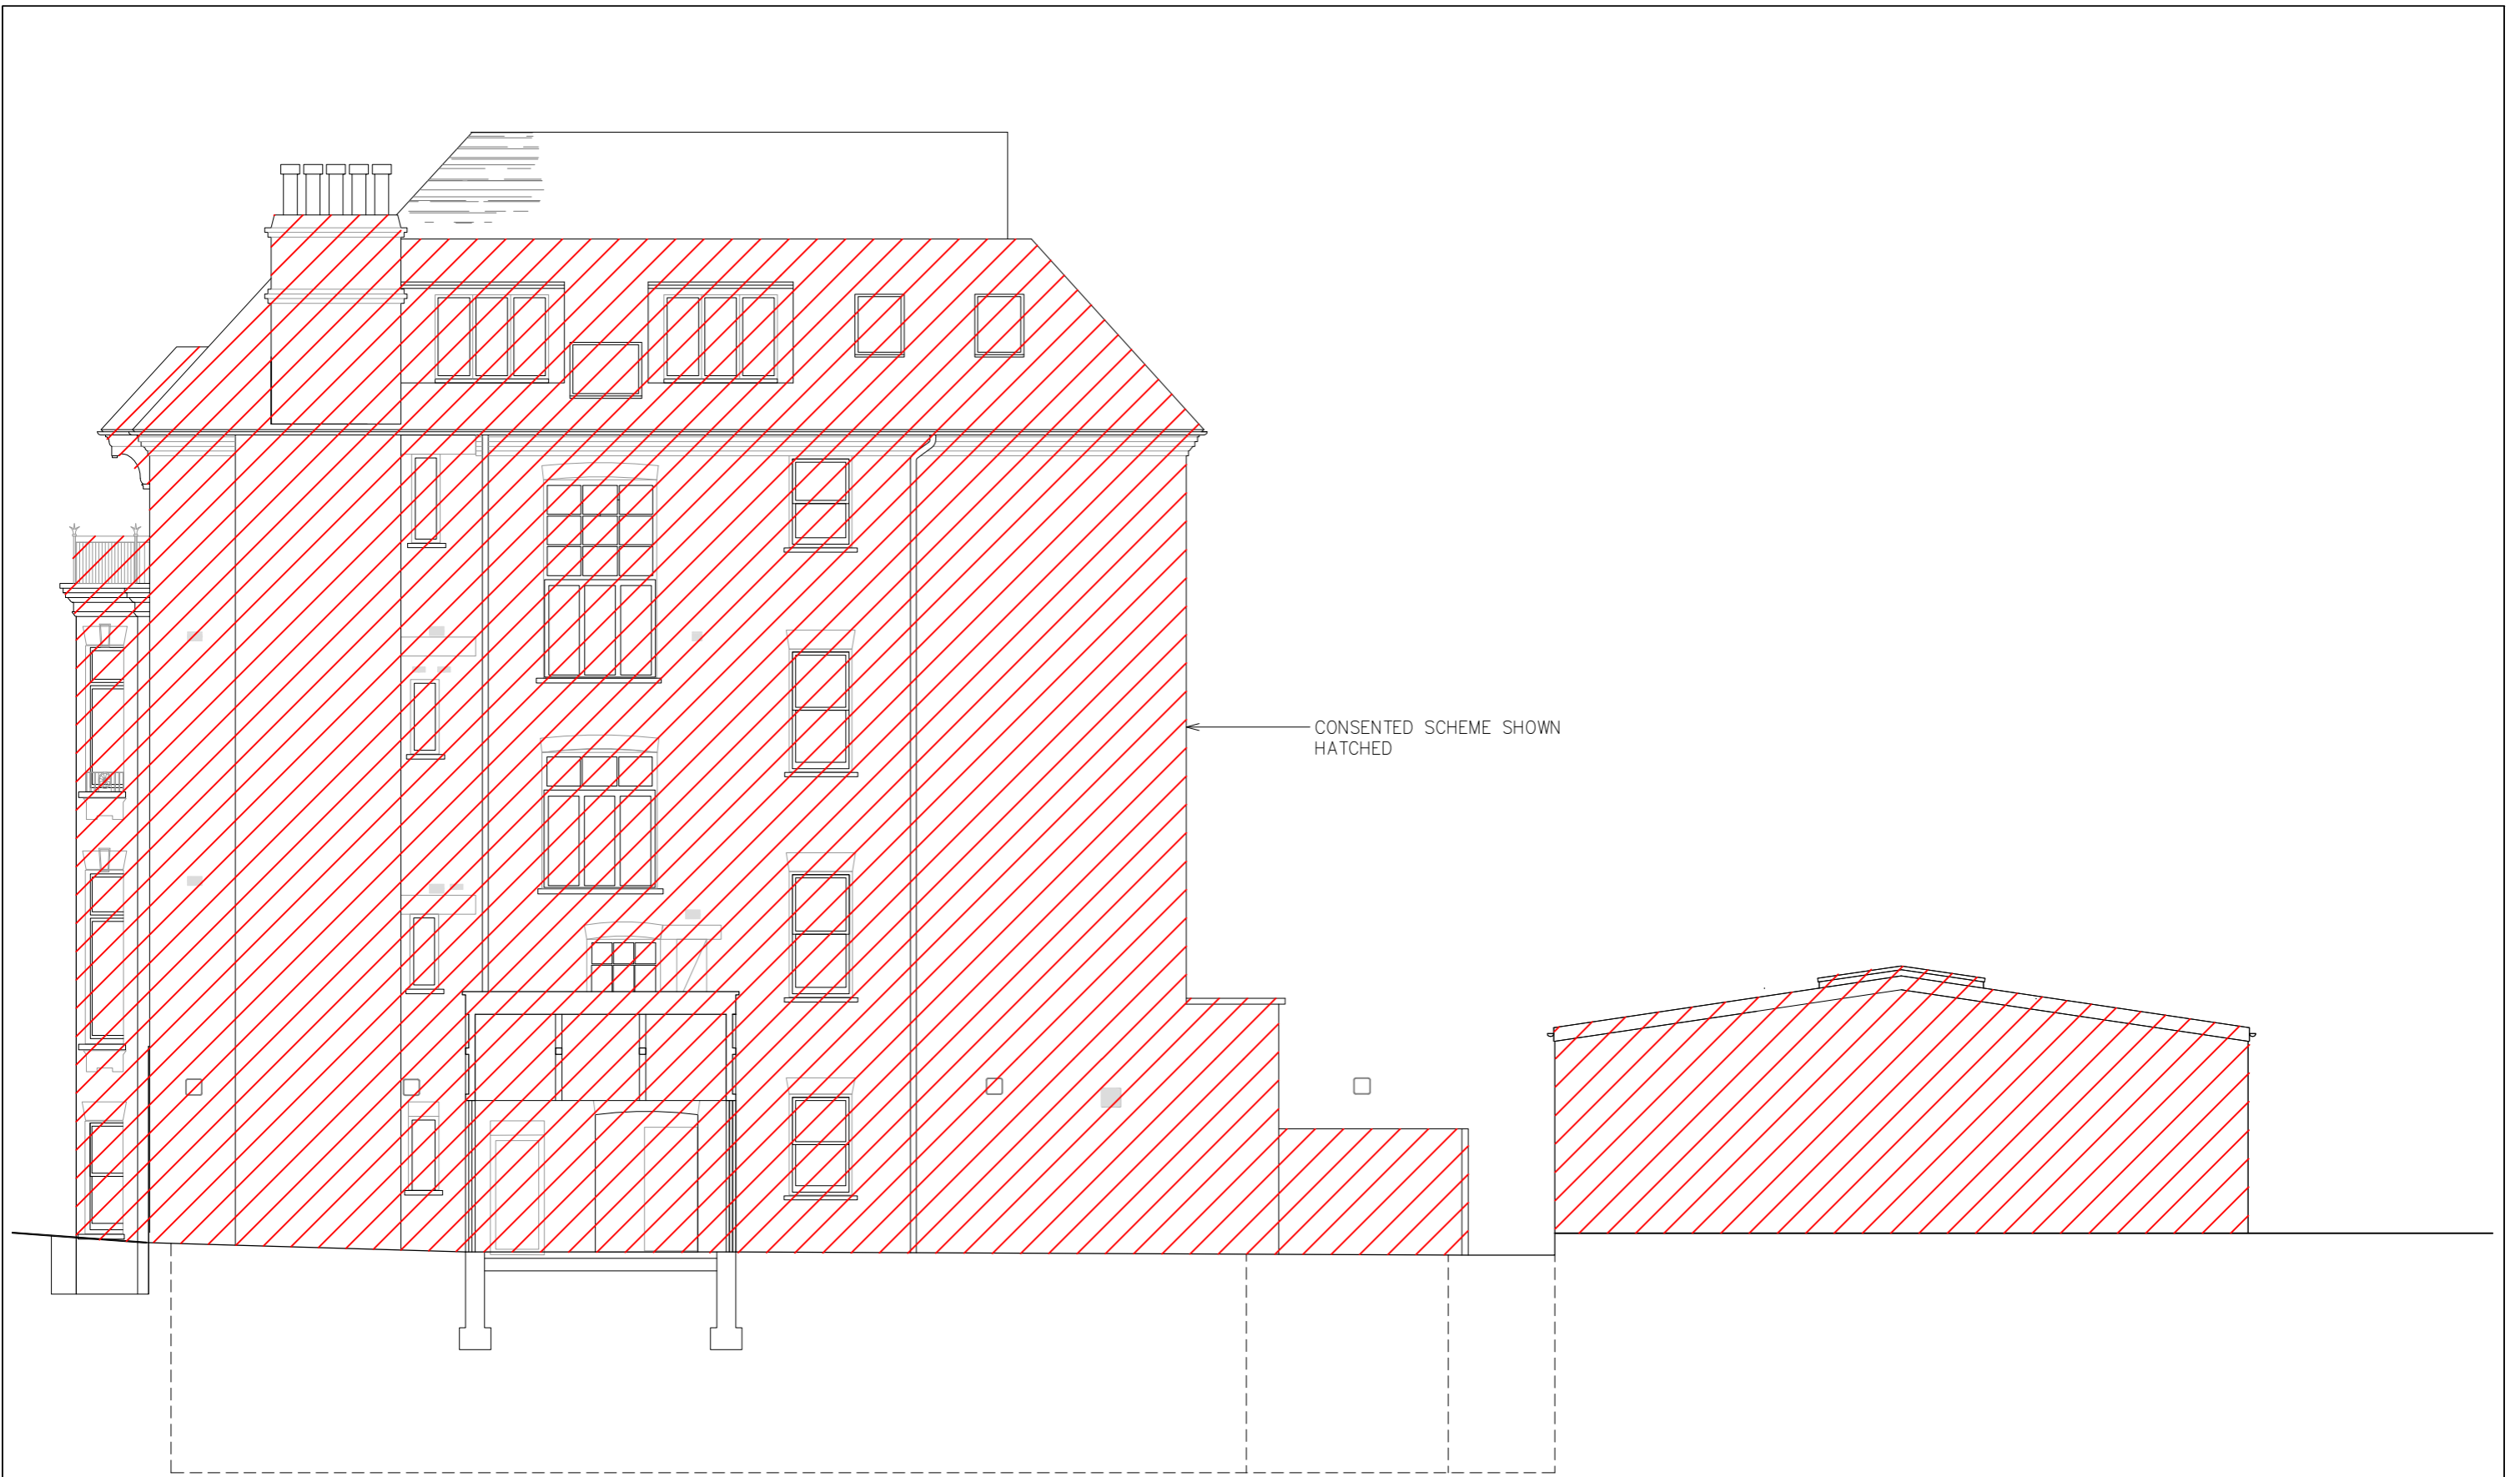


1

EXISTING CONSENTED SIDE NORTH ELEVATION

1 : 100

Planning Consent
Ref APP 2016/5782/P

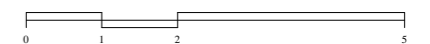

NOTES

USE FIGURED DIMENSIONS ONLY. DO NOT SCALE FROM THIS DRAWING.
ALL DIMENSIONS MUST BE CHECKED ON SITE & ANY INCONSISTENCIES MUST BE REPORTED BACK TO THE ARCHITECT.
THIS DRAWING AND ANY DESIGNS INDICATED THEREON ARE THE COPYRIGHT OF THE ARCHITECT. ALL RIGHTS ARE RESERVED. NO PART OF THIS WORK MAY BE REPRODUCED WITHOUT PRIOR PERMISSION IN WRITING FROM THE ARCHITECT.

Bchitecture
11A Beresford Road London N2 8AT
t 07932 796 407 e Bchitecture@gmail.com

LOCATION

11 Fitzjohns Avenue
London NW3 5JY

DRAWING TITLE

EXISTING CONSENTED
SIDE NORTH ELEVATION

DATE

July 2016

SCALE

1:100
@A3

JOB NO

1603

DWG NO/REV

218/G



CONSENTED SCHEME SHOWN
HATCHED

Planning Consent
Ref APP 2016/5782/P



1

EXISTING CONSENTED SIDE SOUTH ELEVATION


1 : 100



<p>NOTES</p> <p>USE FIGURED DIMENSIONS ONLY. DO NOT SCALE FROM THIS DRAWING.</p> <p>ALL DIMENSIONS MUST BE CHECKED ON SITE & ANY INCONSISTENCIES MUST BE REPORTED BACK TO THE ARCHITECT.</p> <p>THIS DRAWING AND ANY DESIGNS INDICATED THEREON ARE THE COPYRIGHT OF THE ARCHITECT. ALL RIGHTS ARE RESERVED. NO PART OF THIS WORK MAY BE REPRODUCED WITHOUT PRIOR PERMISSION IN WRITING FROM THE ARCHITECT.</p>	<p>Bchitecture</p> <p>11A Beresford Road London N2 8AT t 07932 796 407 e Bchitecture@gmail.com</p>	<p>LOCATION</p> <p>11 Fitzjohns Avenue London NW3 5JY</p>	<p>DRAWING TITLE</p> <p>EXISTING CONSENTED SIDE SOUTH ELEVATION</p>	<p>DATE</p> <p>July 2016</p>	<p>SCALE</p> <p>1:100 @A3</p>	<p>JOB NO</p> <p>1603</p>	<p>DWG NO/REV</p> <p>219/G</p>
--	---	---	---	------------------------------	-----------------------------------	---------------------------	--------------------------------

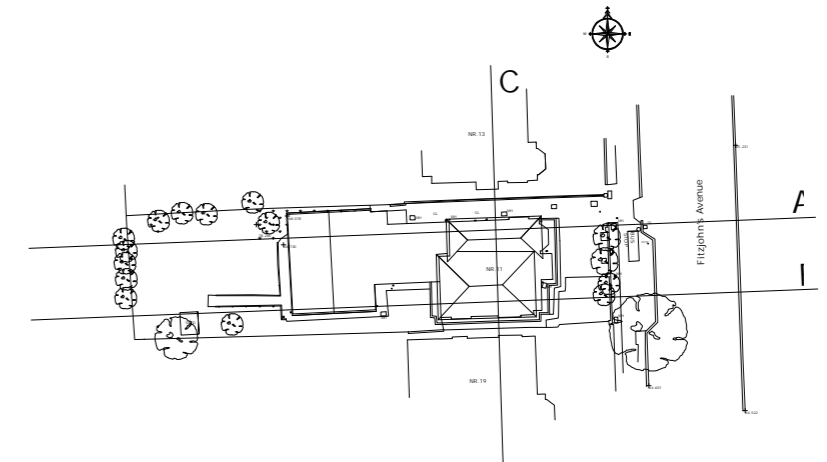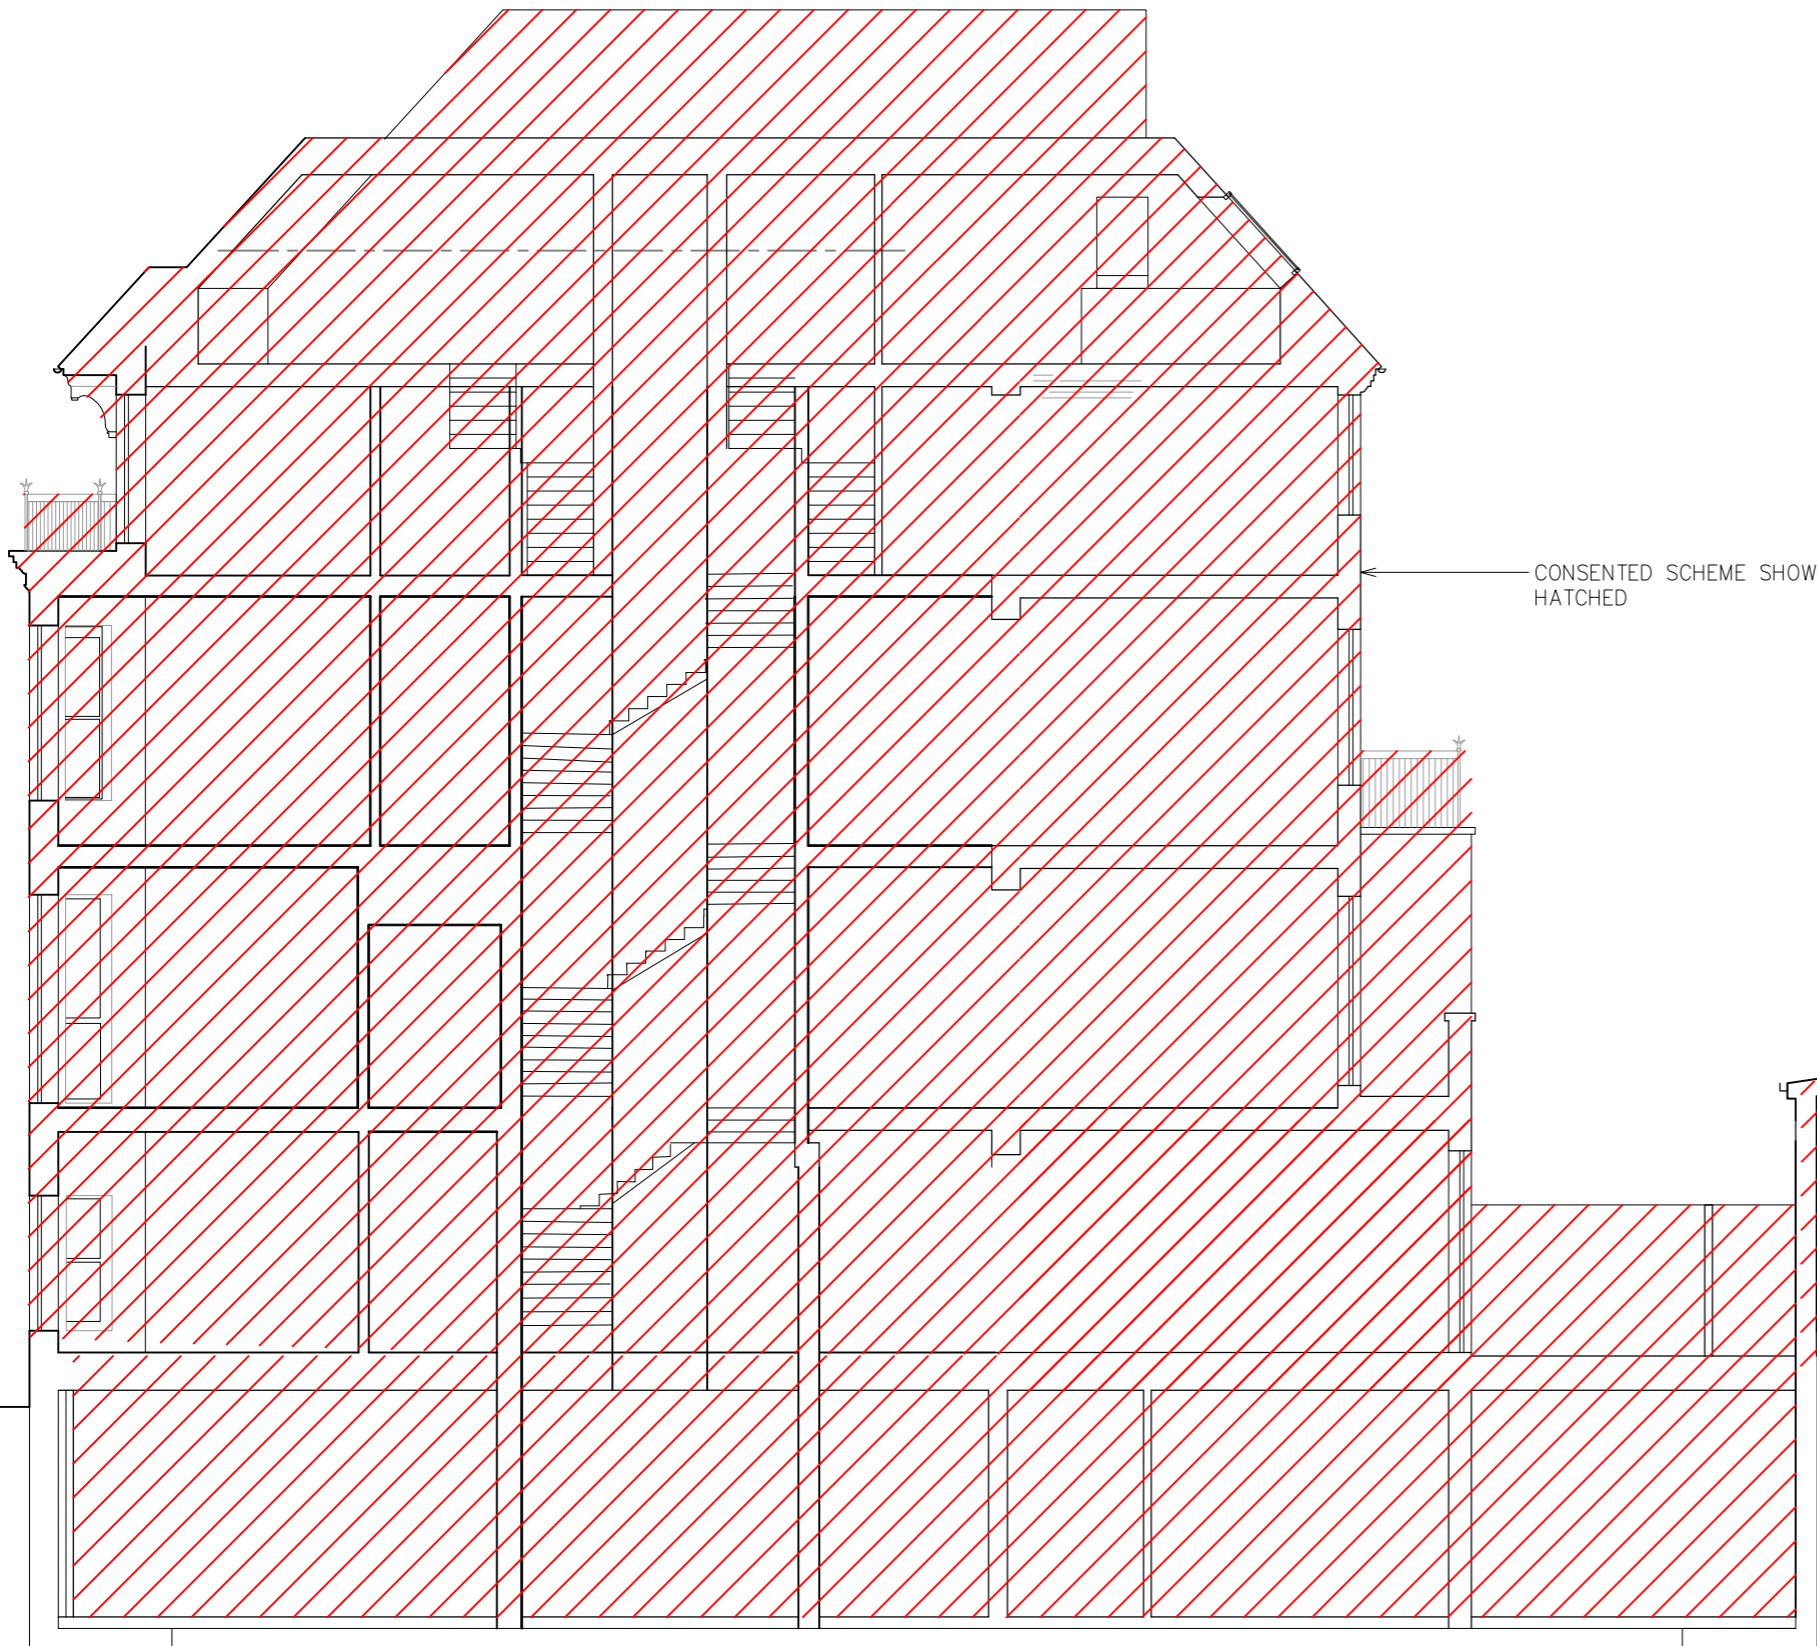

← CONSENTED SCHEME SHOWN HATCHED

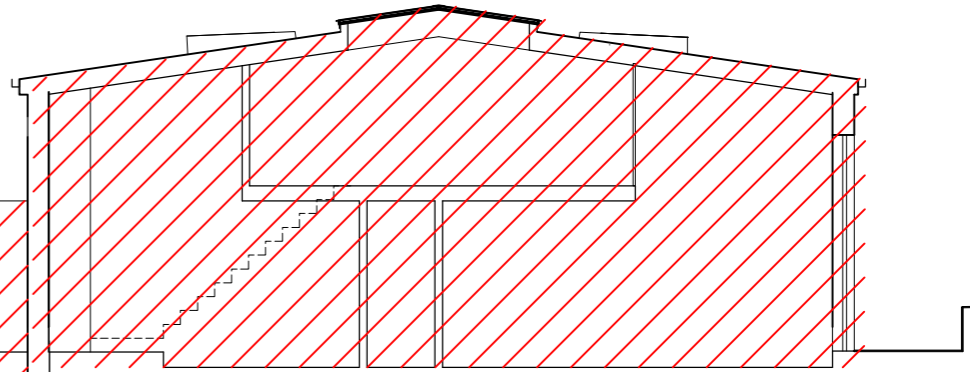


← EXTENT OF CONSENTED BASEMENT SHOWN HATCHED

1 EXISTING CONSENTED SECTION A-A
1 : 100


Planning Consent
Ref APP 2016/5782/P



<p><small>NOTES</small></p> <p>USE FIGURED DIMENSIONS ONLY. DO NOT SCALE FROM THIS DRAWING.</p> <p>ALL DIMENSIONS MUST BE CHECKED ON SITE & ANY INCONSISTENCIES MUST BE REPORTED BACK TO THE ARCHITECT.</p> <p>THIS DRAWING AND ANY DESIGNS INDICATED THEREON ARE THE COPYRIGHT OF THE ARCHITECT. ALL RIGHTS ARE RESERVED. NO PART OF THIS WORK MAY BE REPRODUCED WITHOUT PRIOR PERMISSION IN WRITING FROM THE ARCHITECT.</p>	<p>Bchitecture</p> <p>11A Beresford Road London N2 8AT t 07932 796 407 e Bchitecture@gmail.com</p>	<p><small>LOCATION</small></p> <p>11 Fitzjohns Avenue London NW3 5JY</p>	<p><small>DRAWING TITLE</small></p> <p>EXISTING CONSENTED SECTION A-A</p>	<p><small>DATE</small></p> <p>July 2016</p>	<p><small>SCALE</small></p> <p>1:100 @A3</p>	<p><small>JOB NO</small></p> <p>1603</p>	<p><small>DWG NO/REV</small></p> <p>220/G</p>
---	---	--	---	---	--	--	---

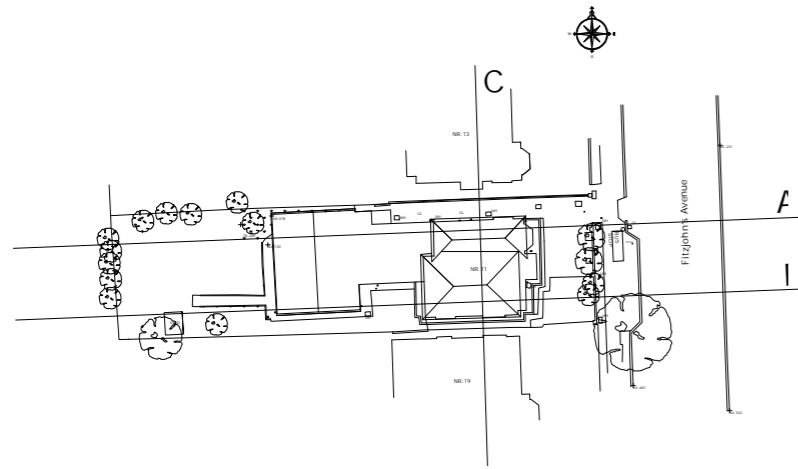

CONSENTED SCHEME SHOWN
HATCHED

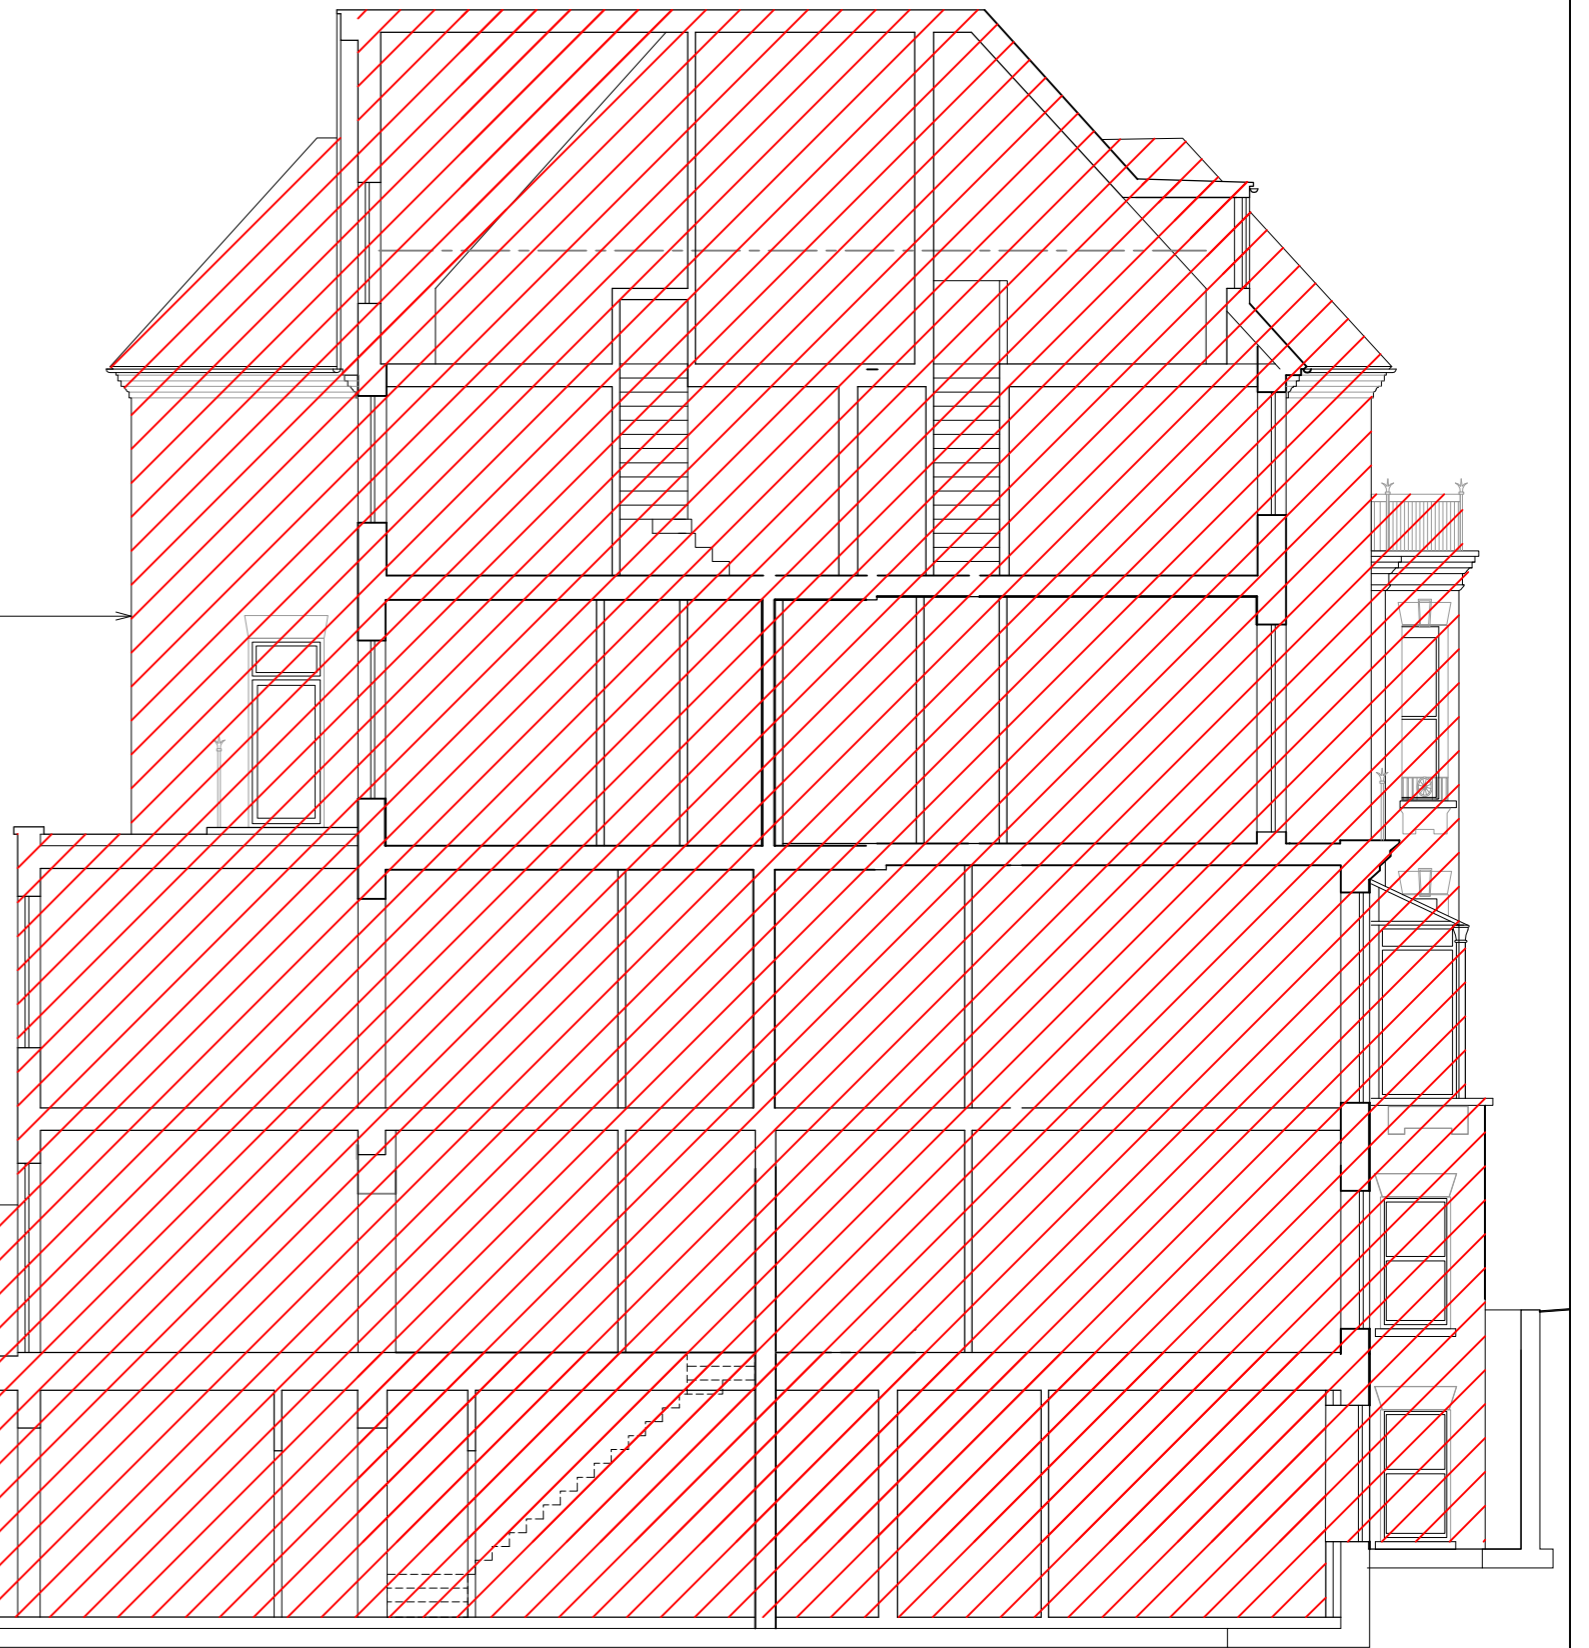

EXTENT OF CONSENTED
BASEMENT SHOWN HATCHED

Planning Consent
Ref APP 2016/5782/P

1 EXISTING CONSENTED SECTION B-B
1 : 100



NOTES

USE FIGURED DIMENSIONS ONLY. DO NOT SCALE FROM THIS DRAWING.
ALL DIMENSIONS MUST BE CHECKED ON SITE & ANY INCONSISTENCIES MUST BE REPORTED BACK TO THE ARCHITECT.
THIS DRAWING AND ANY DESIGNS INDICATED THEREON ARE THE COPYRIGHT OF THE ARCHITECT. ALL RIGHTS ARE RESERVED. NO PART OF THIS WORK MAY BE REPRODUCED WITHOUT PRIOR PERMISSION IN WRITING FROM THE ARCHITECT.

Bchitecture
11A Beresford Road London N2 8AT
t 07932 796 407 e bchitecture@gmail.com

LOCATION

11 Fitzjohns Avenue
London NW3 5JY

DRAWING TITLE

EXISTING CONSENTED
SECTION B-B

DATE

July 2016

SCALE

1:100
@A3


JOB NO

1603

DWG NO/REV

221/G


PREVIOUSLY CONSENTED SCHEME
(REF APP/2016/5782/P) SHOWN
HATCHED

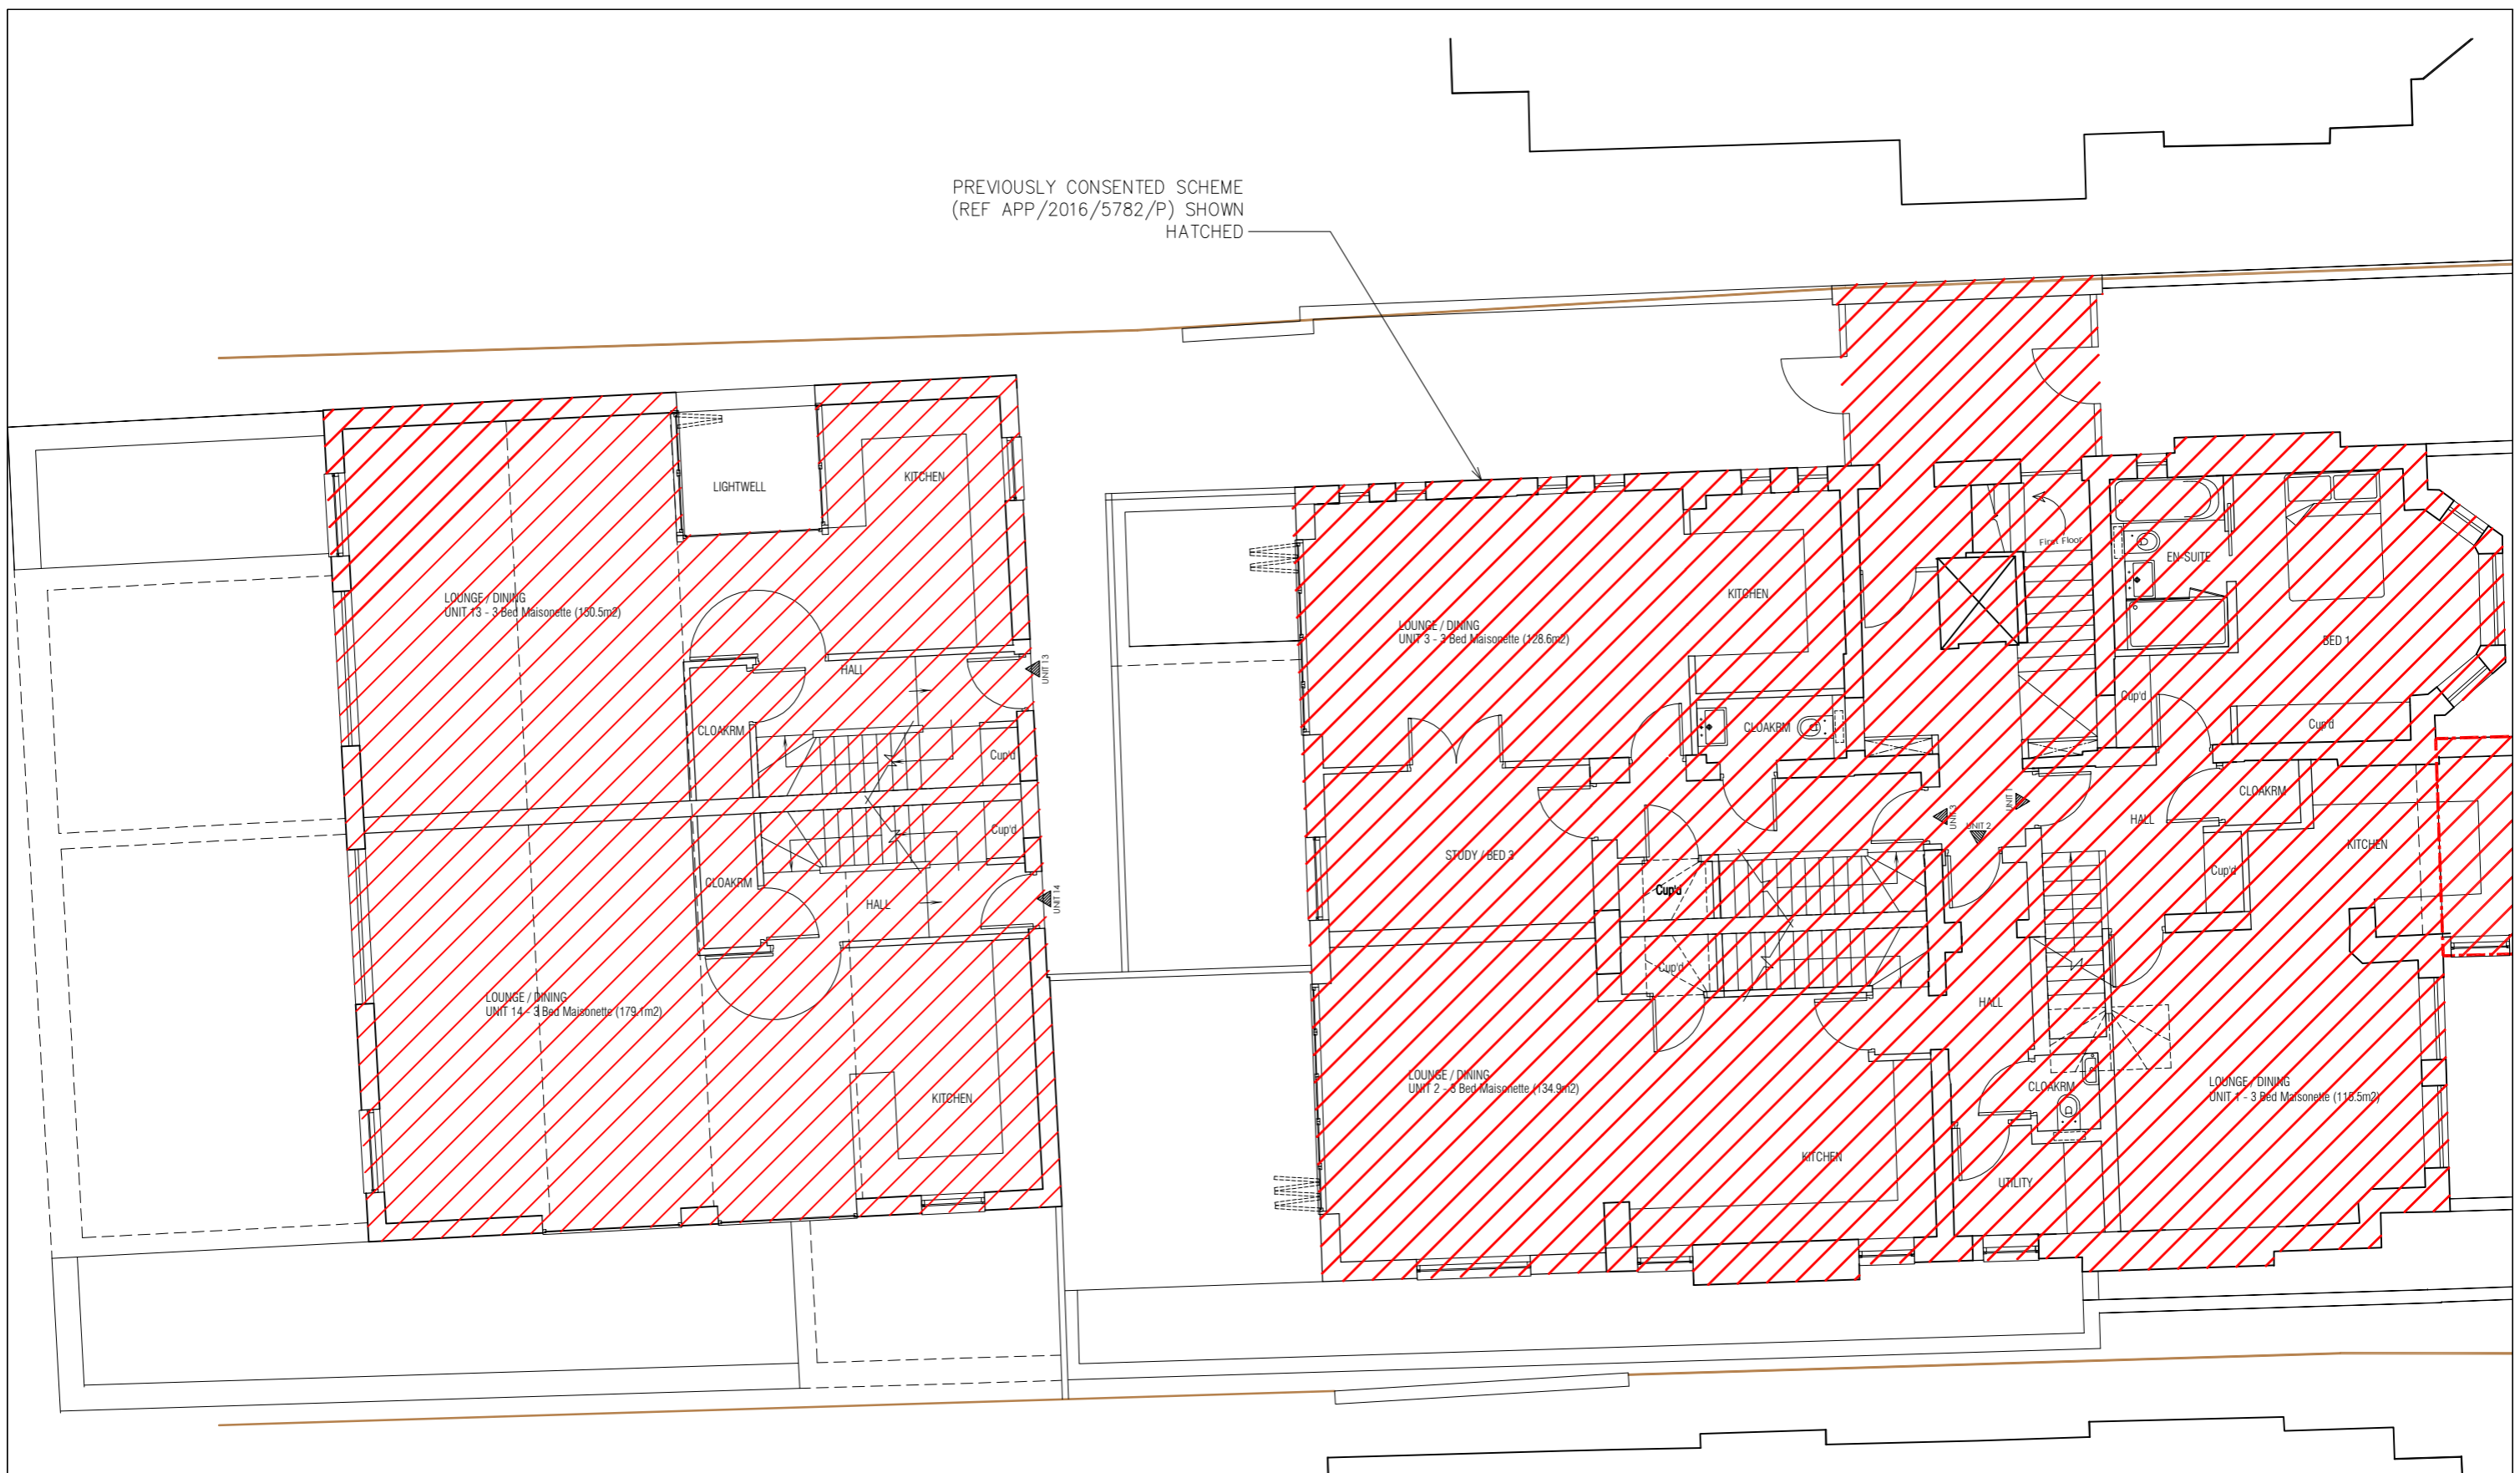

1

PROPOSED GROUND FLOOR PLAN

1 : 100

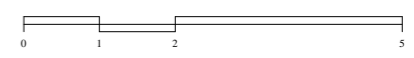

NOTES
 USE FIGURED DIMENSIONS ONLY. DO NOT SCALE FROM THIS DRAWING.
 ALL DIMENSIONS MUST BE CHECKED ON SITE & ANY INCONSISTENCIES MUST BE REPORTED BACK TO THE ARCHITECT.
 THIS DRAWING AND ANY DESIGNS INDICATED THEREON ARE THE COPYRIGHT OF THE ARCHITECT. ALL RIGHTS ARE RESERVED. NO PART OF THIS WORK MAY BE REPRODUCED WITHOUT PRIOR PERMISSION IN WRITING FROM THE ARCHITECT.

Bchitecture
 11A Beresford Road London N2 8AT
 t 07932 796 407 e Bchitecture@gmail.com

LOCATION
 11 Fitzjohns Avenue
 London NW3 5JY

DRAWING TITLE
 PROPOSED GROUND FLOOR PLAN

DATE
 NOV 2016

SCALE
 1:100 @A3

JOB NO
 1603

DWG NO/REV
 232/C




1 PROPOSED FRONT EAST ELEVATION
1 : 100

PREVIOUSLY CONSENTED
SCHEME (REF
APP/2016/5782/P) SHOWN
HATCHED



2 PROPOSED REAR WEST ELEVATION
1 : 100

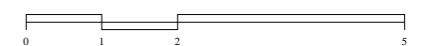

NOTES
USE FIGURED DIMENSIONS ONLY. DO NOT SCALE FROM THIS DRAWING.
ALL DIMENSIONS MUST BE CHECKED ON SITE & ANY INCONSISTENCIES MUST BE REPORTED BACK TO THE ARCHITECT.
THIS DRAWING AND ANY DESIGNS INDICATED THEREON ARE THE COPYRIGHT OF THE ARCHITECT. ALL RIGHTS ARE RESERVED. NO PART OF THIS WORK MAY BE REPRODUCED WITHOUT PRIOR PERMISSION IN WRITING FROM THE ARCHITECT.

Bchitecture
11A Beresford Road London N2 8AT
t 07932 796 407 e Bchitecture@gmail.com

LOCATION
**11 Fitzjohns Avenue
London NW3 5JY**

DRAWING TITLE
**PROPOSED EAST & WEST
ELEVATIONS**

DATE
NOV 2016

SCALE
**1:100
@A3**

JOB NO
1603

DWG NO/REV
237/C



← PREVIOUSLY CONSENTED
SCHEME (REF
APP/2016/5782/P) SHOWN
HATCHED

1

PROPOSED SIDE NORTH ELEVATION

1 : 100



<p>NOTES</p> <p>USE FIGURED DIMENSIONS ONLY. DO NOT SCALE FROM THIS DRAWING.</p> <p>ALL DIMENSIONS MUST BE CHECKED ON SITE & ANY INCONSISTENCIES MUST BE REPORTED BACK TO THE ARCHITECT.</p> <p>THIS DRAWING AND ANY DESIGNS INDICATED THEREON ARE THE COPYRIGHT OF THE ARCHITECT. ALL RIGHTS ARE RESERVED. NO PART OF THIS WORK MAY BE REPRODUCED WITHOUT PRIOR PERMISSION IN WRITING FROM THE ARCHITECT.</p>	<p>Bchitecture</p> <p>11A Beresford Road London N2 8AT t 07932 796 407 e Bchitecture@gmail.com</p>	<p>LOCATION</p> <p>11 Fitzjohns Avenue London NW3 5JY</p>	<p>DRAWING TITLE</p> <p>PROPOSED SIDE NORTH ELEVATION</p>	<p>DATE</p> <p>NOV 2016</p>	<p>SCALE</p> <p>1:100 @A3</p>	<p>JOB NO</p> <p>1603</p>	<p>DWG NO/REV</p> <p>238/D</p>
--	---	---	---	-----------------------------	-----------------------------------	---------------------------	--------------------------------