



1202_Gloucester Lodge_Planning Application

Drawing List -

Application D

Total Number of Drawings Issued

21

30.06.2016
18.07.2016
12.08.2016
07.10.2016
28.10.2016
02.11.2016
04.11.2016
08.11.2016
15.11.2016
16.11.2016
18.07.2017

Issued

PD0000	Schedules Drawing List	NTS	A1	00	-	01	-	-	-	-	-	02	03	04	05
PD0010	Location and Site Plan Existing site plan	1:1250	A1	00	-	01	-	-	-	-	-	-	-	-	-
PD0011	Proposed site plan	1:1250	A1	00	-	01	-	-	-	-	-	-	-	-	-
Existing GA Plans, Elevations and Sections															
PD0999	Existing lower ground	1:50	A1	00	-	01	-	-	-	-	-	-	-	-	-
PD1000	Existing upper ground	1:50	A1	00	-	01	-	-	-	-	-	-	-	-	-
PD1000A	Existing upper ground forecourt	1:50	A1	00	-	01	-	-	-	-	-	-	-	-	-
PD1001	Existing first floor	1:50	A1	00	-	01	-	-	-	-	-	-	-	-	-
PD1002	Existing second floor	1:50	A1	00	-	01	-	-	-	-	-	-	-	-	-
PD1003	Existing roof plan	1:50	A1	00	-	01	-	-	-	-	-	-	-	-	-
PB1100	Existing elevation 01	1:50	A1	00	-	01	-	-	-	-	-	-	-	-	-
PD1101	Existing elevation 02	1:50	A1	00	-	01	-	-	-	-	-	-	-	-	-
PD1200	Existing section E	1:50	A1	00	-	01	-	-	-	-	-	-	-	-	-
PD1201	Existing section B	1:50	A1	00	-	01	-	-	-	-	-	-	-	-	-
PD1202	Existing section A	1:50	A1	00	-	01	-	-	-	-	-	-	-	-	-
PD1203	Existing section C	1:50	A1	00	-	01	-	-	-	-	-	-	-	-	-
PD1204	Existing section F	1:50	A1	00	-	01	-	-	-	-	-	-	-	-	-
PD1205	Existing section D	1:50	A1	00	-	01	-	-	-	-	-	-	-	-	-
Demolition GA Plans, Elevations and Sections															
PD1499	Demolition lower ground floor plan	1:50	A1	-	-	00	-	-	01	-	-	-	-	-	02
PD1500	Demolition ground floor plan	1:50	A1	-	-	01	-	-	-	-	-	-	-	-	02
PD1501	Demolition first floor plan	1:50	A1	-	-	00	-	-	-	-	-	-	-	-	01
PD1502	Demolition second floor plan	1:50	A1	-	-	00	-	-	-	-	-	-	-	-	01
PD1503	Demolition roof plan	1:50	A1	-	-	00	-	-	-	-	-	-	-	-	01
PD1601	Demolition elevation 02	1:50	A1	-	-	00	-	-	-	-	-	-	-	-	-
PD1701	Demolition section B	1:50	A1	-	-	00	-	-	-	-	-	-	-	-	-
PD1703	Demolition section C	1:50	A1	-	-	00	-	-	-	-	-	-	-	-	-
PD1704	Demolition section F	1:50	A1	-	-	00	-	-	-	-	-	-	-	-	-
Proposed GA Plans, Elevations and Sections															
PD1998	Proposed basement	1:50	A1	00	-	01	-	02	03	-	-	-	-	-	04
PD1999	Proposed lower ground	1:50	A1	00	01	02	-	-	03	04	05	-	-	-	06
PD2000	Proposed upper ground	1:50	A1	00	01	02	-	-	-	-	-	-	-	-	03
PD2000A	Proposed upper ground forecourt	1:50	A1	00	01	02	-	-	-	-	03	-	-	-	04
PD2001	Proposed first floor	1:50	A1	00	01	02	-	03	-	-	-	-	-	-	04
PD2002	Proposed second floor	1:50	A1	00	01	02	-	-	-	-	-	-	-	-	03
PD2003	Proposed roof plan	1:50	A1	00	01	02	-	-	-	-	-	-	-	-	03
PB2100	Proposed elevation 01	1:50	A1	00	-	01	-	-	-	-	-	-	-	-	02
PD2101	Proposed elevation 02	1:50	A1	00	-	01	-	-	-	-	-	-	-	-	02
PD2200	Proposed section E	1:50	A1	00	-	01	-	-	-	-	-	-	-	-	02
PD2201	Proposed section B	1:50	A1	00	01	02	03	-	-	-	-	-	-	-	04
PD2202	Proposed section A	1:50	A1	00	01	02	-	-	-	-	-	-	-	-	03
PD2203	Proposed section C	1:50	A1	00	-	01	-	-	-	-	-	-	-	-	02
PD2204	Proposed section F	1:50	A1	00	01	02	03	-	-	-	-	-	-	-	04
PD2205	Proposed section D	1:50	A1	00	01	02	-	03	04	05	-	-	-	-	06 07
PD3910	Typical raised garden section	1:50	A1	-	-	-	-	-	-	-	-	-	00	-	-

General Notes

- Dimensions are in millimetres unless stated otherwise.
- Levels are in metres AOD unless stated otherwise.
- Dimensions govern. Do not scale off drawing.
- All dimensions to be verified on site before proceeding.
- All discrepancies to be notified in writing to Make Limited.

© Make Limited 2015

05	18.07.17	S.73 Minor amendment	KG
04	16.11.16	Planning submission	KG
03	15.11.16	Planning submission	KG
02	08.11.16	Planning submission	KG
01	12.08.16	Planning submission	KG
00	30.06.16	For Pre-application	JC
Rev	Date	Reason For Issue	Chk

PLANNING

DRAWING STATUS




32 Cleveland Street, London, W1T 4JY

tel +44 (0) 20 7636 5151

info@makearchitects.com www.makearchitects.com

Client Mr M Namaki 56 Cumberland Terrace London NW1 4HJ

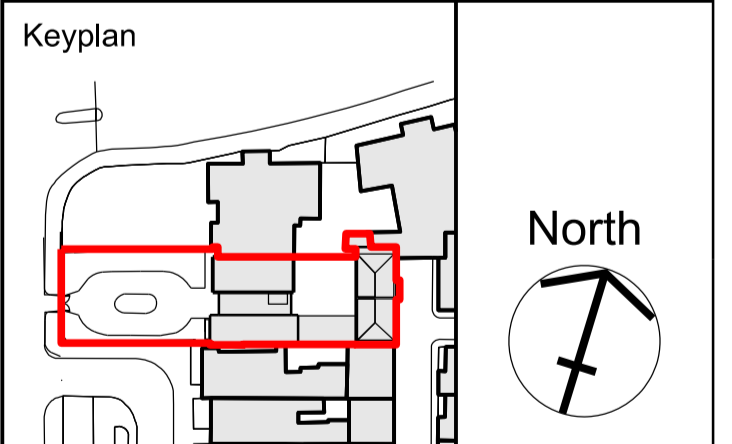

Project Gloucester Lodge Regents Park

Drawing Title Drawing List

Scale NTS Paper Size @A1/ A3 Date 10.07.15

Project No. 1202 Draw No. PD0000 Rev No. 05

- General Notes
1. Dimensions are in millimetres unless stated otherwise.
 2. Levels are in metres AOD unless stated otherwise.
 3. Dimensions govern. Do not scale off drawing.
 4. All dimensions to be verified on site before proceeding.
 5. All discrepancies to be notified in writing to Make Limited.

© Make Limited 2015

Rev	Date	Reason For Issue	Chk
02	18.07.17	S.73 Minor amendment	KG
01	02.11.16	Planning submission	KG
00	12.08.16	Planning submission	KG


PLANNING

DRAWING STATUS

make

32 Cleveland Street,
London, W1T 4JY
tel +44 (0) 20 7636 5151
info@makearchitects.com
www.makearchitects.com

Client
Mr M Namaki
56 Cumberland Terrace
London
NW1 4HJ

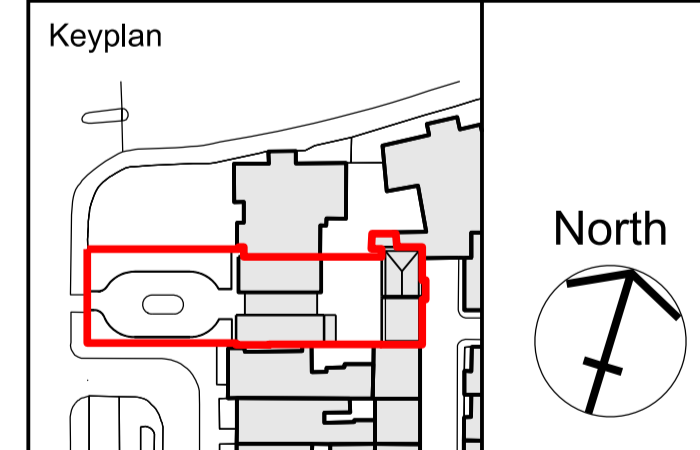


Project
Gloucester Lodge
Regents Park

Drawing Title
Demolition drawing
Lower Ground Floor Plan


Scale 1:50 / 100 Paper Size @A1/ A3 Date 10.07.15

Project No. 1202	Draw No. PD1499	Rev No. 02
----------------------------	---------------------------	----------------------

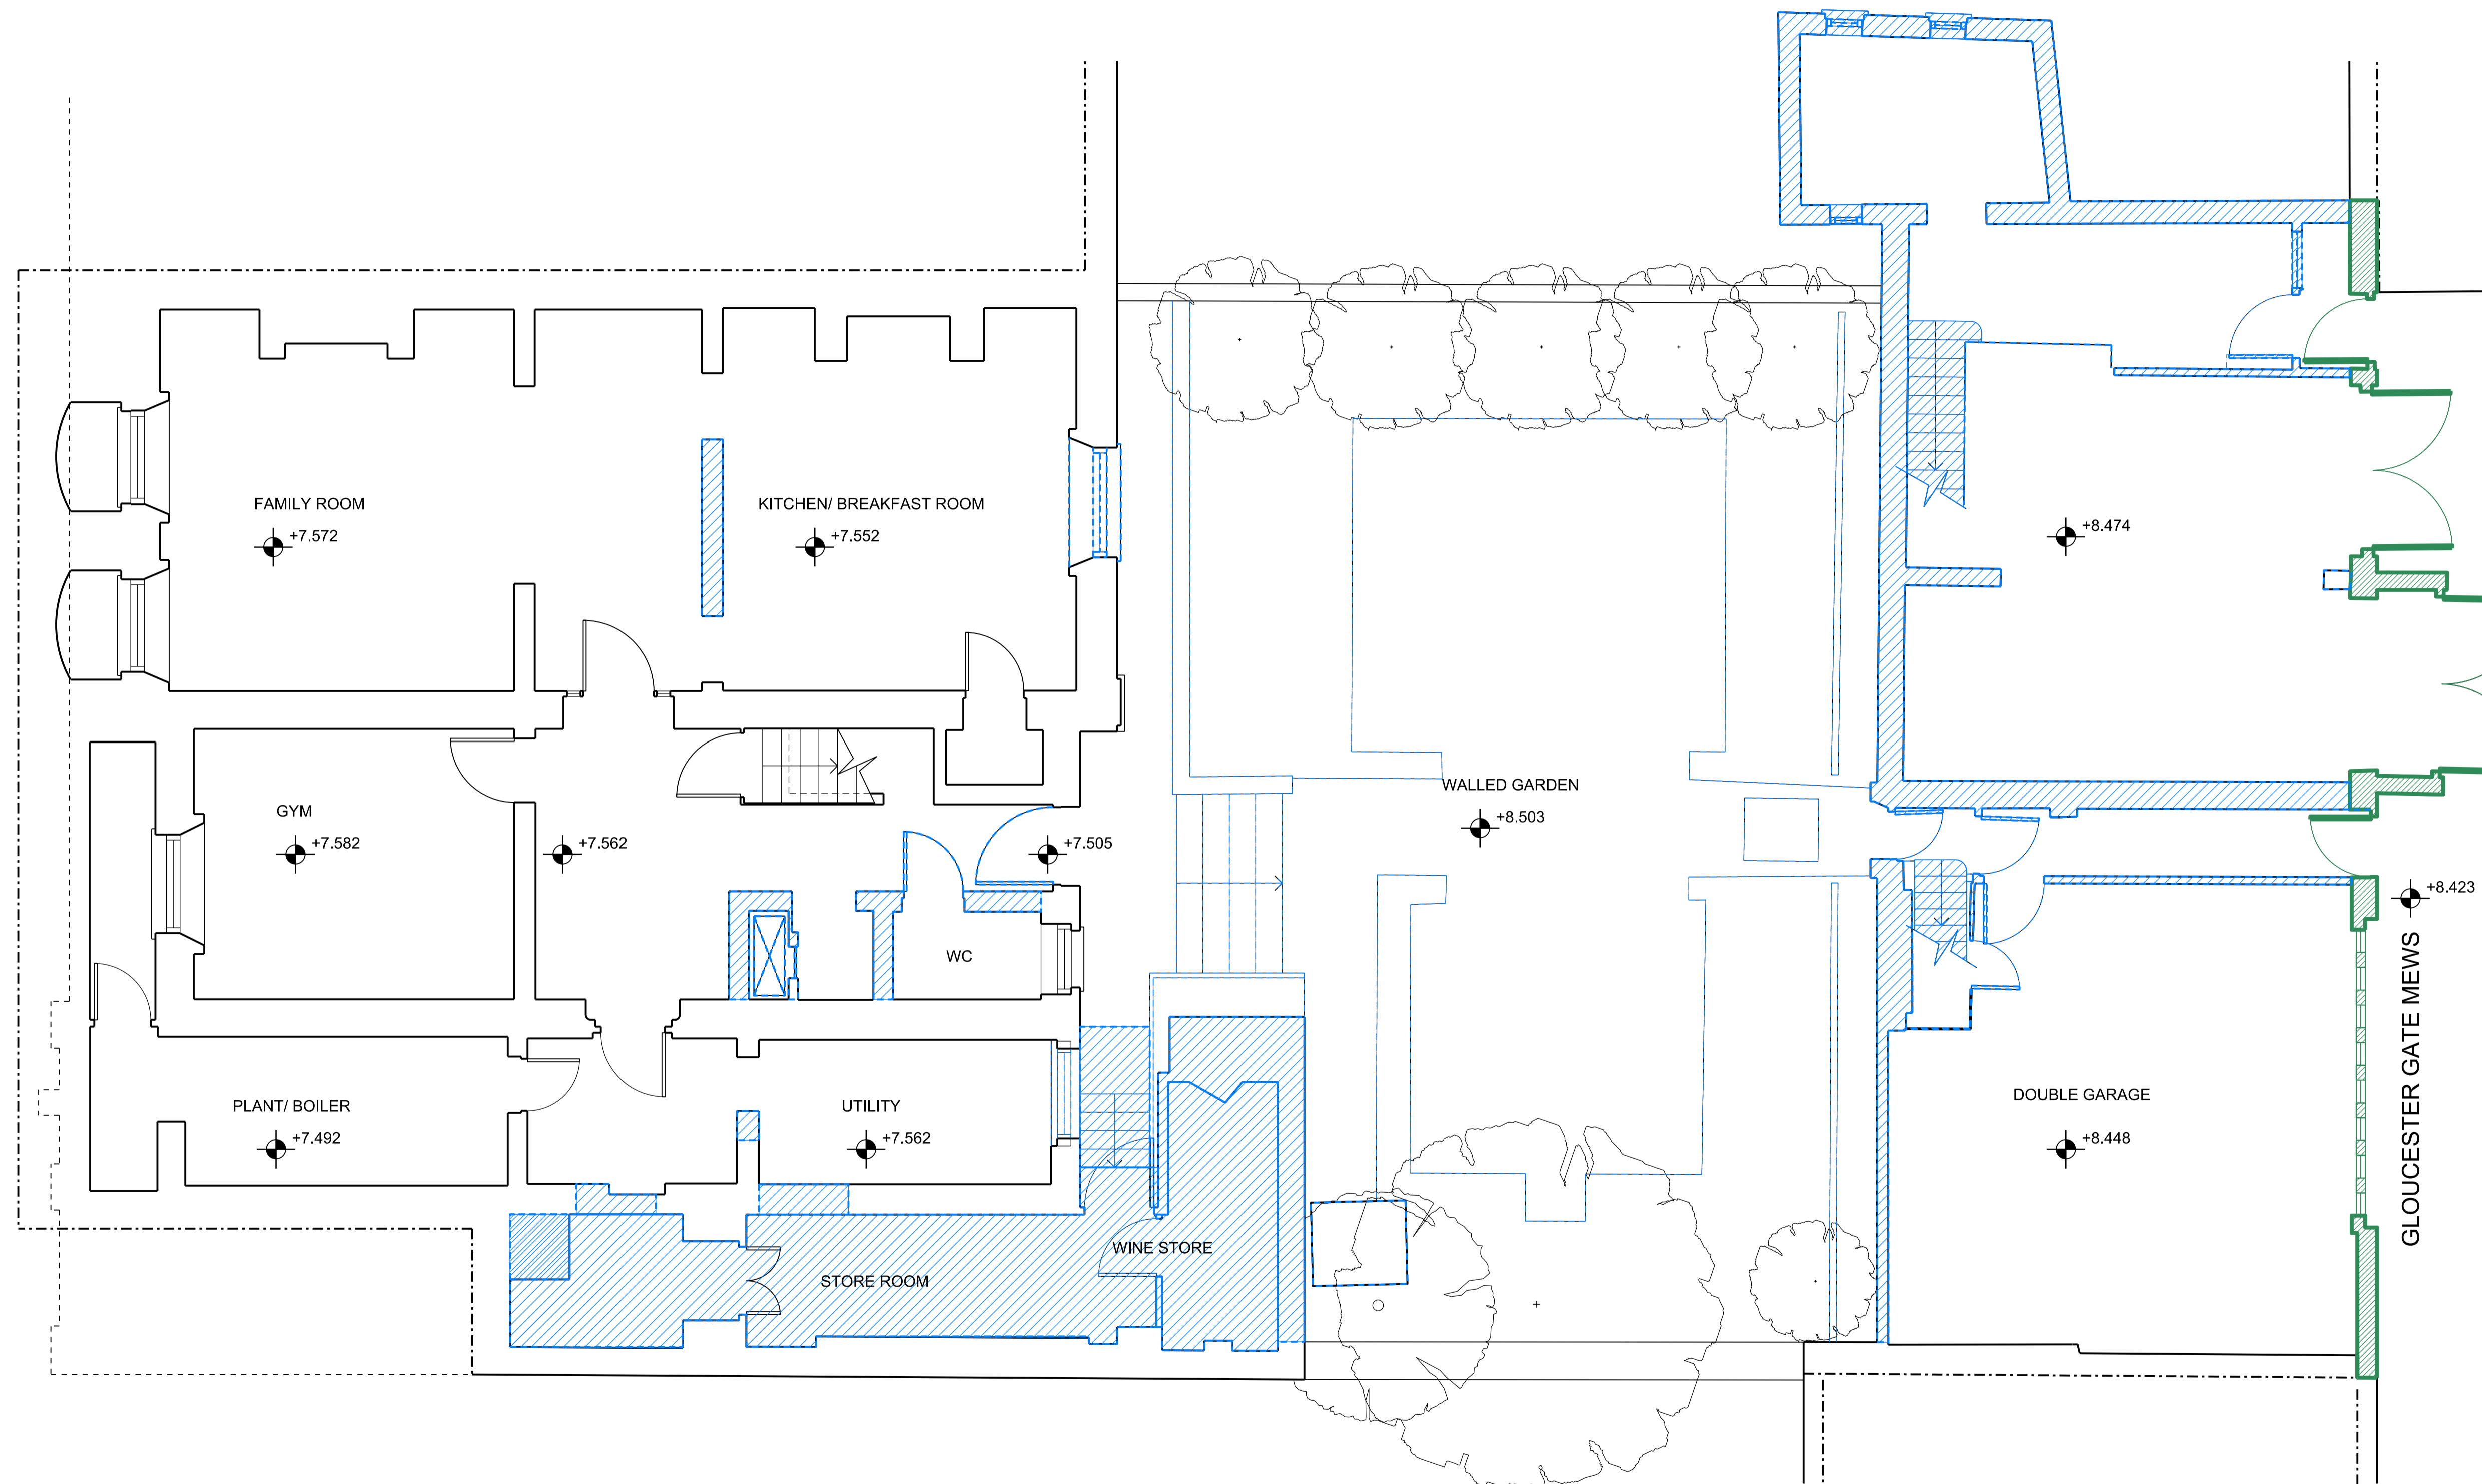

- Area to be demolished
- Retention

01 Demolition lower ground floor plan
1:50

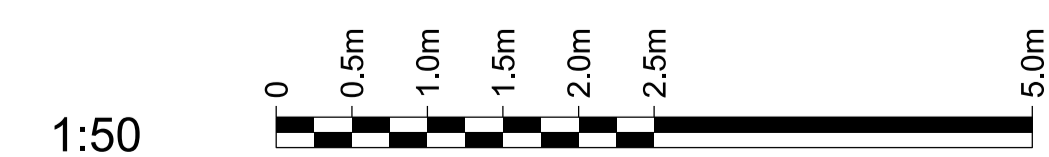

- General Notes
1. Dimensions are in millimetres unless stated otherwise.
 2. Levels are in metres AOD unless stated otherwise.
 3. Dimensions govern. Do not scale off drawing.
 4. All dimensions to be verified on site before proceeding.
 5. All discrepancies to be notified in writing to Make Limited.

© Make Limited 2015

02	18.07.17	S.73 Minor amendment	KG
01	12.08.16	Planning submission	KG
Rev	Date	Reason For Issue	Chk

PLANNING

DRAWING STATUS


make

32 Cleveland Street,
London, W1T 4JY

tel +44 (0) 20 7636 5151

info@makearchitects.com
www.makearchitects.com

Client
Mr M Namaki
56 Cumberland Terrace
London
NW1 4HJ

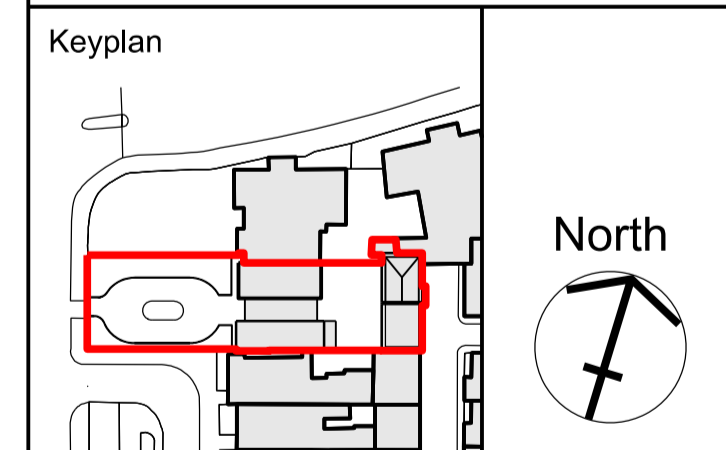


Project
Gloucester Lodge
Regents Park

Drawing Title
Demolition drawing
Ground Floor Plan

Scale Paper Size Date
1:50/100 @A1/ A3 10.07.15

Project No.	Draw No.	Rev No.
1202	PD1500	02

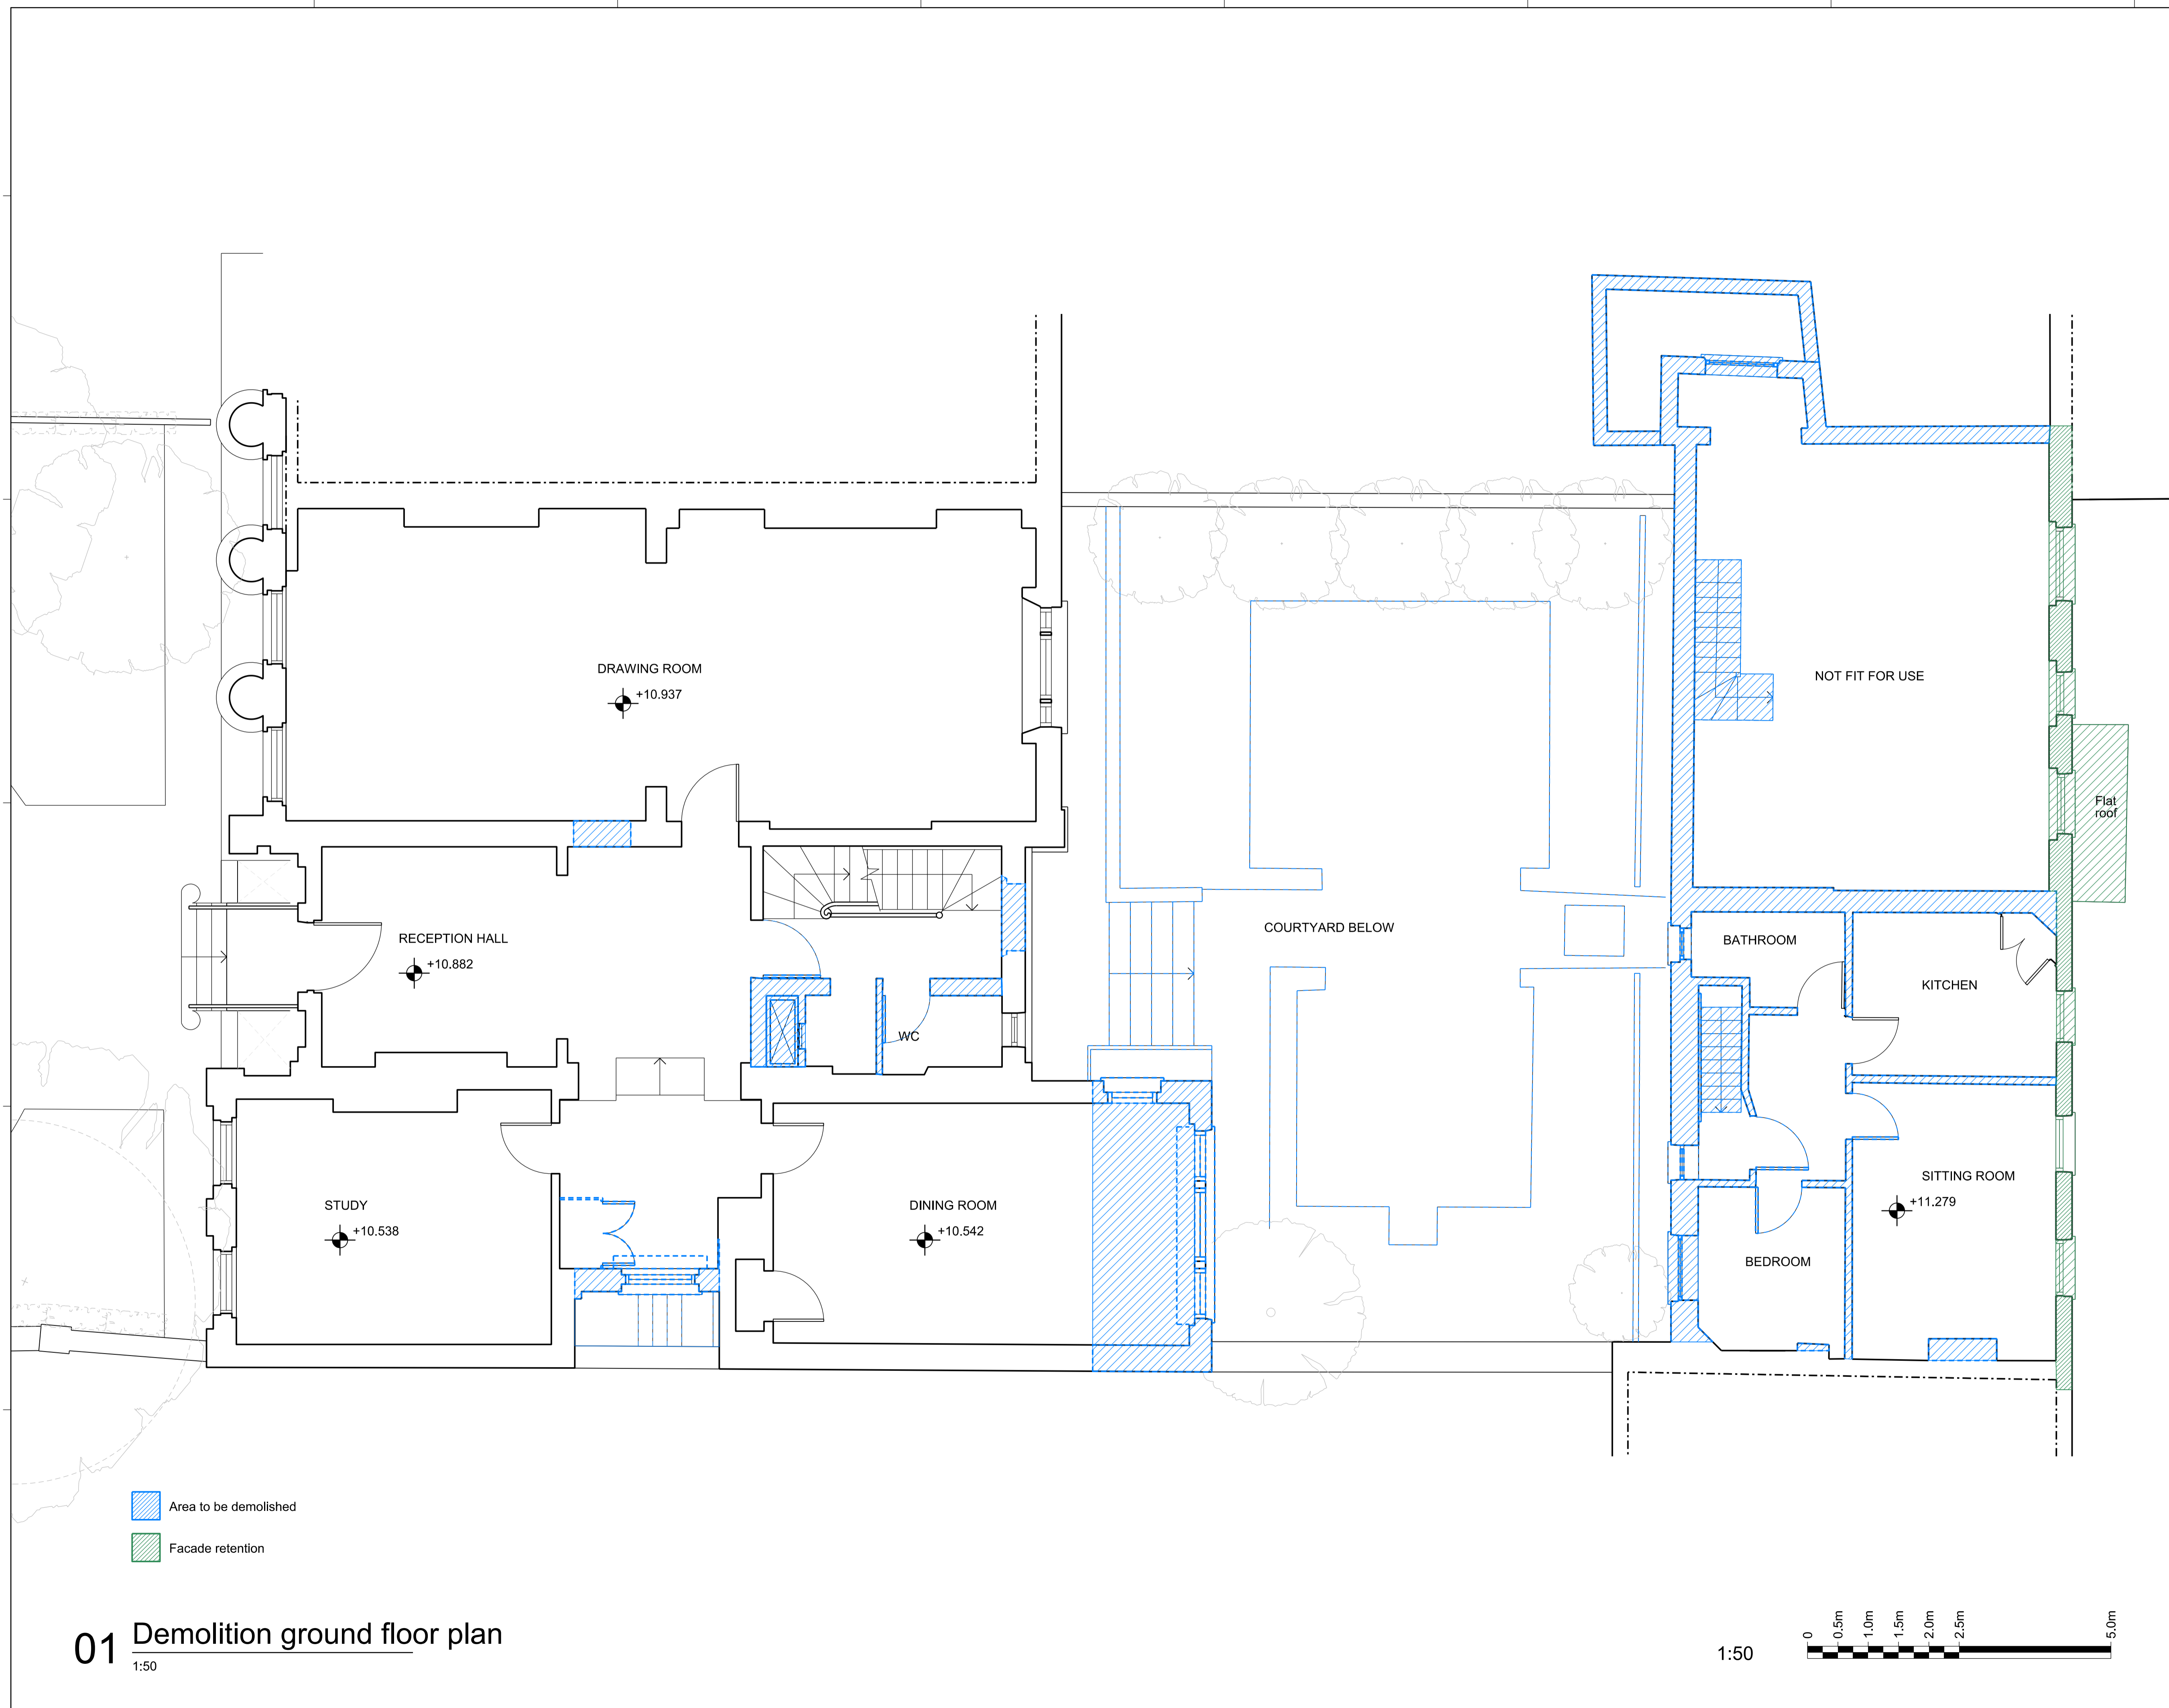

- Area to be demolished
- Facade retention

01 Demolition ground floor plan

1:50

1:50



- General Notes
1. Dimensions are in millimetres unless stated otherwise.
 2. Levels are in metres AOD unless stated otherwise.
 3. Dimensions govern. Do not scale off drawing.
 4. All dimensions to be verified on site before proceeding.
 5. All discrepancies to be notified in writing to Make Limited.

© Make Limited 2015

Rev	Date	Reason For Issue	Chk
01	18.07.17	S.73 Minor amendment	KG
00	12.08.16	Planning submission	KG

PLANNING

DRAWING STATUS


make

32 Cleveland Street,
London, W1T 4JY

tel +44 (0) 20 7636 5151

info@makearchitects.com
www.makearchitects.com

Client
Mr M Namaki
56 Cumberland Terrace
London
NW1 4HJ

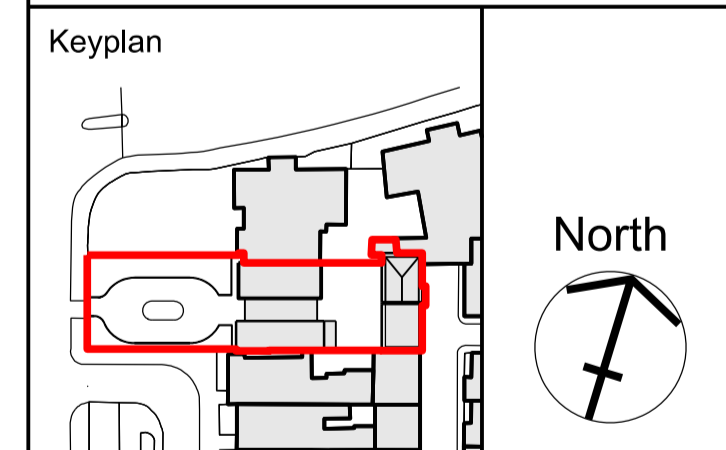


Project
Gloucester Lodge
Regents Park

Drawing Title
Demolition
First Floor Plan

Scale Paper Size Date
1:50 / 100 @A1/ A3 10.07.15

Project No. Draw No. Rev No.
1202 PE1501 01

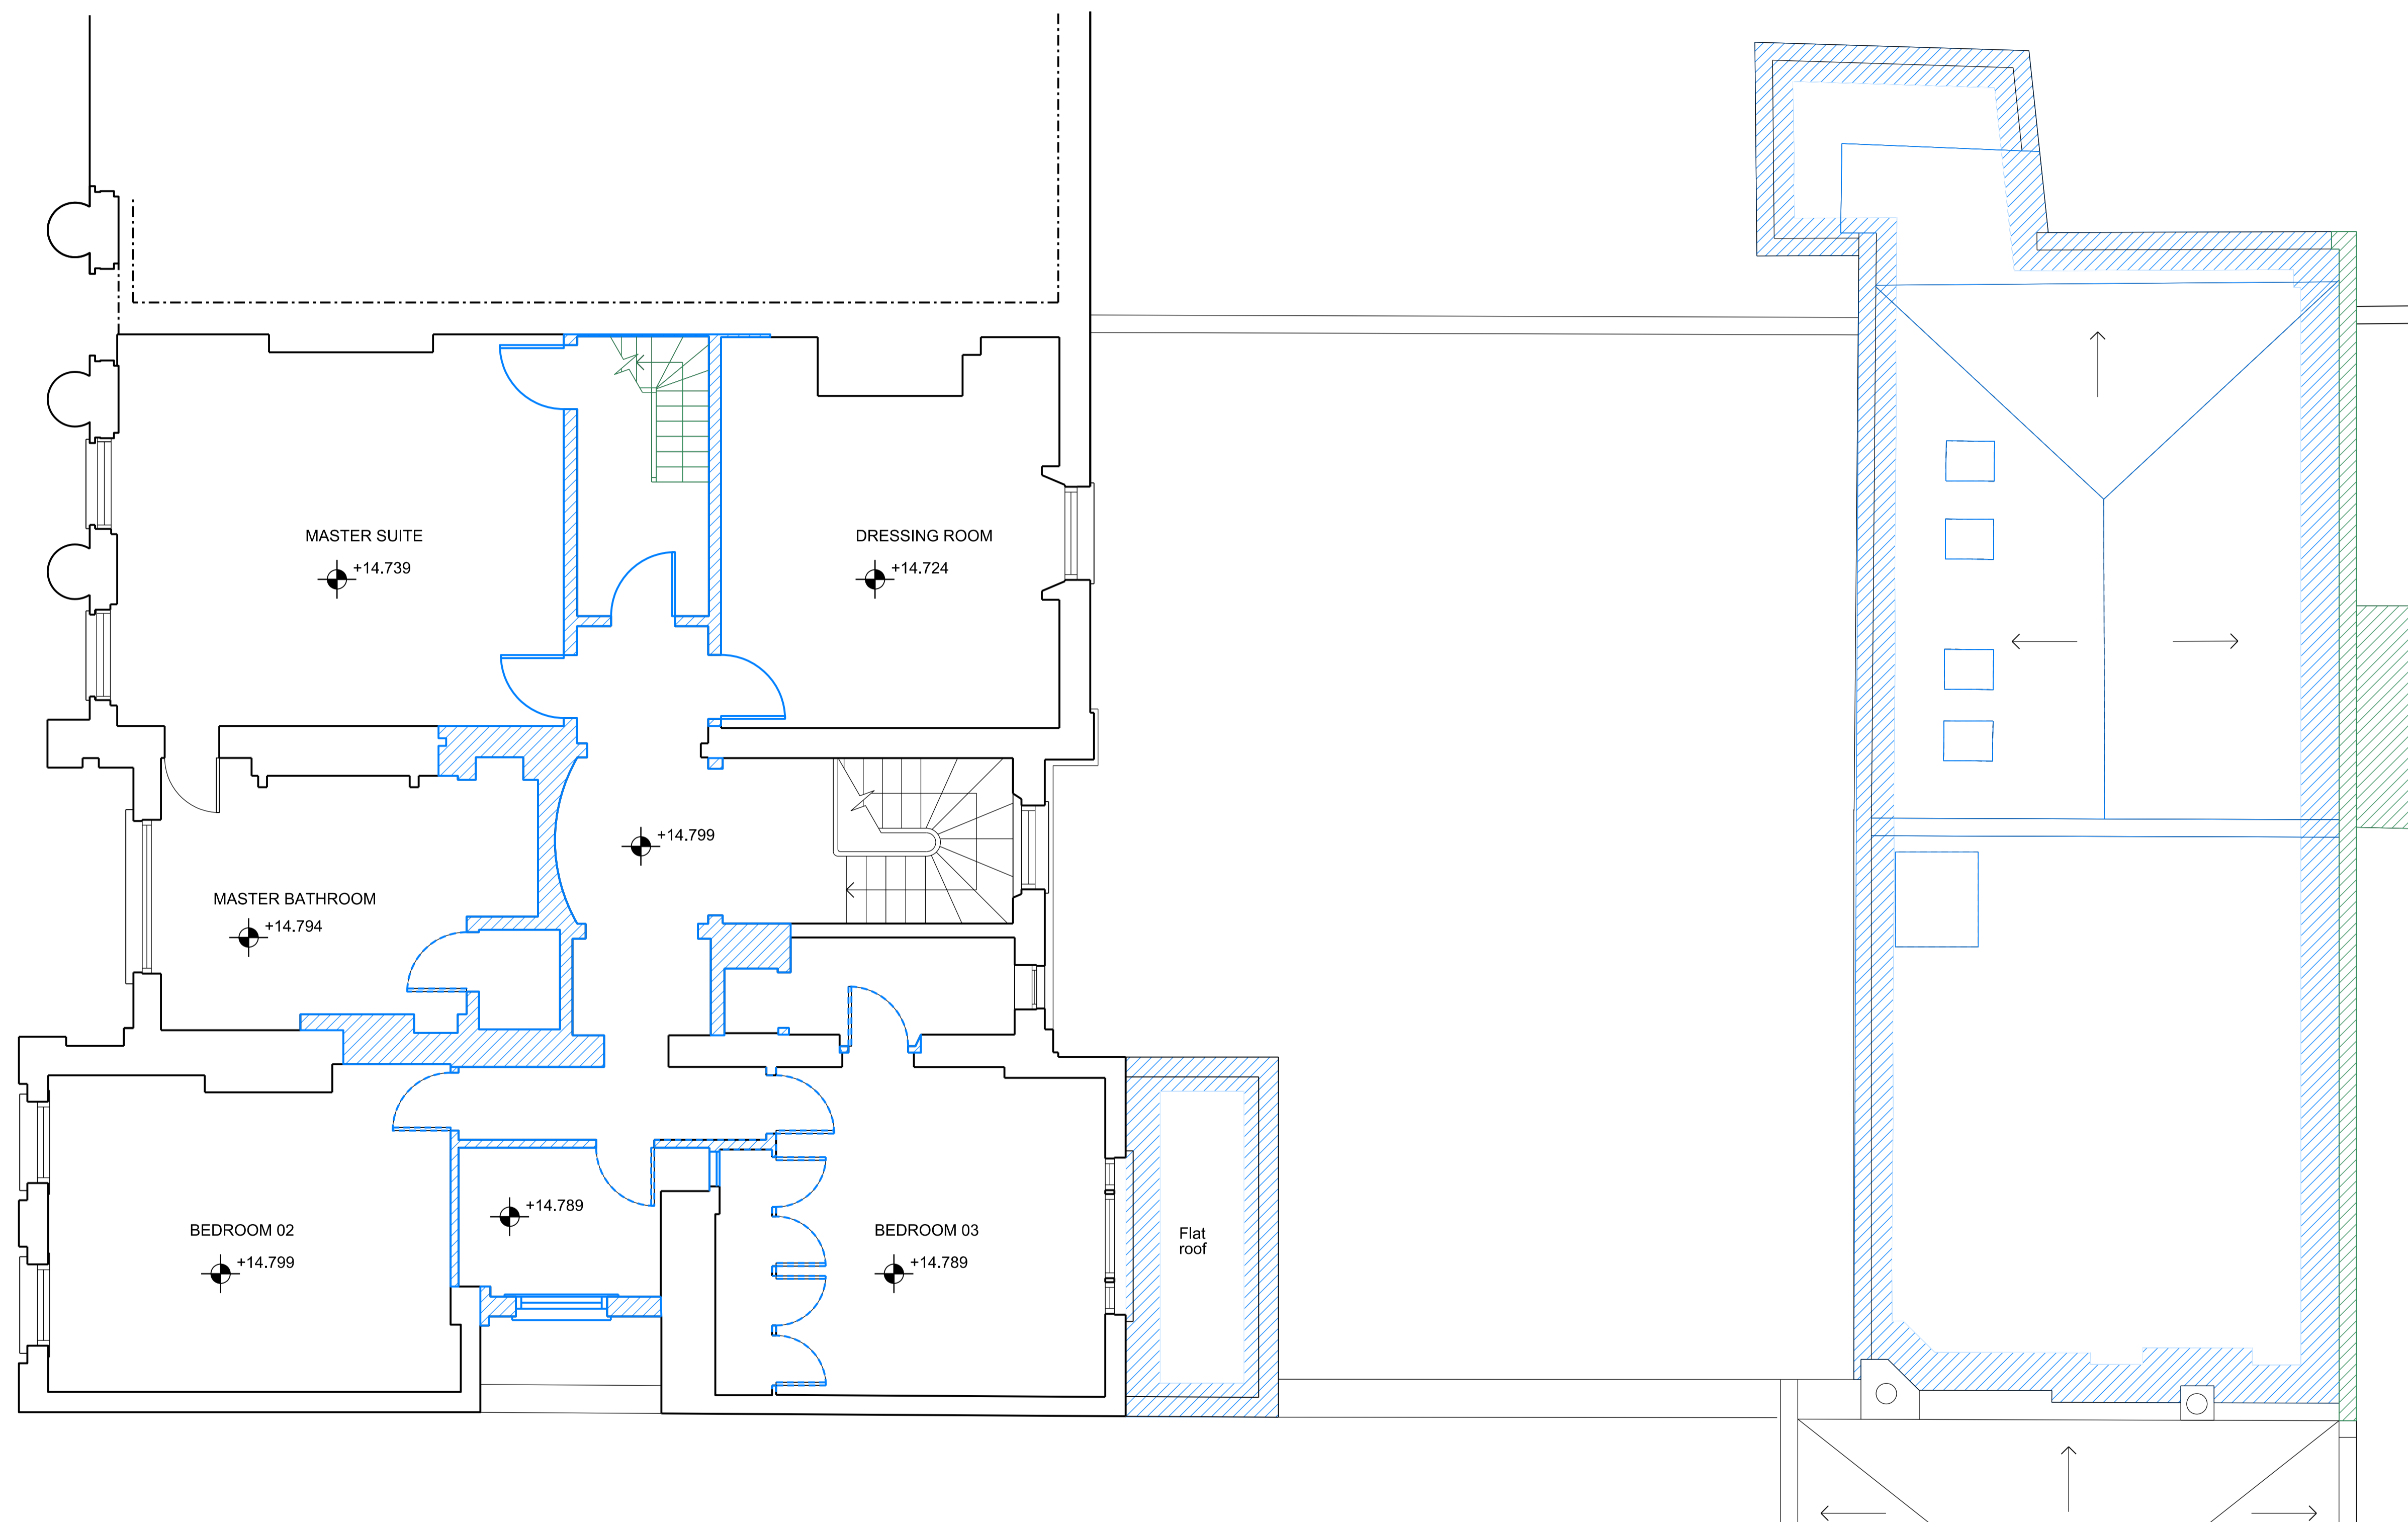

- Area to be demolished
- Facade retention

01 Demolition first floor plan

1:50

1:50



- General Notes
1. Dimensions are in millimetres unless stated otherwise.
 2. Levels are in metres AOD unless stated otherwise.
 3. Dimensions govern. Do not scale off drawing.
 4. All dimensions to be verified on site before proceeding.
 5. All discrepancies to be notified in writing to Make Limited.

© Make Limited 2015

01	18.07.17	S.73 Minor amendment	KG
00	12.08.16	Planning submission	KG
Rev	Date	Reason For Issue	Chk

PLANNING

DRAWING STATUS


make

32 Cleveland Street,
London, W1T 4JY

tel +44 (0) 20 7636 5151

info@makearchitects.com
www.makearchitects.com

Client
Mr M Namaki
56 Cumberland Terrace
London
NW1 4HJ

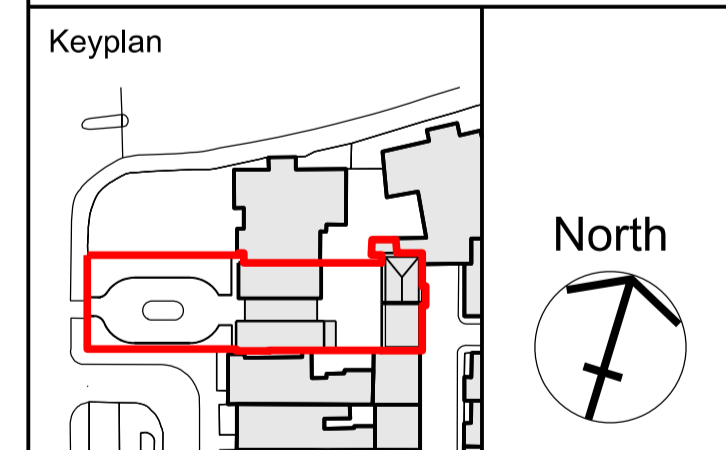


Project
Gloucester Lodge
Regents Park

Drawing Title
Demolition
Second Floor Plan

Scale 1:50/100 Paper Size @A1/ A3 Date 10.07.15

Project No. 1202 Draw No. PD1502 Rev No. 01

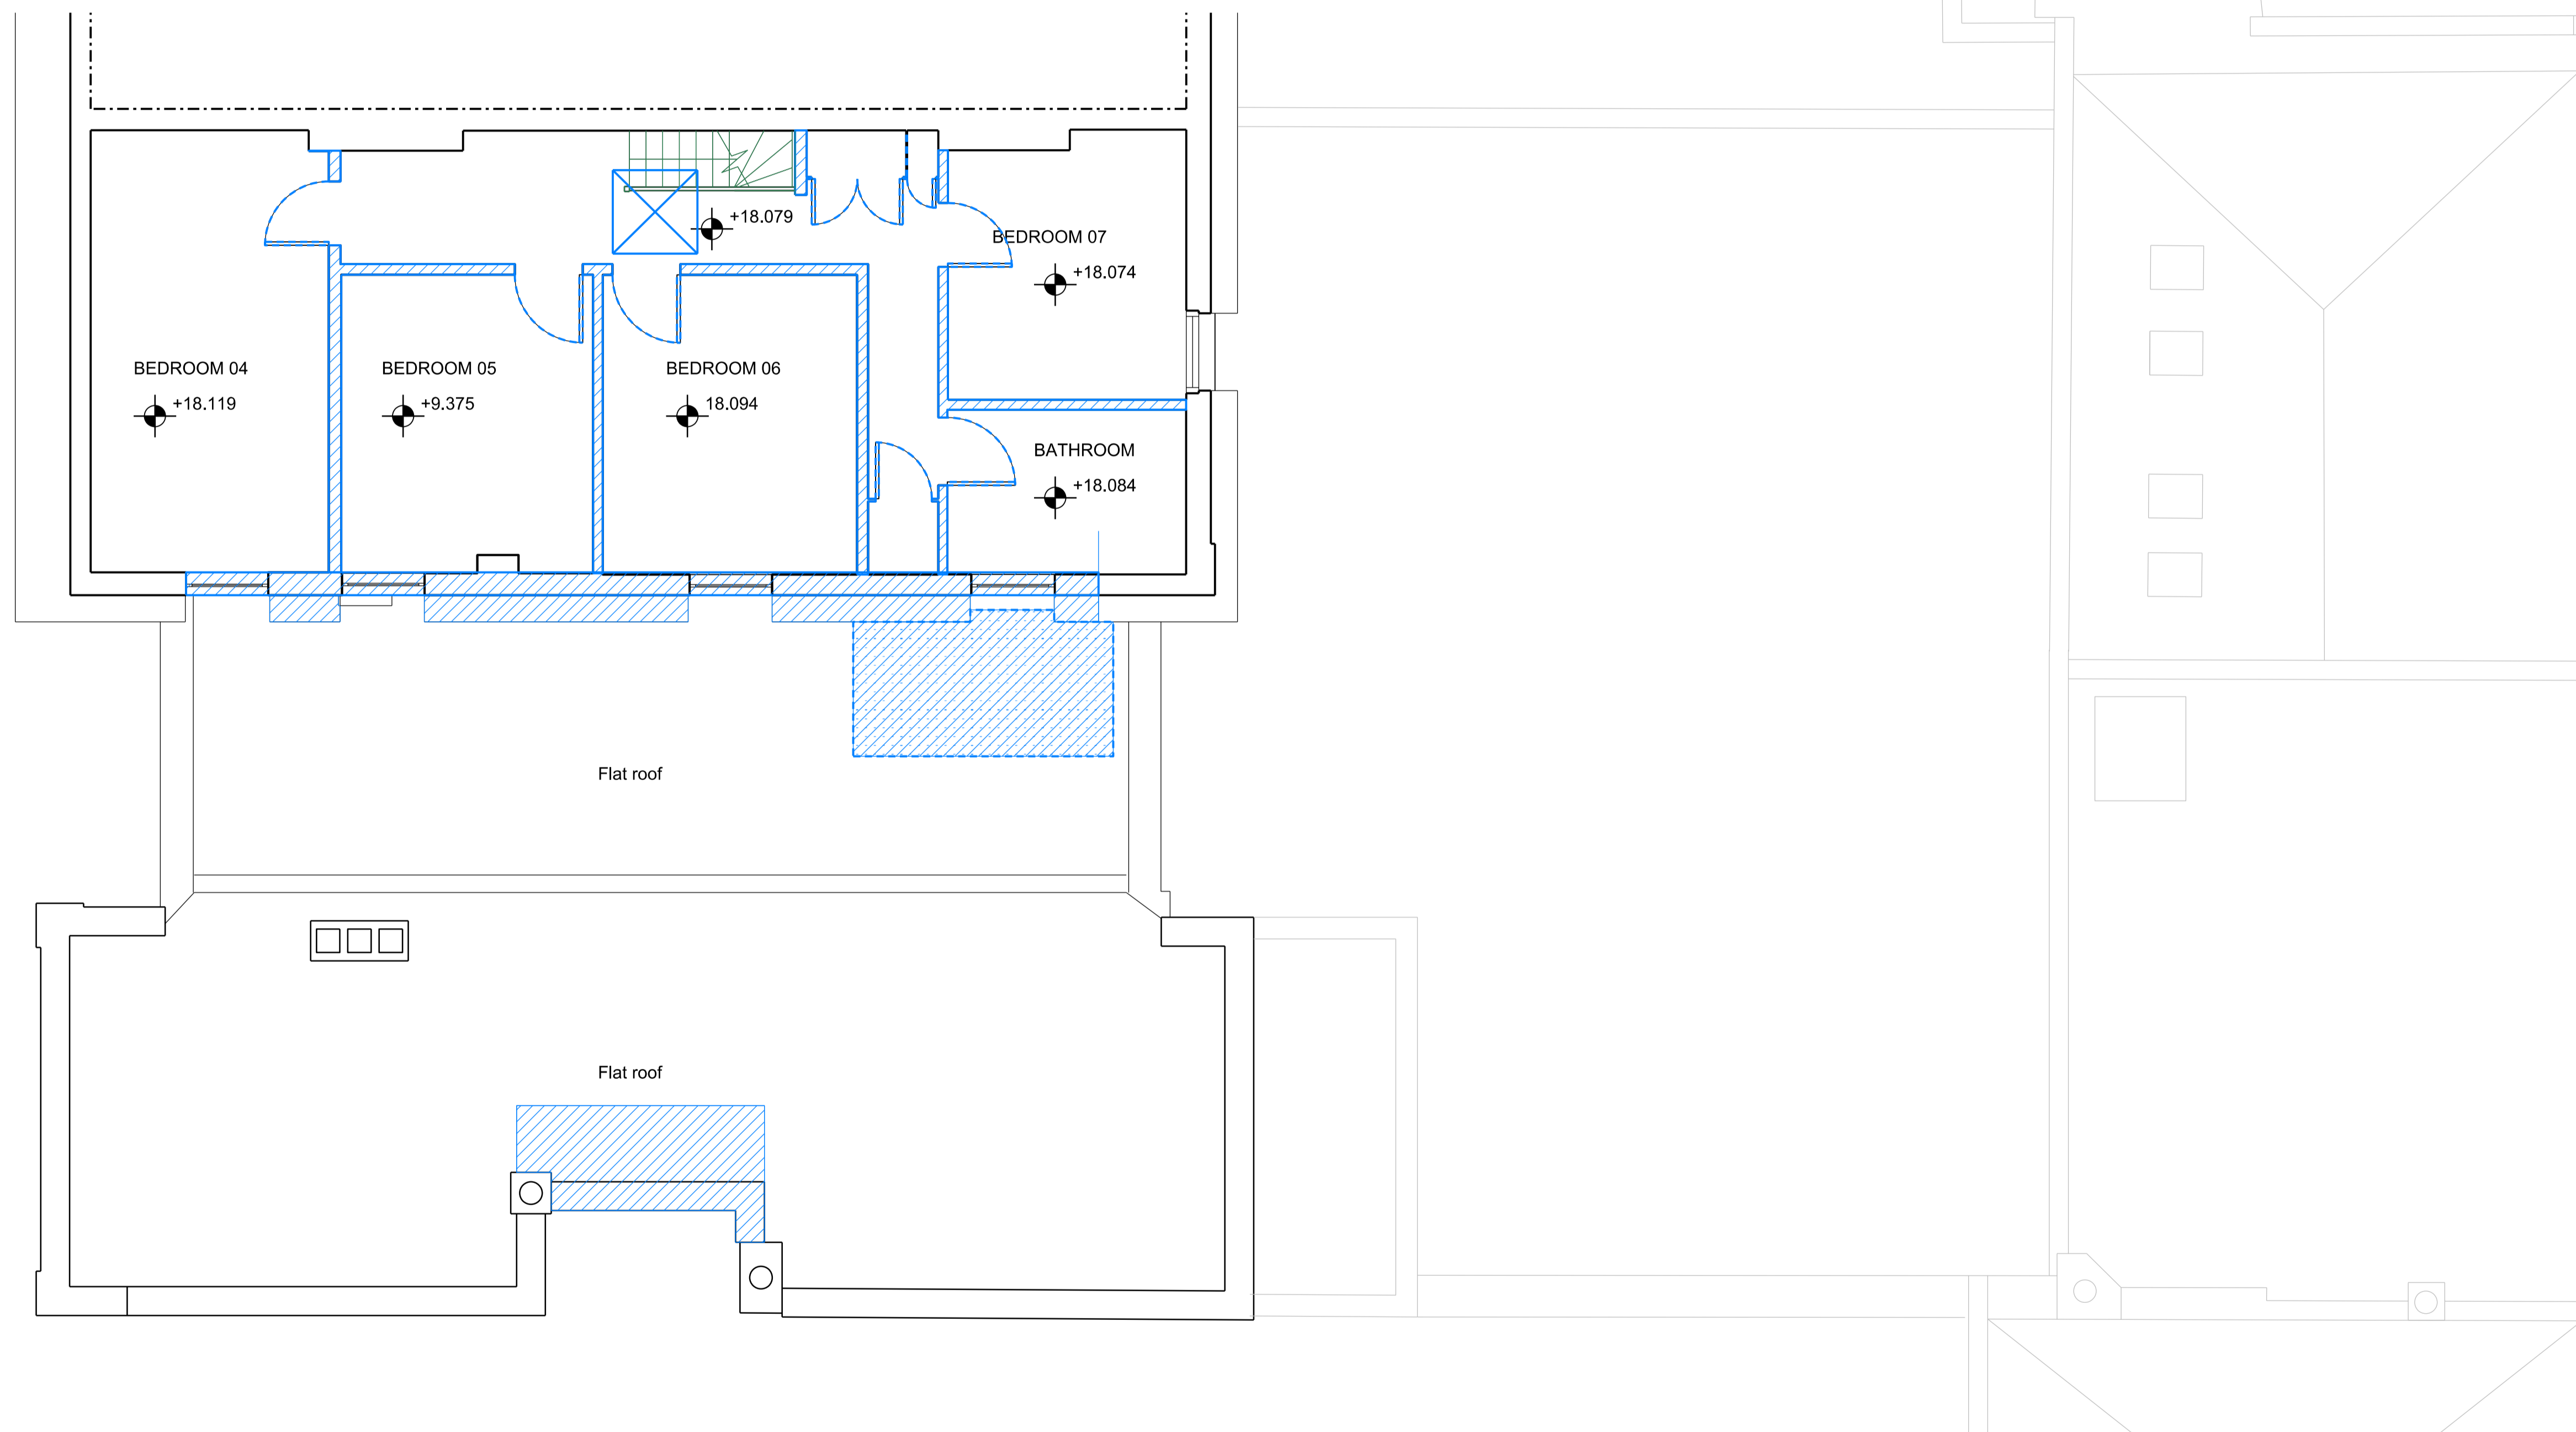


- Area to be demolished
- Facade retention


01 Demolition second floor plan

1:50


1:50



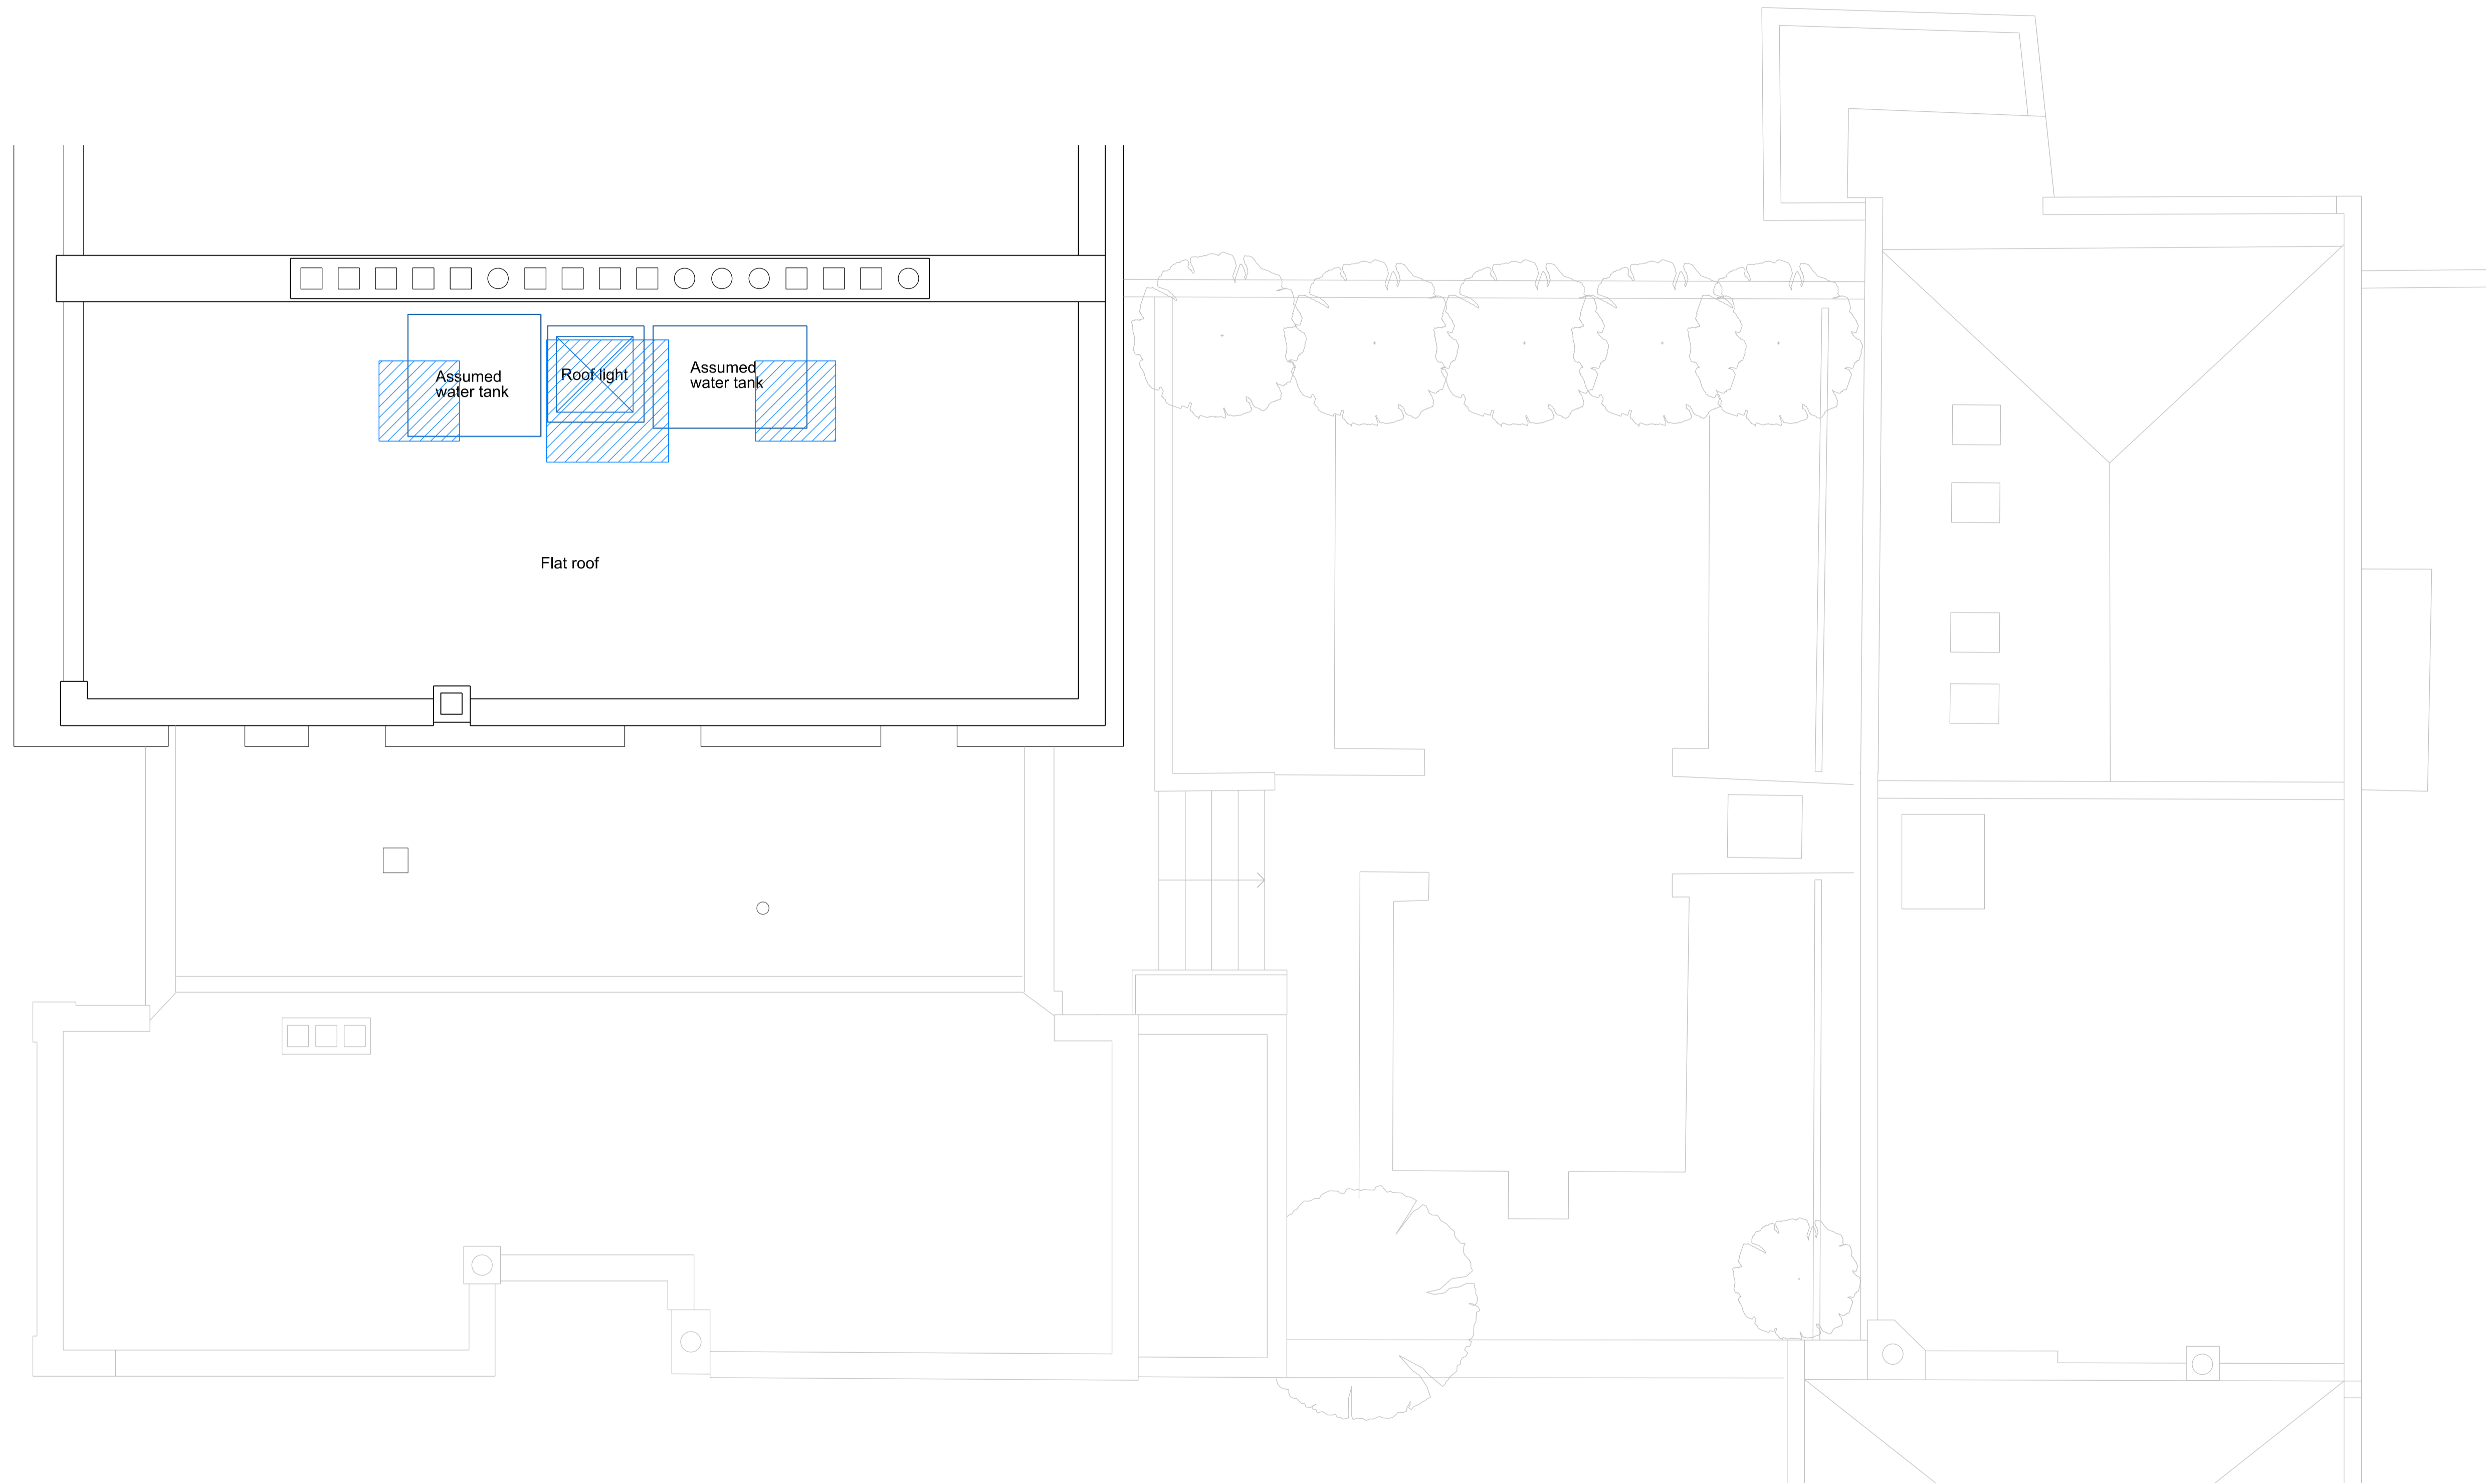

 Area to be demolished

01 Demolition roof plan
1:50

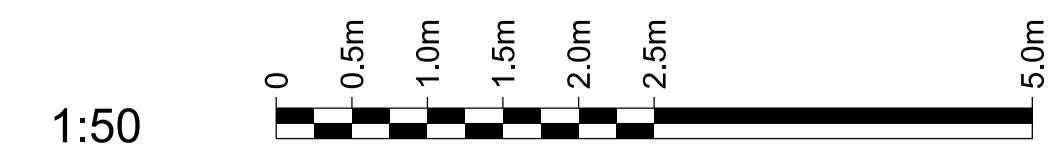

- General Notes
1. Dimensions are in millimetres unless stated otherwise.
 2. Levels are in metres AOD unless stated otherwise.
 3. Dimensions govern. Do not scale off drawing.
 4. All dimensions to be verified on site before proceeding.
 5. All discrepancies to be notified in writing to Make Limited.
- © Make Limited 2015


01	18.07.17	S.73 Minor amendment	KG
00	12.08.16	Planning submission	KG
Rev	Date	Reason For Issue	Chk

PLANNING
DRAWING STATUS

make

32 Cleveland Street,
London, W1T 4JY
tel +44 (0) 20 7636 5151
info@makearchitects.com
www.makearchitects.com

Client
Mr M Namaki
56 Cumberland Terrace
London
NW1 4HJ

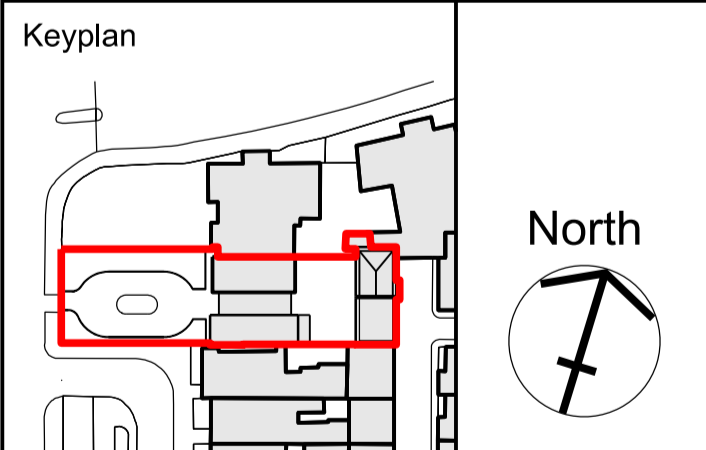

Project
Gloucester Lodge
Regents Park

Drawing Title
Demolition
Roof Plan

Scale 1:50/100 Paper Size @A1/ A3 Date 10.07.15

Project No.	Draw No.	Rev No.
1202	PD1503	01

01
PD2205

01
PD2204

01
PD2200

01
PD2201

01
PD2100

01
PD2202

02
PD2101

General Notes

- 1. Dimensions are in millimetres unless stated otherwise.
- 2. Levels are in metres AOD unless stated otherwise.
- 3. Dimensions govern. Do not scale off drawing.
- 4. All dimensions to be verified on site before proceeding.
- 5. All discrepancies to be notified in writing to Make Limited.

© Make Limited 2015

04	18.07.17	S.73 Minor amendment	KG
03	02.11.16	Planning submission	KG
02	28.10.16	Planning submission	KG
01	12.08.16	Planning submission	KG
00	30.06.16	For Pre-application	JC
Rev	Date	Reason For Issue	Chk


PLANNING

DRAWING STATUS

make

32 Cleveland Street,
London, W1T 4JY
tel +44 (0) 20 7636 5151
info@makearchitects.com
www.makearchitects.com

Client
Mr M Namaki
56 Cumberland Terrace
London
NW1 4HJ

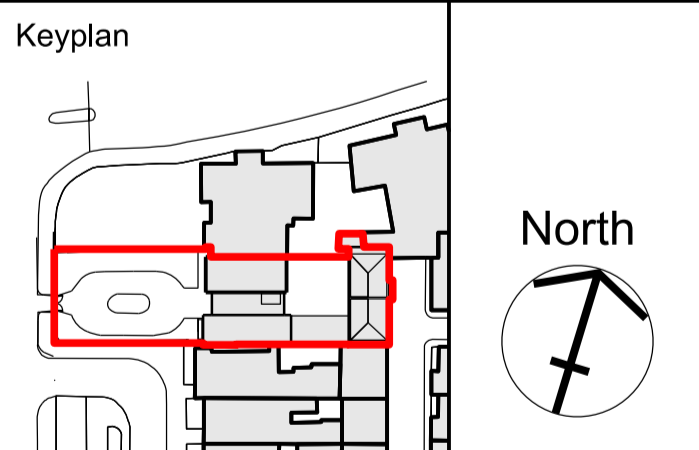


Project
Gloucester Lodge
Regents Park

Drawing Title
Proposed
Basement Plan


Scale Paper Size Date
1:50/ 100 @A1/ A3 10.07.15

Project No.	Draw No.	Rev No.
1202	PD1998	04

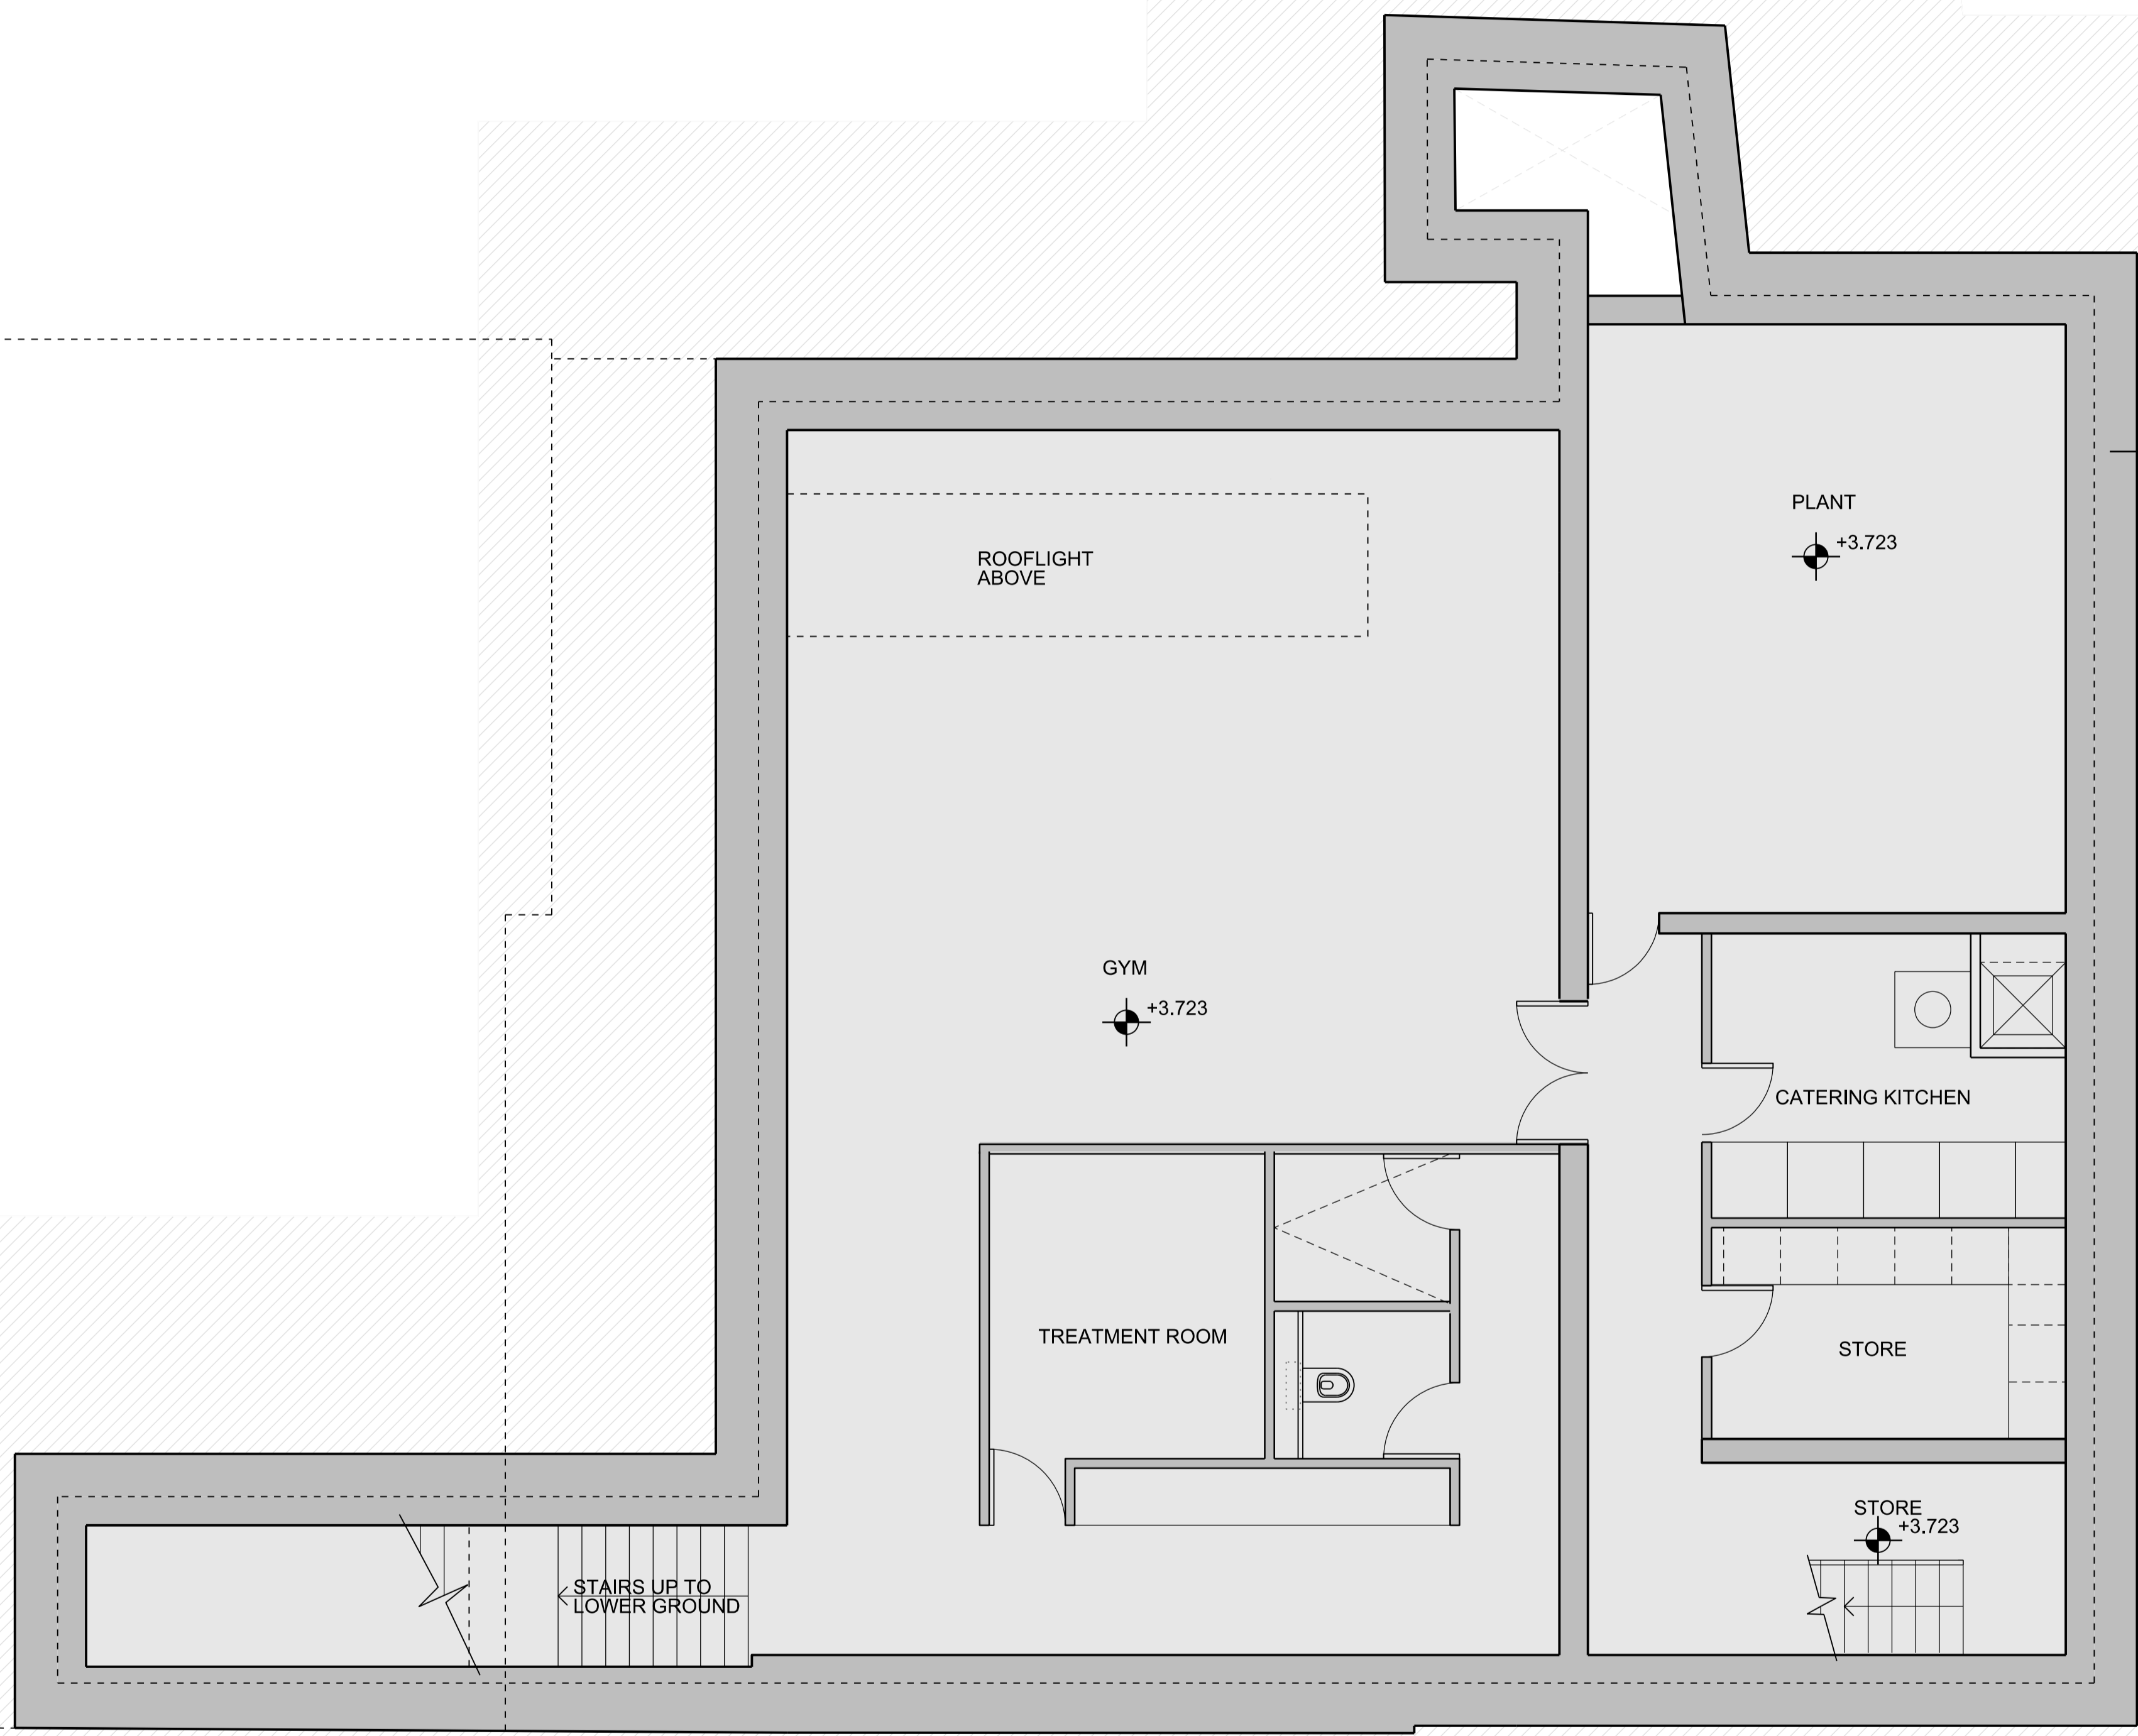

01 Proposed basement plan
1:50

1:50

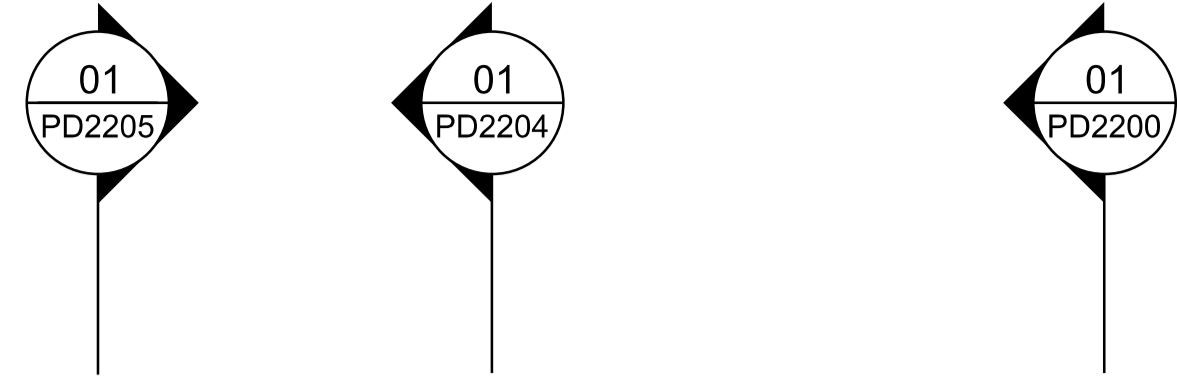

General Notes

1. Dimensions are in millimetres unless stated otherwise.
2. Levels are in metres AOD unless stated otherwise.
3. Dimensions govern. Do not scale off drawing.
4. All dimensions to be verified on site before proceeding.
5. All discrepancies to be notified in writing to Make Limited.


© Make Limited 2015

06	18.07.17	S.73 Minor amendment	KG
05	08.11.16	Planning submission	KG
04	04.11.16	Planning submission	KG
03	02.11.16	Planning submission	KG
02	12.08.16	Planning submission	KG
01	18.07.16	For Pre-application	JC
00	30.06.16	For Pre-application	JC
Rev	Date	Reason For Issue	Chk

PLANNING
DRAWING STATUS

make
32 Cleveland Street,
London, W1T 4JY
tel +44 (0) 20 7636 5151
info@makearchitects.com
www.makearchitects.com

Client
Mr M Namaki
56 Cumberland Terrace
London
NW1 4HJ

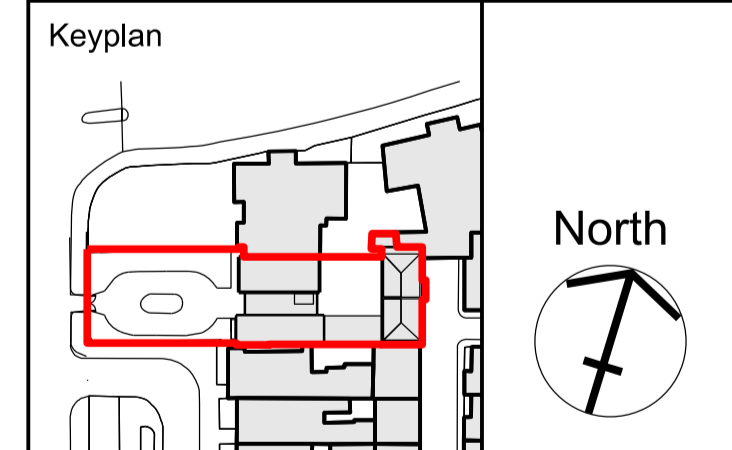


Project
Gloucester Lodge
Regents Park

Drawing Title
Proposed
Lower Ground Floor Plan

Scale Paper Size Date
1:50/ 100 @A1/ A3 . .

Project No.	Draw No.	Rev No.
1202	PD1999	06

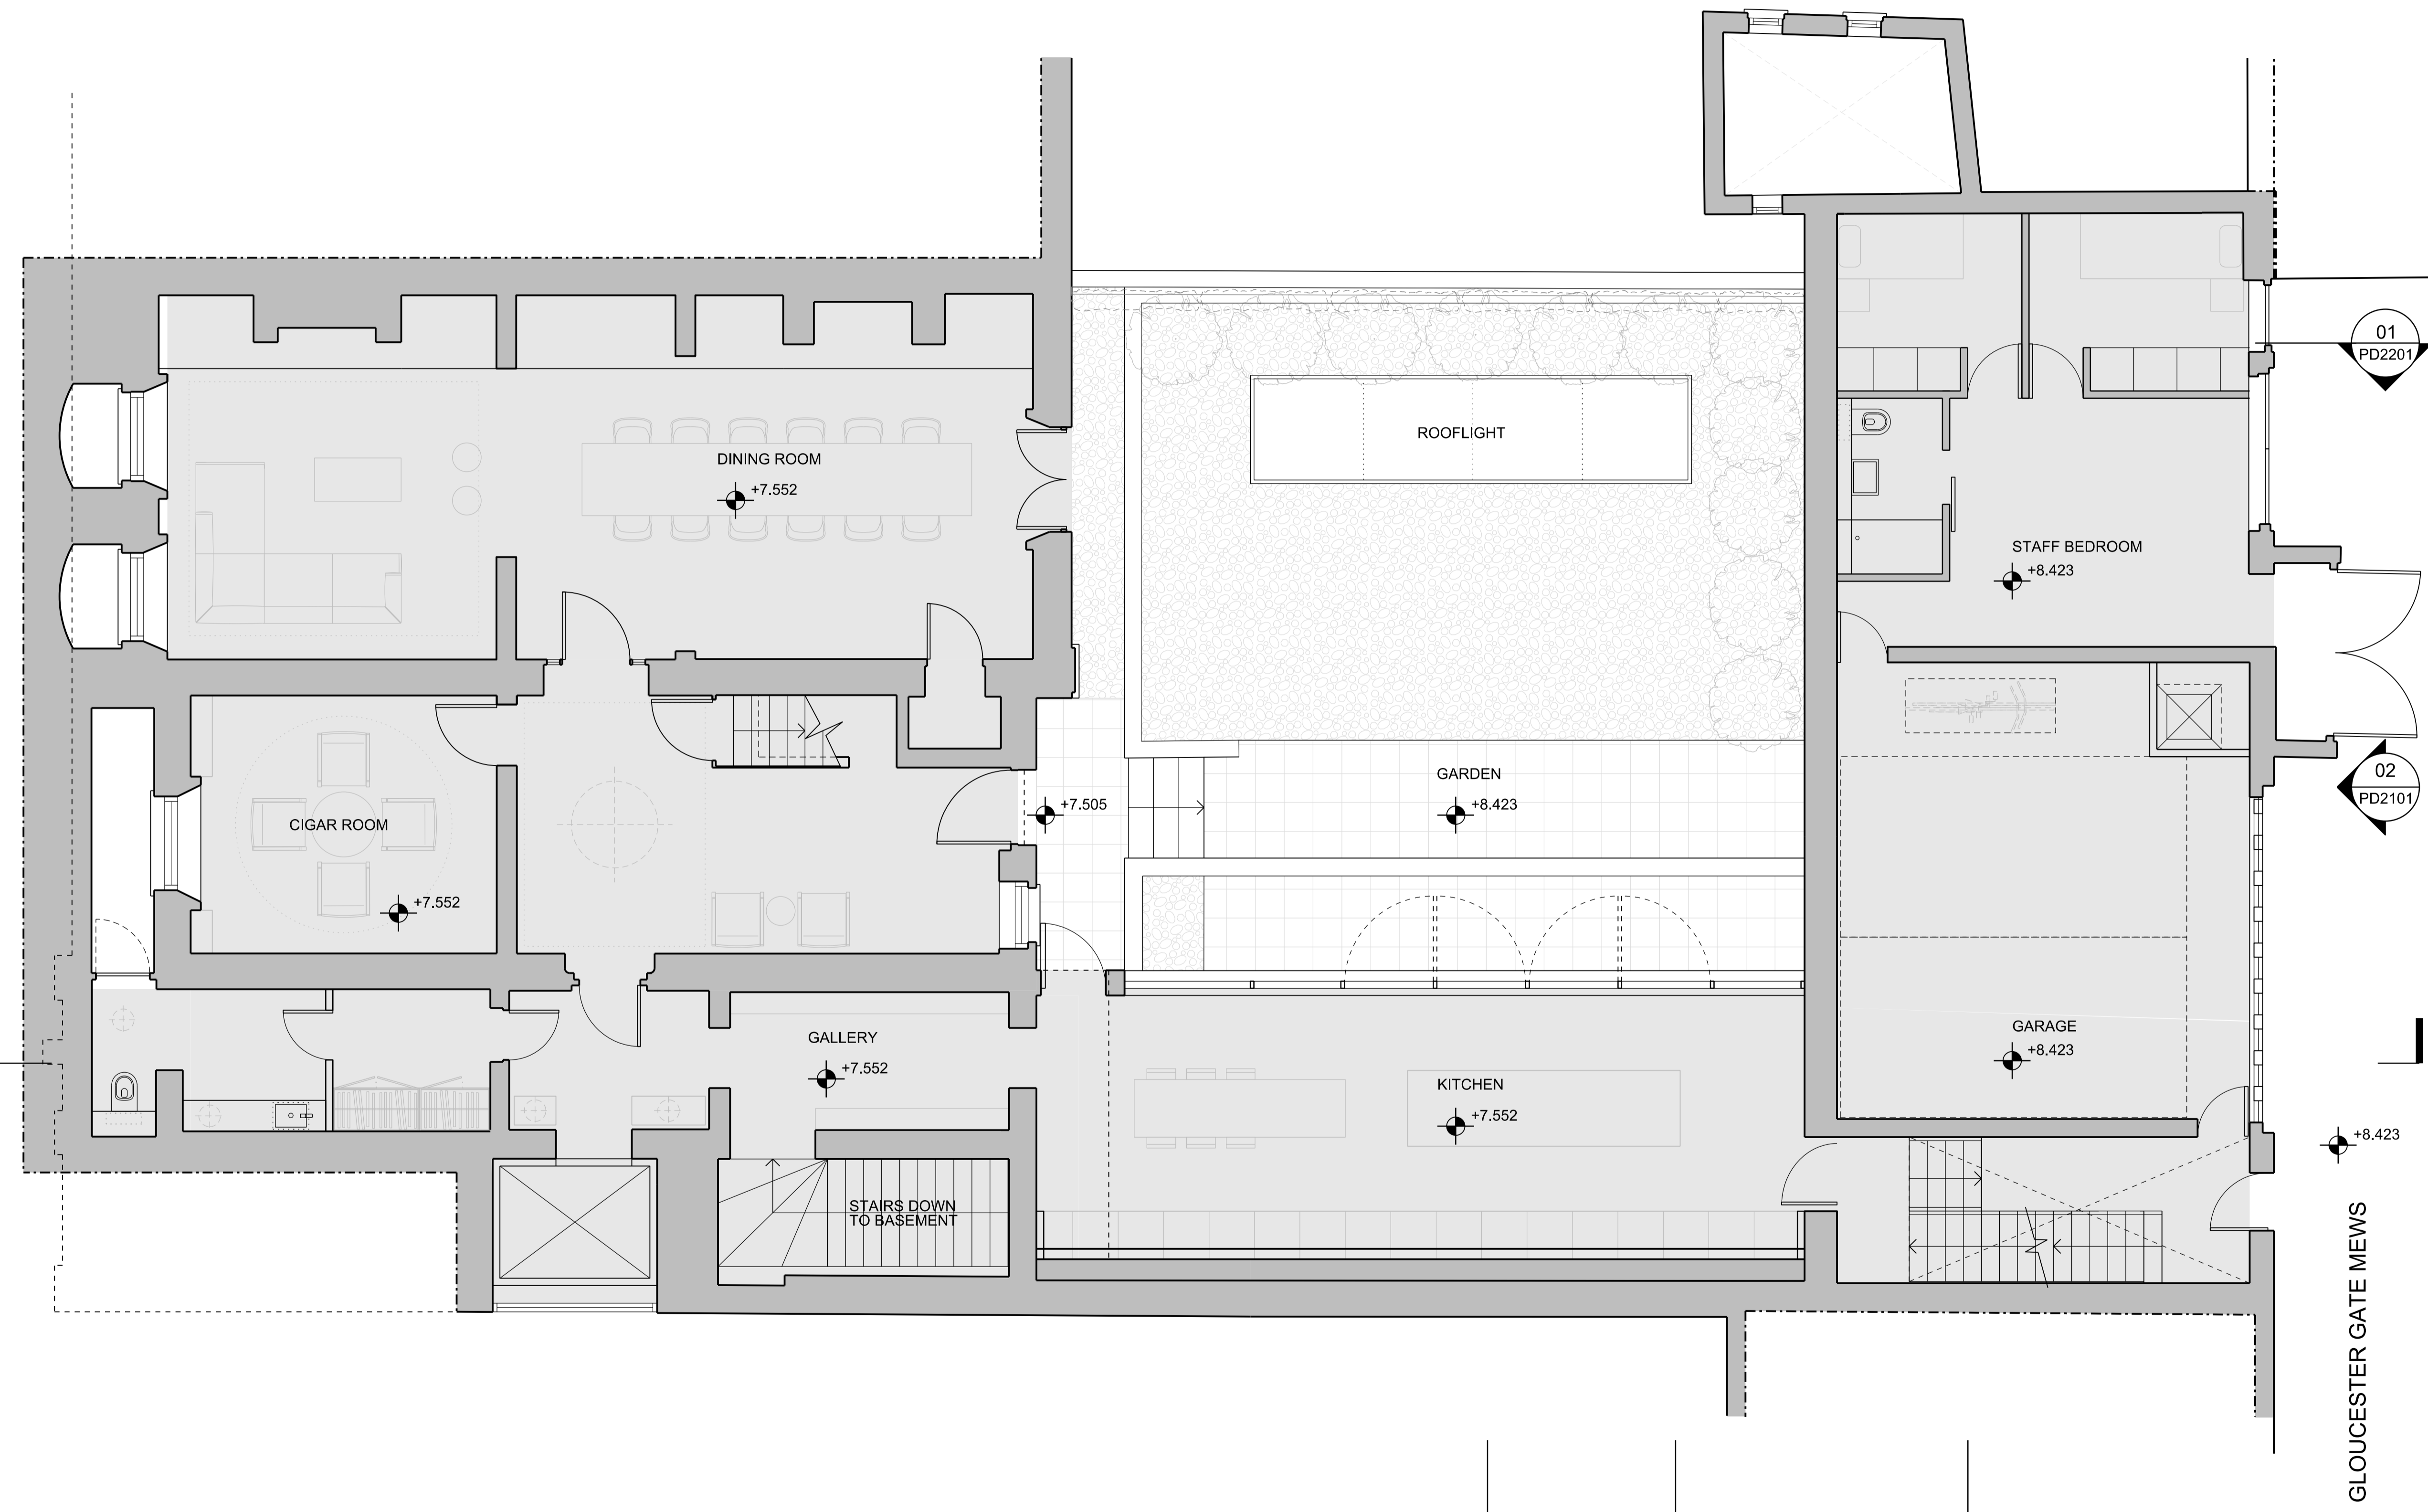

01 Proposed lower ground floor plan
1:50



01
PD2205

01
PD2204

01
PD2200

- General Notes
1. Dimensions are in millimetres unless stated otherwise.
 2. Levels are in metres AOD unless stated otherwise.
 3. Dimensions govern. Do not scale off drawing.
 4. All dimensions to be verified on site before proceeding.
 5. All discrepancies to be notified in writing to Make Limited.

© Make Limited 2015

03	18.07.17	S.73 Minor amendment	KG
02	12.08.16	Planning submission	KG
01	18.07.16	For Pre-application	JC
00	30.06.16	For Pre-application	JC
Rev	Date	Reason For Issue	Chk

PLANNING

DRAWING STATUS


make

32 Cleveland Street,
London, W1T 4JY

tel +44 (0) 20 7636 5151

info@makearchitects.com
www.makearchitects.com

Client
Mr M Namaki
 56 Cumberland Terrace
 London
 NW1 4HJ

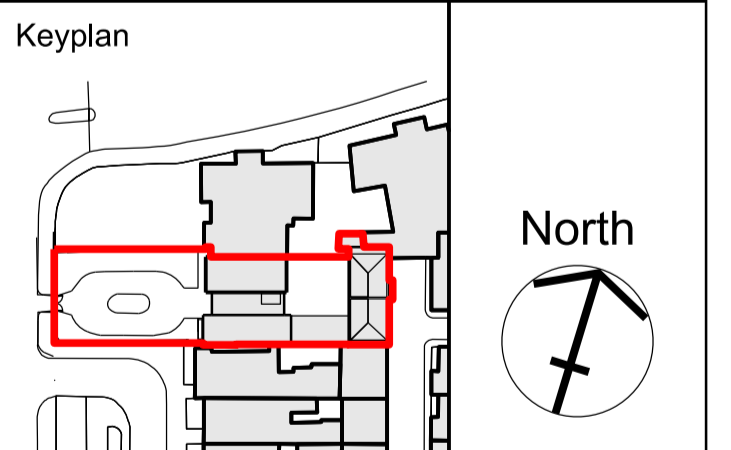

Project
Gloucester Lodge
 Regents Park

Drawing Title
Proposed
Ground Floor Plan

Scale	Paper Size	Date
1:50 / 100	@A1/ A3	10.07.15

Project No.	Draw No.	Rev No.
1202	PD2000	03


Please refer to drawing PD2000A

01
PD2100

01
PD2202

01
PD2201


02
PD2101

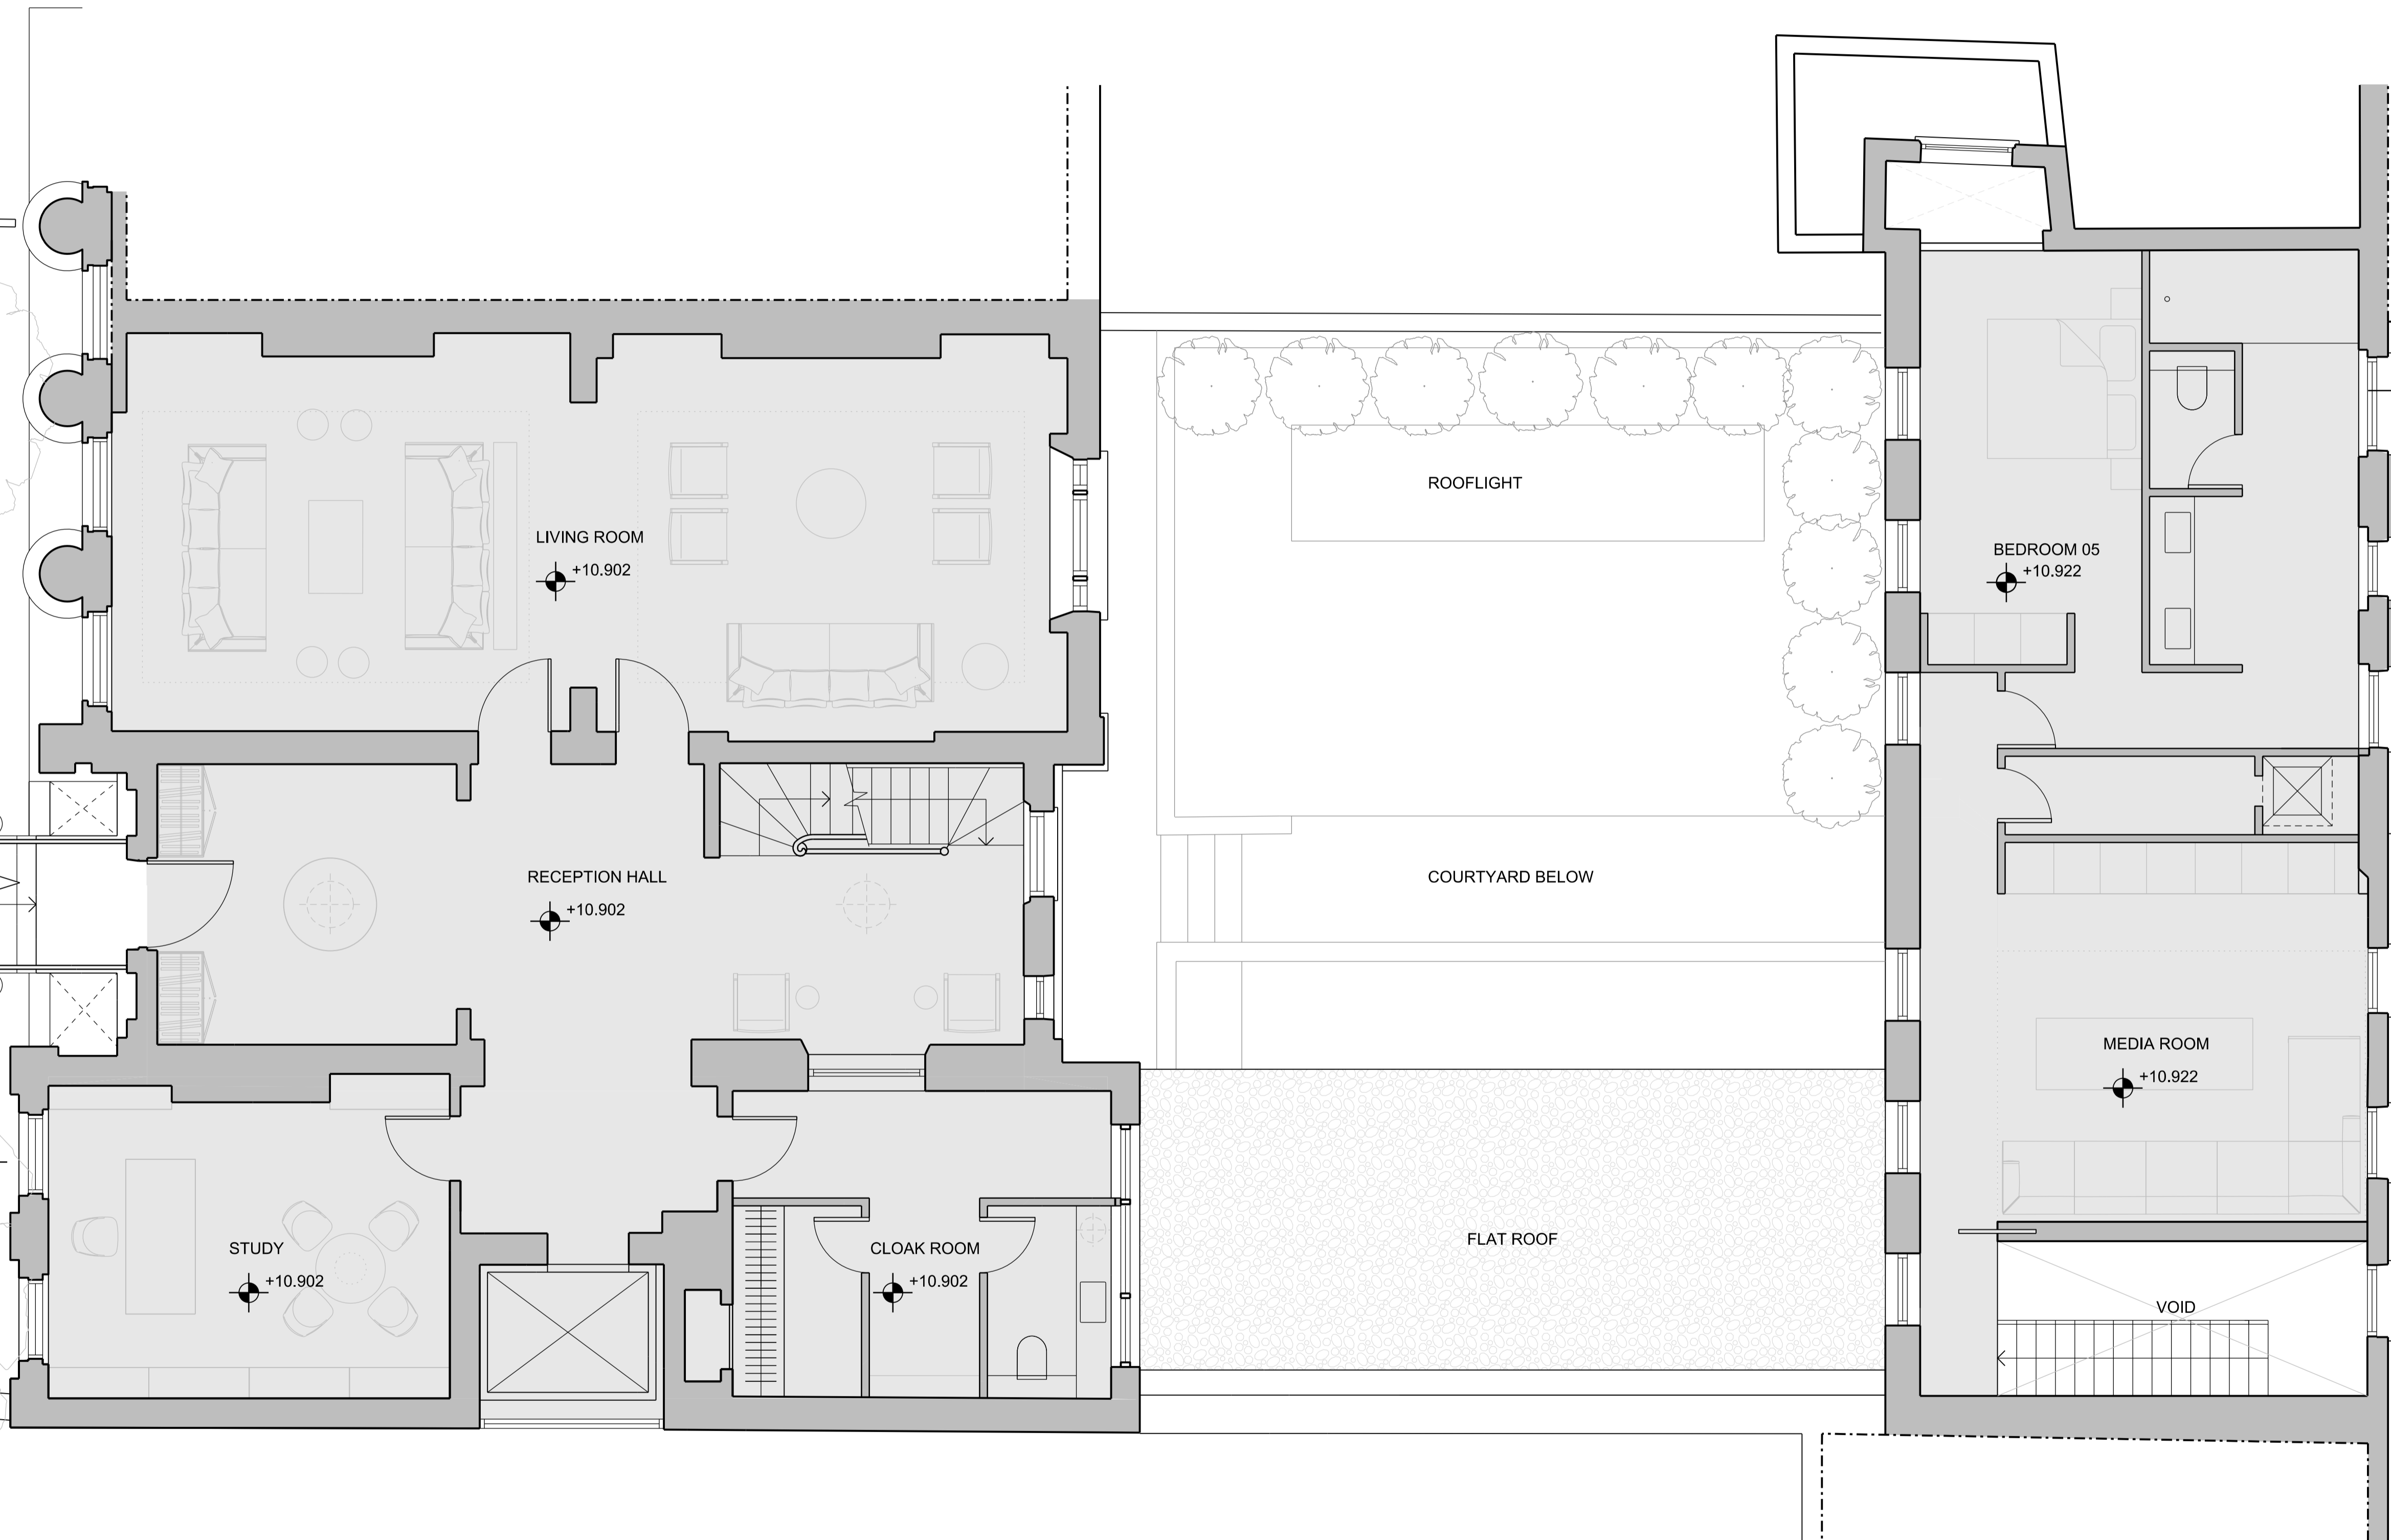


01 Proposed ground floor plan

1:50

1:50

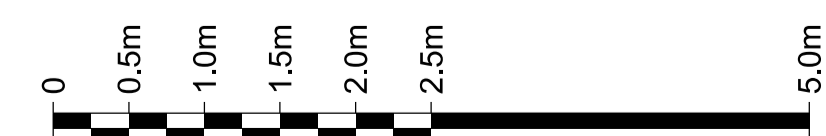

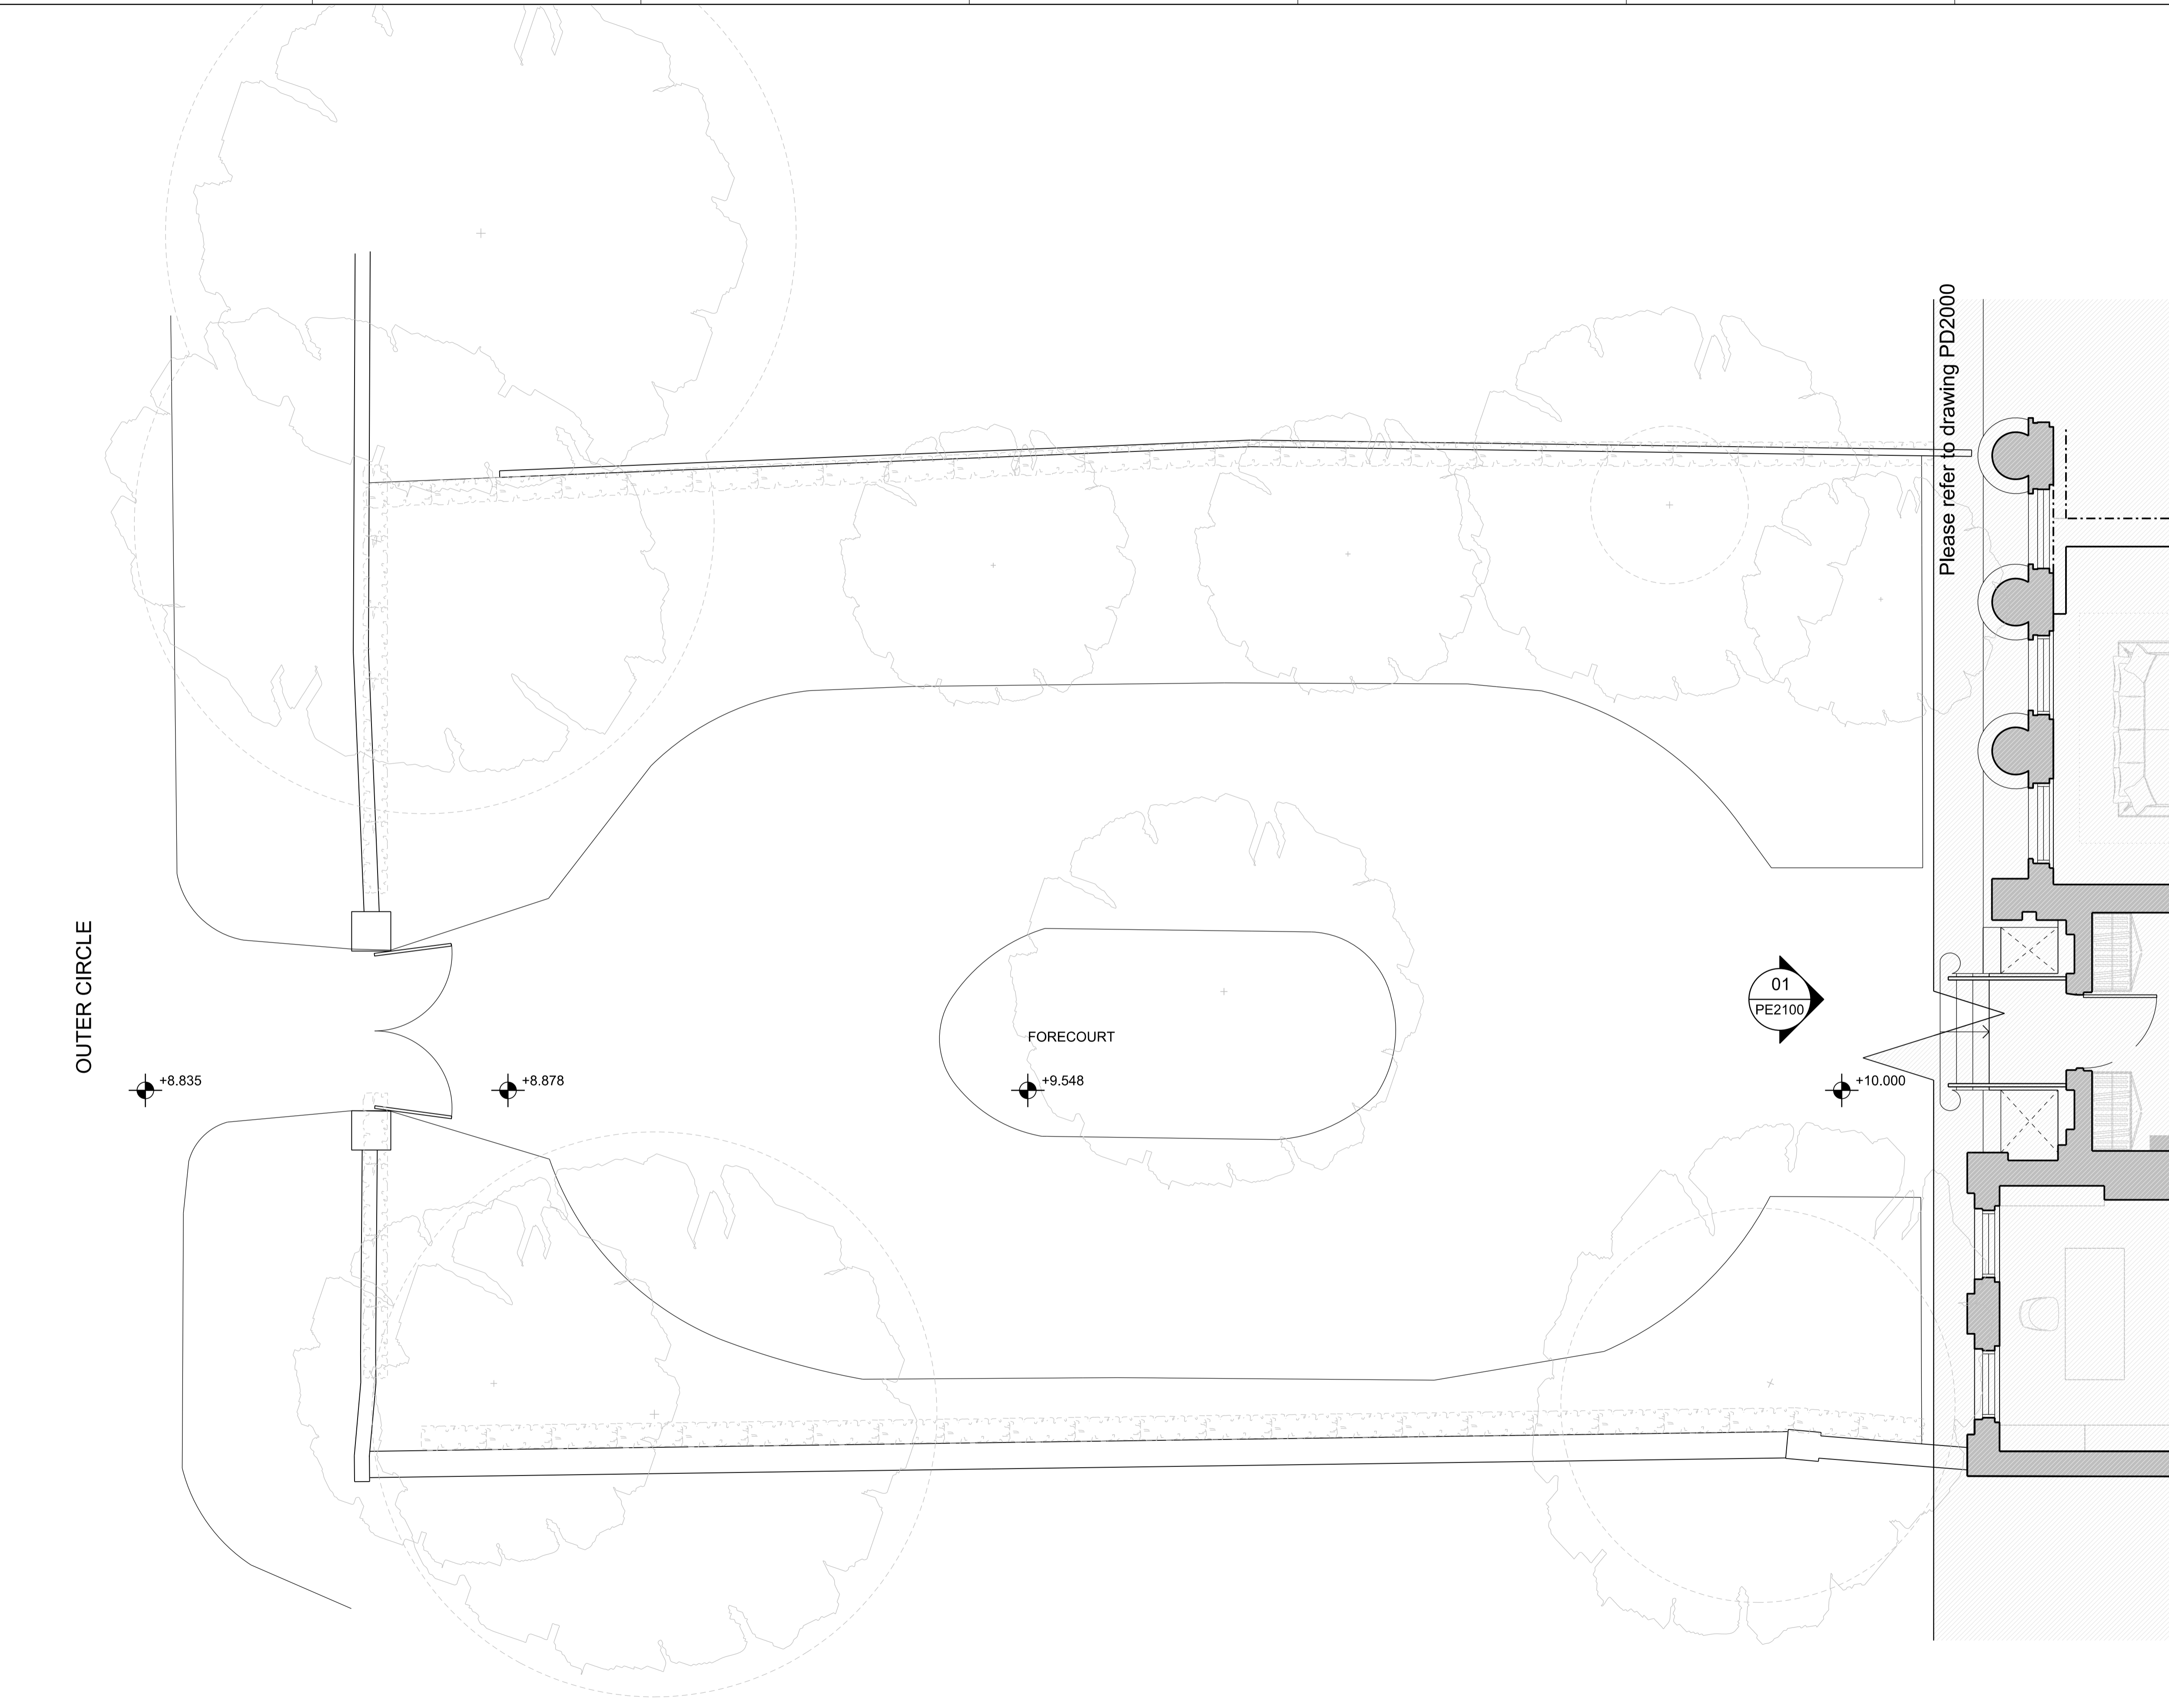

- General Notes
1. Dimensions are in millimetres unless stated otherwise.
 2. Levels are in metres AOD unless stated otherwise.
 3. Dimensions govern. Do not scale off drawing.
 4. All dimensions to be verified on site before proceeding.
 5. All discrepancies to be notified in writing to Make Limited.

© Make Limited 2015


04	18.07.17	S.73 Minor amendment	KG
03	08.11.16	Planning submission	KG
02	12.08.16	Planning submission	KG
01	18.07.16	For Pre-application	JC
00	30.06.16	For Pre-application	JC
Rev	Date	Reason For Issue	Chk

PLANNING
DRAWING STATUS

make

32 Cleveland Street,
London, W1T 4JY
tel +44 (0) 20 7636 5151
info@makearchitects.com
www.makearchitects.com

Client
Mr M Namaki
56 Cumberland Terrace
London
NW1 4HJ

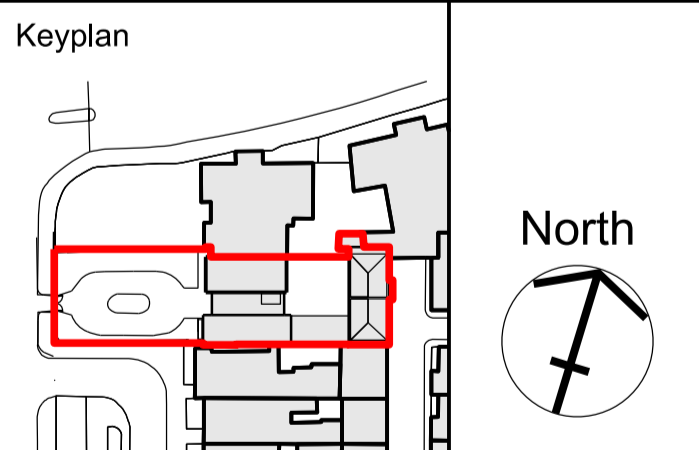

Project
Gloucester Lodge
Regents Park

Drawing Title
Proposed
Ground Floor Forecourt

Scale 1:50 / 100 Paper Size @A1/ A3 Date 10.07.15

Project No.	Draw No.	Rev No.
1202	PD2000A	04

01 Proposed ground floor forecourt plan (as per existing)
1:50



01
PD2205

01
PD2204

01
PD2200

- General Notes
1. Dimensions are in millimetres unless stated otherwise.
 2. Levels are in metres AOD unless stated otherwise.
 3. Dimensions govern. Do not scale off drawing.
 4. All dimensions to be verified on site before proceeding.
 5. All discrepancies to be notified in writing to Make Limited.
- © Make Limited 2015

04	18.07.17	S.73 Minor amendment	KG
03	28.10.16	Planning submission	KG
02	12.08.16	Planning submission	KG
01	18.07.16	For Pre-application	JC
00	30.06.16	For Pre-application	JC
Rev	Date	Reason For Issue	Chk


PLANNING

DRAWING STATUS

make

32 Cleveland Street,
London, W1T 4JY
tel +44 (0) 20 7636 5151
info@makearchitects.com
www.makearchitects.com

Client
Mr M Namaki
56 Cumberland Terrace
London
NW1 4HJ

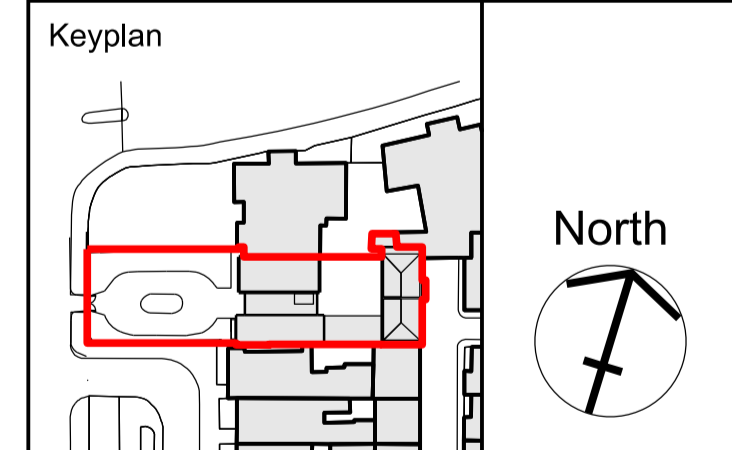


Project
Gloucester Lodge
Regents Park

Drawing Title
Proposed
First Floor Plan

Scale Paper Size Date
1:50/ 100 @A1/ A3 10.07.15

Project No.	Draw No.	Rev No.
1202	PD2001	04

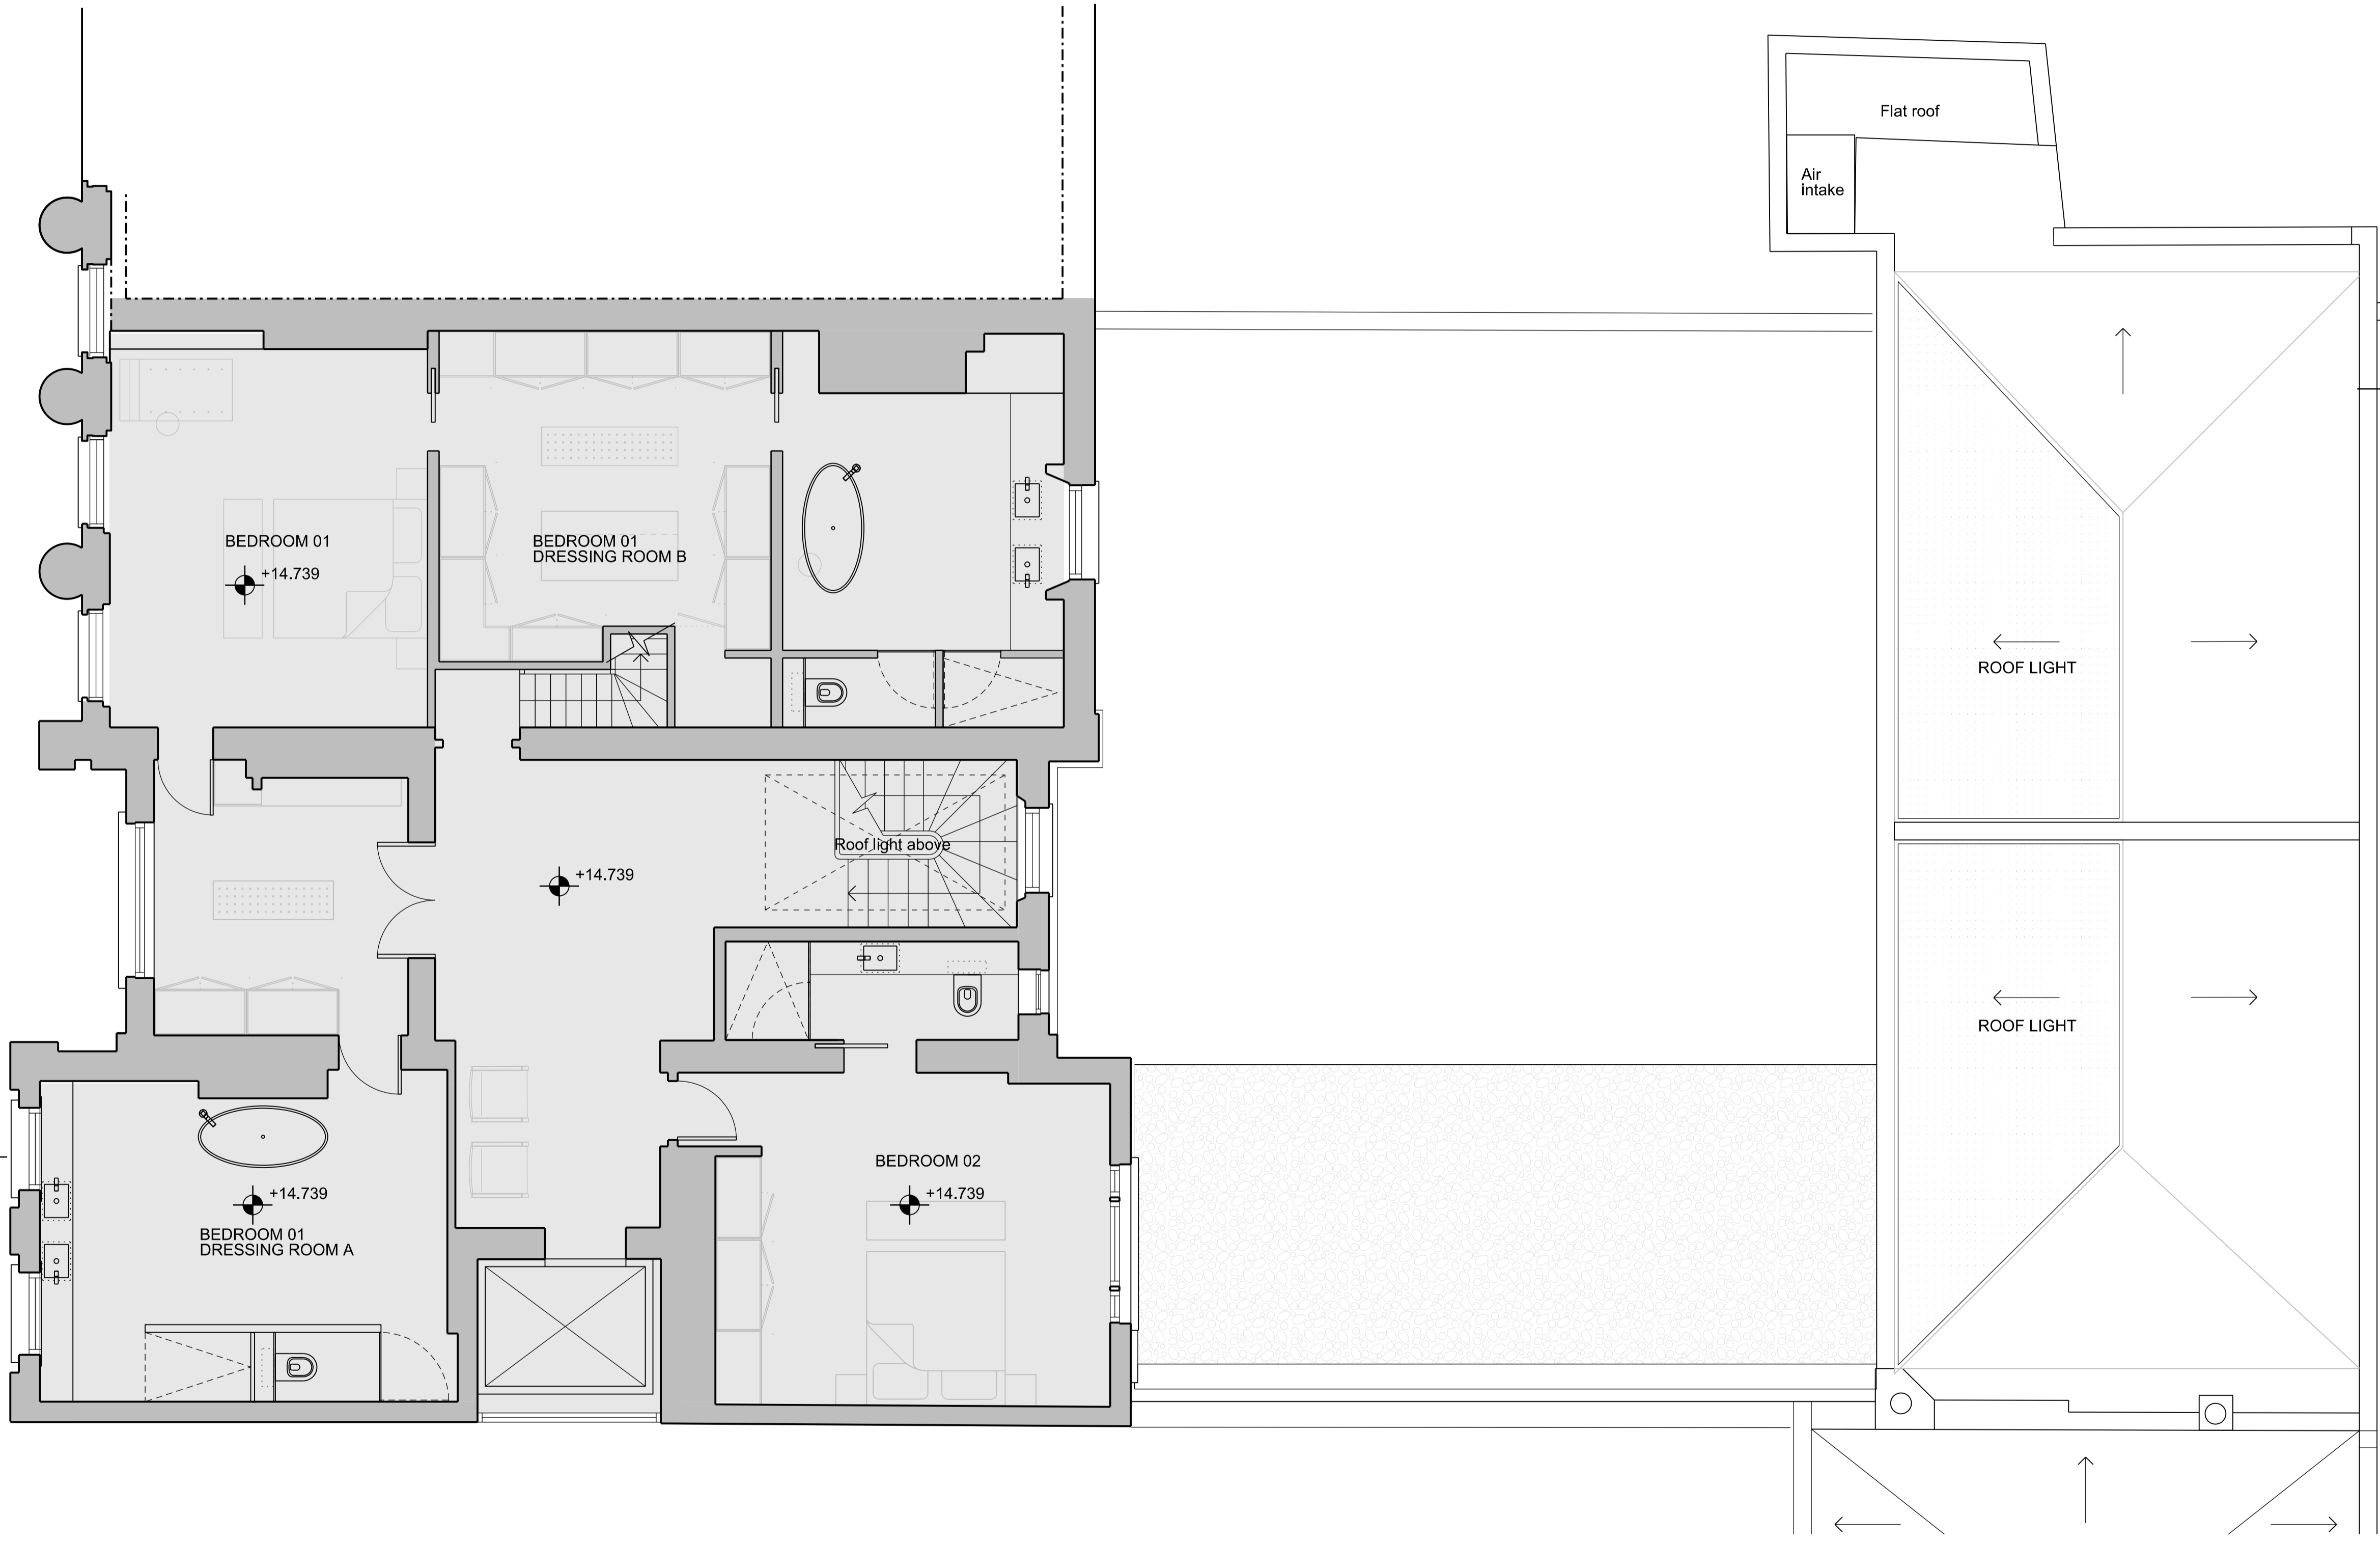


01
PD2100

01
PD2202

02
PD2101

01
PD2201

01 Proposed first floor plan
1:50

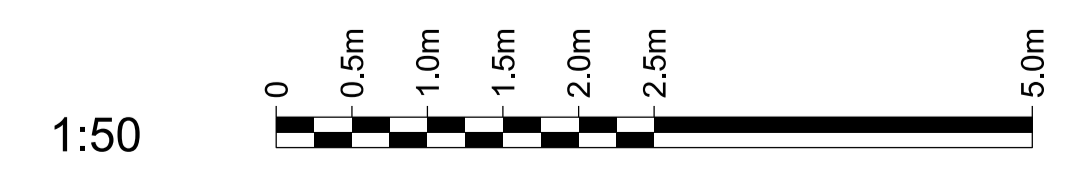



General Notes

1. Dimensions are in millimetres unless stated otherwise.
2. Levels are in metres AOD unless stated otherwise.
3. Dimensions govern. Do not scale off drawing.
4. All dimensions to be verified on site before proceeding.
5. All discrepancies to be notified in writing to Make Limited.


© Make Limited 2015

03	18.07.17	S.73 Minor amendment	KG
02	12.08.16	Planning submission	KG
01	18.07.16	For Pre-application	JC
00	30.06.16	For Pre-application	JC
Rev	Date	Reason For Issue	Chk

PLANNING
DRAWING STATUS

make
32 Cleveland Street,
London, W1T 4JY
tel +44 (0) 20 7636 5151
info@makearchitects.com
www.makearchitects.com

Client
Mr M Namaki
56 Cumberland Terrace
London
NW1 4HJ


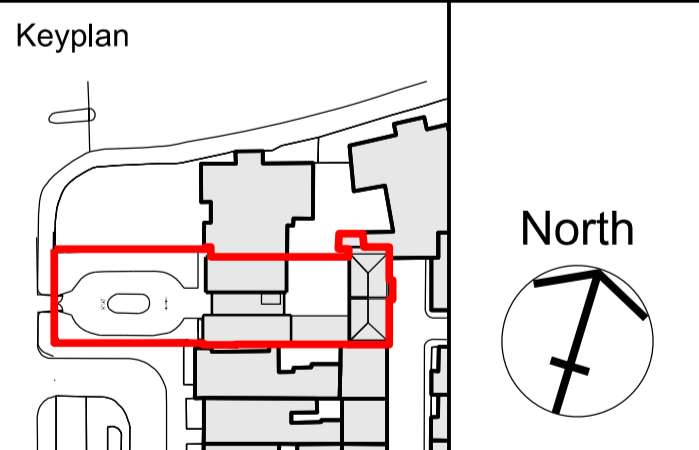


Project
Gloucester Lodge
Regents Park


Drawing Title
Proposed
Second Floor Plan

Scale Paper Size Date
1:50/ 100 @A1/ A3 10.07.15

Project No. Draw No. Rev No.
1202 PD2002 03

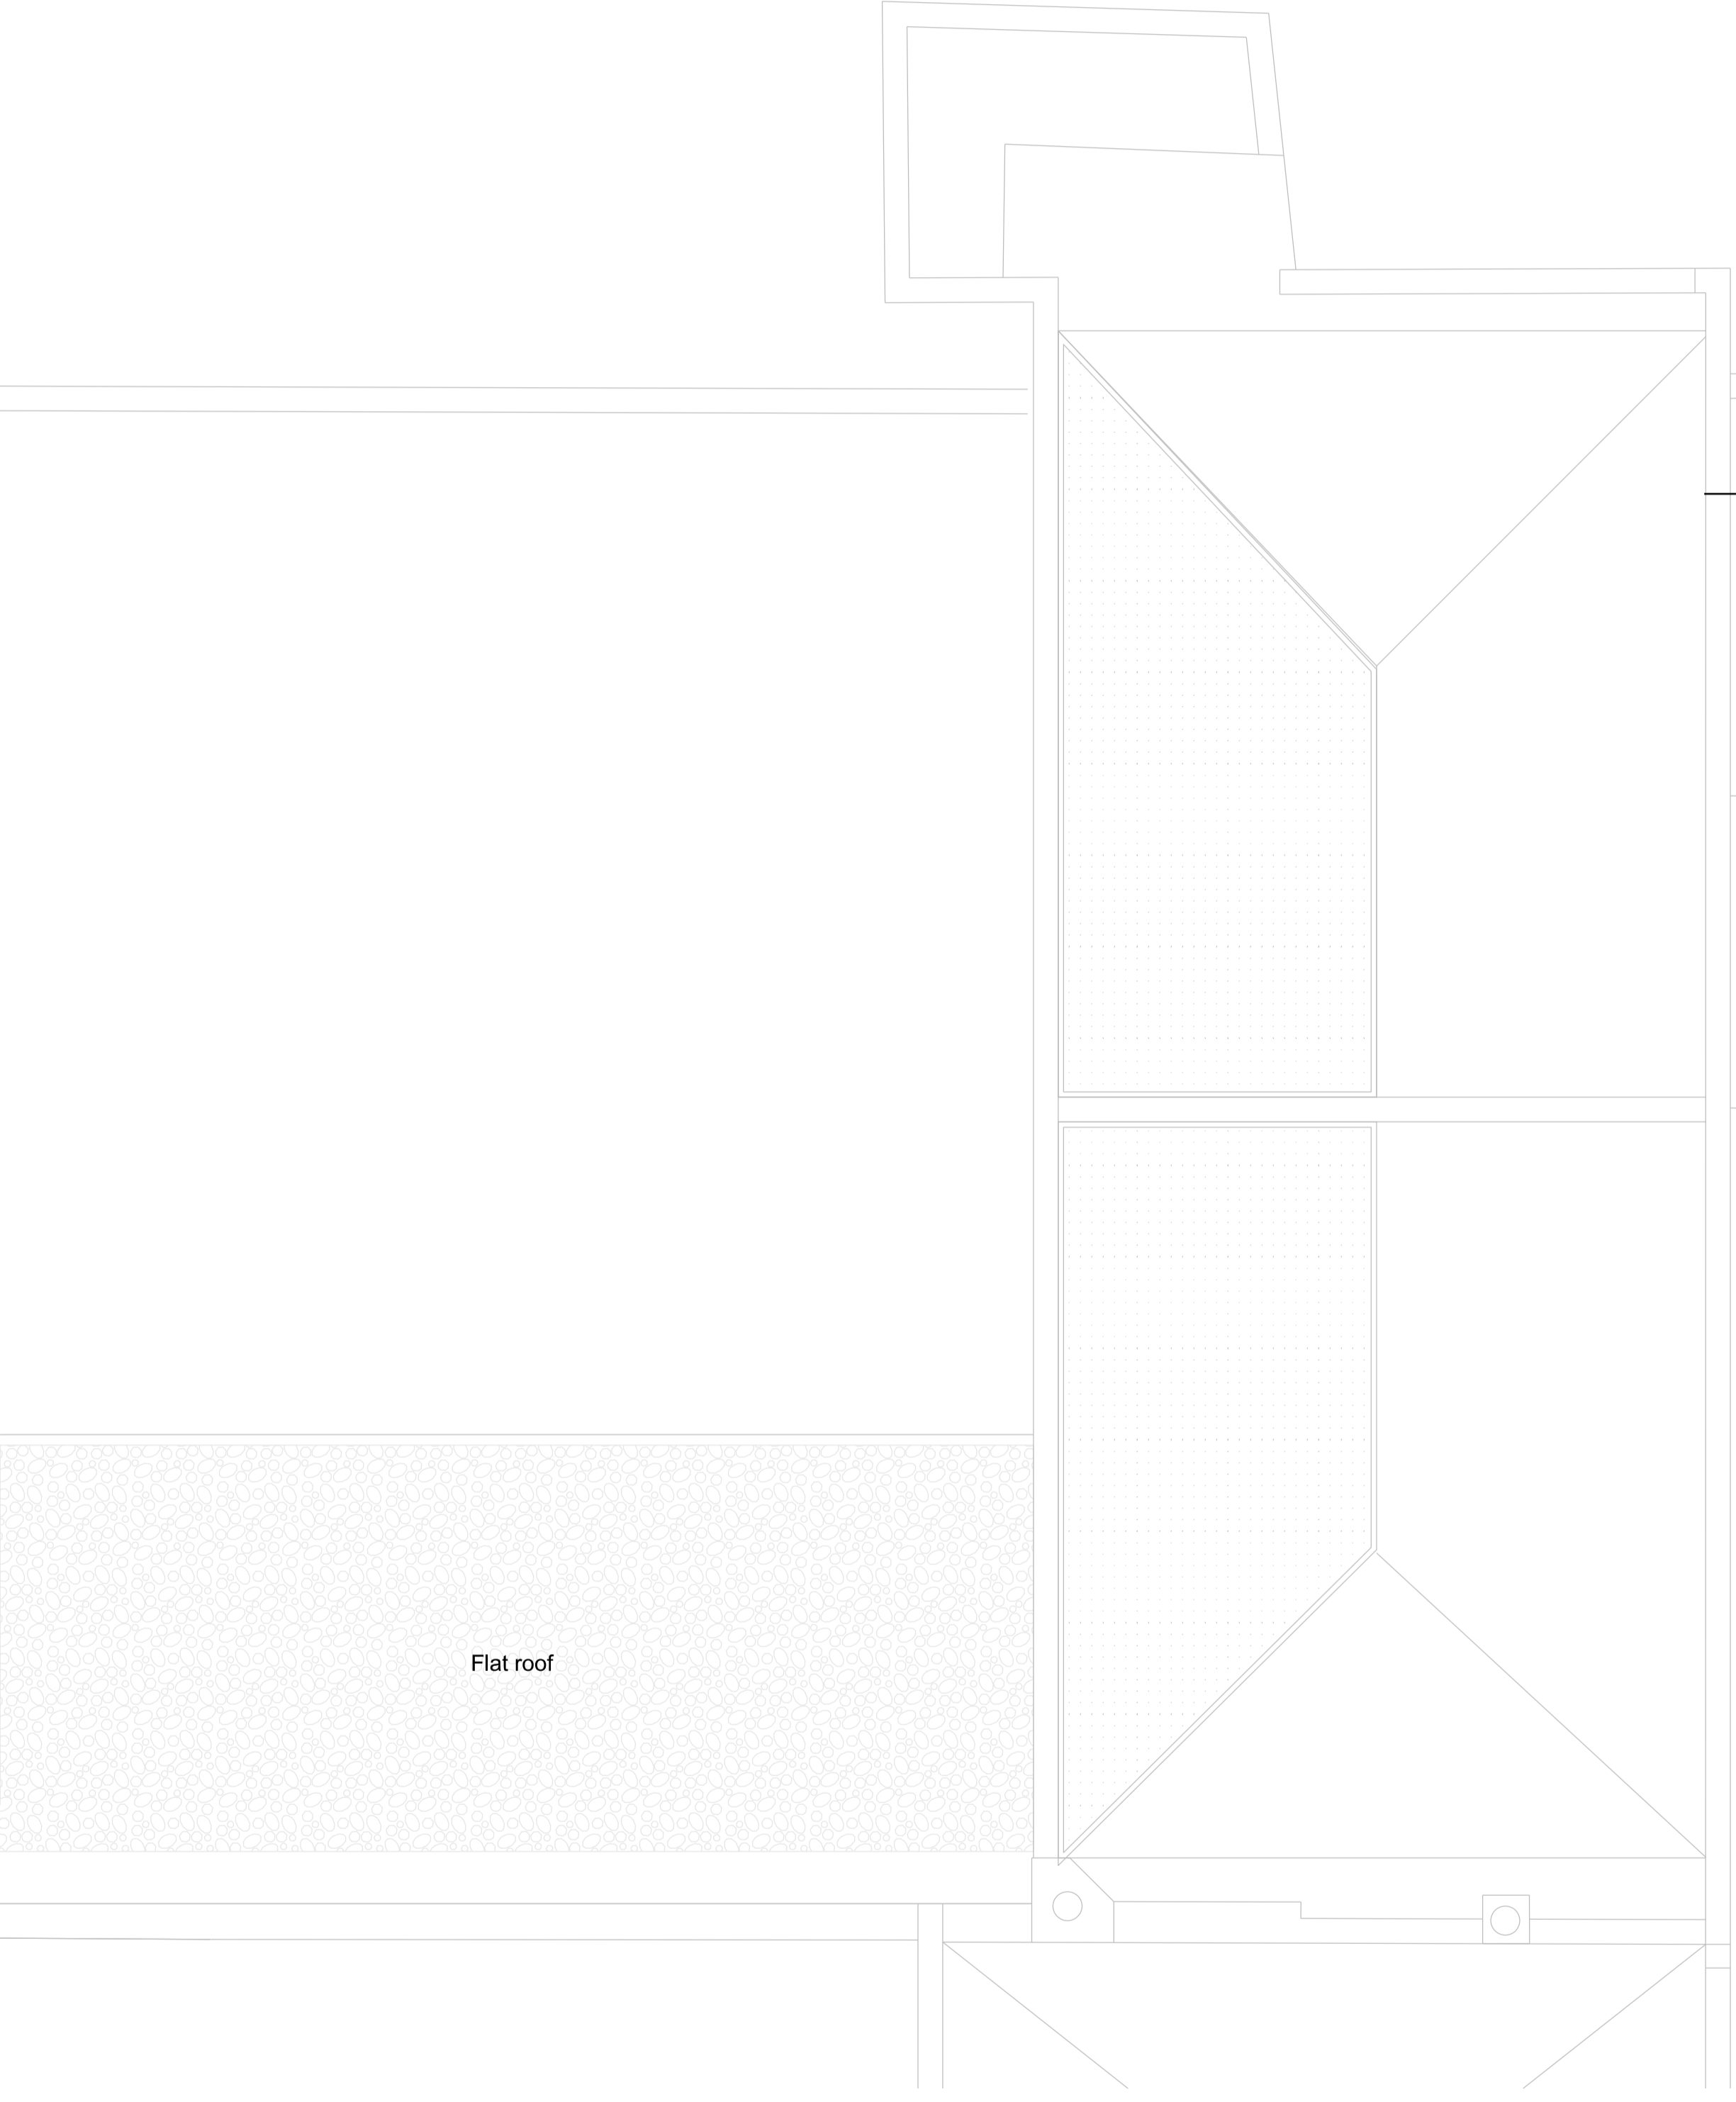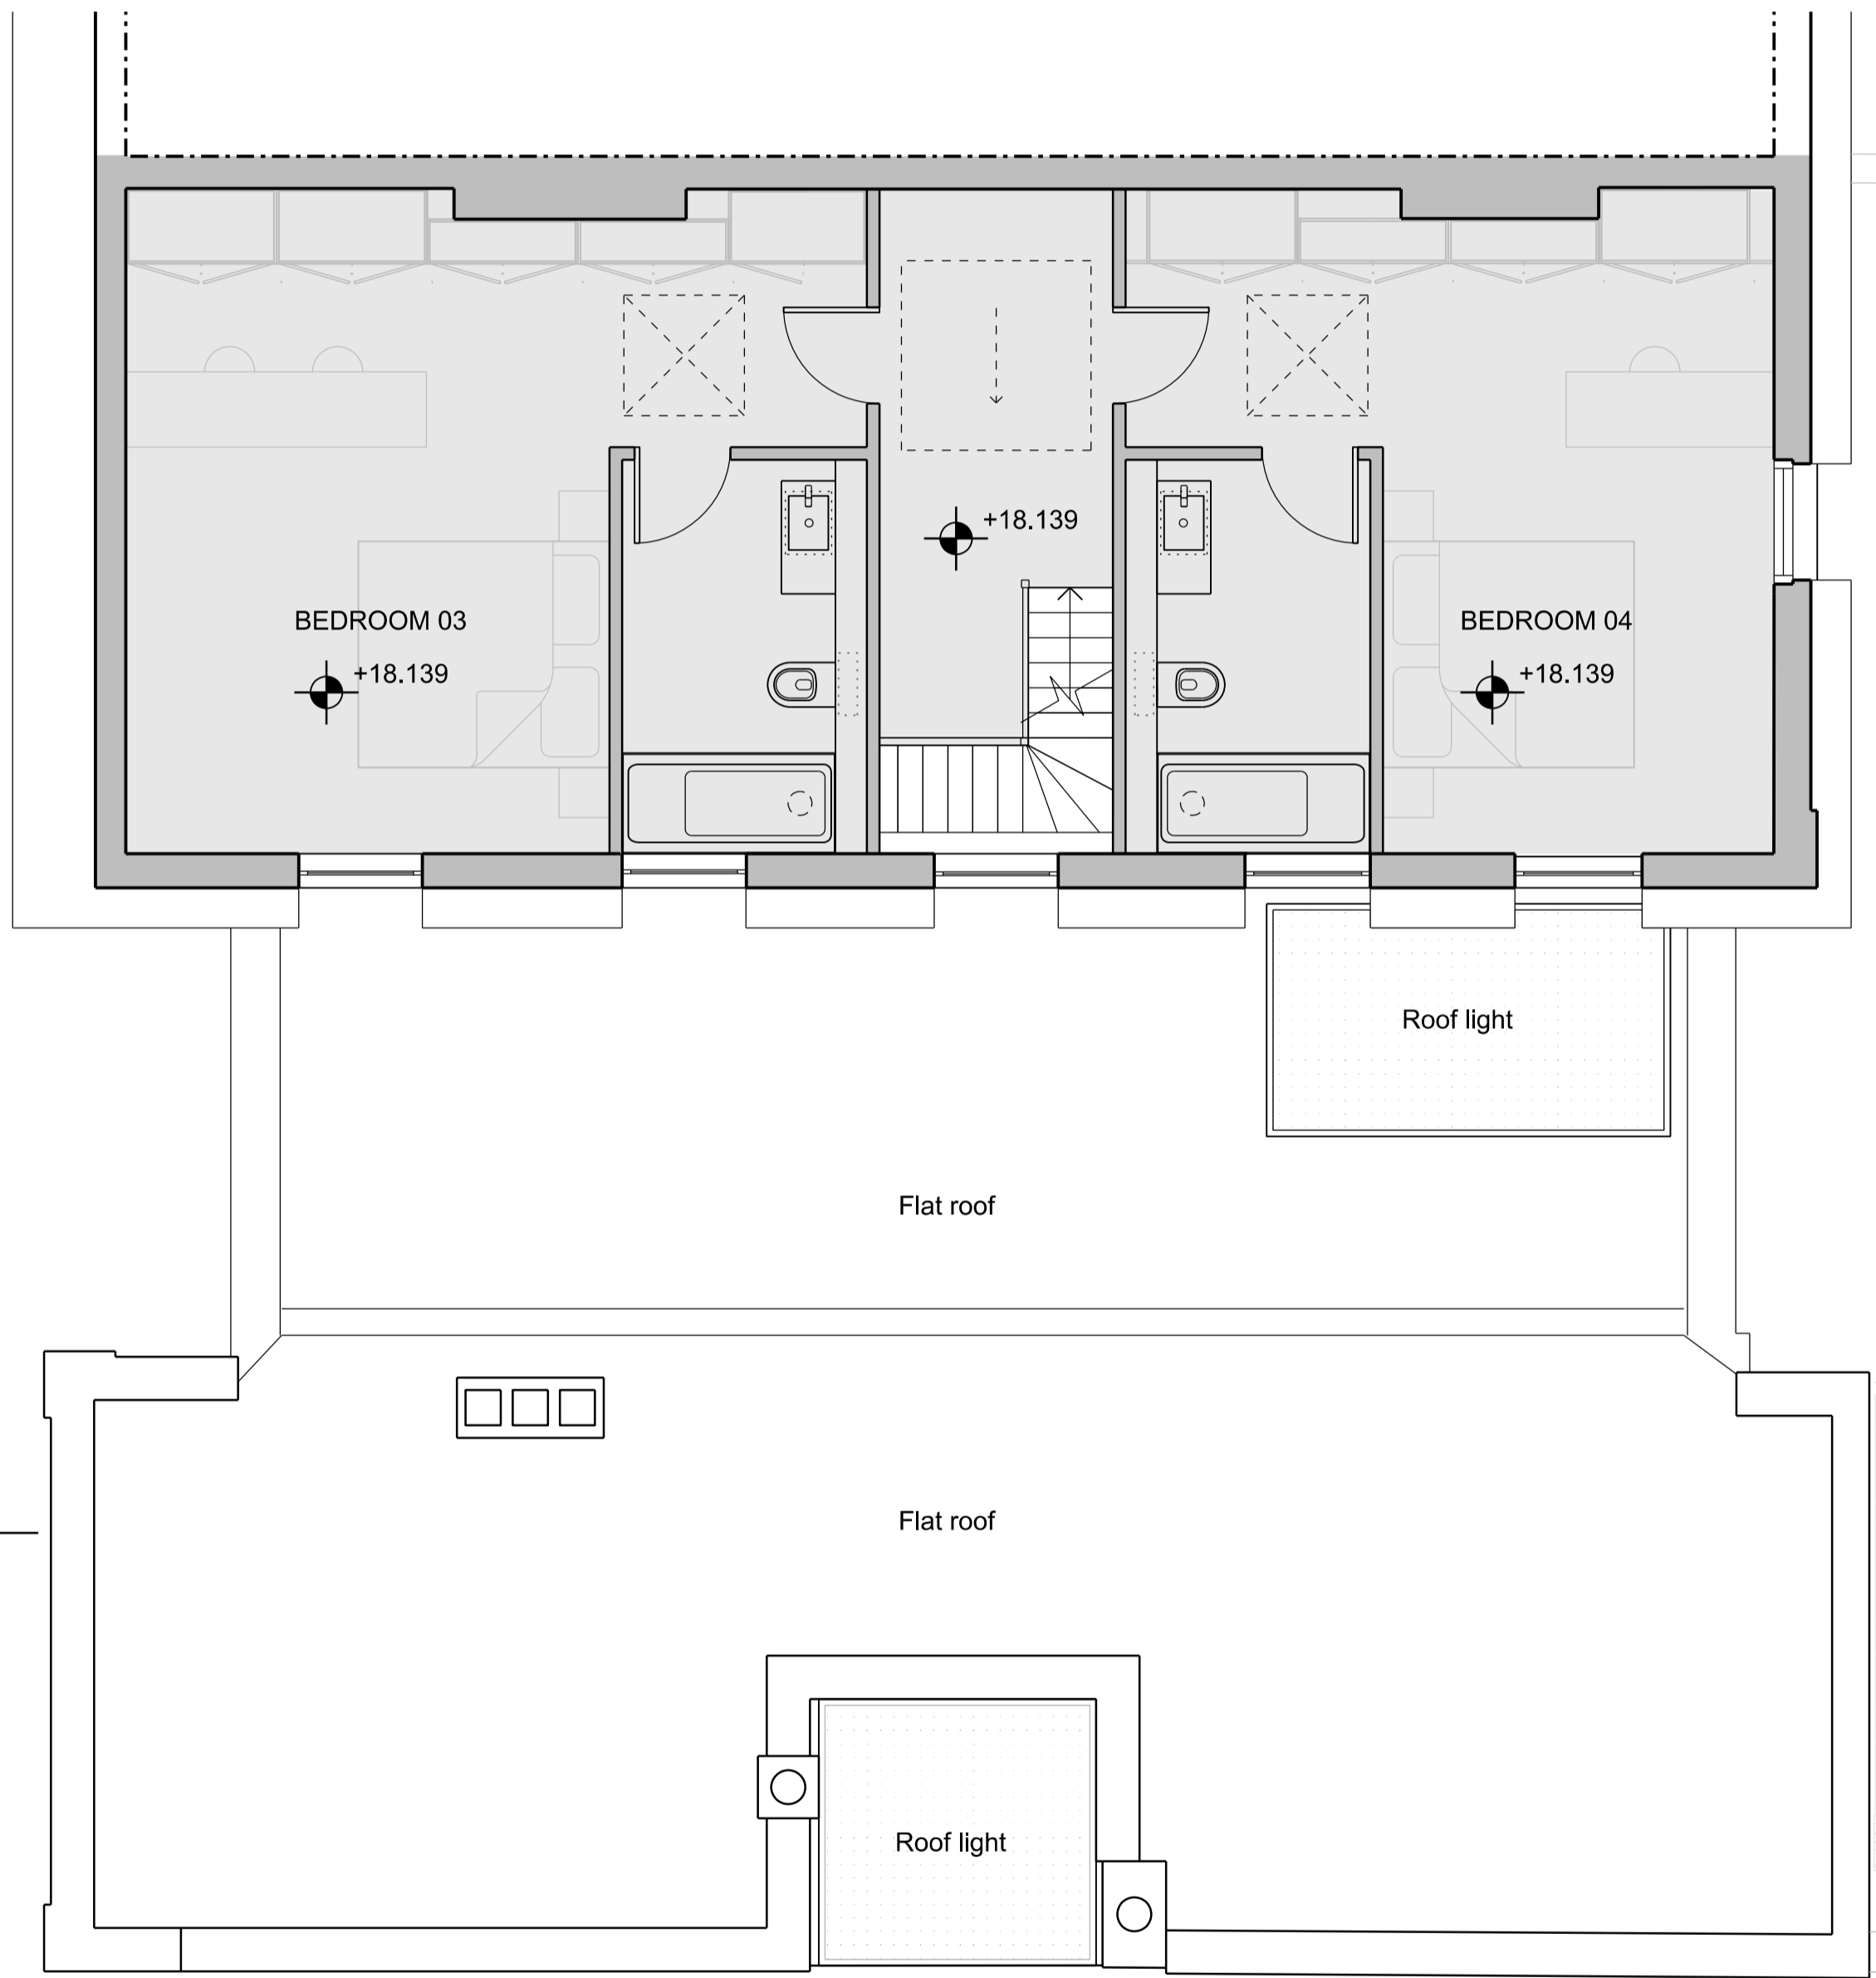

01 Proposed second floor plan
1:50

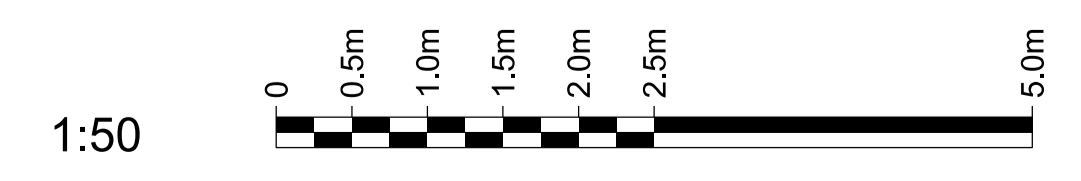




- General Notes
1. Dimensions are in millimetres unless stated otherwise.
 2. Levels are in metres AOD unless stated otherwise.
 3. Dimensions govern. Do not scale off drawing.
 4. All dimensions to be verified on site before proceeding.
 5. All discrepancies to be notified in writing to Make Limited.
- © Make Limited 2015

03	18.07.17	S.73 Minor amendment	KG
02	12.08.16	Planning submission	KG
01	18.07.16	For Pre-application	JC
00	30.06.16	For Pre-application	JC
Rev	Date	Reason For Issue	Chk

PLANNING
DRAWING STATUS

make
32 Cleveland Street,
London, W1T 4JY
tel +44 (0) 20 7636 5151
info@makearchitects.com
www.makearchitects.com

Client
Mr M Namaki
56 Cumberland Terrace
London
NW1 4HJ



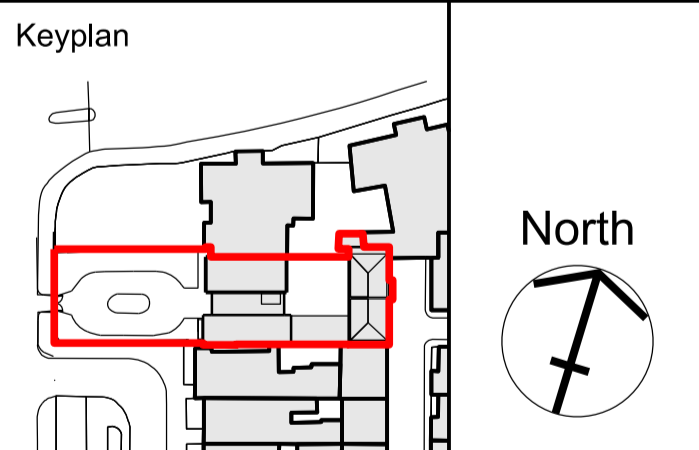


Project
Gloucester Lodge
Regents Park

Drawing Title
Proposed
Roof Plan

Scale Paper Size Date
1:50/ 100 @A1/ A3 10.07.15

Project No.	Draw No.	Rev No.
1202	PD2003	03

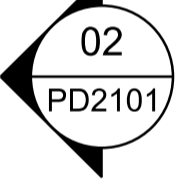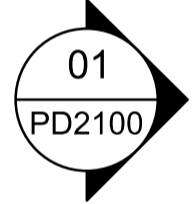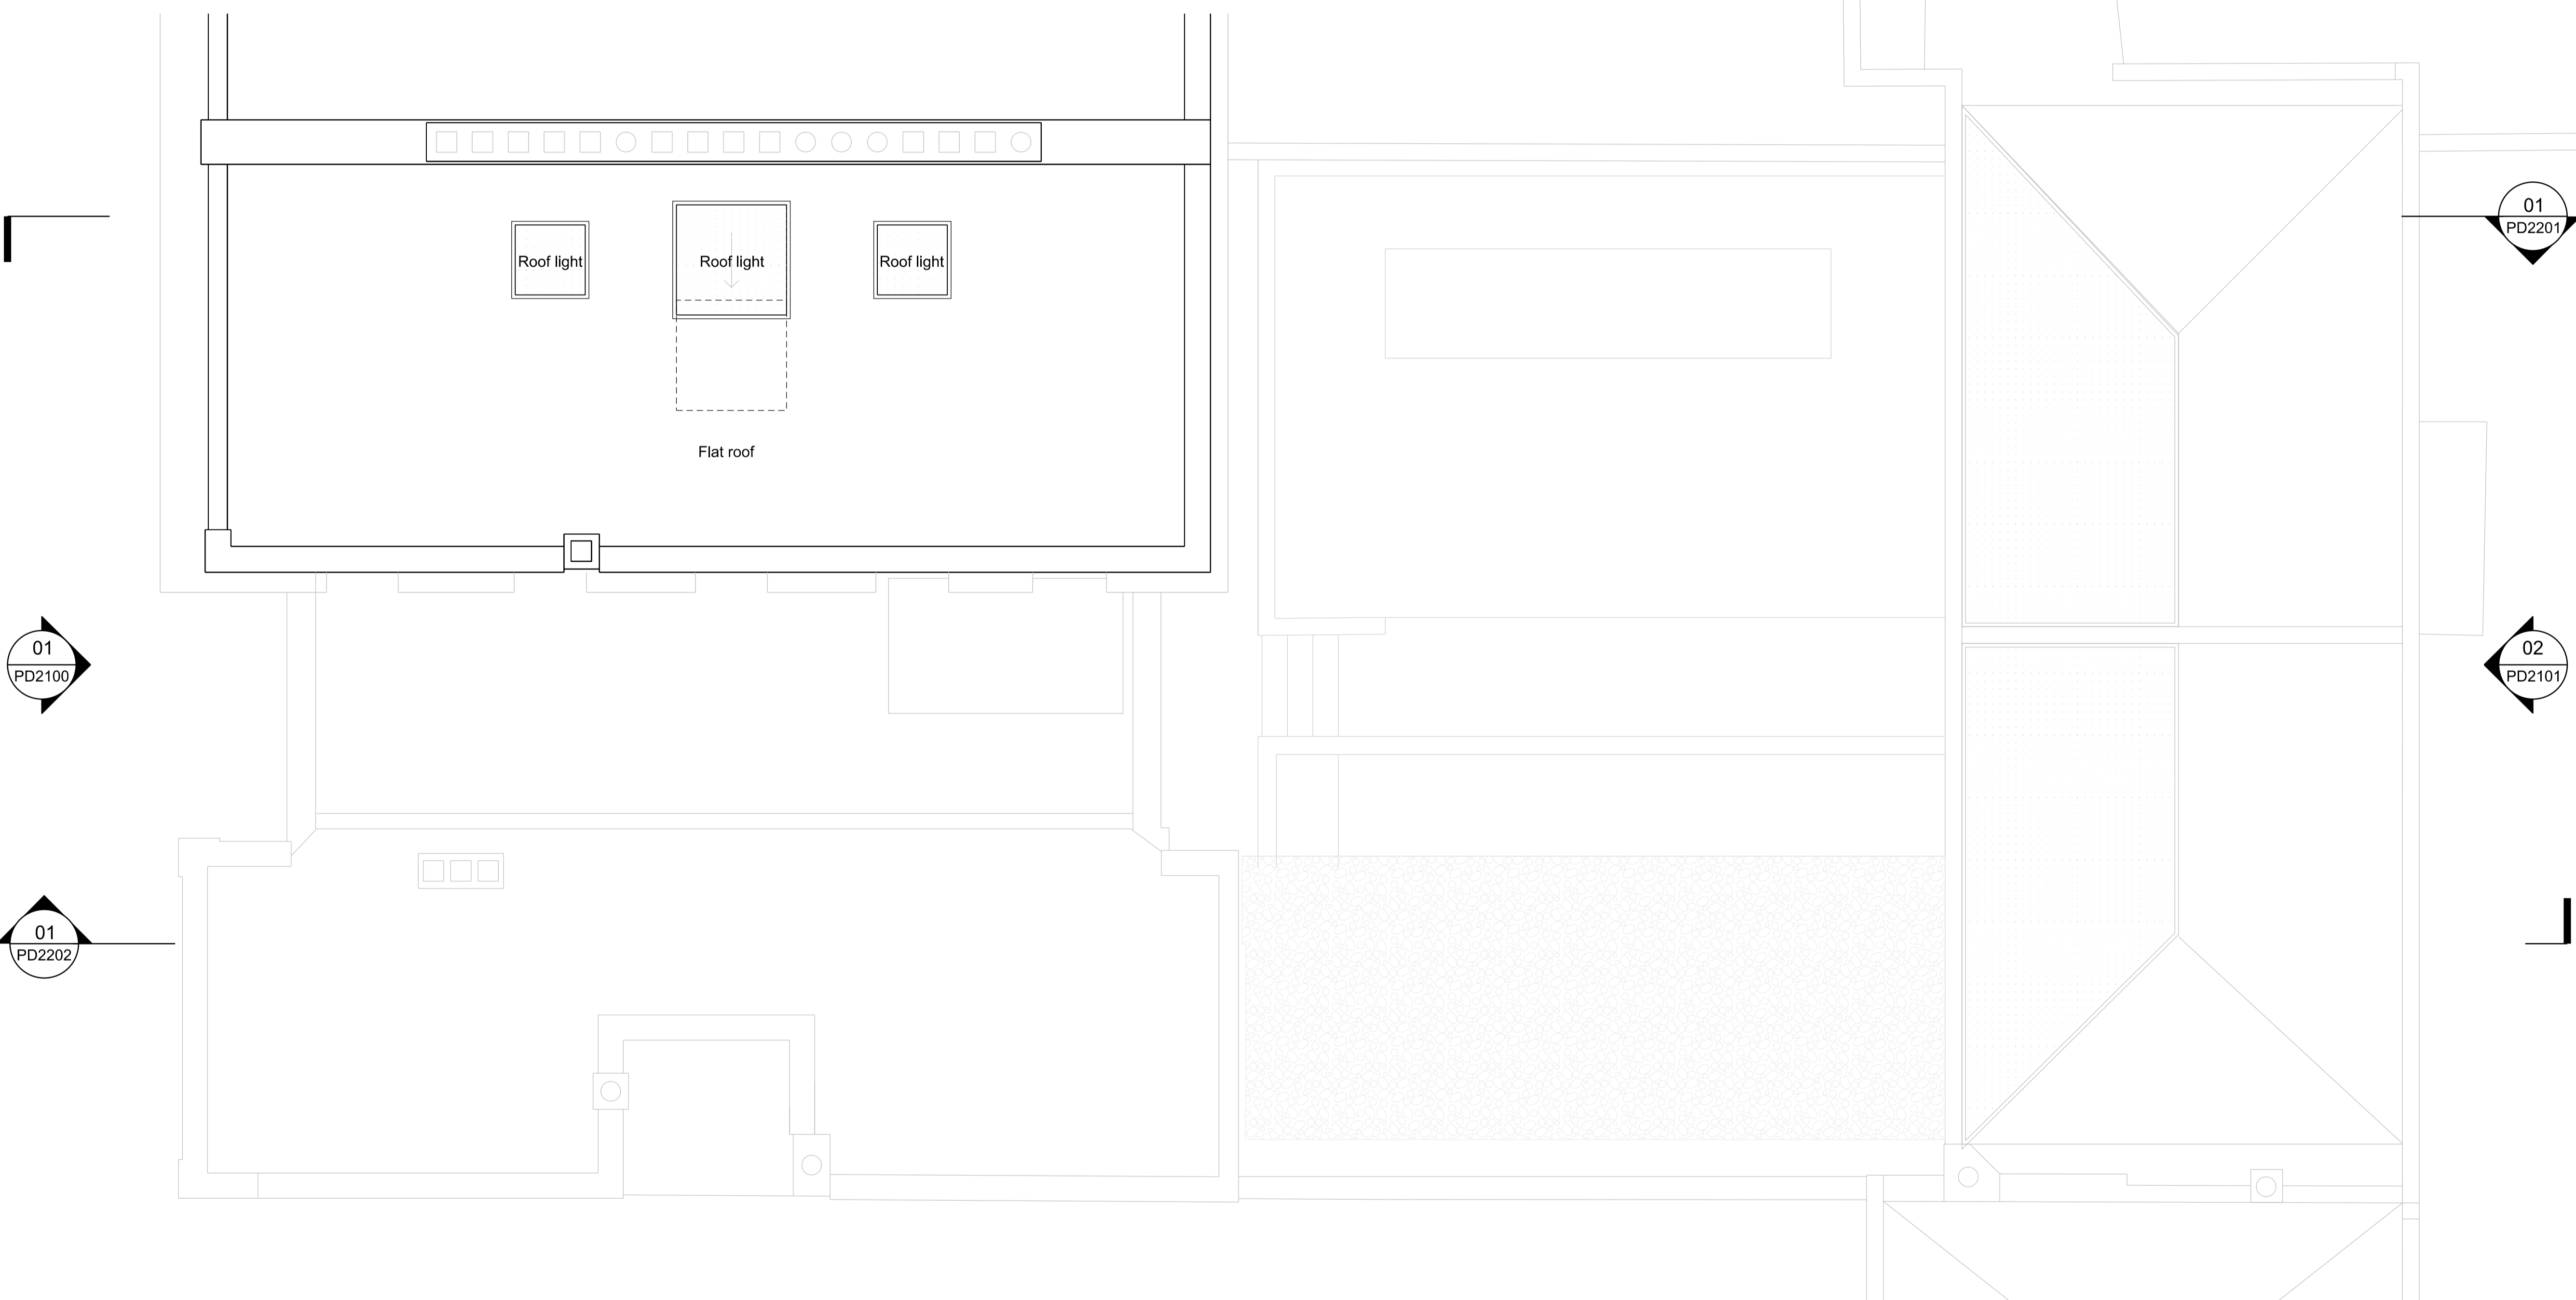

01 Proposed roof plan
1:50



- 01 PAINTED PLASTER
- 02 PAINTED BRICKWORK
- 03 BRICK
- 04 METAL
- 05 TILED ROOF
- 06 TIMBER SASH WINDOW
- 07 TIMBER
- 08 GLASS
- 09 STONE

General Notes

1. Dimensions are in millimetres unless stated otherwise.
2. Levels are in metres AOD unless stated otherwise.
3. Dimensions govern. Do not scale off drawing.
4. All dimensions to be verified on site before proceeding.
5. All discrepancies to be notified in writing to Make Limited.

© Make Limited 2015

02	18.07.17	S.73 Minor amendment	KG
01	12.08.16	Planning submission	KG
00	30.06.16	For Pre-application	JC
Rev	Date	Reason For Issue	Chk

PLANNING

DRAWING STATUS


make

32 Cleveland Street,
London, W1T 4JY

tel +44 (0) 20 7636 5151

info@makearchitects.com
www.makearchitects.com

Client
Mr M Namaki
56 Cumberland Terrace
London
NW1 4HJ

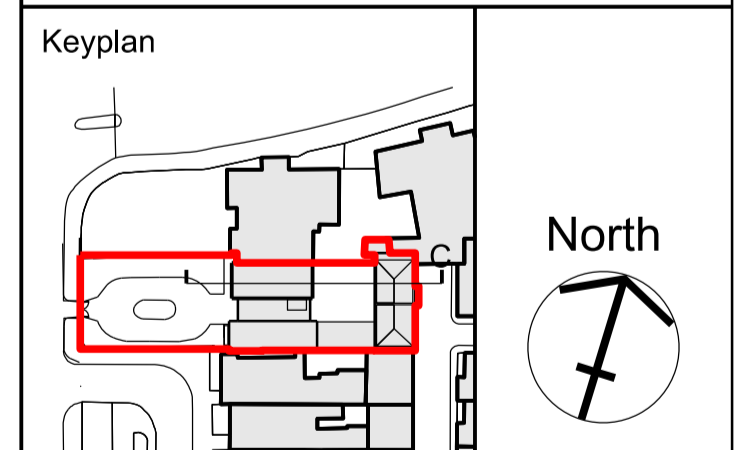

Project
Gloucester Lodge
Regents Park

Drawing Title
Proposed
Elevation 01

Scale Paper Size Date
1:50/100 @A1/ A3 10.07.15

Project No.	Draw No.	Rev No.
1202	PD2100	02



(AS PER EXISTING)

01 Proposed elevation A
1:50

1:50



- 01 PAINTED PLASTER
- 02 PAINTED BRICKWORK
- 03 BRICK
- 04 METAL
- 05 TILED ROOF
- 06 TIMBER SASH WINDOW
- 07 TIMBER
- 08 GLASS

General Notes

1. Dimensions are in millimetres unless stated otherwise.
2. Levels are in metres AOD unless stated otherwise.
3. Dimensions govern. Do not scale off drawing.
4. All dimensions to be verified on site before proceeding.
5. All discrepancies to be notified in writing to Make Limited.

© Make Limited 2015

02	18.07.17	S.73 Minor amendment	KG
01	12.08.16	Planning submission	KG
00	30.06.16	For Pre-application	JC
Rev	Date	Reason For Issue	Chk


PLANNING

DRAWING STATUS

make

32 Cleveland Street,
London, W1T 4JY
tel +44 (0) 20 7636 5151
info@makearchitects.com
www.makearchitects.com

Client
Mr M Namaki
56 Cumberland Terrace
London
NW1 4HJ

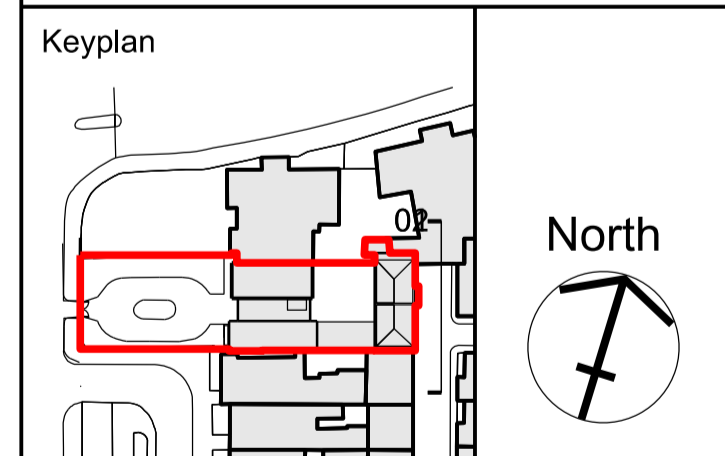


Project
Gloucester Lodge
Regents Park

Drawing Title
Proposed
Elevation 02

Scale	Paper Size	Date
1:50 / 100	@A1/ A3	10.07.15

Project No.	Draw No.	Rev No.
1202	PD2101	02

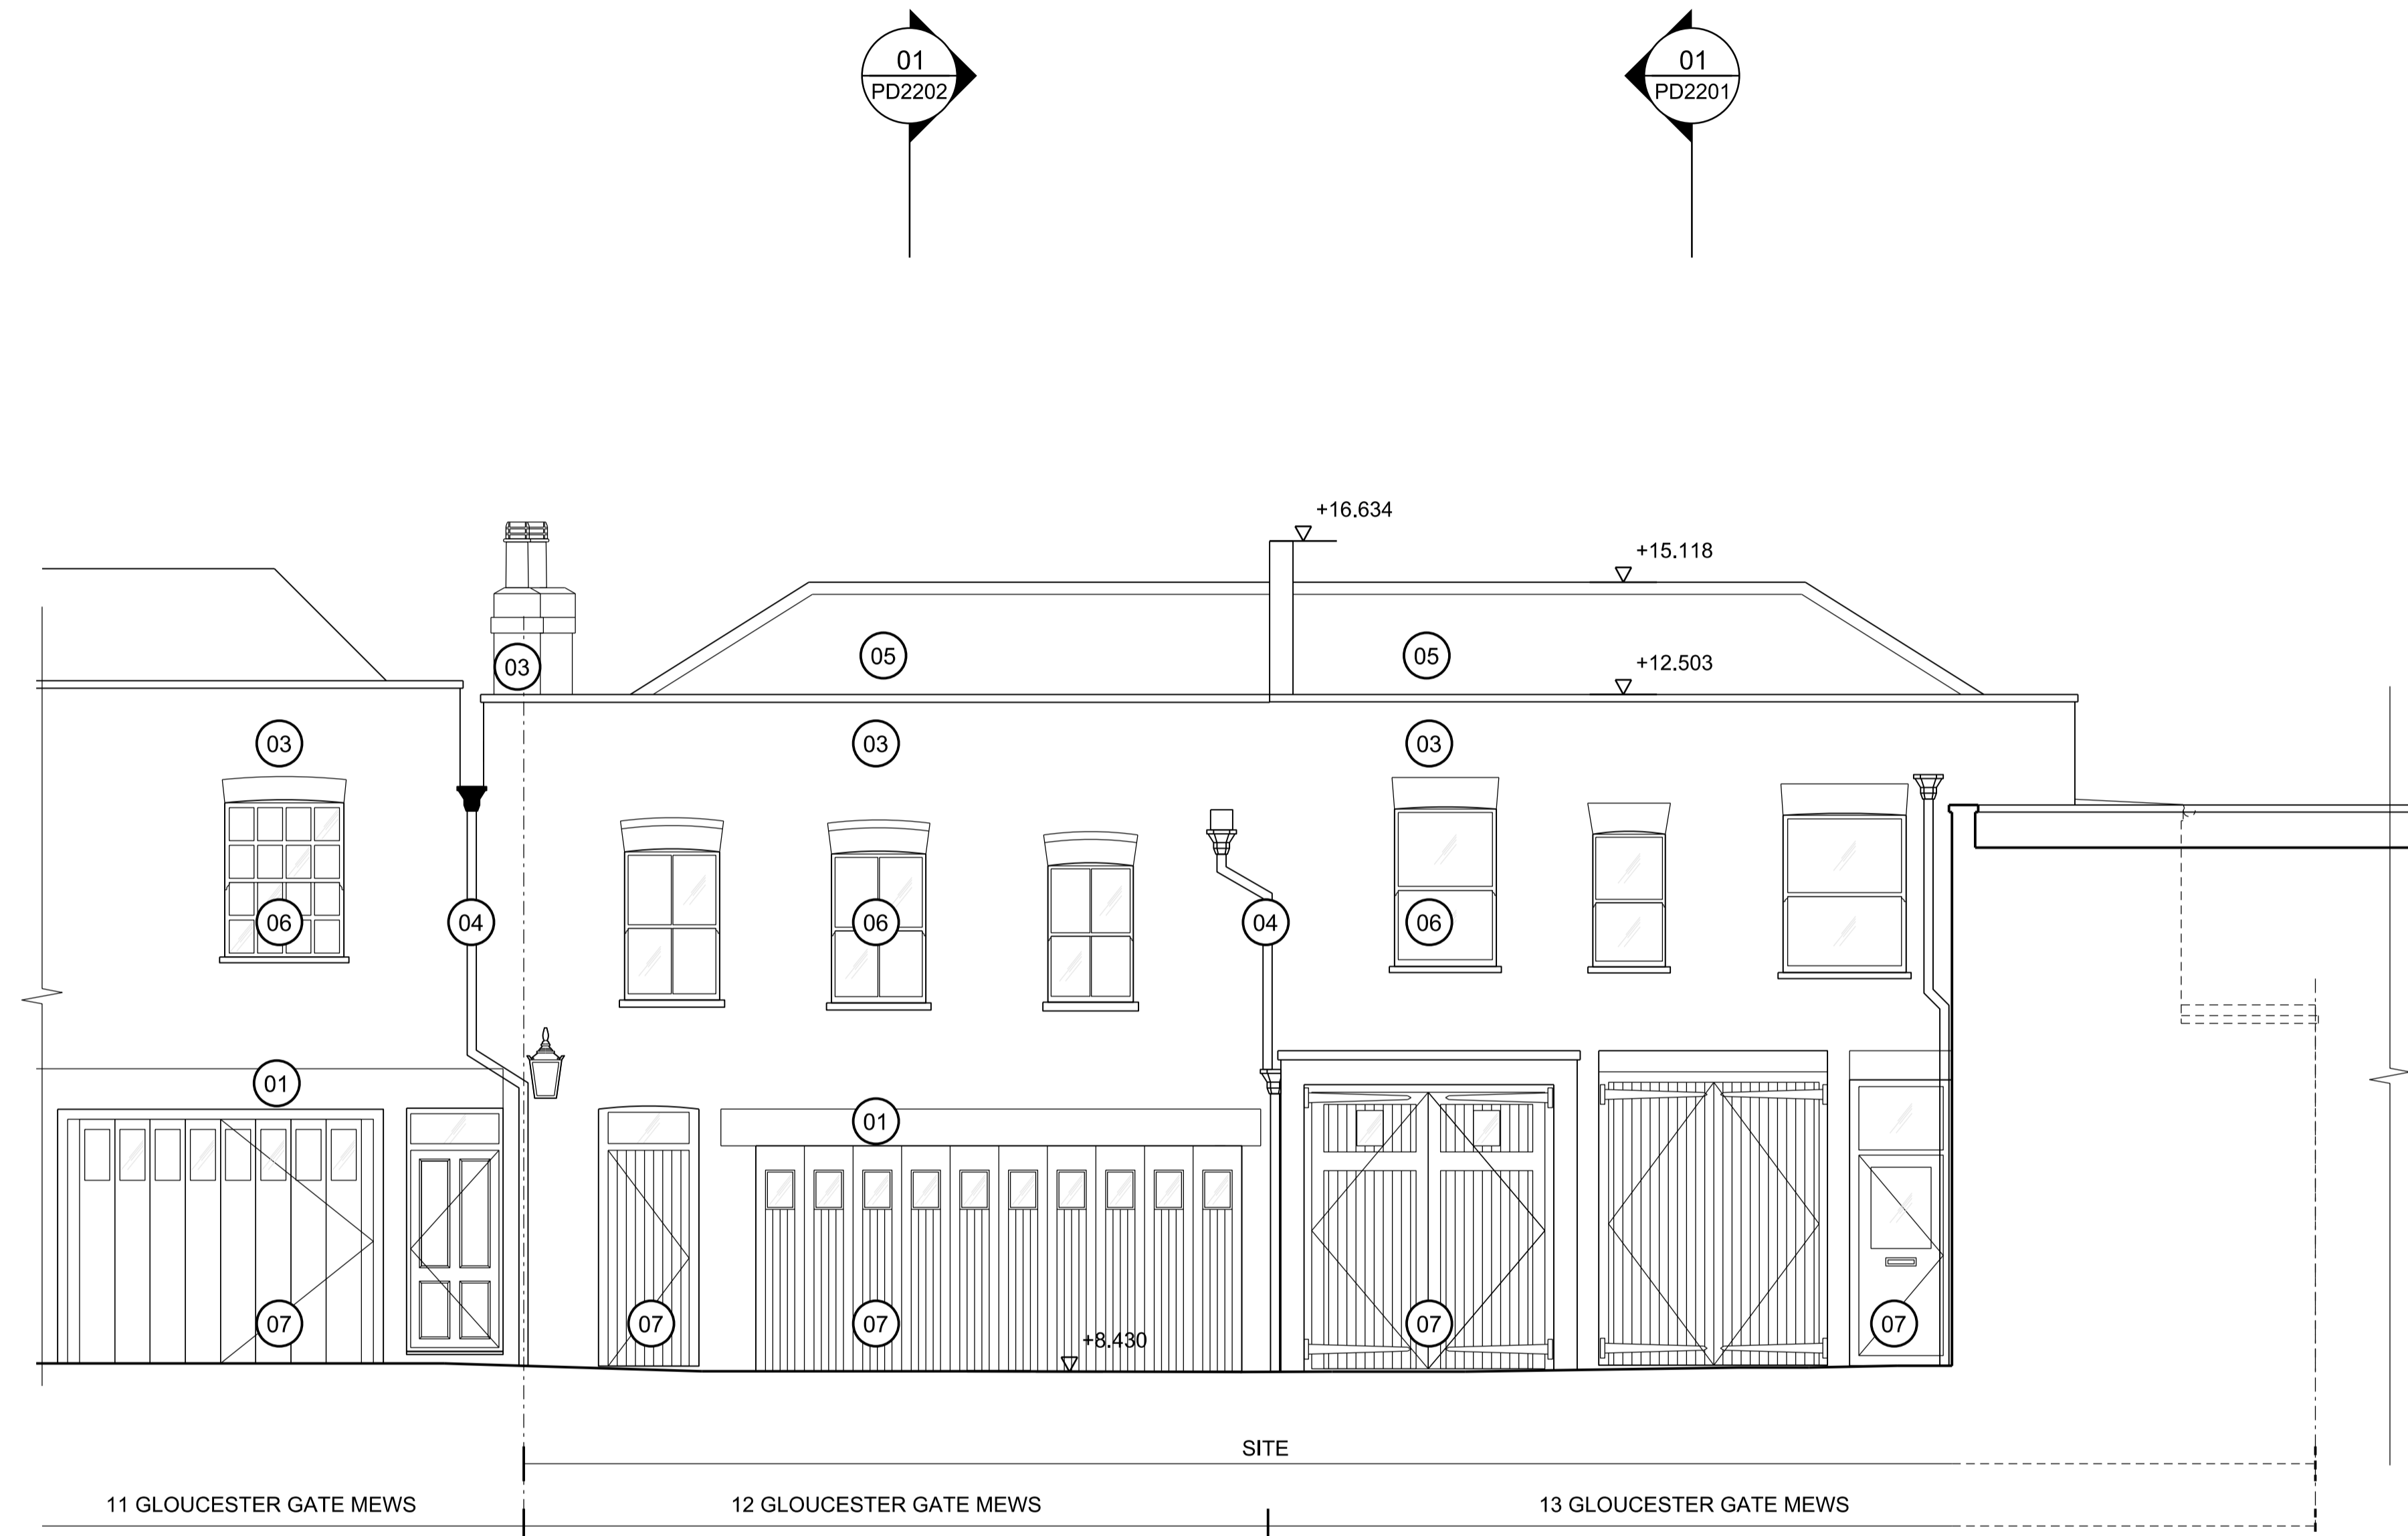

01 Proposed elevation 02
1:50

1:50



- 01 PAINTED PLASTER
- 02 PAINTED BRICKWORK
- 03 BRICK
- 04 METAL
- 05 TILED ROOF
- 06 TIMBER SASH WINDOW
- 07 TIMBER
- 08 GLASS

- General Notes
1. Dimensions are in millimetres unless stated otherwise.
 2. Levels are in metres AOD unless stated otherwise.
 3. Dimensions govern. Do not scale off drawing.
 4. All dimensions to be verified on site before proceeding.
 5. All discrepancies to be notified in writing to Make Limited.

© Make Limited 2015

02	18.07.17	S.73 Minor amendment	KG
01	12.08.16	Planning submission	KG
00	30.06.16	For Pre-application	JC
Rev	Date	Reason For Issue	Chk

PLANNING

DRAWING STATUS


make

32 Cleveland Street,
London, W1T 4JY

tel +44 (0) 20 7636 5151

info@makearchitects.com
www.makearchitects.com

Client
Mr M Namaki
56 Cumberland Terrace
London
NW1 4HJ

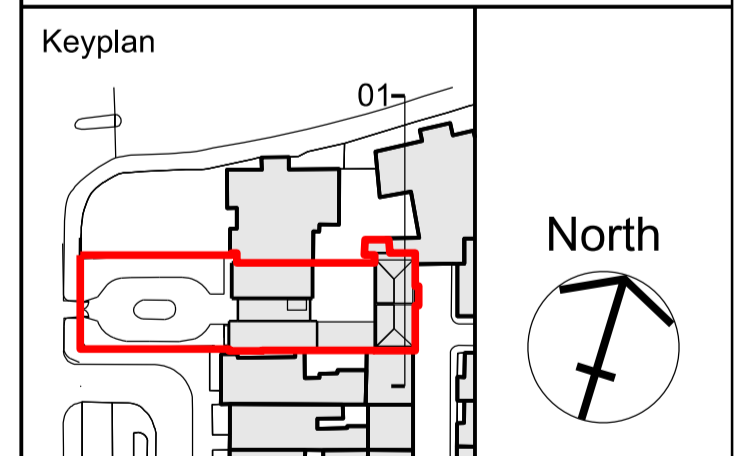

Project
Gloucester Lodge
Regents Park



Drawing Title
Proposed
Section E

Scale	Paper Size	Date
1:50 / 100	@A1/ A3	10.07.15









Project No.	Draw No.	Rev No.
1202	PD2200	02

01 Proposed section E

1:50

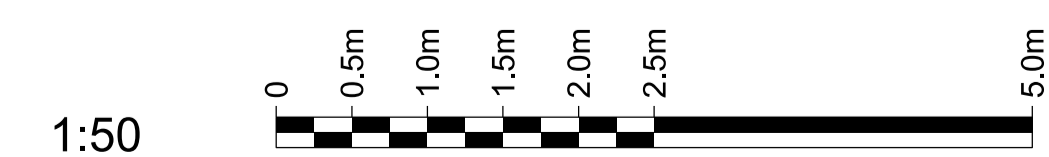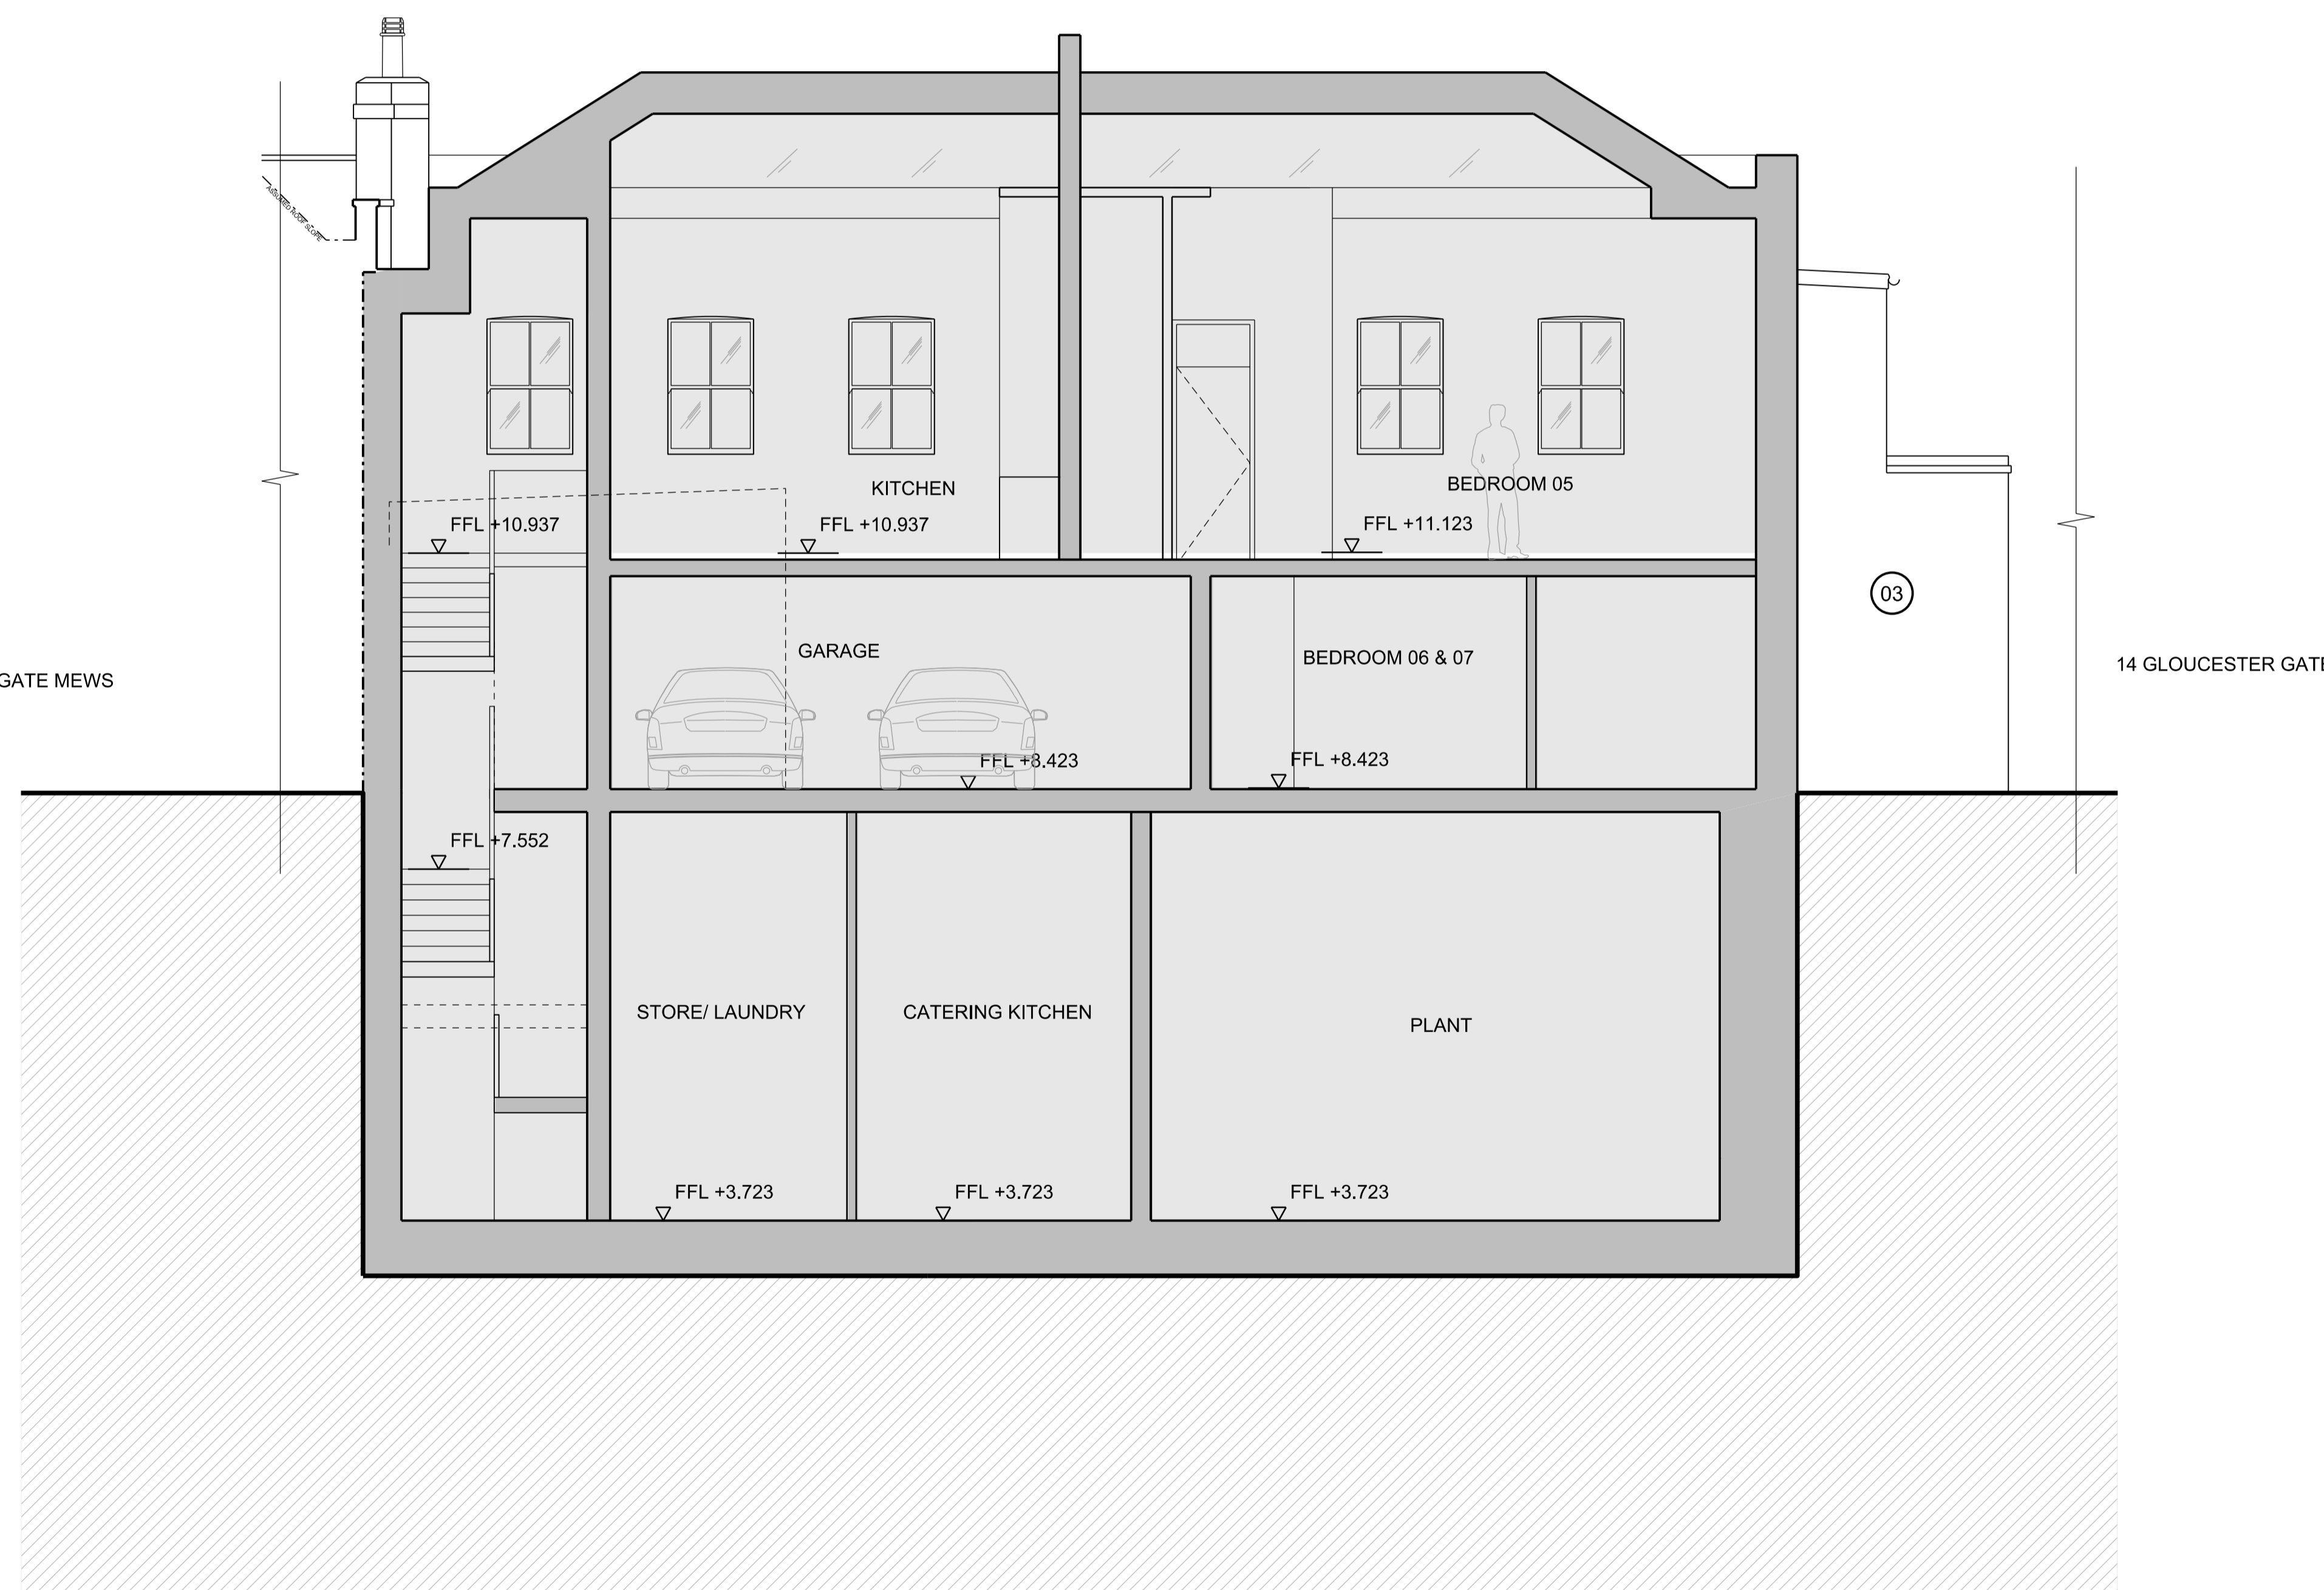

- 01 PAINTED PLASTER
- 02 PAINTED BRICKWORK
- 03 BRICK
- 04 METAL
- 05 TILED ROOF
- 06 TIMBER SASH WINDOW
- 07 TIMBER
- 08 GLASS
- 09 PLANTED TRELLIS

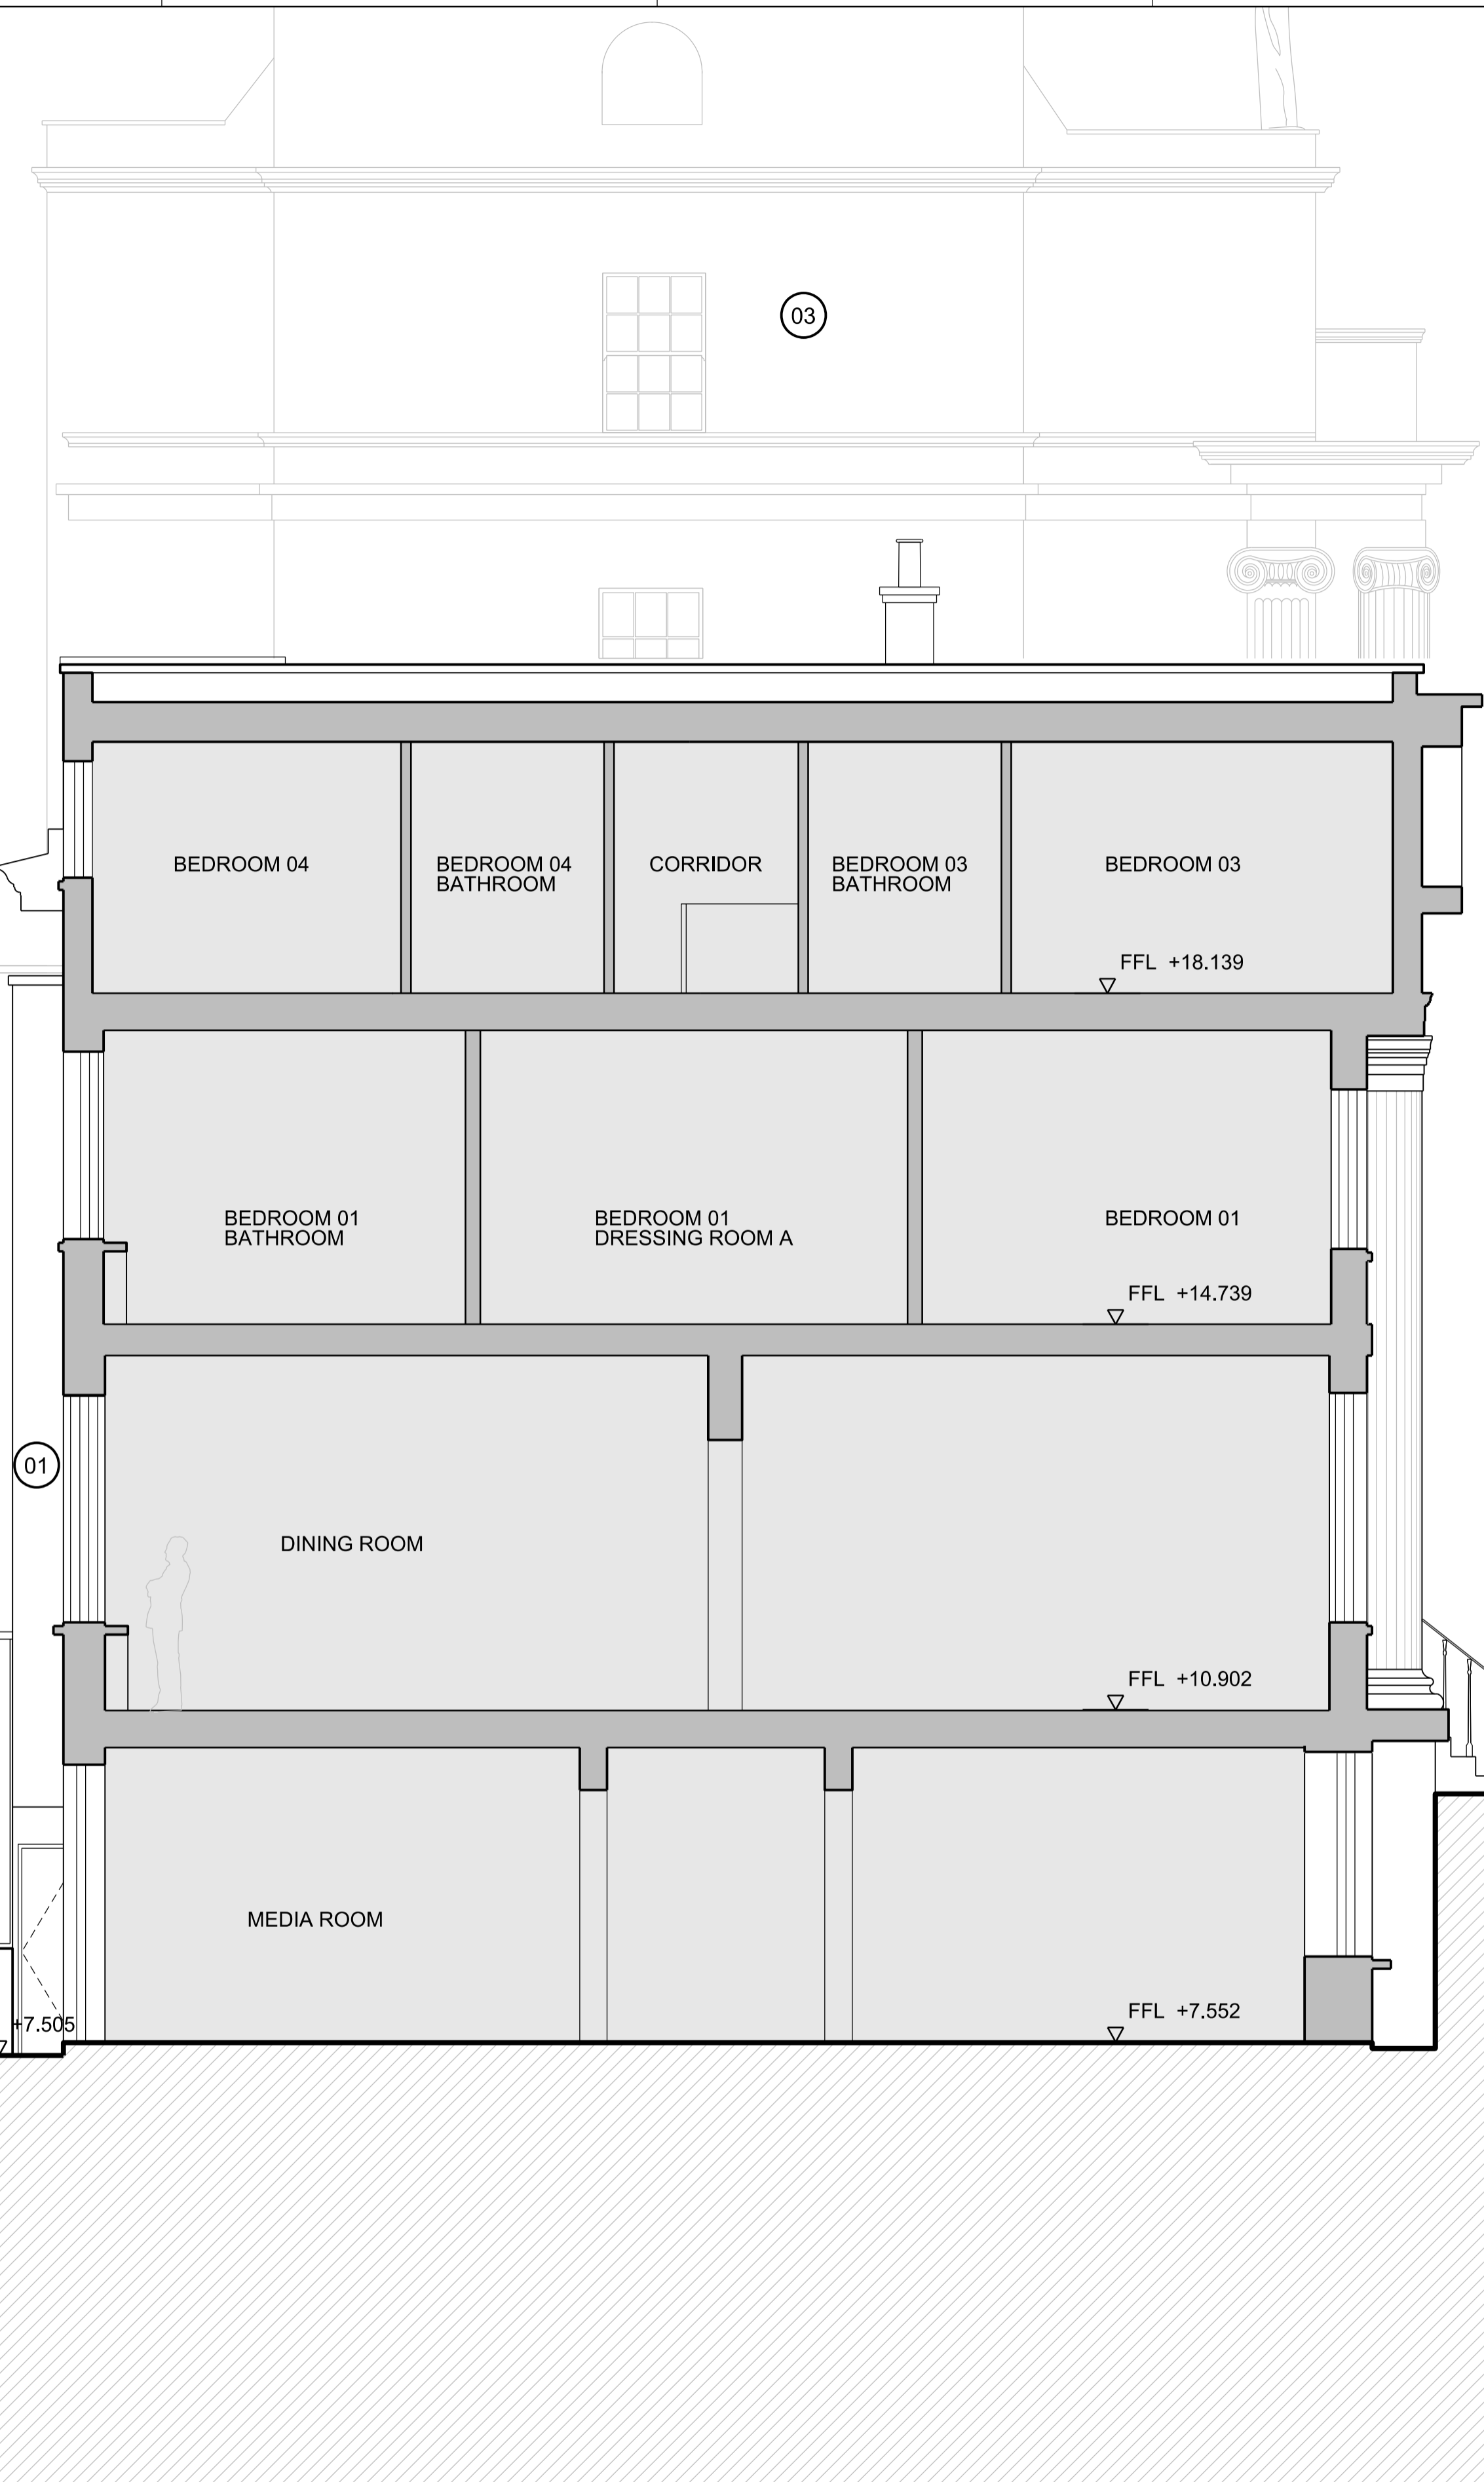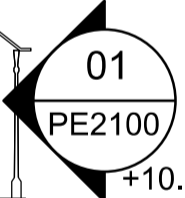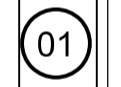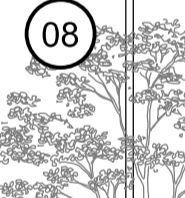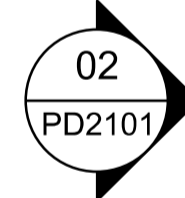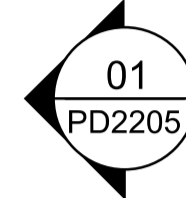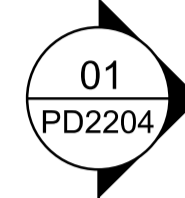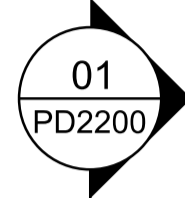

- General Notes
1. Dimensions are in millimetres unless stated otherwise.
 2. Levels are in metres AOD unless stated otherwise.
 3. Dimensions govern. Do not scale off drawing.
 4. All dimensions to be verified on site before proceeding.
 5. All discrepancies to be notified in writing to Make Limited.

© Make Limited 2015

04	18.07.17	S.73 Minor amendment	KG
03	07.10.16	Submission amendment	KG
02	12.08.16	Planning submission	KG
01	18.07.16	For Pre-application	JC
00	30.06.16	For Pre-application	JC
Rev	Date	Reason For Issue	Chk

PLANNING

DRAWING STATUS


make

32 Cleveland Street,
London, W1T 4JY

tel +44 (0) 20 7636 5151

info@makearchitects.com
www.makearchitects.com

Client
Mr M Namaki
56 Cumberland Terrace
London
NW1 4HJ

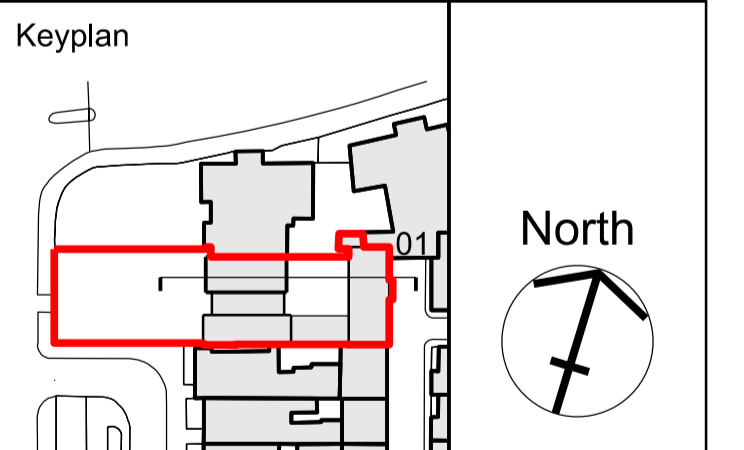


Project
Gloucester Lodge
Regents Park

Drawing Title
Proposed
Section B

Scale Paper Size Date
1:50 / 100 @A1/ A3 10.07.15

Project No. Draw No. Rev No.
1202 PD2201 04

01 Proposed section B

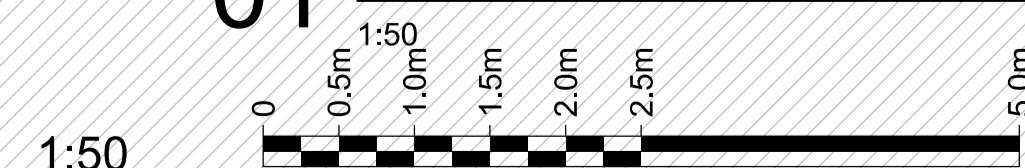

- 01 PAINTED PLASTER
- 02 PAINTED BRICKWORK
- 03 BRICK
- 04 METAL
- 05 TILED ROOF
- 06 TIMBER SASH WINDOW
- 07 TIMBER
- 08 GLASS

- General Notes
1. Dimensions are in millimetres unless stated otherwise.
 2. Levels are in metres AOD unless stated otherwise.
 3. Dimensions govern. Do not scale off drawing.
 4. All dimensions to be verified on site before proceeding.
 5. All discrepancies to be notified in writing to Make Limited.

© Make Limited 2015

Rev	Date	Reason For Issue	Chk
03	18.07.17	S.73 Minor amendment	KG
02	12.08.16	Planning submission	KG
01	18.07.16	For Pre-application	JC
00	30.06.16	For Pre-application	JC

PLANNING

DRAWING STATUS


make

32 Cleveland Street,
London, W1T 4JY

tel +44 (0) 20 7636 5151

info@makearchitects.com
www.makearchitects.com

Client
Mr M Namaki
56 Cumberland Terrace
London
NW1 4HJ

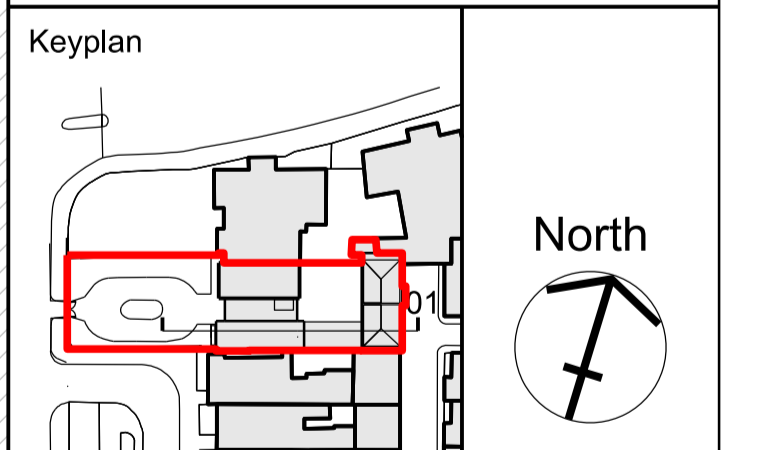


Project
Gloucester Lodge
Regents Park

Drawing Title
Proposed
Section A

Scale	Paper Size	Date
1:50/100	@A1/ A3	10.07.15

Project No.	Draw No.	Rev No.
1202	PD2202	03

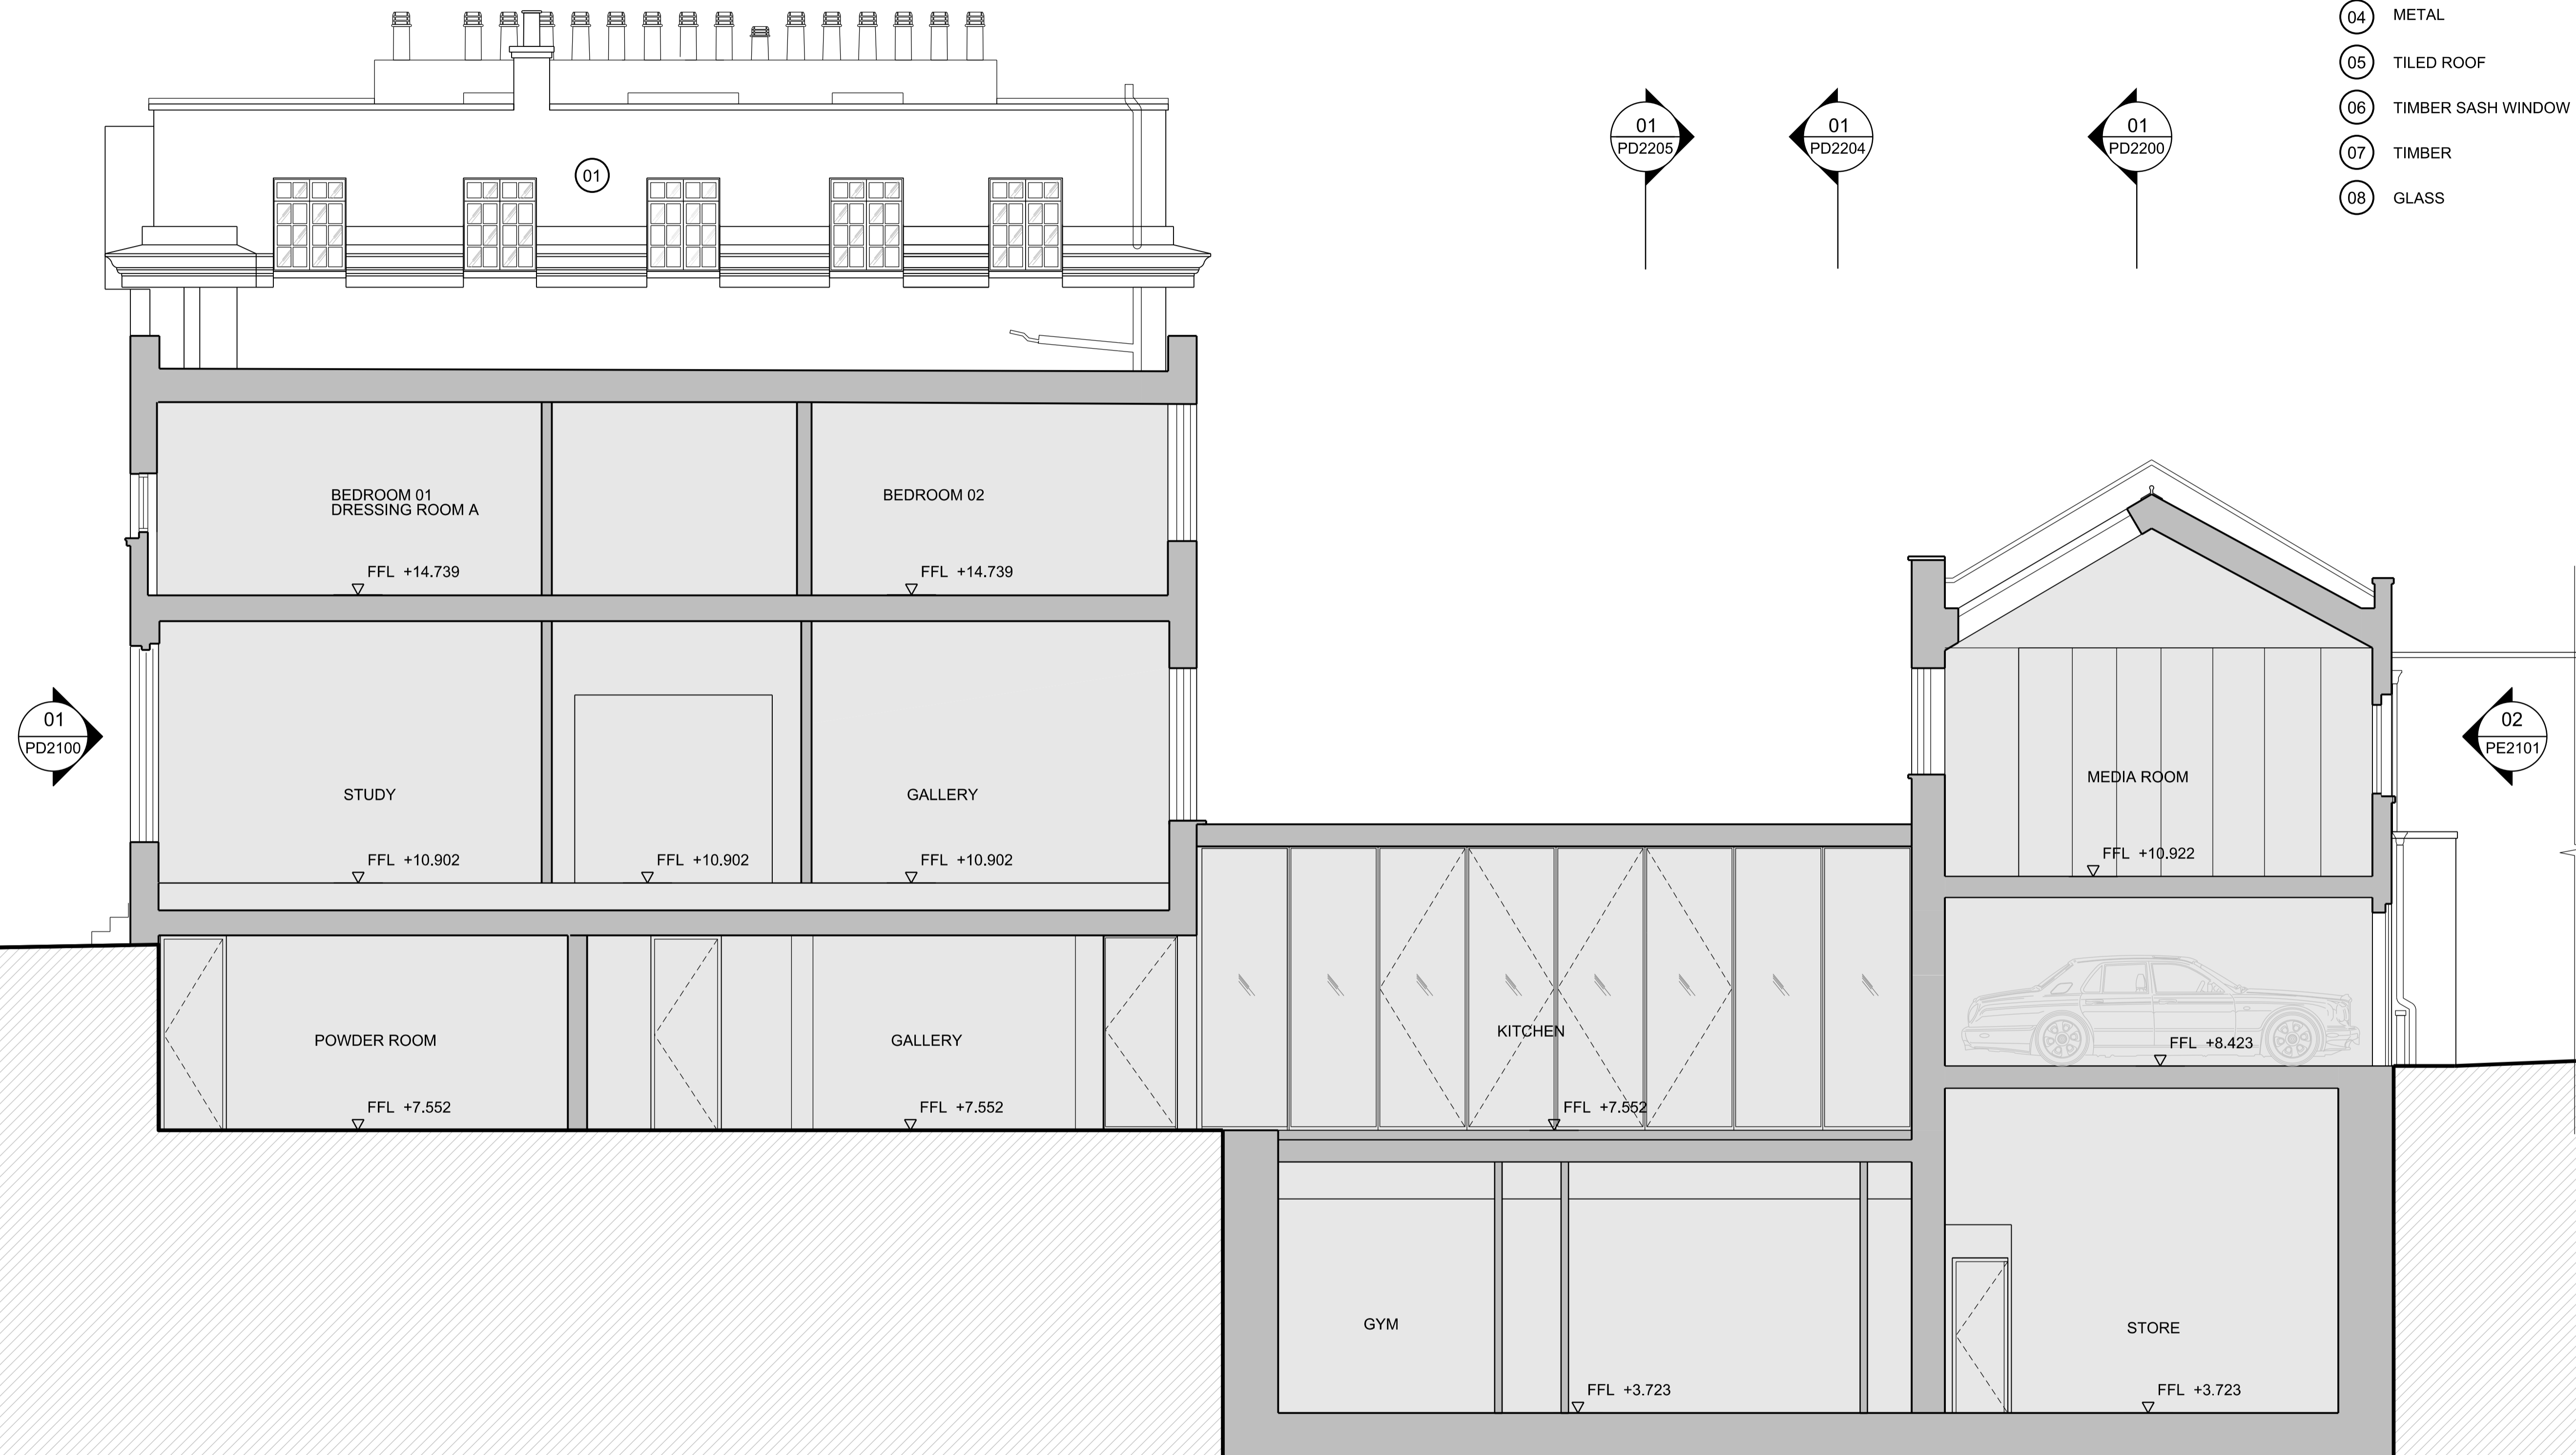

01 Proposed section A
1:50

- 01 PAINTED PLASTER
- 02 PAINTED BRICKWORK
- 03 BRICK
- 04 METAL
- 05 TILED ROOF
- 06 TIMBER SASH WINDOW
- 07 TIMBER
- 08 GLASS

- General Notes
1. Dimensions are in millimetres unless stated otherwise.
 2. Levels are in metres AOD unless stated otherwise.
 3. Dimensions govern. Do not scale off drawing.
 4. All dimensions to be verified on site before proceeding.
 5. All discrepancies to be notified in writing to Make Limited.

© Make Limited 2015



02	18.07.17	S.73 Minor amendment	KG
01	12.08.16	Planning submission	KG
00	30.06.16	For Pre-application	JC
Rev	Date	Reason For Issue	Chk

PLANNING

DRAWING STATUS


make

32 Cleveland Street,
London, W1T 4JY

tel +44 (0) 20 7636 5151

info@makearchitects.com
www.makearchitects.com

Client
Mr M Namaki
56 Cumberland Terrace
London
NW1 4HJ

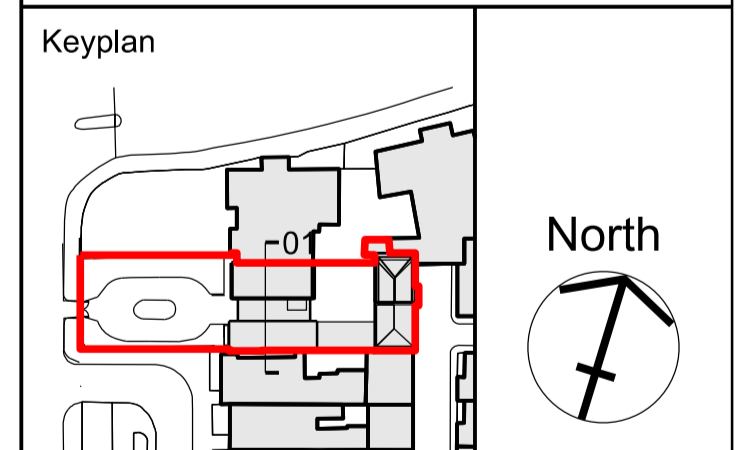

Project
Gloucester Lodge
Regents Park

Drawing Title
Proposed
Section C


Scale	Paper Size	Date
1:50 / 100	@A1/ A3	10.07.15

Project No.	Draw No.	Rev No.
1202	PD2203	02

01 Proposed section C
1:50

1:50



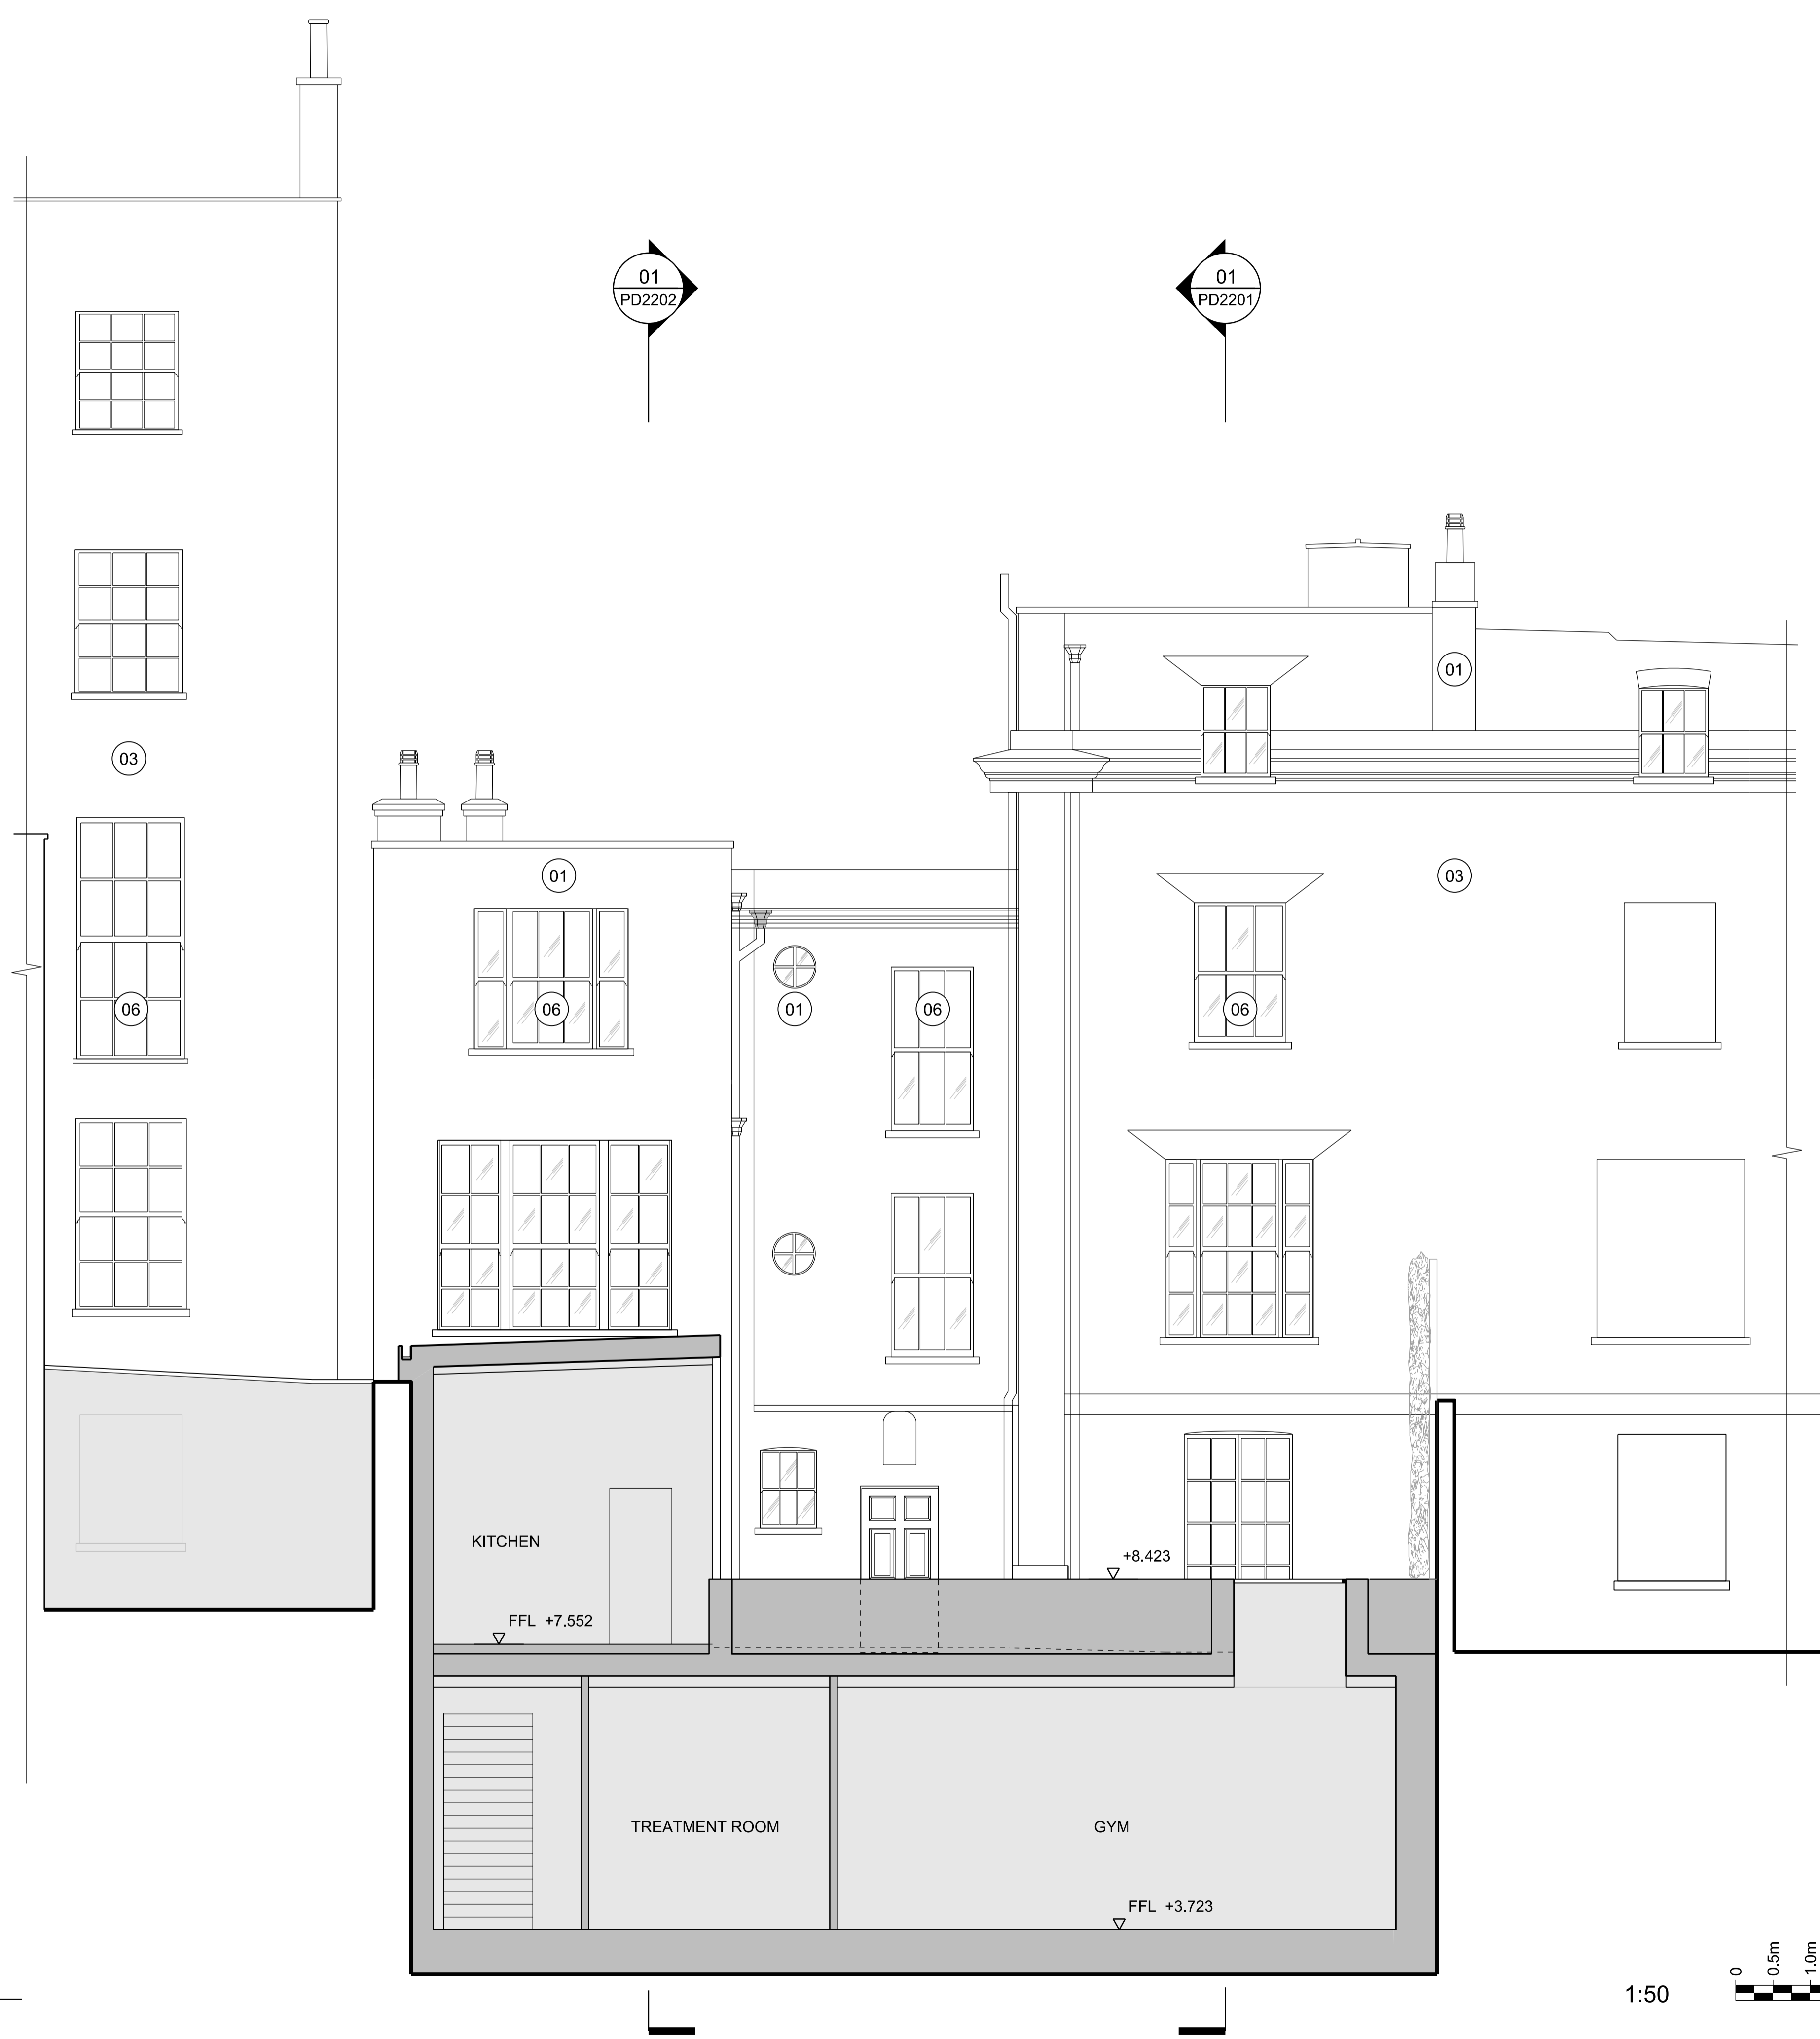

- 01 PAINTED PLASTER
- 02 PAINTED BRICKWORK
- 03 BRICK
- 04 METAL
- 05 TILED ROOF
- 06 TIMBER SASH WINDOW
- 07 TIMBER
- 08 GLASS

General Notes

1. Dimensions are in millimetres unless stated otherwise.
2. Levels are in metres AOD unless stated otherwise.
3. Dimensions govern. Do not scale off drawing.
4. All dimensions to be verified on site before proceeding.
5. All discrepancies to be notified in writing to Make Limited.

© Make Limited 2015

04	18.07.17	S.73 Minor amendment	KG
03	07.10.16	Submission amendment	KG
02	12.08.16	Planning submission	KG
01	18.07.16	For Pre-application	JC
00	30.06.16	For Pre-application	JC
Rev	Date	Reason For Issue	Chk

PLANNING

DRAWING STATUS


make

32 Cleveland Street,
London, W1T 4JY

tel +44 (0) 20 7636 5151

info@makearchitects.com
www.makearchitects.com

Client
Mr M Namaki
56 Cumberland Terrace
London
NW1 4HJ

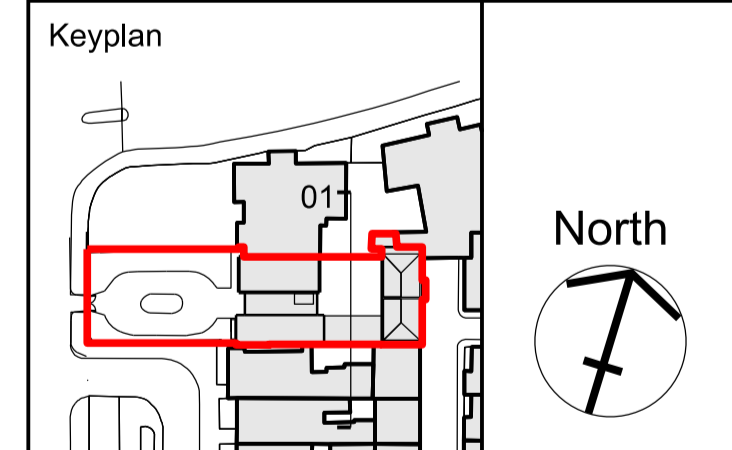


Project
Gloucester Lodge
Regents Park

Drawing Title
Proposed
Section F

Scale Paper Size Date
1:50 / 100 @A1/ A3 10.07.15

Project No.	Draw No.	Rev No.
1202	PD2204	04

01 Proposed section F
1:50

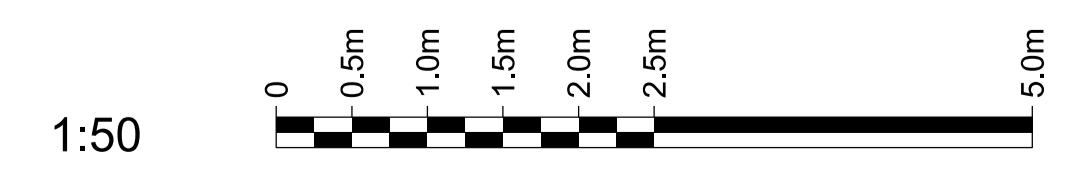

- 01 PAINTED PLASTER
- 02 PAINTED BRICKWORK
- 03 BRICK
- 04 METAL
- 05 TILED ROOF
- 06 TIMBER SASH WINDOW
- 07 TIMBER
- 08 GLASS
- 09 PLANTED TRELLIS

- General Notes
1. Dimensions are in millimetres unless stated otherwise.
 2. Levels are in metres AOD unless stated otherwise.
 3. Dimensions govern. Do not scale off drawing.
 4. All dimensions to be verified on site before proceeding.
 5. All discrepancies to be notified in writing to Make Limited.

© Make Limited 2015

07	18.07.17	S.73 Minor amendment	KG
06	16.11.16	Planning submission	KG
05	04.11.16	Planning submission	KG
04	02.11.16	Planning submission	KG
03	28.10.16	Planning submission	KG
02	12.08.16	Planning submission	KG
01	18.07.16	For Pre-application	JC
00	30.06.16	For Pre-application	JC
Rev	Date	Reason For Issue	Chk

PLANNING

DRAWING STATUS


make

32 Cleveland Street,
London, W1T 4JY

tel +44 (0) 20 7636 5151

info@makearchitects.com
www.makearchitects.com

Client
Mr M Namaki
56 Cumberland Terrace
London
NW1 4HJ

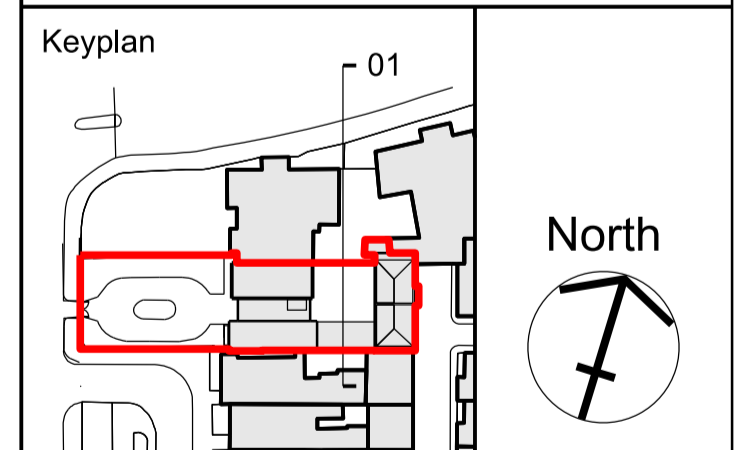

Project
Gloucester Lodge
Regents Park


Drawing Title
Proposed
Section D

Scale Paper Size Date
1:50 / 100 @A1/ A3 10.07.15

Project No.	Draw No.	Rev No.
1202	PD2205	07

01
PD2201

01
PD2202

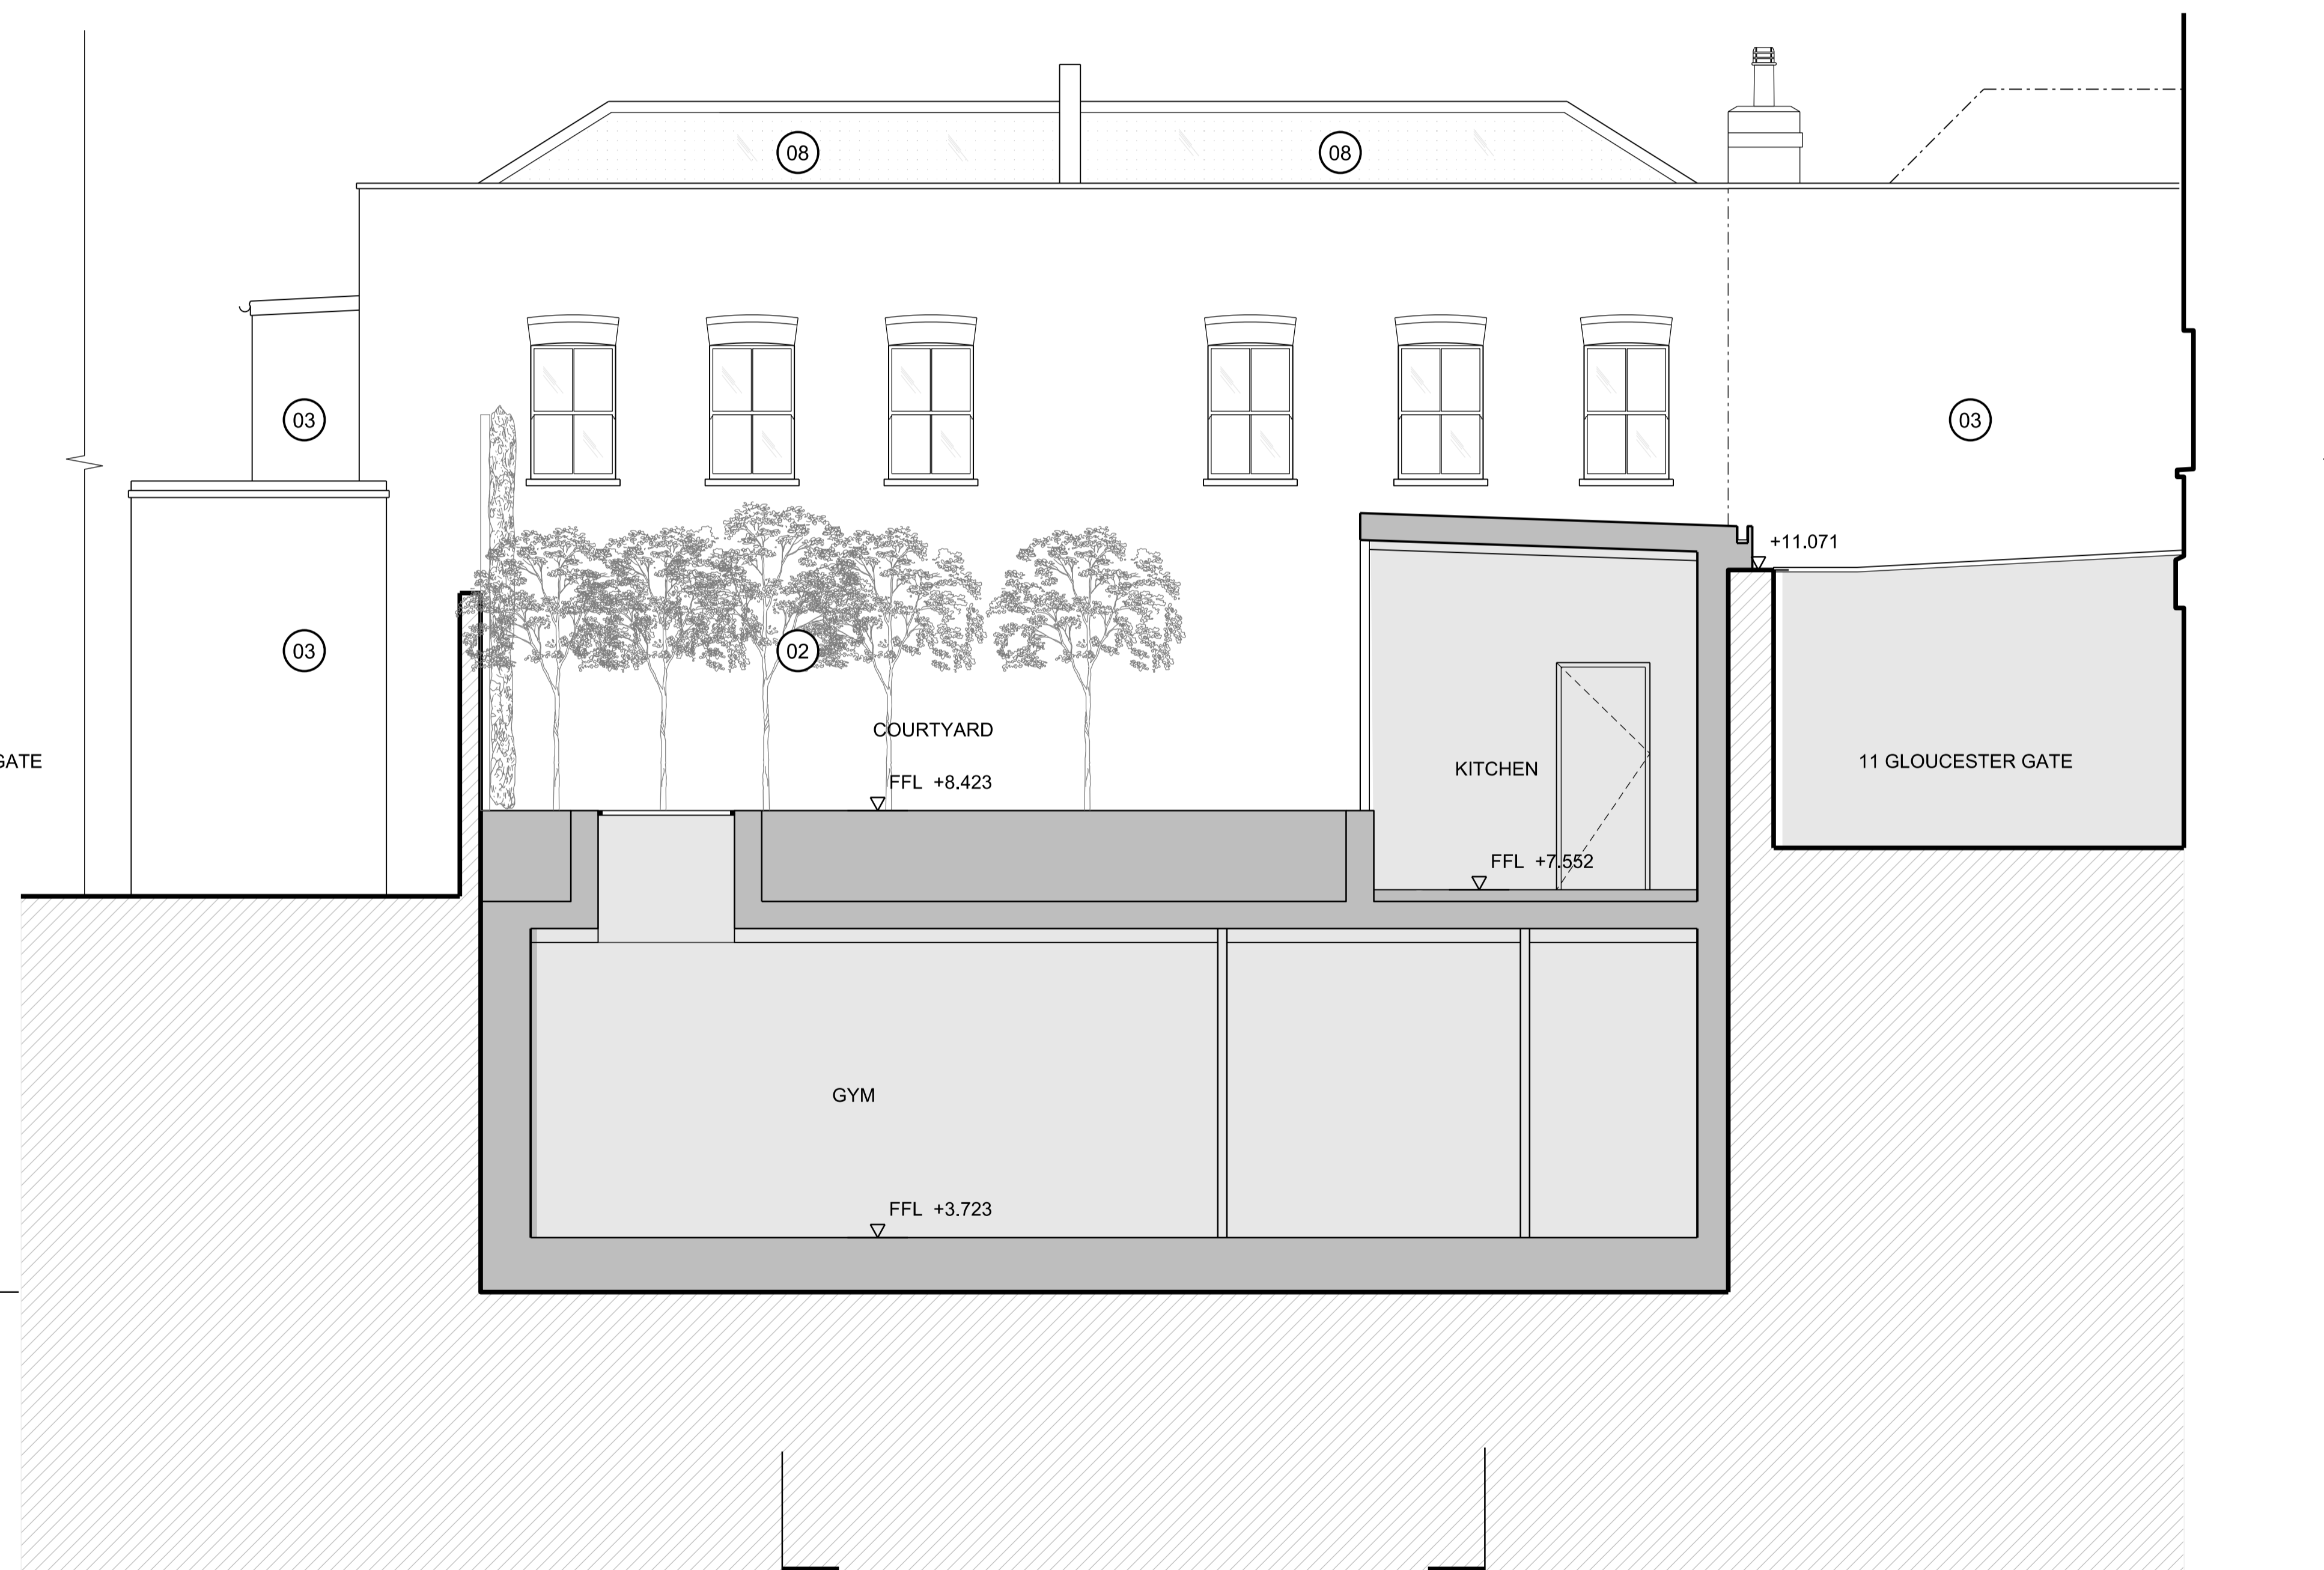

01 Proposed section D
1:50

1:50

