

- 01 PAINTED PLASTER
- 02 PAINTED BRICKWORK
- 03 BRICK
- 04 METAL
- 05 TILED ROOF
- 06 TIMBER SASH WINDOW
- 07 TIMBER
- 08 GLASS
- 09 PLANTED TRELLIS

General Notes

1. Dimensions are in millimetres unless stated otherwise.
2. Levels are in metres AOD unless stated otherwise.
3. Dimensions govern. Do not scale off drawing.
4. All dimensions to be verified on site before proceeding.
5. All discrepancies to be notified in writing to Make Limited.

© Make Limited 2015

01	24.04.17	Pre-application discussions	KG
00	21.03.17	Pre-application discussions	KG
Rev	Date	Reason For Issue	Chk

DRAFT 170531

DRAWING STATUS


make

32 Cleveland Street,
London, W1T 4JY

tel +44 (0) 20 7636 5151

info@makearchitects.com
www.makearchitects.com

Client
Mr M Namaki
56 Cumberland Terrace
London
NW1 4HJ

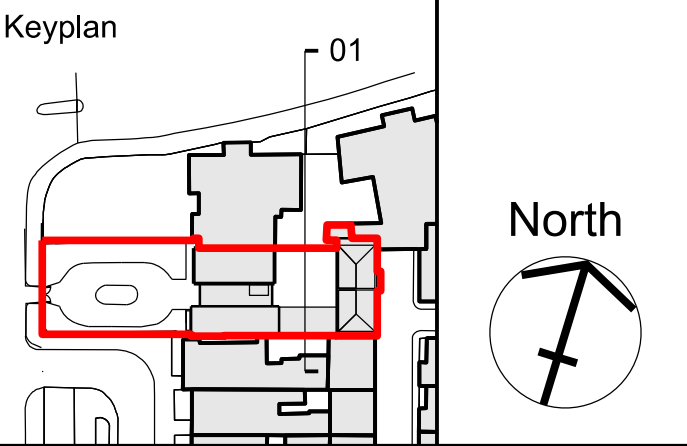

Project
Gloucester Lodge
Regents Park


Drawing Title
Proposed
Section D

Scale 1:50/ 100 Paper Size @A1/ A3 Date 09.09.16


Project No.	Draw No.	Rev No.
1202	PE2205	01

01 Proposed section D


1:50

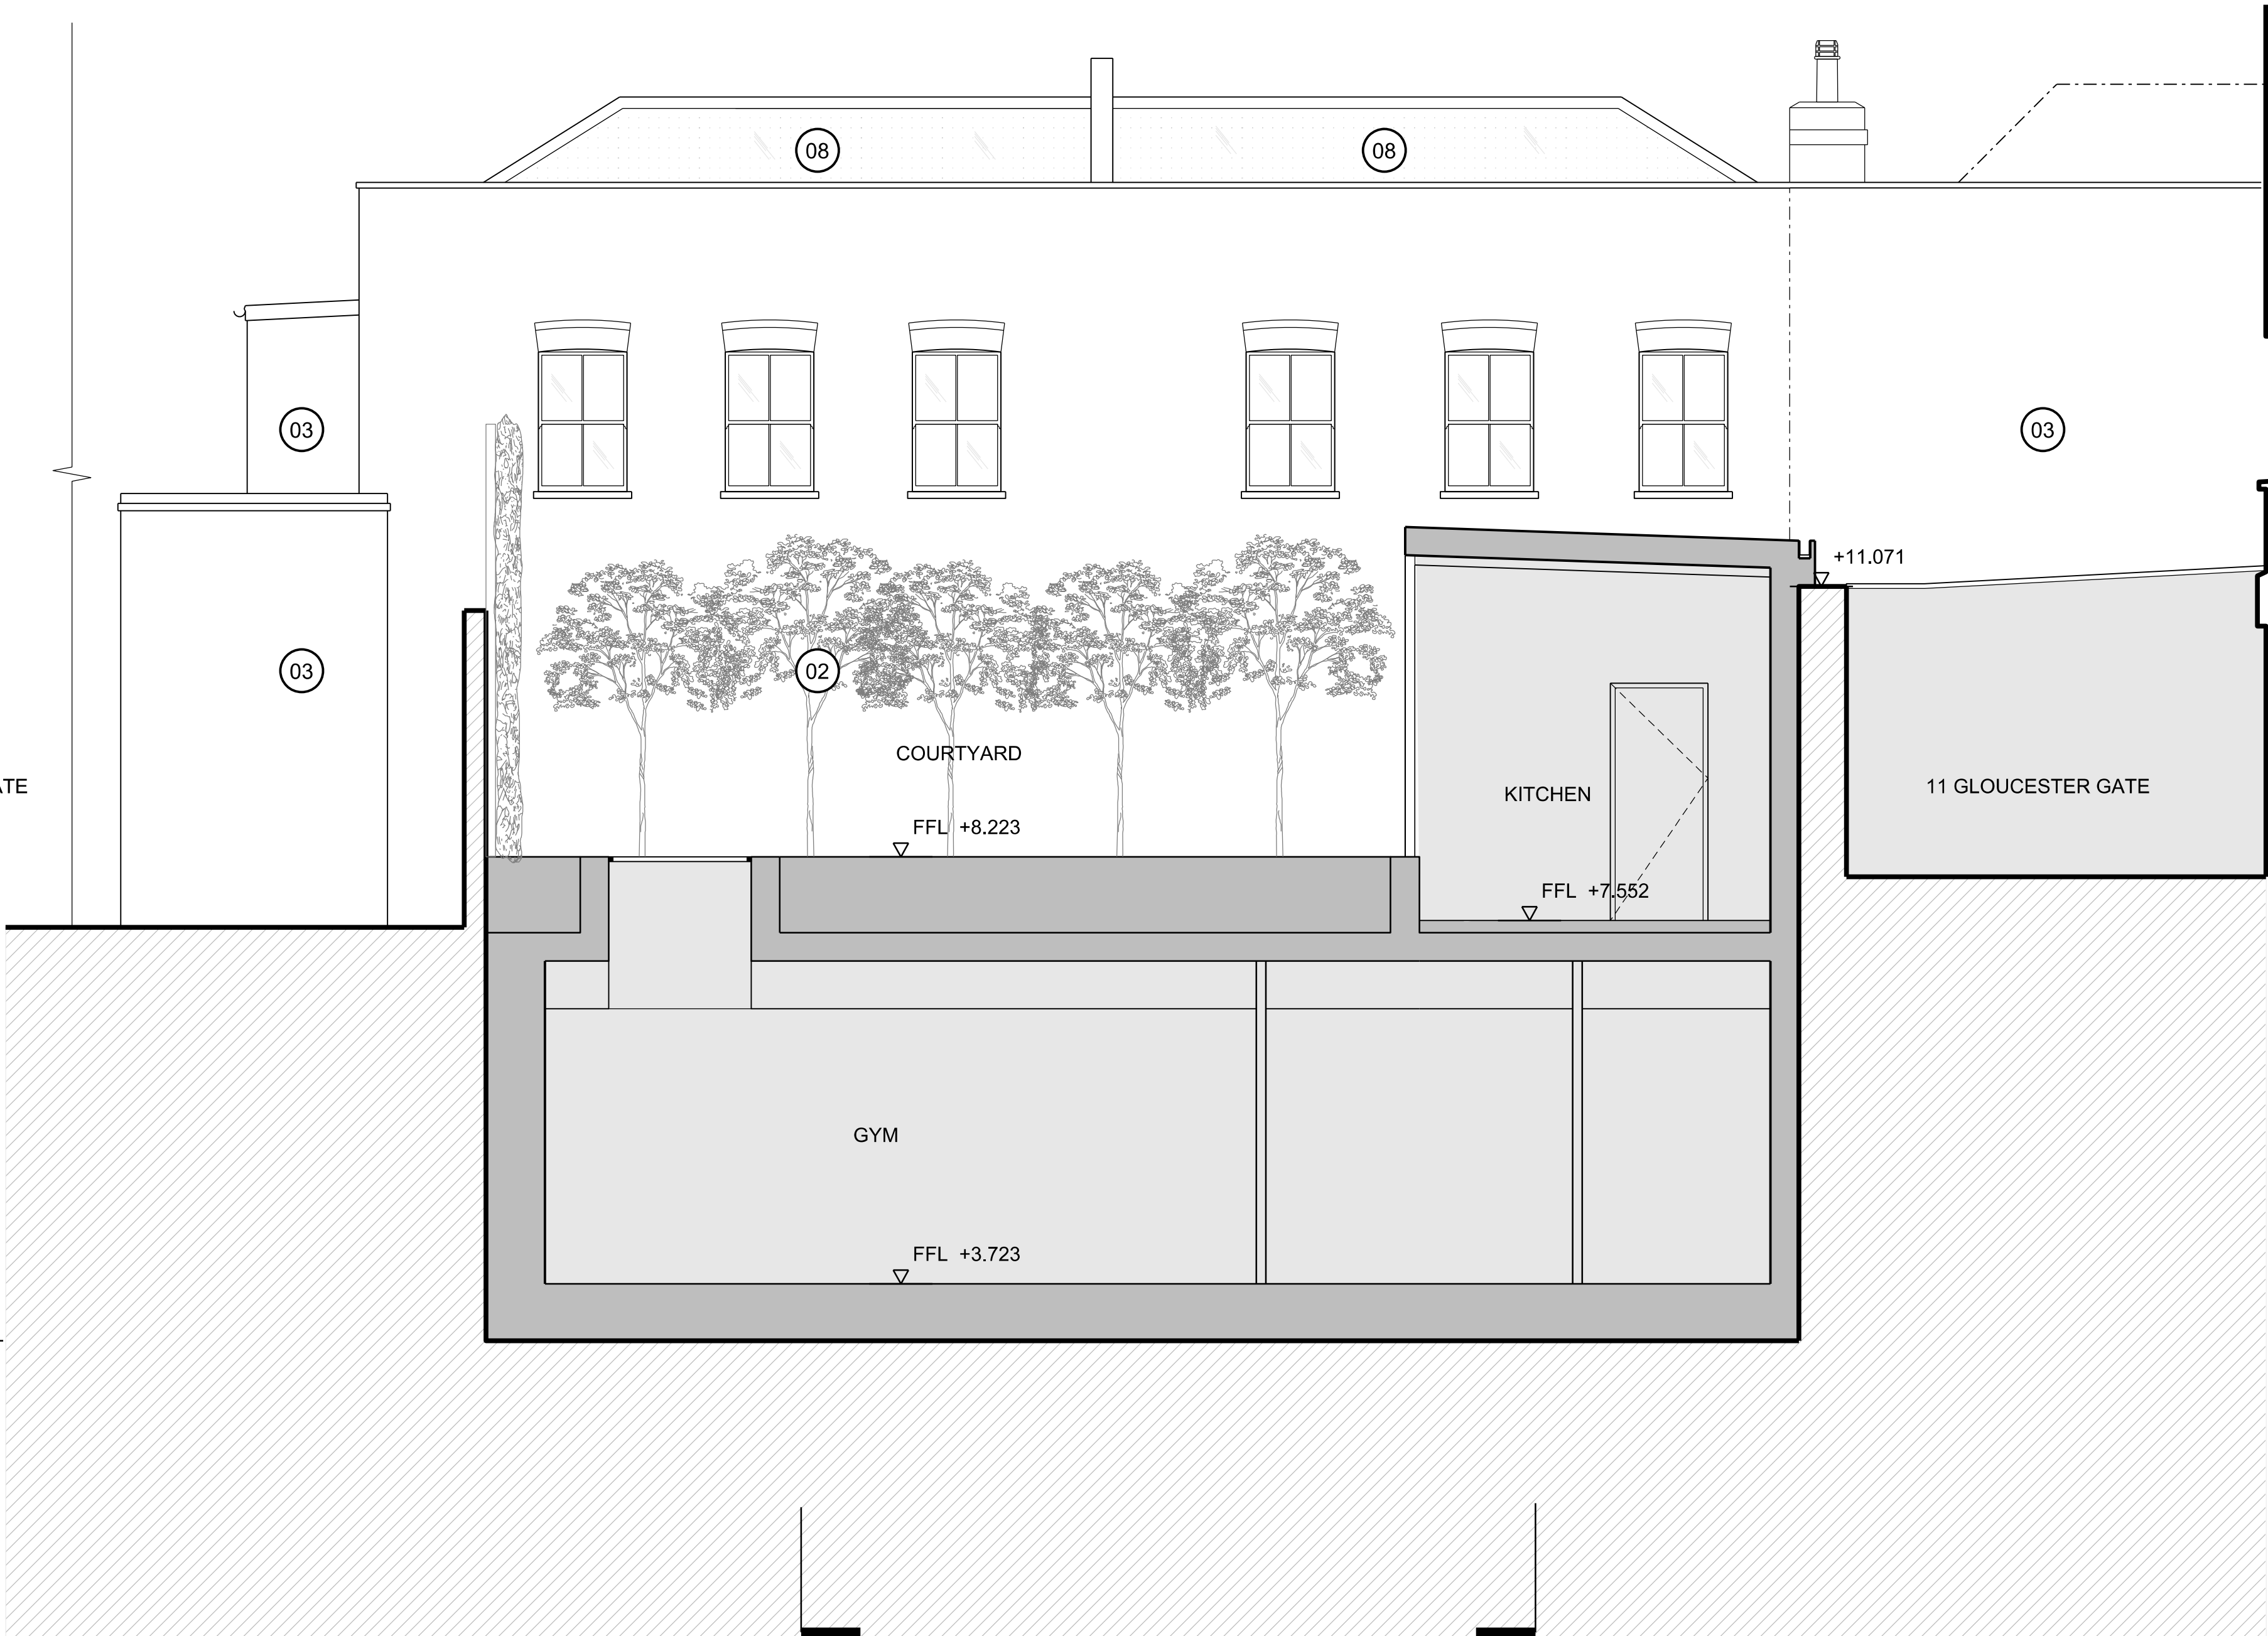


Appendix D – Proposed substructure sections

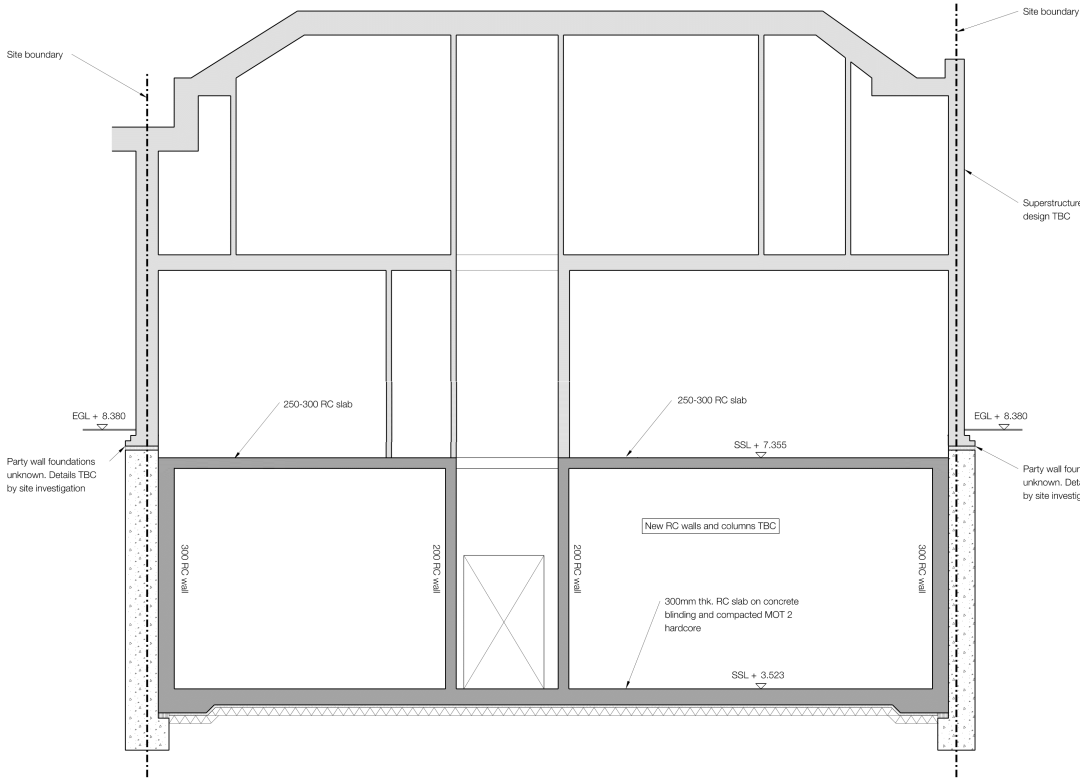

Section A-A

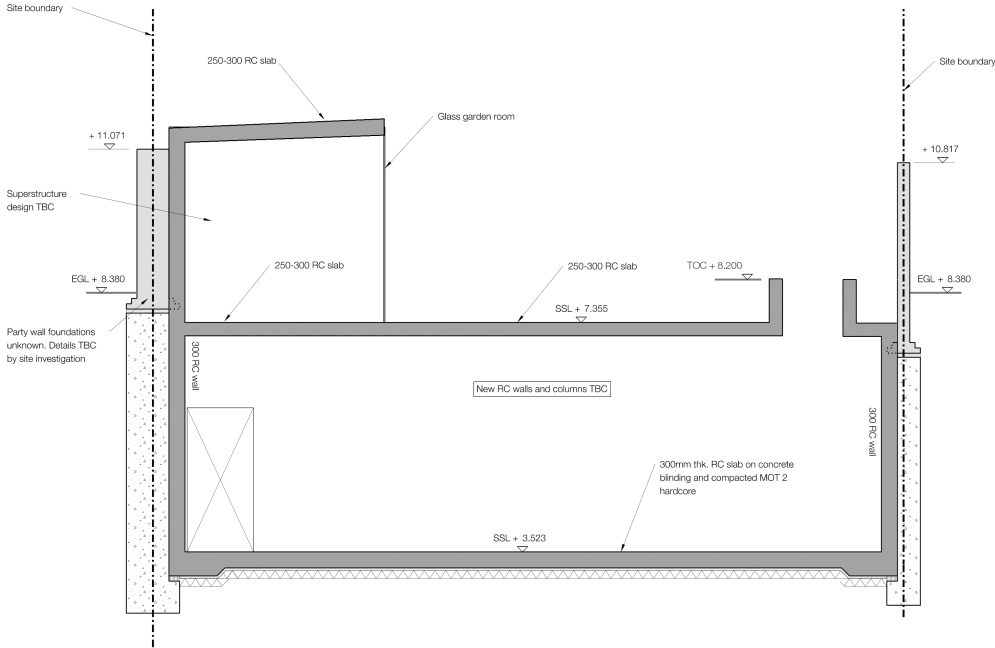

Section B-B

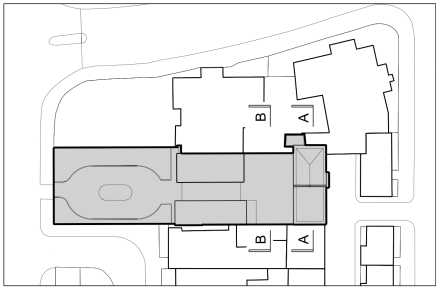

- Notes:**
1. This drawing is to be read in conjunction with all relevant architects and engineers drawings and specifications.
 2. Do not scale this drawing.

Information

STATUS

03 Issued for Planning.
02 Issued for Planning.
01 Issued for Planning.

REV COMMENTS



05/07/17 AA MW
12/08/16 AA FG
11/08/16 AA FG

DATE ENG APP

TECHNIKER

Techniker Ltd
Consulting Structural Engineers
13-19 Vane Hall
London EC1R 3DW
T: 020 7540 4300
E: info@techniker.co.uk
W: www.techniker.co.uk

PROJECT			
Gloucester Lodge			
SUBJECT			
Section A-A & B-B			
SCALE(S)	BY	DATE	
1:50	SHM	11/08/16	
DRAWING No.			REV
15060/2000			03

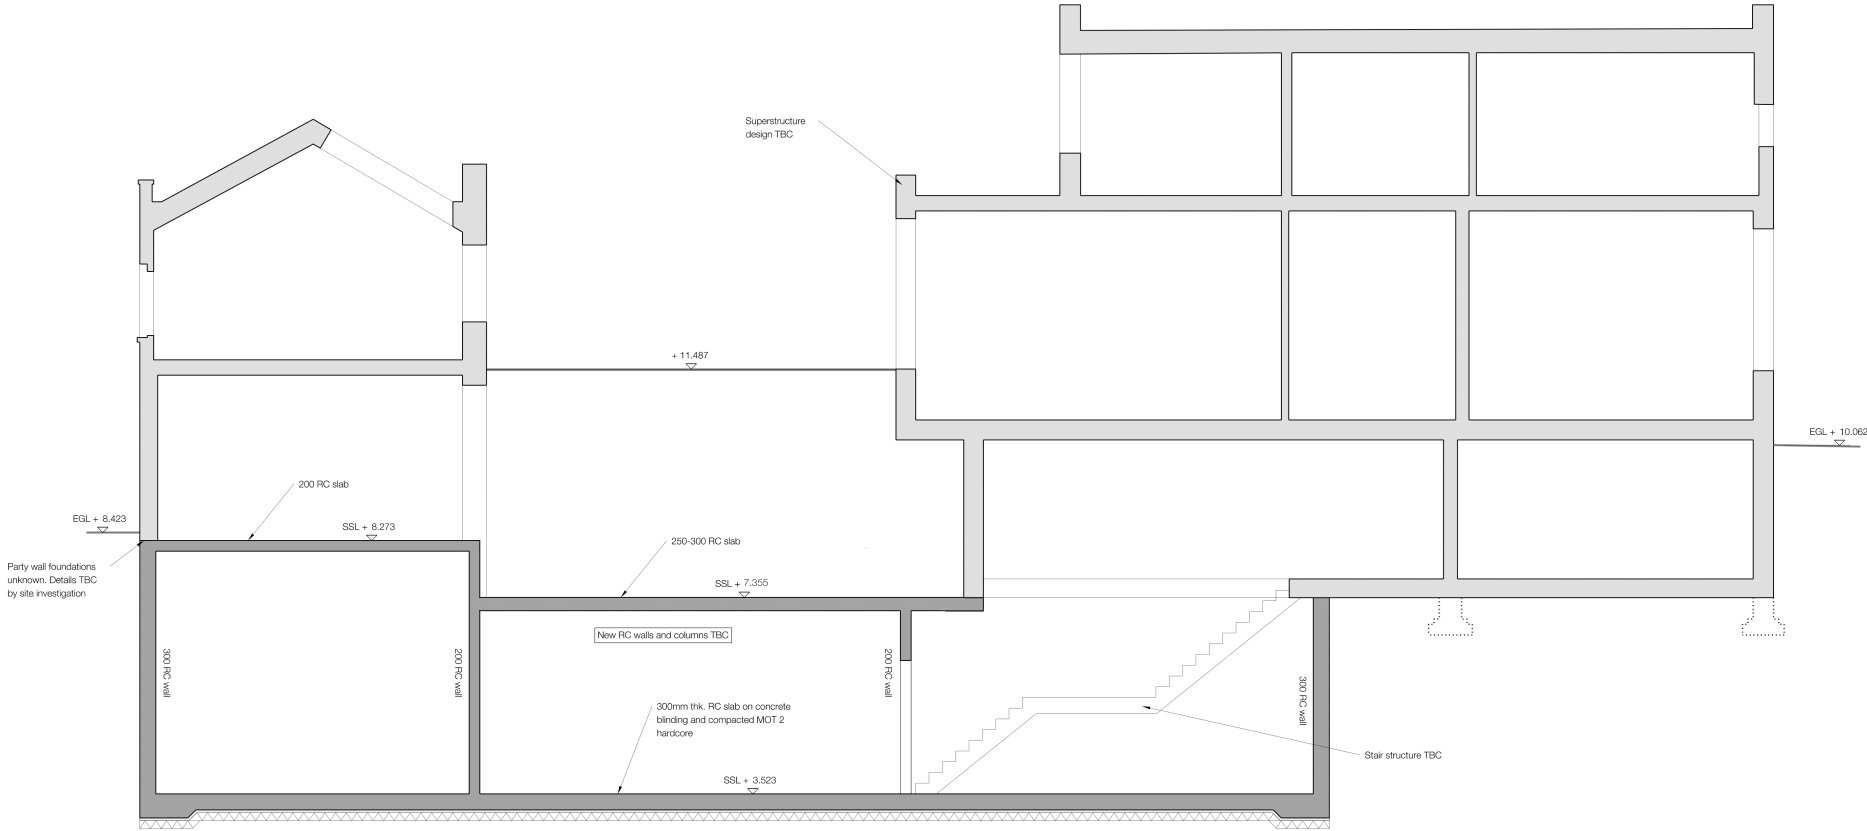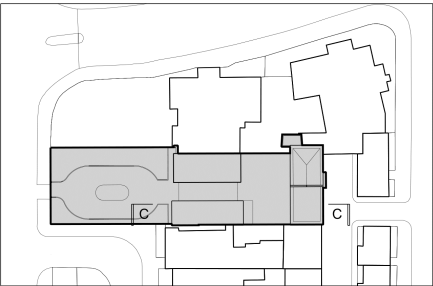

- Notes:
1. This drawing is to be read in conjunction with all relevant architects and engineers drawings and specifications.
 2. Do not scale this drawing.

Information

03 Issued for Planning.
02 Issued for Planning.
01 Issued for Planning.

05/07/17 AA MW
12/08/16 AA FG
11/08/16 AA FG

DATE ENG APP

TECHNIKER


Techniker Ltd
Consulting Structural Engineers
13-19 Nine Hls
London EC1R 3DW
T: 020 7546 4300
E: info@techniker.co.uk
W: www.techniker.co.uk

PROJECT

Gloucester Lodge

Section C-C

SCALE	BY	DATE
1:50	SHM	11/08/16
15060/2001	REV	03

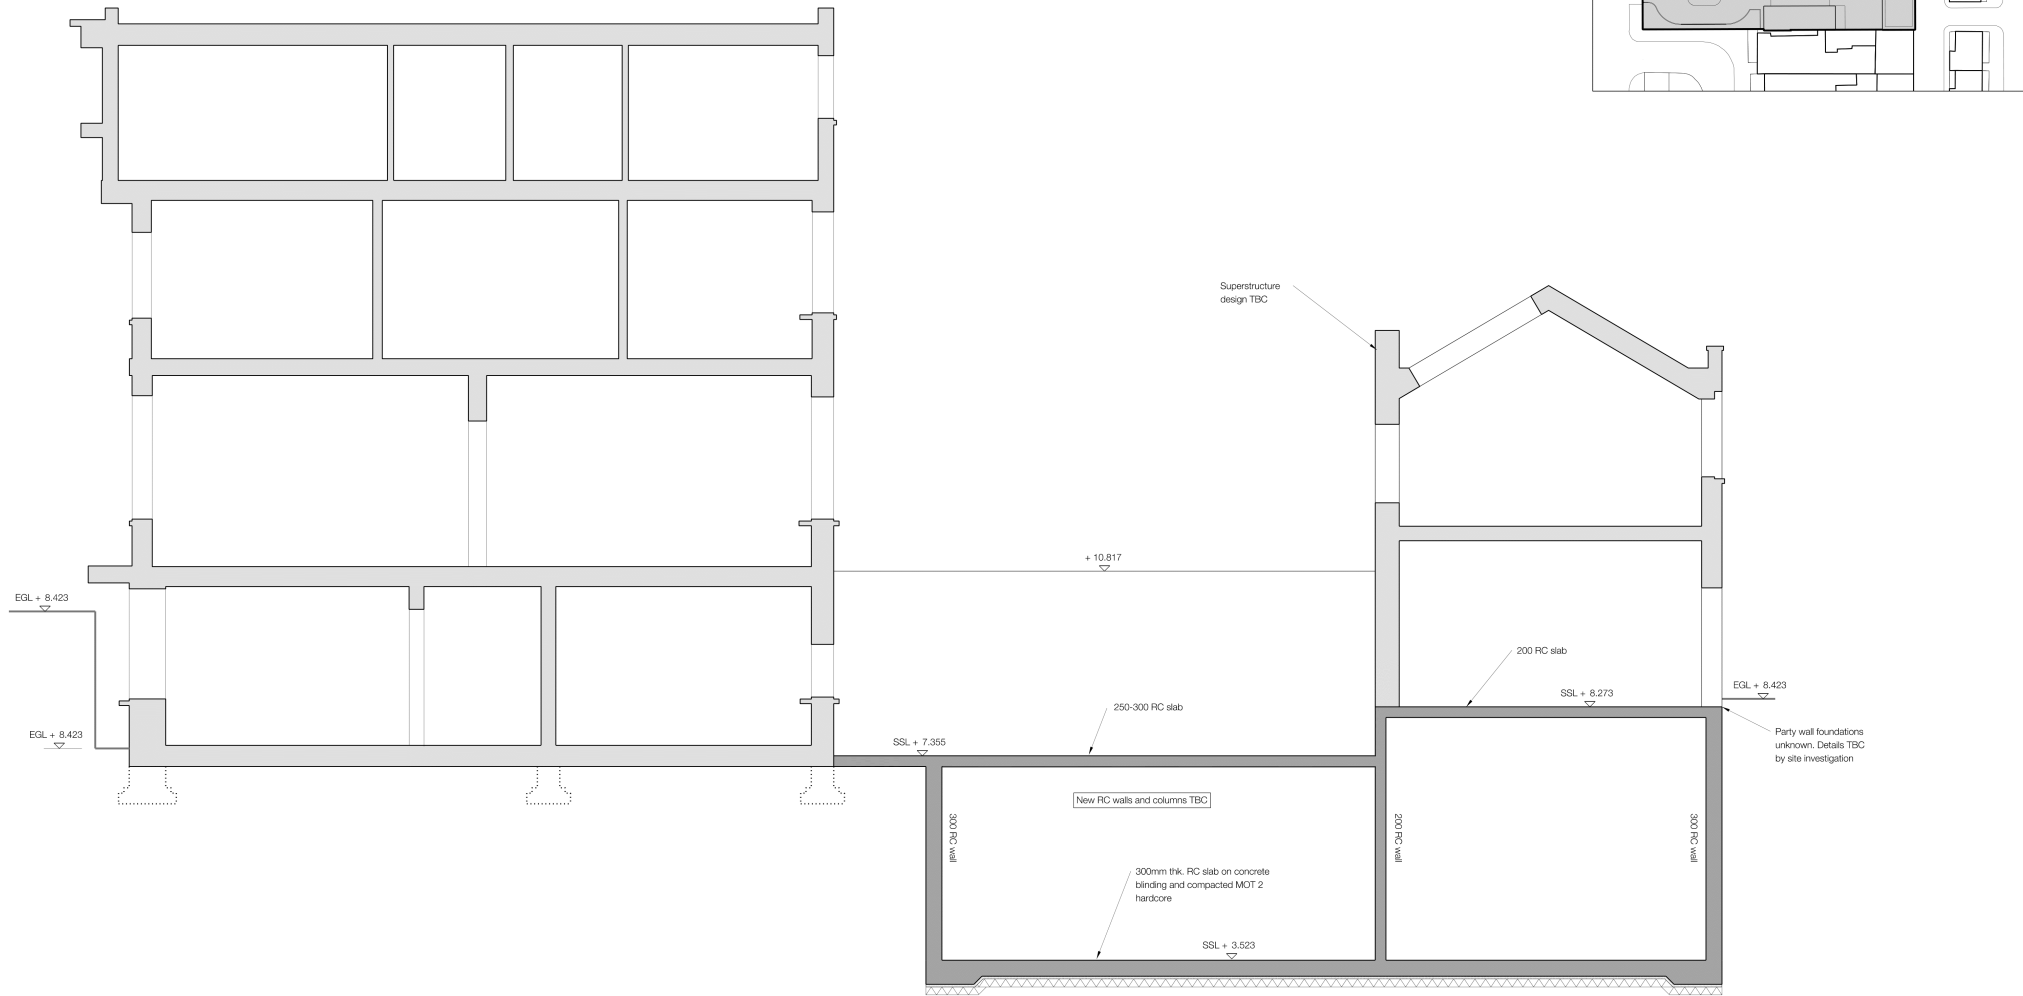

- Notes:
1. This drawing is to be read in conjunction with all relevant architects and engineers drawings and specifications.
 2. Do not scale this drawing.

Information

03 Issued for Planning.
02 Issued for Planning.
01 Issued for Planning.

REV COMMENTS

05/07/17 AA MW

12/08/16 AA FG







11/08/16 AA FG

DATE ENG APP

TECHNIKER

Techniker Ltd
Consulting Structural Engineers
13-19 Nine Hls
London EC1R 3DW
T: 020 7546 4306
E: info@techniker.co.uk
W: www.techniker.co.uk

PROJECT			
Gloucester Lodge			
SUBJECT			
Section D-D			
SCALE: N	BY	DATE	
1:50	SHM	11/08/16	
DRAWING No.	REV		
15060/2002	03		

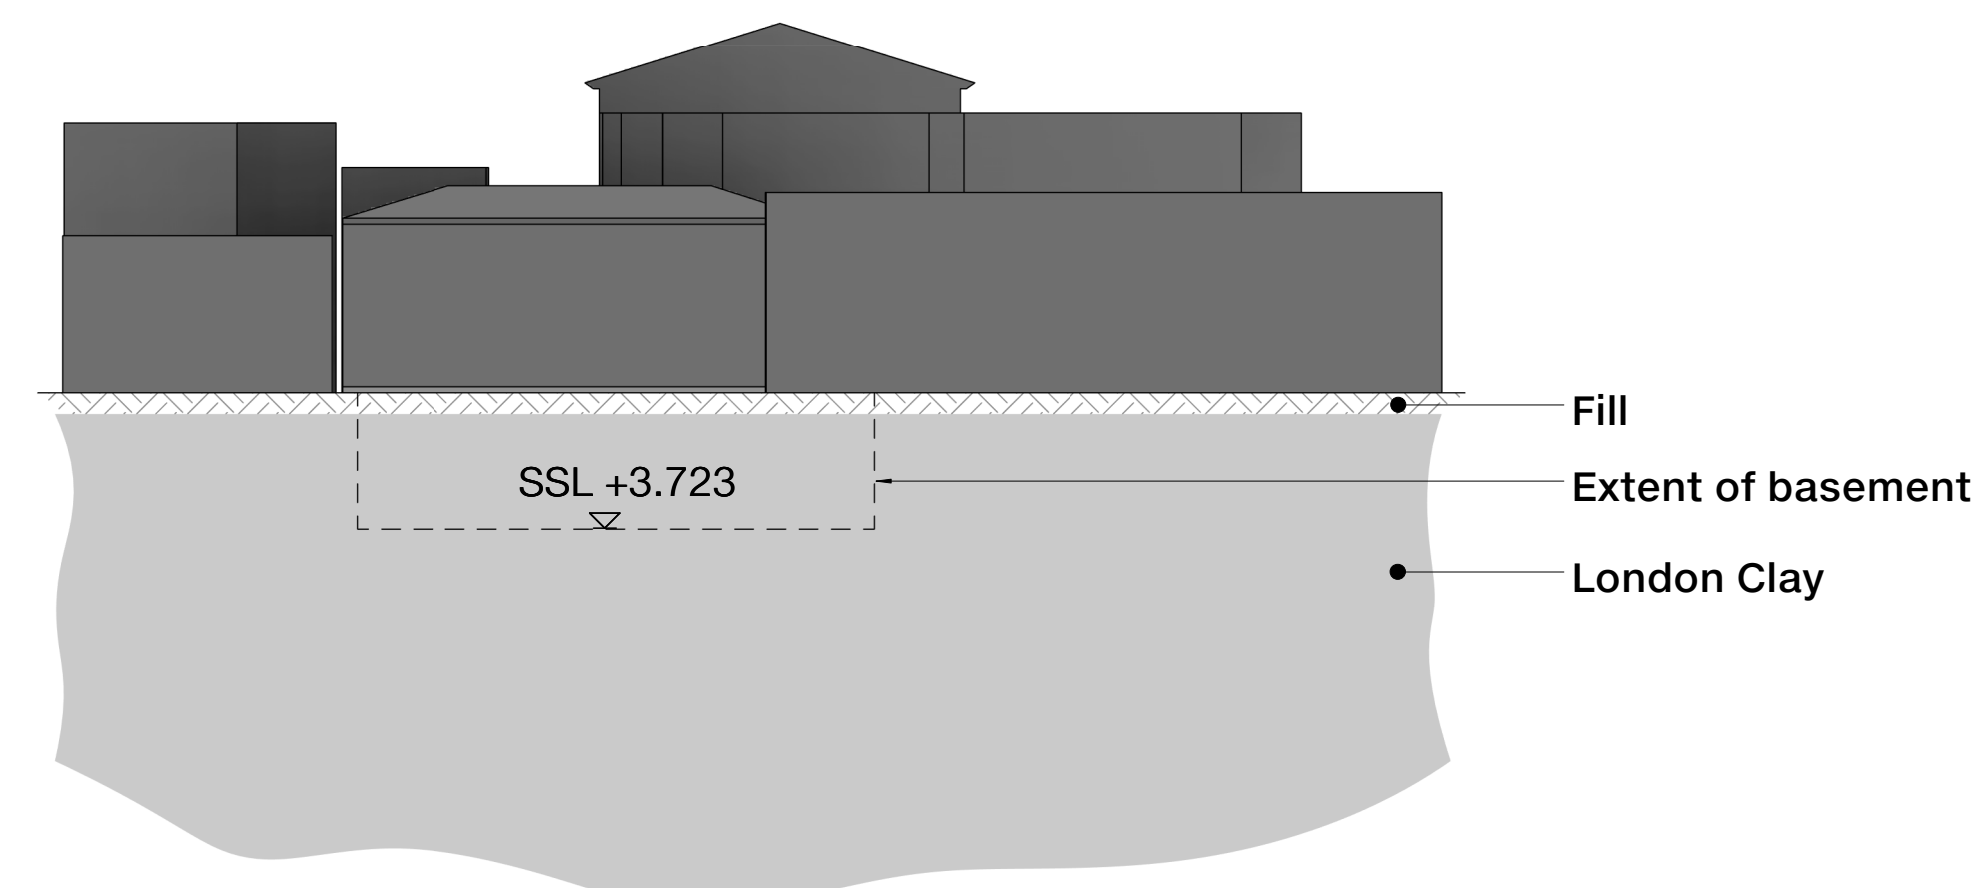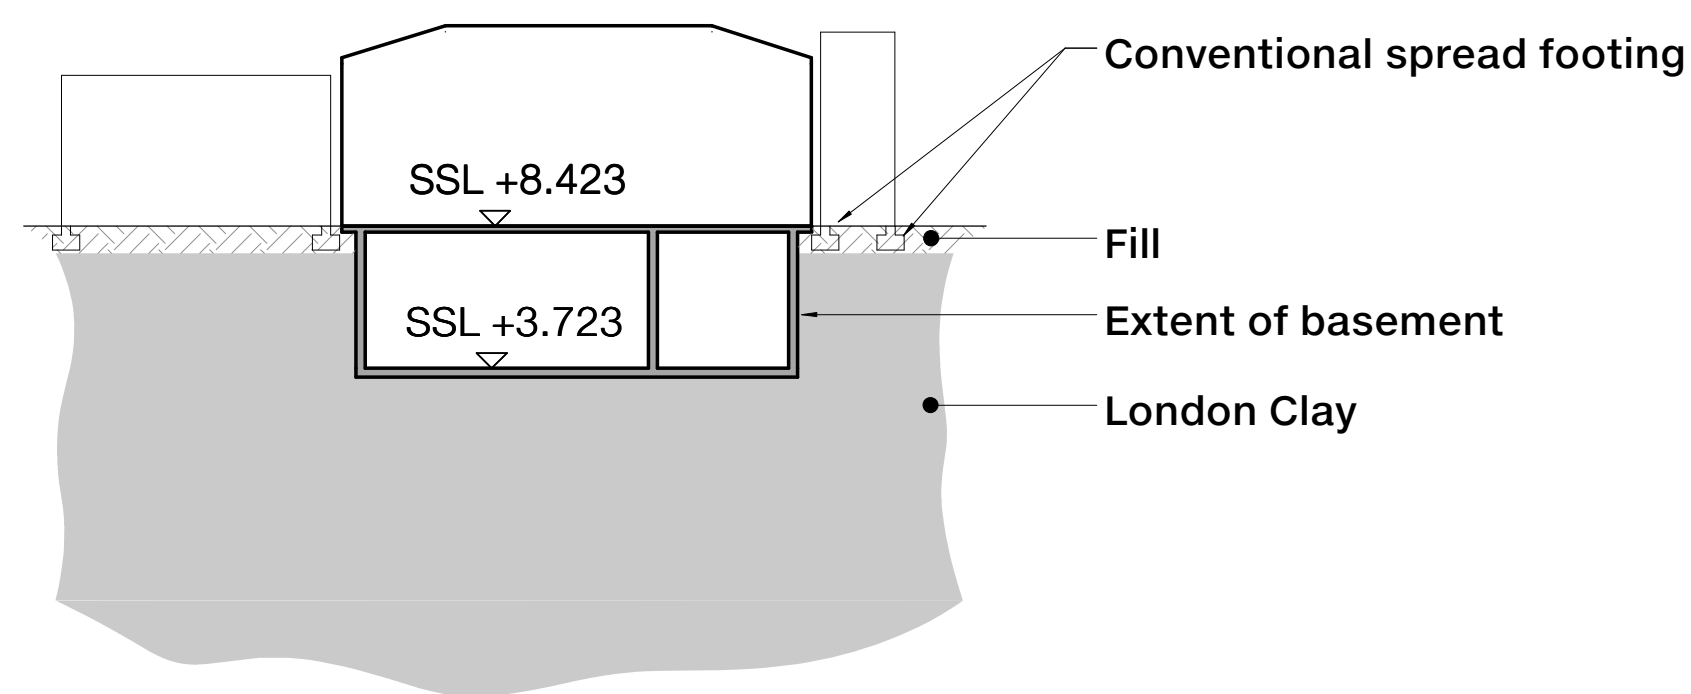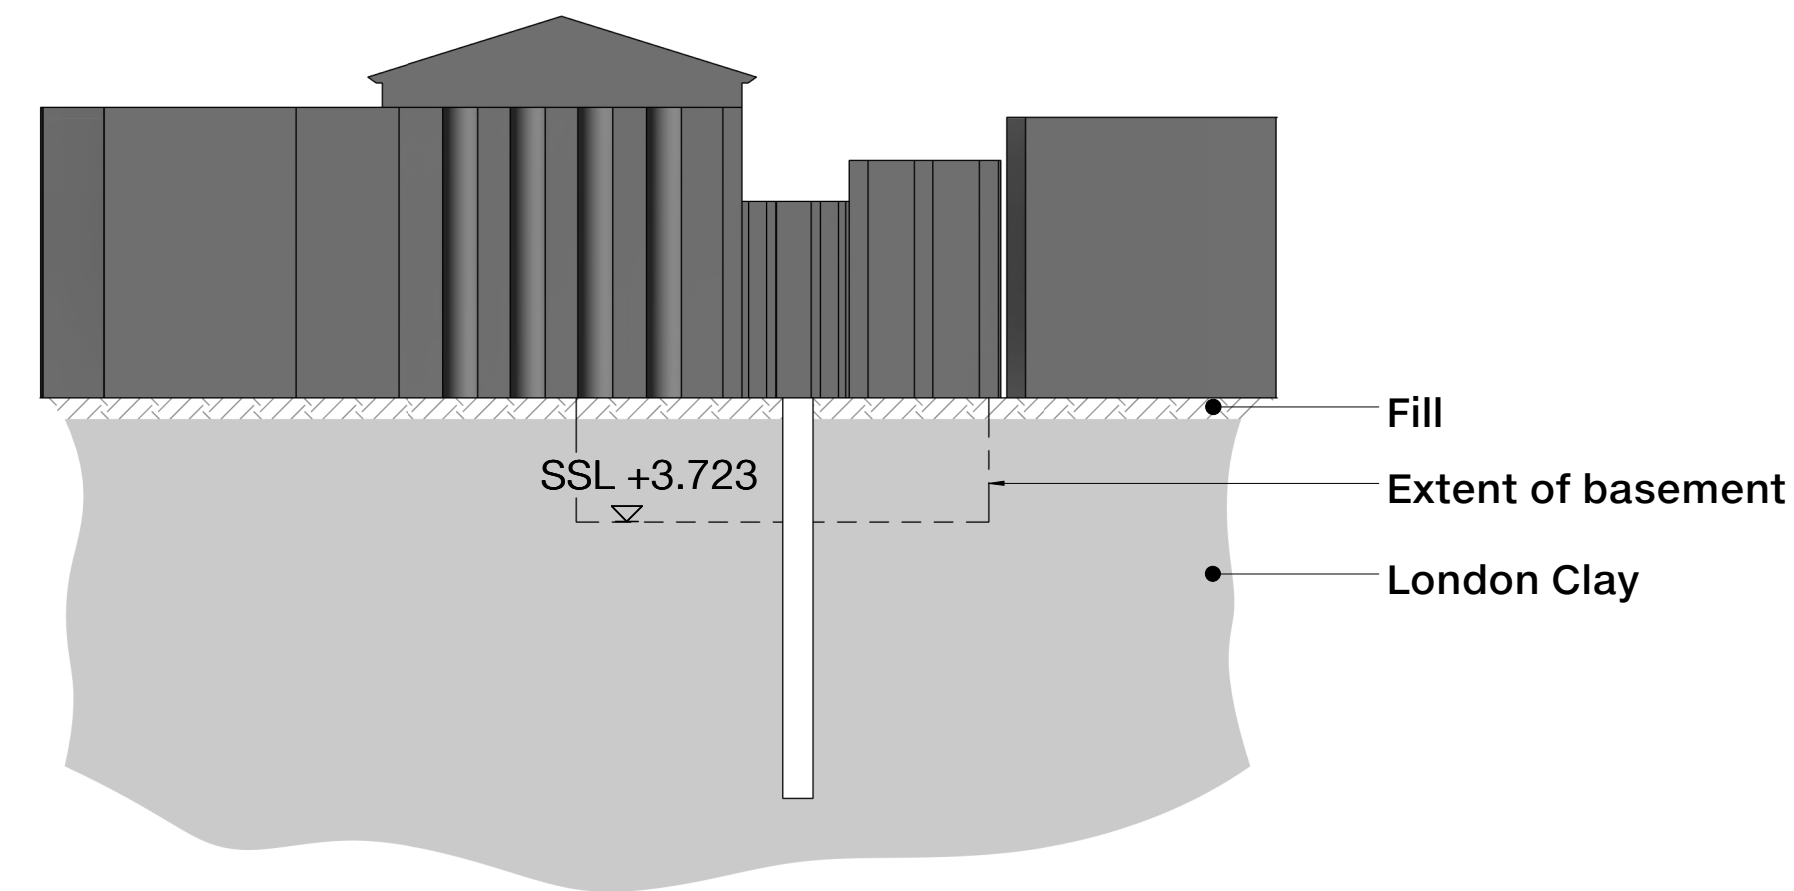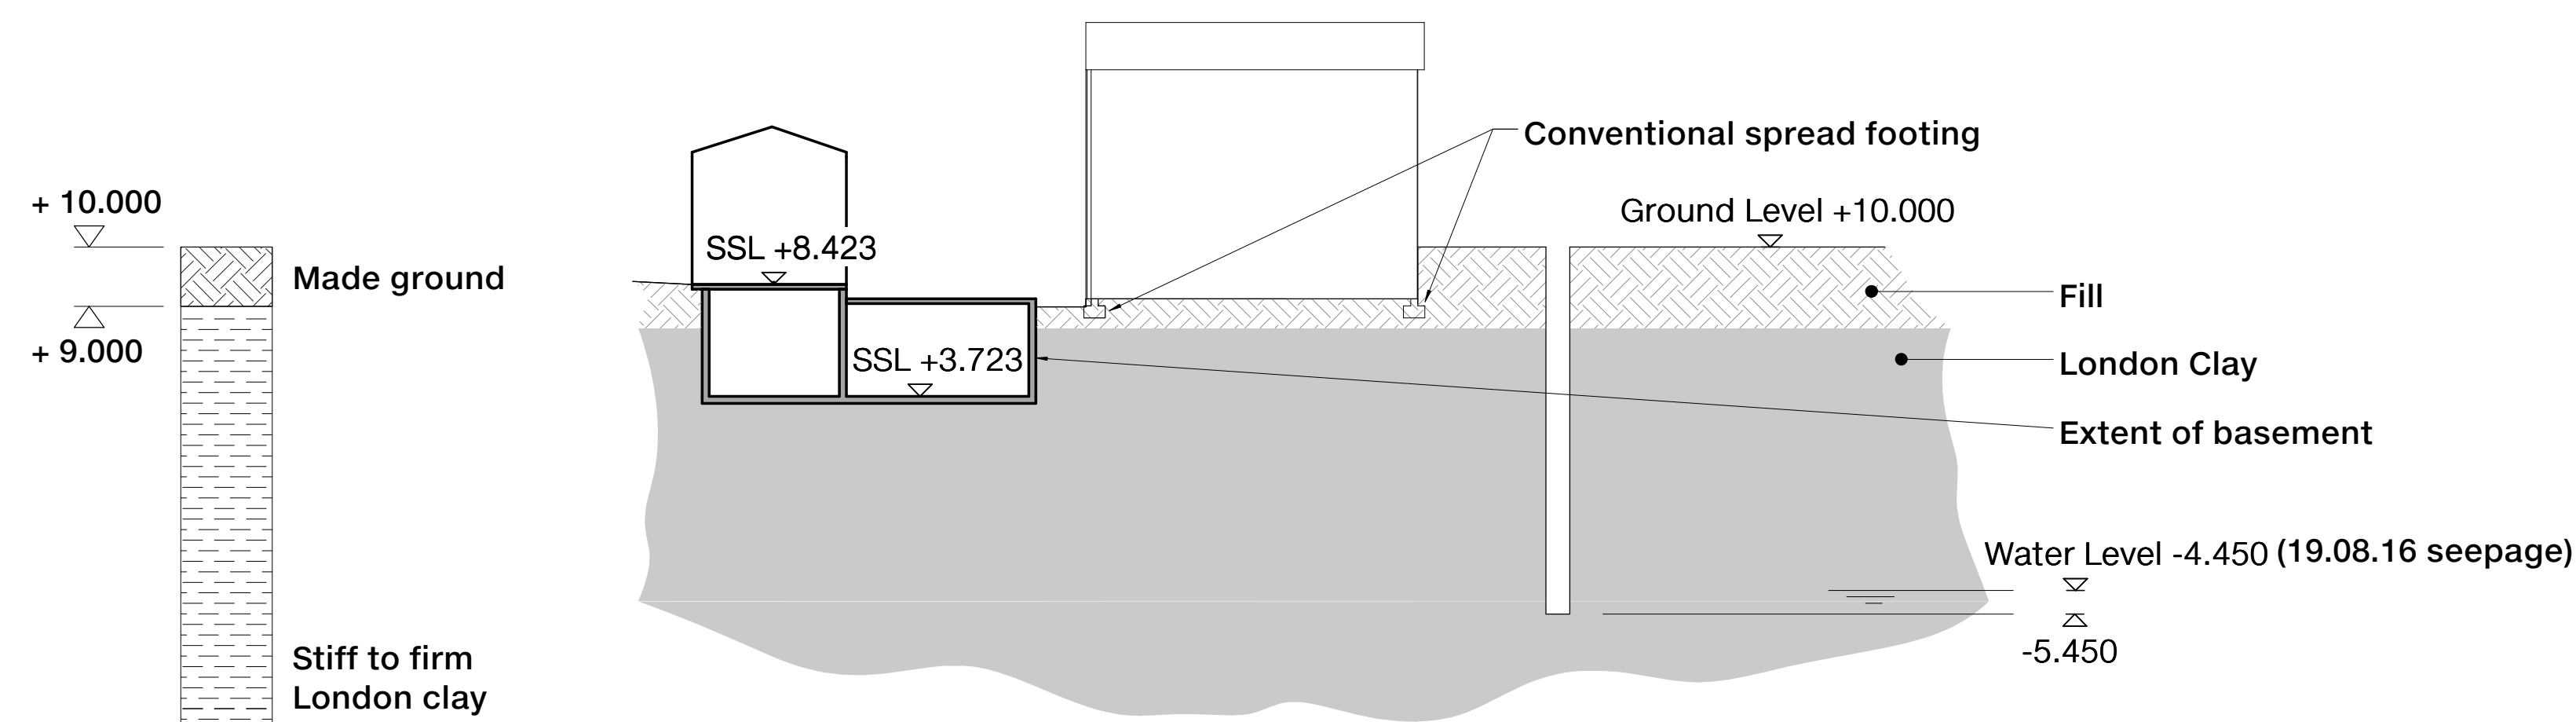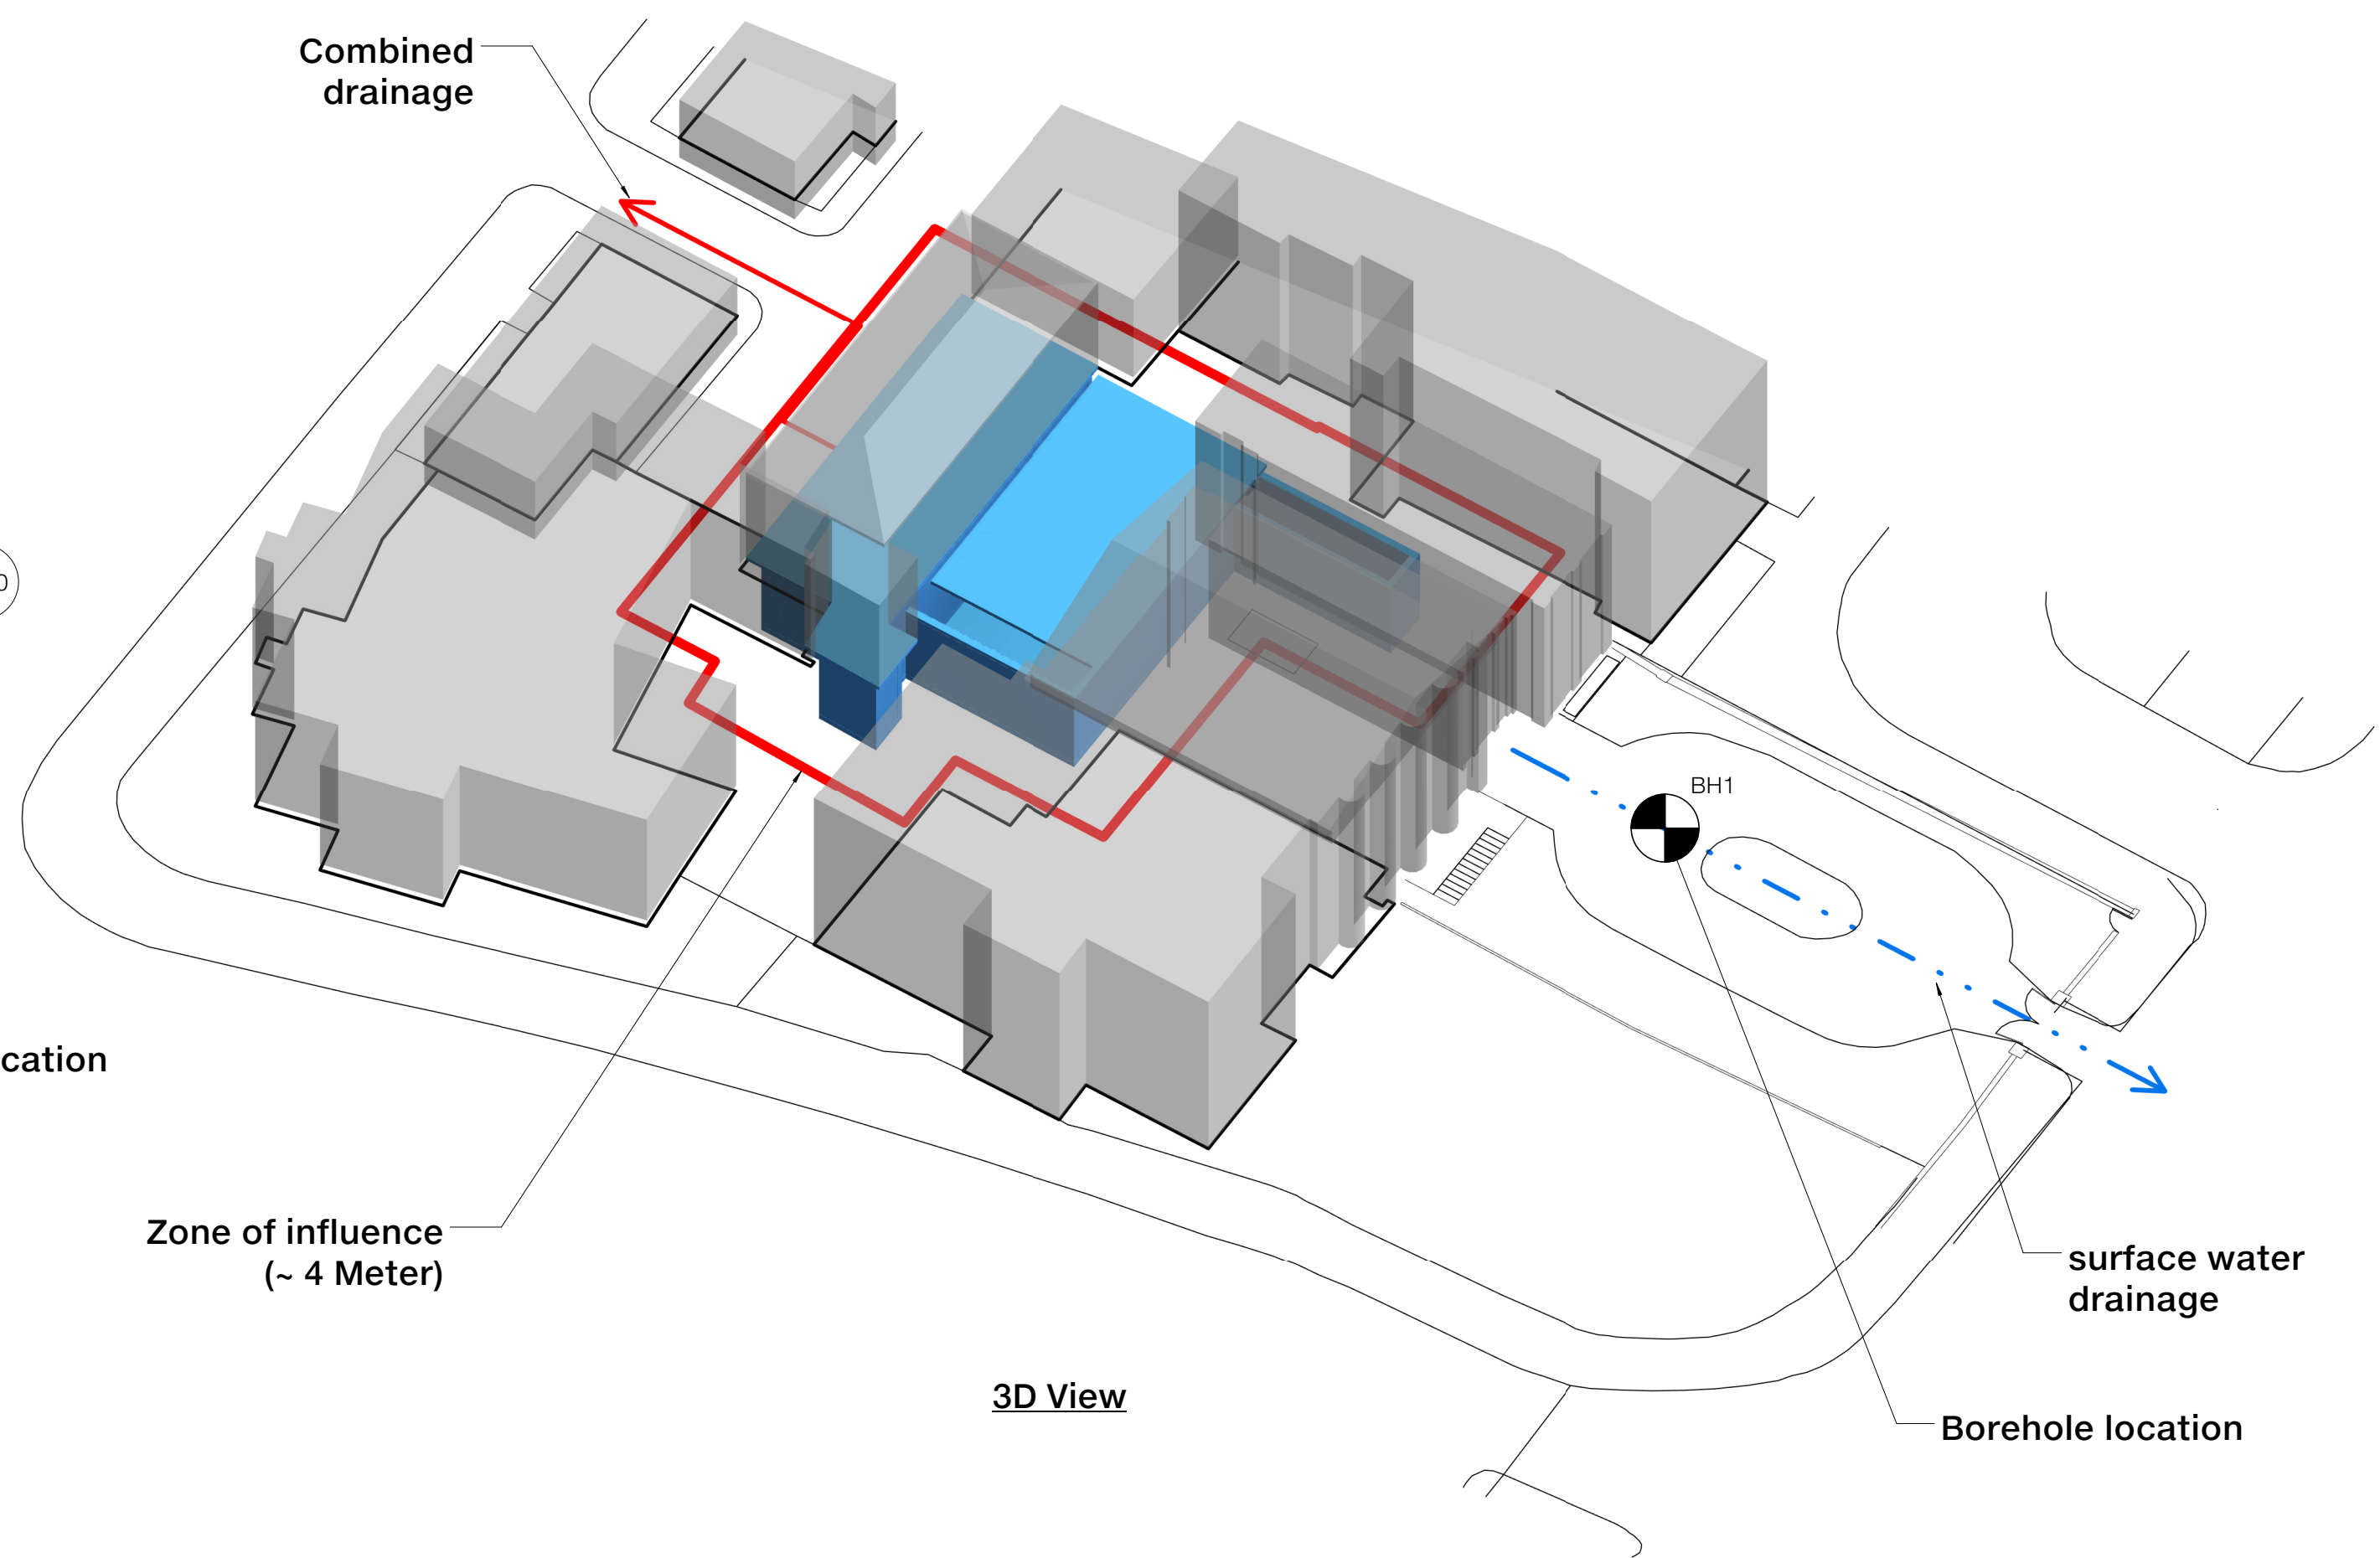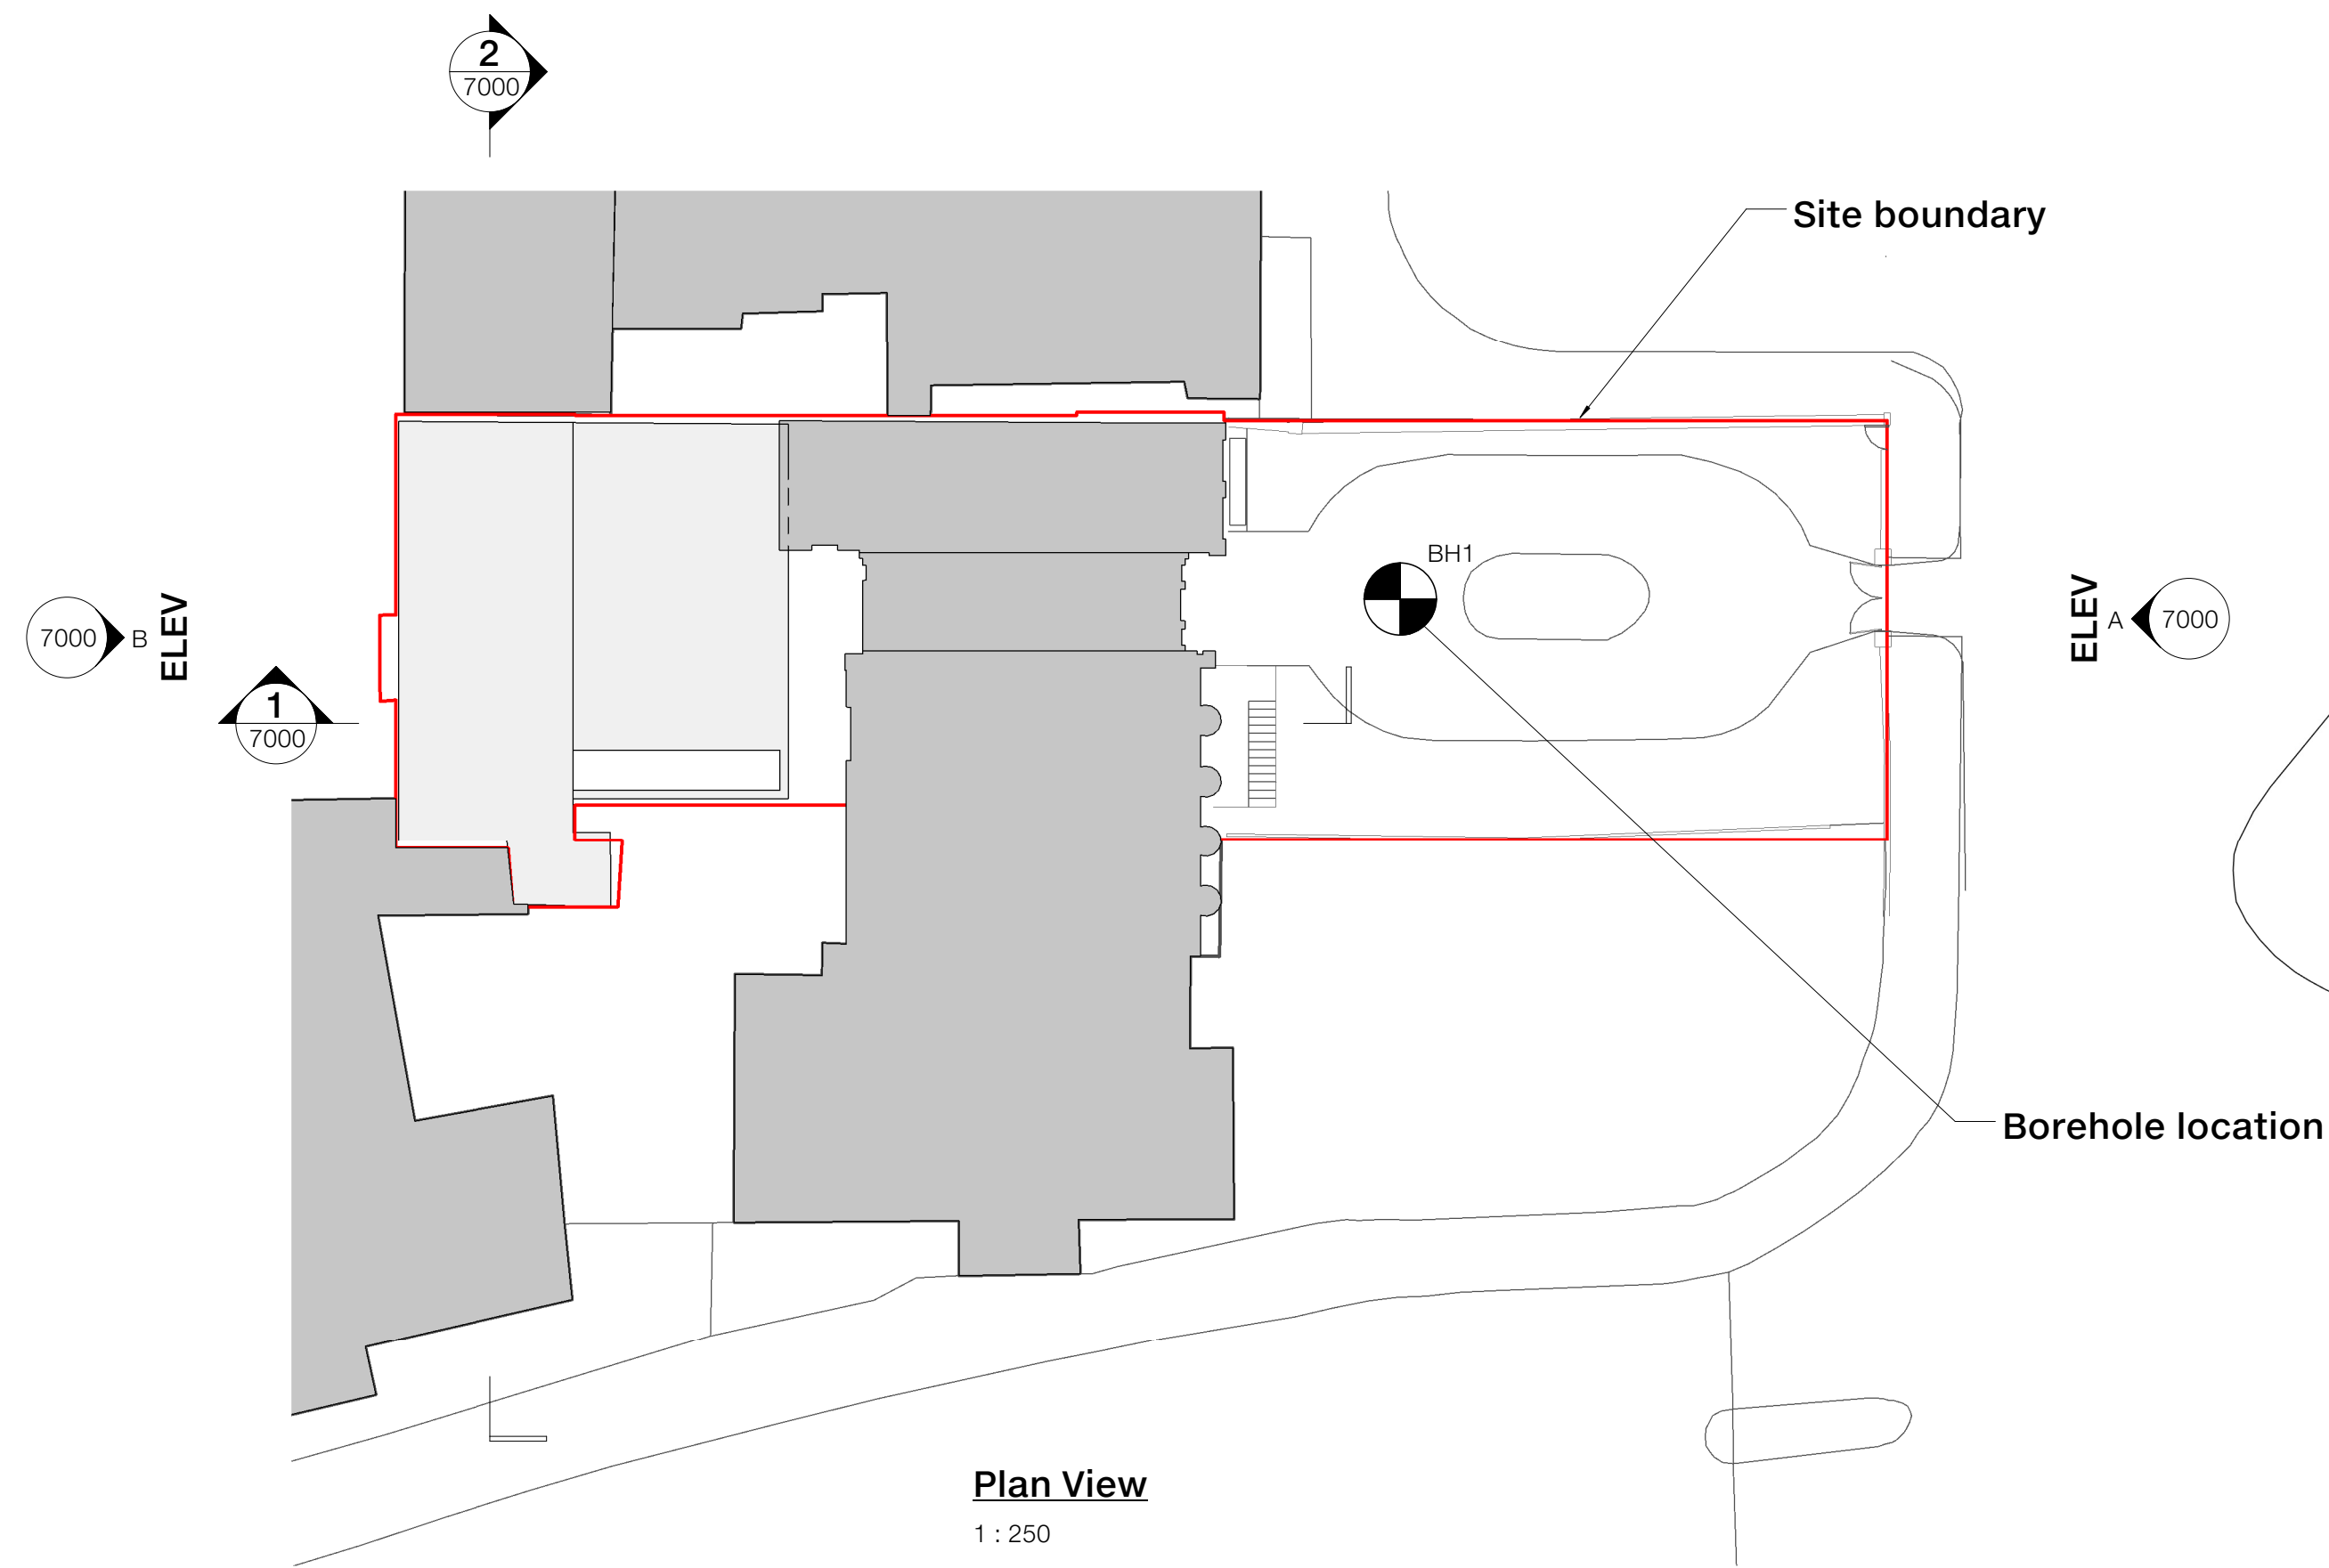

- Notes:
1. This drawing is to be read in conjunction with all relevant architects and engineers drawings and specifications.
 2. Do not scale this drawing.

02	Issued For Information	13.10.16	MW	MW
01	Issued For Information	07.10.16	MW	MW
REV	COMMENTS	DATE	ENG	APP

Preliminary


TECHNIKER

Techniker Ltd
Consulting Structural Engineers
13-19 Vine Hill
London EC1R 5DW
T: 020 7360 4300
E: info@techniker.co.uk
W: www.techniker.co.uk


PROJECT
Gloucester Lodge

SUBJECT
Conceptual Site Model

SCALE @ A1	DATE
As indicated	07/10/16
BY SN	REV 02
DRAWING No: 15060-7000	

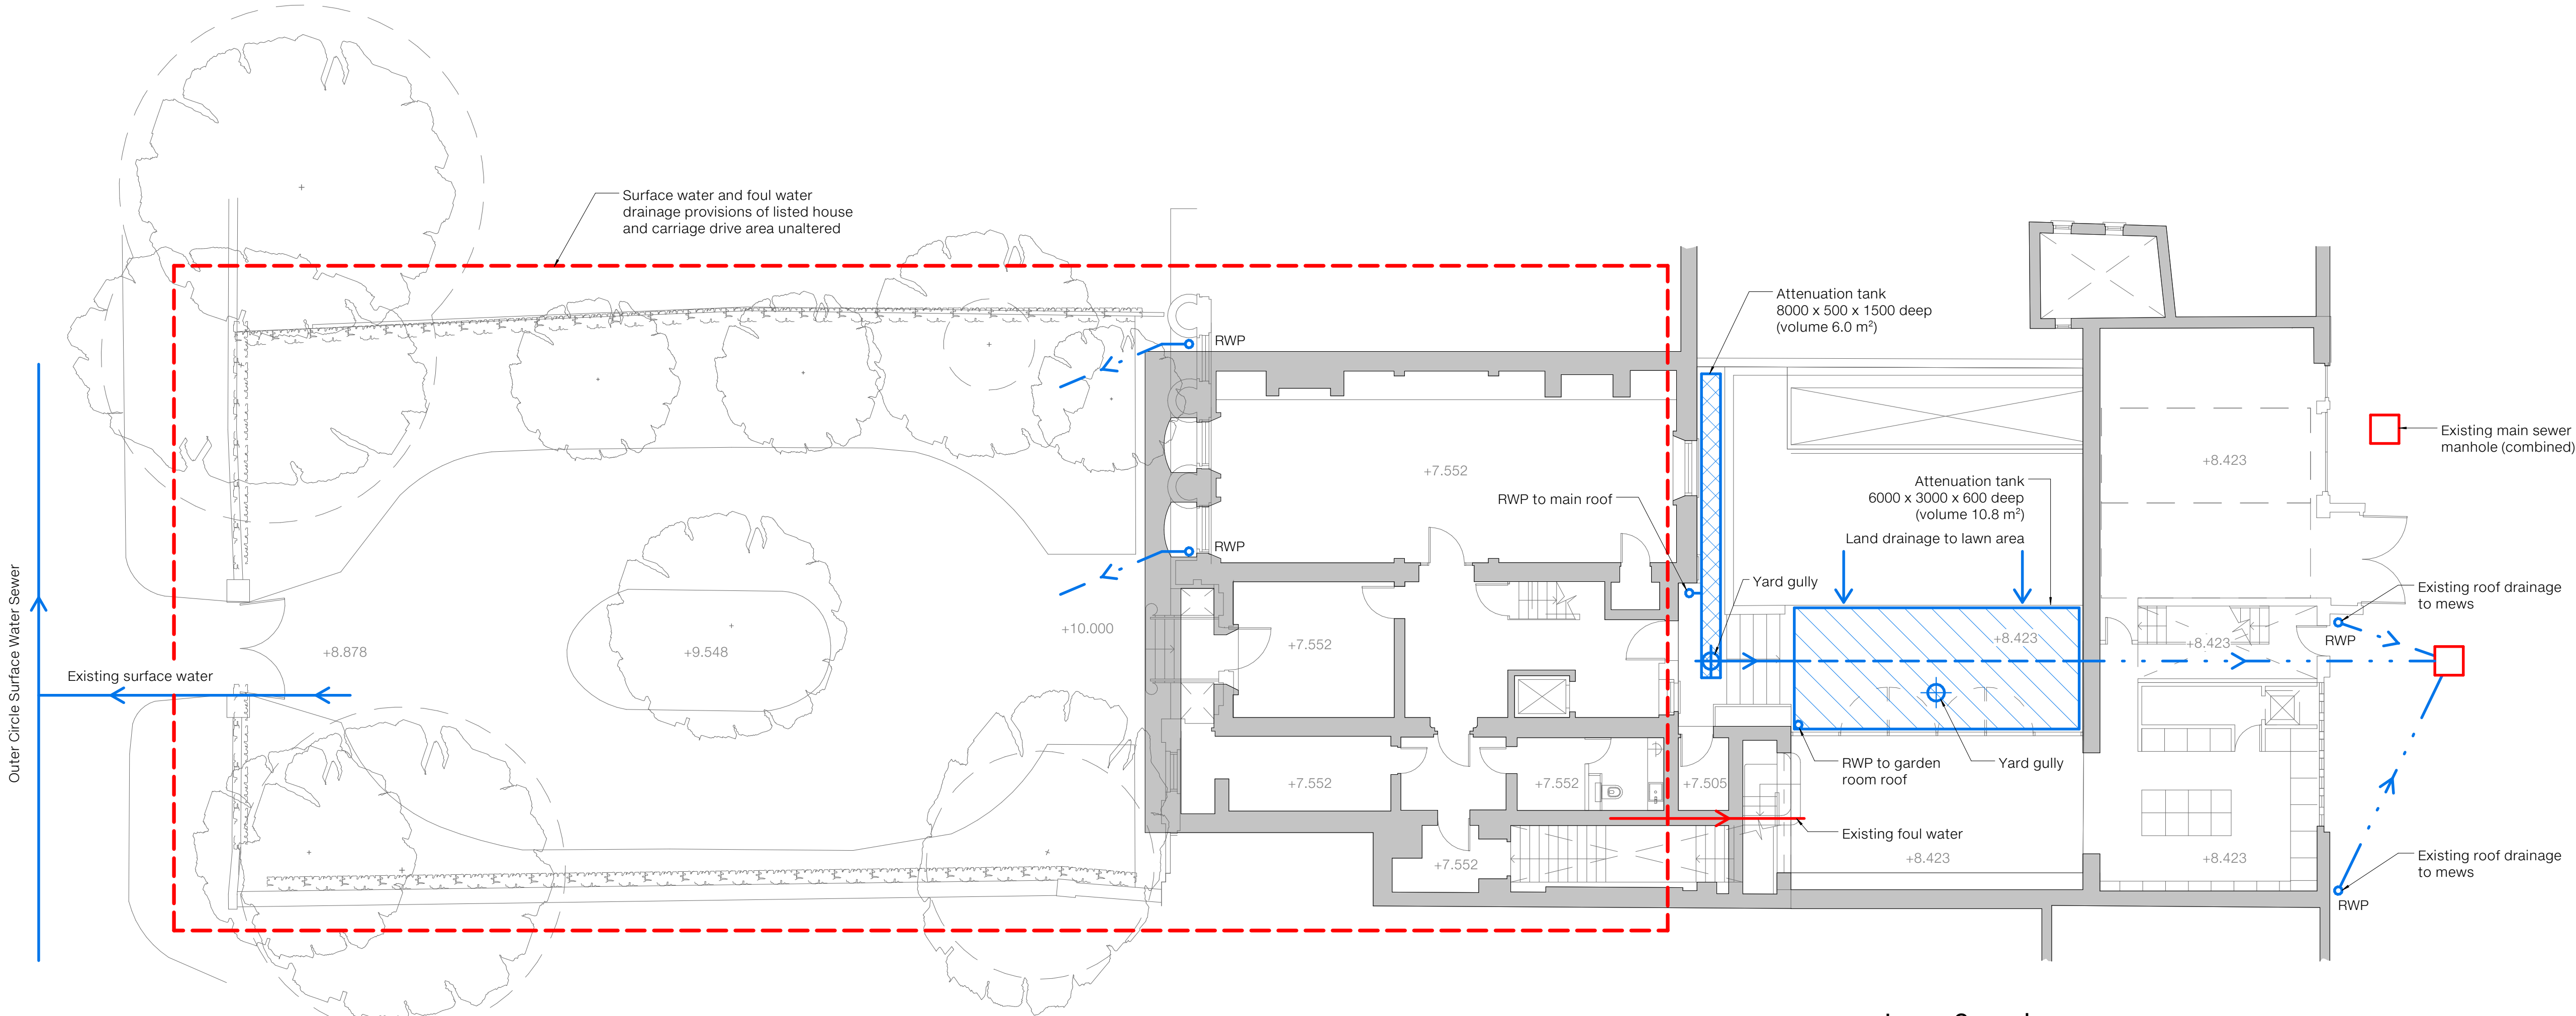

Lower Ground
1 : 100

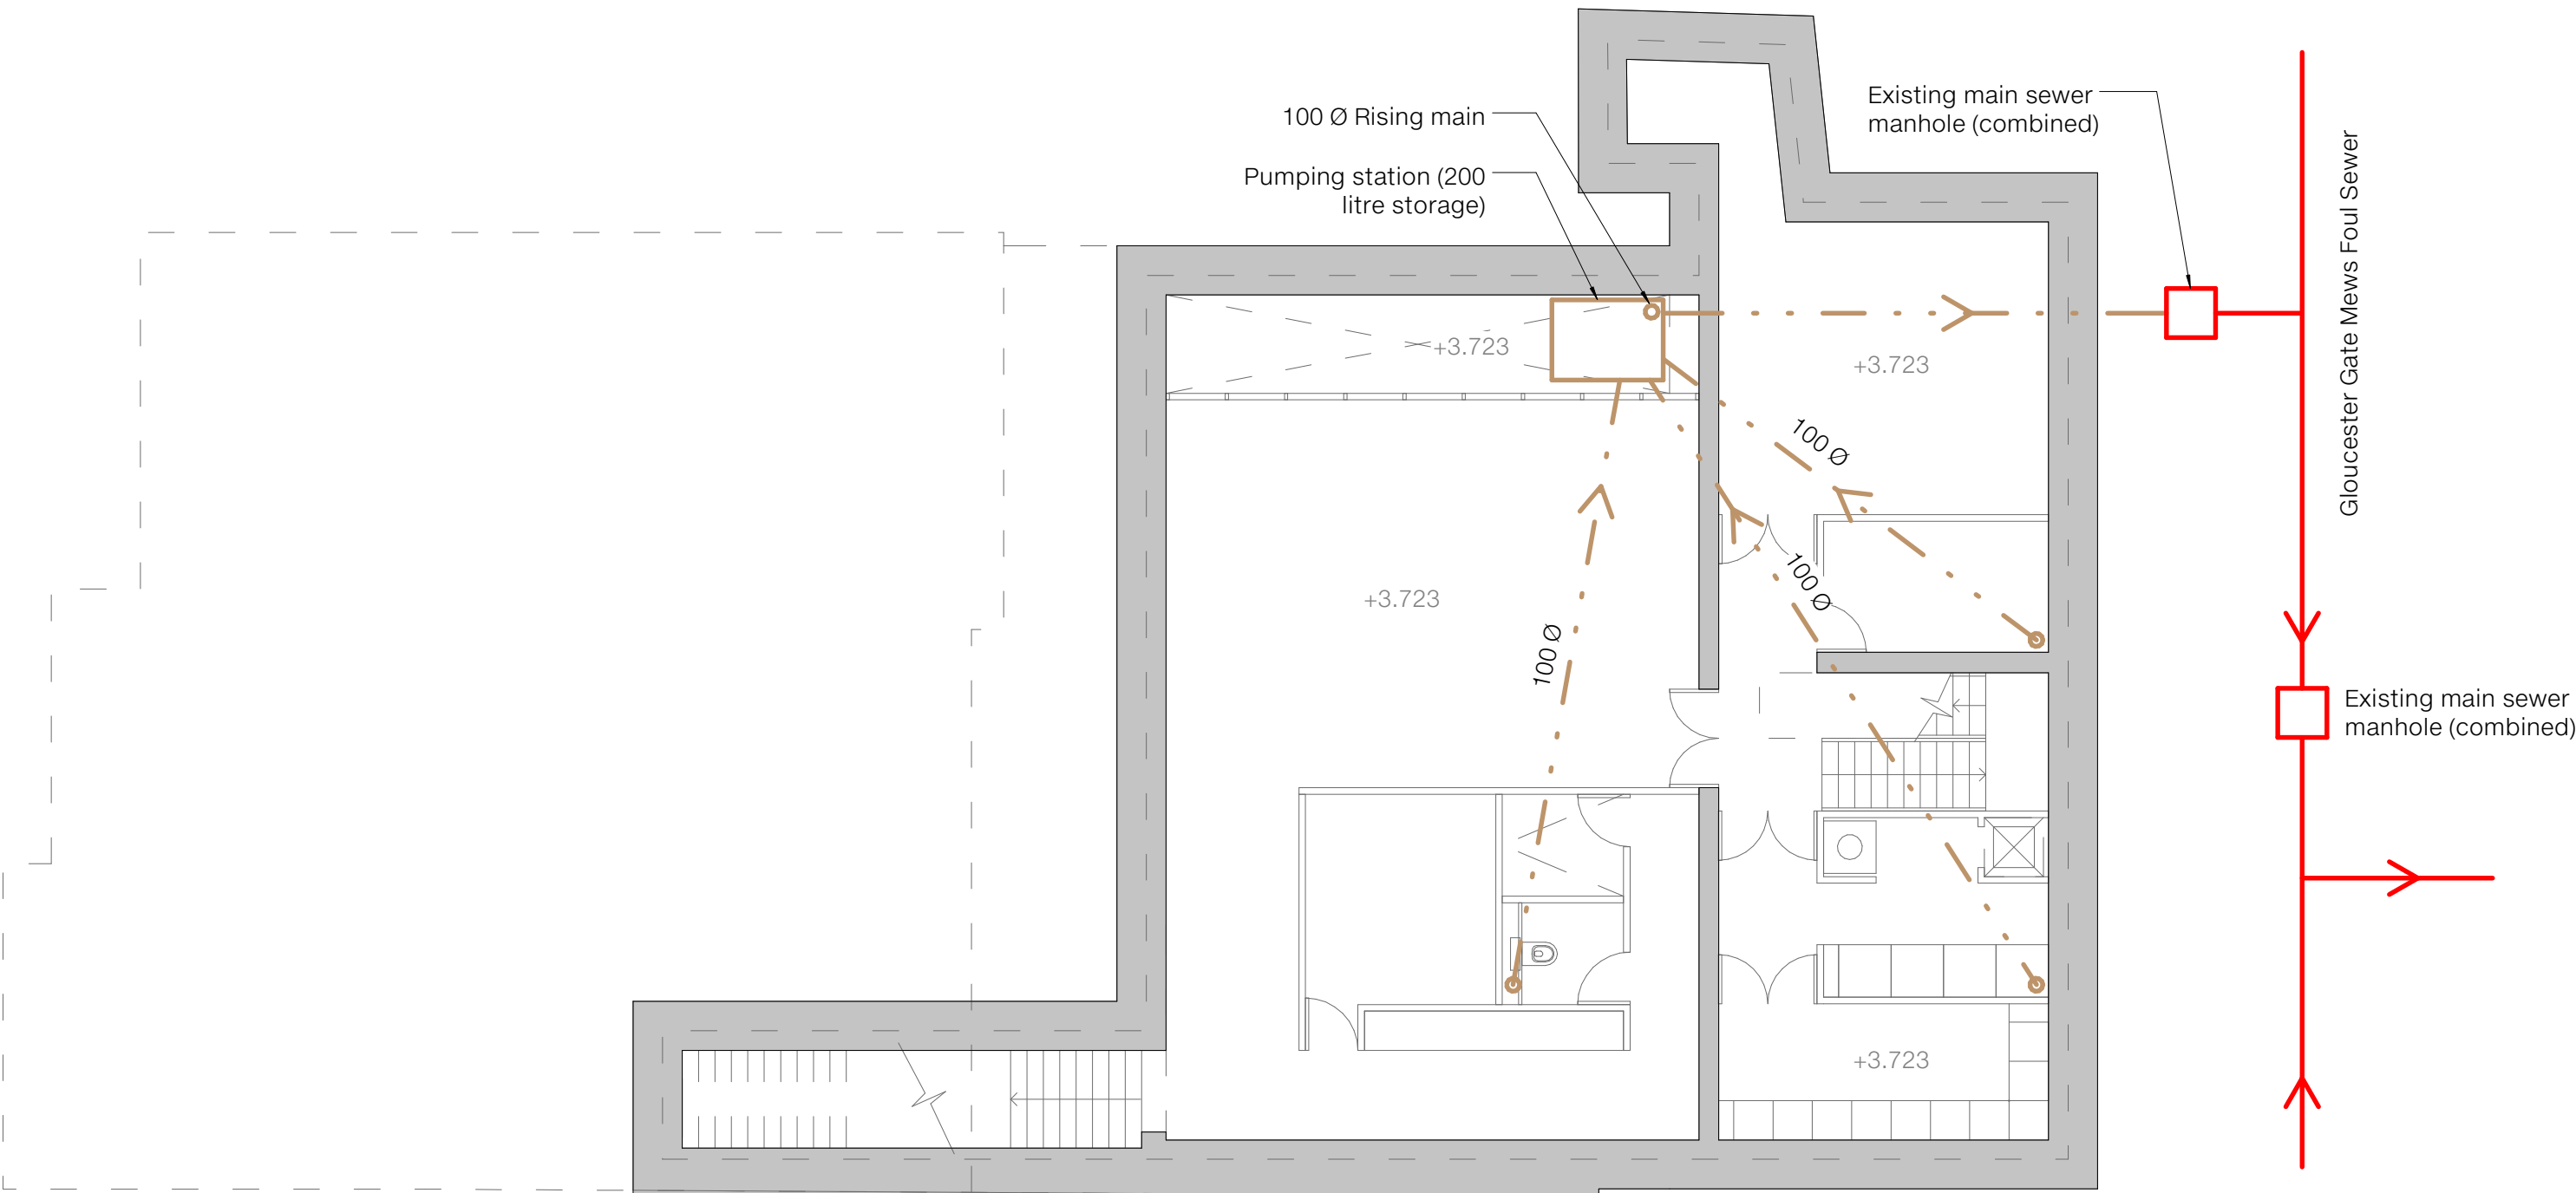

Basement
1 : 100

Notes:
1. This drawing is to be read in conjunction with all relevant architects and engineers drawings and specifications.
2. Do not scale this drawing.

02	Issued For Information	06.10.16	MW	MW
01	Issued For Information	05.10.16	MW	MW
REV	COMMENTS	DATE	ENG	APP

STATUS
Preliminary



TECHNIKER

Techniker Ltd
Consulting Structural Engineers
13-19 Vine Hill
London EC1R 5DW
T: 020 7360 4300
E: info@techniker.co.uk
W: www.techniker.co.uk

PROJECT
Gloucester Lodge

SUBJECT
Drainage Layout

SCALE @ A1	DATE
1 : 100	05/10/16
BY	REV
SN	02
DRAWING No:	
15060-8000	

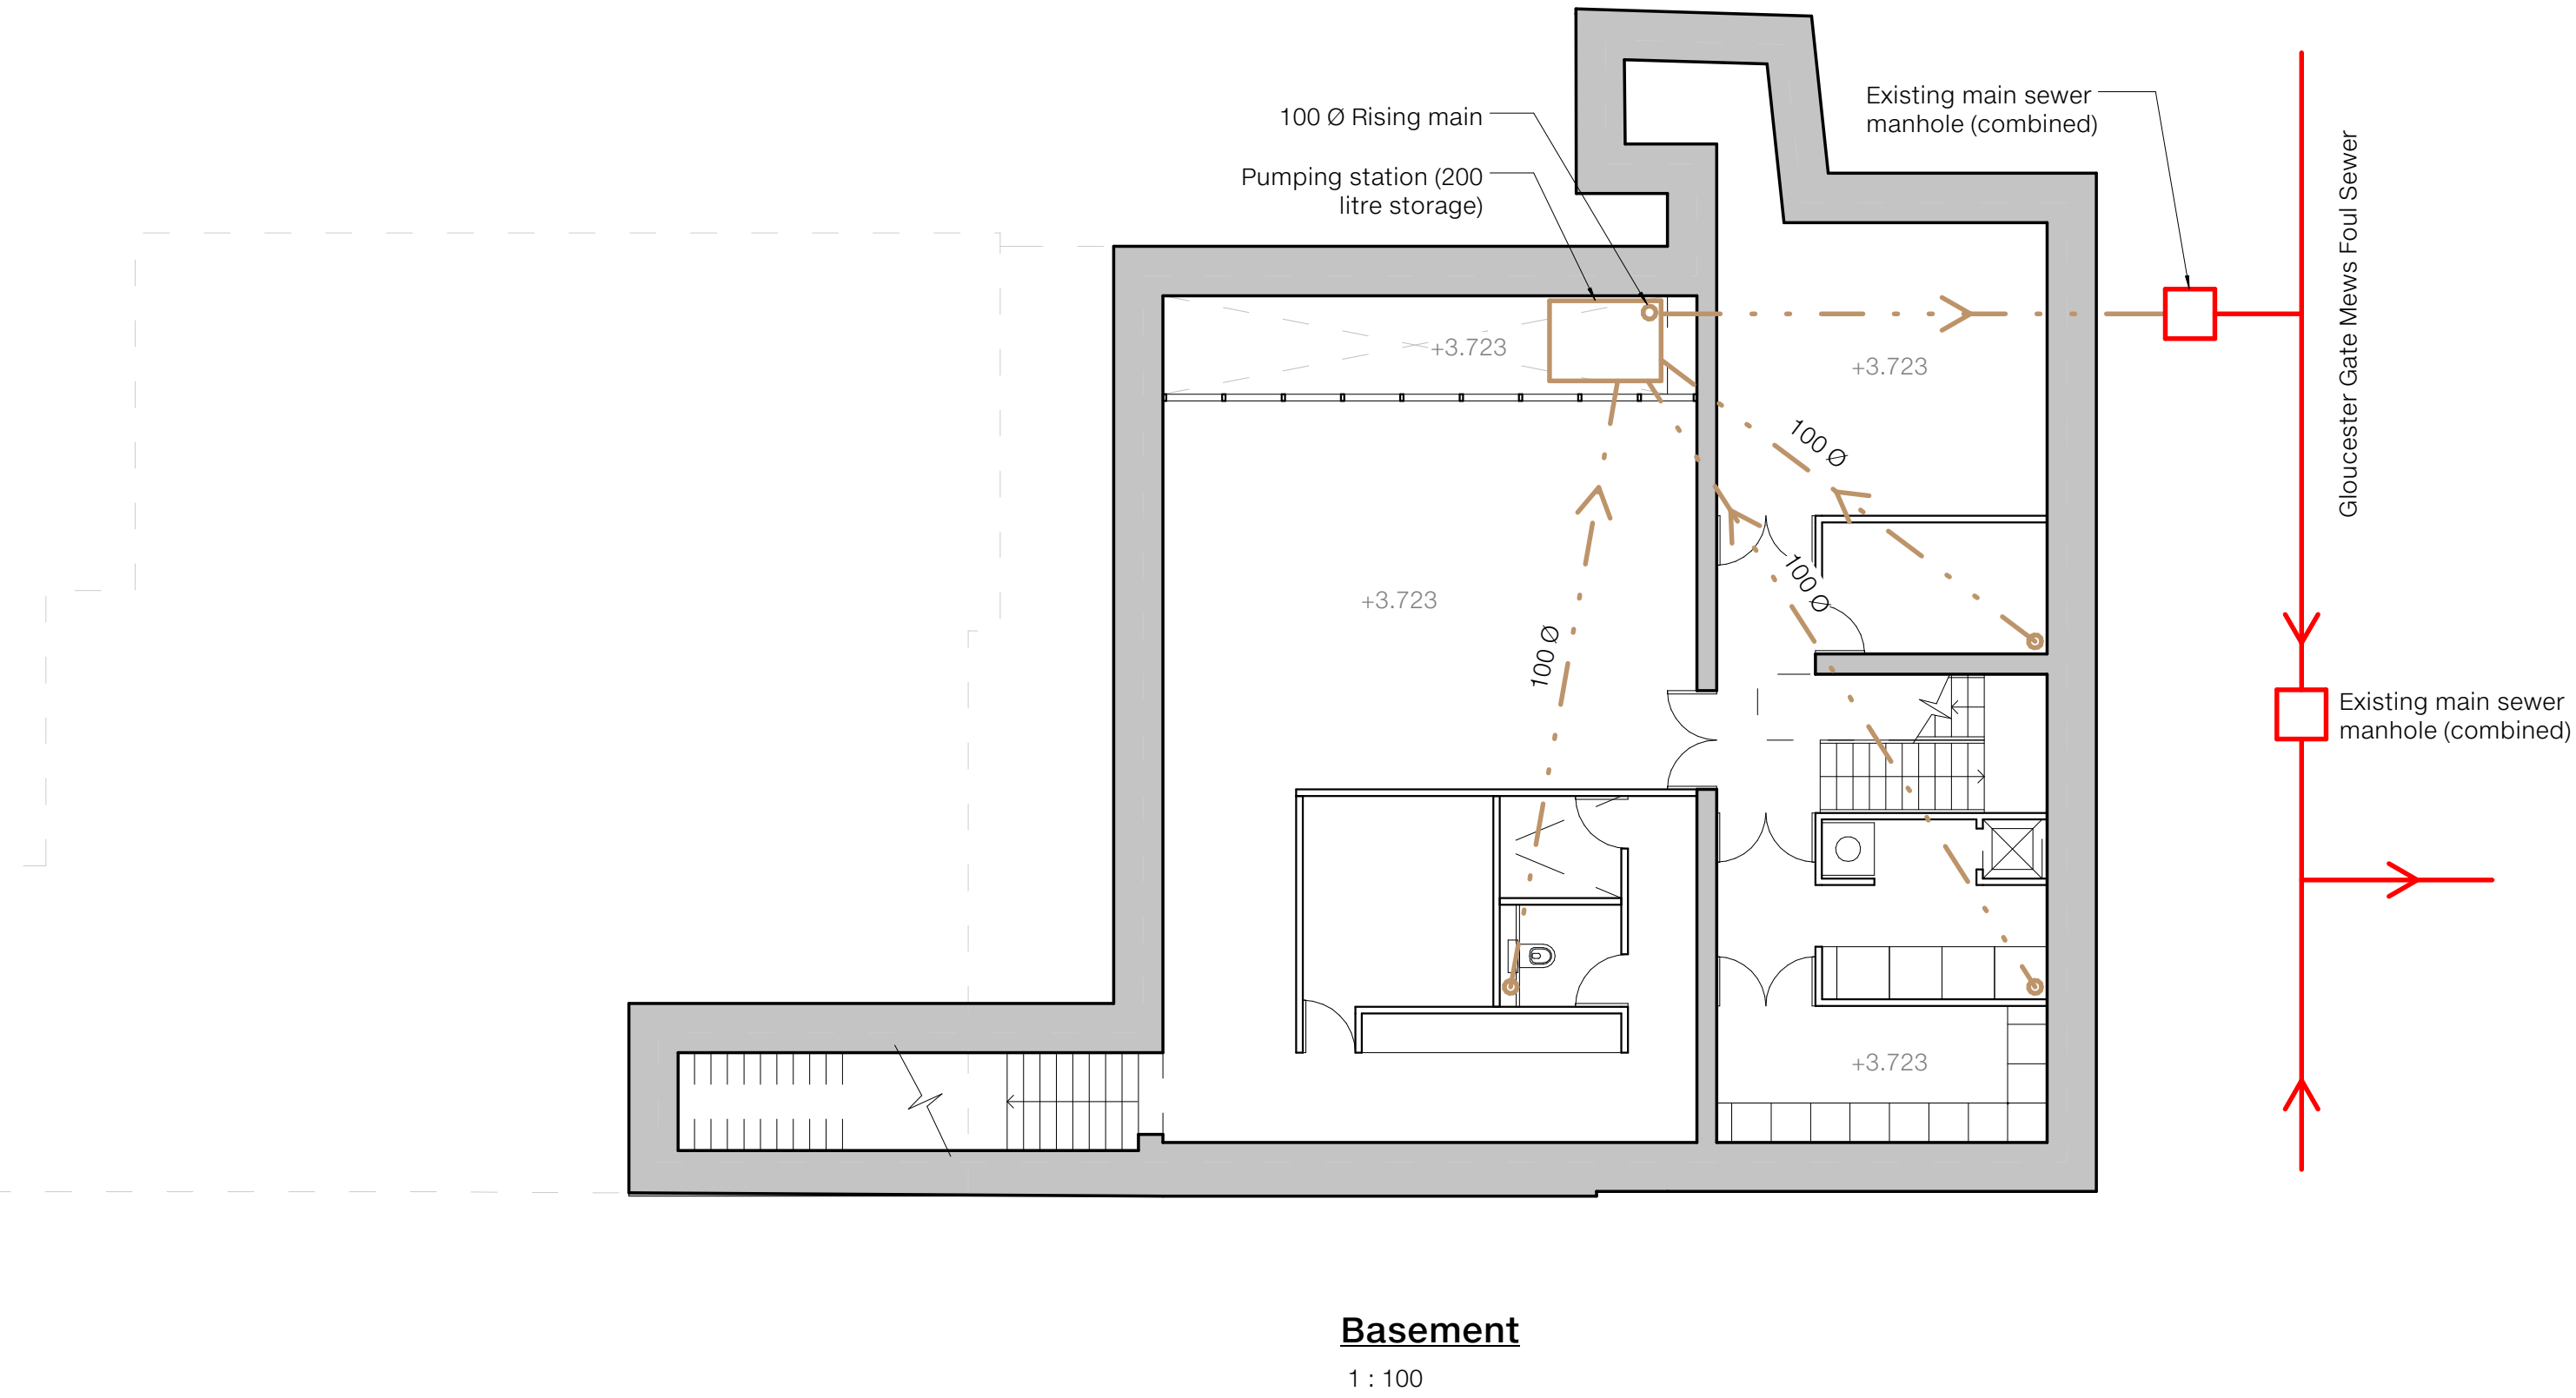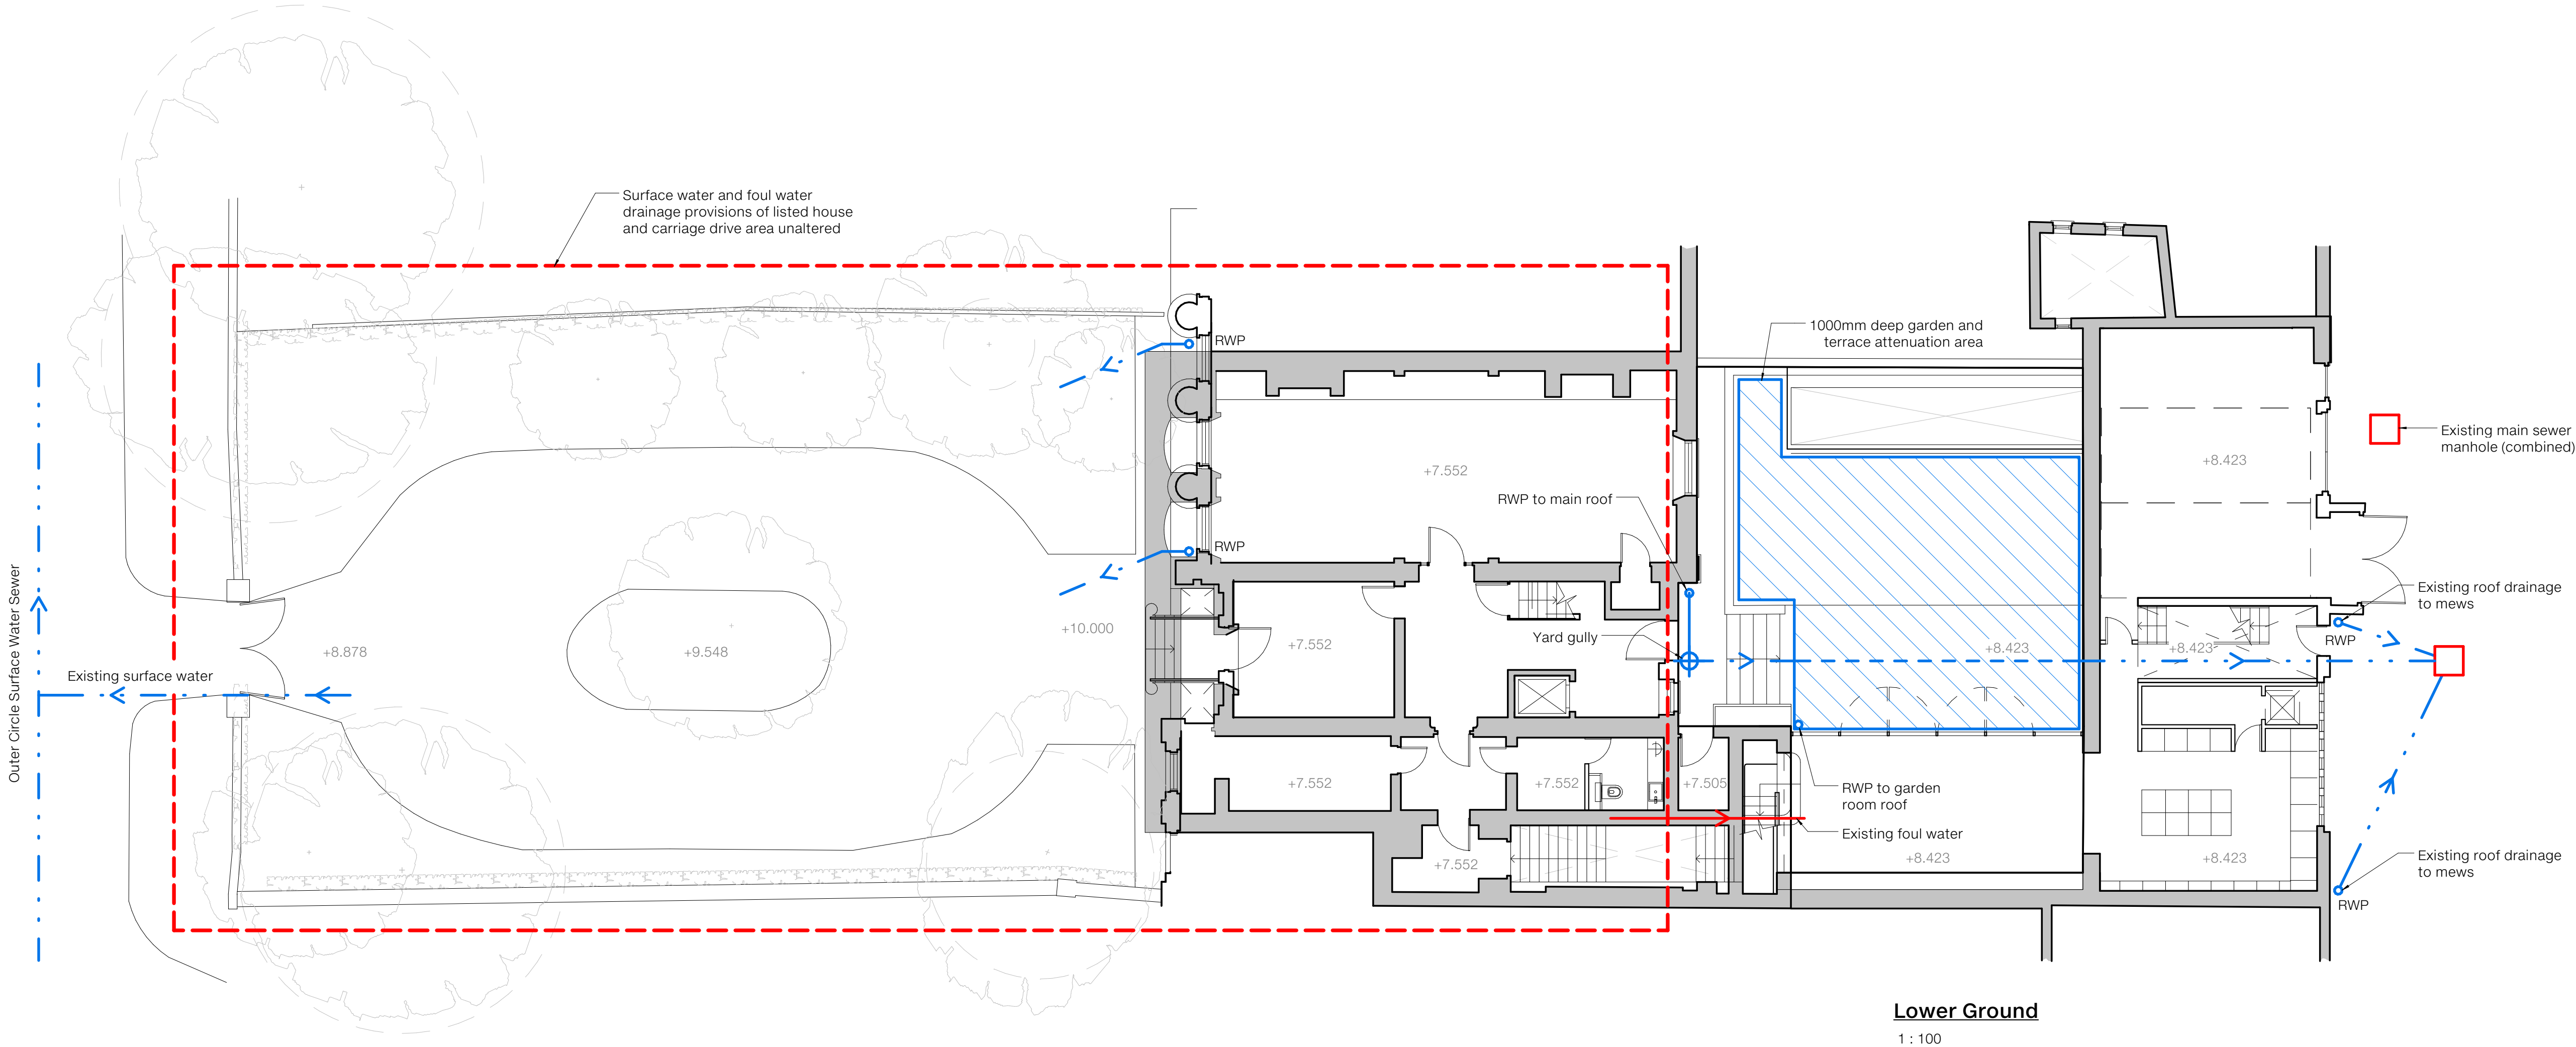

- Notes:
1. This drawing is to be read in conjunction with all relevant architects and engineers drawings and specifications.
 2. Do not scale this drawing.

01	Issued For Information	07.10.16	MW	MW
REV	COMMENTS	DATE	ENG	APP

STATUS
Preliminary

TECHNIKER


Techniker Ltd
Consulting Structural Engineers
13-19 Vine Hill
London EC1R 5DW
T: 020 7360 4300
E: info@techniker.co.uk
W: www.techniker.co.uk

PROJECT
Gloucester Lodge

SUBJECT
Drainage Layout

SCALE @ A1	DATE
1 : 100	07/10/16
BY	REV
SN	01
DRAWING No:	
15060-8001	

Appendix E – General maps

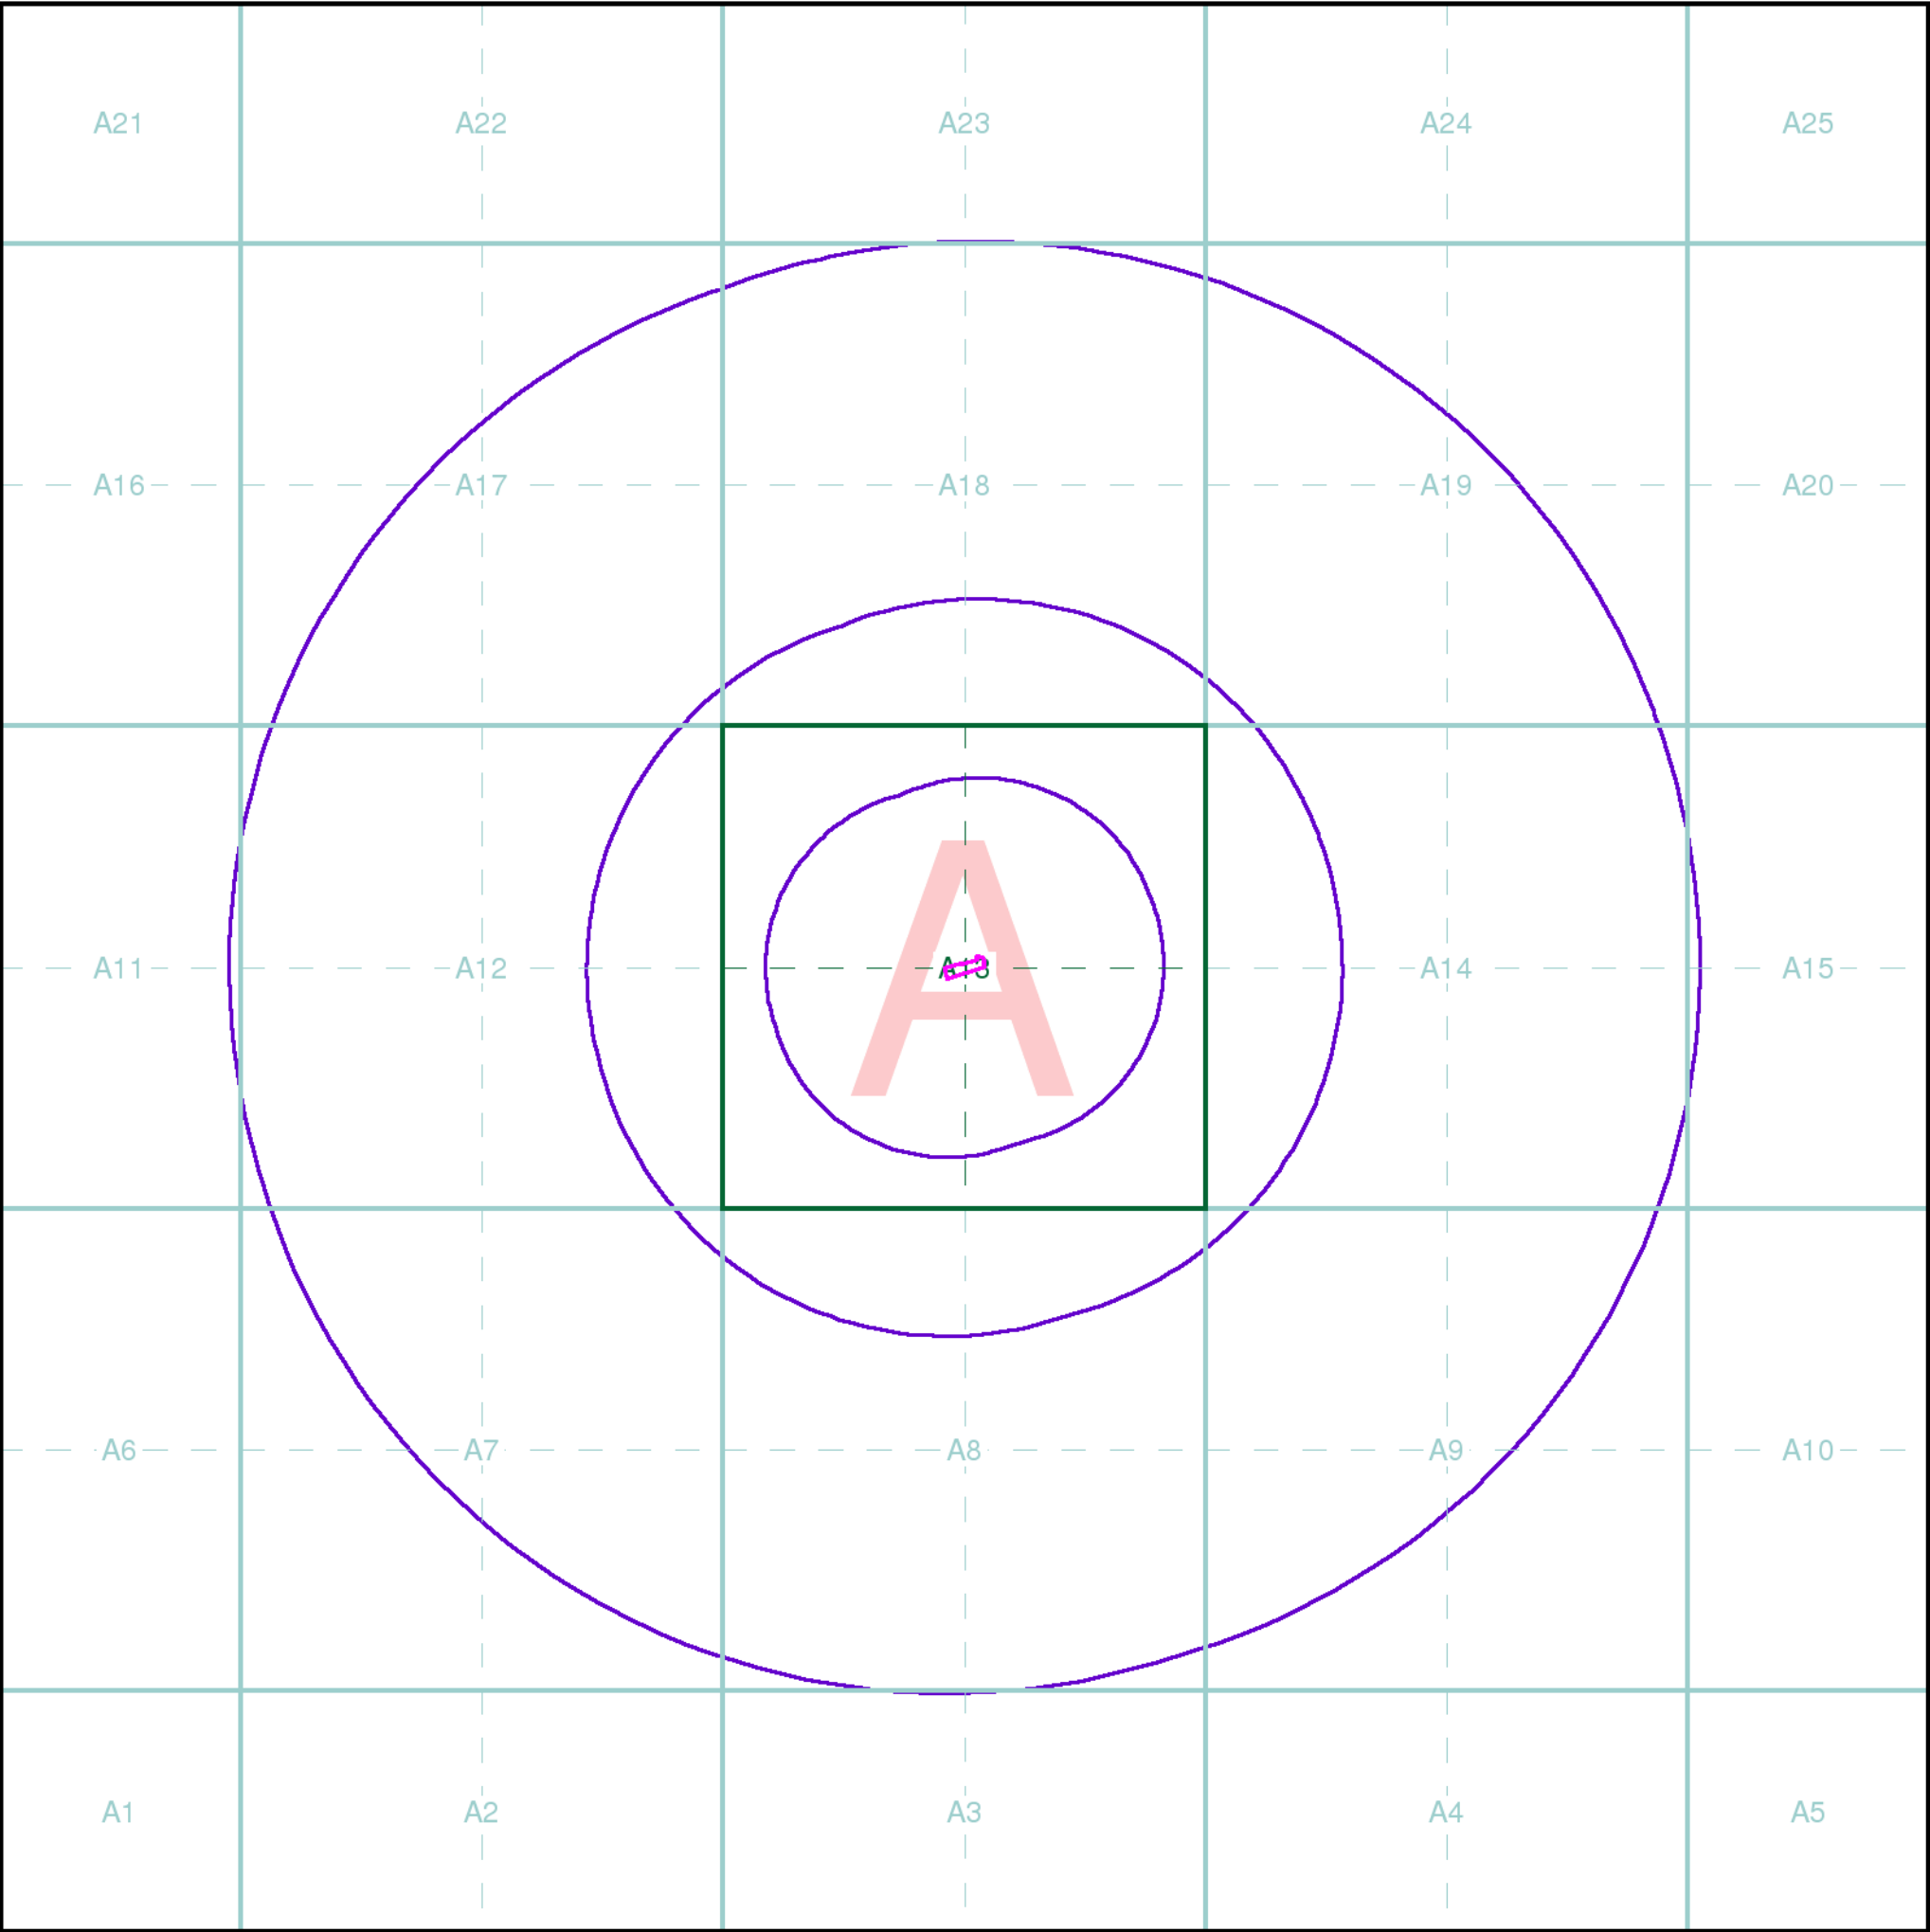

Index Map

For ease of identification, your site and buffer have been split into Slices, Segments and Quadrants. These are illustrated on the Index Map opposite and explained further below.

Slice
Each slice represents a 1:10,000 plot area (2.7km x 2.7km) for your site and buffer. A large site and buffer may be made up of several slices (represented by a red outline), that are referenced by letters of the alphabet, starting from the bottom left corner of the slice "grid". This grid does not relate to National Grid lines but is designed to give best fit over the site and buffer.

Segment
A segment represents a 1:2,500 plot area. Segments that have plot files associated with them are shown in dark green, others in light blue. These are numbered from the bottom left hand corner within each slice.

Quadrant
A quadrant is a quarter of a segment. These are labelled as NW, NE, SW, SE and are referenced in the datasheet to allow features to be quickly located on plots. Therefore a feature that has a quadrant reference of A7NW will be in Slice A, Segment 7 and the NW Quadrant.

A selection of organisations who provide data within this report:



Envirocheck reports are compiled from 136 different sources of data.

Prepared For
Techniker Limited

Client Details
Ms N Chue, Techniker Ltd, 13-19 Vine Hill, London, EC1R 5DW

Order Details
Order Number: 73958436_1_1
Customer Ref: 15060
National Grid Reference: 528580, 183420
Site Area (Ha): 0.09
Search Buffer (m): 1000

Site Details
1 Gloucester Gate Lodge, Outer Circle, Regents Park, LONDON, NW1 4HA

Full Terms and Conditions can be found on the following link:
<http://www.landmarkinfo.co.uk/Terms/Show/515>



