

General Notes

1. Dimensions are in millimetres unless stated otherwise.
2. Levels are in metres AOD unless stated otherwise.
3. Dimensions govern. Do not scale off drawing.
4. All dimensions to be verified on site before proceeding.
5. All discrepancies to be notified in writing to Make Limited.

© Make Limited 2015

01	12.08.16	Planning submission	KG
00	30.06.16	For Pre-application	JC
Rev	Date	Reason For Issue	Chk

**PLANNING**

DRAWING STATUS


**make**

32 Cleveland Street,  
London, W1T 4JY

tel +44 (0) 20 7636 5151

info@makearchitects.com  
www.makearchitects.com

Client  
**Mr M Namaki**  
56 Cumberland Terrace  
London  
NW1 4HJ

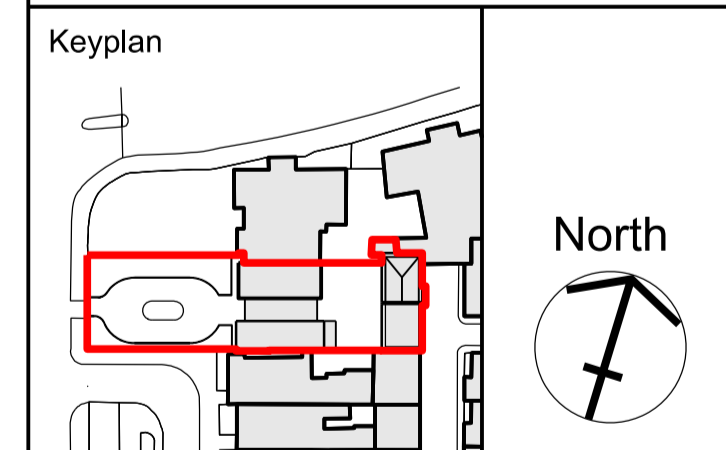


Project  
**Gloucester Lodge**  
Regents Park

Drawing Title  
**Existing**  
Site Plan


Scale	Paper Size	Date
1:1250	@A1/ A3	10.07.15

Project No.	Draw No.	Rev No.
<b>1202</b>	<b>PD0010</b>	<b>01</b>

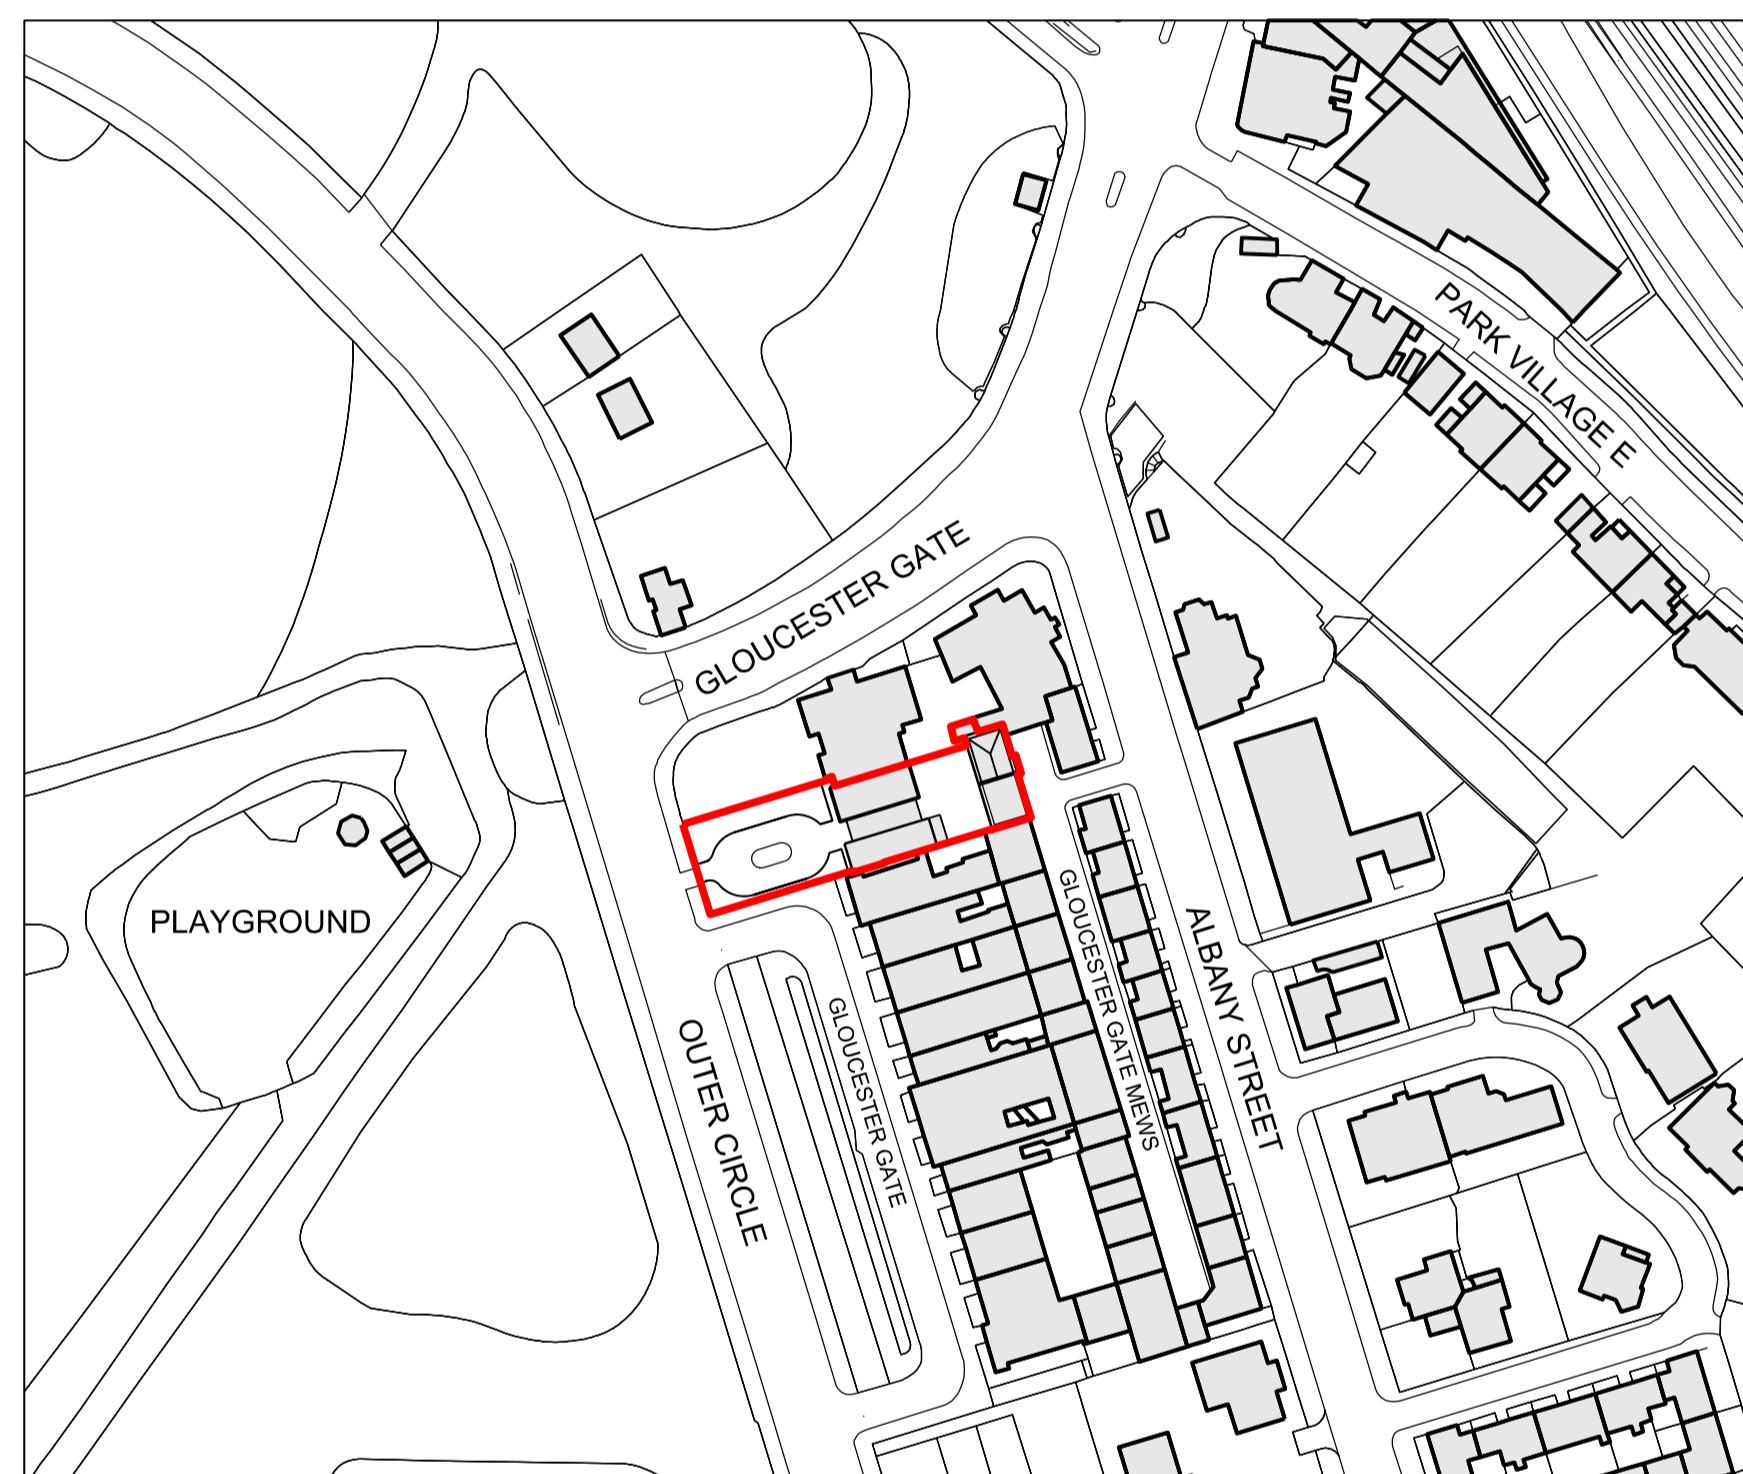

**01 Existing site plan**

1:1250

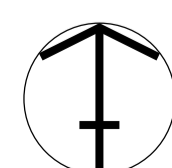

General Notes

1. Dimensions are in millimetres unless stated otherwise.
2. Levels are in metres AOD unless stated otherwise.
3. Dimensions govern.  
Do not scale off drawing.
4. All dimensions to be verified on site before proceeding.
5. All discrepancies to be notified in writing to Make Limited.

© Make Limited 2015

01	12.08.16	Planning submission	KG
00	30.06.16	For Pre-application	JC
Rev	Date	Reason For Issue	Chk

**PLANNING**

DRAWING STATUS


**make**

32 Cleveland Street,  
London, W1T 4JY

tel +44 (0) 20 7636 5151

info@makearchitects.com  
www.makearchitects.com

Client  
**Mr M Namaki**  
56 Cumberland Terrace  
London  
NW1 4HJ

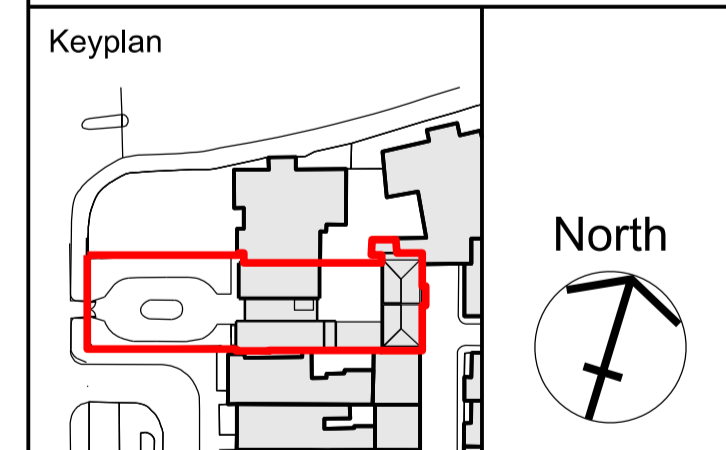


Project  
**Gloucester Lodge**  
Regents Park

Drawing Title  
**Proposed**  
**Site Plan**


Scale	Paper Size	Date
1:1250	@A1/ A3	10.07.15

Project No.	Draw No.	Rev No.
<b>1202</b>	<b>PD0011</b>	<b>01</b>

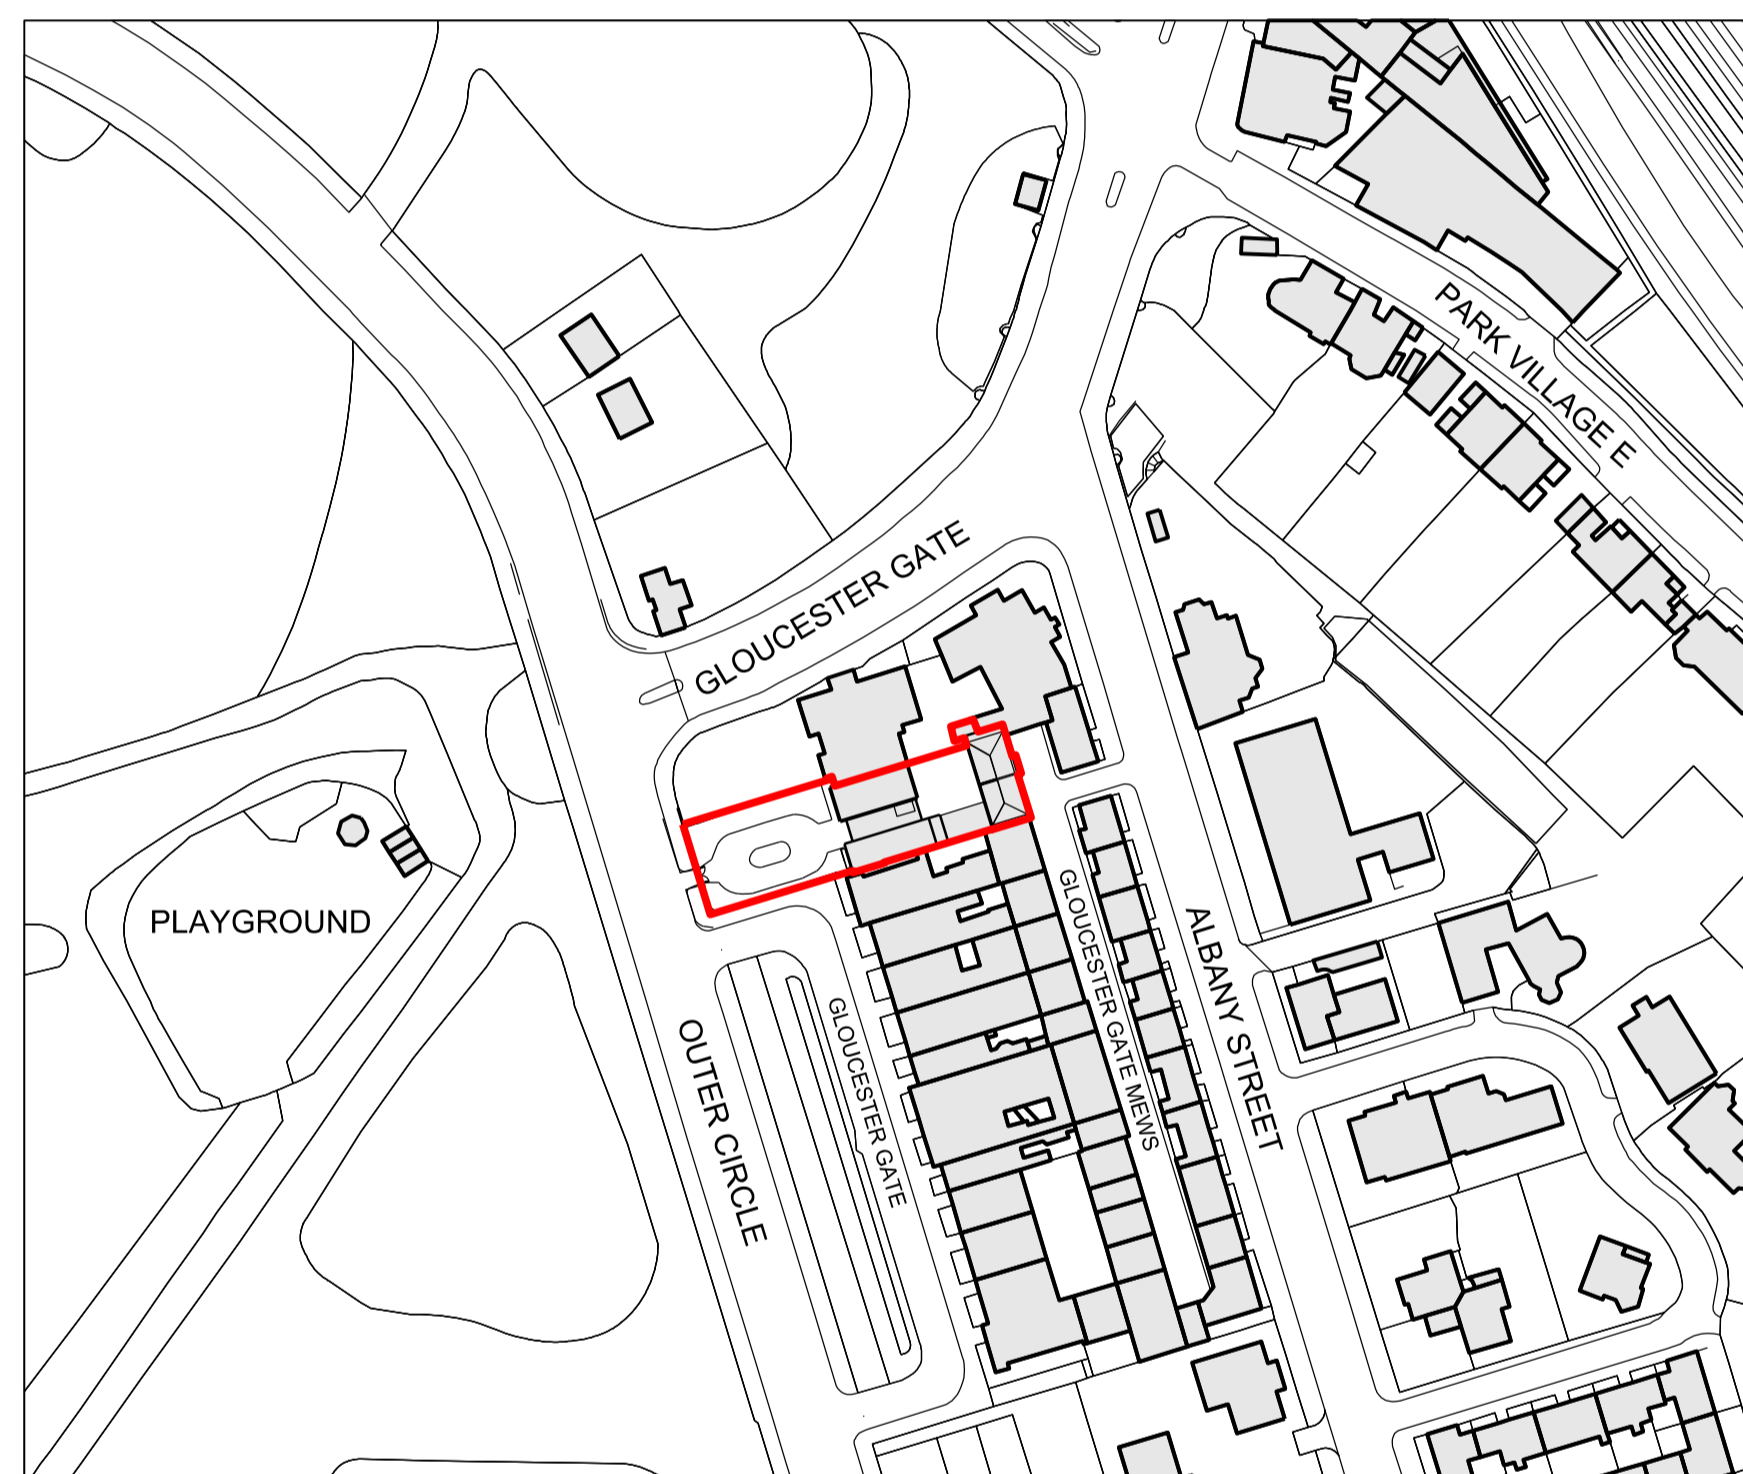

**01** Proposed site plan

1:1250

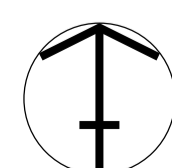


01  
PD1205

01  
PD1204

01  
PD1200

- General Notes
1. Dimensions are in millimetres unless stated otherwise.
  2. Levels are in metres AOD unless stated otherwise.
  3. Dimensions govern. Do not scale off drawing.
  4. All dimensions to be verified on site before proceeding.
  5. All discrepancies to be notified in writing to Make Limited.

© Make Limited 2015

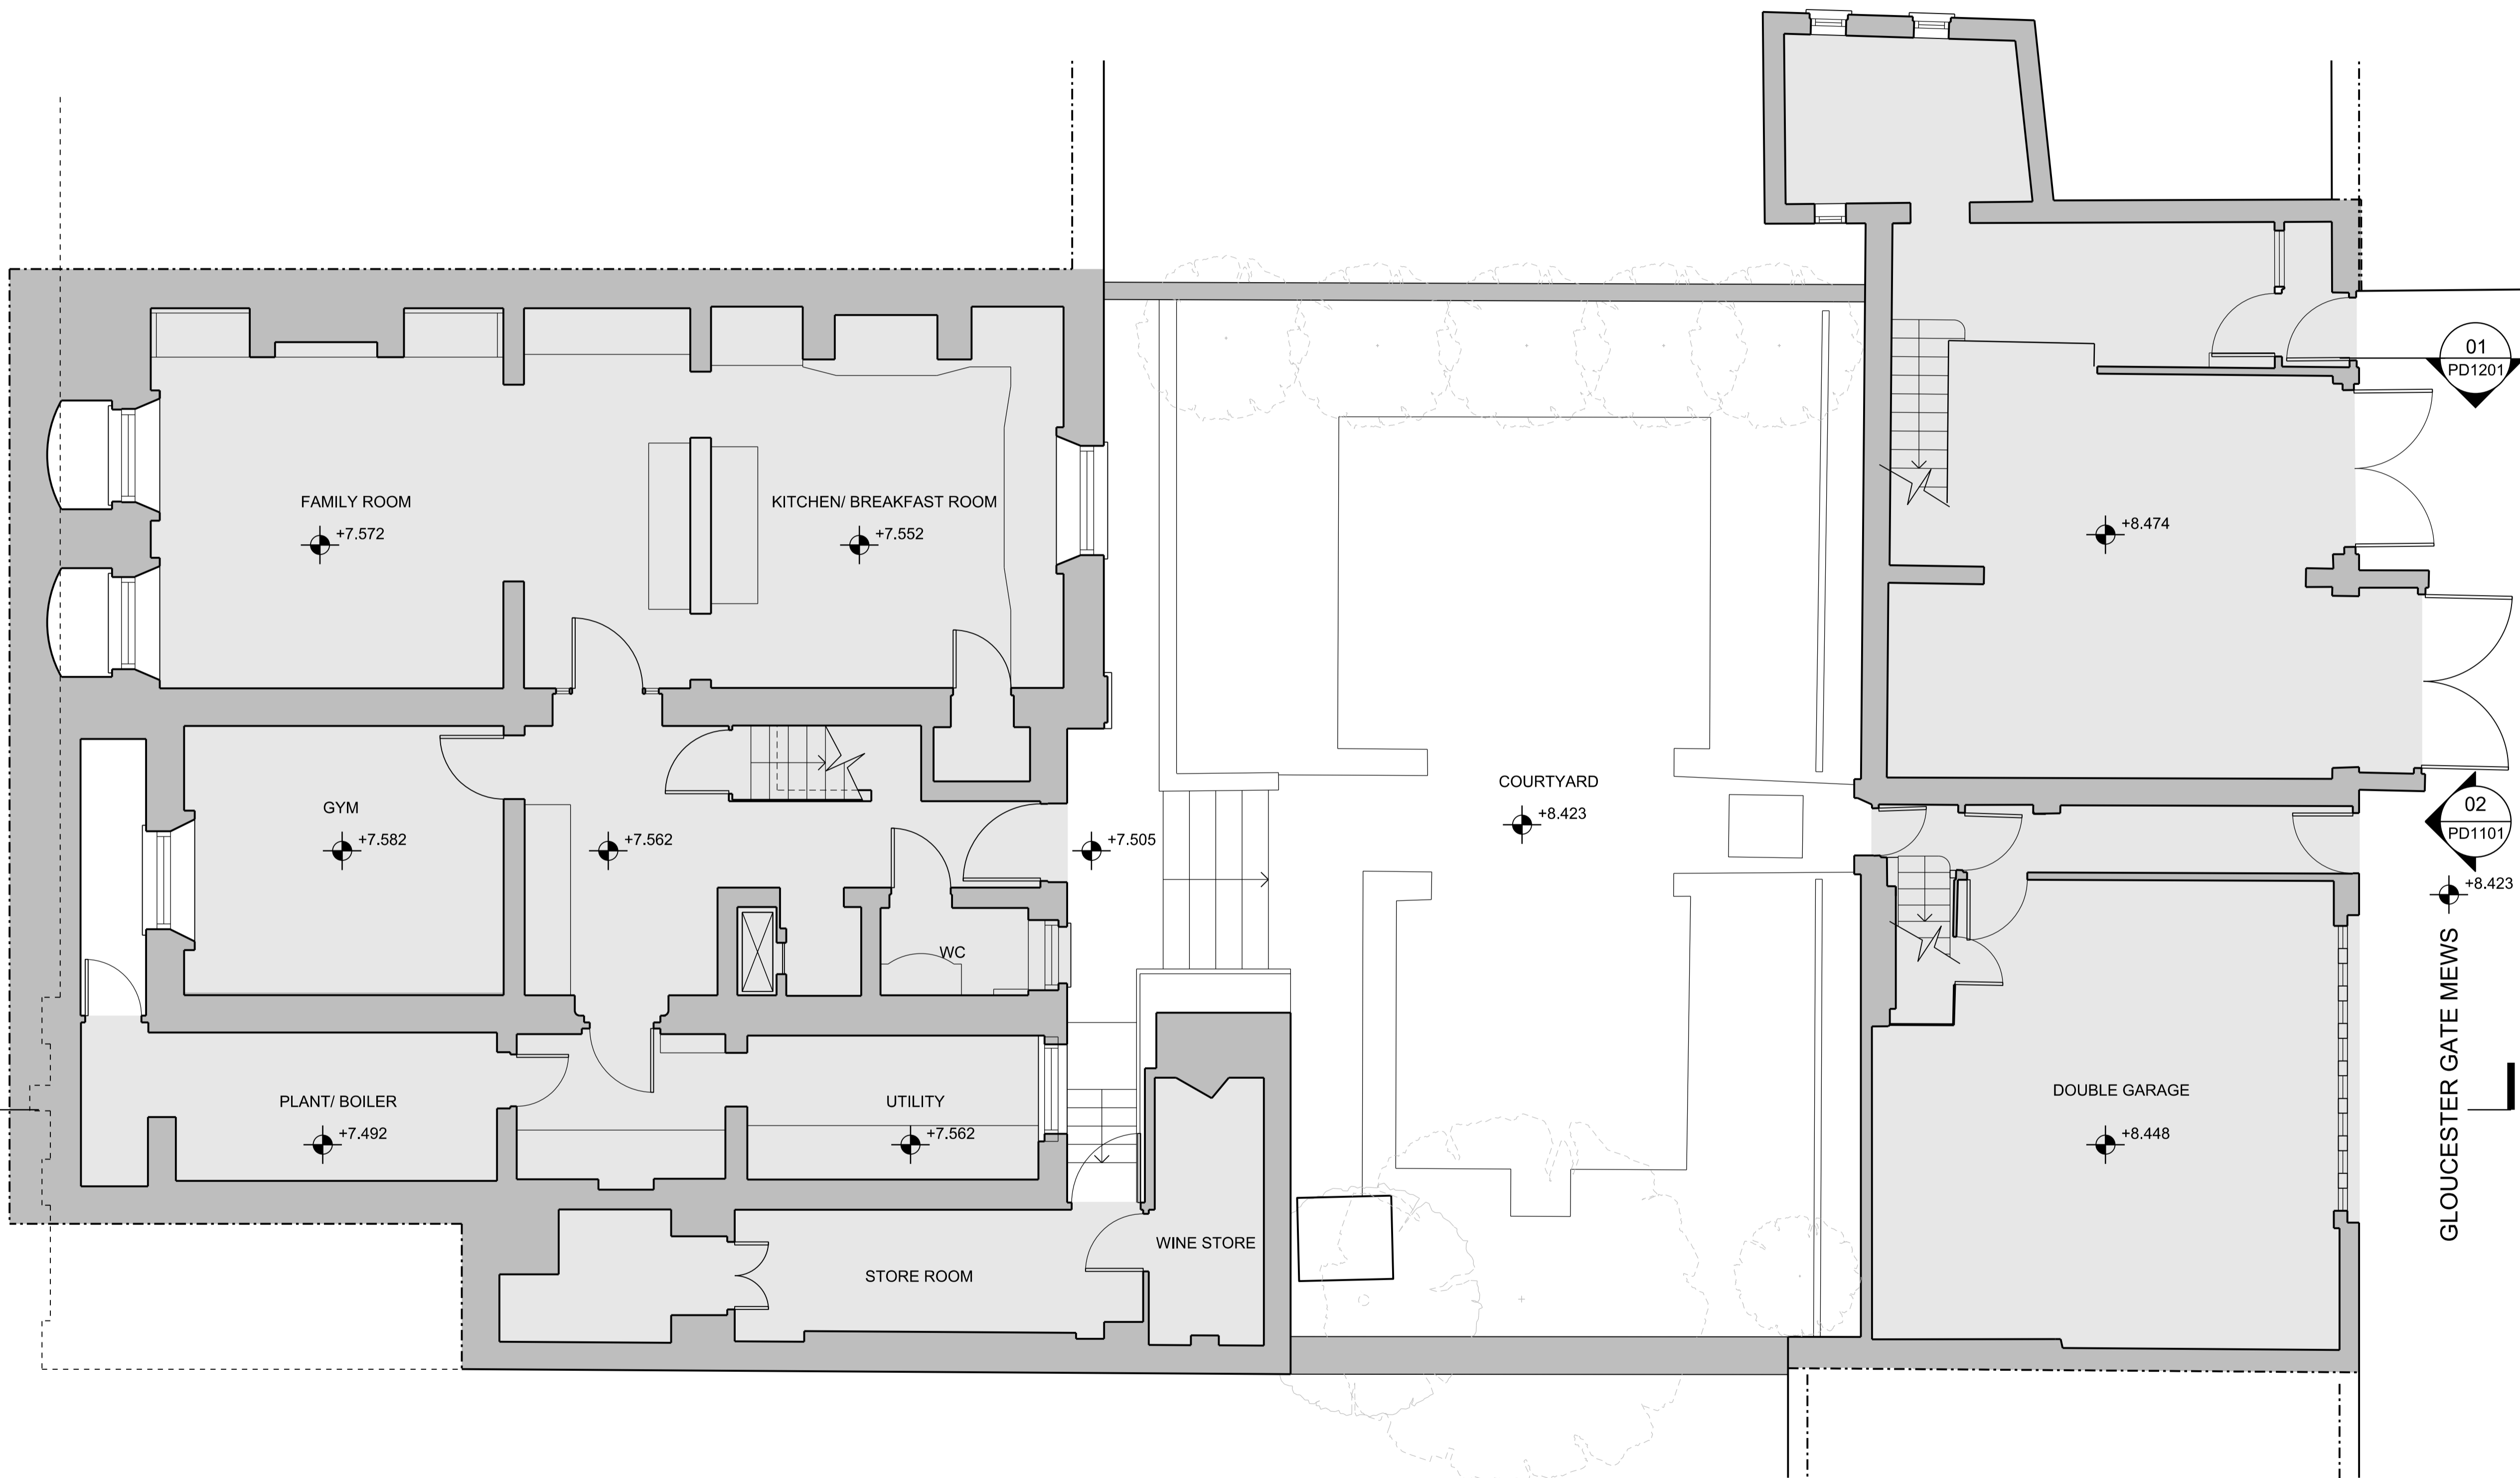

01	12.08.16	Planning submission	KG
00	30.06.16	For Pre-application	JC
Rev	Date	Reason For Issue	Chk


## PLANNING

DRAWING STATUS

### make

32 Cleveland Street,  
London, W1T 4JY  
tel +44 (0) 20 7636 5151  
info@makearchitects.com  
www.makearchitects.com

Client  
**Mr M Namaki**  
56 Cumberland Terrace  
London  
NW1 4HJ

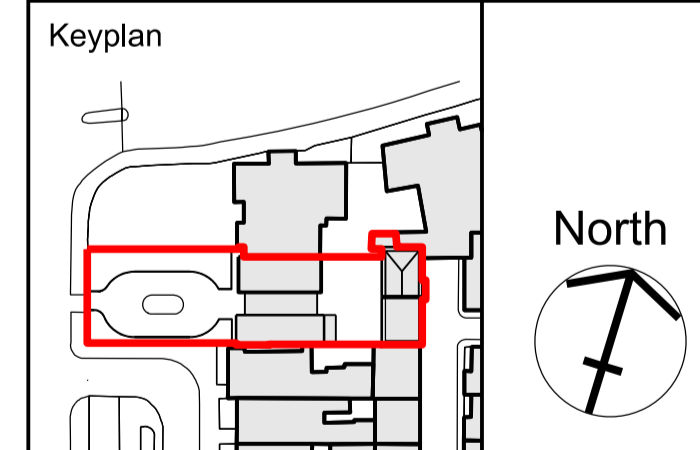

Project  
**Gloucester Lodge**  
Regents Park

Drawing Title  
**Existing**  
Lower Ground Floor Plan

Scale	Paper Size	Date
1:50/ 100	@A1/ A3	10.07.15

Project No.	Draw No.	Rev No.
1202	PD0999	01

# 01 Existing lower ground floor plan

1:50



01  
PD1205


01  
PD1204

01  
PD1200

- General Notes
1. Dimensions are in millimetres unless stated otherwise.
  2. Levels are in metres AOD unless stated otherwise.
  3. Dimensions govern. Do not scale off drawing.
  4. All dimensions to be verified on site before proceeding.
  5. All discrepancies to be notified in writing to Make Limited.

© Make Limited 2015

Please refer to drawing PD1000A

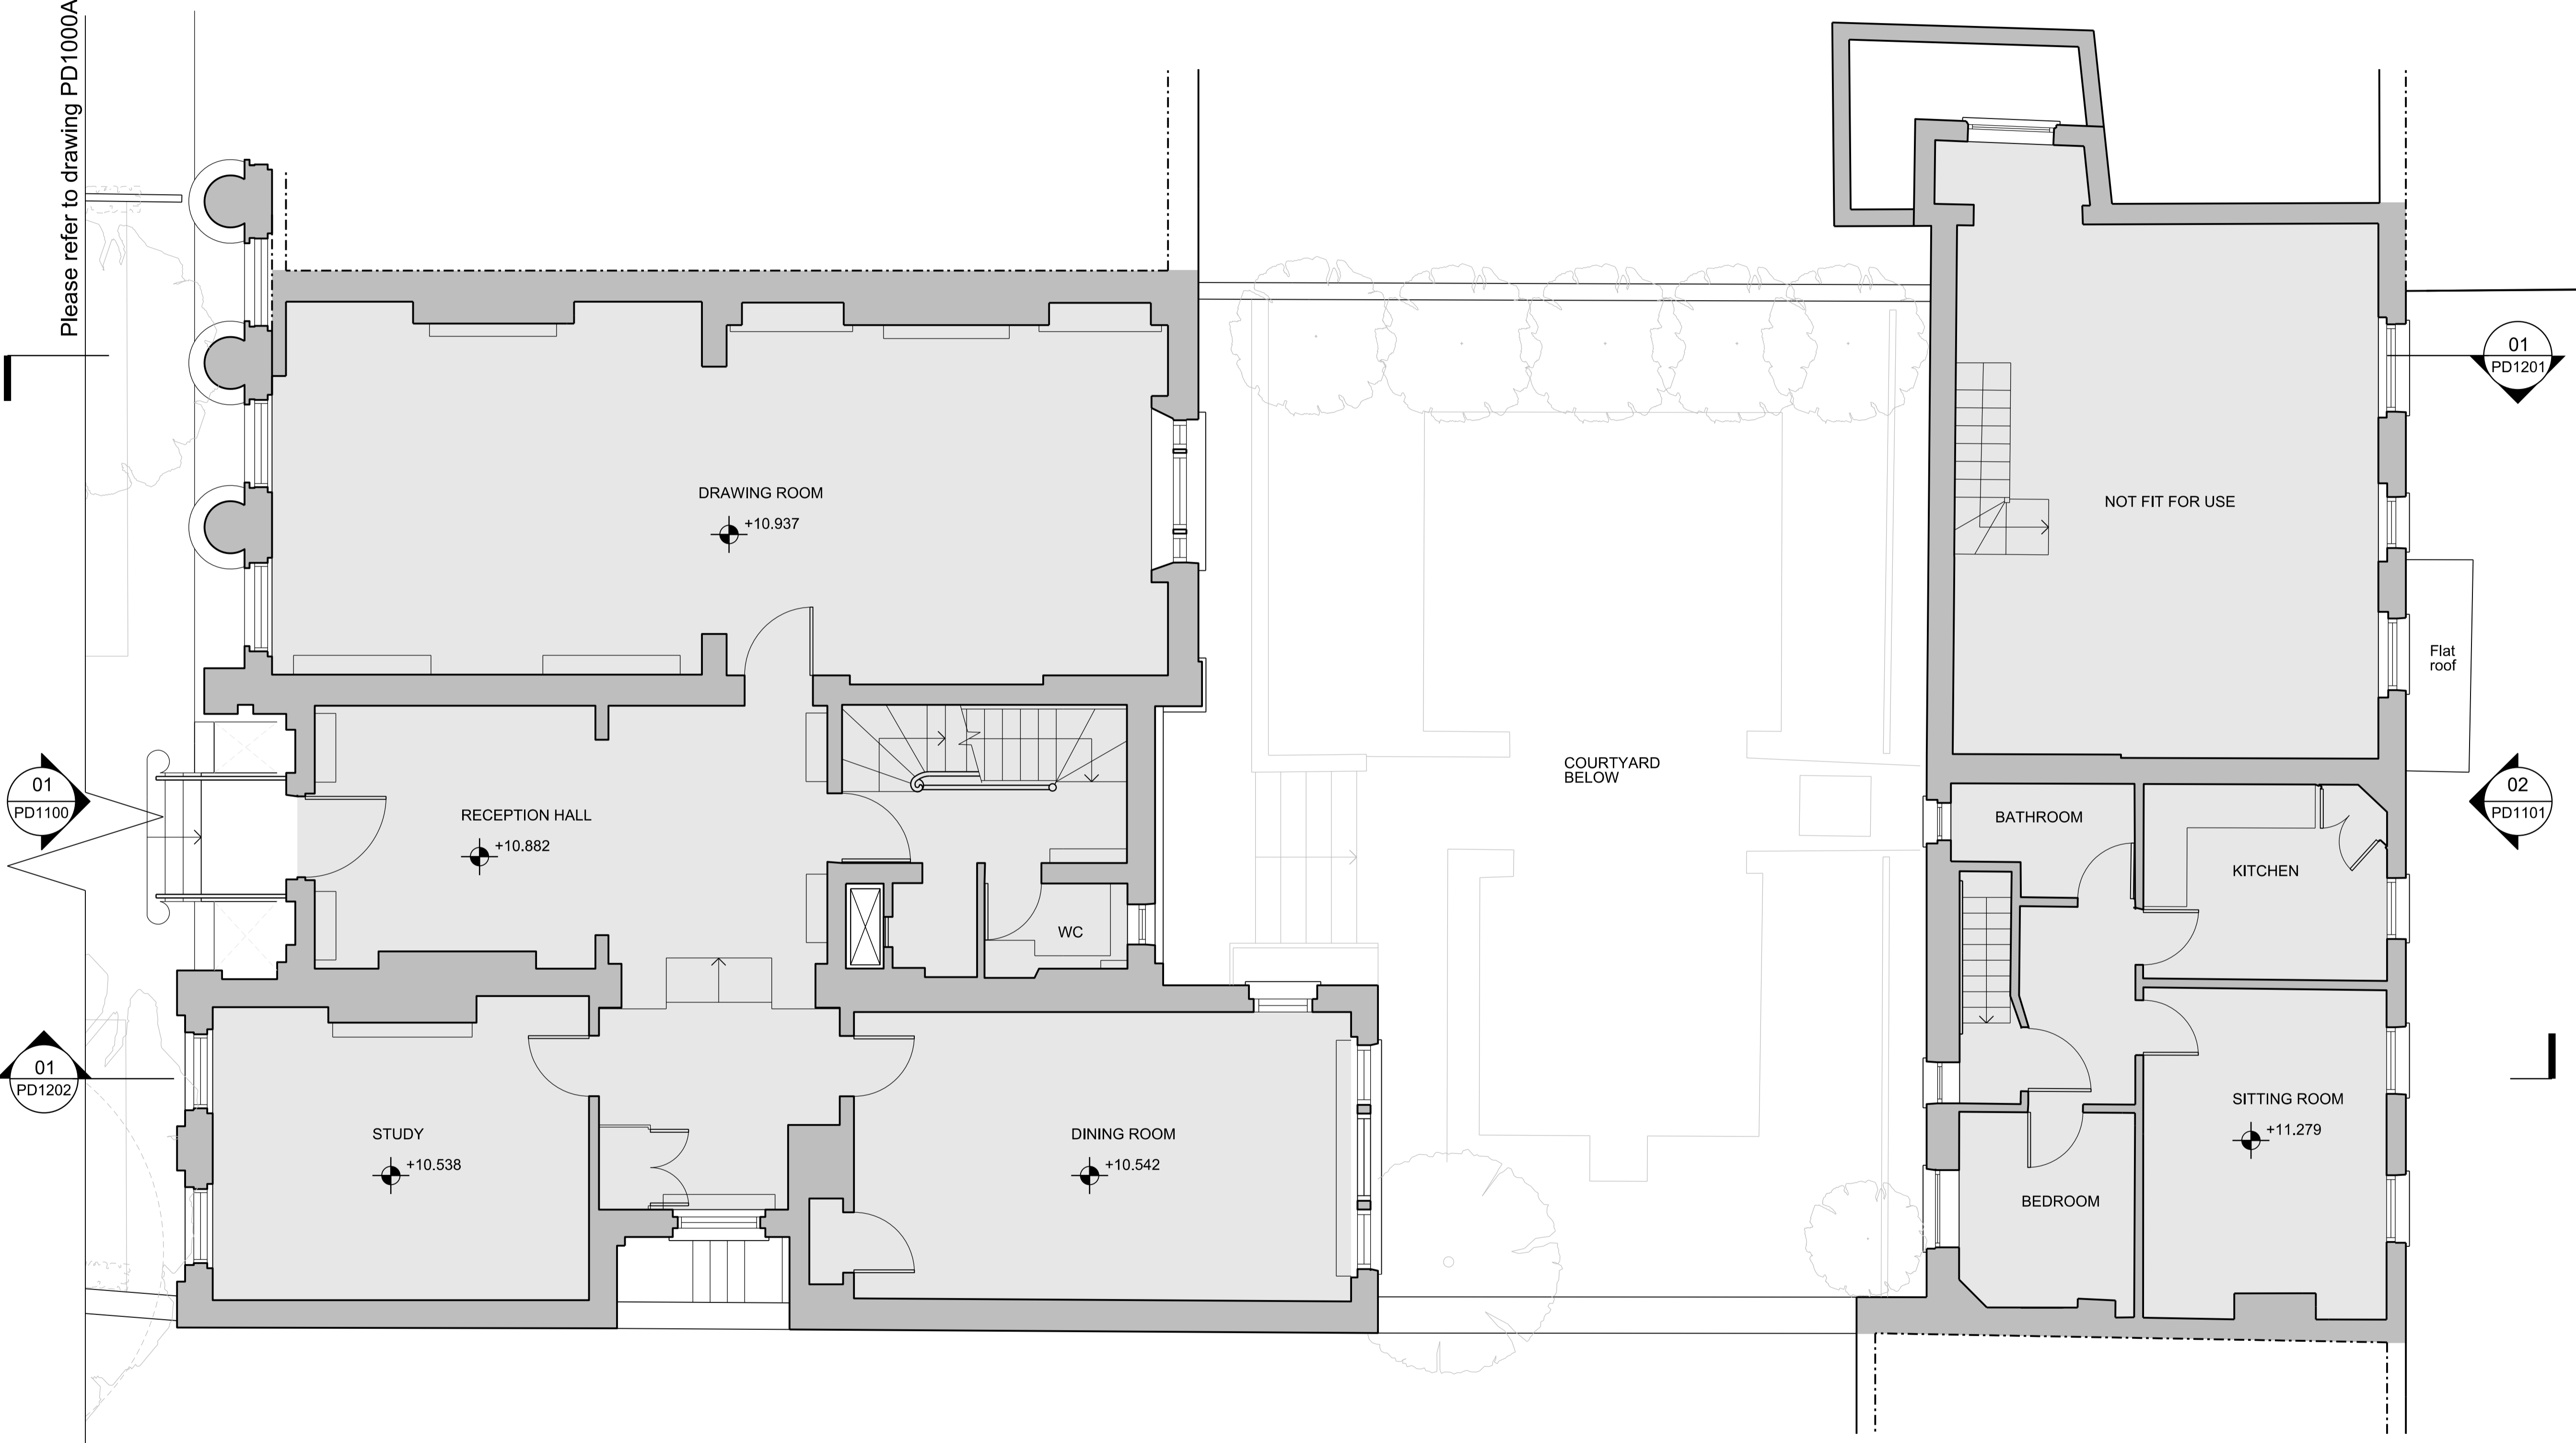


Rev	Date	Reason For Issue	Chk
01	12.08.16	Planning submission	KG
00	30.06.16	For Pre-application	JC

**PLANNING**  
DRAWING STATUS

**make**  
32 Cleveland Street,  
London, W1T 4JY  
tel +44 (0) 20 7636 5151  
info@makearchitects.com  
www.makearchitects.com

Client  
**Mr M Namaki**  
56 Cumberland Terrace  
London  
NW1 4HJ

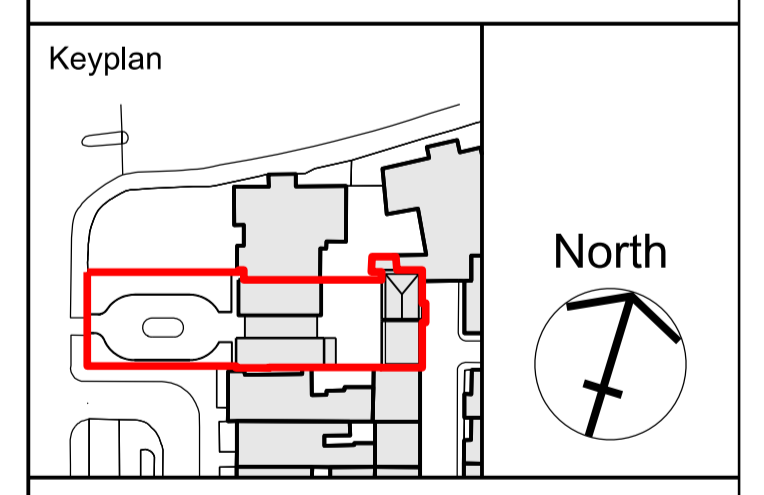


Project  
**Gloucester Lodge**  
Regents Park

Drawing Title  
**Existing**  
Ground Floor Plan

Scale	Paper Size	Date
1:50/ 100	@A1/ A3	10.07.15

Project No.	Draw No.	Rev No.
1202	PD1000	01

**01 Existing ground floor plan**  
1:50

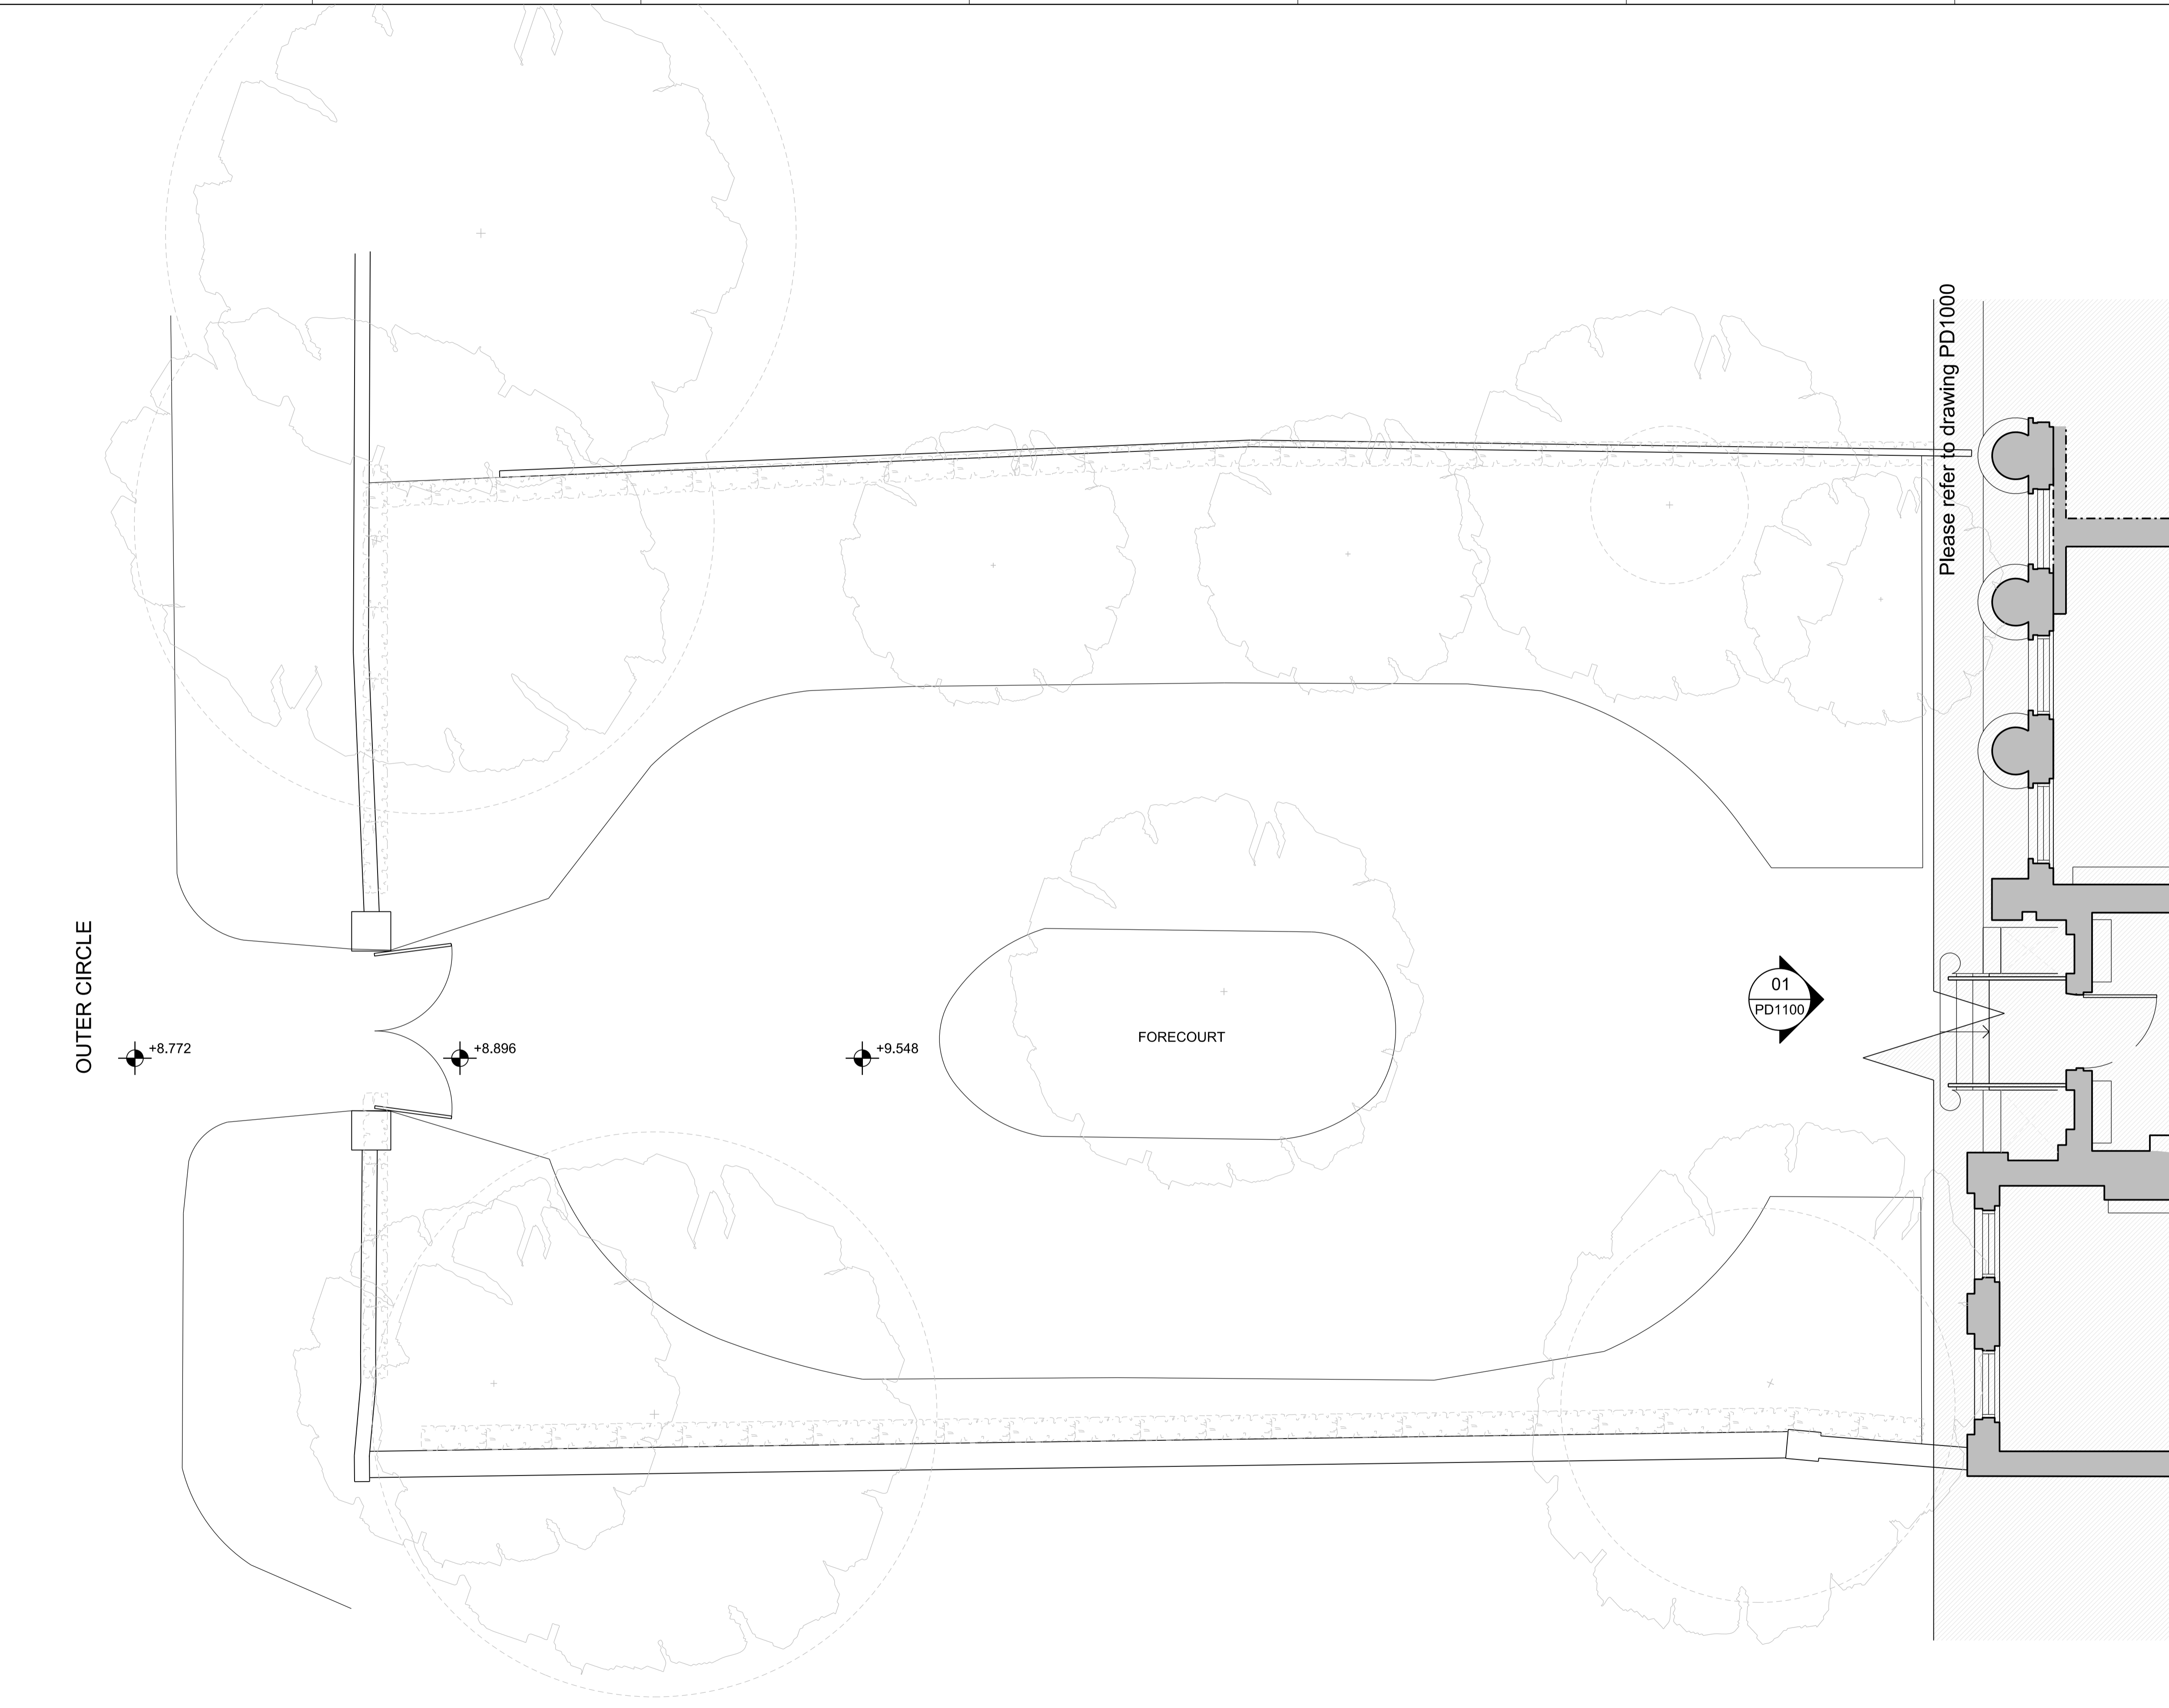

- General Notes
1. Dimensions are in millimetres unless stated otherwise.
  2. Levels are in metres AOD unless stated otherwise.
  3. Dimensions govern. Do not scale off drawing.
  4. All dimensions to be verified on site before proceeding.
  5. All discrepancies to be notified in writing to Make Limited.


© Make Limited 2015

01	12.08.16	Planning submission	KG
00	30.06.16	For Pre-application	JC
Rev	Date	Reason For Issue	Chk

**PLANNING**  
DRAWING STATUS

**make**  
32 Cleveland Street,  
London, W1T 4JY  
tel +44 (0) 20 7636 5151  
info@makearchitects.com  
www.makearchitects.com

Client  
**Mr M Namaki**  
56 Cumberland Terrace  
London  
NW1 4HJ

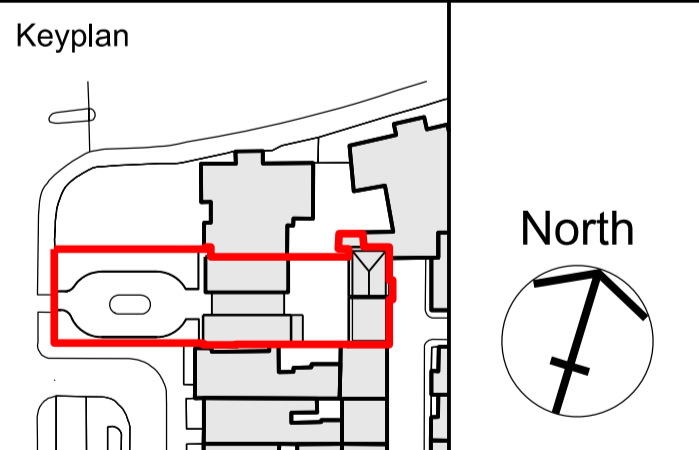


Project  
**Gloucester Lodge**  
Regents Park

Drawing Title  
**Existing**  
Ground Floor Forecourt Plan


Scale	Paper Size	Date
1:50/ 100	@A1/ A3	10.07.15

Project No.	Draw No.	Rev No.
<b>1202</b>	<b>PD1000A</b>	<b>01</b>

**01** Existing ground floor forecourt plan  
1:50

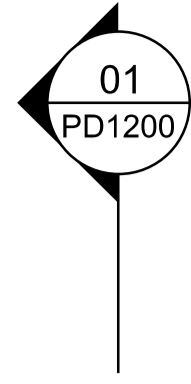

- General Notes
1. Dimensions are in millimetres unless stated otherwise.
  2. Levels are in metres AOD unless stated otherwise.
  3. Dimensions govern. Do not scale off drawing.
  4. All dimensions to be verified on site before proceeding.
  5. All discrepancies to be notified in writing to Make Limited.
- © Make Limited 2015

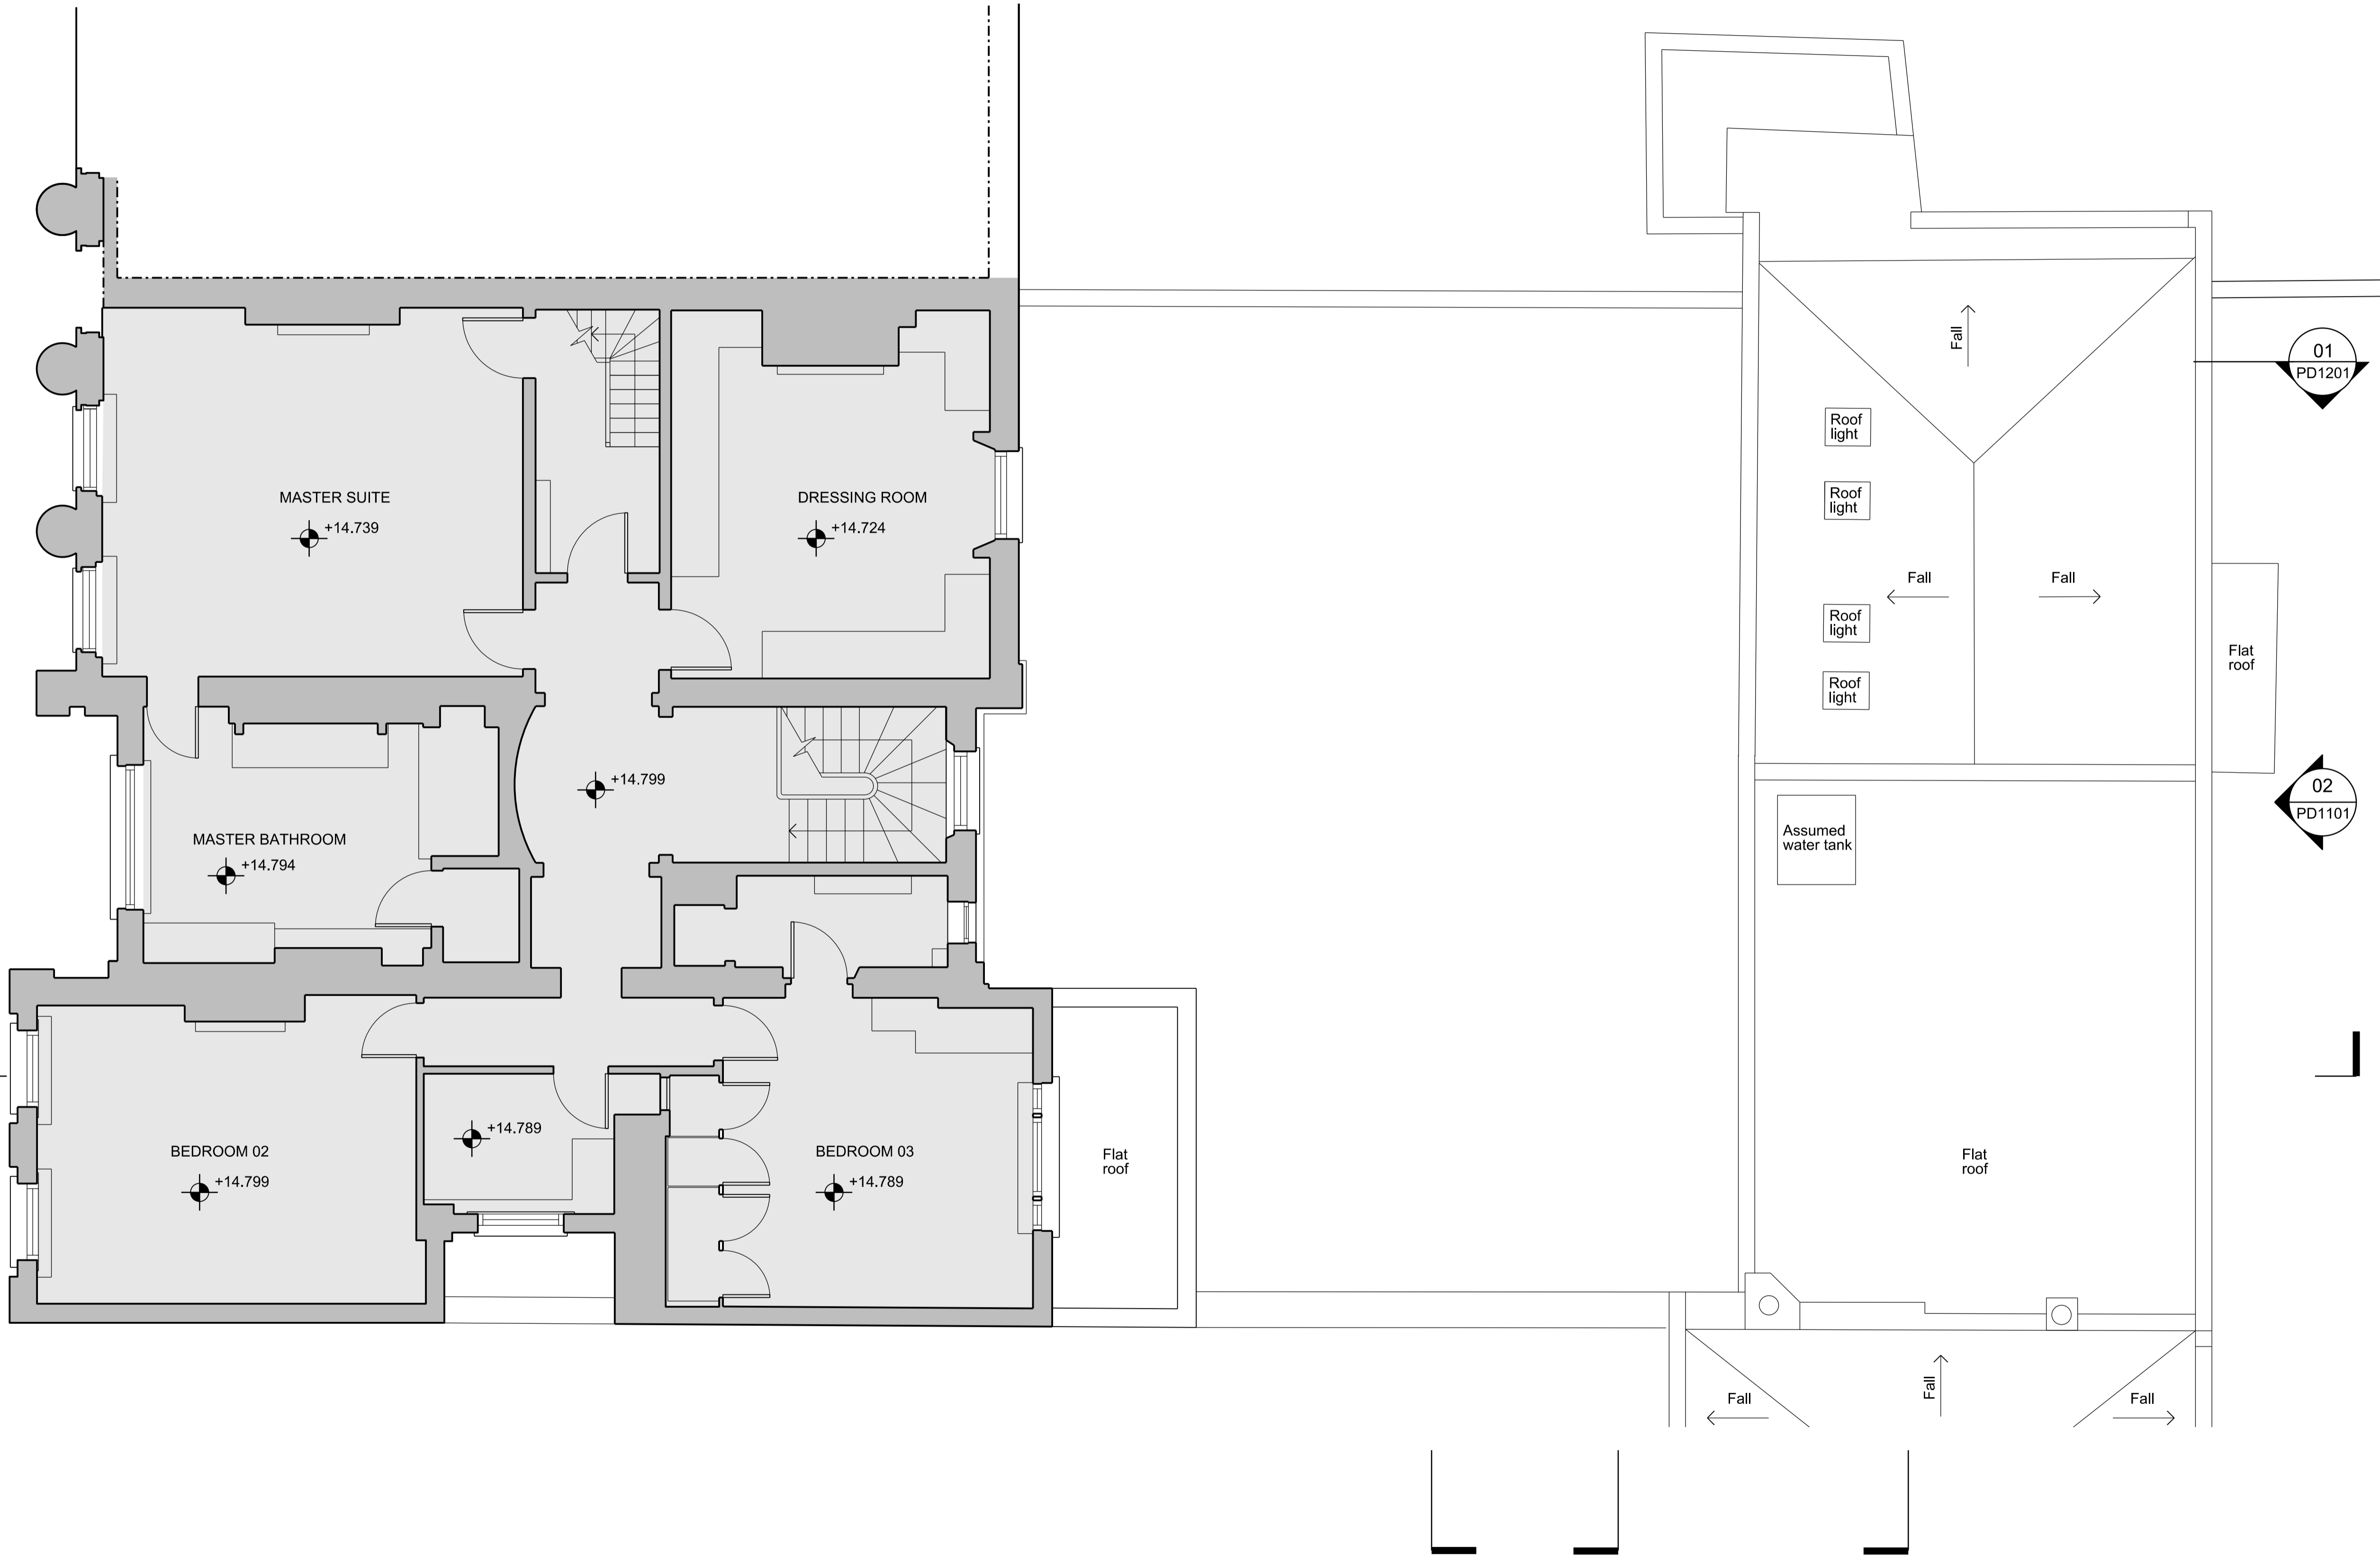


Rev	Date	Reason For Issue	Chk
01	12.08.16	Planning submission	KG
00	30.06.16	For Pre-application	JC

**PLANNING**  
DRAWING STATUS

**make**  
32 Cleveland Street,  
London, W1T 4JY  
tel +44 (0) 20 7636 5151  
info@makearchitects.com  
www.makearchitects.com

Client  
**Mr M Namaki**  
56 Cumberland Terrace  
London  
NW1 4HJ

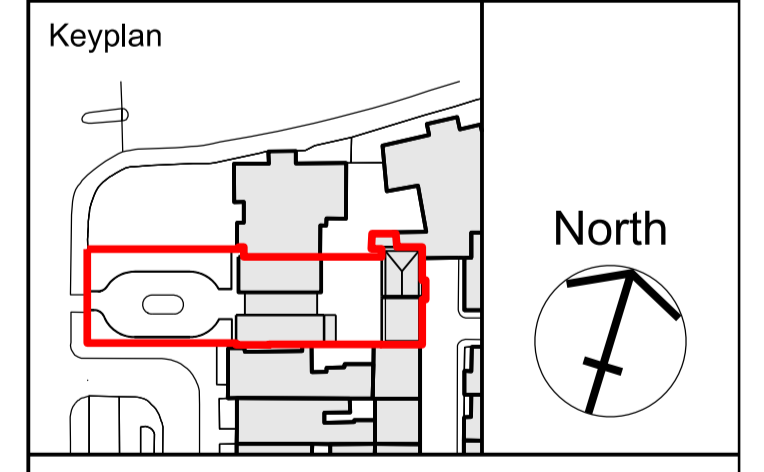

Project  
**Gloucester Lodge**  
Regents Park



Drawing Title  
**Existing**  
First Floor Plan

Scale	Paper Size	Date
1:50/ 100	@A1/ A3	10.07.15

Project No.	Draw No.	Rev No.
1202	PD1001	01

**01 Existing first floor plan**  
1:50



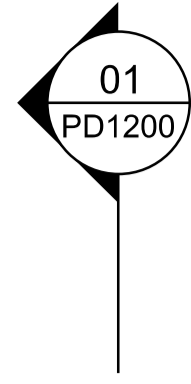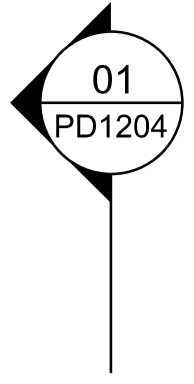


- General Notes
1. Dimensions are in millimetres unless stated otherwise.
  2. Levels are in metres AOD unless stated otherwise.
  3. Dimensions govern. Do not scale off drawing.
  4. All dimensions to be verified on site before proceeding.
  5. All discrepancies to be notified in writing to Make Limited.
- © Make Limited 2015

Rev	Date	Reason For Issue	Chk
01	12.08.16	Planning submission	KG
00	30.06.16	For Pre-application	JC

**PLANNING**  
DRAWING STATUS

**make**  
32 Cleveland Street,  
London, W1T 4JY  
tel +44 (0) 20 7636 5151  
info@makearchitects.com  
www.makearchitects.com

Client  
**Mr M Namaki**  
56 Cumberland Terrace  
London  
NW1 4HJ

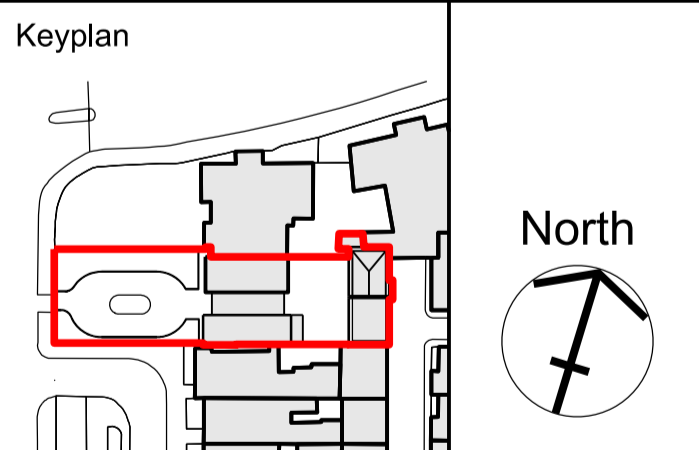


Project  
**Gloucester Lodge**  
Regents Park


Drawing Title  
**Existing**  
Second Floor Plan

Scale 1:50/ 100 Paper Size @A1/ A3 Date 10.07.15

Project No.	Draw No.	Rev No.
<b>1202</b>	<b>PD1002</b>	<b>01</b>

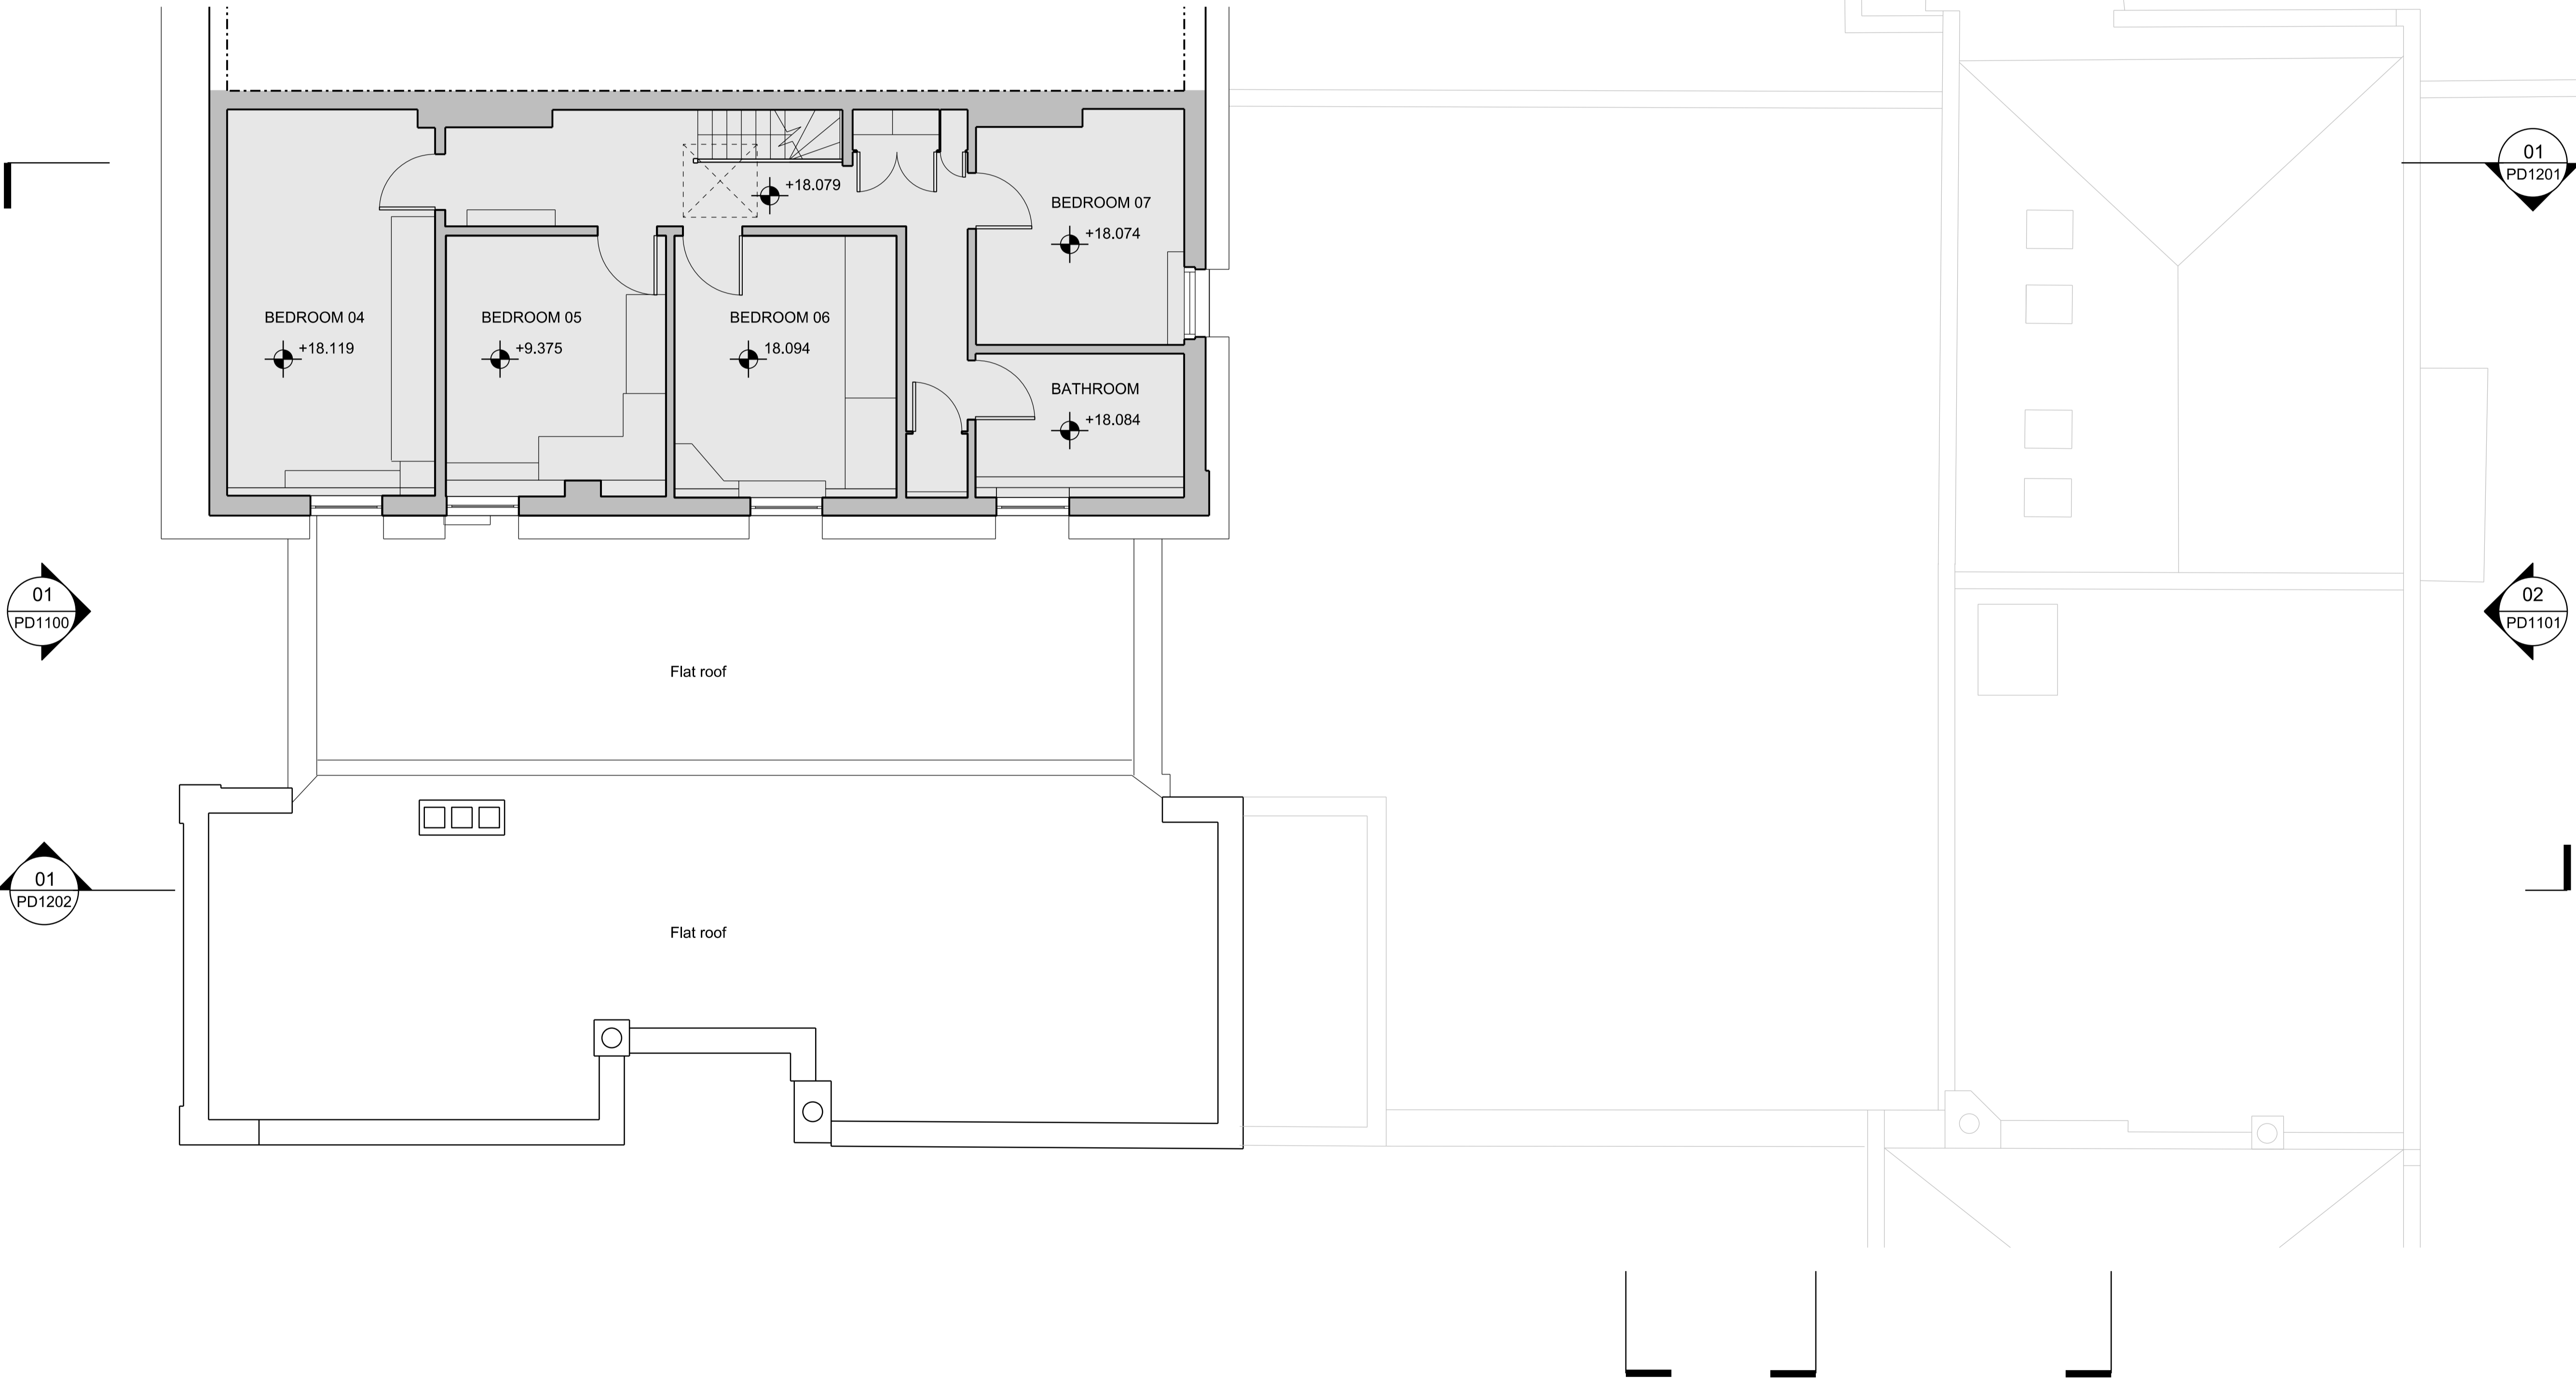

**01 Existing second floor plan**  
1:50

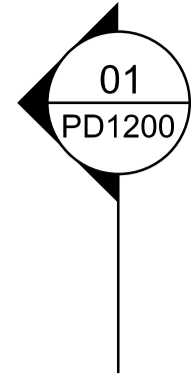

General Notes

1. Dimensions are in millimetres unless stated otherwise.
2. Levels are in metres AOD unless stated otherwise.
3. Dimensions govern. Do not scale off drawing.
4. All dimensions to be verified on site before proceeding.
5. All discrepancies to be notified in writing to Make Limited.


© Make Limited 2015

01	12.08.16	Planning submission	KG
00	30.06.16	For Pre-application	JC
Rev	Date	Reason For Issue	Chk

**PLANNING**  
DRAWING STATUS

**make**  
32 Cleveland Street,  
London, W1T 4JY  
tel +44 (0) 20 7636 5151  
info@makearchitects.com  
www.makearchitects.com

Client  
**Mr M Namaki**  
56 Cumberland Terrace  
London  
NW1 4HJ

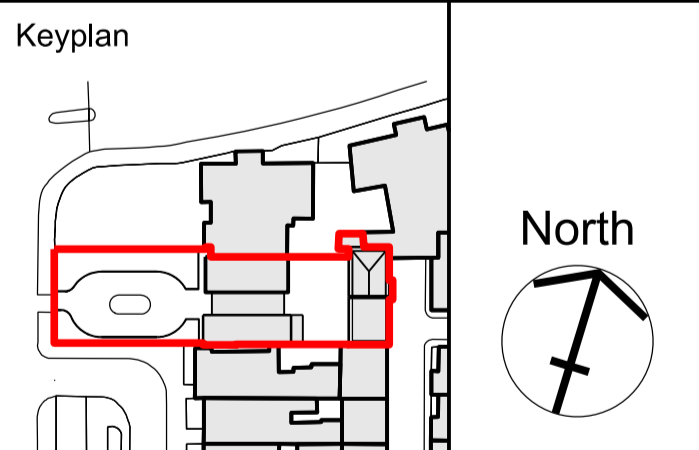


Project  
**Gloucester Lodge**  
Regents Park

Drawing Title  
**Existing**  
Roof Plan

Scale Paper Size Date  
1:50/ 100 @A1/ A3 10.07.15

Project No. Draw No. Rev No.  
**1202 PD1003 01**

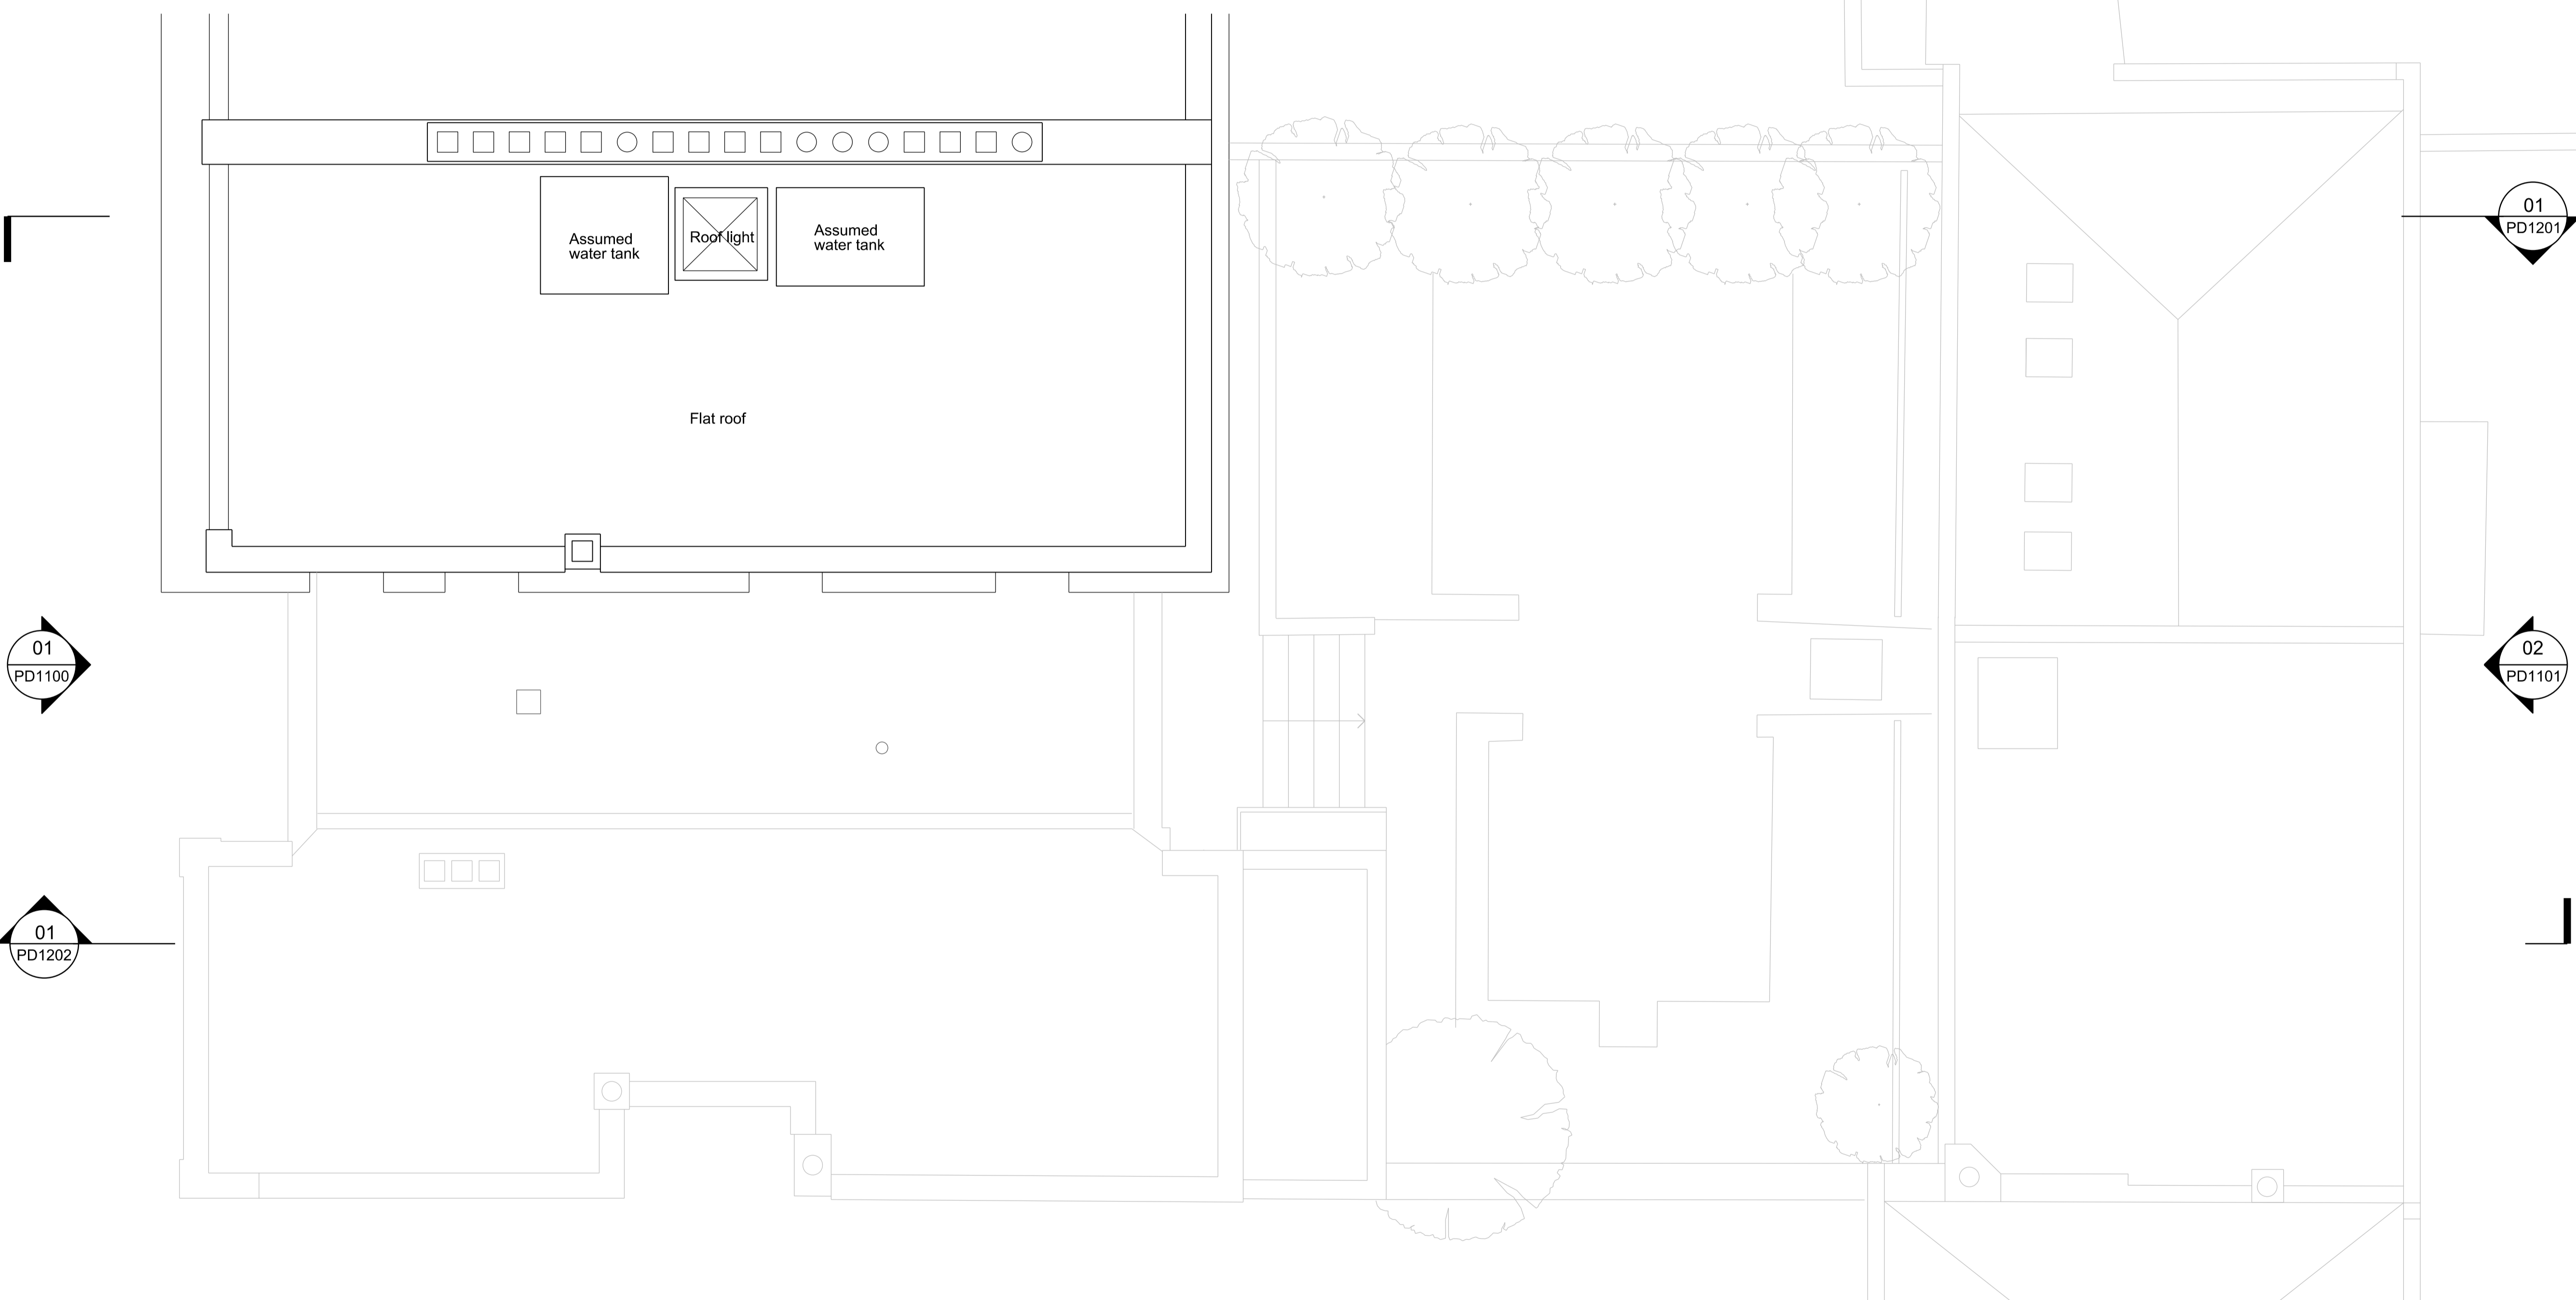

**01 Existing roof plan**  
1:50





- 01 PAINTED PLASTER
- 02 PAINTED BRICKWORK
- 03 BRICK
- 04 METAL
- 05 TILED ROOF
- 06 TIMBER SASH WINDOW
- 07 TIMBER
- 08 GLASS
- 09 STONE

General Notes

1. Dimensions are in millimetres unless stated otherwise.
2. Levels are in metres AOD unless stated otherwise.
3. Dimensions govern. Do not scale off drawing.
4. All dimensions to be verified on site before proceeding.
5. All discrepancies to be notified in writing to Make Limited.

© Make Limited 2015

01	12.08.16	Planning submission	KG
00	30.06.16	For Pre-application	JC
Rev	Date	Reason For Issue	Chk

**PLANNING**

DRAWING STATUS


**make**

32 Cleveland Street,  
London, W1T 4JY

tel +44 (0) 20 7636 5151

info@makearchitects.com  
www.makearchitects.com

Client  
**Mr M Namaki**  
56 Cumberland Terrace  
London  
NW1 4HJ

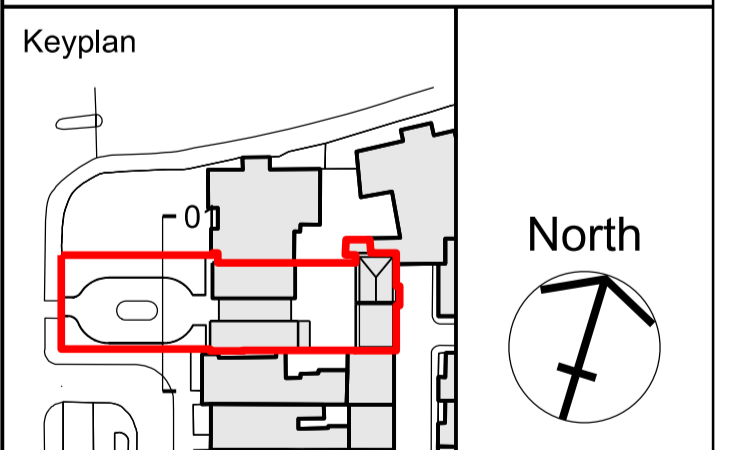

Project  
**Gloucester Lodge**  
Regents Park

Drawing Title  
**Existing**  
Elevation 01

Scale Paper Size Date  
1:50/ 100 @A1/ A3 10.07.15

Project No.	Draw No.	Rev No.
<b>1202</b>	<b>PD1100</b>	<b>01</b>


**01** Existing elevation 01  
1:50

- 01 PAINTED PLASTER
- 02 PAINTED BRICKWORK
- 03 BRICK
- 04 METAL
- 05 TILED ROOF
- 06 TIMBER SASH WINDOW
- 07 TIMBER
- 08 GLASS

General Notes

1. Dimensions are in millimetres unless stated otherwise.
2. Levels are in metres AOD unless stated otherwise.
3. Dimensions govern. Do not scale off drawing.
4. All dimensions to be verified on site before proceeding.
5. All discrepancies to be notified in writing to Make Limited.

© Make Limited 2015

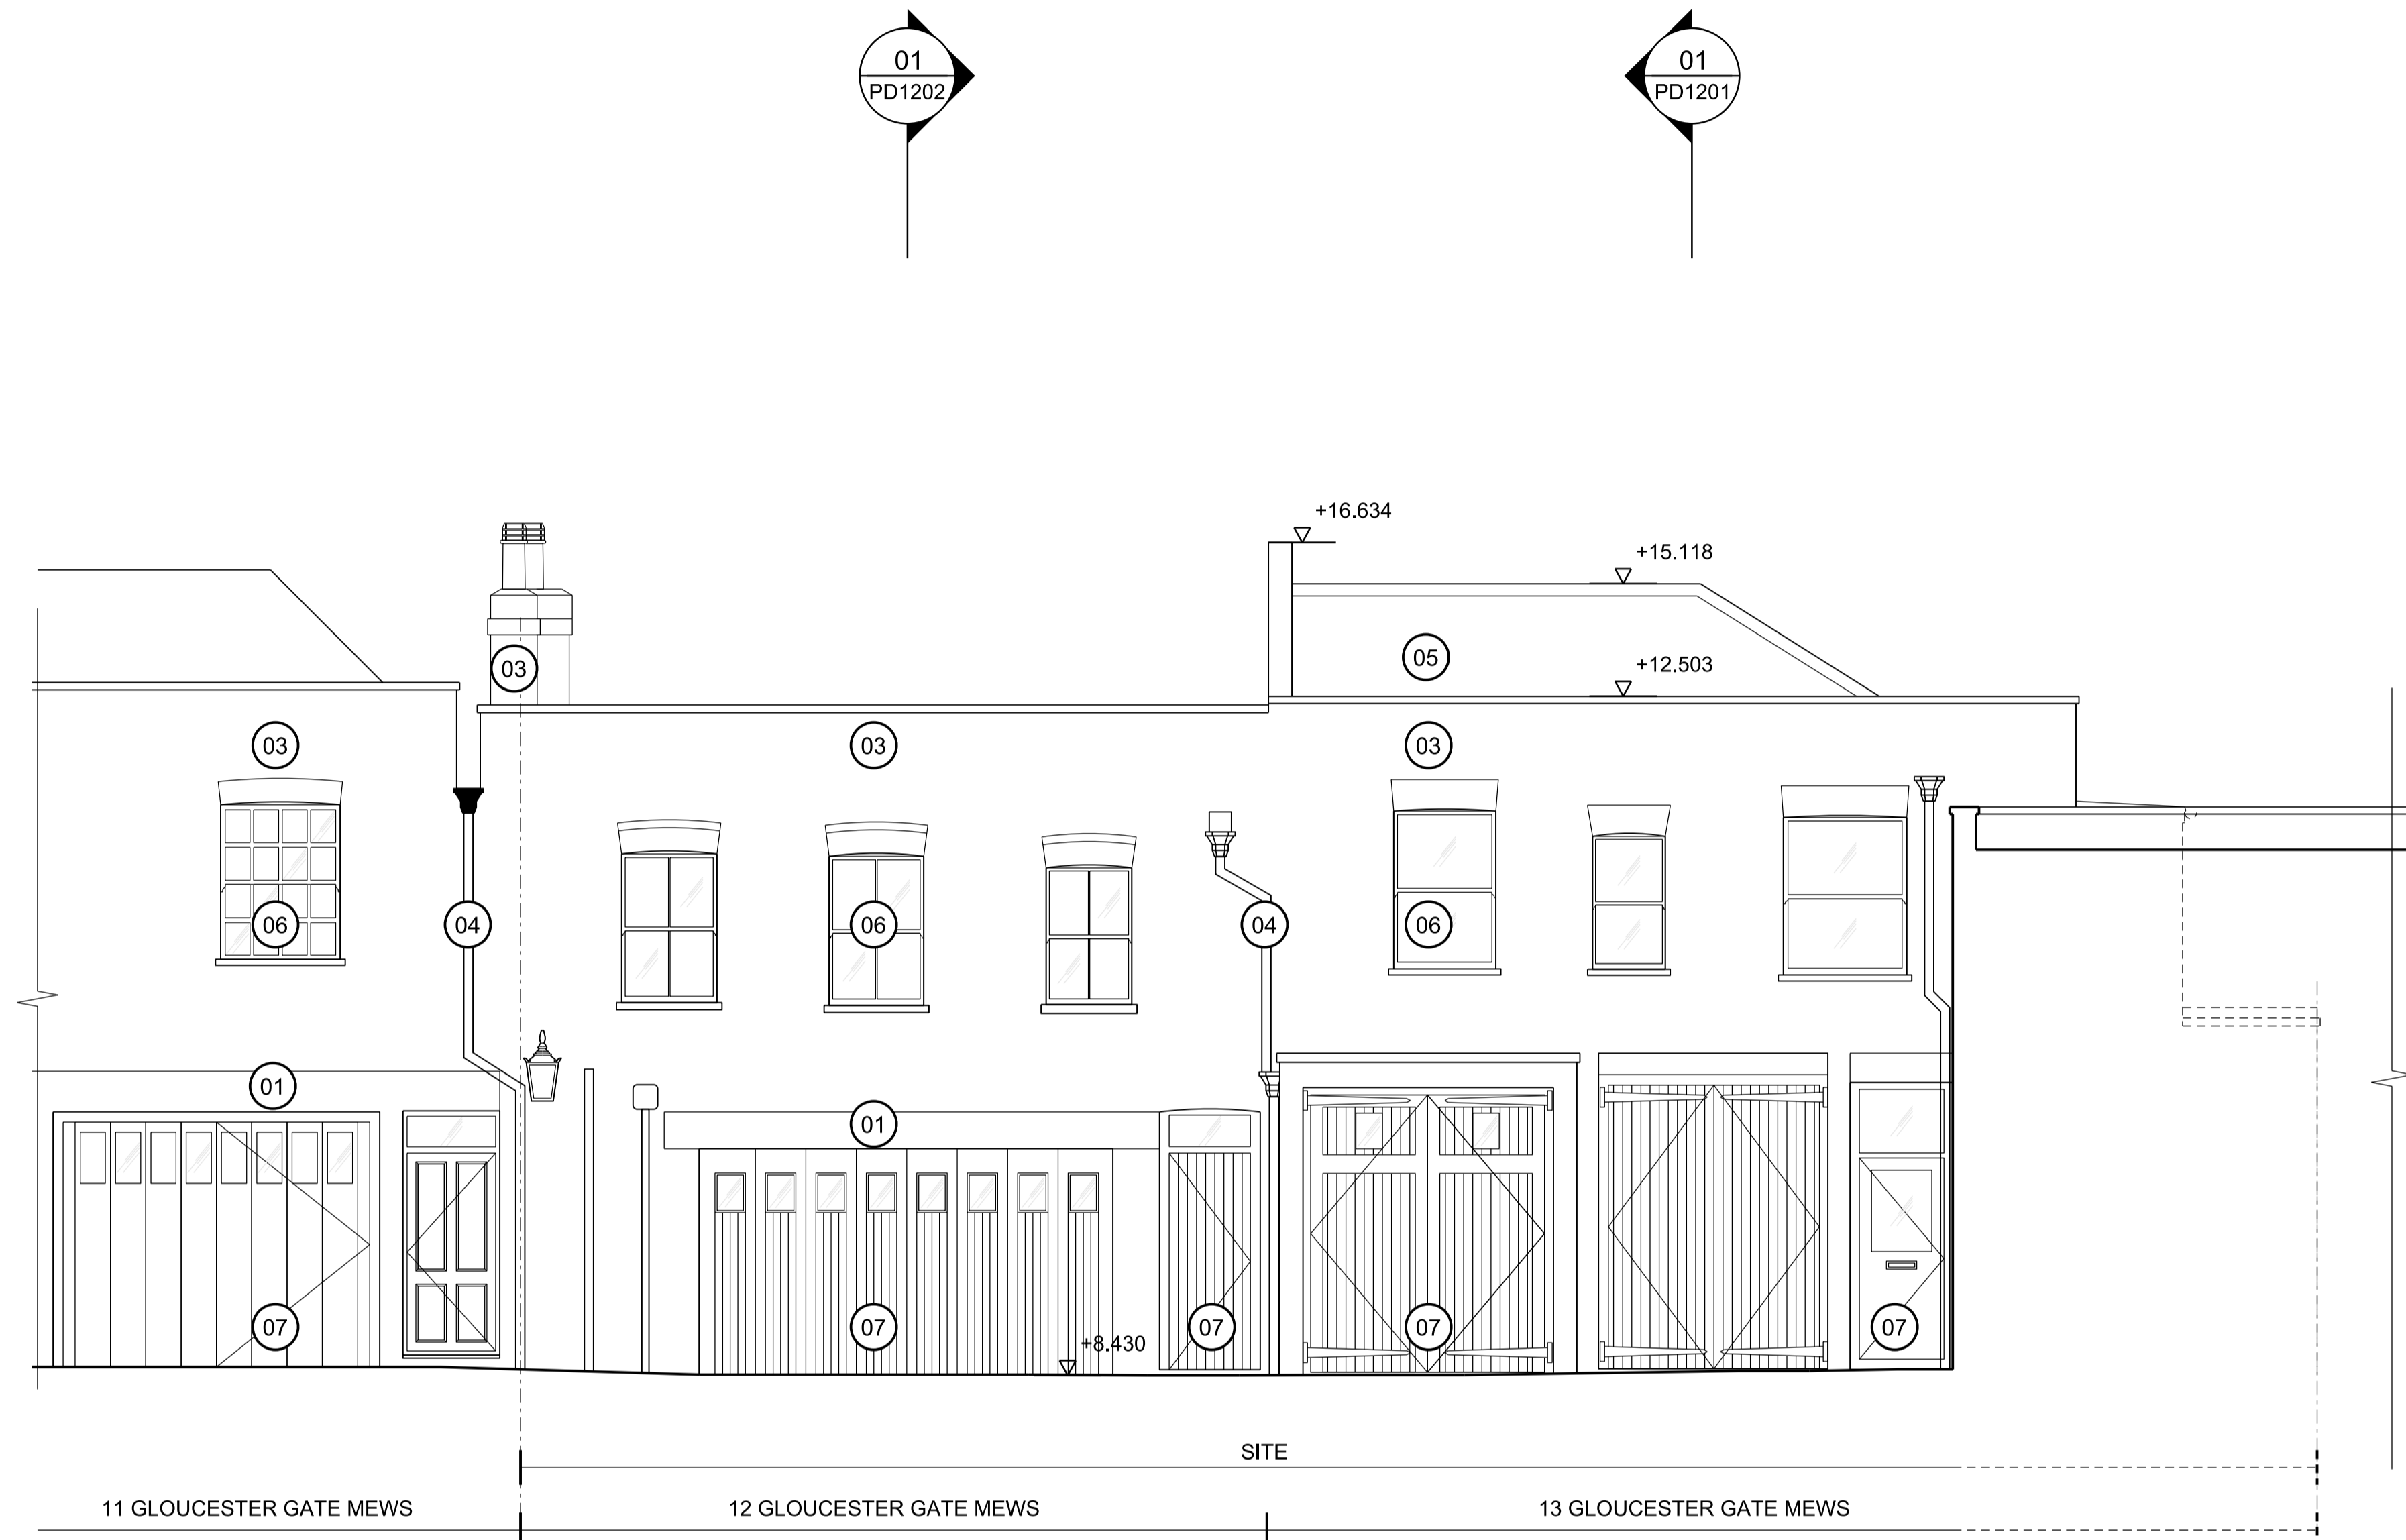

**01 Existing elevation 02**  
1:50

01	12.08.16	Planning submission	KG
00	30.06.16	For Pre-application	JC
Rev	Date	Reason For Issue	Chk


**PLANNING**

DRAWING STATUS

**make**

32 Cleveland Street,  
London, W1T 4JY  
tel +44 (0) 20 7636 5151  
info@makearchitects.com  
www.makearchitects.com

Client  
**Mr M Namaki**  
56 Cumberland Terrace  
London  
NW1 4HJ

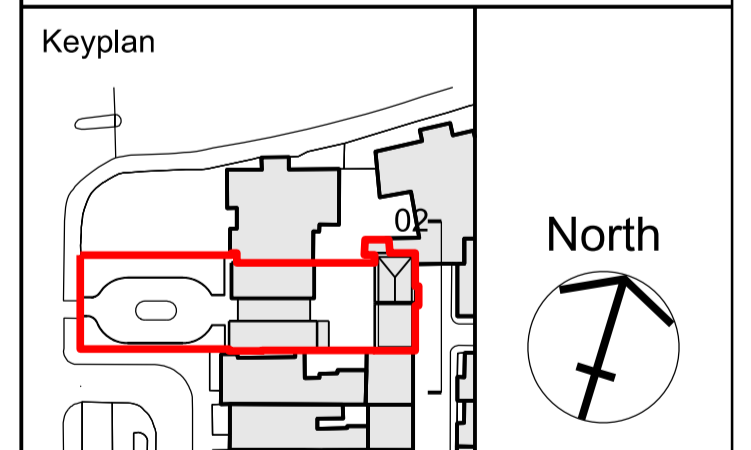

Project  
**Gloucester Lodge**  
Regents Park

Drawing Title  
**Existing**  
Elevation 02

Scale Paper Size Date  
1:50/ 100 @A1/ A3 10.07.15

Project No.	Draw No.	Rev No.
<b>1202</b>	<b>PD1101</b>	<b>01</b>

- 01 PAINTED PLASTER
- 02 PAINTED BRICKWORK
- 03 BRICK
- 04 METAL
- 05 TILED ROOF
- 06 TIMBER SASH WINDOW
- 07 TIMBER
- 08 GLASS

General Notes

1. Dimensions are in millimetres unless stated otherwise.
2. Levels are in metres AOD unless stated otherwise.
3. Dimensions govern. Do not scale off drawing.
4. All dimensions to be verified on site before proceeding.
5. All discrepancies to be notified in writing to Make Limited.

© Make Limited 2015

01	12.08.16	Planning submission	KG
00	30.06.16	For Pre-application	JC
Rev	Date	Reason For Issue	Chk


**PLANNING**

DRAWING STATUS

**make**

32 Cleveland Street,  
London, W1T 4JY  
tel +44 (0) 20 7636 5151  
info@makearchitects.com  
www.makearchitects.com

Client  
**Mr M Namaki**  
56 Cumberland Terrace  
London  
NW1 4HJ



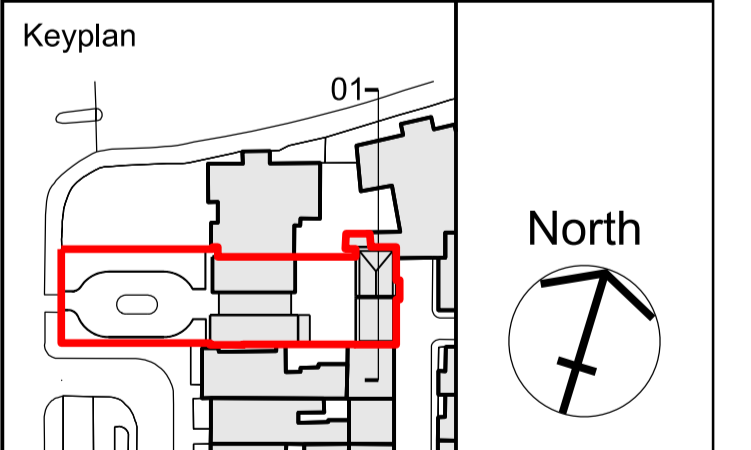


Project  
**Gloucester Lodge**  
Regents Park

Drawing Title  
**Existing**  
**Section E**

Scale Paper Size Date  
1:50/ 100 @A1/ A3 10.07.15







Project No.	Draw No.	Rev No.
<b>1202</b>	<b>PD1200</b>	<b>01</b>

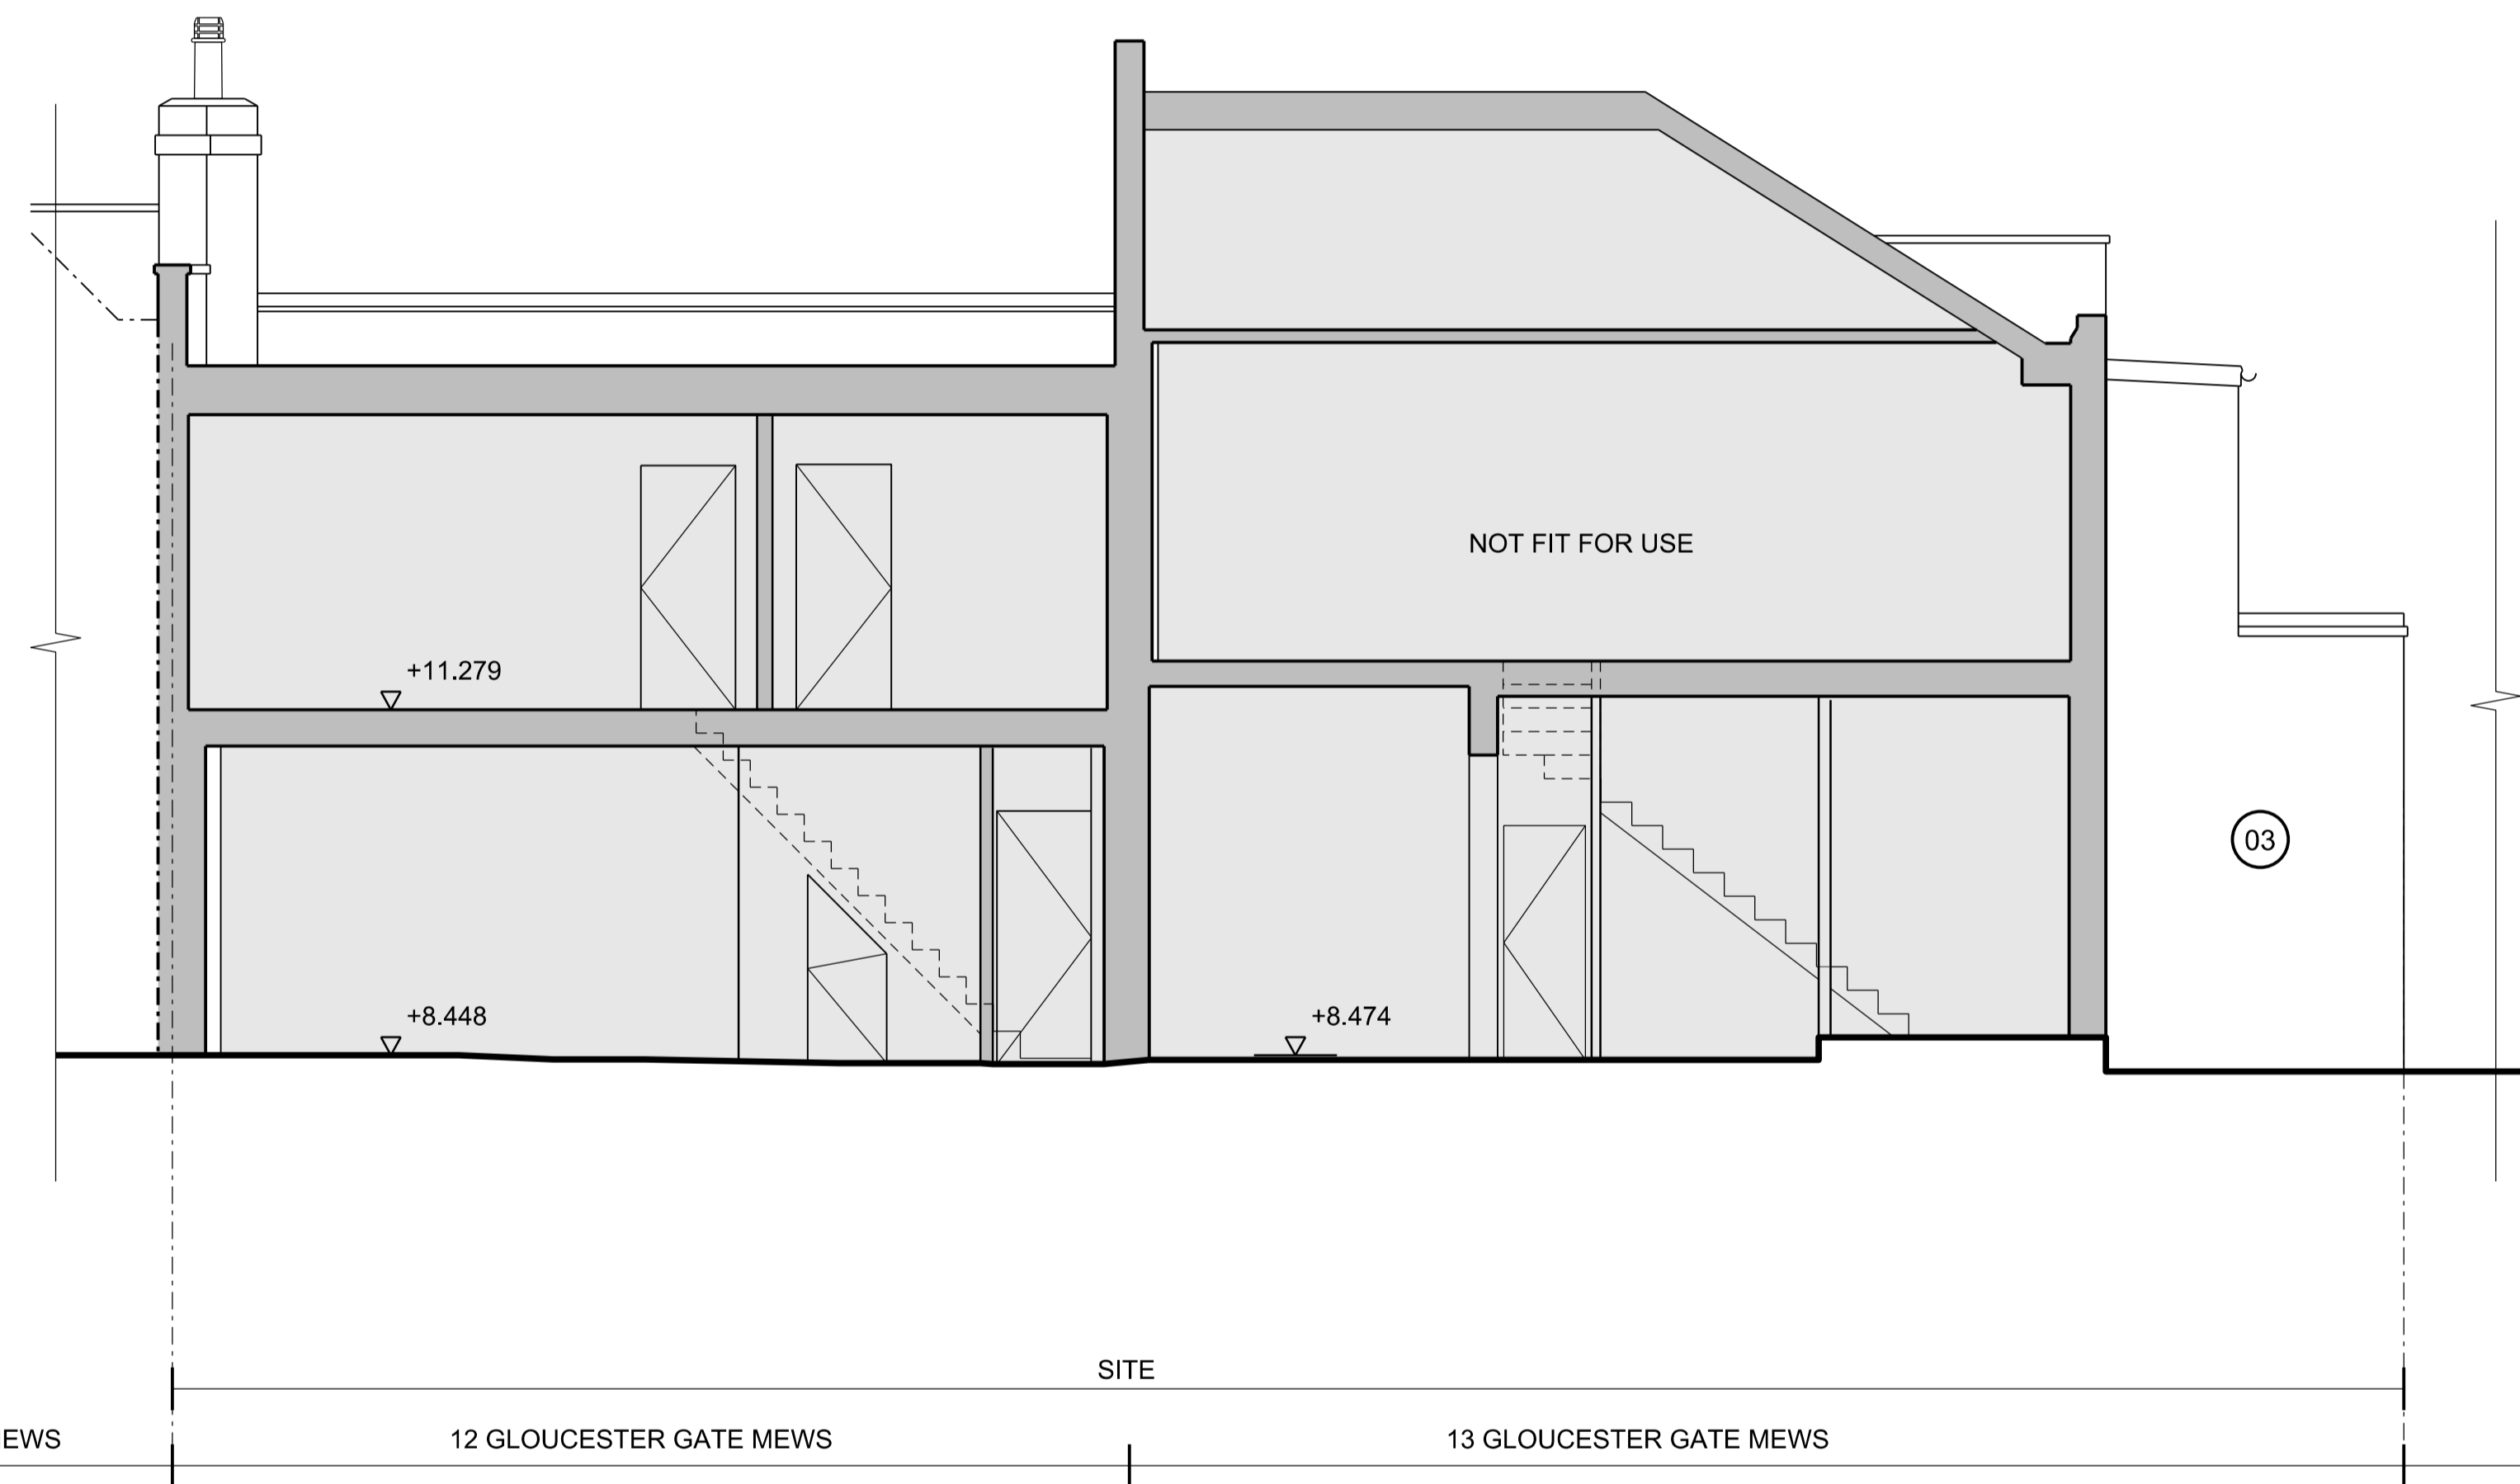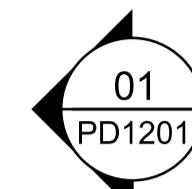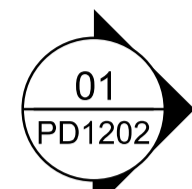

**01 Existing section E**  
1:50



- 01 PAINTED PLASTER
- 02 PAINTED BRICKWORK
- 03 BRICK
- 04 METAL
- 05 TILED ROOF
- 06 TIMBER SASH WINDOW
- 07 TIMBER
- 08 GLASS
- 09 PLANTED TRELLIS

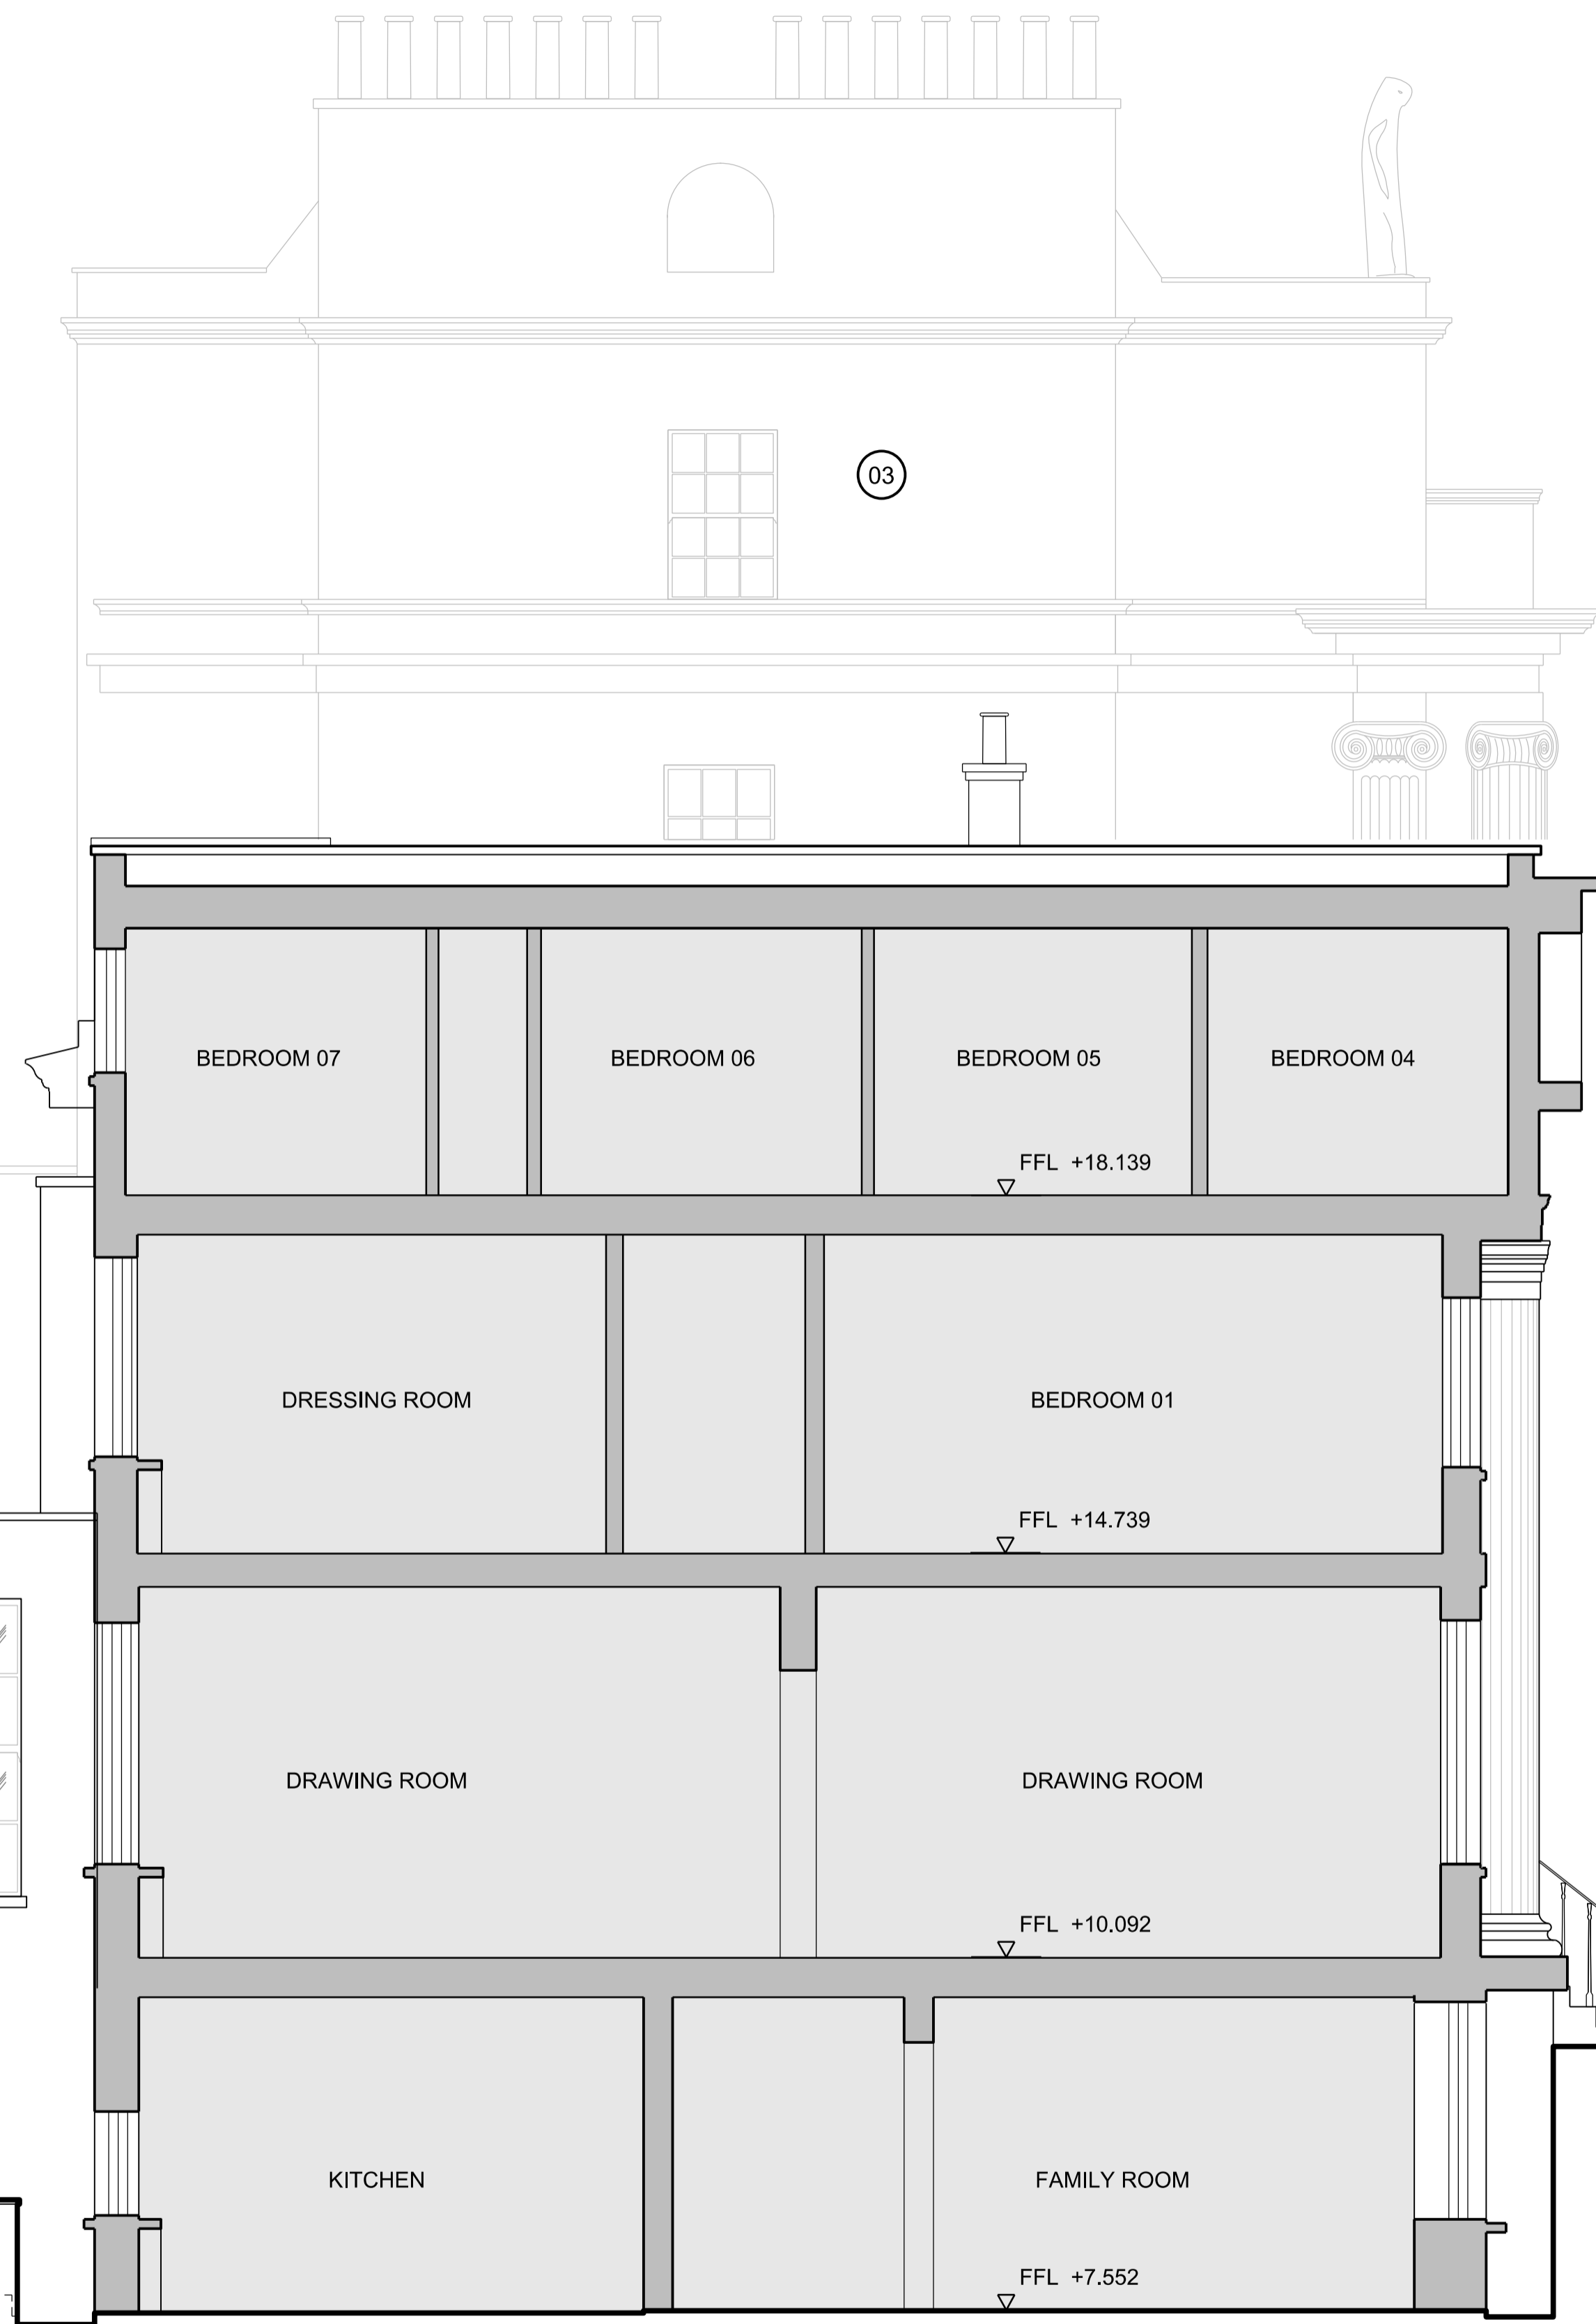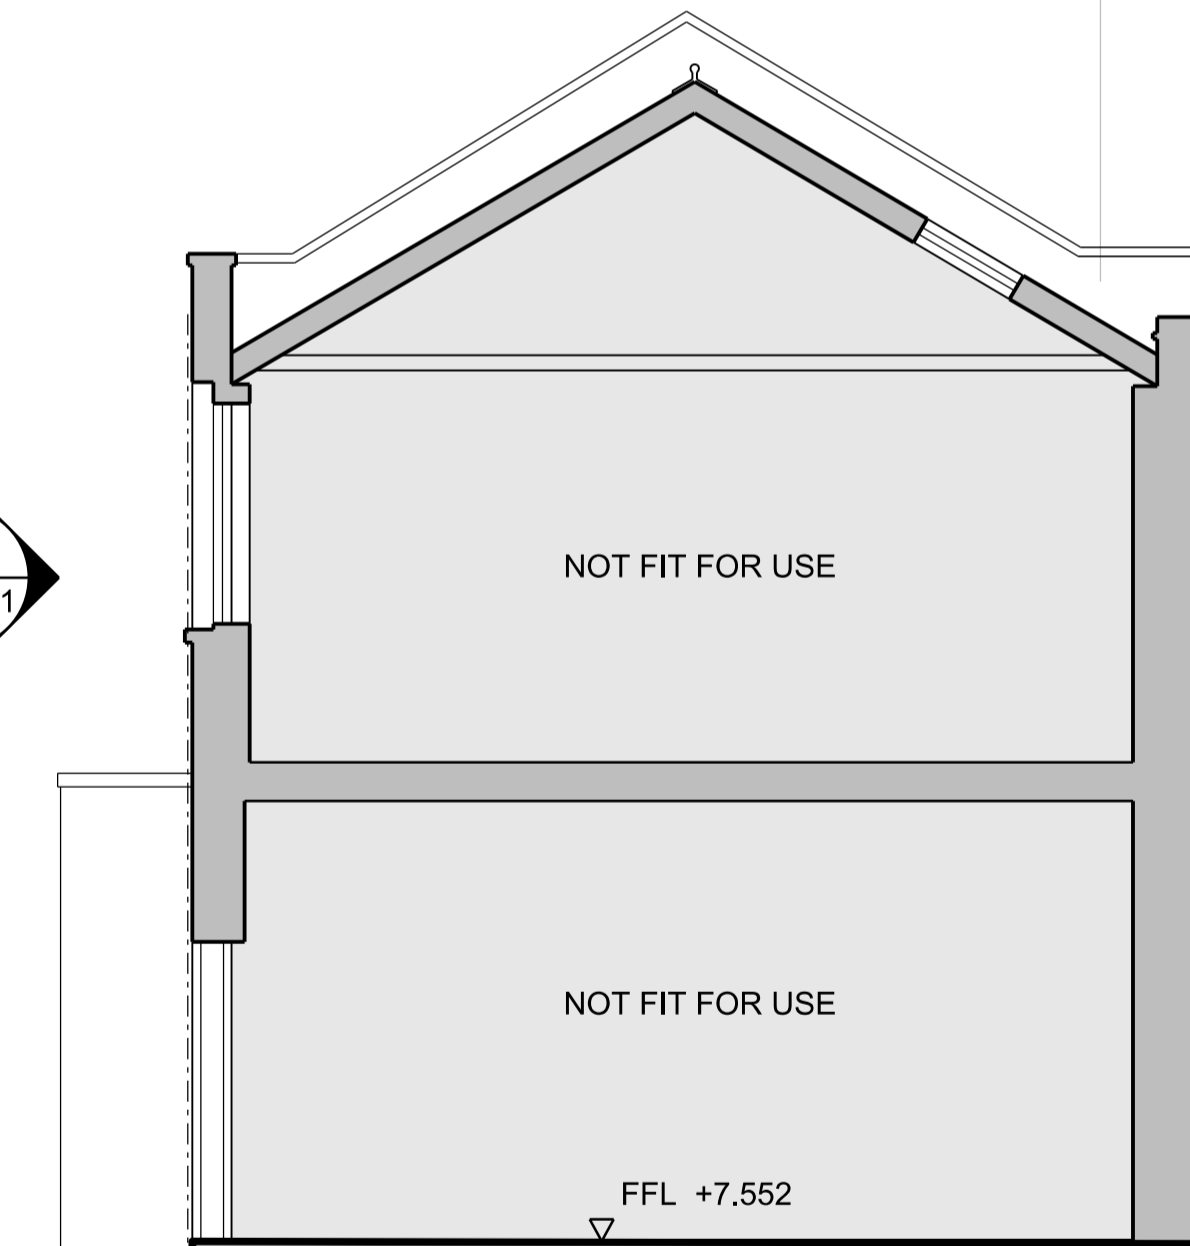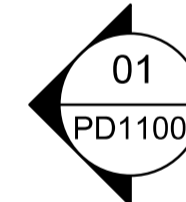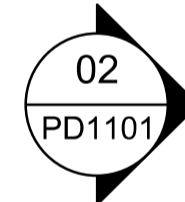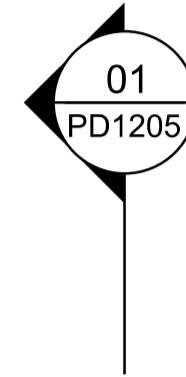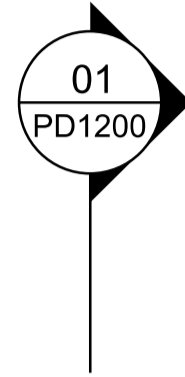

12 GLOUCESTER GATE MEWS

SITE  
12 GLOUCESTER GATE

**01** Existing section B  
1:50

General Notes

1. Dimensions are in millimetres unless stated otherwise.
2. Levels are in metres AOD unless stated otherwise.
3. Dimensions govern. Do not scale off drawing.
4. All dimensions to be verified on site before proceeding.
5. All discrepancies to be notified in writing to Make Limited.

© Make Limited 2015

01	12.08.16	Planning submission	KG
00	30.06.16	For Pre-application	JC
Rev	Date	Reason For Issue	Chk

**PLANNING**

DRAWING STATUS


**make**

32 Cleveland Street,  
London, W1T 4JY

tel +44 (0) 20 7636 5151

info@makearchitects.com  
www.makearchitects.com

Client  
**Mr M Namaki**  
56 Cumberland Terrace  
London  
NW1 4HJ


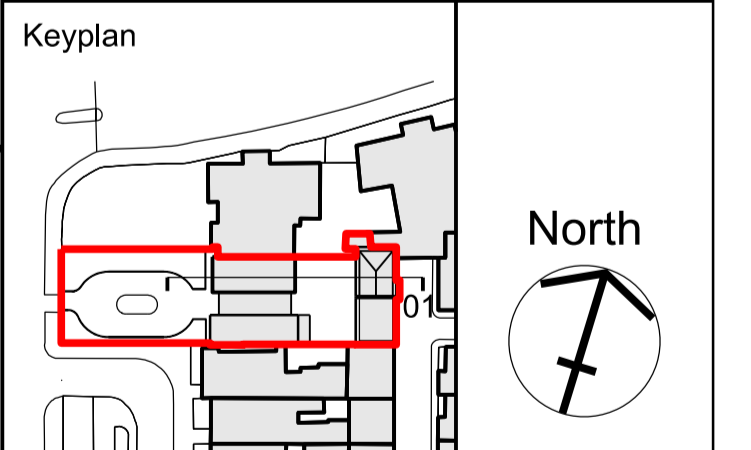


Project  
**Gloucester Lodge**  
Regents Park

Drawing Title  
**Existing**  
Section B

Scale	Paper Size	Date
1:50/ 100	@A1/ A3	10.07.15

Project No.	Draw No.	Rev No.
<b>1202</b>	<b>PD1201</b>	<b>01</b>

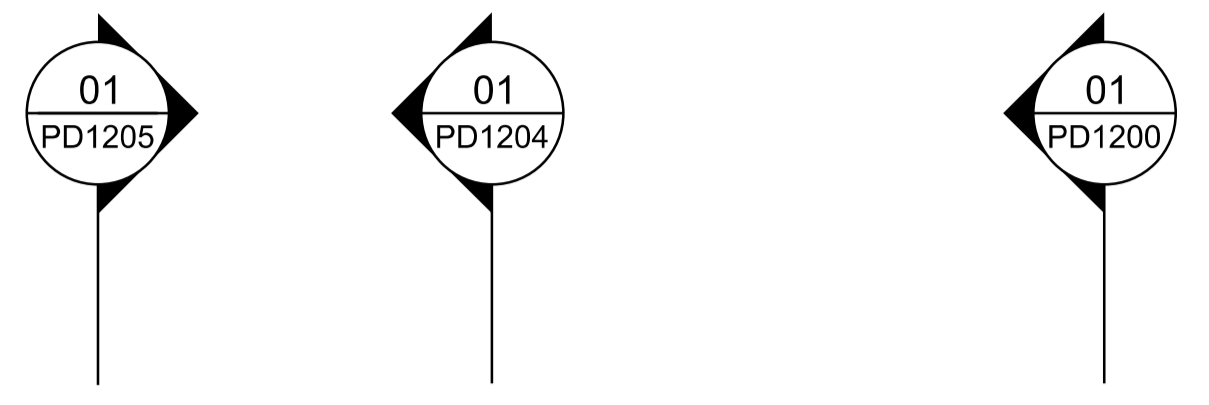
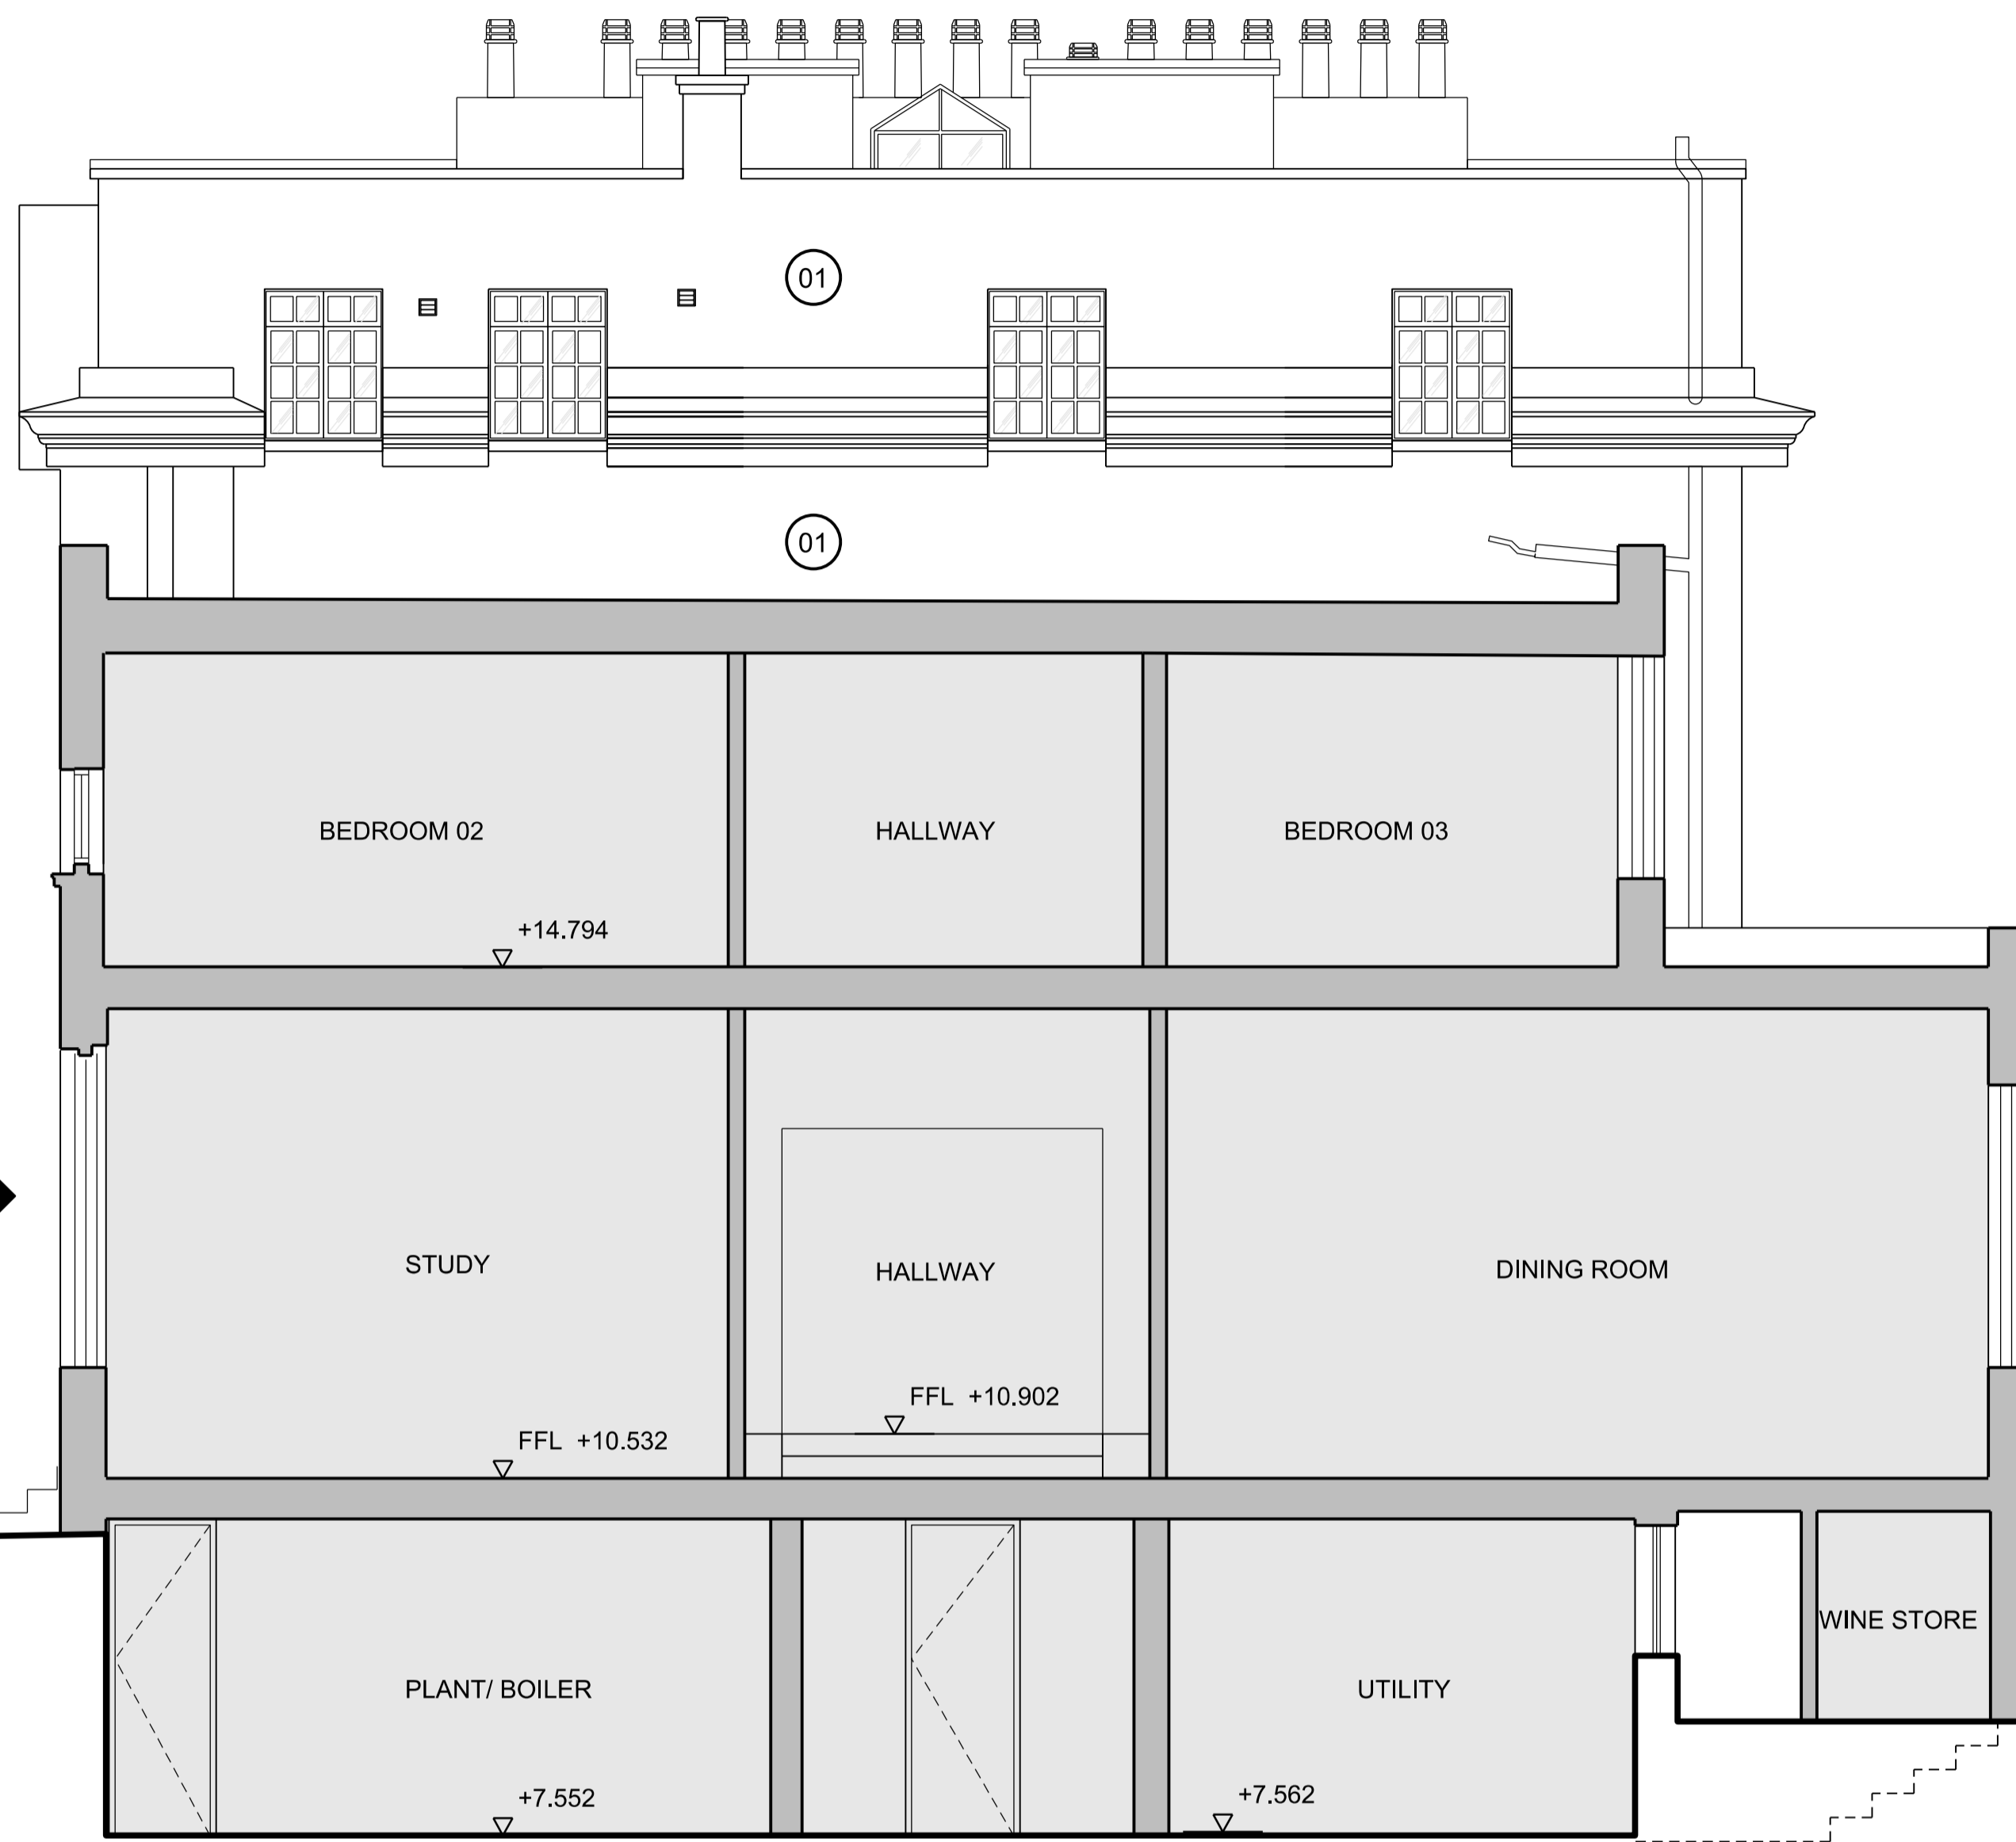


- 01 PAINTED PLASTER
- 02 PAINTED BRICKWORK
- 03 BRICK
- 04 METAL
- 05 TILED ROOF
- 06 TIMBER SASH WINDOW
- 07 TIMBER
- 08 GLASS

**General Notes**

- Dimensions are in millimetres unless stated otherwise.
- Levels are in metres AOD unless stated otherwise.
- Dimensions govern. Do not scale off drawing.
- All dimensions to be verified on site before proceeding.
- All discrepancies to be notified in writing to Make Limited.

© Make Limited 2015

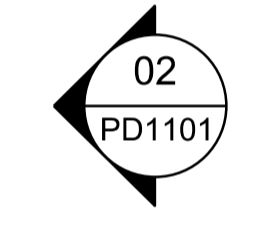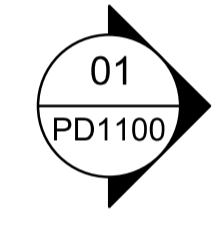


01	12.08.16	Planning submission	KG
00	30.06.16	For Pre-application	JC
Rev	Date	Reason For Issue	Chk

**PLANNING**  
DRAWING STATUS

**make**  
32 Cleveland Street,  
London, W1T 4JY  
tel +44 (0) 20 7636 5151  
info@makearchitects.com  
www.makearchitects.com

Client  
**Mr M Namaki**  
56 Cumberland Terrace  
London  
NW1 4HJ

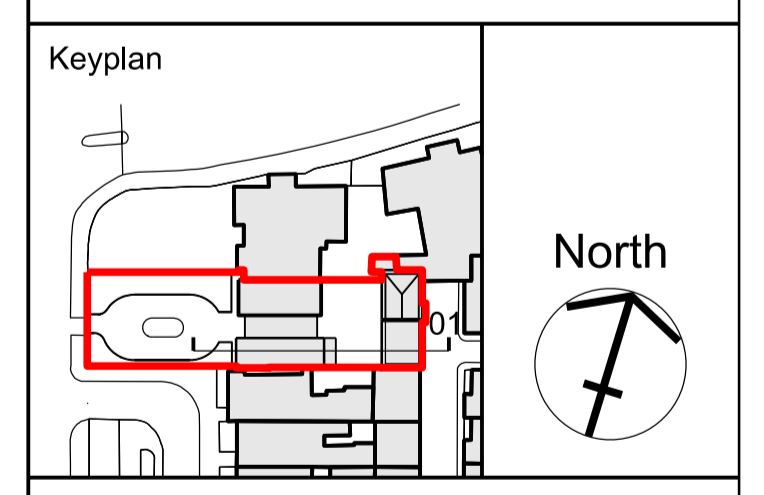



Project  
**Gloucester Lodge**  
Regents Park

Drawing Title  
**Existing**  
Section A

Scale	Paper Size	Date
1:50/ 100	@A1/ A3	10.07.15

Project No.	Draw No.	Rev No.
<b>1202</b>	<b>PD1202</b>	<b>01</b>

**01 Existing section A**  
1:50

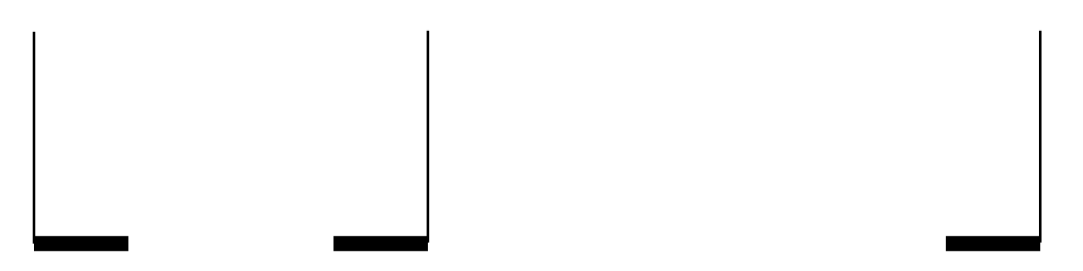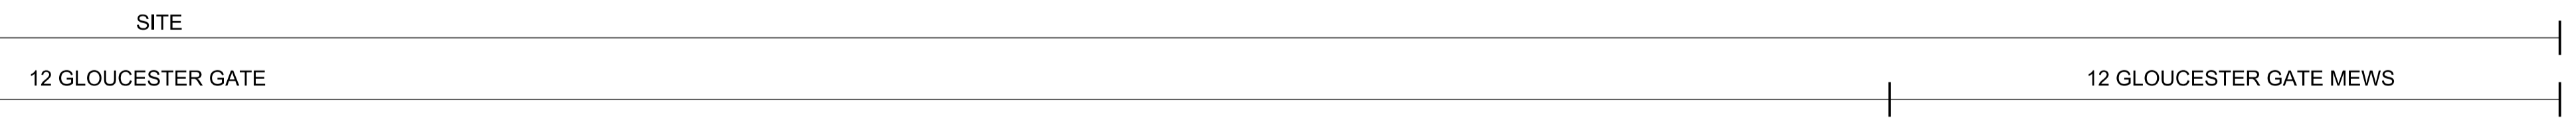

- 01 PAINTED PLASTER
- 02 PAINTED BRICKWORK
- 03 BRICK
- 04 METAL
- 05 TILED ROOF
- 06 TIMBER SASH WINDOW
- 07 TIMBER
- 08 GLASS

General Notes

1. Dimensions are in millimetres unless stated otherwise.
2. Levels are in metres AOD unless stated otherwise.
3. Dimensions govern. Do not scale off drawing.
4. All dimensions to be verified on site before proceeding.
5. All discrepancies to be notified in writing to Make Limited.

© Make Limited 2015



01	12.08.16	Planning submission	KG
00	30.06.16	For Pre-application	JC
Rev	Date	Reason For Issue	Chk

**PLANNING**

DRAWING STATUS


**make**

32 Cleveland Street,  
London, W1T 4JY

tel +44 (0) 20 7636 5151

info@makearchitects.com  
www.makearchitects.com

Client  
**Mr M Namaki**  
56 Cumberland Terrace  
London  
NW1 4HJ

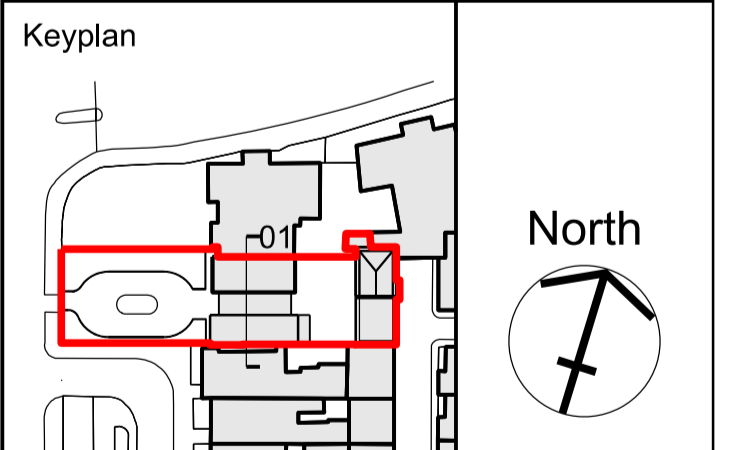

Project  
**Gloucester Lodge**  
Regents Park

Drawing Title  
**Existing**  
Section C

Scale Paper Size Date  
1:50/ 100 @A1/ A3 10.07.15

Project No.	Draw No.	Rev No.
<b>1202</b>	<b>PD1203</b>	<b>01</b>

**01 Existing section C**  
1:50





- 01 PAINTED PLASTER
- 02 PAINTED BRICKWORK
- 03 BRICK
- 04 METAL
- 05 TILED ROOF
- 06 TIMBER SASH WINDOW
- 07 TIMBER
- 08 GLASS

General Notes

1. Dimensions are in millimetres unless stated otherwise.
2. Levels are in metres AOD unless stated otherwise.
3. Dimensions govern. Do not scale off drawing.
4. All dimensions to be verified on site before proceeding.
5. All discrepancies to be notified in writing to Make Limited.


© Make Limited 2015

01	12.08.16	Planning submission	KG
00	30.06.16	For Pre-application	JC
Rev	Date	Reason For Issue	Chk

**PLANNING**  
DRAWING STATUS

**make**  
32 Cleveland Street,  
London, W1T 4JY  
tel +44 (0) 20 7636 5151  
info@makearchitects.com  
www.makearchitects.com

Client  
**Mr M Namaki**  
56 Cumberland Terrace  
London  
NW1 4HJ

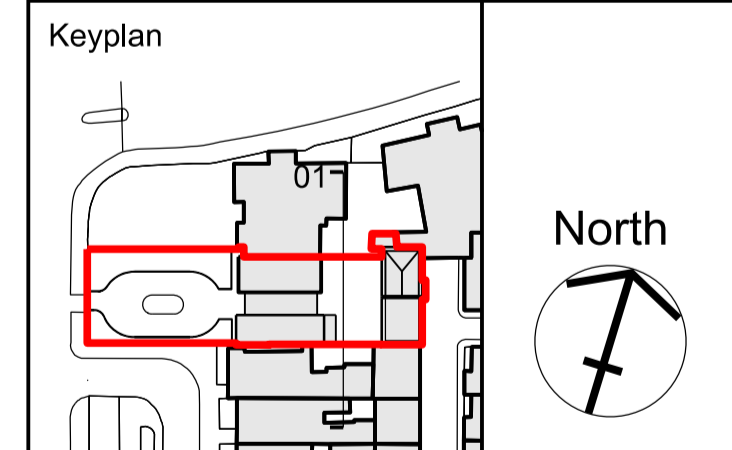

Project  
**Gloucester Lodge**  
Regents Park

Drawing Title  
**Existing**  
Section F

Scale 1:50/ 100 Paper Size @A1/ A3 Date 10.07.15

Project No.	Draw No.	Rev No.
<b>1202</b>	<b>PD1204</b>	<b>01</b>

**01** Existing section F  
1:50

11 GLOUCESTER GATE      12 GLOUCESTER GATE      14 GLOUCESTER GATE

- 01 PAINTED PLASTER
- 02 PAINTED BRICKWORK
- 03 BRICK
- 04 METAL
- 05 TILED ROOF
- 06 TIMBER SASH WINDOW
- 07 TIMBER
- 08 GLASS

General Notes

1. Dimensions are in millimetres unless stated otherwise.
2. Levels are in metres AOD unless stated otherwise.
3. Dimensions govern. Do not scale off drawing.
4. All dimensions to be verified on site before proceeding.
5. All discrepancies to be notified in writing to Make Limited.

© Make Limited 2015

01	12.08.16	Planning submission	KG
00	30.06.16	For Pre-application	JC
Rev	Date	Reason For Issue	Chk


**PLANNING**

DRAWING STATUS

**make**

32 Cleveland Street,  
London, W1T 4JY  
tel +44 (0) 20 7636 5151  
info@makearchitects.com  
www.makearchitects.com

Client  
Mr M Namaki  
56 Cumberland Terrace  
London  
NW1 4HJ

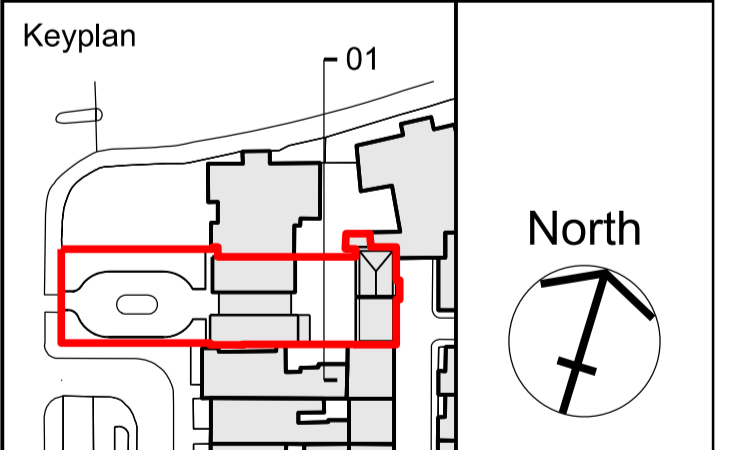


Project  
Gloucester Lodge  
Regents Park


Drawing Title  
Existing  
Section D

Scale 1:50/ 100 Paper Size @A1/ A3 Date 10.07.15

Project No.	Draw No.	Rev No.
1202	PD1205	01

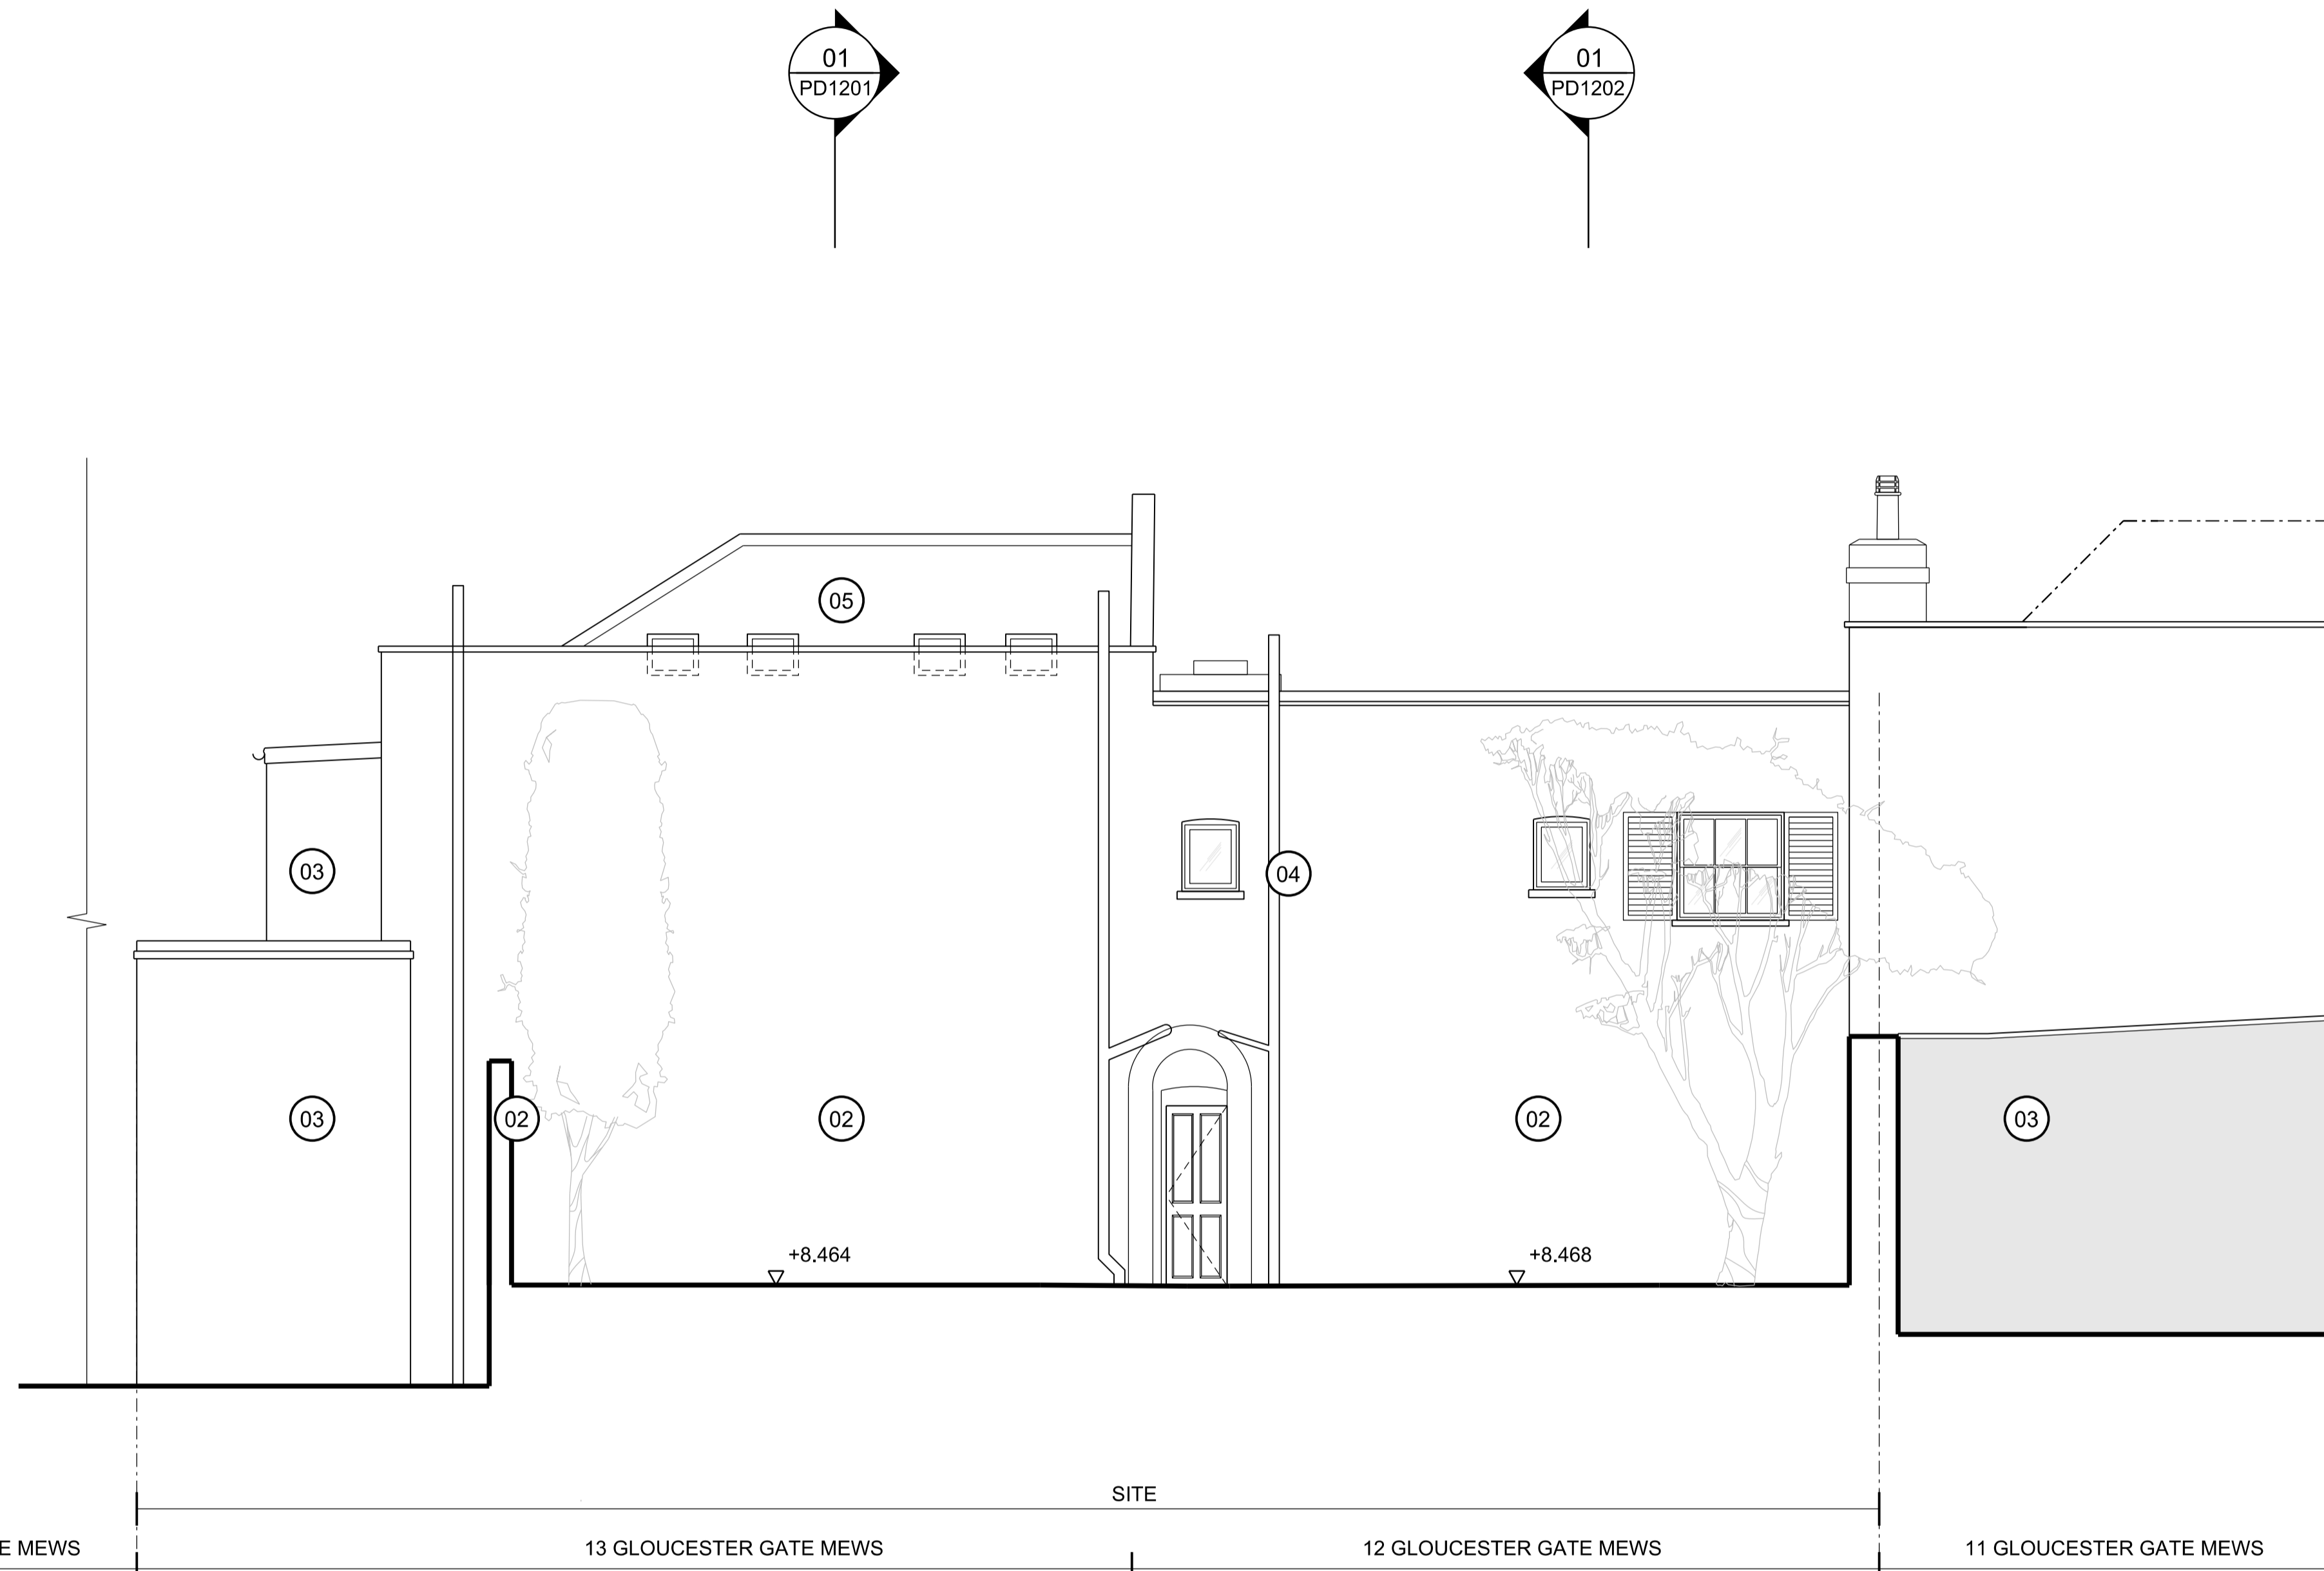

**01 Existing section D**  
1:50

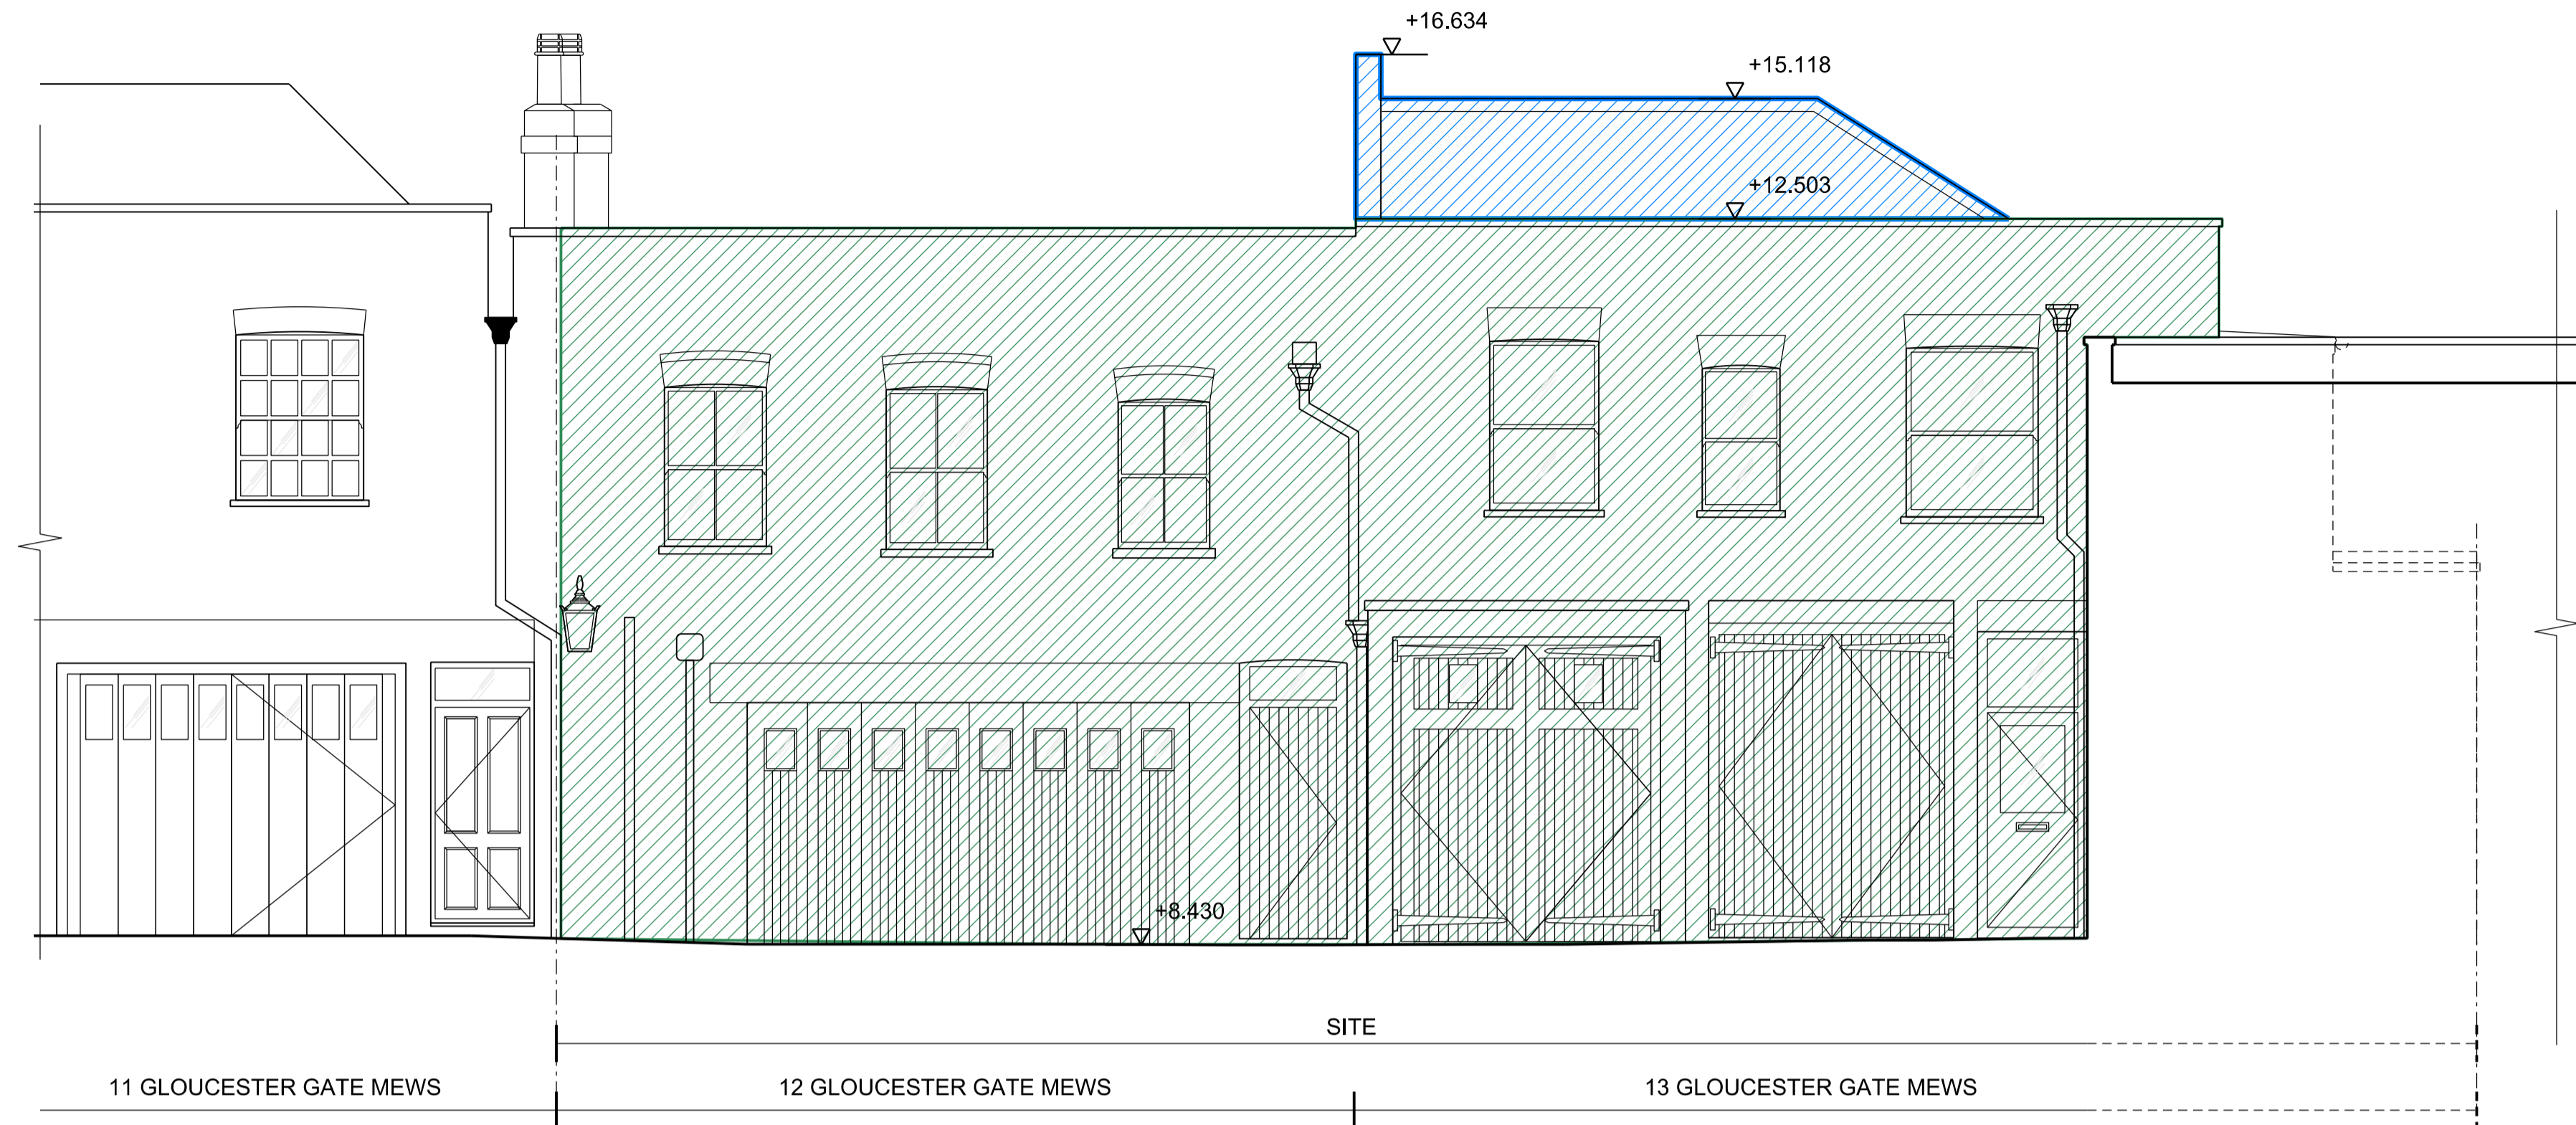

- Area to be demolished
- Facade retention

**01 Demolition elevation 02**  
1:50

General Notes

1. Dimensions are in millimetres unless stated otherwise.
2. Levels are in metres AOD unless stated otherwise.
3. Dimensions govern. Do not scale off drawing.
4. All dimensions to be verified on site before proceeding.
5. All discrepancies to be notified in writing to Make Limited.

© Make Limited 2015

00	12.08.16	Planning submission	KG
Rev	Date	Reason For Issue	Chk


**PLANNING**

DRAWING STATUS

**make**

32 Cleveland Street,  
London, W1T 4JY  
tel +44 (0) 20 7636 5151  
info@makearchitects.com  
www.makearchitects.com

Client  
**Mr M Namaki**  
56 Cumberland Terrace  
London  
NW1 4HJ

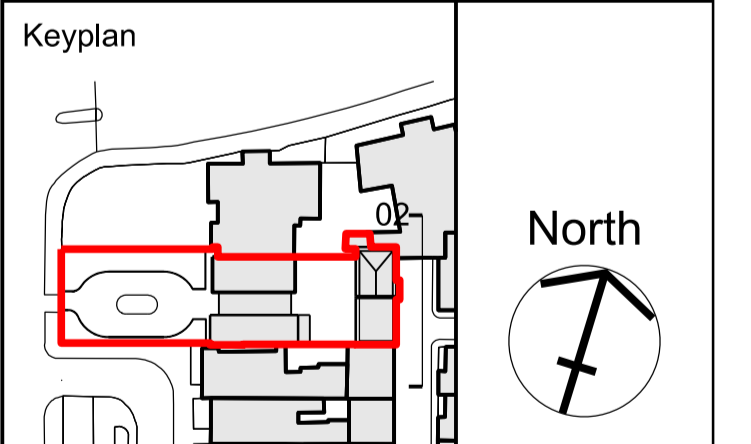

Project  
**Gloucester Lodge**  
Regents Park





Drawing Title  
**Demolition**  
Elevation 02

Scale 1:50/ 100 Paper Size @A1/ A3 Date 10.07.15

Project No.	Draw No.	Rev No.
<b>1202</b>	<b>PD1601</b>	<b>00</b>



- 01 PAINTED PLASTER
- 02 PAINTED BRICKWORK
- 03 BRICK
- 04 METAL
- 05 TILED ROOF
- 06 TIMBER SASH WINDOW
- 07 TIMBER
- 08 GLASS
- 09 PLANTED TRELLIS

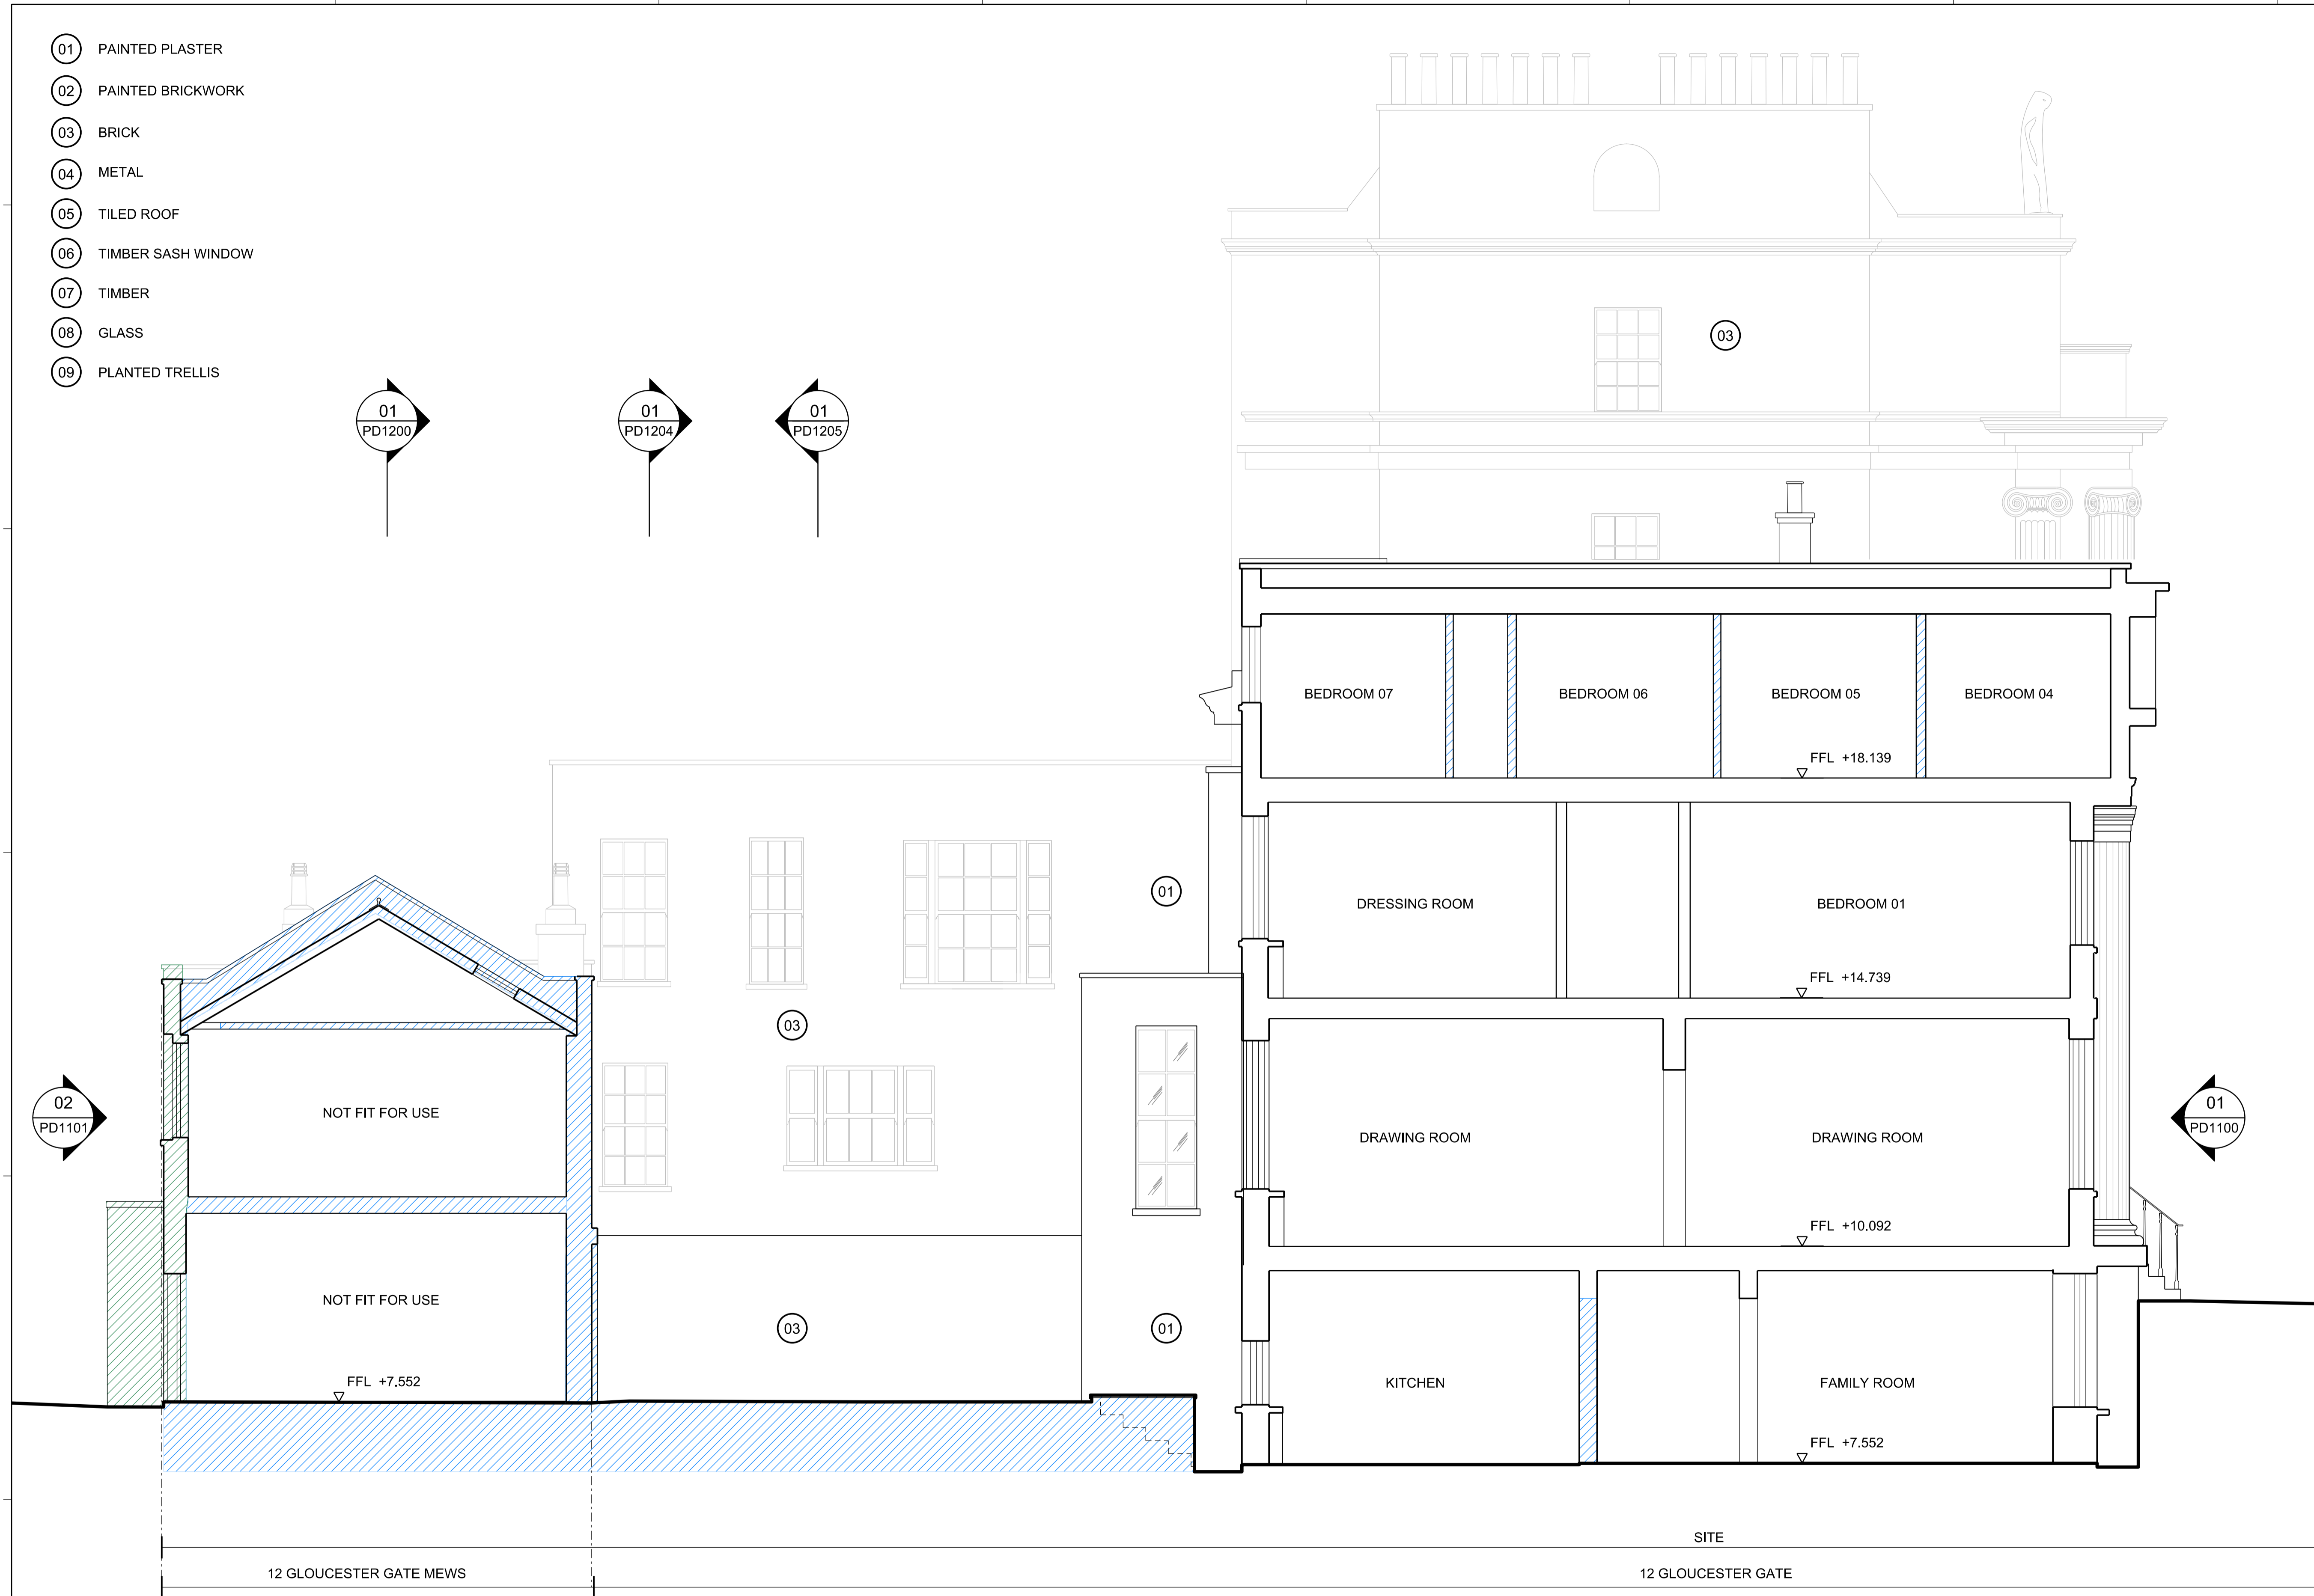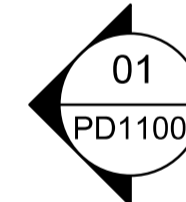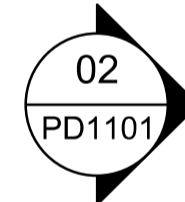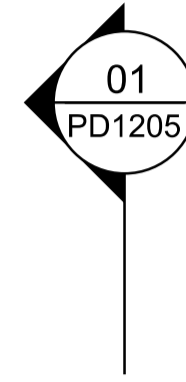

General Notes

1. Dimensions are in millimetres unless stated otherwise.
2. Levels are in metres AOD unless stated otherwise.
3. Dimensions govern. Do not scale off drawing.
4. All dimensions to be verified on site before proceeding.
5. All discrepancies to be notified in writing to Make Limited.


© Make Limited 2015

00	12.08.16	Planning submission	KG
Rev	Date	Reason For Issue	Chk

**PLANNING**  
DRAWING STATUS

**make**  
32 Cleveland Street,  
London, W1T 4JY  
tel +44 (0) 20 7636 5151  
info@makearchitects.com  
www.makearchitects.com

Client  
**Mr M Namaki**  
56 Cumberland Terrace  
London  
NW1 4HJ

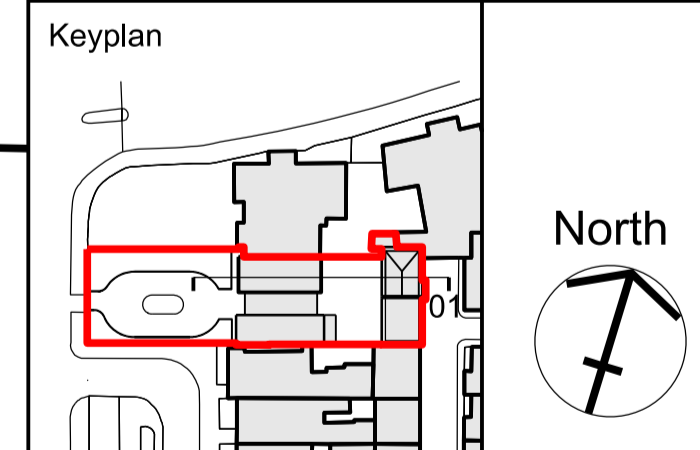

Project  
**Gloucester Lodge**  
Regents Park

Drawing Title  
**Demolition drawing**  
Section B

Scale	Paper Size	Date
1:50/ 100	@A1/ A3	10.07.15
Project No.	Draw No.	Rev No.
<b>1202</b>	<b>PD1701</b>	<b>00</b>


- Area to be demolished
- Facade retention

**01 Demolition section B**  
1:50

- 01 PAINTED PLASTER
- 02 PAINTED BRICKWORK
- 03 BRICK
- 04 METAL
- 05 TILED ROOF
- 06 TIMBER SASH WINDOW
- 07 TIMBER
- 08 GLASS

- General Notes
1. Dimensions are in millimetres unless stated otherwise.
  2. Levels are in metres AOD unless stated otherwise.
  3. Dimensions govern. Do not scale off drawing.
  4. All dimensions to be verified on site before proceeding.
  5. All discrepancies to be notified in writing to Make Limited.

© Make Limited 2015

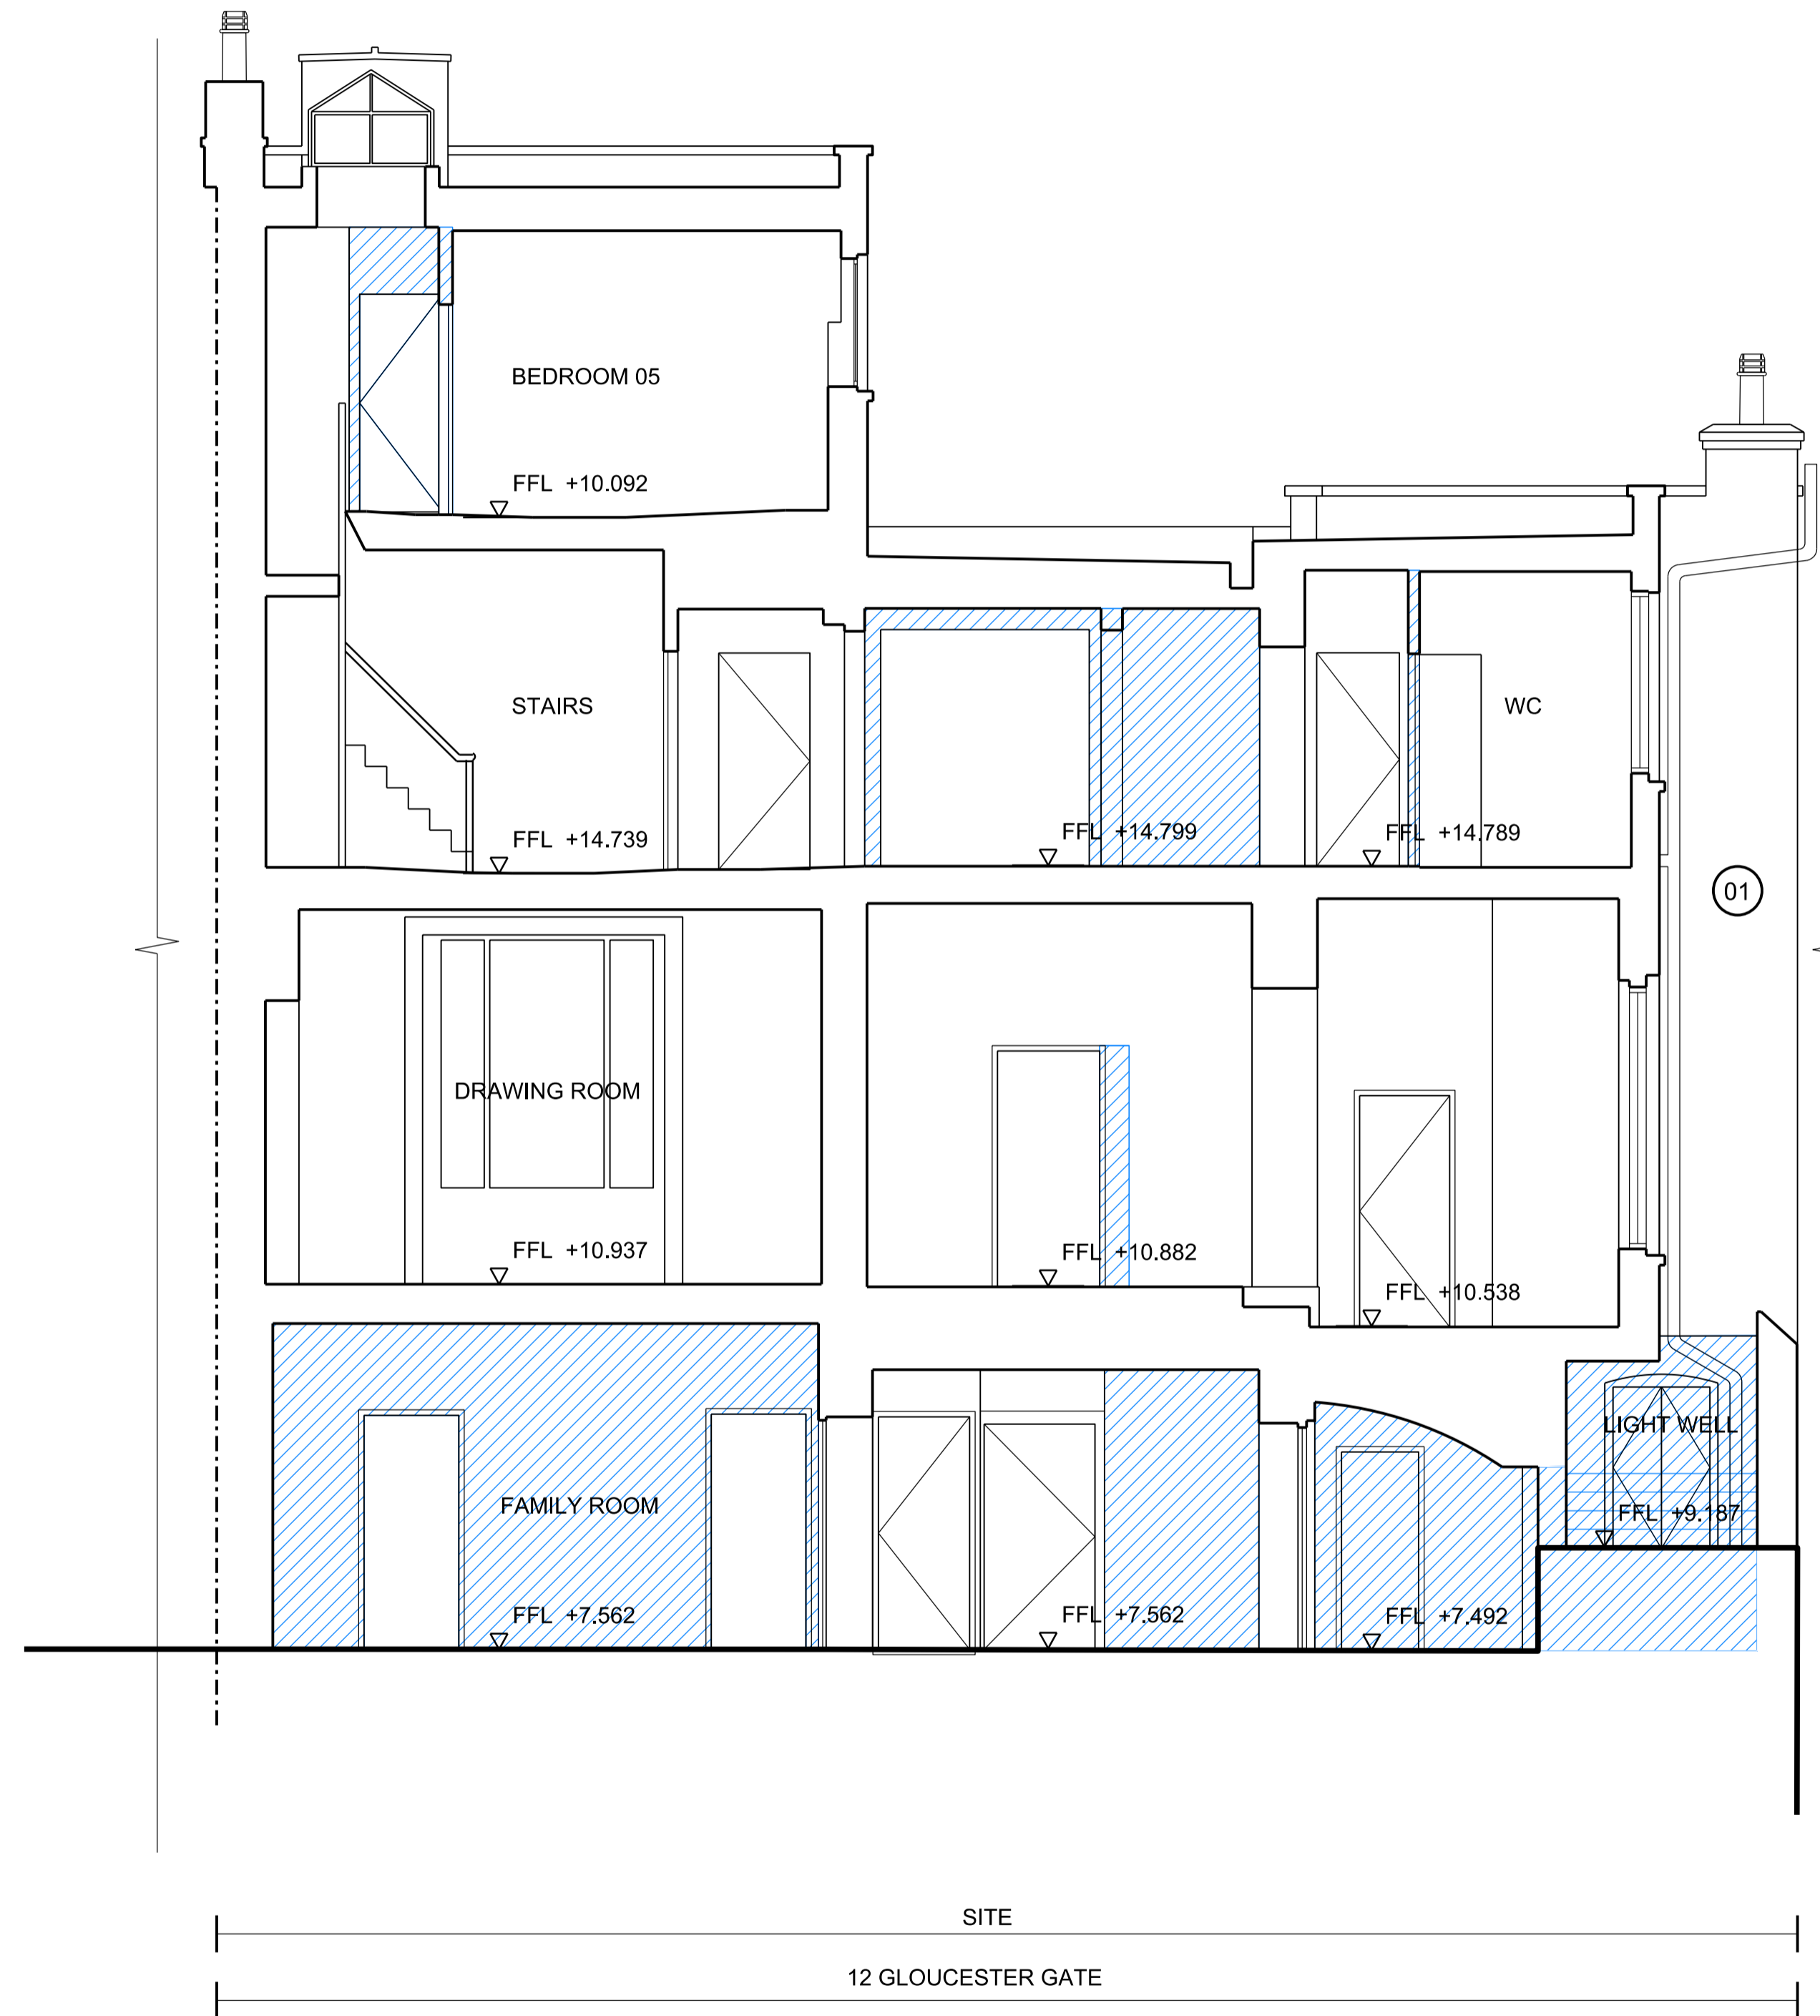

Area to be demolished

# 01 Demolition section C

1:50

00	12.08.16	Planning submission	KG
Rev	Date	Reason For Issue	Chk

## PLANNING

DRAWING STATUS


**make**

32 Cleveland Street,  
London, W1T 4JY

tel +44 (0) 20 7636 5151

info@makearchitects.com  
www.makearchitects.com

Client  
Mr M Namaki  
56 Cumberland Terrace  
London  
NW1 4HJ

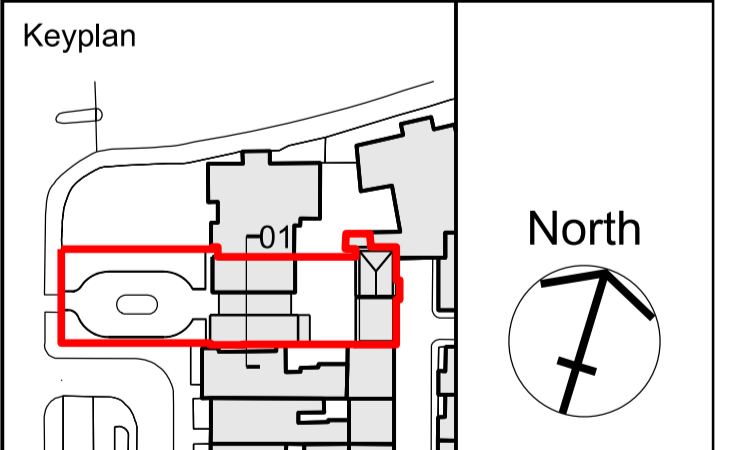


Project  
Gloucester Lodge  
Regents Park

Drawing Title  
Demolition drawing  
Section C

Scale	Paper Size	Date
1:50/ 100	@A1/ A3	10.07.15

Project No.	Draw No.	Rev No.
1202	PD1703	00



 Area to be demolished

**01 Demolition section F**  
1:50

11 GLOUCESTER GATE

SITE  
12 GLOUCESTER GATE

14 GLOUCESTER GATE

- 01 PAINTED PLASTER
- 02 PAINTED BRICKWORK
- 03 BRICK
- 04 METAL
- 05 TILED ROOF
- 06 TIMBER SASH WINDOW
- 07 TIMBER
- 08 GLASS

General Notes

1. Dimensions are in millimetres unless stated otherwise.
2. Levels are in metres AOD unless stated otherwise.
3. Dimensions govern. Do not scale off drawing.
4. All dimensions to be verified on site before proceeding.
5. All discrepancies to be notified in writing to Make Limited.

© Make Limited 2015

00	12.08.16	Planning submission	KG
Rev	Date	Reason For Issue	Chk


**PLANNING**

DRAWING STATUS

**make**

32 Cleveland Street,  
London, W1T 4JY  
tel +44 (0) 20 7636 5151  
info@makearchitects.com  
www.makearchitects.com

Client  
**Mr M Namaki**  
56 Cumberland Terrace  
London  
NW1 4HJ

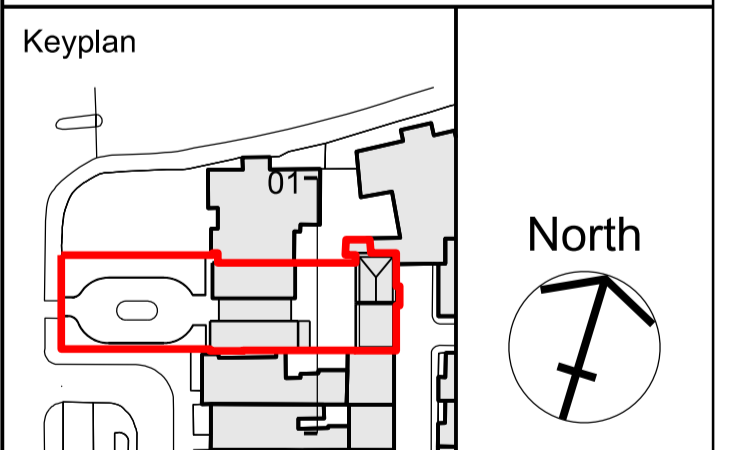

Project  
**Gloucester Lodge**  
Regents Park

Drawing Title  
**Demolition drawing**  
Section F

Scale	Paper Size	Date
1:50/ 100	@A1/ A3	10.07.15

Project No.	Draw No.	Rev No.
<b>1202</b>	<b>PD1704</b>	<b>00</b>



General Notes

1. Dimensions are in millimetres unless stated otherwise.
2. Levels are in metres AOD unless stated otherwise.
3. Dimensions govern. Do not scale off drawing.
4. All dimensions to be verified on site before proceeding.
5. All discrepancies to be notified in writing to Make Limited.

© Make Limited 2015

01	12.08.16	Planning submission	KG
00	30.06.16	For Pre-application	JC
Rev	Date	Reason For Issue	Chk

**PLANNING**

DRAWING STATUS


**make**

32 Cleveland Street,  
London, W1T 4JY

tel +44 (0) 20 7636 5151

info@makearchitects.com  
www.makearchitects.com

Client  
**Mr M Namaki**  
56 Cumberland Terrace  
London  
NW1 4HJ

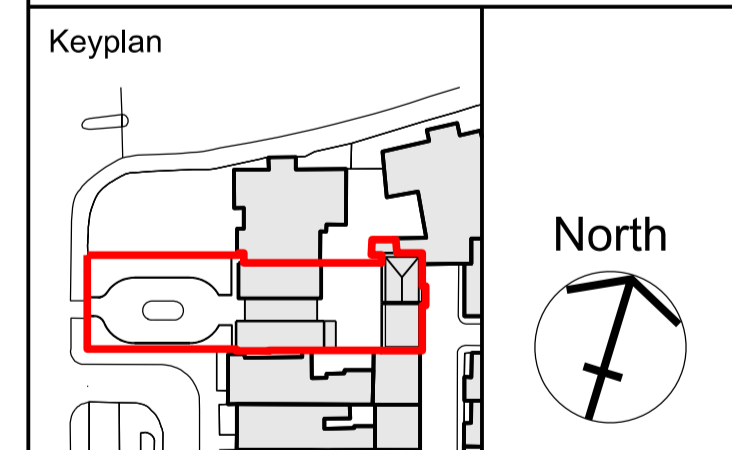


Project  
**Gloucester Lodge**  
Regents Park

Drawing Title  
**Existing**  
Site Plan

Scale	Paper Size	Date
1:1250	@A1/ A3	10.07.15

Project No.	Draw No.	Rev No.
<b>1202</b>	<b>PD0010</b>	<b>01</b>

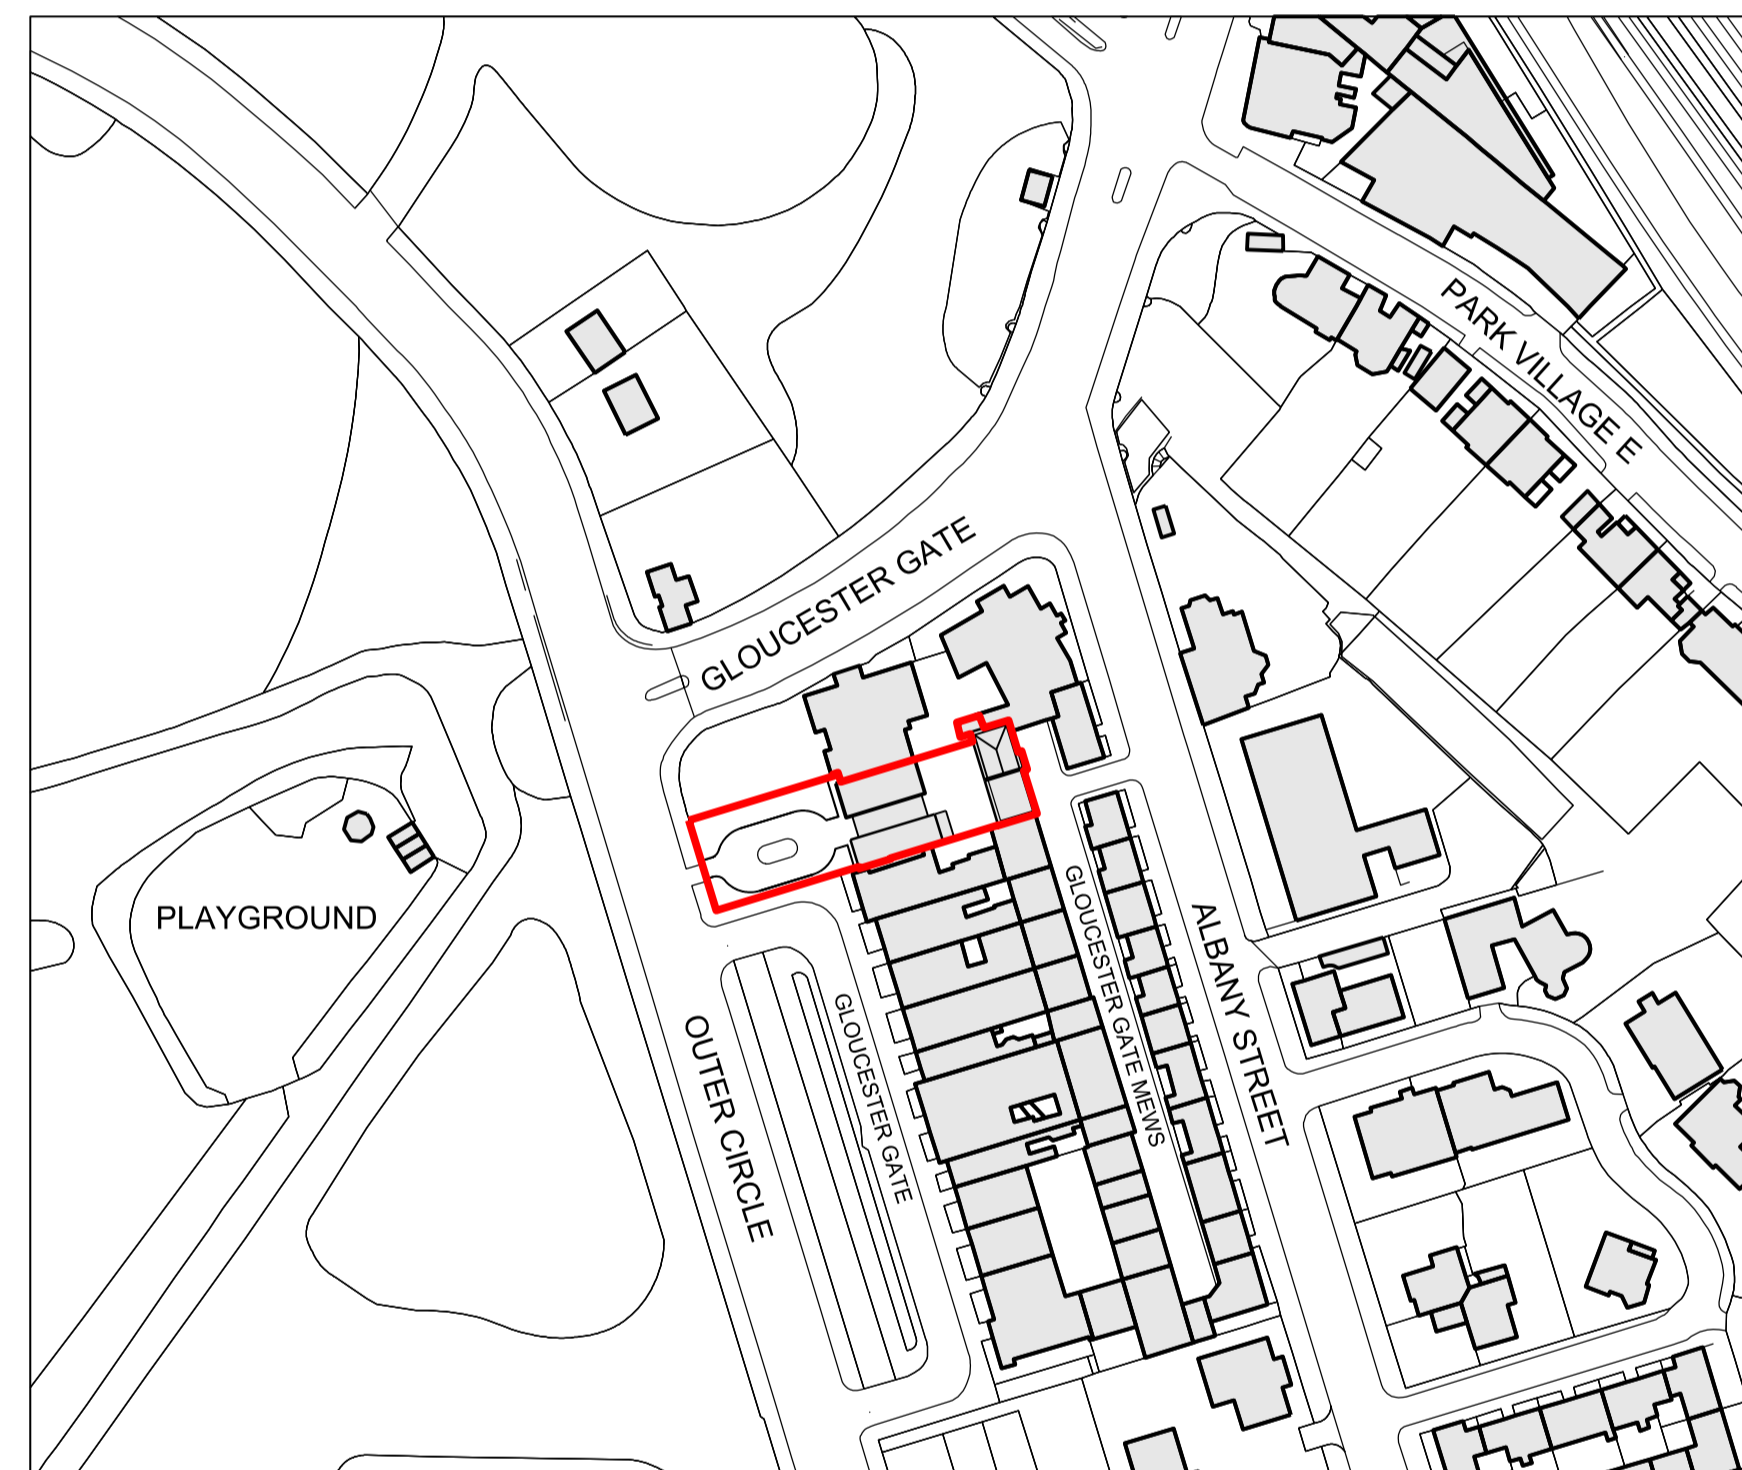

**01 Existing site plan**  
1:1250

