



LOCATION PLAN
1:1250 @ A3

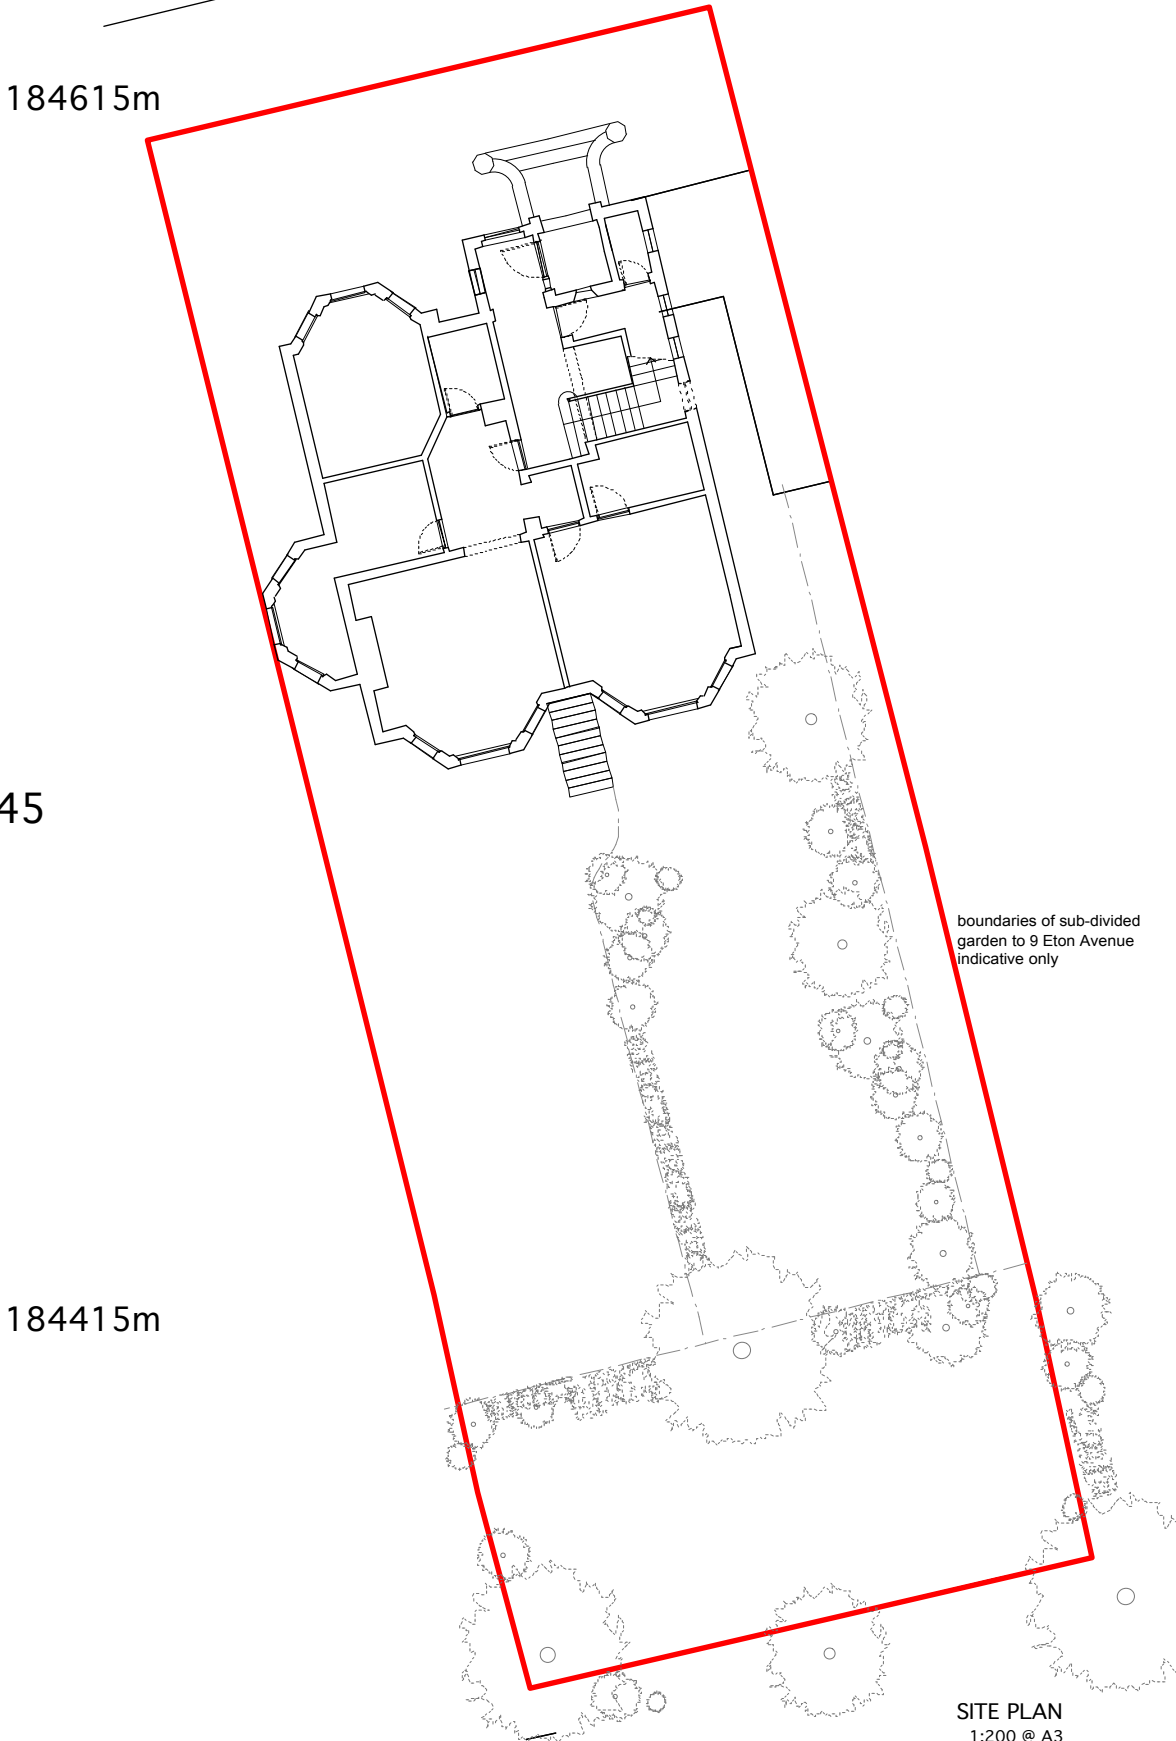

SITE PLAN
1:200 @ A3

boundaries of sub-divided garden to 9 Eton Avenue indicative only

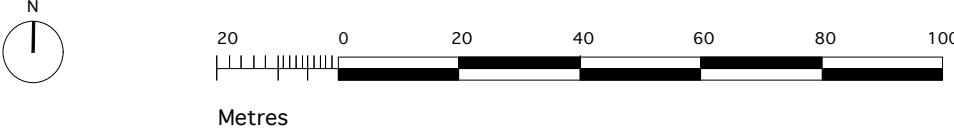

Rev		Date
C	stage C: outline proposals -issued for information -client -planning	21.07.17
B	stage C: outline proposals -issued for information -client -planning	14.07.17
A	stage C: outline proposals -issued for information -client	12.07.17
-	stage C: outline proposals -issued for information -client	04.07.17

DRAWING STATUS For Information
Issued only for purpose indicated

This drawing to be read in conjunction with all consultants information.
All dimensions to be checked on site.
Do not scale, except for planning purposes.
This drawing is protected by copyright.

JOB NUMBER 192


JOB TITLE
Snyder Subramaniam Residence
9 Eton Avenue London NW3 3EL

DRAWING TITLE
OS MAP
existing



SCALE: 1:1250 @ A3, 1:200@A3

DATE: July 2017


DRAWING NO.	REV
A/01/001	C

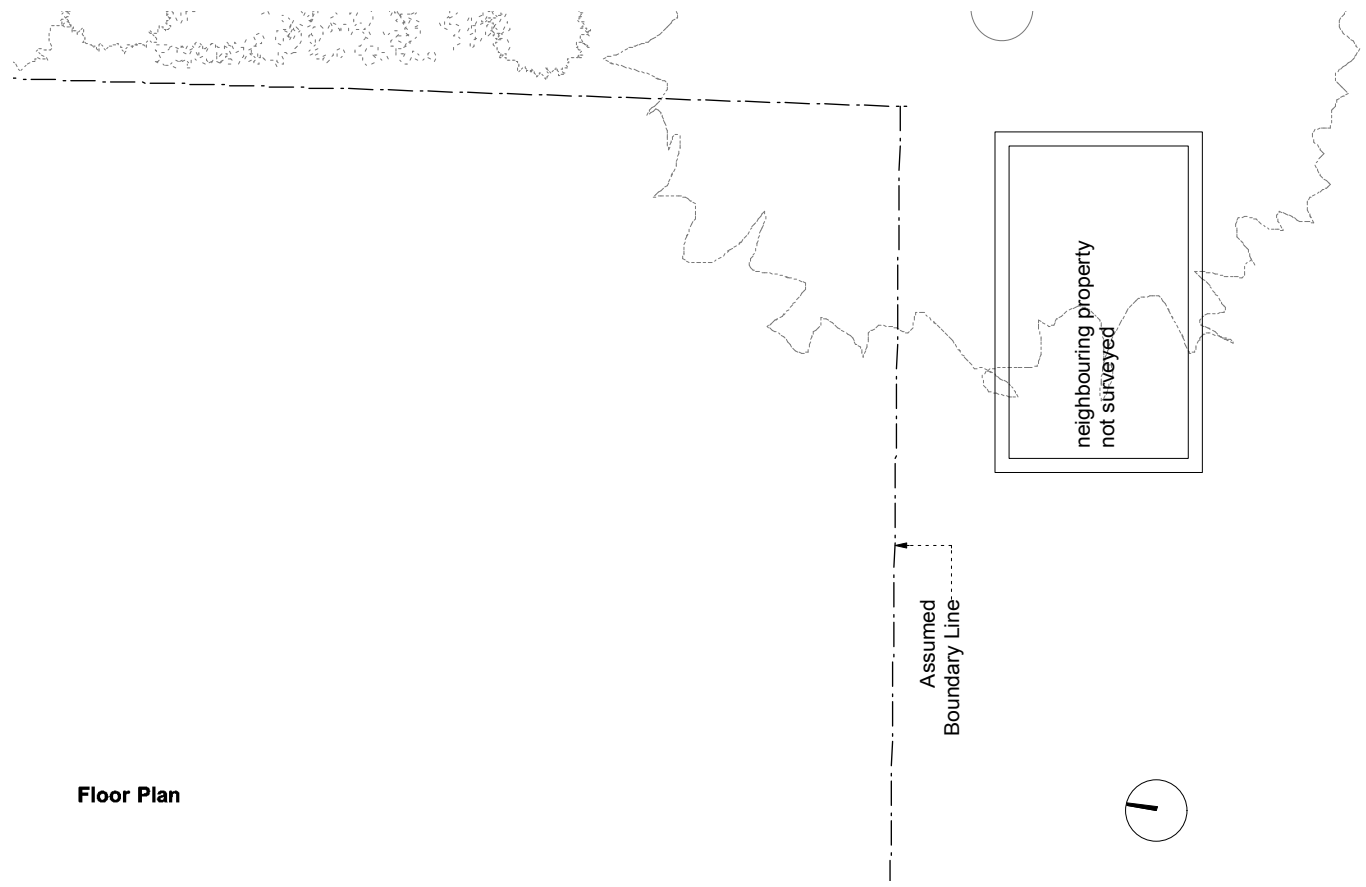

Floor Plan

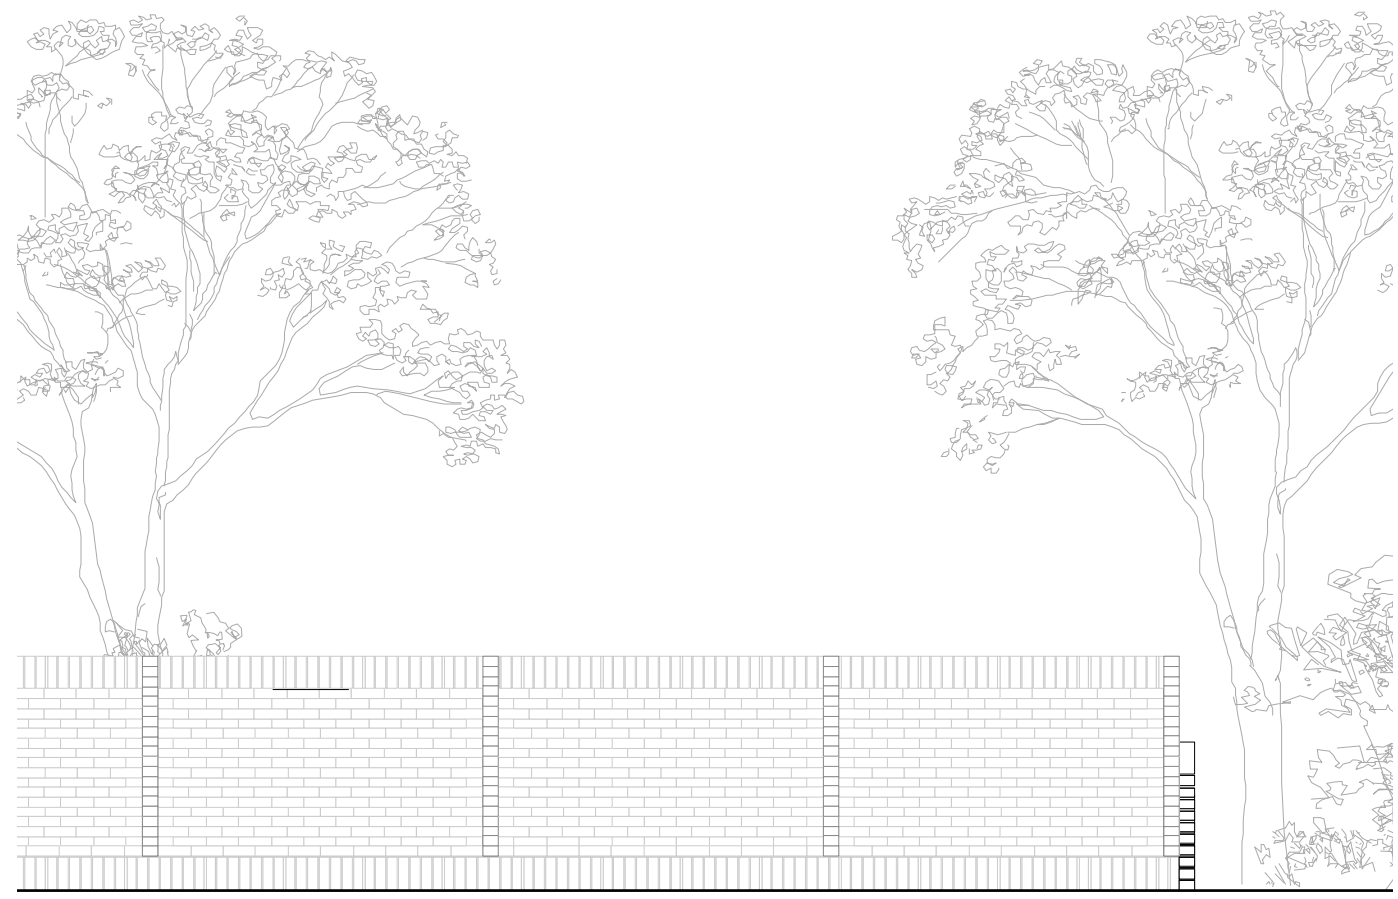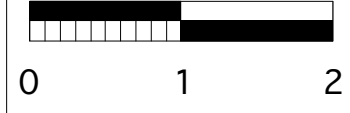

Front Elevation

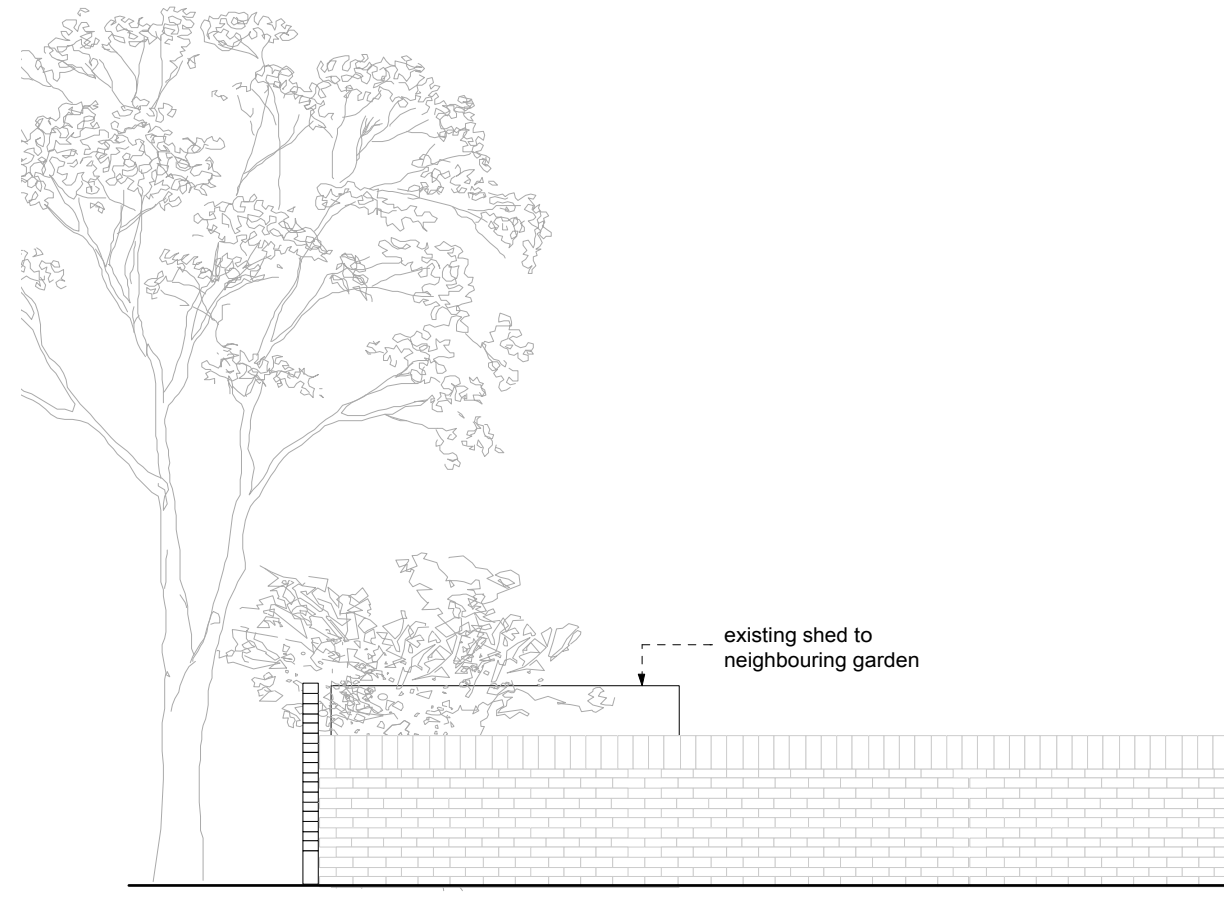

Side Elevation

Rev	Date
-	21.07.17
-	stage C: outline proposals
-	issued for information
-	client
-	planning

DRAWING STATUS **For Information**
Issued only for purpose indicated

This drawing is to be read in conjunction with all consultants information.
All dimensions to be checked on site.
Do not scale, except for planning purposes.
This drawing is protected by copyright.

JOB NUMBER 192


JOB TITLE
Snyder Subramaniam Residence
9 Eton Avenue London NW3 3EL

DRAWING TITLE
plans and elevations: garden house existing


SCALE: 1:50 @ A3

DATE: February 2017

DRAWING NO.	REV
A/01/101	-

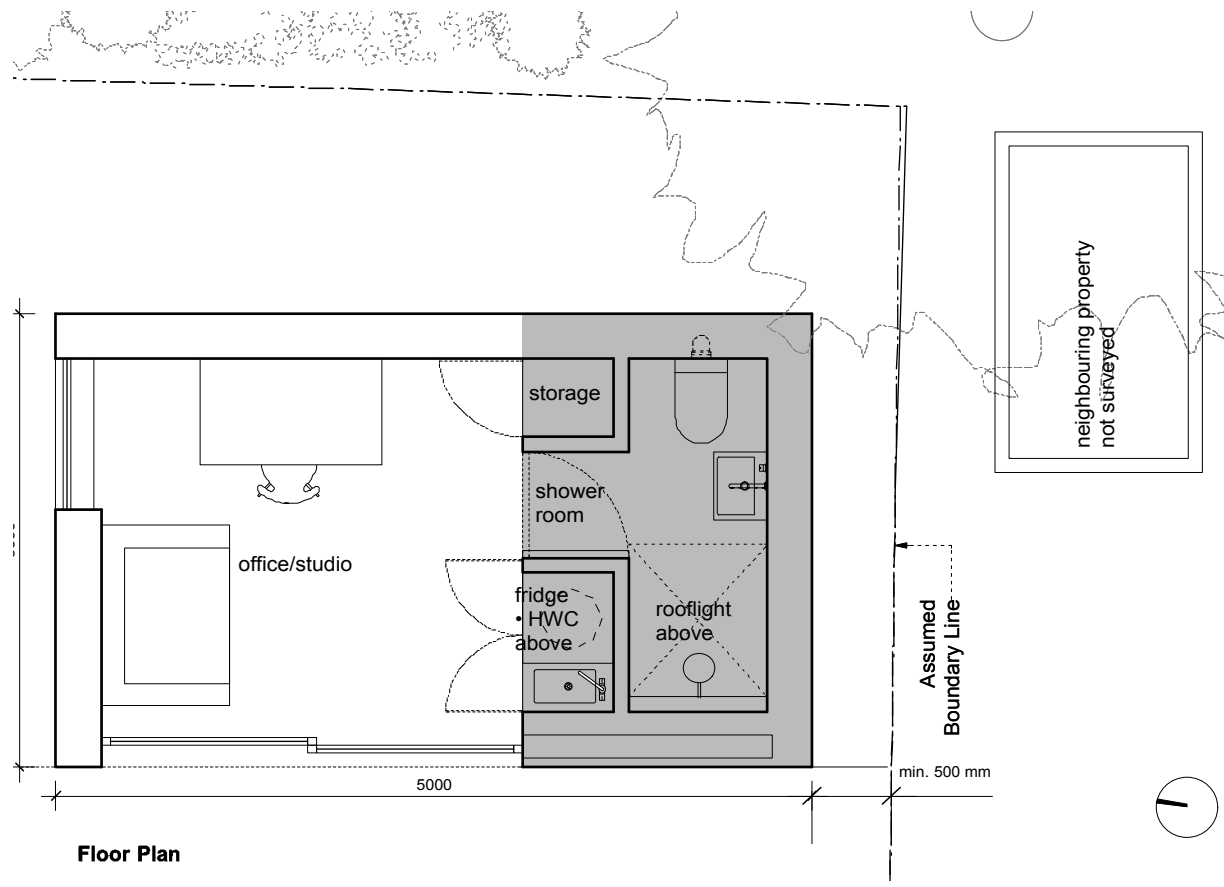


Floor Plan

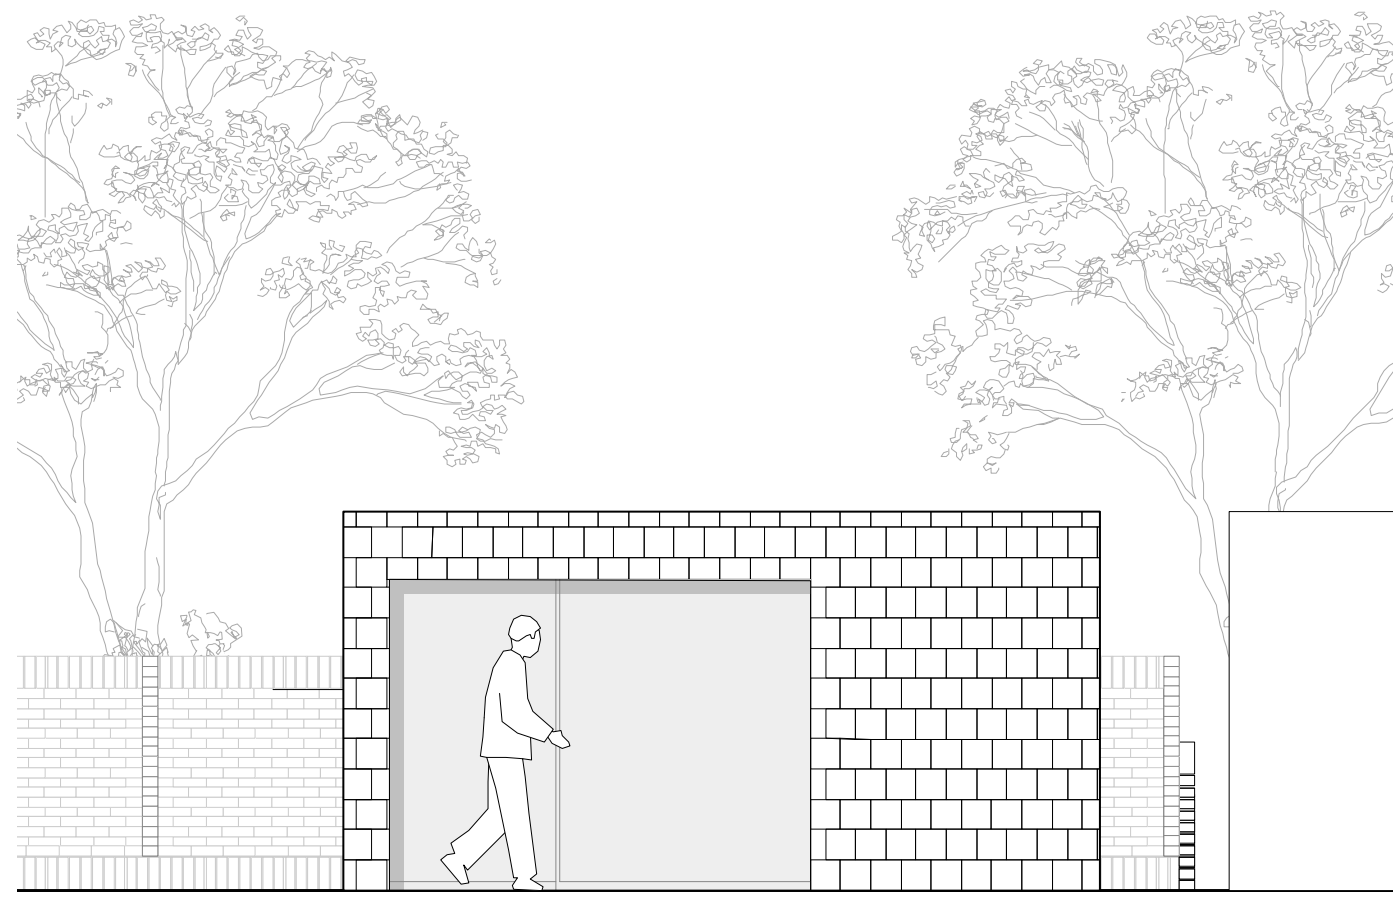

Front Elevation

existing boundary
treatment and
vegetation
indicative only

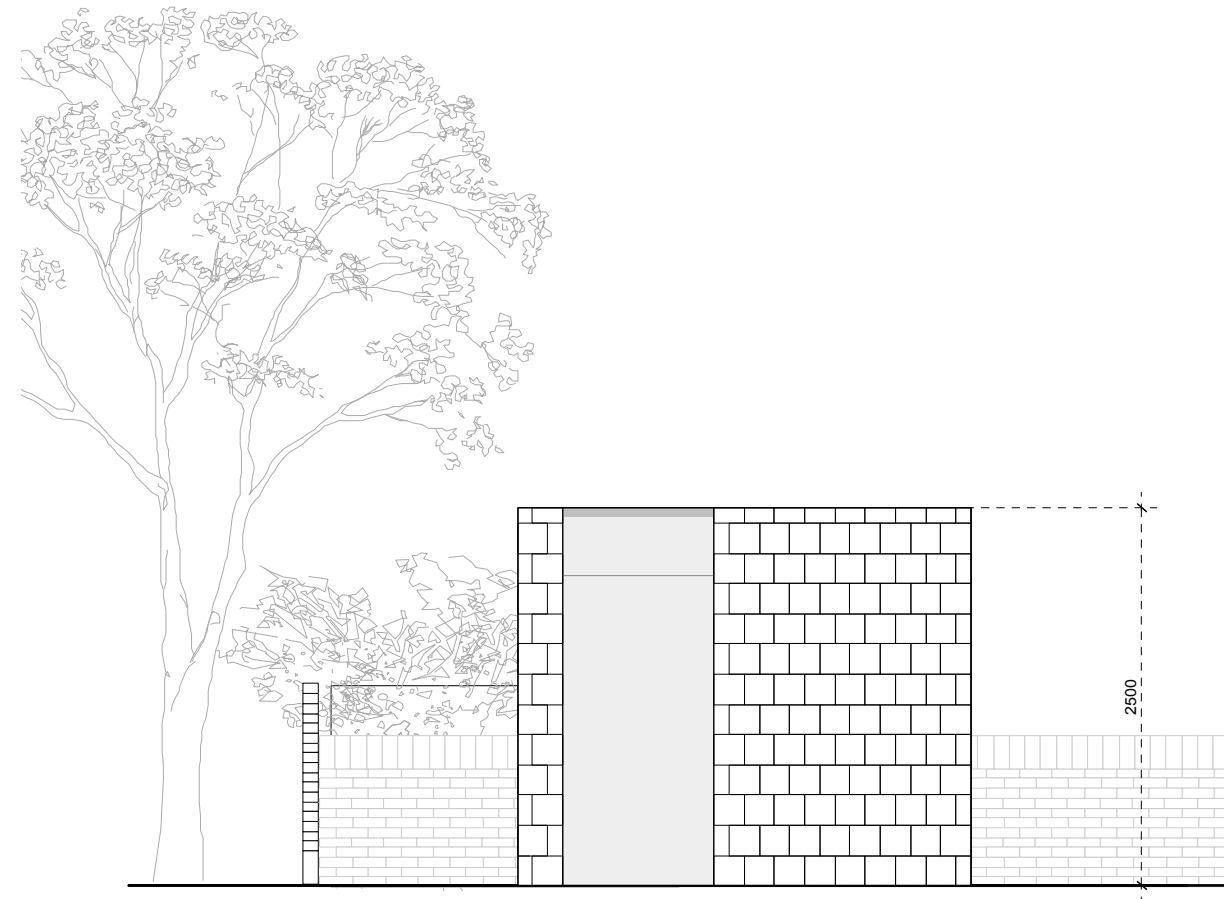

Side Elevation



0 1 2

Rev	Date
C	stage C: outline proposals -issued for information -client -planning
B	stage C: outline proposals -issued for information -client -planning
A	stage C: outline proposals -issued for information -client
-	stage C: outline proposals -issued for information -client

For Information
Issued only for purpose indicated

This drawing to be read in conjunction with all consultants information.
All dimensions to be checked on site.
Do not scale, except for planning purposes.
This drawing is protected by copyright.

JOB NUMBER 192

JOB TITLE
Snyder Subramaniam Residence
9 Eton Avenue London NW3 3EL

DRAWING TITLE
plans and elevations: garden house proposed

SCALE: 1:50 @ A3

DATE: February 2017

DRAWING NO.	REV
A/02/101	C