
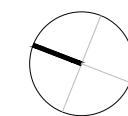


Notes:

1. New metal railing. Colour: Black.
2. Metal grilles removed. Existing concrete upstands made good and redecorated. Colour: White.
3. Metal grille removed. New painted concrete upstand. Colour: White.
4. Existing concrete upstand removed and new grey asphalt floor finish installed.
5. New grey asphalt floor finish.
6. Metal grille removed. Existing concrete upstand reduced in height, made good and redecorated. Colour: White.

Key:

- Concrete upstand removed.
- New concrete upstand.
- Existing concrete upstand reduced in height.

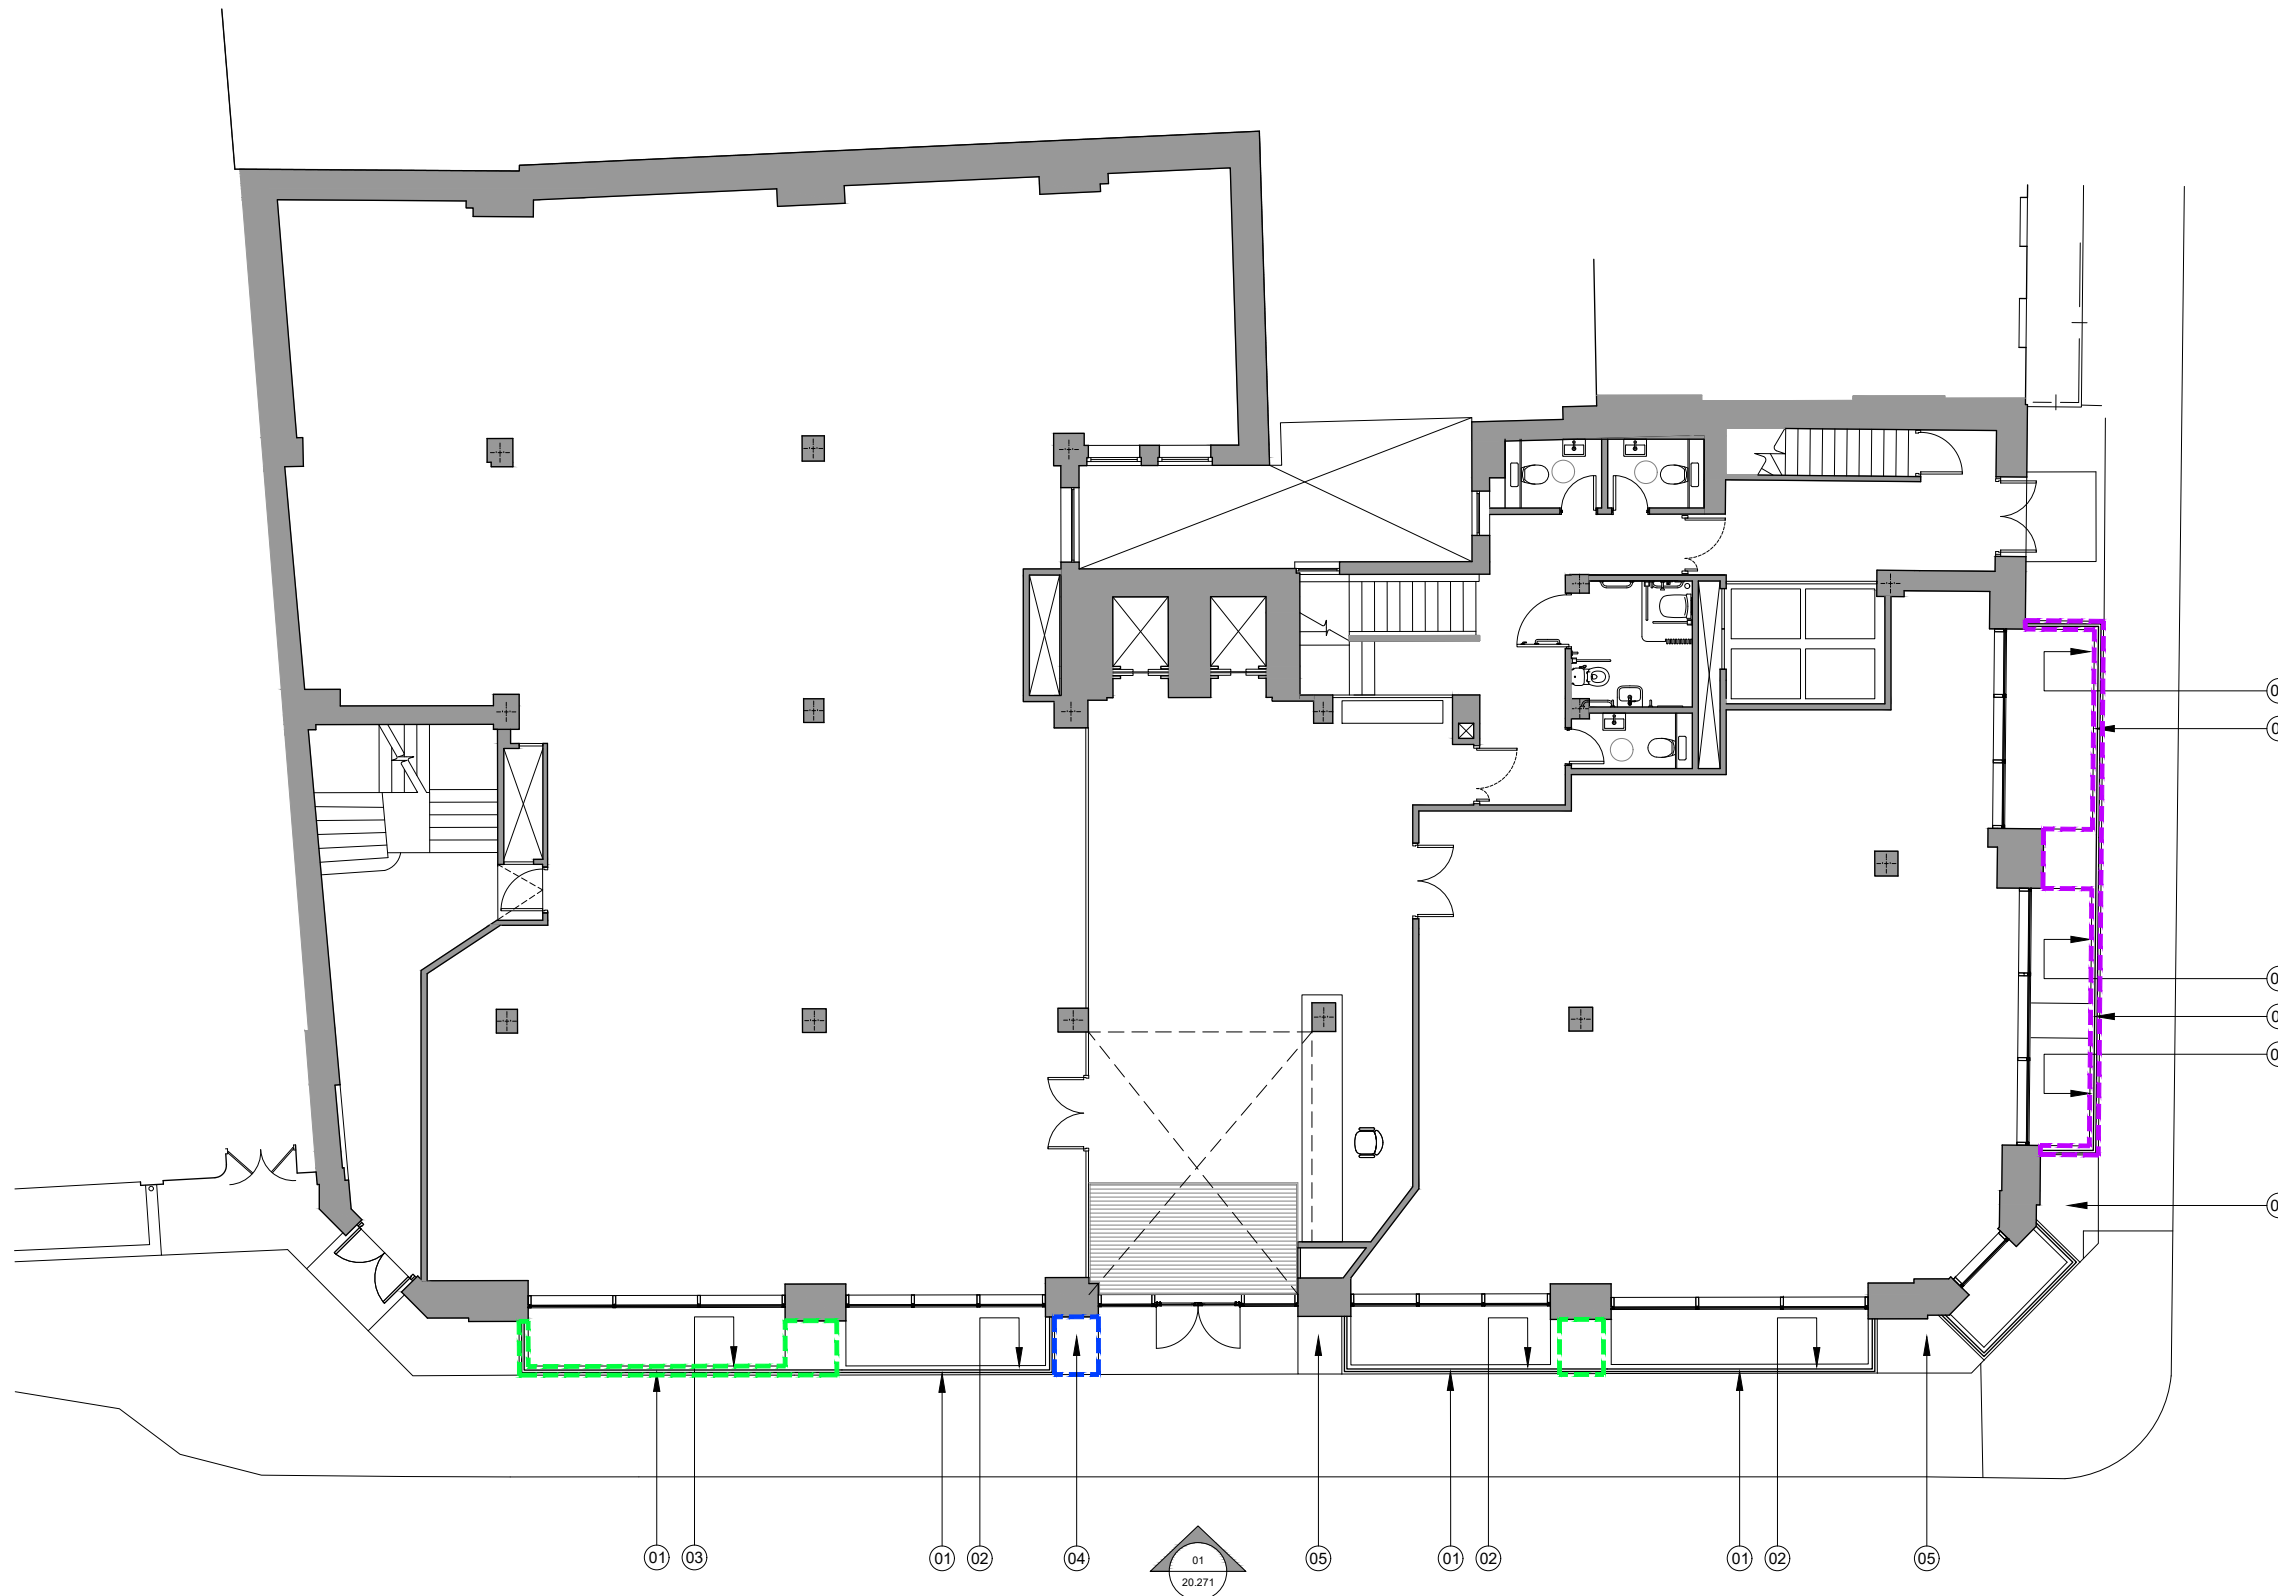

For Planning

Rev.	Description	By	Date
P1	Issued for Planning. ----	TM	21.07.17

Client
BC Noho Limited

Project
30 Cleveland Street

Title
Proposed Ground Floor Plan

01
20.202
Proposed Ground Floor Plan
Scale 1:150 @ A3

Project No.	Drawing No.	Rev.
1621.1	20.201	P1
Scale	1:75 @ A1	1:150 @ A3
Drawn	Checked	Date
TM	TL	10.07.17

Do not scale from this drawing. The Contractor is to take and check all dimensions on site before work commences. Discrepancies must be reported to the Architect. Subcontractors must verify all dimensions on site before making a shop drawing or commencing manufacturing. This drawing is copyright. ©

Notes:

1. New metal railing. Colour: Black.
2. Metal grilles removed. Existing concrete upstands made good and redecorated. Colour: White.
3. Metal grille removed. New painted concrete upstand. Colour: White.
4. Existing concrete upstand removed and new grey asphalt floor finish installed.



For Planning

Rev.	Description	By	Date
P1	Issued for Planning. ----	TM	21.07.17

Client
BC Noho Limited

Project
30 Cleveland Street

Title
Proposed Cleveland Street Elevation

Project No.	Drawing No.	Rev.
1621.1	20.271	P1
Scale	1:75 @ A1	1:150 @ A3
Drawn	TM	TL
Checked		
Date		11.07.17

Do not scale from this drawing. The Contractor is to take and check all dimensions on site before work commences. Discrepancies must be reported to the Architect. Subcontractors must verify all dimensions on site before making a shop drawing or commencing manufacturing. This drawing is copyright. ©

Notes:

1. New metal railing. Colour: Black.
2. Metal grilles removed. Existing concrete upstands made good and redecorated. Colour: White.
3. Metal grilles removed. Existing concrete upstand reduced in height, made good and redecorated. Colour: White.

Key:

- Existing concrete upstand reduced in height.



01 Proposed Tottenham Street Elevation
20.272
Scale 1:150 @ A3



For Planning

Rev.	Description	By	Date
P1	Issued for Planning. ----	TM	21.07.17

Client

BC Noho Limited

Project

30 Cleveland Street

Title


Proposed Tottenham Street Elevation

Project No.	Drawing No.	Rev.
1621.1	20.272	P1
Scale	1:75 @ A1	1:150 @ A3
Drawn	Checked	Date
TM	TL	11.07.17


Do not scale from this drawing. The Contractor is to take and check all dimensions on site before work commences. Discrepancies must be reported to the Architect. Subcontractors must verify all dimensions on site before making a shop drawing or commencing manufacturing. This drawing is copyright. ©

Notes:


1. Polyester powder coated steel railing.
Colour: Black, RAL: 7043. Railing mechanically fixed to upstand.
2. Existing concrete upstands made good and redecorated. Colour: White.
3. Existing pavement.
4. Existing rendered facade.

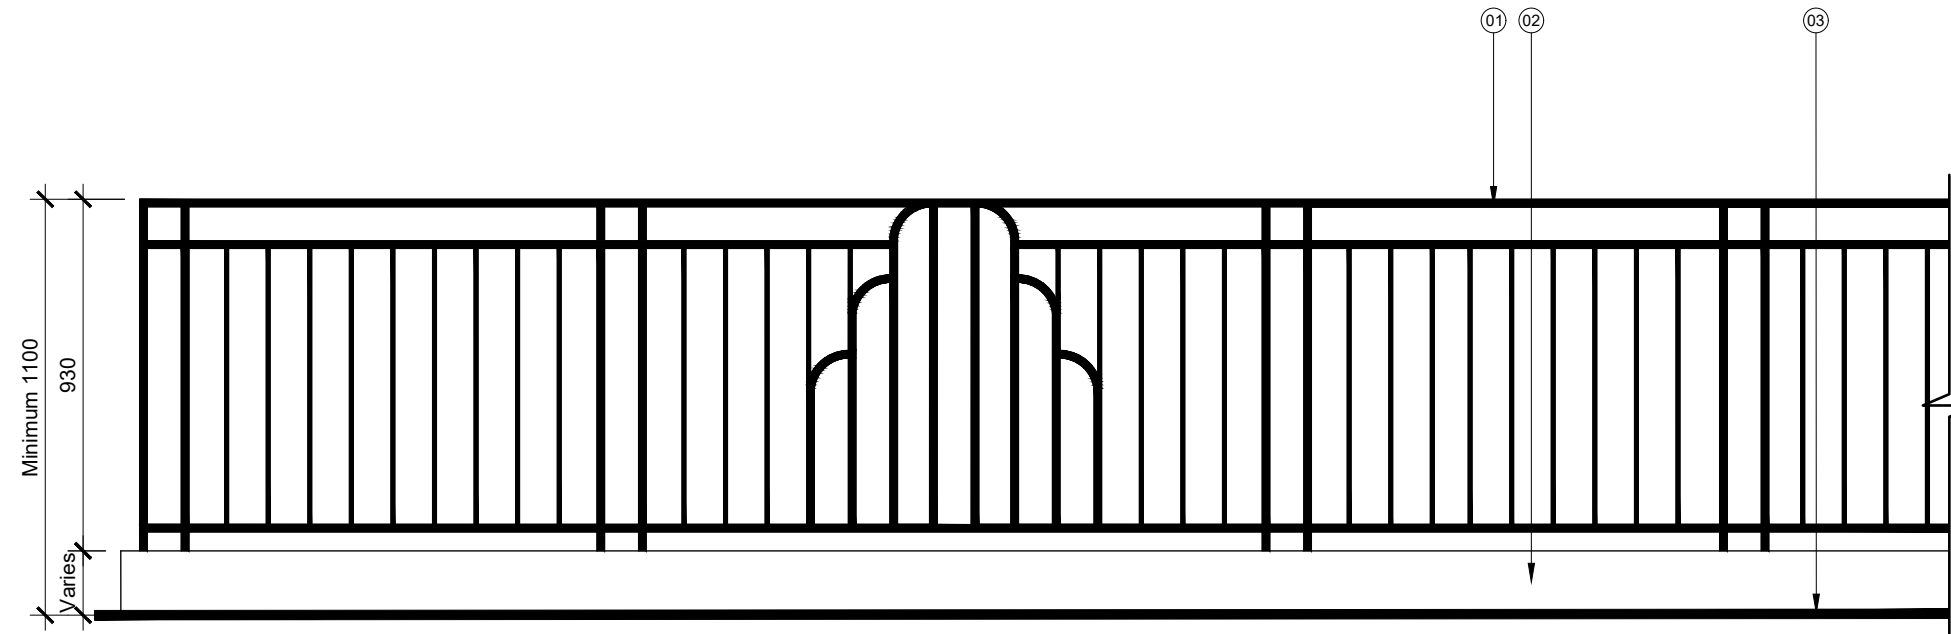

01 Typical Railing Front Elevation
21.605 Scale 1:20 @ A3

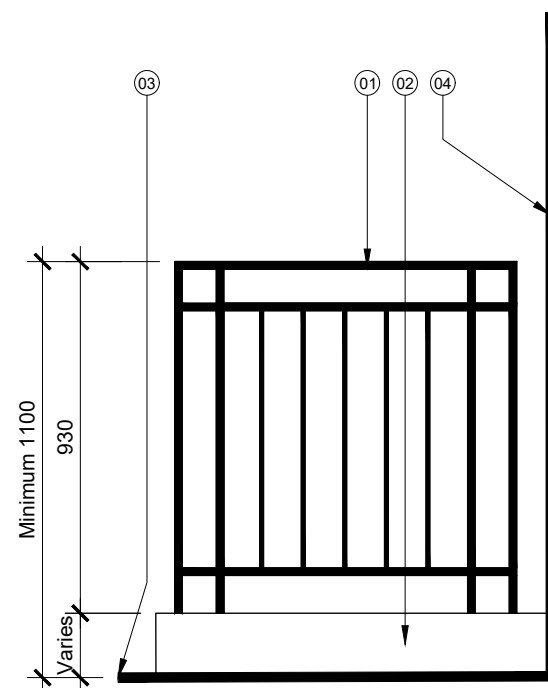

02 Typical Railing Side Elevation
21.605 Scale 1:20 @ A3

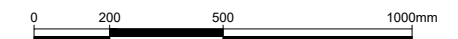

For Planning

Rev.	Description.	By	Date
P1	Issued for Planning. ---	TM	21.07.17

Client

BC Noho Limited

Project

30 Cleveland Street

Title

Railing Detailing

Project No.	Drawing No.	Rev.
1621.1	21.605	P1
Scale	1:10 @ A1	1:20 @ A3
Drawn	Checked	Date
TM	TL	11.07.17

Do not scale from this drawing. The Contractor is to take and check all dimensions on site before work commences. Discrepancies must be reported to the Architect. Subcontractors must verify all dimensions on site before making a shop drawing or commencing manufacturing. This drawing is copyright. ©