



Notes: Do not scale from this drawing. Contractor to take and check all dimensions on site before work commences. Discrepancies to be reported to architect. Subcontractors to verify all dimensions on site before making shop drawings or commencing manufacture. This drawing is copyright.




ELEVATION TO REAR COURTYARD

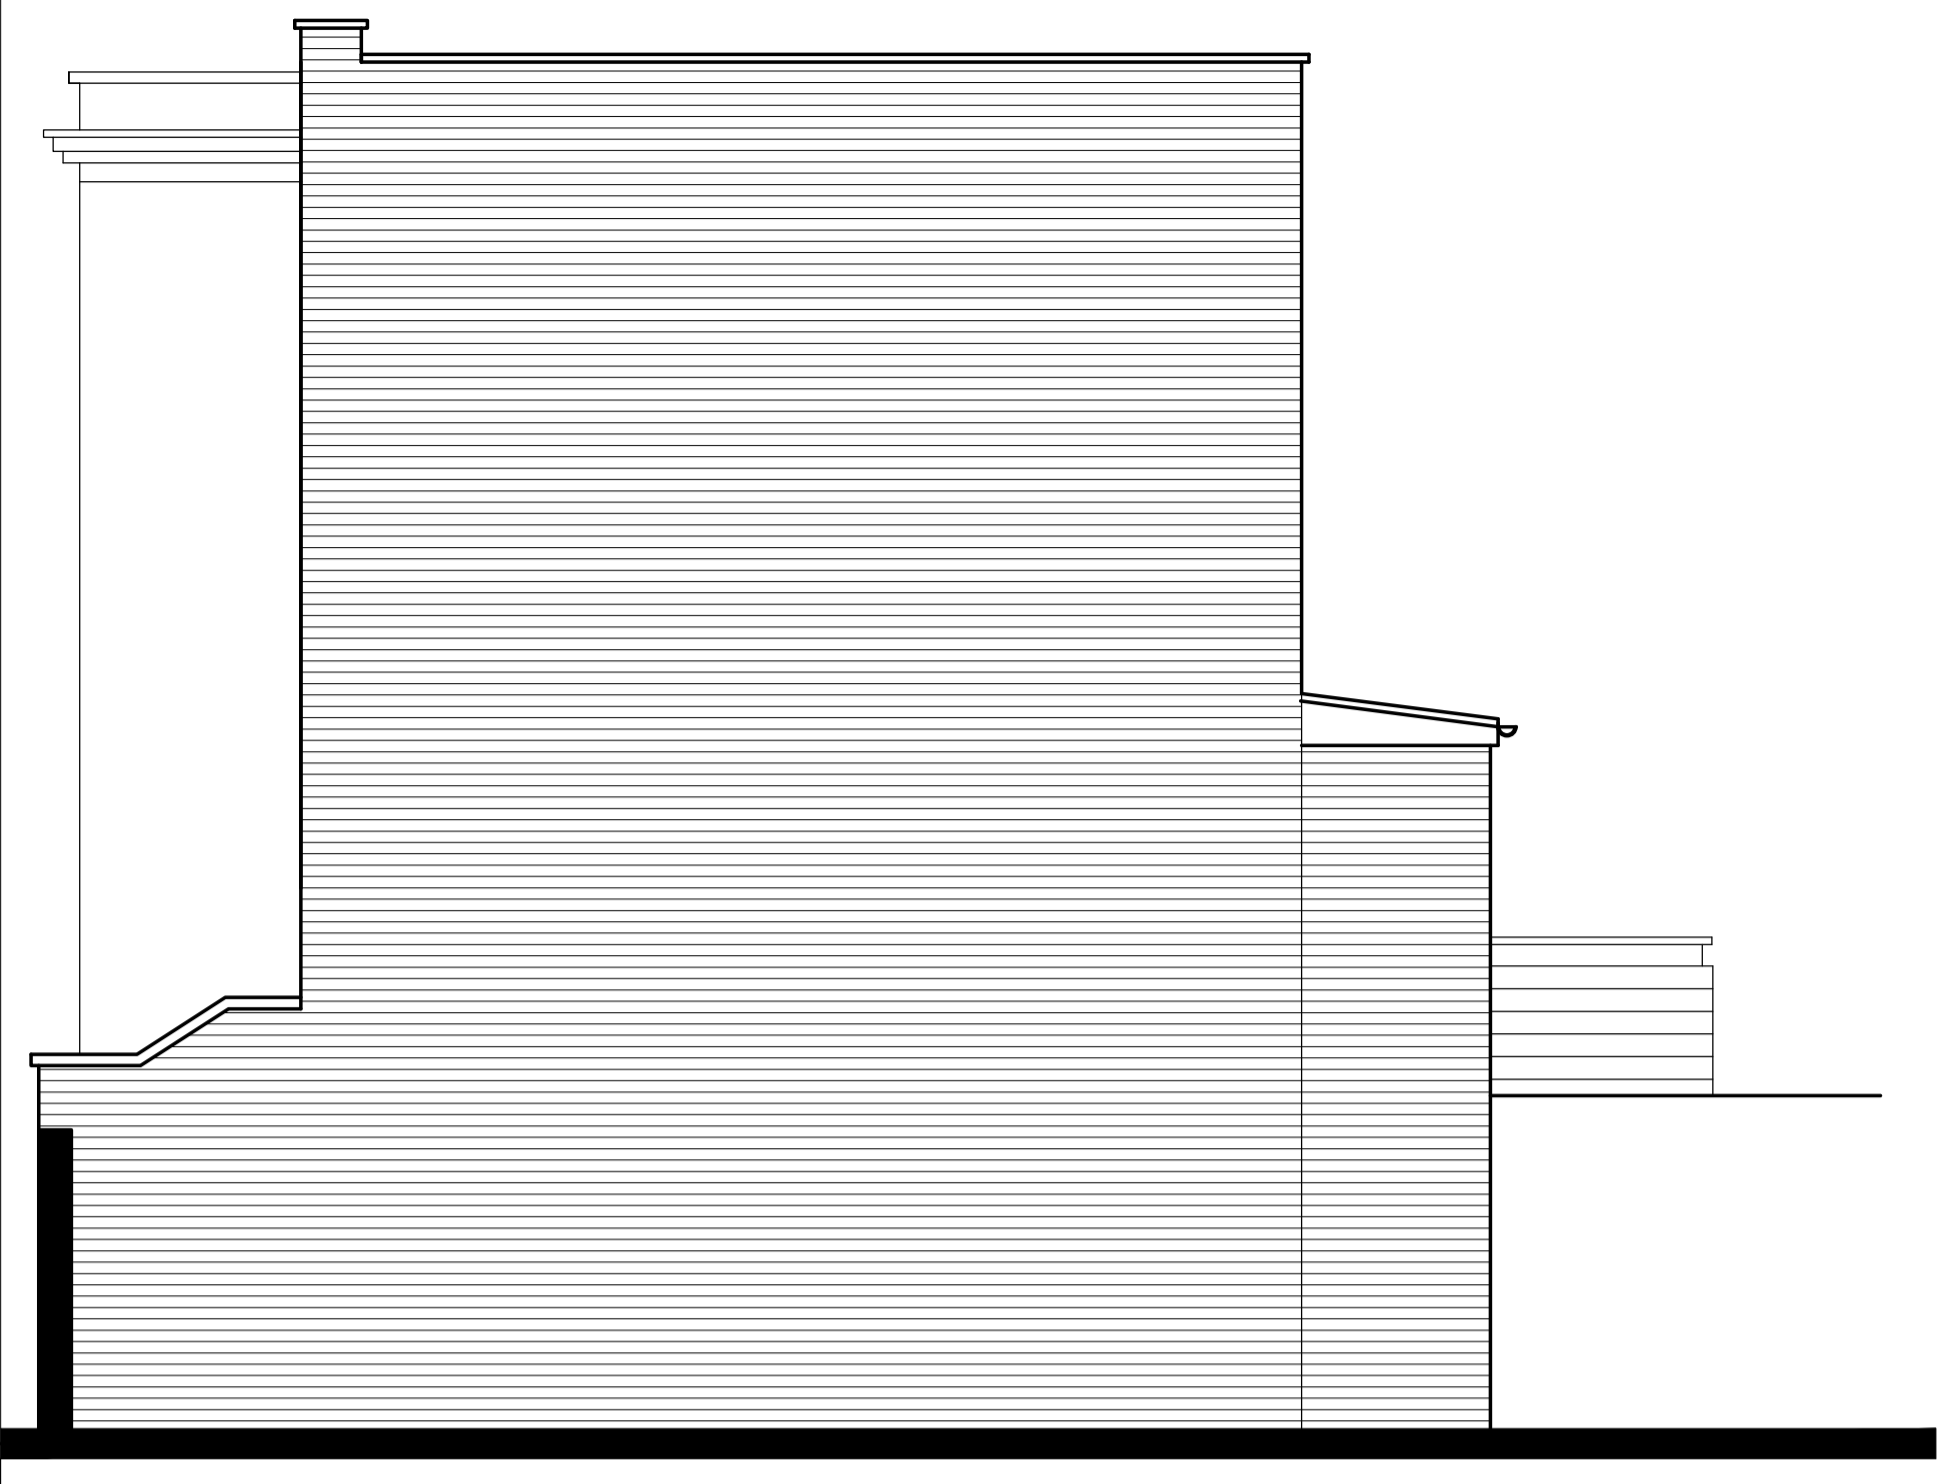


ELEVATION TO FLANK TO REAR OF ADJOINING HOUSE GARDEN

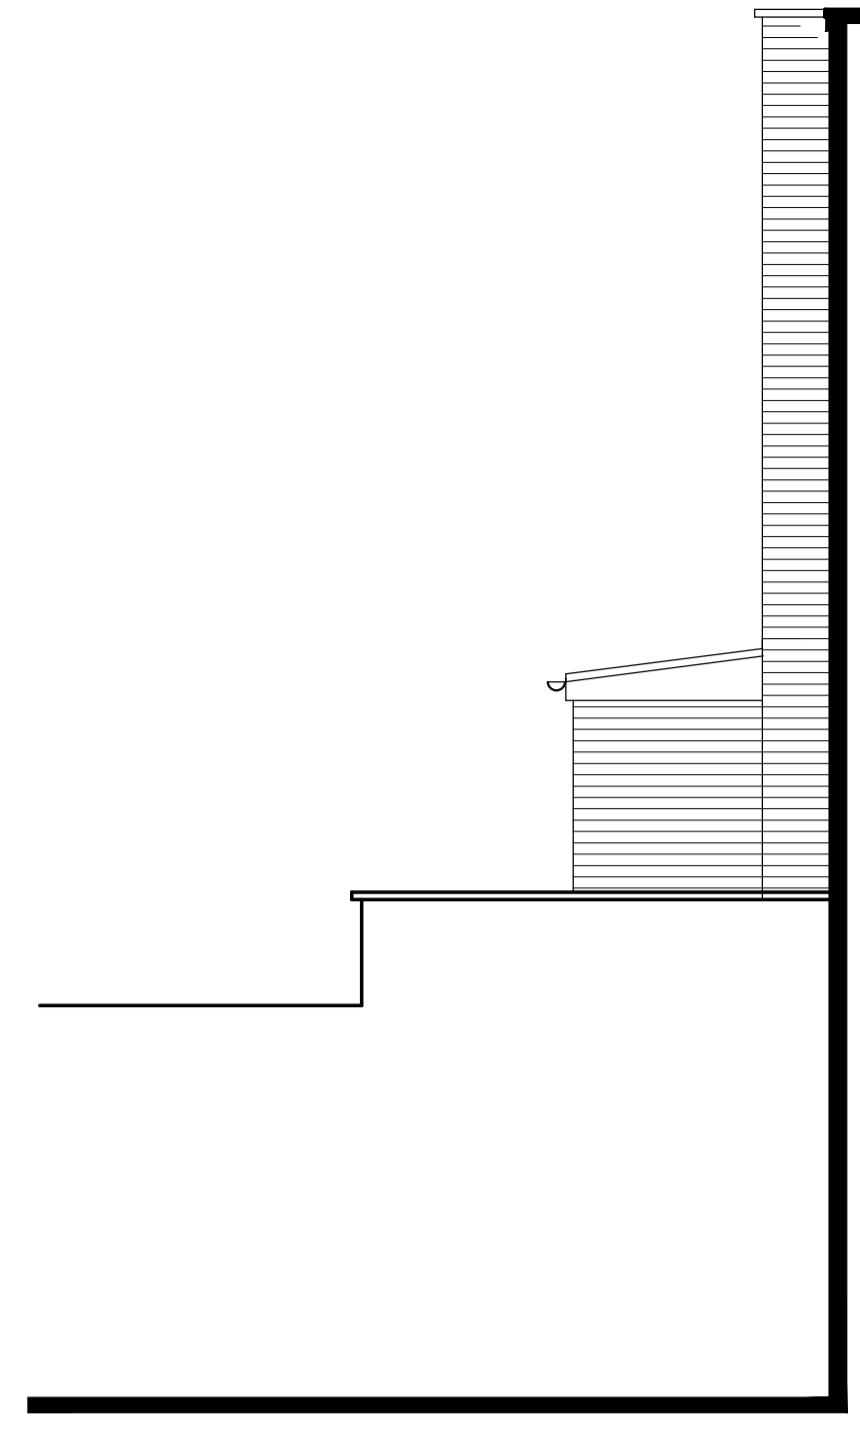


ELEVATION TO FLANK OF ADJOINING HOUSE COURTYARD

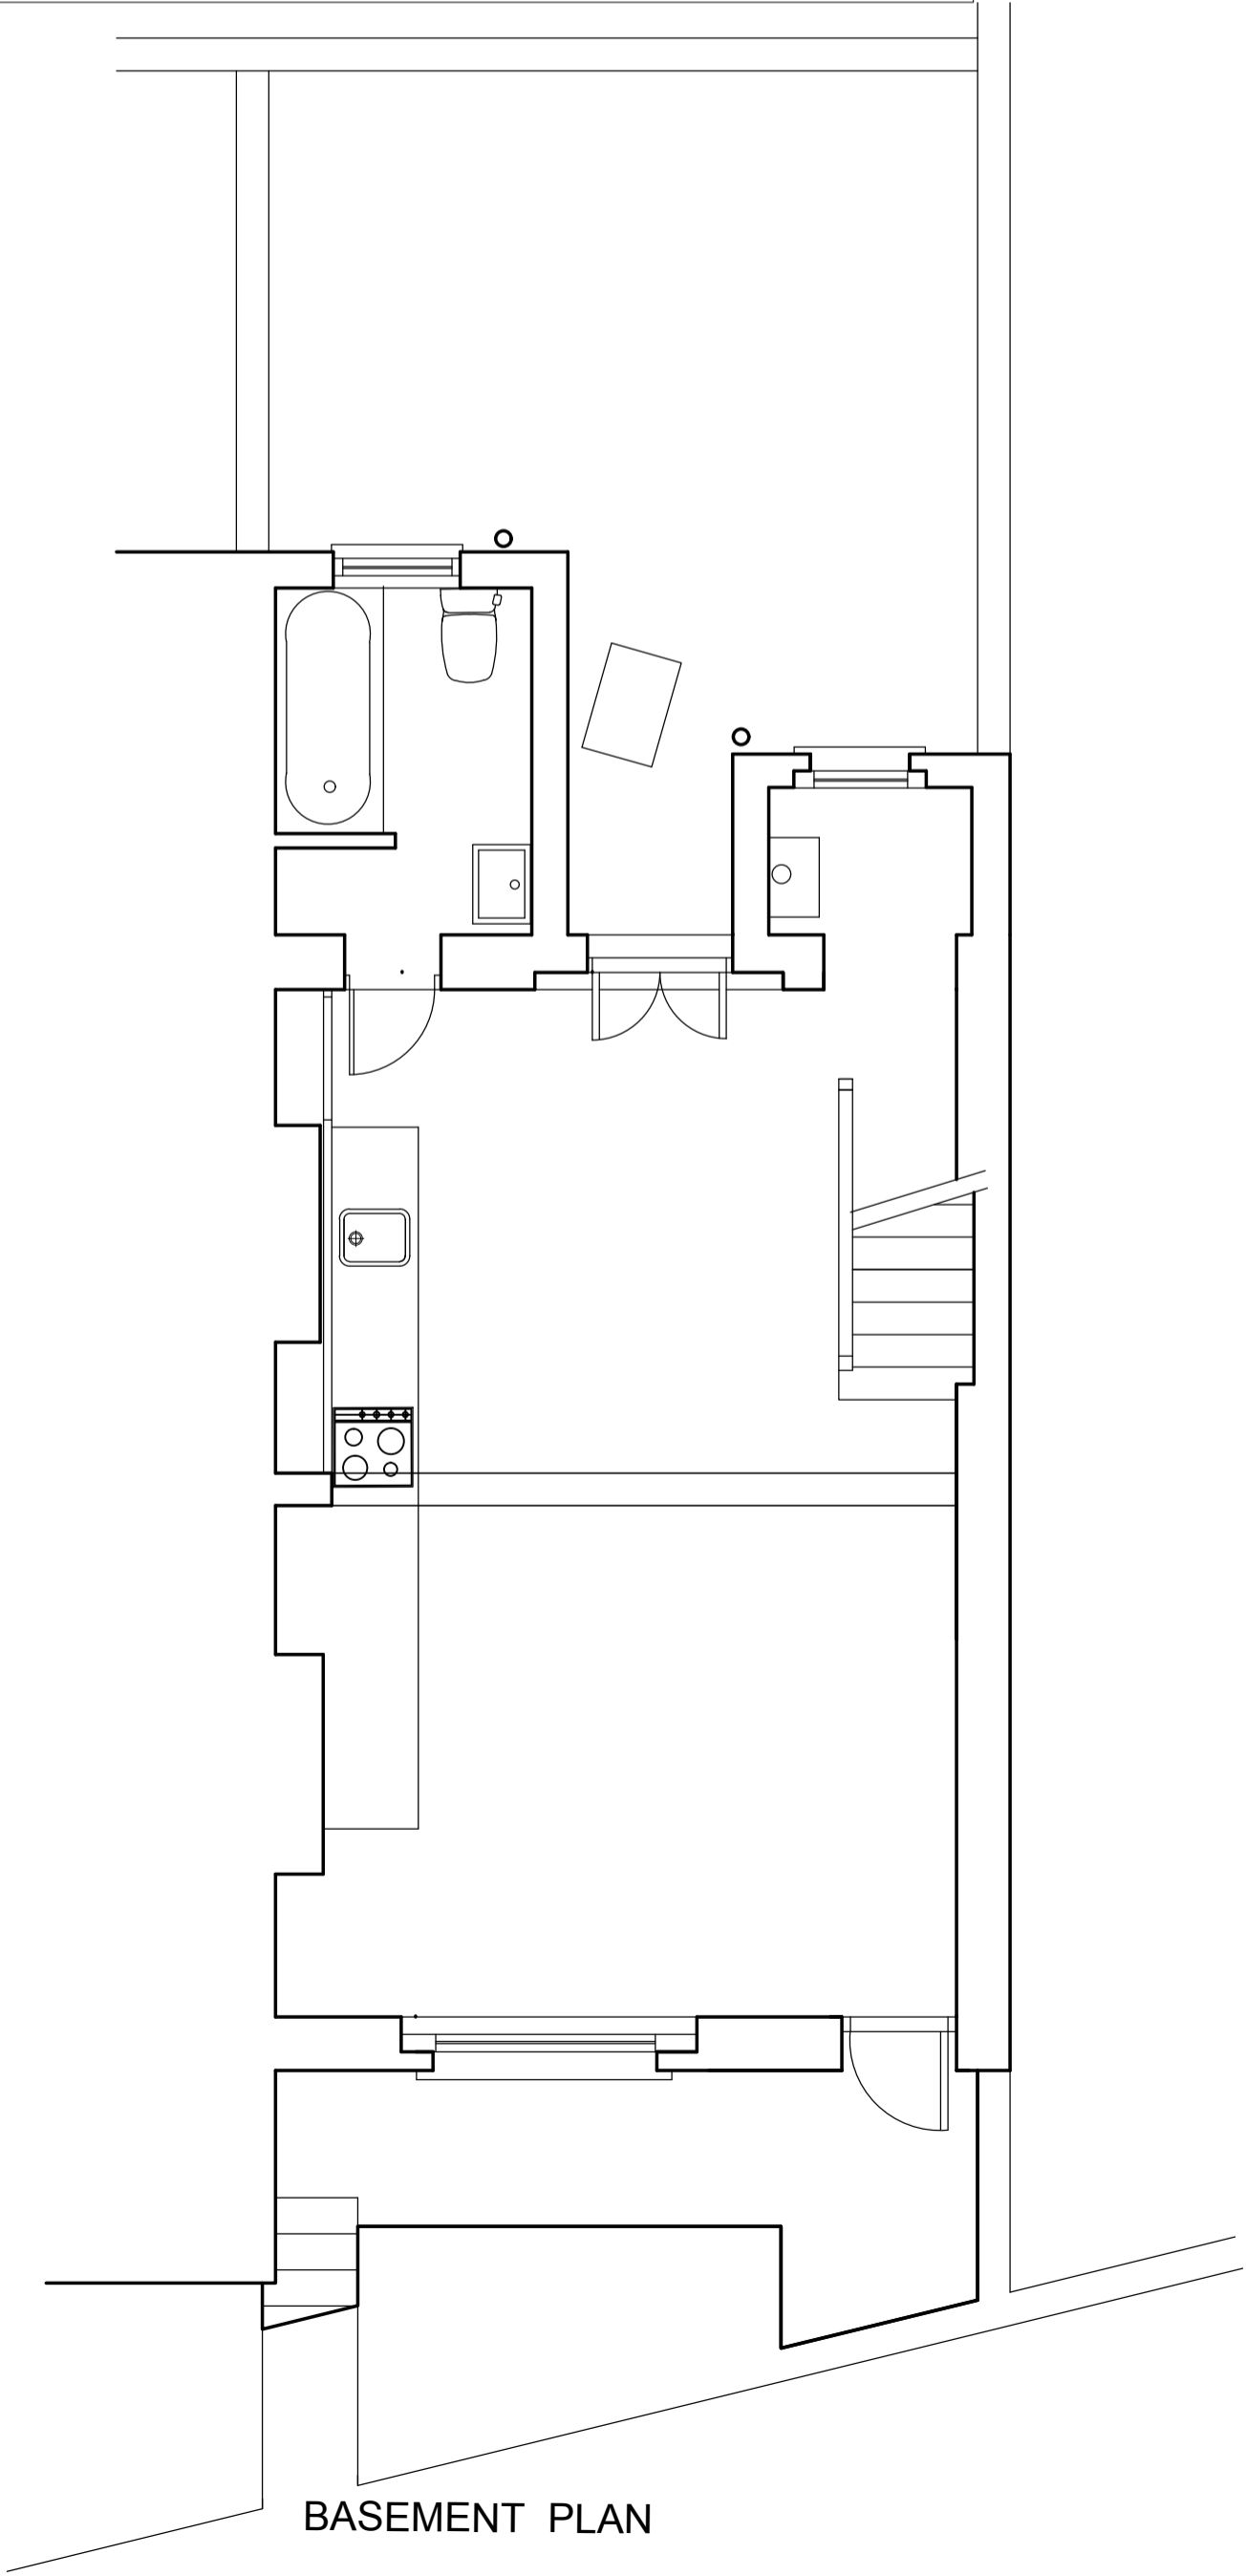

BASEMENT PLAN

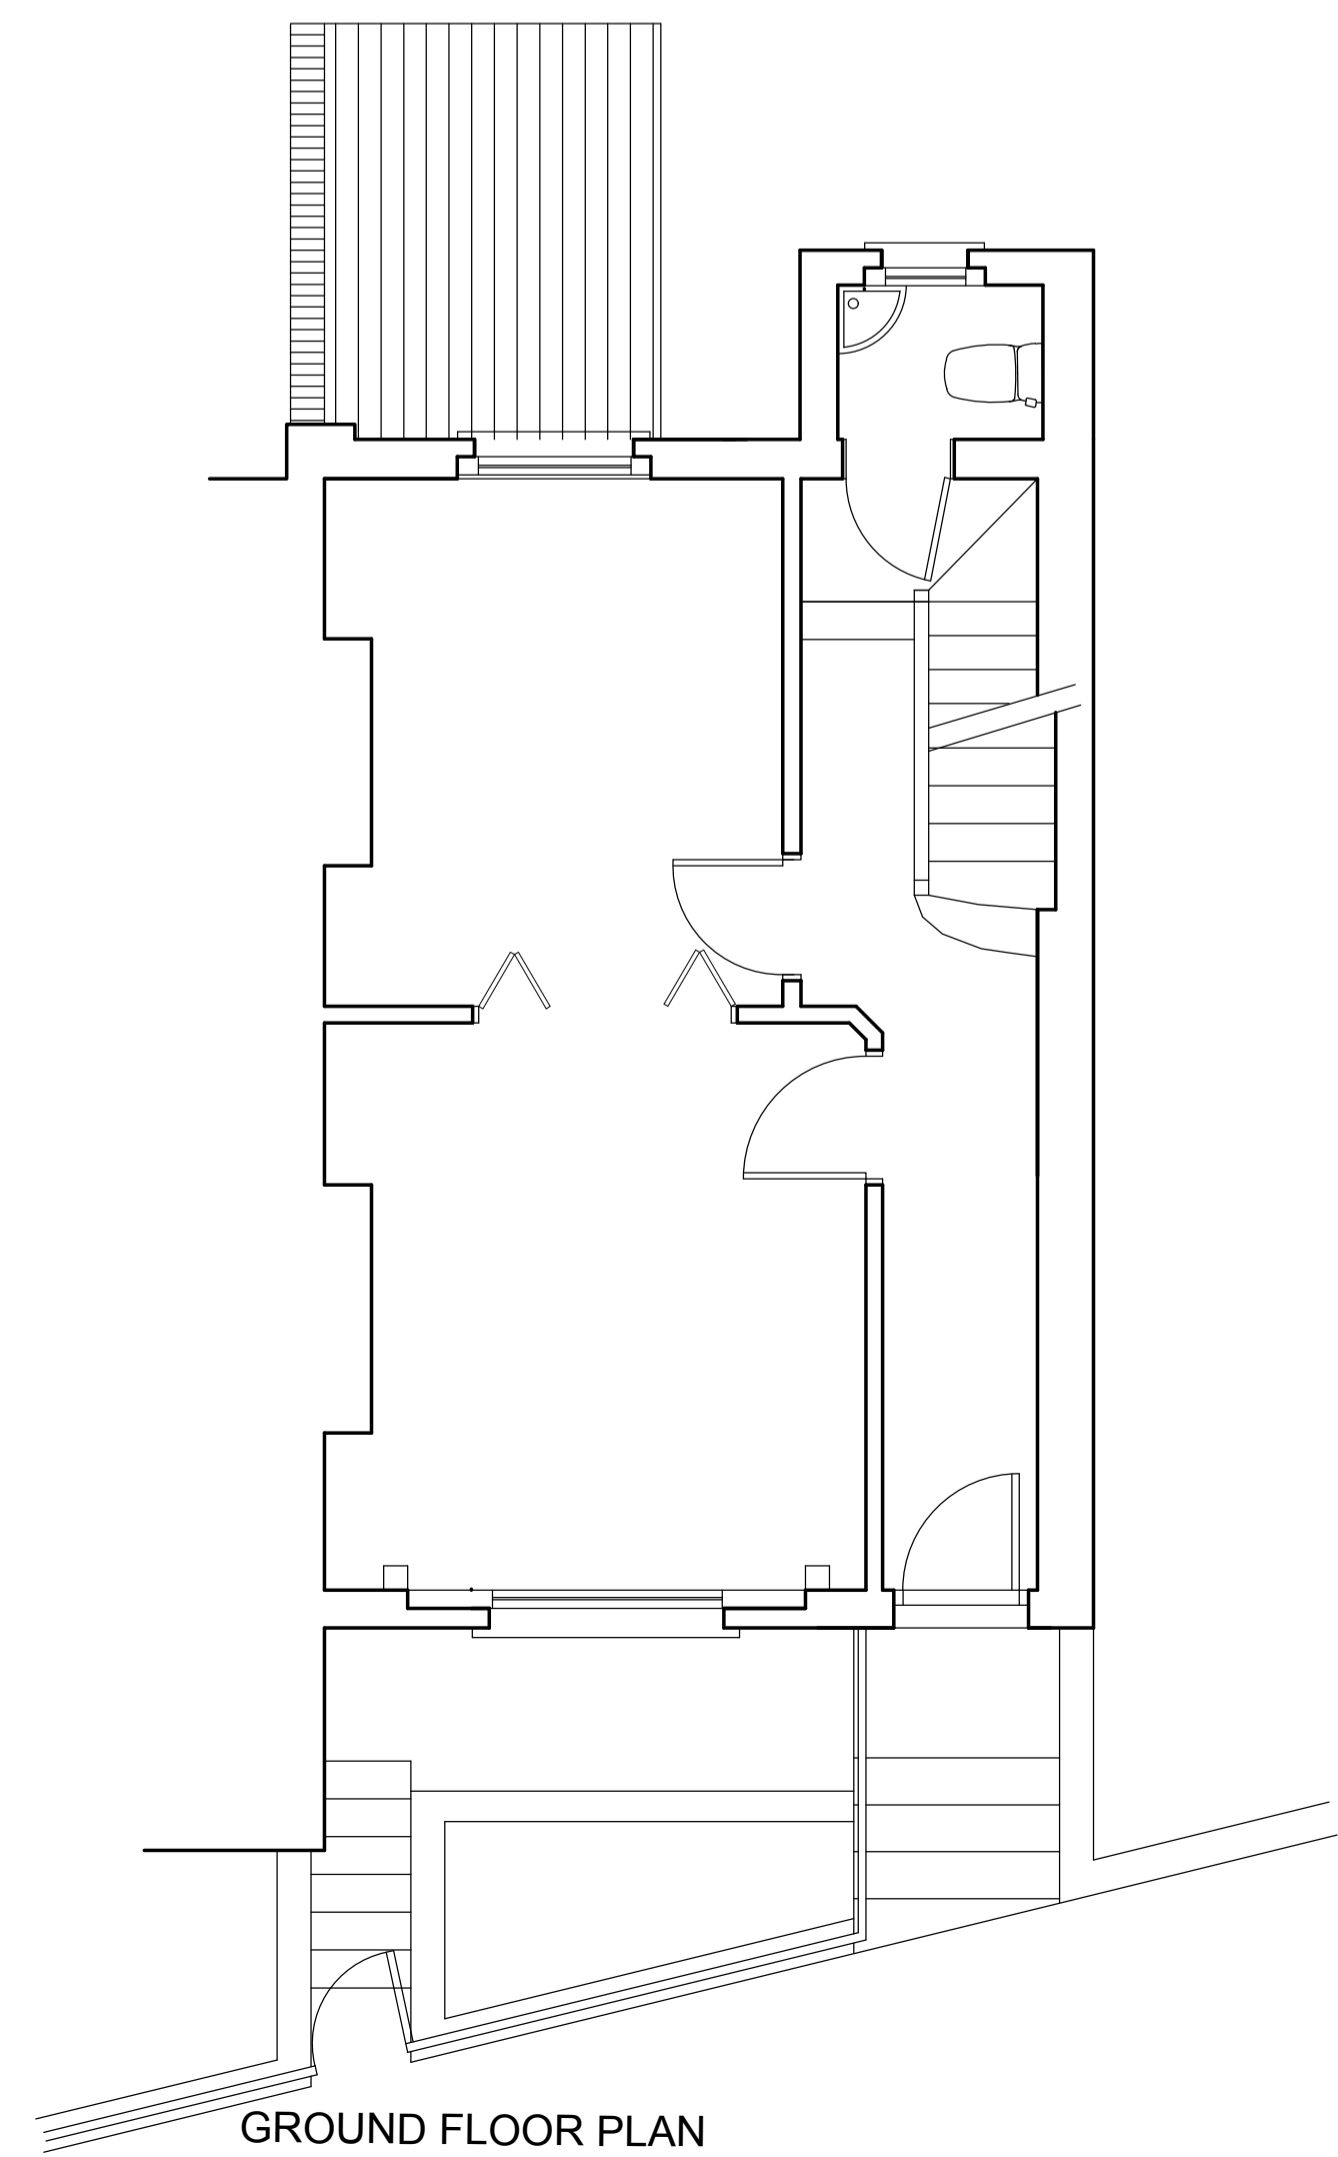


GROUND FLOOR PLAN

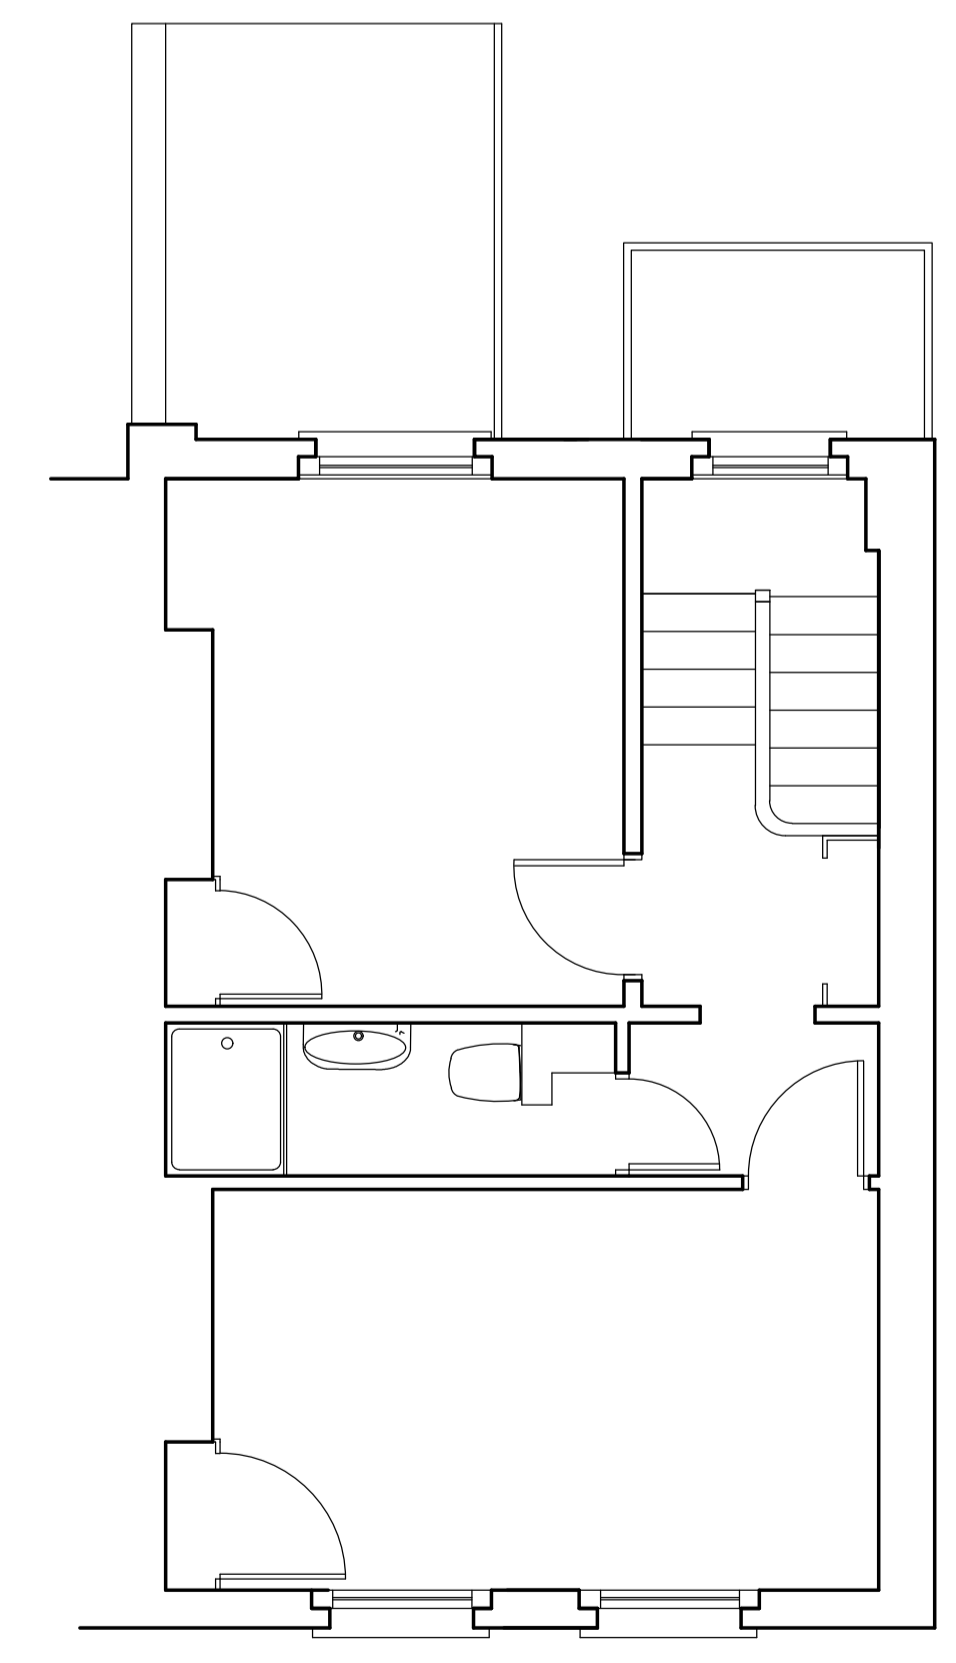

FIRST FLOOR PLAN

Rev	Description	Date	Initial

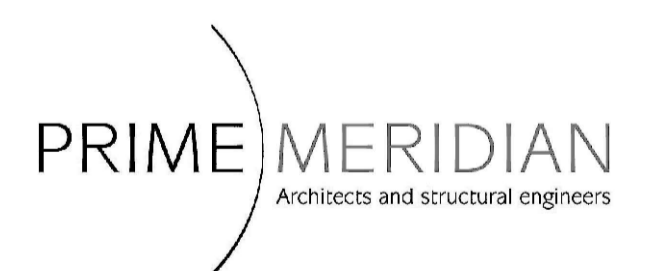

Second Floor T 020 7494 3522 The Priory, Draycott Rd T 01749 34 66 99
26A Ganton Street F 020 7494 3533 Shepton Mallet F 01749 34 66 77
London W1F 7GZ Somerset BA4 5HS
info@prime-meridian.co.uk www.prim-meridian.co.uk

Client: **P. KENNY**

Project: **1INKERMAN ROAD LONDON NW5**

Title: **EXISTING PLANS AND ELEVATIONS**

Date: 12.08.14
Scale: 1/50@A1
Drawn: _____