


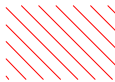

Key:

-  Demolition of structure
-  Removal of finishes
-  Removal of fittings and fixtures

51

8 Little Green Street,  
London NW5 1BL

Jake & Stella Solomon  
Project No. 1143


51% Studios  
1A Cobham Mews, Agar Grove, London NW1 9SB  
+ 44 (0) 203 355 1205

For planning  
RIBA Stage 3  
Existing ground floor  
plan

Scale 1:50 @ A1 / 1:100 @ A3  
Drawn by PT/TJS, Sept 2016

Issue Notes:

- |   |         |                                                 |
|---|---------|-------------------------------------------------|
| A | 3/11/16 | Issued for planning and listed building consent |
| B | 19/7/17 | Amended following case officer comment          |

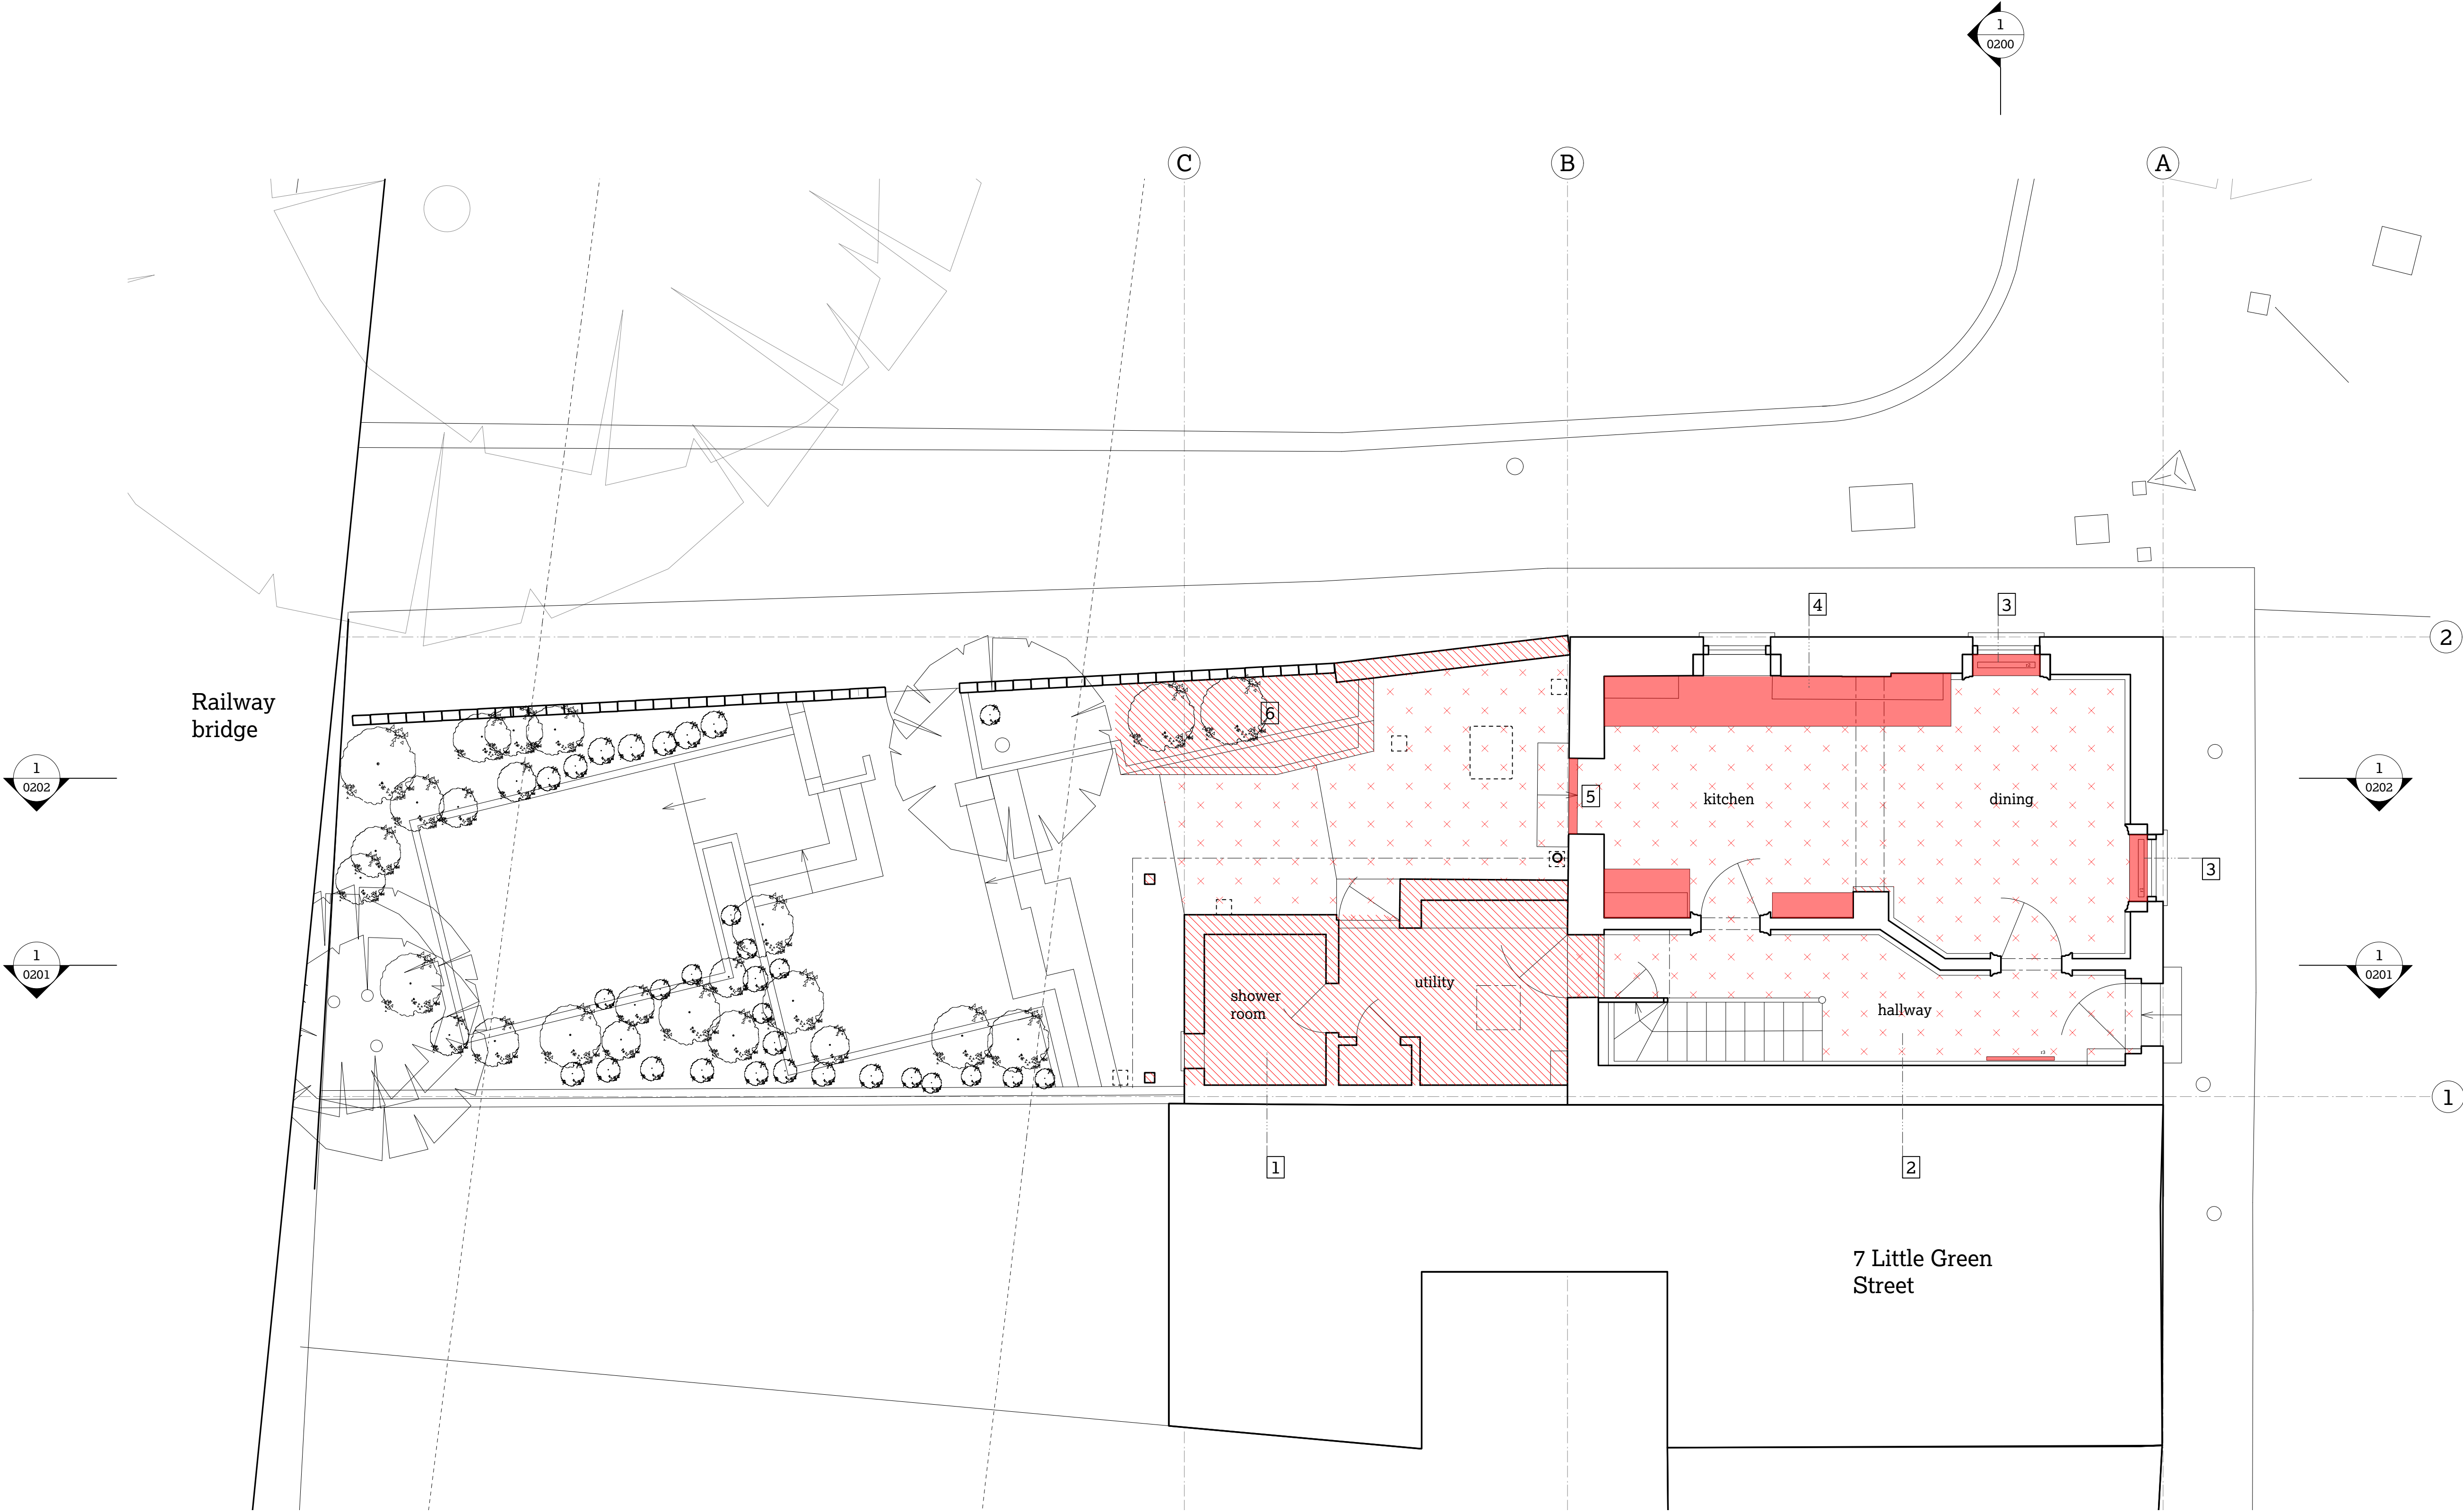

1 Completely demolish existing late 20th-century rear extension, including walls, floor and roof. Remove rear door of main house.

2 Strip out and remove existing non-original floor finish.


3 Remove modern radiators, associated services and timber covers. Reinstate window seats.

4 Strip out existing 1990's kitchen.

5 Remove existing non-original 1970's garden door and frame.

6 Remove existing brick planter and large shrubs.

1 Existing ground floor plan  
1:50

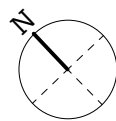

0003

B