


DRAWING STATUS

SKETCH	TENDER
INFORMATION	CONSTRUCTION
	AS BUILT

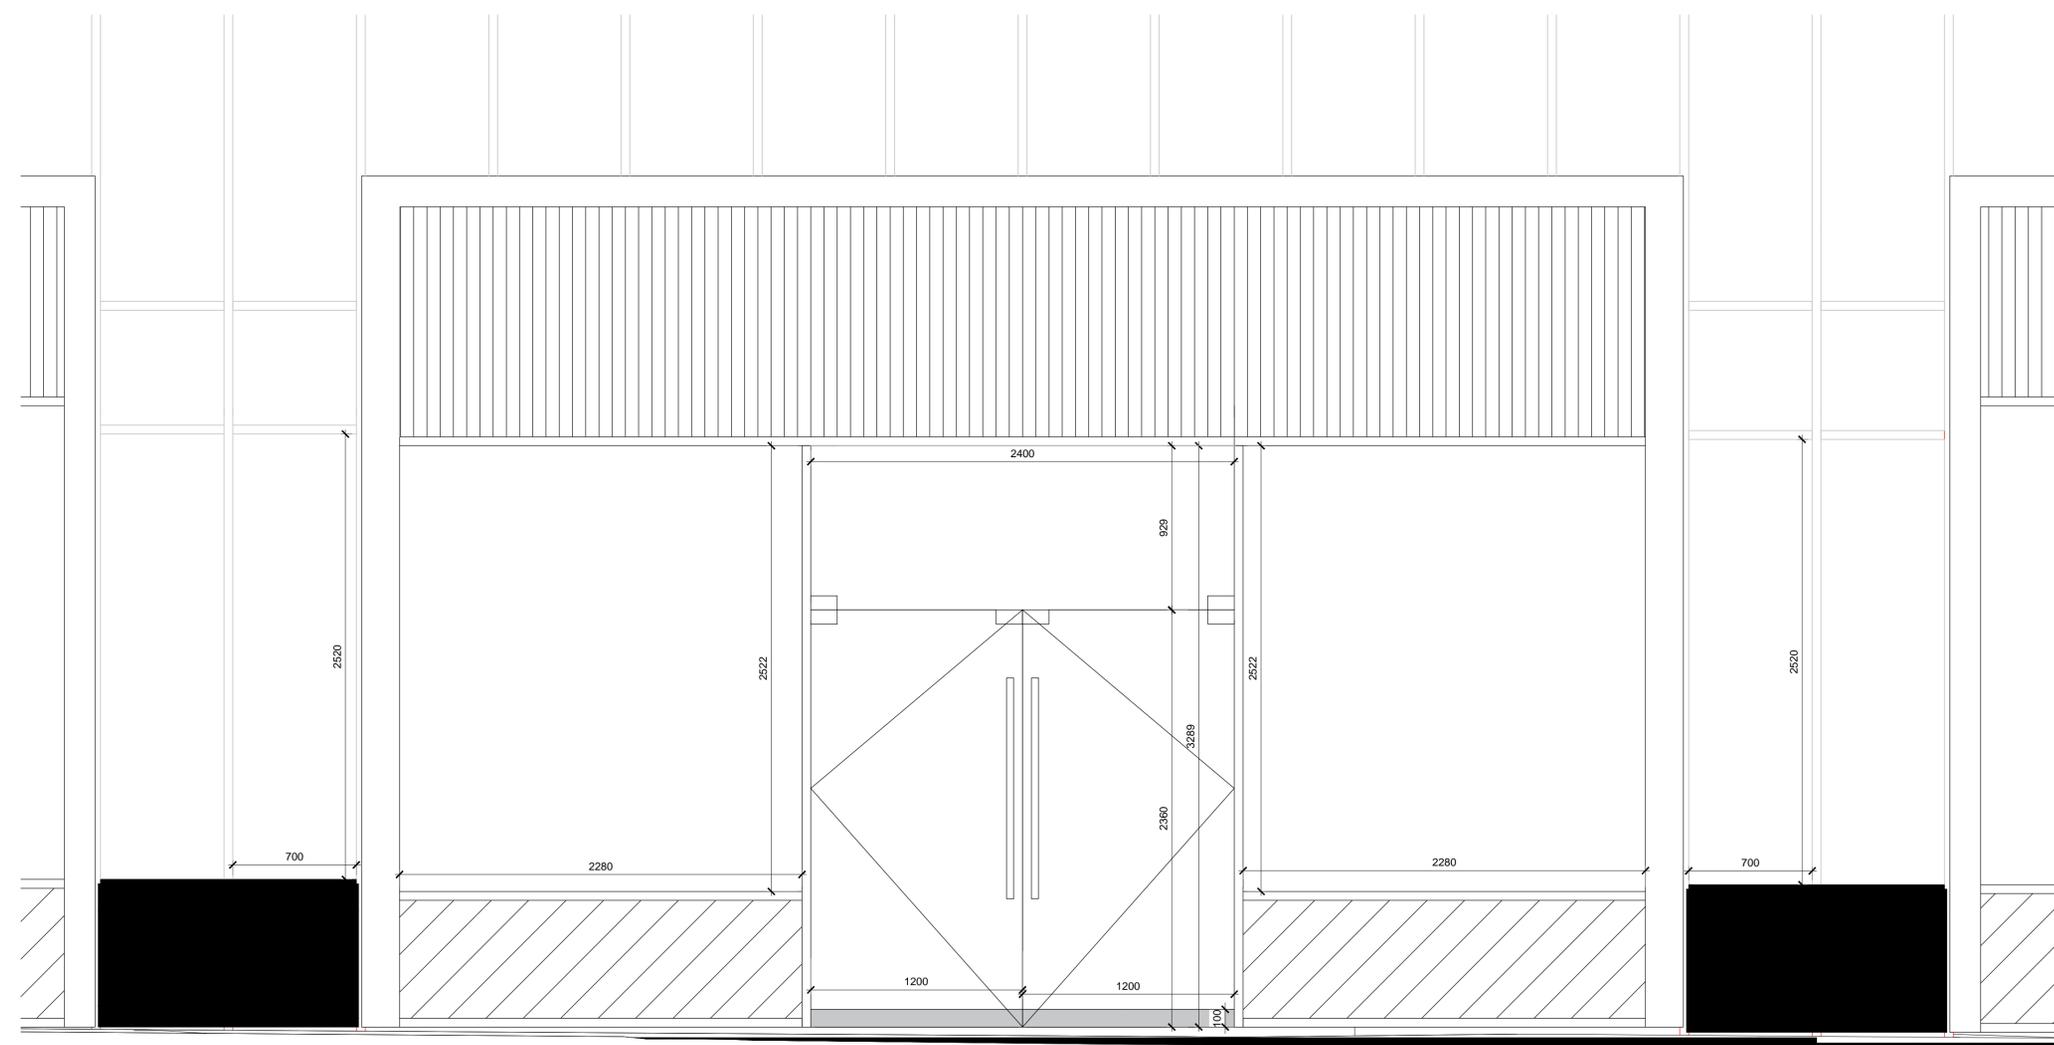

EXISTING SHOPFRONT ELEVATION
Scale: 1:20 @ A1

Rev.	Date	Comments	Init
------	------	----------	------

NOTES:-
Drawings not to be scaled. Dimensions indicated must be checked on site before manufacture by contractor and relevant subcontractors. Any discrepancy to be reported immediately to Cath Kidston.
Where no dimensions are given drawings should also not be scaled and the matter should be referred to Cath Kidston.
Where this drawing relates to existing buildings or completed construction the contractor shall check that there is no conflict between actual building dimensions and drawing dimensions.
In the event of conflict between this drawing and subcontractor's working drawings for relevant building components the subcontractor's drawing shall take precedence.
Such conflicts noted above shall be reported immediately to Cath Kidston
It is forbidden to reproduce this drawing in part or full without the written permission of Cath Kidston.
All Dimensions are in Millimetres unless otherwise stated.

Client CATH KIDSTON
125 -135 FRESTON ROAD
LONDON W10 6TH
TEL:- +44(0)20 7221 4248
www.cathkidston.co.uk

Project
**UNIT 1B
THE AVENUE
251 TOTTENHAM COURT ROAD
W1T 7RB**

Drawn **RG**

Date **25.07.17**

Scale **1:20**

Title
EXISTING SHOPFRONT

Drawing Number
TCR 08.04

Rev.

