

CHANGE OF USE APPLICATION

Notes

SITE PLAN 1:1250

REV	DATE	DESCRIPTION	BY	CHK
01	20.07.17	ISSUED FOR PLANNING	XB	ET

Project
G

Drawing
GA Ground Floor Plan: Existing

Job Number
15009

Drawing Number
15009_1100

Rev
01

Drawn
XB

Date
21.07.2017

Status
Planning

Scale @ A3
1 : 100

Do not scale from this drawing. All dimensions are to be checked on site. This drawing is to be read in conjunction with all consultants information.




h

Holland Harvey Architects
Unit 1.4
1-5 Vyner Street
London E2 9DG
hello@hollandharvey.com
+44 203 327 0340

Client


Gail's Bakery

© Copyright Holland Harvey Architects 2016

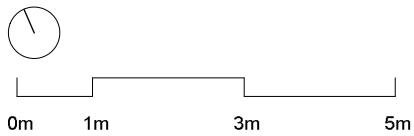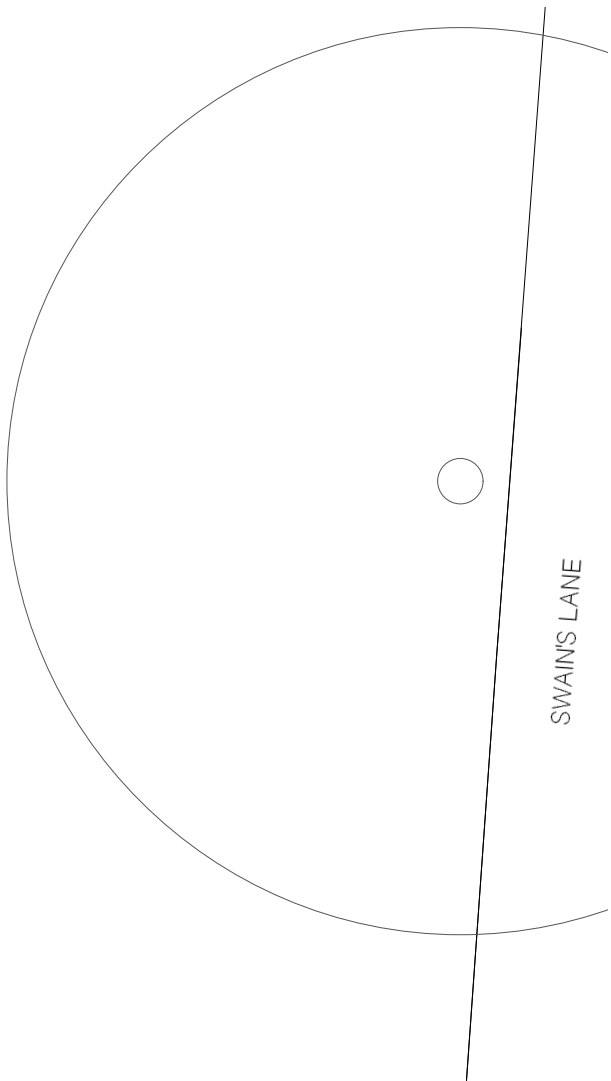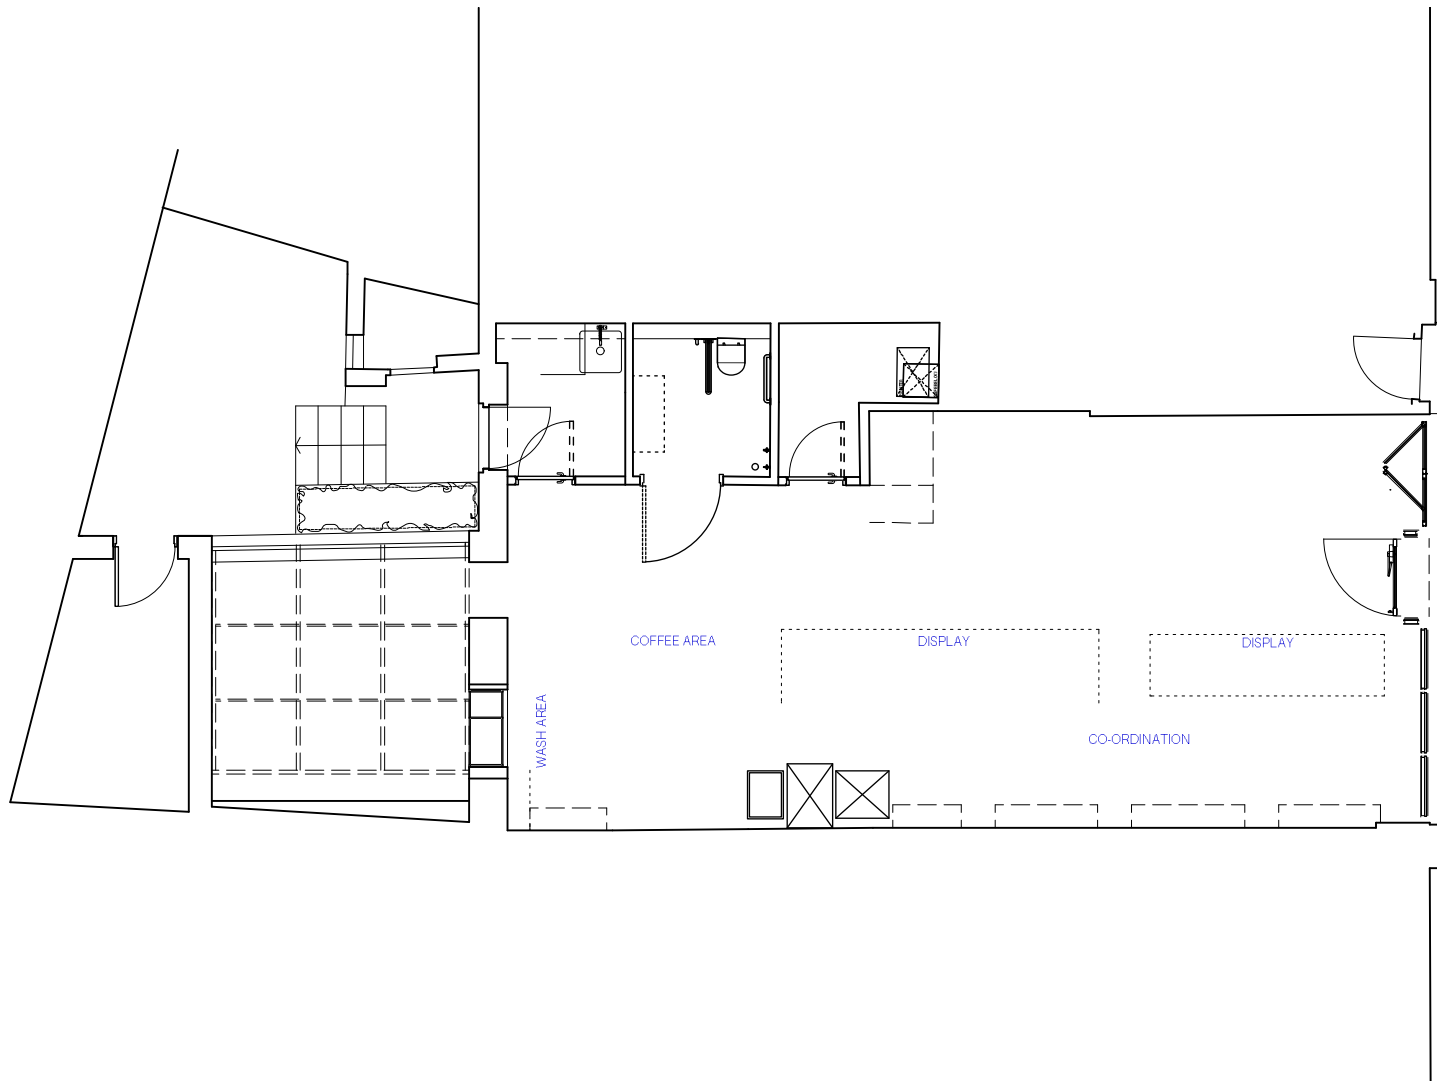

CHANGE OF USE APPLICATION

Notes

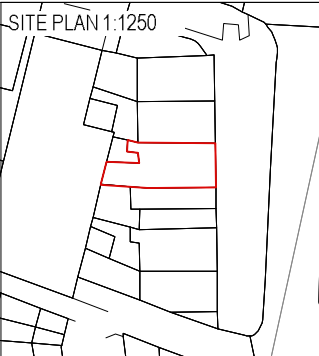

REV	DATE	DESCRIPTION	BY	CHK
01	20.07.17	ISSUED FOR PLANNING	XB	ET

Project G			
Drawing GA Ground Floor Plan: Proposed			
Job Number 15009	Drawing Number 15009_1101	Rev 01	
Drawn XB	Date 21.07.2017	Status Planning	Scale @ A3 1 : 100
Do not scale from this drawing. All dimensions are to be checked on site. This drawing is to be read in conjunction with all consultants information.			



Holland Harvey Architects
Unit 1.4
1-5 Vyner Street
London E2 9DG
hello@hollandharvey.com
+44 203 327 0340

Client

Gail's Bakery