




PROPOSED SITE PLAN
SCALE 1:100

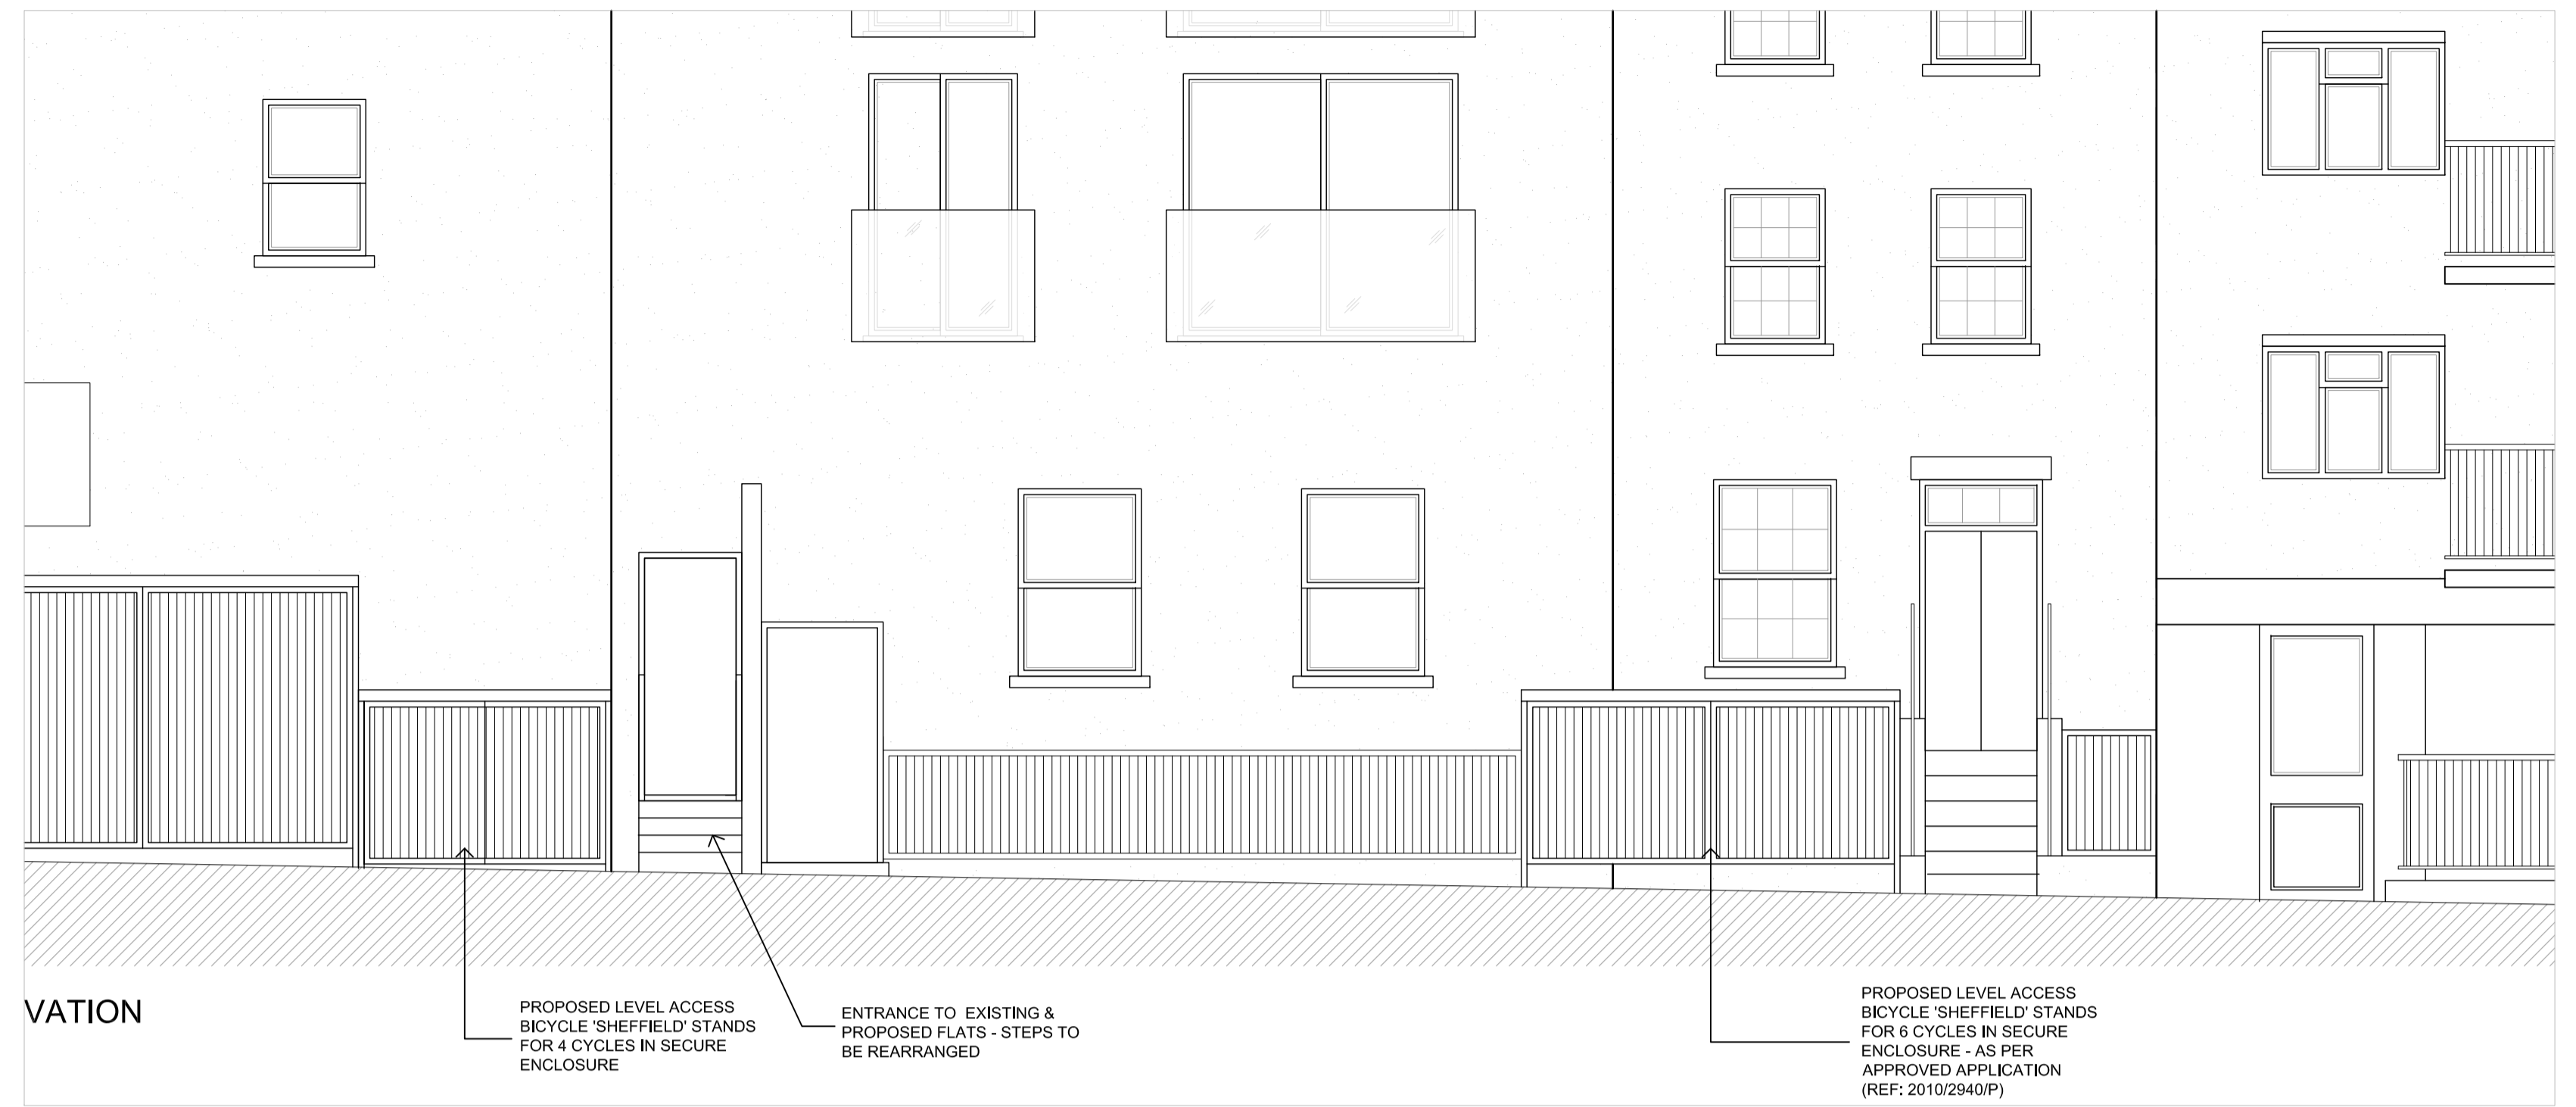

PROPOSED ELEVATION - CYCLE PARKING
SCALE 1:50

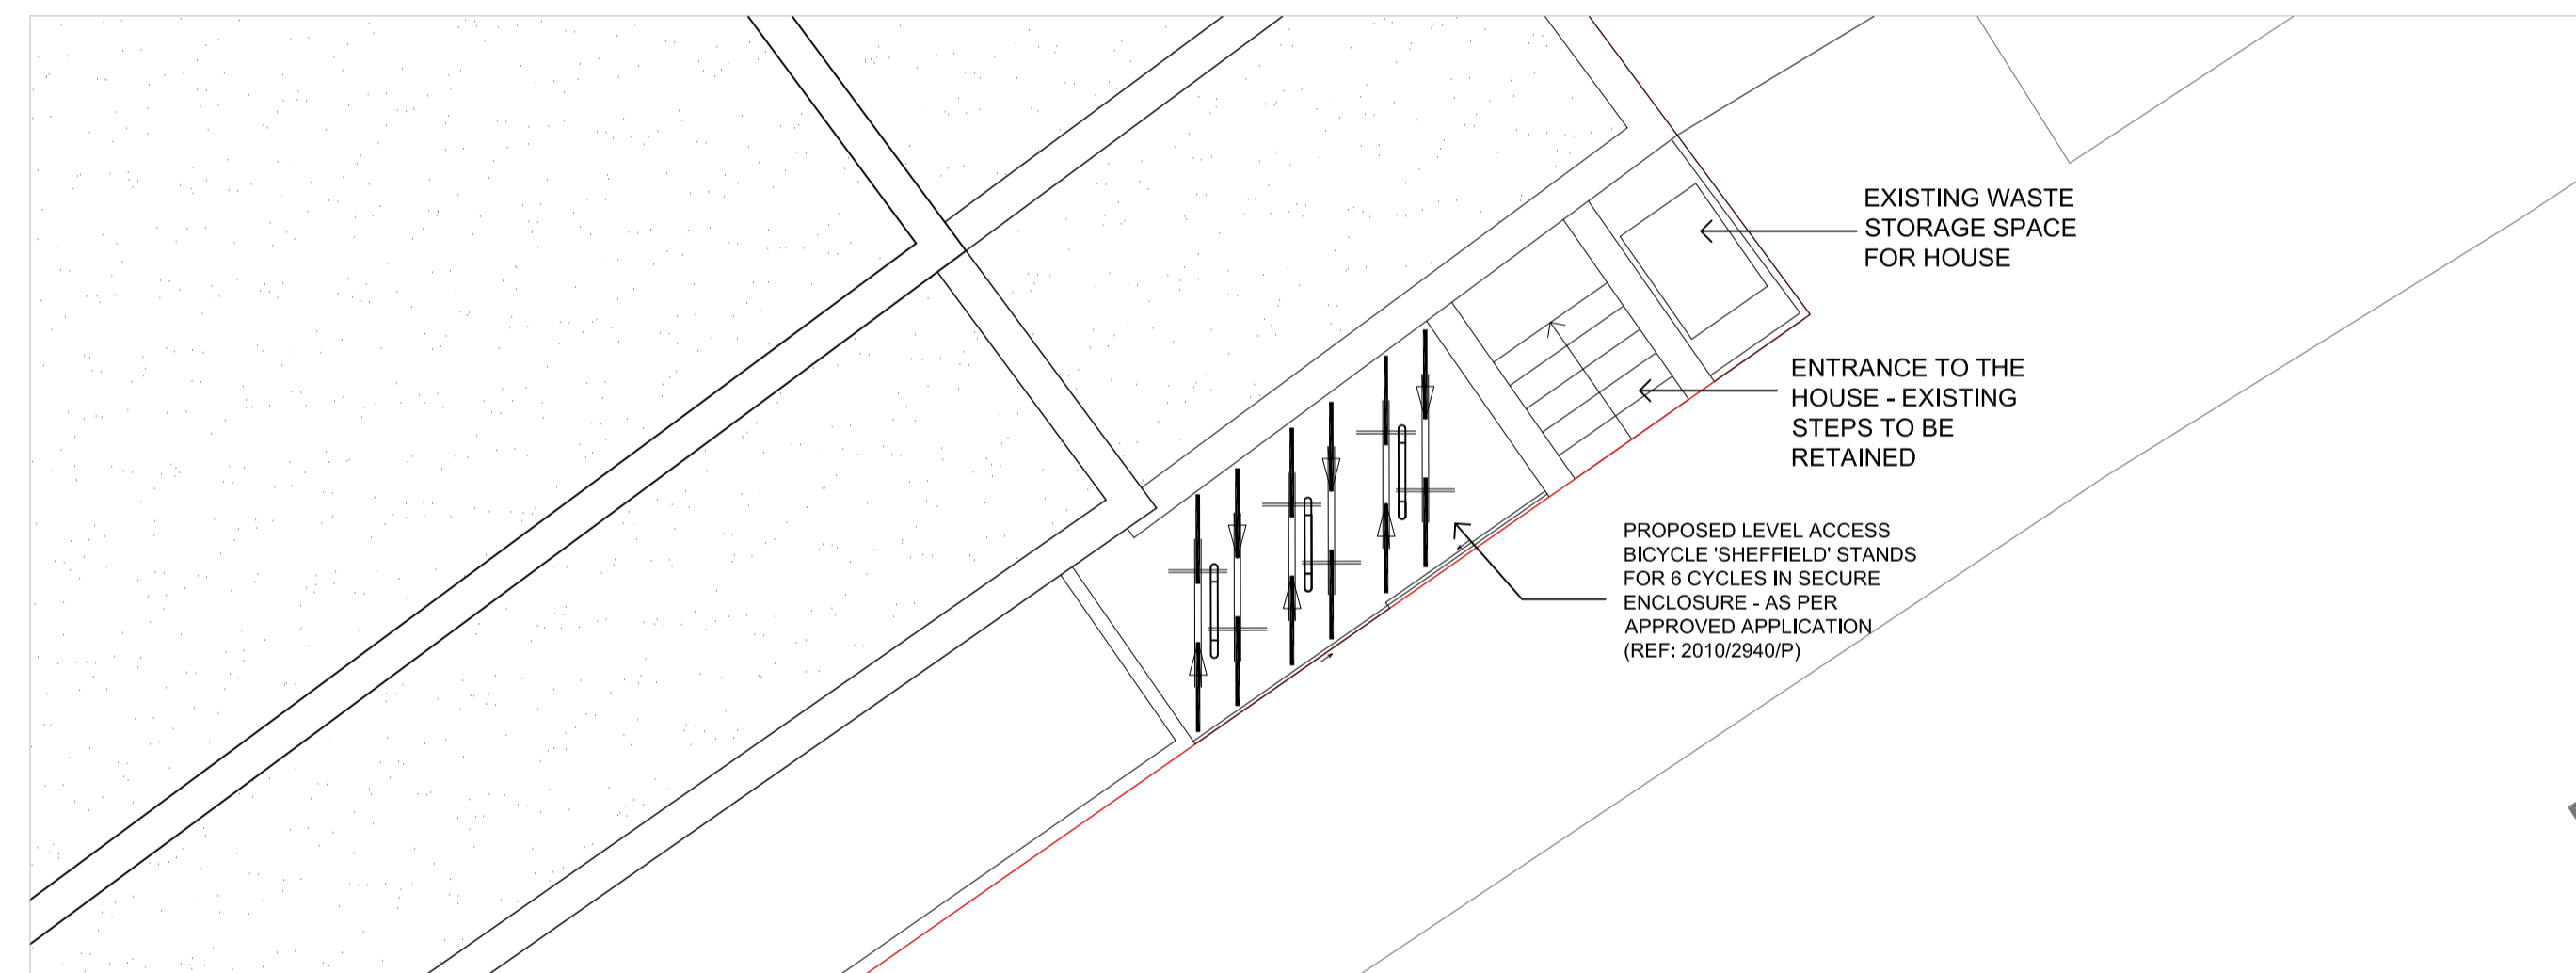

PROPOSED - CYCLE PARKING
SCALE 1:50

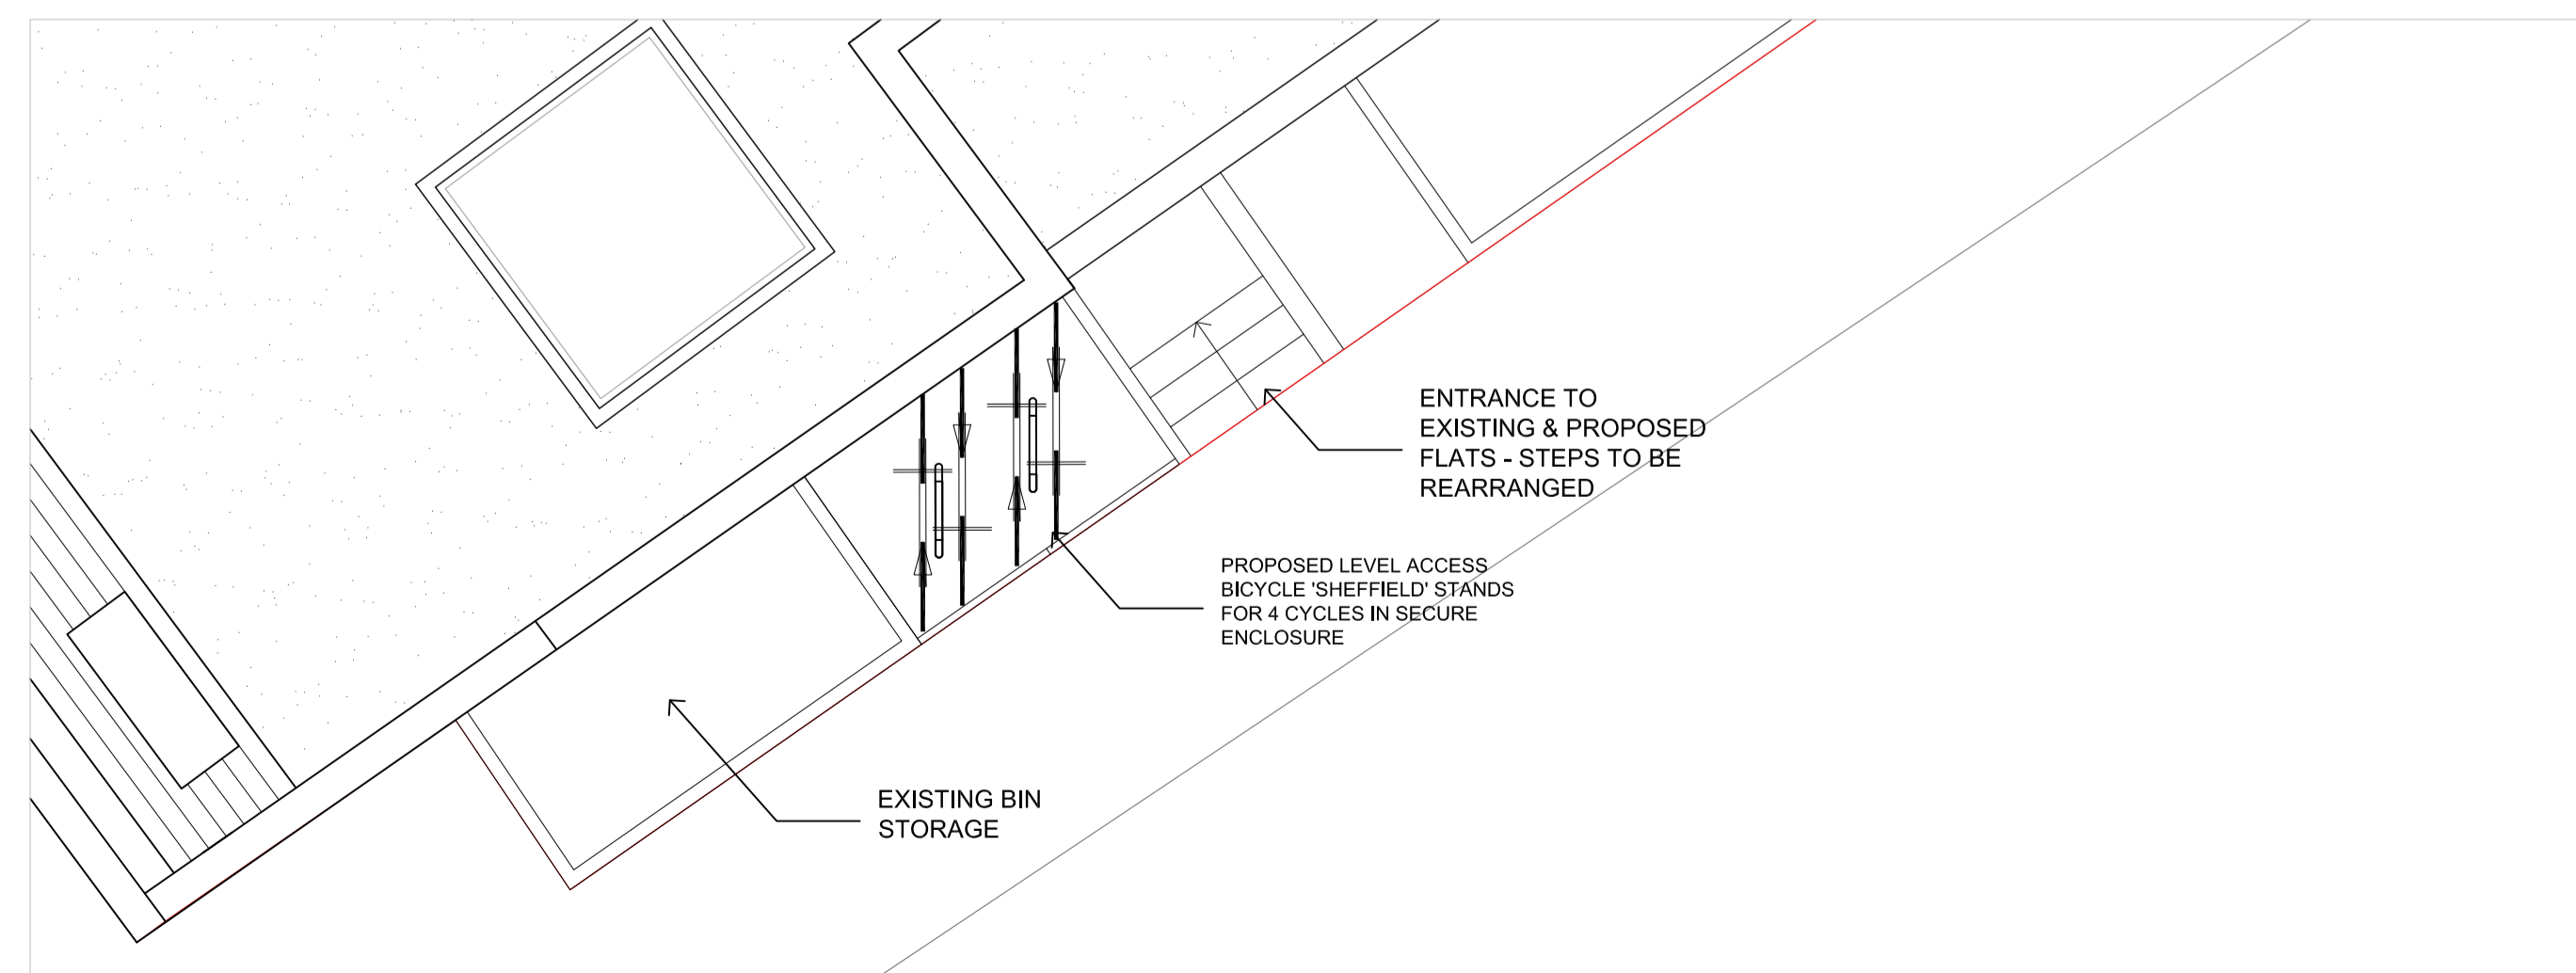

PROPOSED PLAN - CYCLE PARKING
SCALE 1:50

Rev.	Date	Description	Init.
-	-	-	-

Client		
TRANSEUR PROPERTIES LTD.		
Project Title		
PROPOSED THIRD FLOOR EXTENSION		
34-38 EVERSHOLT STREET, LONDON, NW1 1DA		
Drawing Title		
PROPOSED BLOCK PLAN - CYCLE STORAGE		
Cad File	Sheet Size	Scale
P003	A1	1:100
Drawn by	Drawing Date	Approved by
BR	AUG 2017	NJ
Project No.	Drawing No.	Revision
1528	P104	-

SCP ARCHITECTS LTD

ARGYLE HOUSE,
JOEL STREET,
NORTHWOOD HILLS,
MIDDLESEX, HA6 1NW.
telephone : 01923 840077
fax : 01923 840078

This drawing is property of SCP Architects Ltd © and must not be copied or otherwise reproduced. All dimensions must be checked on site before commencing work. No dimensions to be scaled from this drawing. This drawing was produced using AutoCad 2006.

PLANNING ISSUE