



EXISTING SITE PLAN
SCALE 1:100



EXISTING ELEVATION - CYCLE PARKING
SCALE 1:50

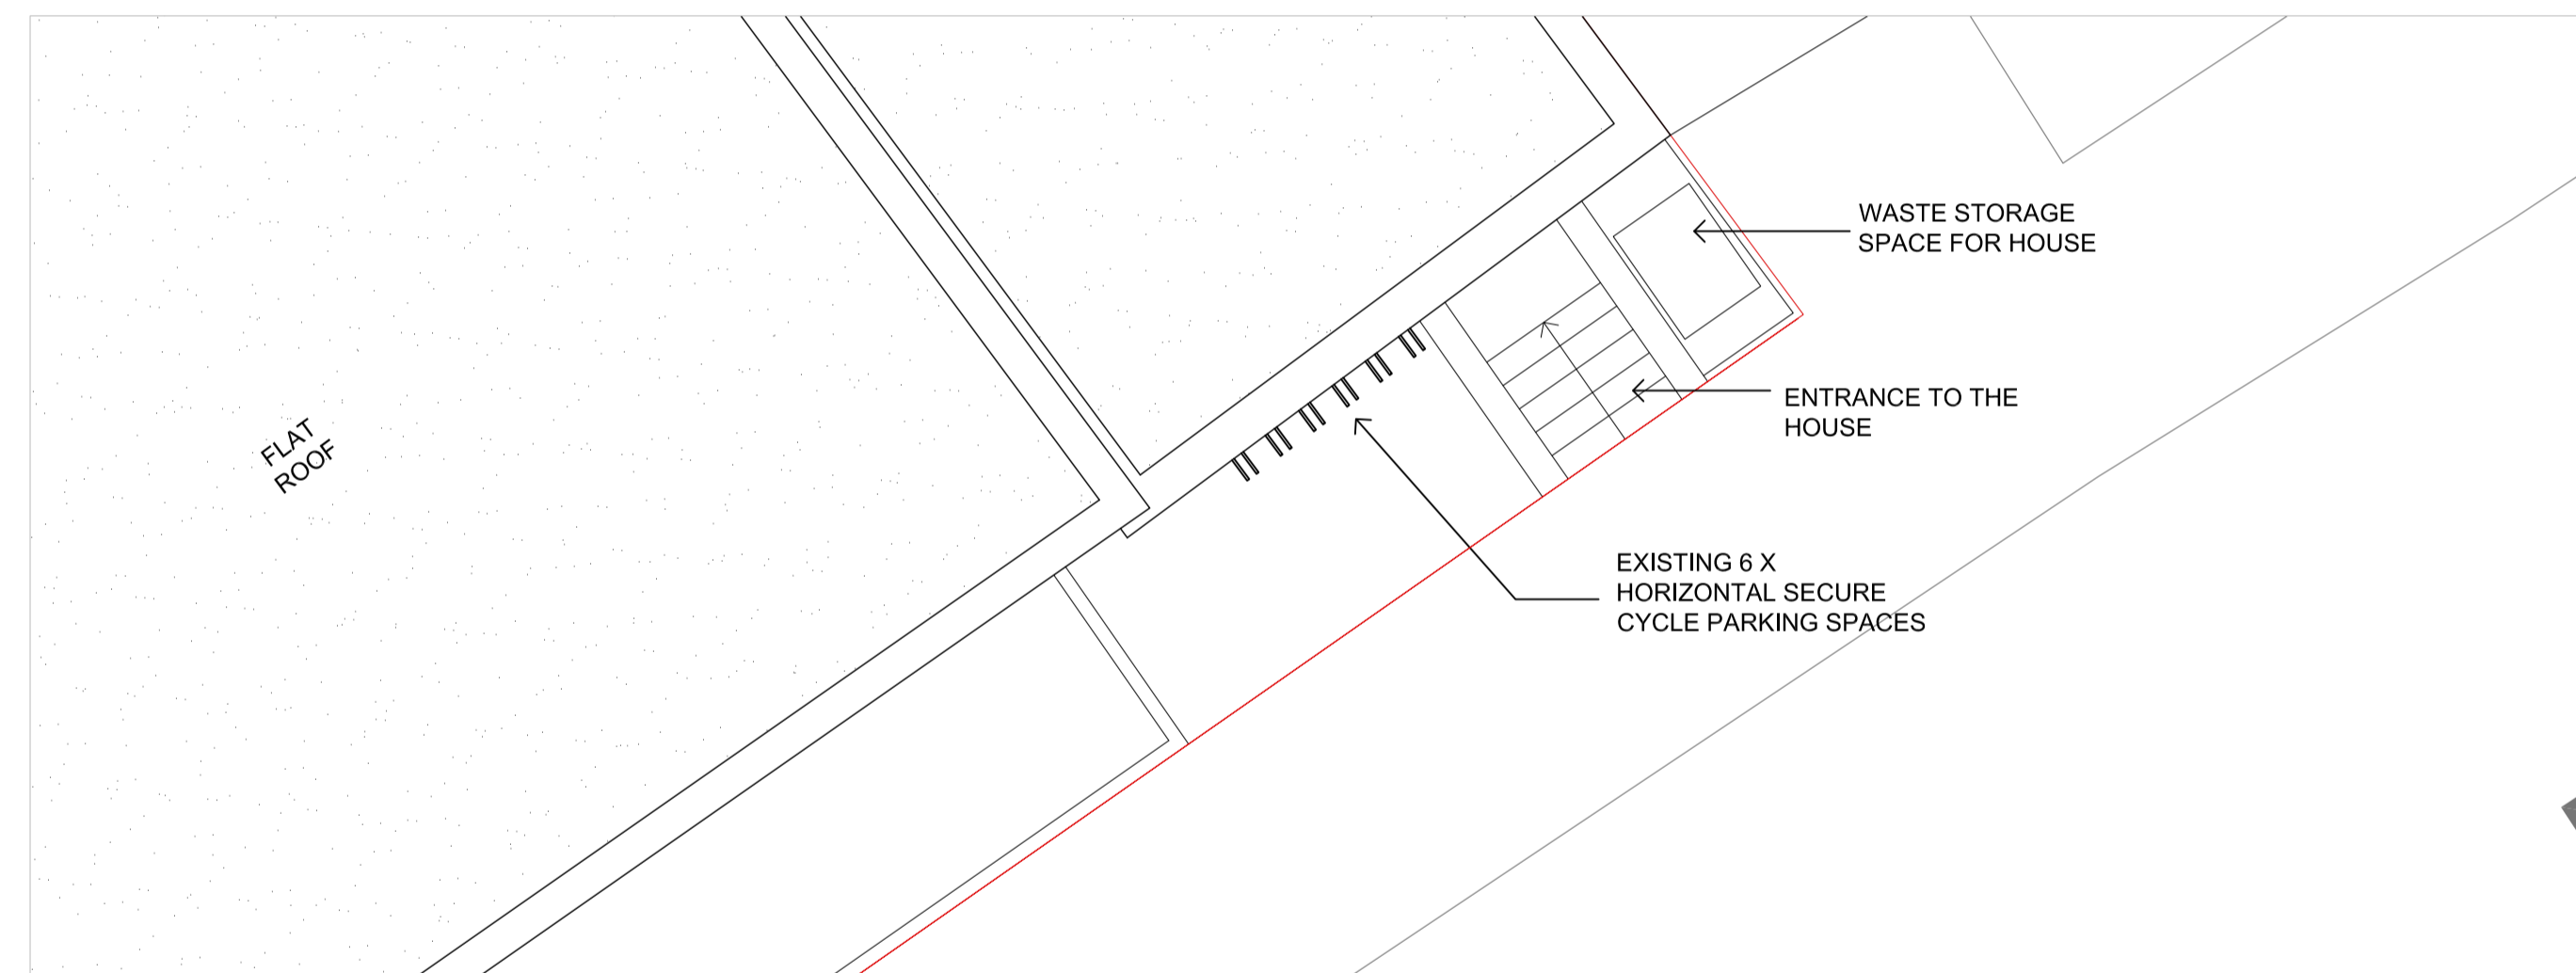

EXISTING PLAN - CYCLE PARKING
SCALE 1:50

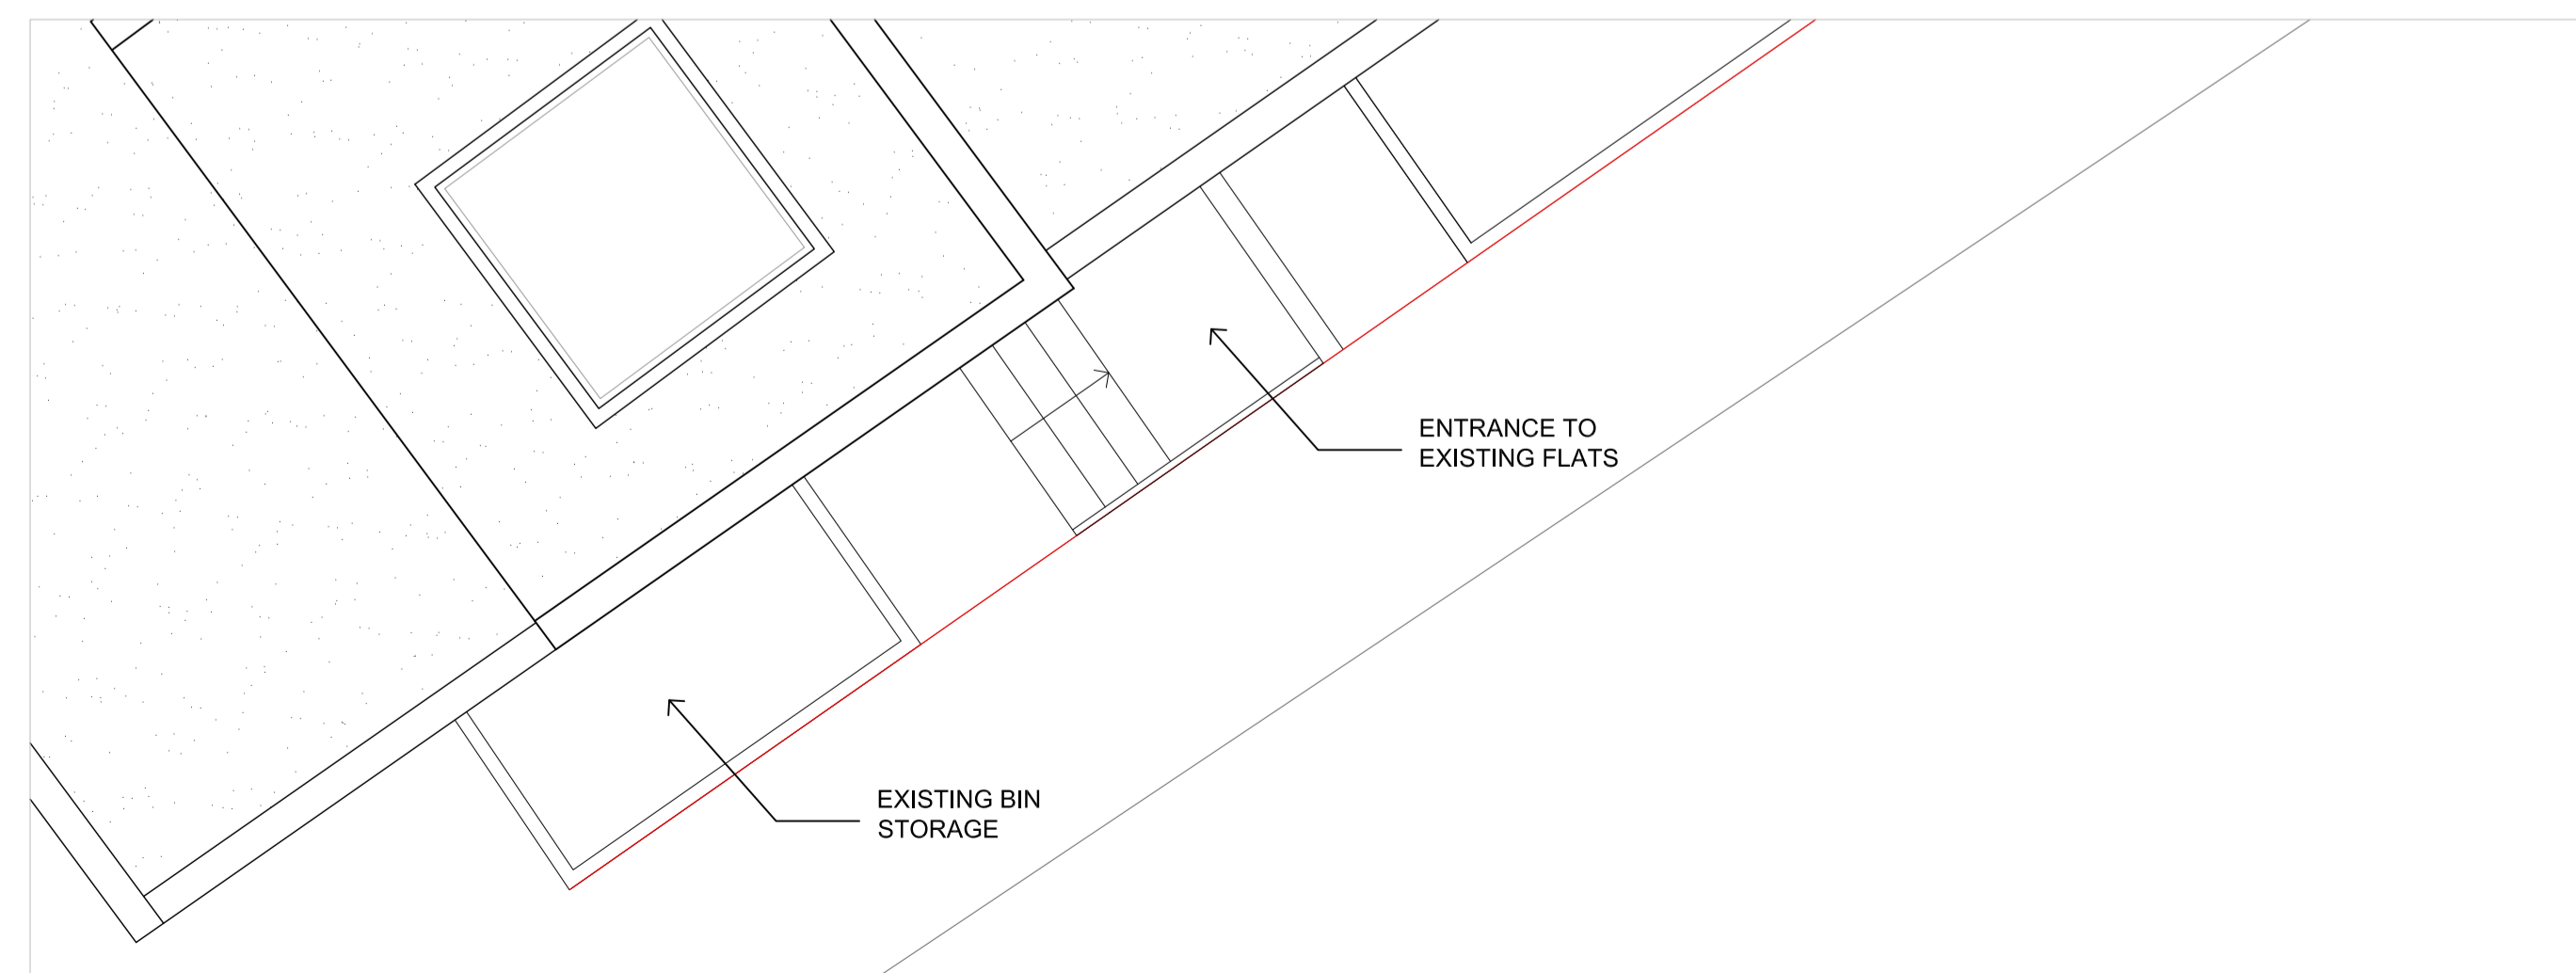

EXISTING PLAN - CYCLE PARKING
SCALE 1:50

Rev.	Date	Description	Init.
-	-	-	-

Client
TRANSEUR PROPERTIES LTD.

Project Title
PROPOSED THIRD FLOOR EXTENSION

34-38 EVERS HOLT STREET, LONDON, NW1 1DA

Drawing Title
EXISTING BLOCK PLAN - CYCLE STORAGE

Rev.	Date	Description	Init.
-	-	-	-

Rev.	Date	Description	Init.
-	-	-	-

SCP ARCHITECTS LTD
ARGYLE HOUSE,
JOEL STREET,
NORTHWOOD HILLS,
MIDDLESEX, HA6 1NW.
telephone : 01923 840077
fax : 01923 840078

This drawing is property of SCP Architects Ltd © and must not be copied or otherwise reproduced. All dimensions must be checked on site before commencing work. No dimensions to be scaled from this drawing. This drawing was produced using AutoCad 2006.

PLANNING ISSUE