





Thackeray House - Front Elevation

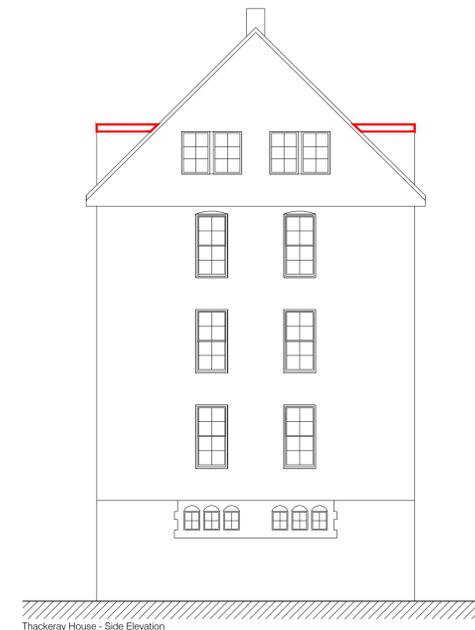


Thackeray House - Side Elevation


Existing dormer roof covering to be replaced with new roof covering and thermal upgrade. Refer to drawing CD/C358-AD-05.

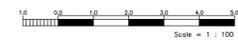

Thackeray House - Rear Elevation

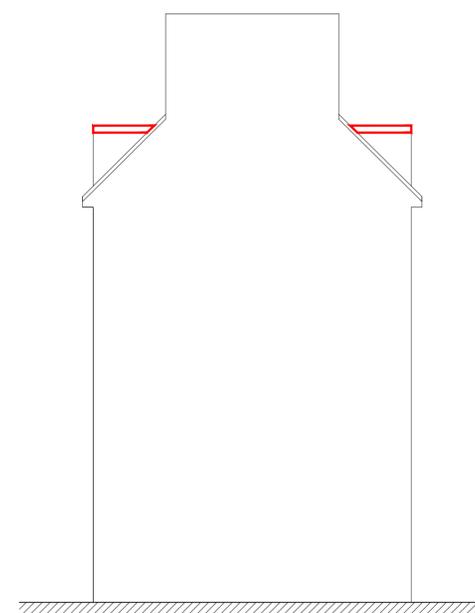

Thackeray House - Side Elevation

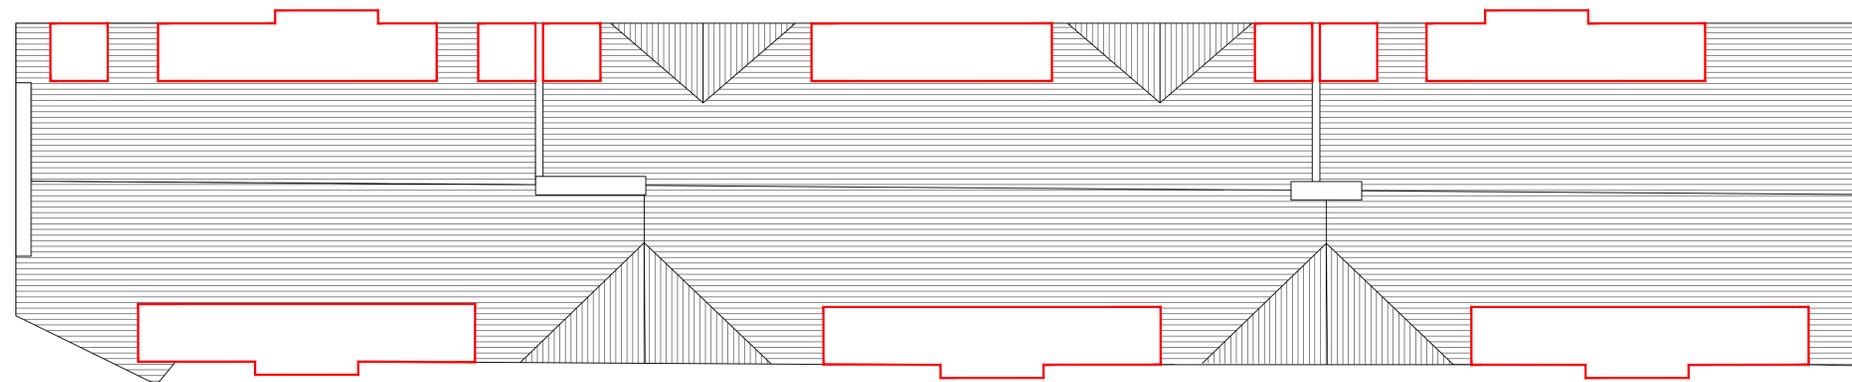

Thackeray House - Proposed Roof Plan

Notes

Revision	Date	Drawn By	Checked

Revision	Date	Drawn By	Checked

Revision	Date	Drawn By	Checked

Date: July 2017	Client: Camden Council
Drawn: AF	Project: Herbrand Estate
Check: RP	Title: Thackeray House - Proposed Elevations
Scale: 1:100 @A1	Dwg No. CD/C358-AD-08
	Revision: /