


This drawing forms part of a set of Planning Application drawings.

It is not intended for Building Control or Construction purposes.


Do not scale off this drawing. If in doubt, please ask.

Rear Garden at 24 Hillfield Road

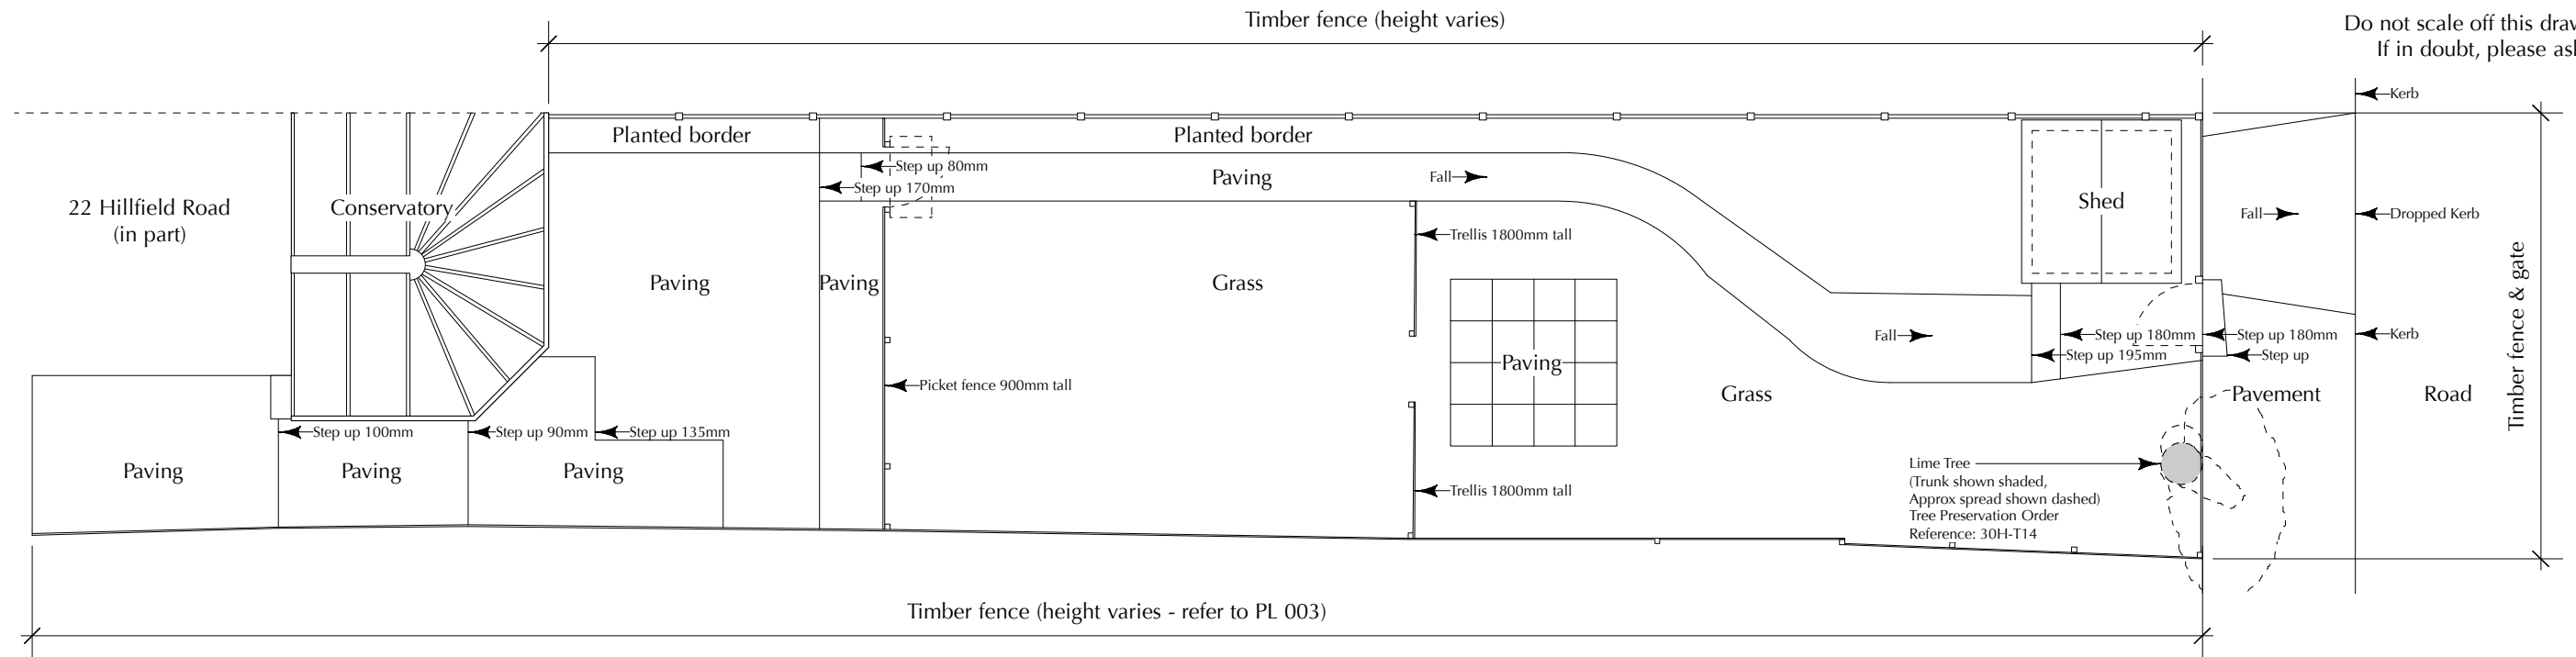

Existing site plan

Rear Garden at 20 Hillfield Road

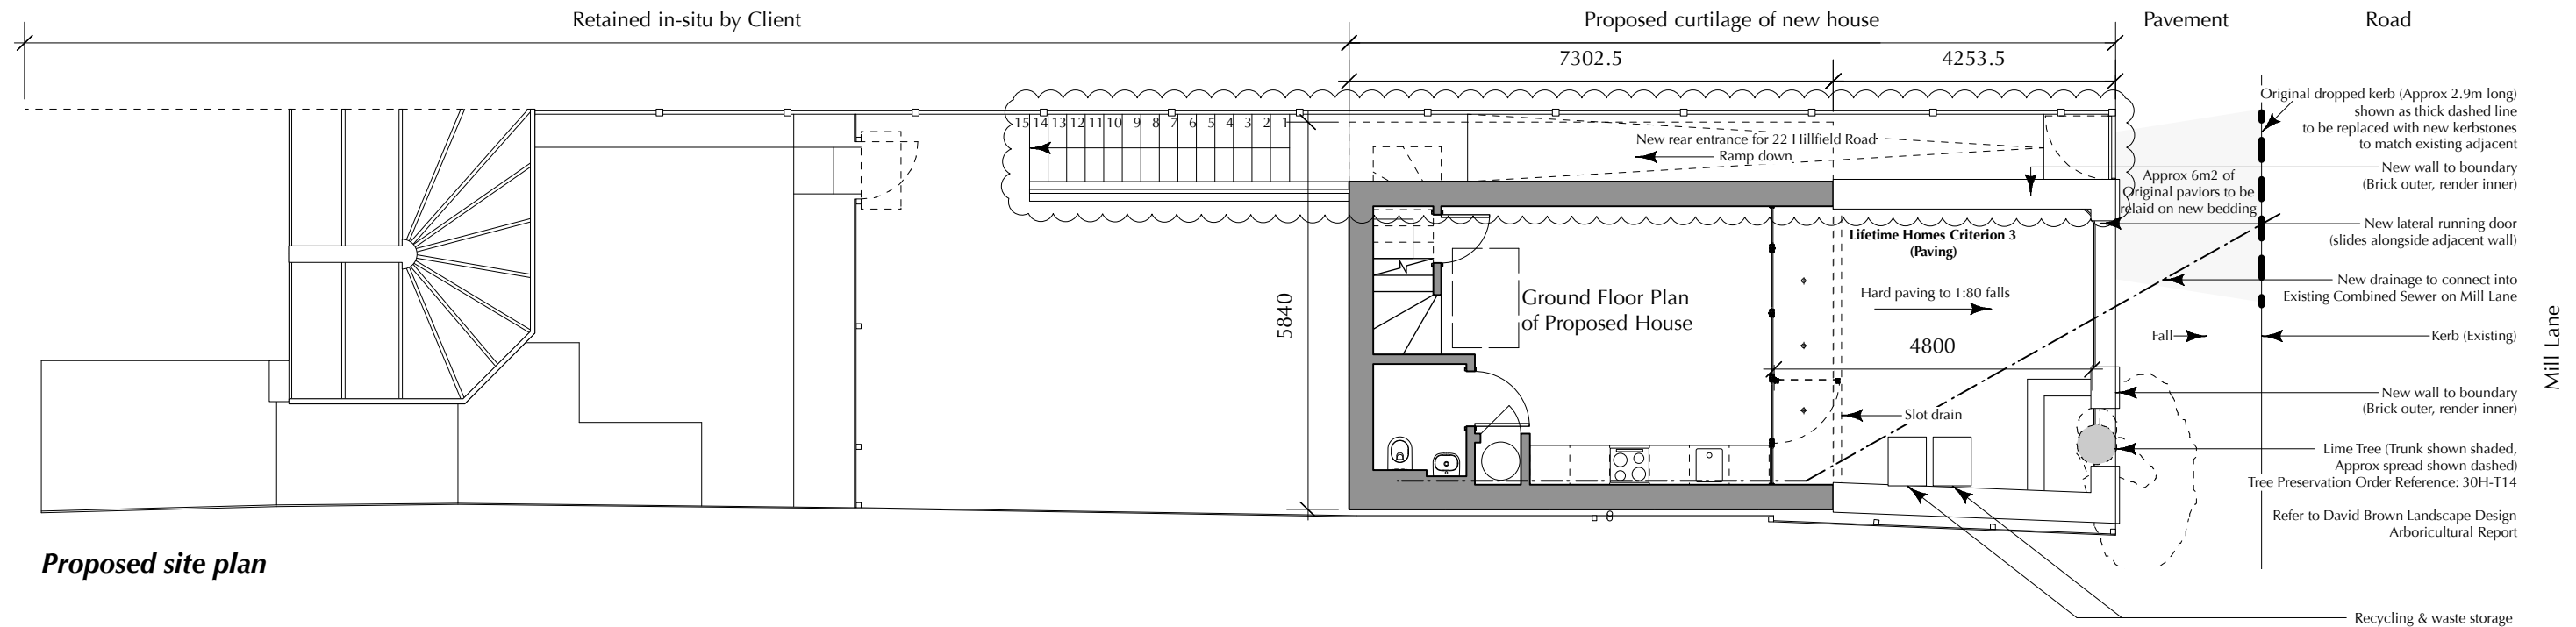

Proposed site plan

Revision B 24.07.17 Amended as bubbled. (Client request: Added access to 22 Hillfield Road from Mill Lane)

Revision A 11.02.14 - Lifetime Homes Criterion 1 (Parking) omitted at the request of Camden Council Planning Department
 - Proposed widening of dropped kerb omitted at the request of Camden Council Planning Department

Project / Location: 22 Hillfield Road, West Hampstead, London, NW6 1PZ
 Client: Mrs. H. M. Boorer & Ms. R. Halpin
 Drawing Title: Site Plans: Existing & Proposed
 Scale: 1:100 @ A3

0m 1m 2m 3m 5m
 Drawing No: PL 002
 Date: 07.05.14
 Drawn by: KL
 Purpose: Planning Application

KENNETH LYNCH
ARCHITECTURAL DESIGN
 1 Sydenham Court, 18 Kingsborough Gardens, Glasgow G12 9QD
 T: 0141 334 7173 M: 07989 302 456 E: ken@klad.co.uk W: klad.co.uk ©