

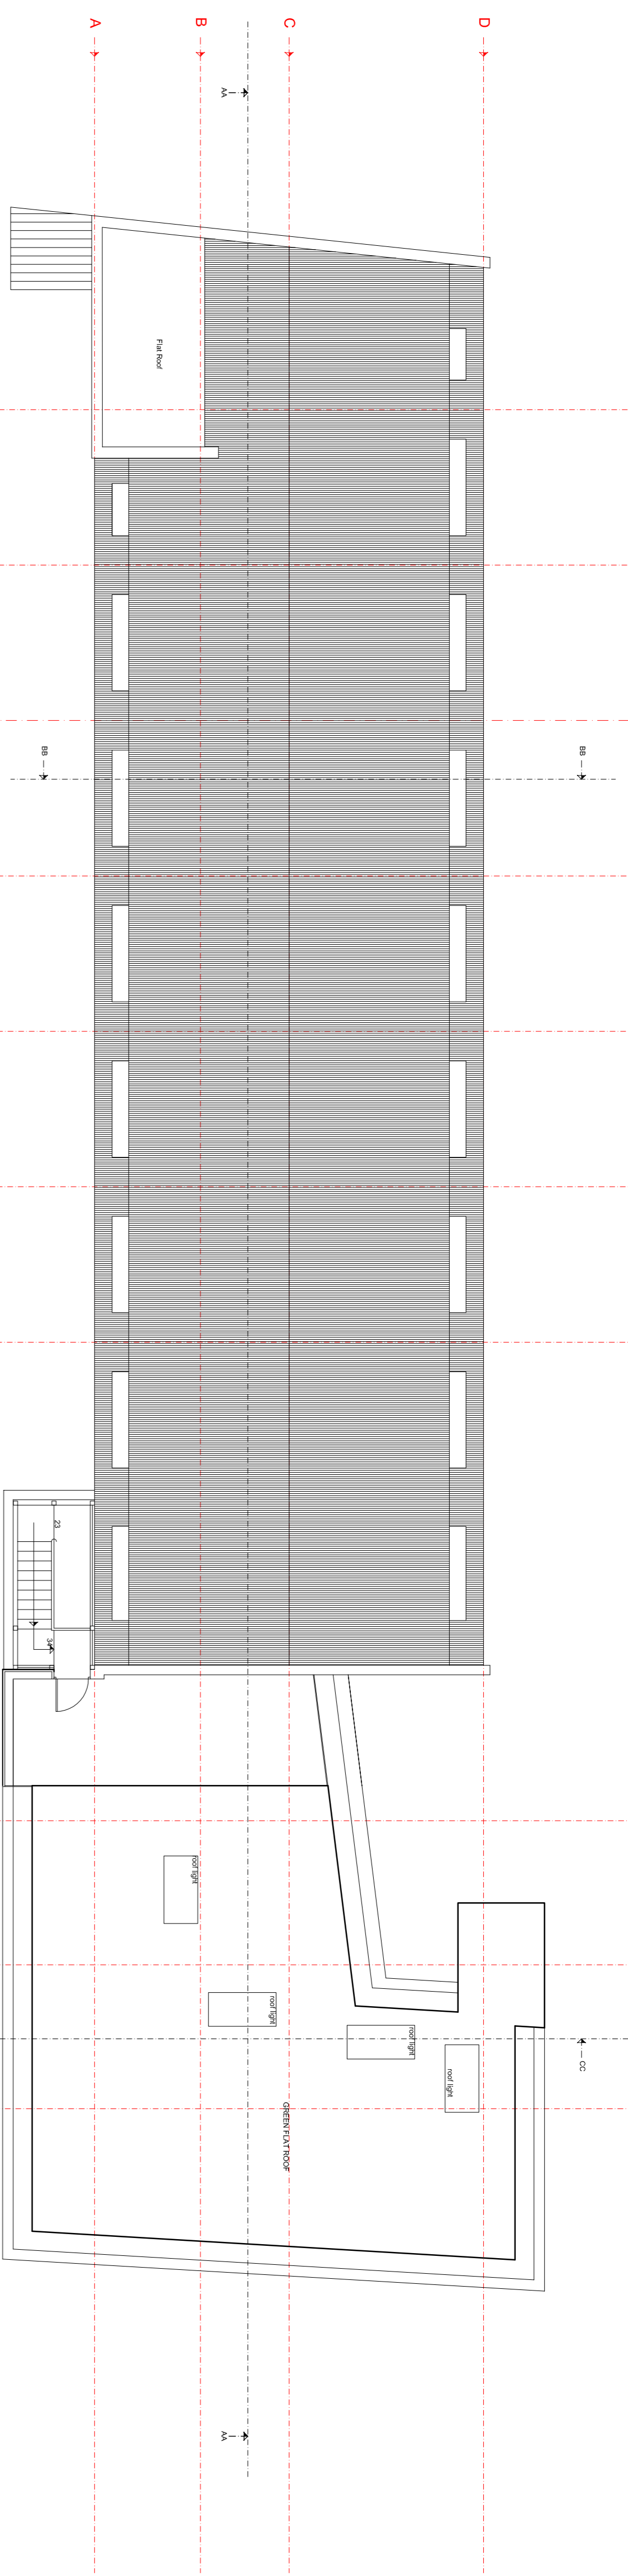
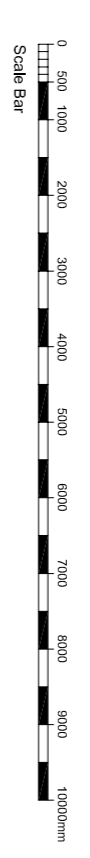


Figured dimensions only to be taken from this drawing.  
Any errors or omissions to be reported to the architect.


NORTH

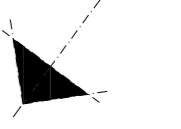

ROOF PLAN

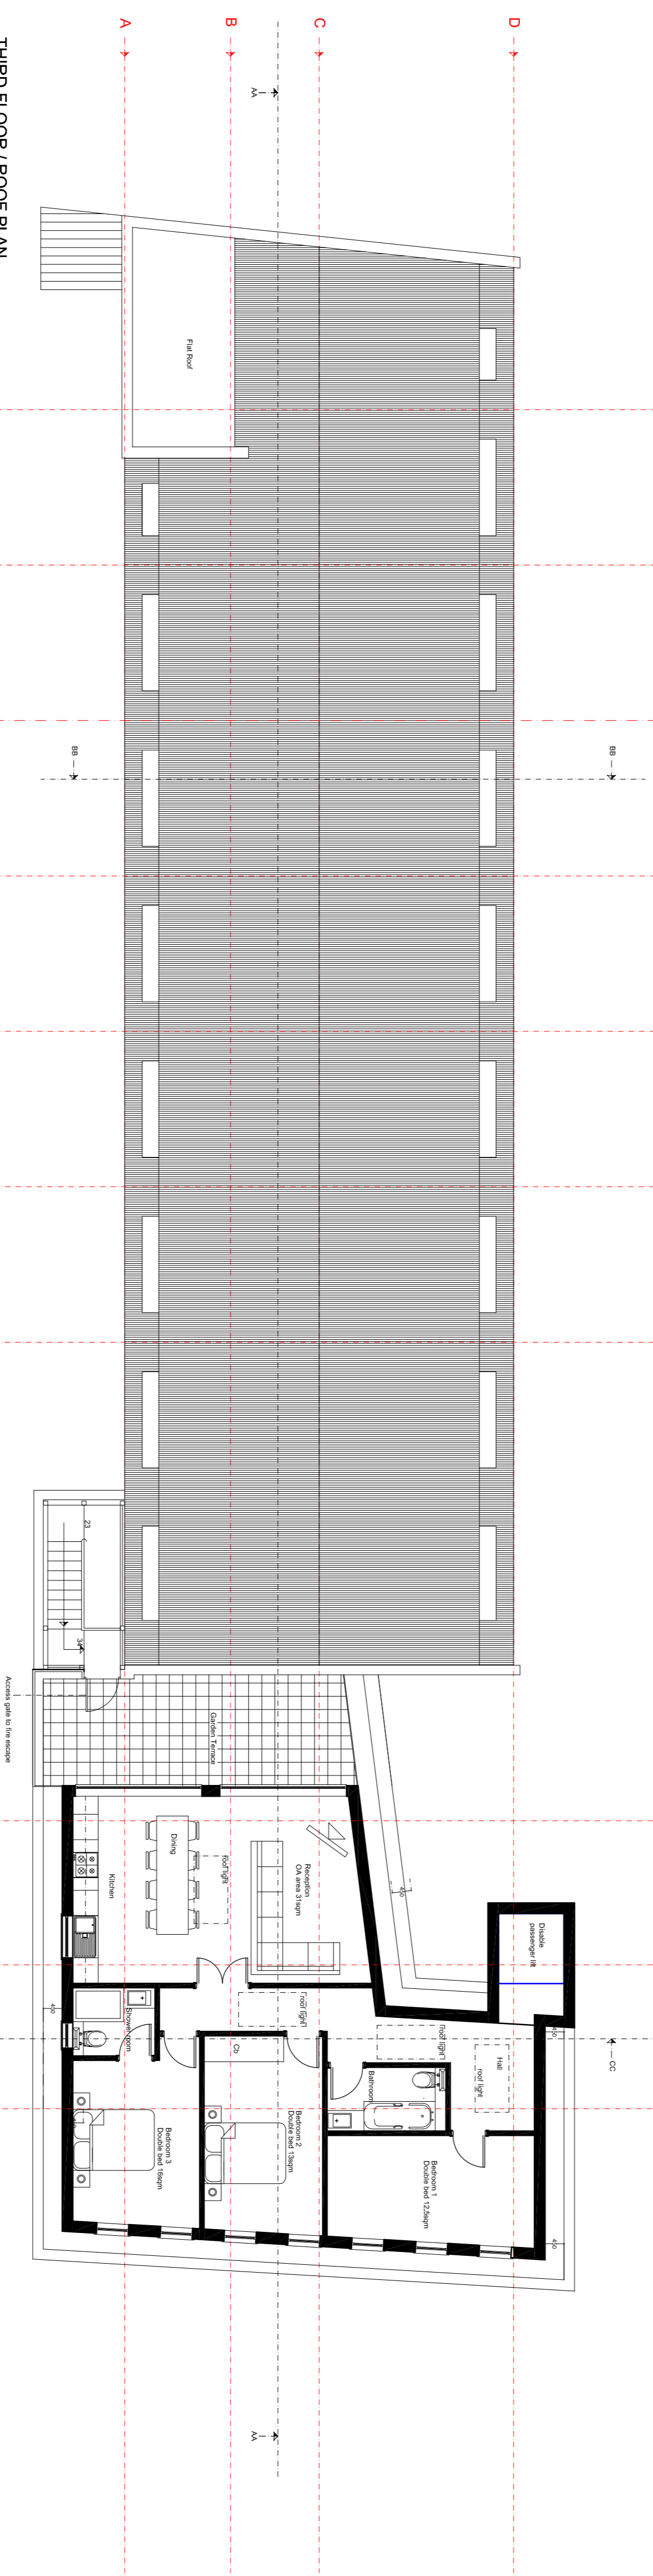

THIRD FLOOR / ROOF PLAN

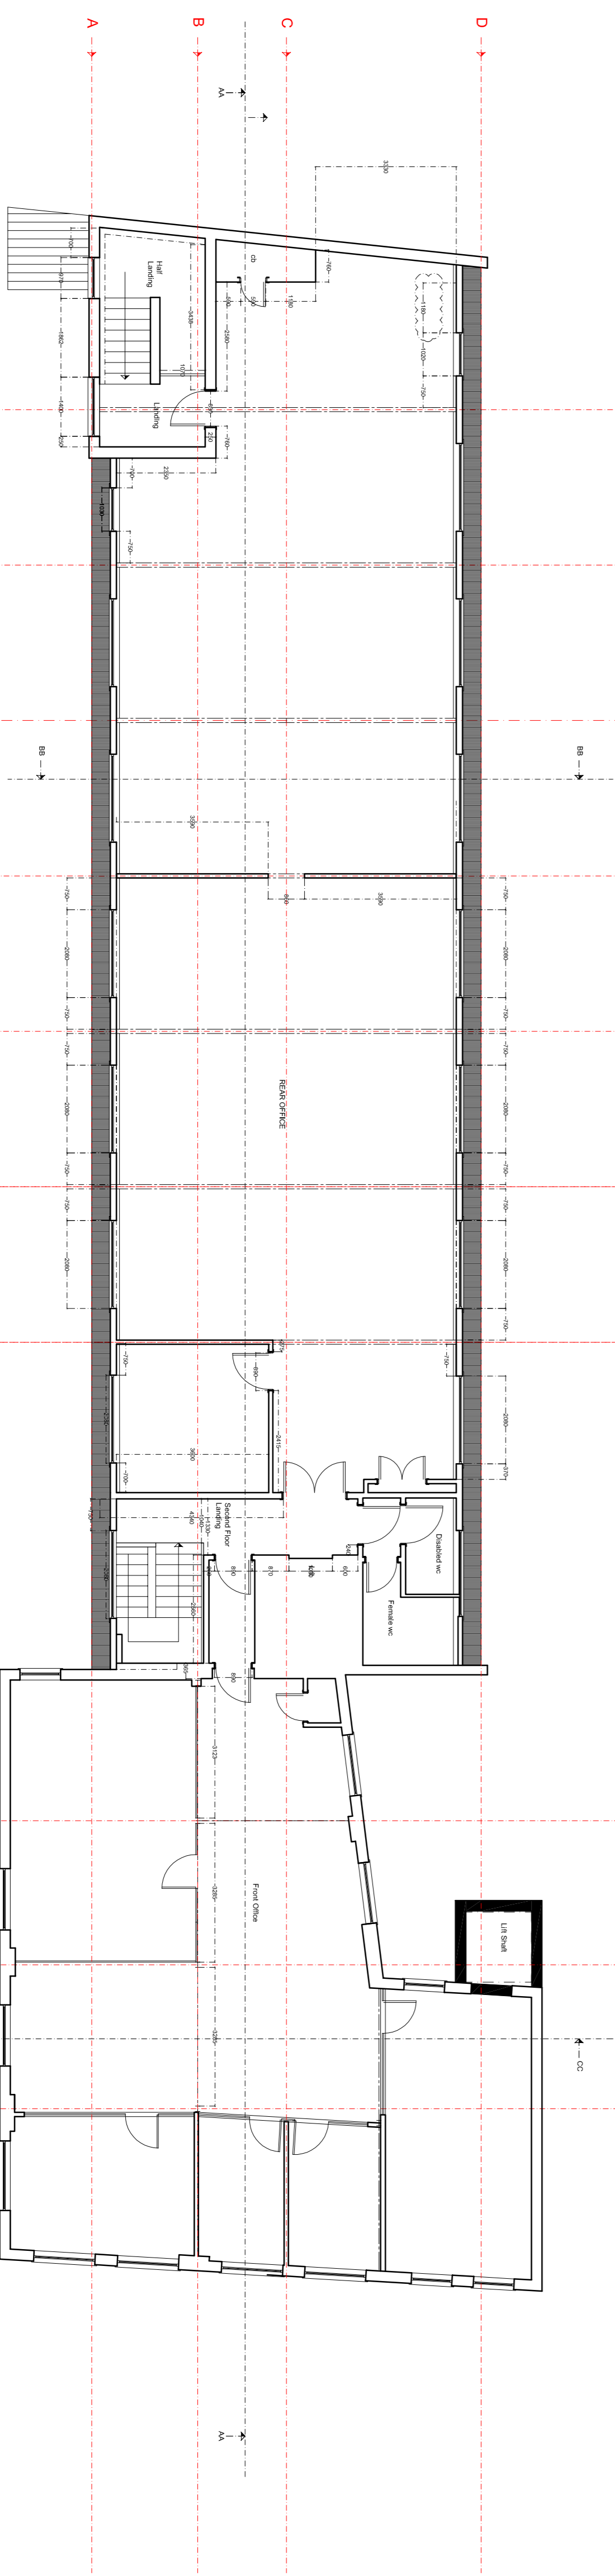

SECOND FLOOR

A	Set back planning revision	7.05.15	MJA
B	Lift position changed	22.06.15	MJA

client :  
ASANDK

drawing title :  
PROPOSED FLOOR PLANS  
SECOND TO ROOF

property :  
5-6 UNDERHILL STREET  
LONDON NW1 7HS

AVIS APPLETON & ASSOCIATES  
11 Barmouth Road  
Wandsworth  
London SW18 2DT  
t: 0208 877 9170  
e: post@avisappleton.com

scale : A1 @ 1,100 or A3 @ 1,200  
date : 14.10.2014  
drawing number : 14.8396.06B  
drawn by : MJA