

PLANNING ISSUE

REVISIONS

NOTES

143C CONSTANTINE ROAD, NW3 2LR

EXISTING GROUND FLOOR PLAN

DWG No: 143CR/S101


SCALE: 1 - 50 @A3

DATE: JUN 2017

BELSIZE ARCHITECTS

48 PARKHILL ROAD, LONDON NW3 2YP  
TEL 020 7482 4420 - FAX 020 7482 4186  
MAIL@BELSIZEARCHITECTS.COM

© COPYRIGHT  
NOT TO BE REPRODUCED OR USED  
WITHOUT PERMISSION

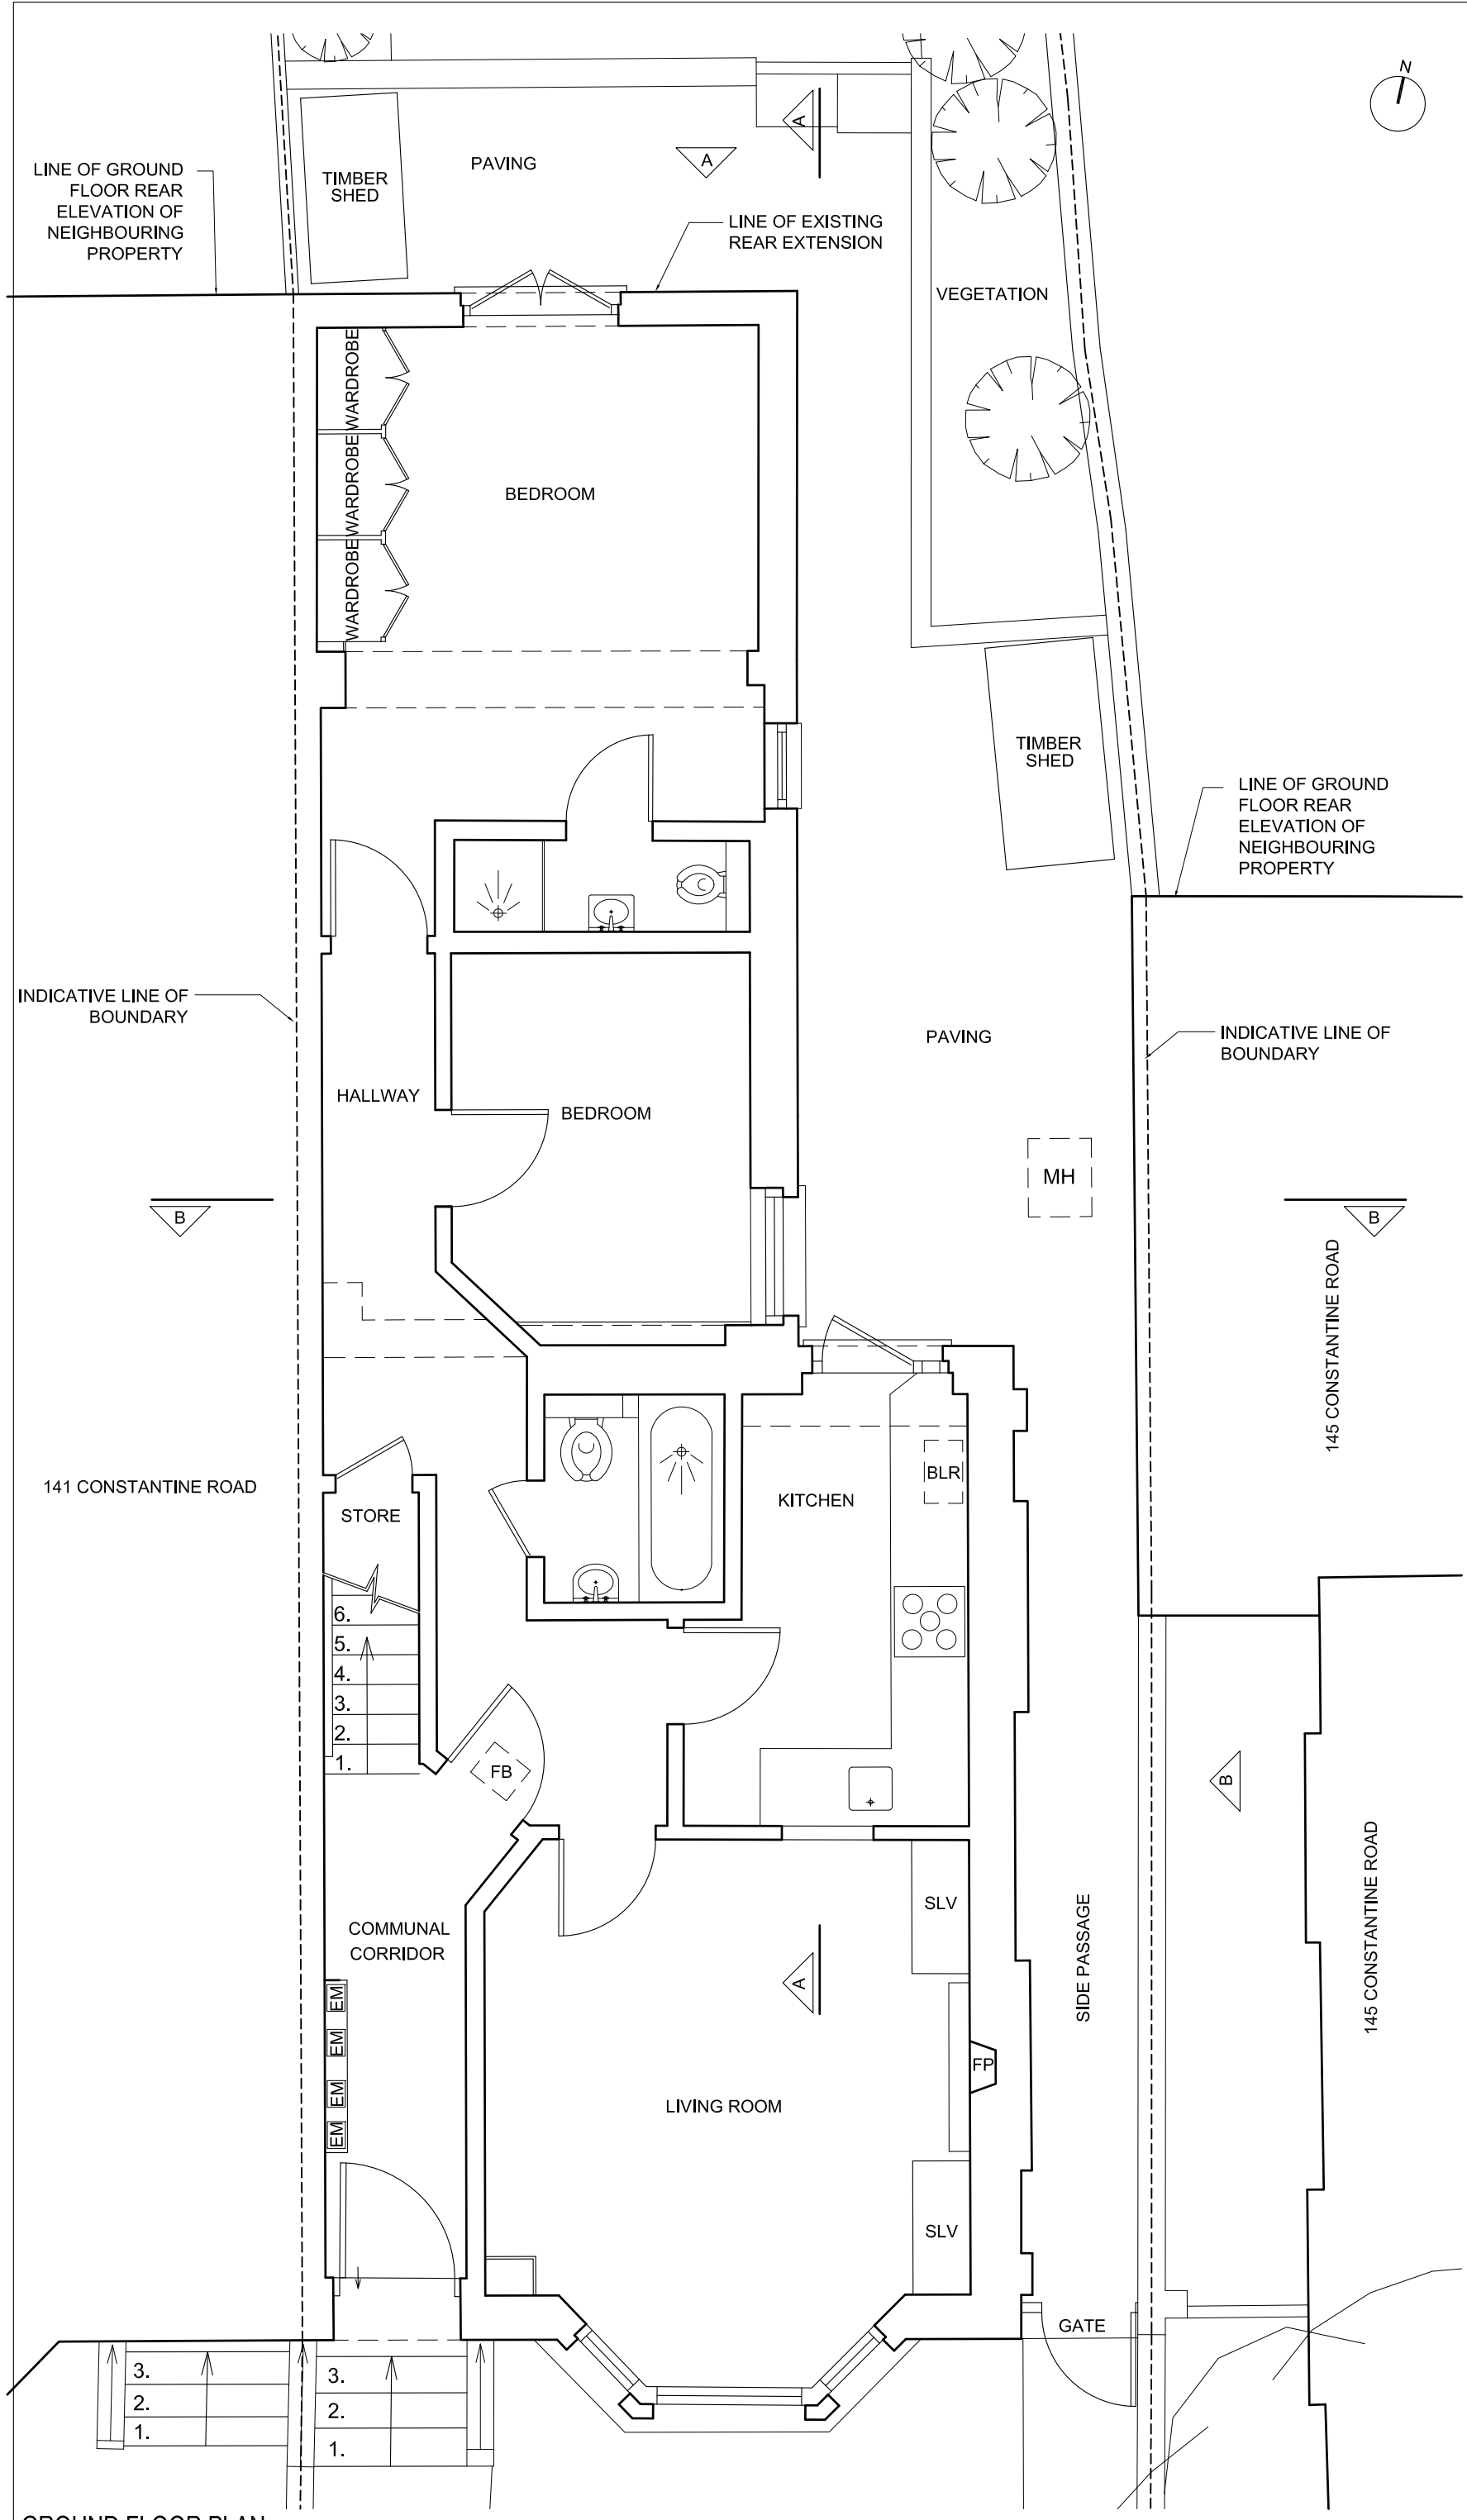

GROUND FLOOR PLAN