


PLANNING ISSUE

REVISIONS

NOTES

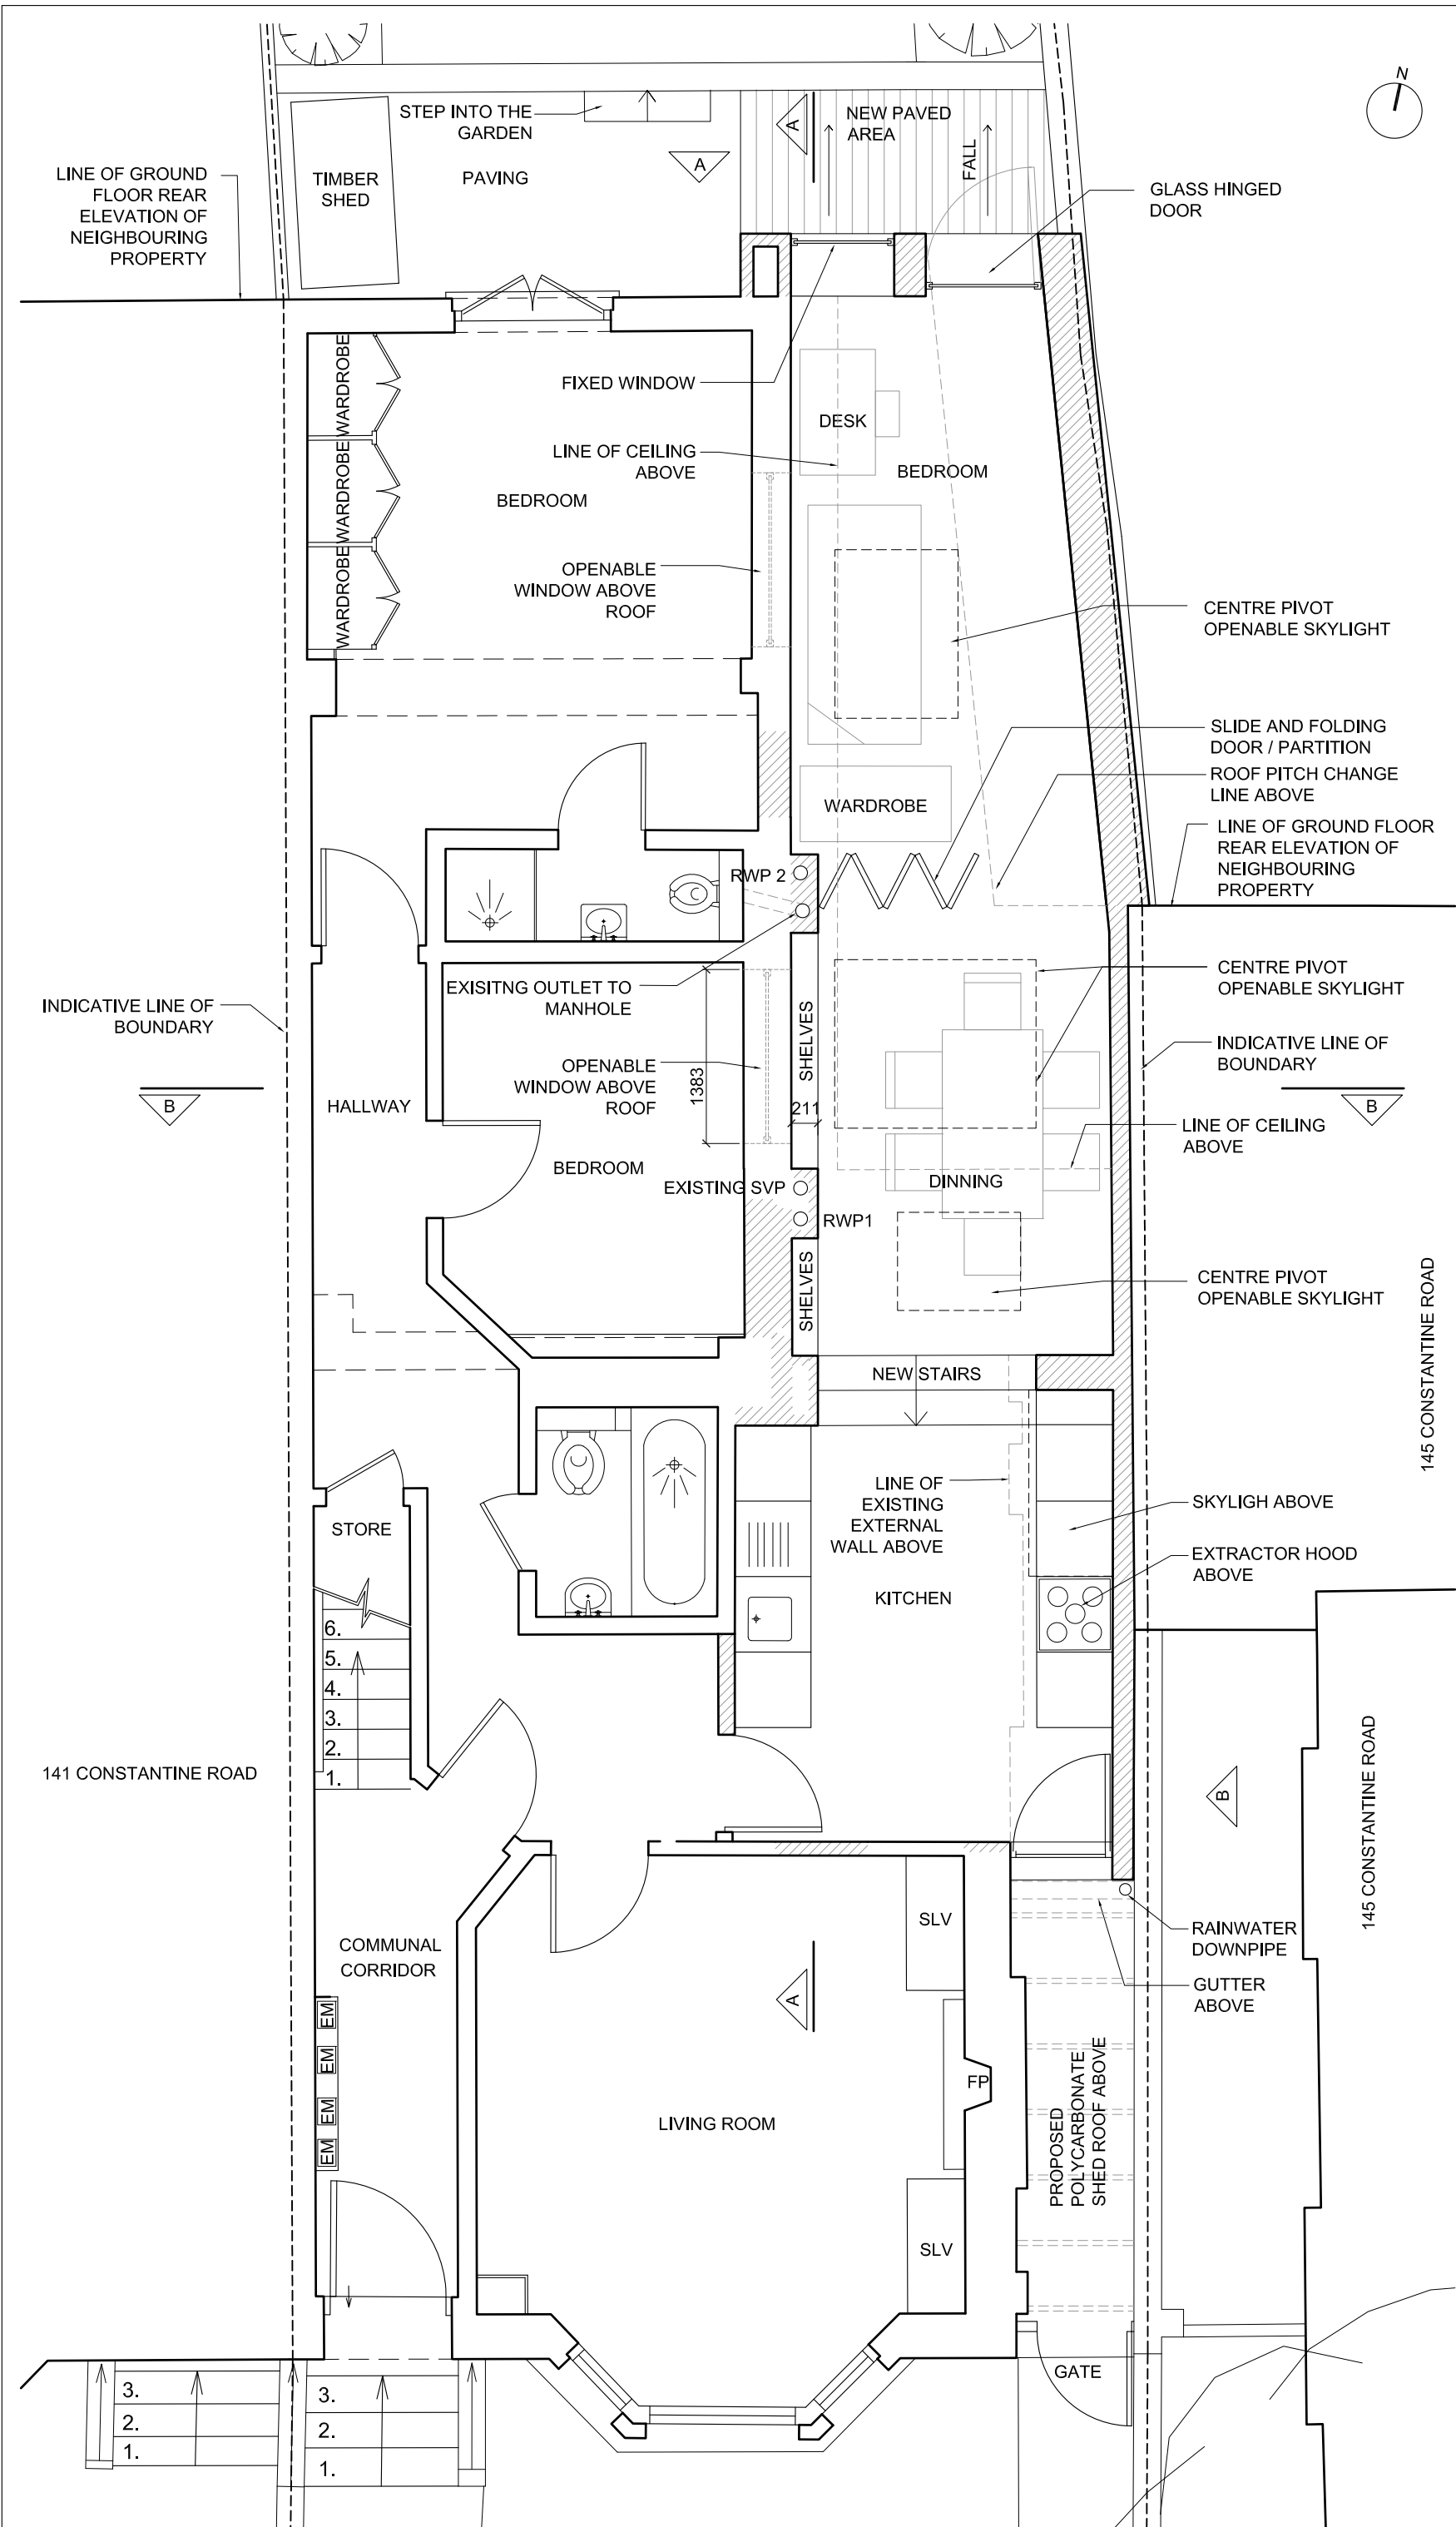

PROPOSED GROUND FLOOR PLAN

143C CONSTANTINE ROAD, NW3 2LR

PROPOSED GROUND FLOOR PLAN

DWG No: 143CR/P101

SCALE: 1 - 50 @A3

DATE: JUN 2017

BELSIZE ARCHITECTS

48 PARKHILL ROAD, LONDON NW3 2YP  
 TEL 020 7482 4420 - FAX 020 7482 4186  
 MAIL@BELSIZEARCHITECTS.COM

© COPYRIGHT  
 NOT TO BE REPRODUCED OR USED  
 WITHOUT PERMISSION