



LEGEND:

	EXISTING WALL
	NEW BLOCKWORK
	NEW BRICKWORK
	NEW TIMBER STUD
	INSULATION
	EXISTING TO BE REMOVED
	LINE OVER
	APPROX. BOUNDARY LINE
	DRAINAGE
	BEAM (CENTRES)
	STRUCTURE
C.O.S.	CONFIRM ON SITE

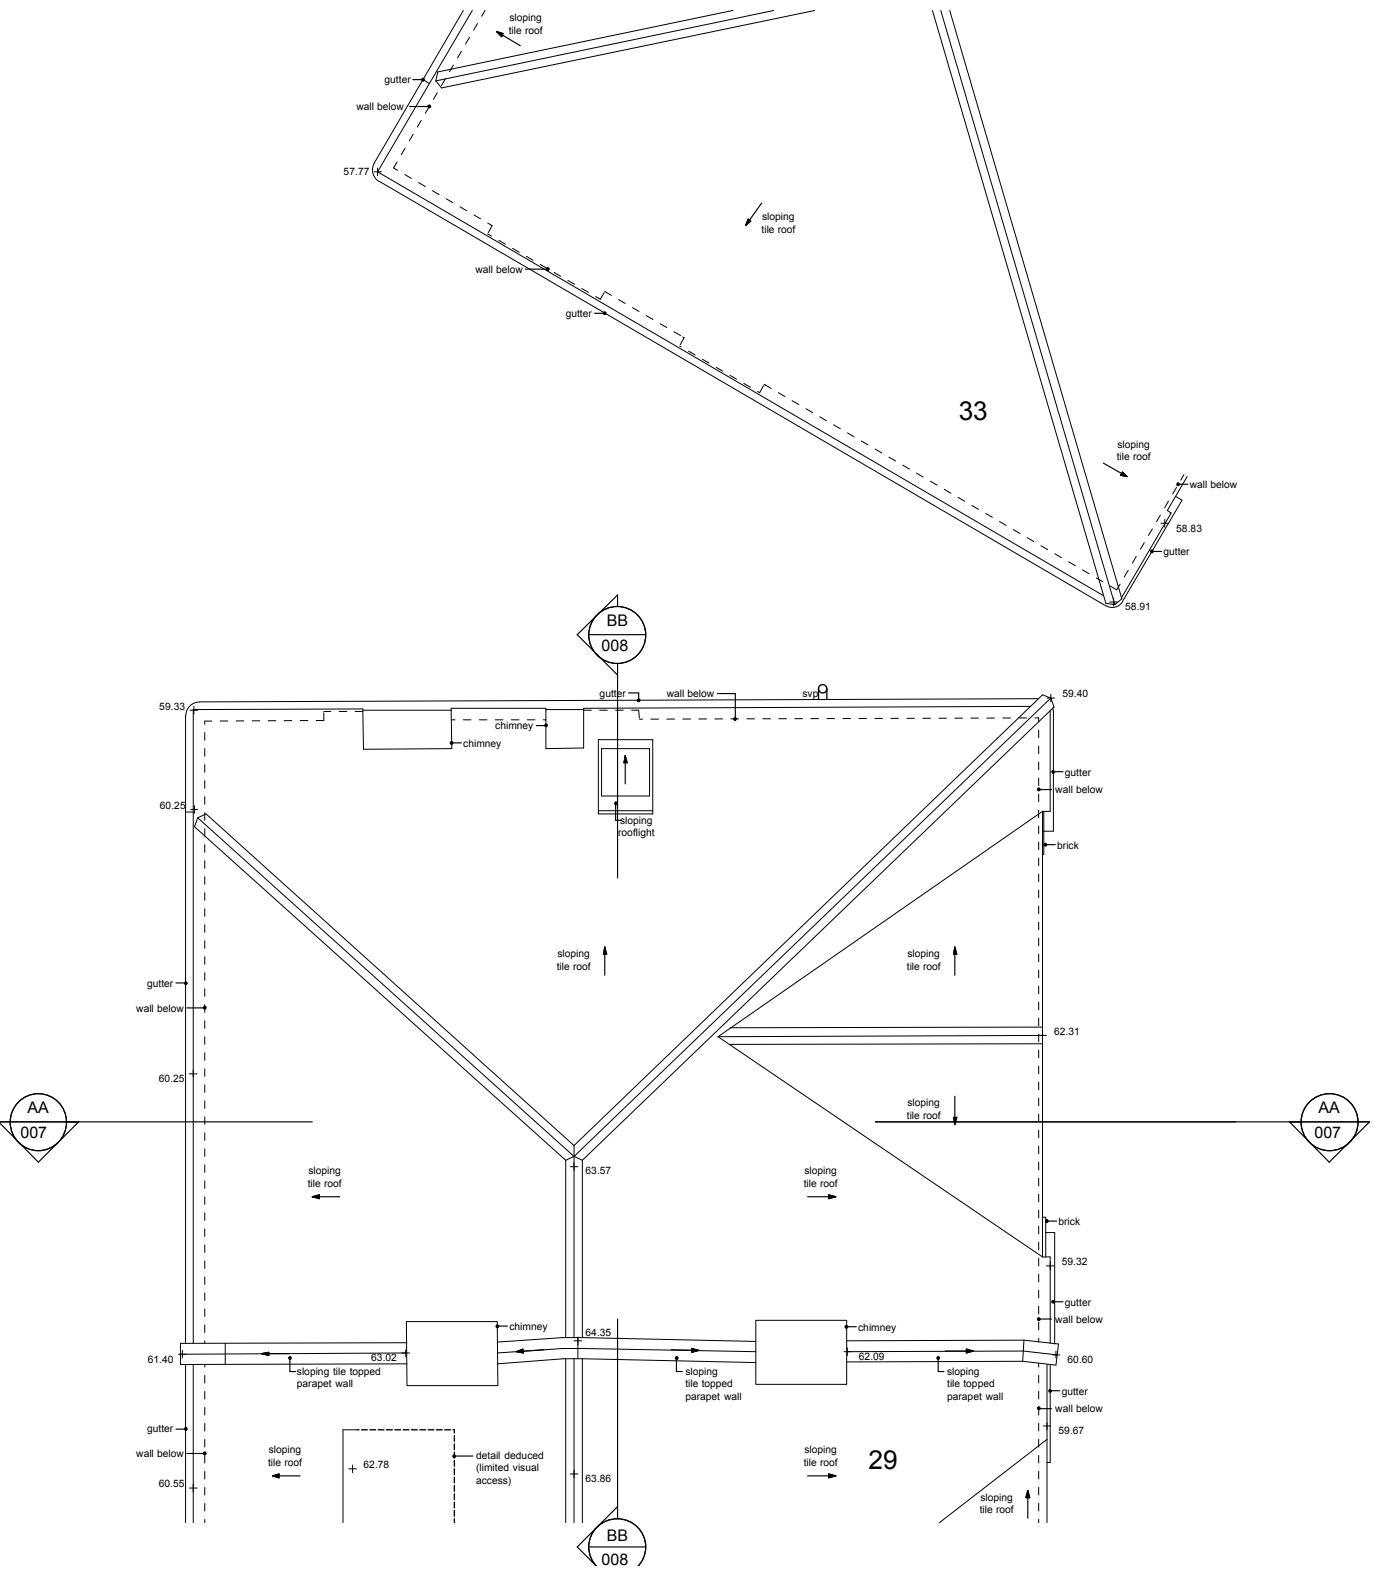

1 EXISTING ROOF PLAN
1:100

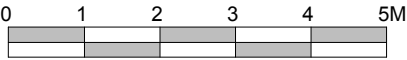

Revision:	General Notes: 1. All relative levels (RL's) are approximate only. Confirm on site.	© Copyright: Webb Mieke Architects. All rights reserved. Do not scale this drawing but use figured dimensions only. Check all dimensions on site. Any errors or omissions are to be reported to Lynda Mieke Associates immediately.		Webb Mieke Architects Studio B, 7 Wellington Road, NW10 5LJ T. 020 8968 0279 M. 07718 536695 E. lynda@lyndamieke.com	Project Title: 31 DOWNSIDE CRESCENT, NW3 2AN
				Issue: PLANNING APPLICATION	Drawing Title: EXISTING ROOF PLAN
				Client: SEEMA SHAH + KUNAL PANDIT	Scale: 1:100 (A3) Date: 31.07.17 Drawn: L.M. Drawing No.: PA-004 Revision: -