


- LEGEND:
- EXISTING WALL
 - NEW BLOCKWORK
 - NEW BRICKWORK
 - NEW TIMBER STUD
 - INSULATION
 - EXISTING TO BE REMOVED
 - LINE OVER
 - APPROX. BOUNDARY LINE
 - DRAINAGE
 - BEAM (CENTRES)
 - STRUCTURE
 - C.O.S. CONFIRM ON SITE

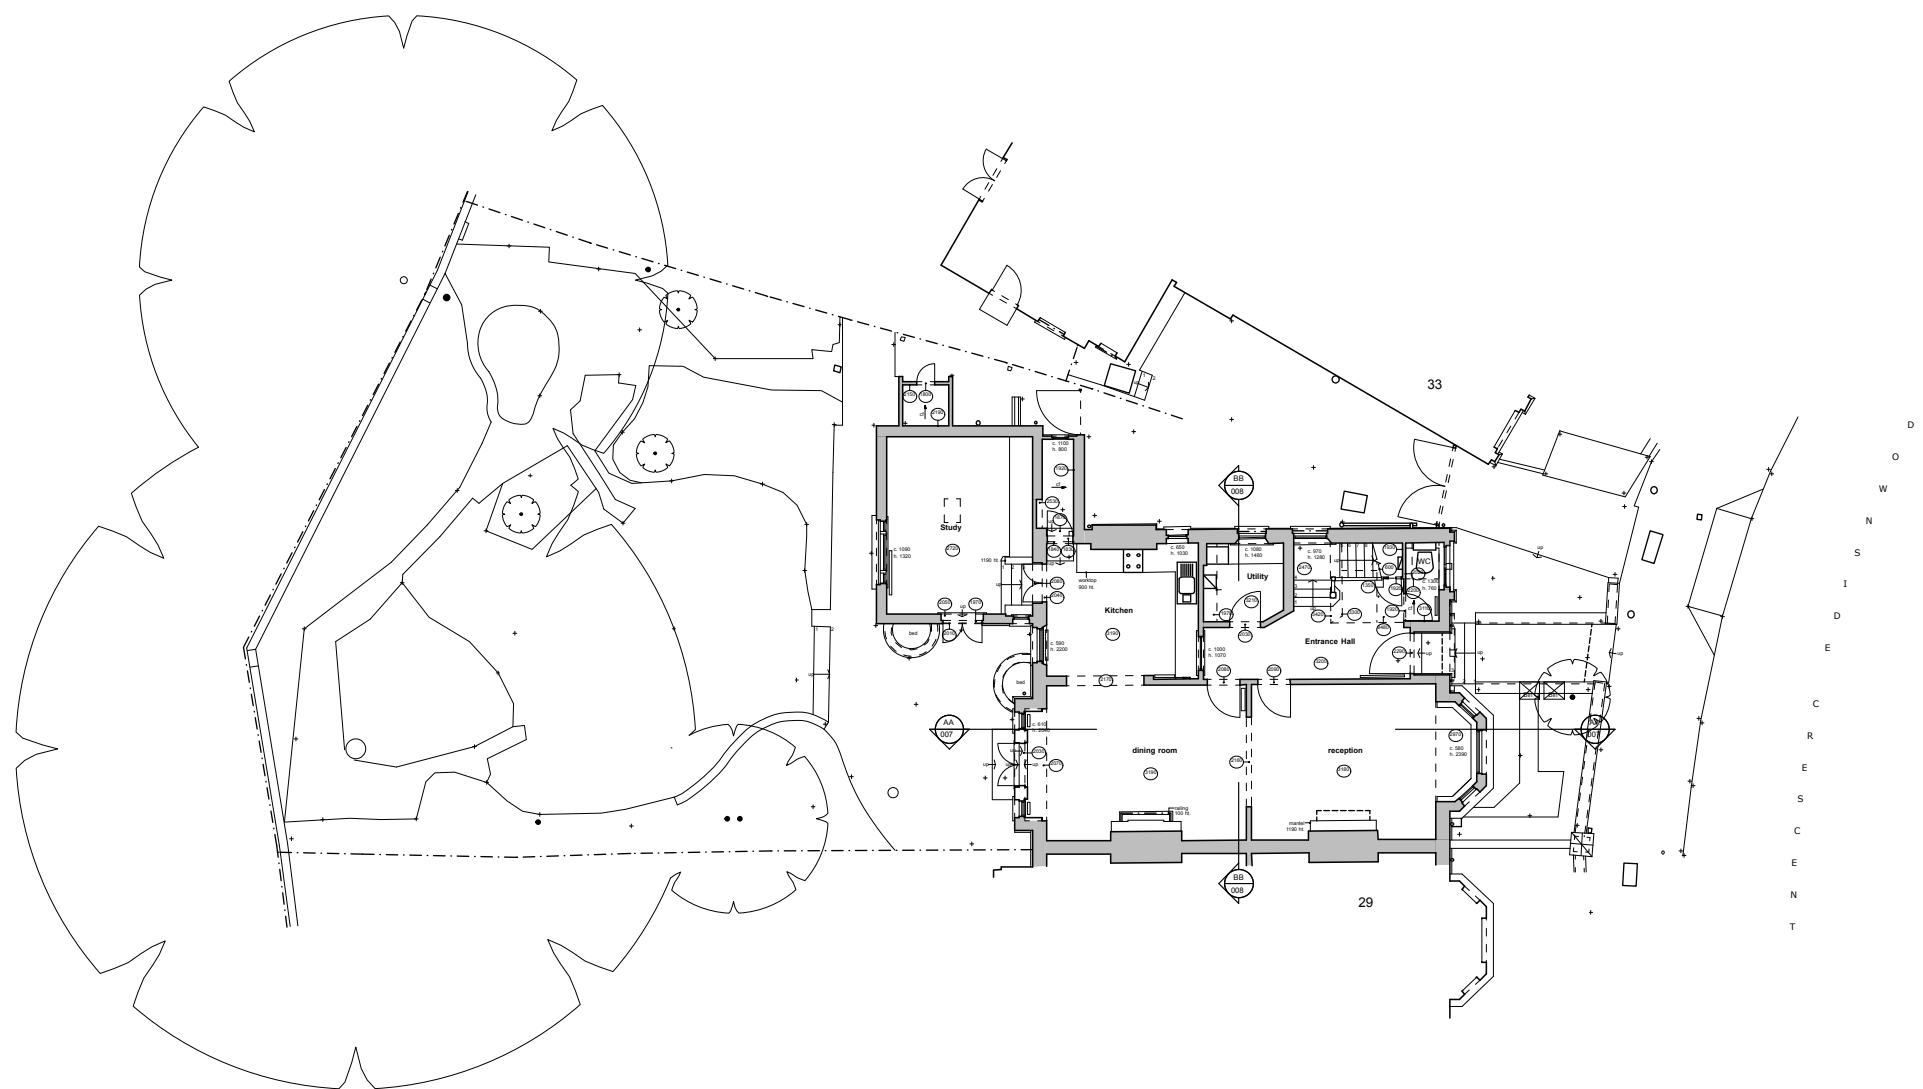

1 EXISTING SITE PLAN
1:200



Revision:	General Notes: 1. All relative levels (RL's) are approximate only. Confirm on site.	© Copyright: Webb Mieh Architects. All rights reserved. Do not scale this drawing but use figured dimensions only. Check all dimensions on site. Any errors or omissions are to be reported to Lynda Mieh Associates immediately.		Webb Mieh Architects Studio B, 7 Wellington Road, NW10 5LJ T. 020 8968 0279 M. 07718 536695 E. lynda@lyndamieh.com			Project Title: 31 DOWNSIDE CRESCENT, NW3 2AN		
				Issue: PLANNING APPLICATION			Drawing Title: EXISTING SITE/GROUND FLOOR PLAN		
Client: SEEMA SHAH + KUNAL PANDIT			Scale: 1:200 (A3) Date: 31.07.17 Drawn: L.M.						
						Drawing No.: PA-001 Revision: -			